



PRODUCT DESCRIPTION

SLEEK & MINIMALIST

moodwall P1 is designed to elevate the modern workplace by maximizing clarity and transparency. A sleek and minimalist system crafted for the people for today's workplace.

THIS QUOTATION IS FOR:
MOODWALL DEMOUNTABLE WALL SYSTEM BY RAMPART.
QUOTATION BASED ON DRAWINGS AND INFORMATION SUBMITTED TO RAMPART

GENERAL NOTES:
PRICES ARE BASED ON INFORMATION PROVIDED AT TIME OF QUOTATION.
RAMPART RESERVES THE RIGHT TO REVISE THIS QUOTATION IF THERE ARE ANY CHANGES.
PRICE IS BASED ON A SINGLE SHIPMENT. IF PARTIAL SHIPMENTS ARE REQUIRED, ADDITIONAL CHARGES WILL APPLY.
SEISMIC BRACING IS EXCLUDED.
THE SUPPLY AND INSTALL OF BLOCKING, BRACING AND CEILING SUPPORT IS EXCLUDED.
NOTE FOR ARCHITECT/CONTRACTOR: PROVIDE SUFFICIENT ATTACHMENT TO SUPPORT SLIDING DOOR(S). EACH DOOR WEIGHS UP TO 200 LBS (90 KG).
NOTE FOR CONTRACTOR: MINIMUM ¾"PLYWOOD BACKER REQUIRED FOR ALL FASTENING POINTS AT WALLS AND CEILINGS BETWEEN MOODWALL AND BASE BUILDING.

DEALER CONTACT INFORMATION

Street Name
City, State
Country, Postal Code

Sales
Contact Name
Tel:


CONTACT INFORMATION

Sales:
1 (800) 724 6600 # 1
sales@rampart.ca

CUSTOMER COMPANY NAME
Street name, City, State, Country. Postal Code

SITE LOCATION MAP

KEY PLAN

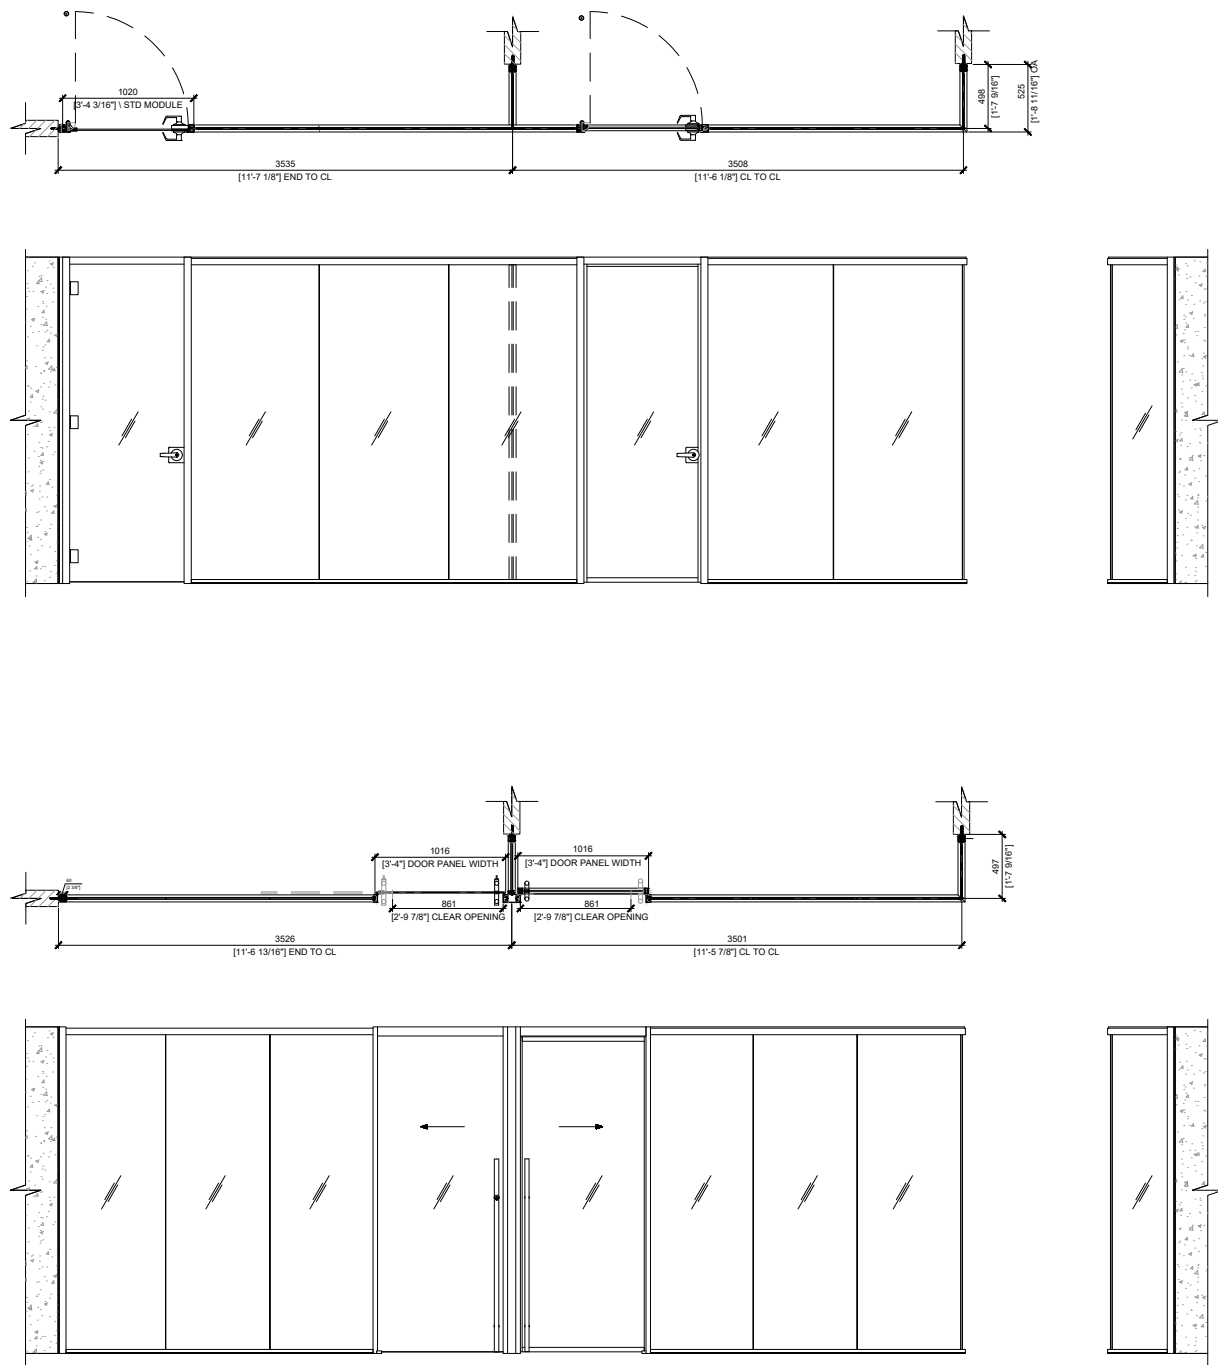

Project

Architect

Dealer

Title

MOODWALL P1
COVER PAGE

REV.	DESCRIPTION	DATE
------	-------------	------

moodwall
by RAMPART


For more information,
please visit:
rampart.ca

RAMPART PARTITIONS INC.
1305 INDUSTRIELLE, LA PRAIRIE QUÉBEC
TEL.: (450) 444-7414 FAX: (450) 444-7074
TOLL-FREE: (800) 724-6600
E-MAIL: info@rampart.ca


SALES
SM T 1 (800) 724-6600 #1
sales@rampart.ca

Drawn by	A.G.
Approved by	K.E.
Quote	00000
Date	2026/06/22
Scale	NTS
Rev#	00

Drawing # W-100

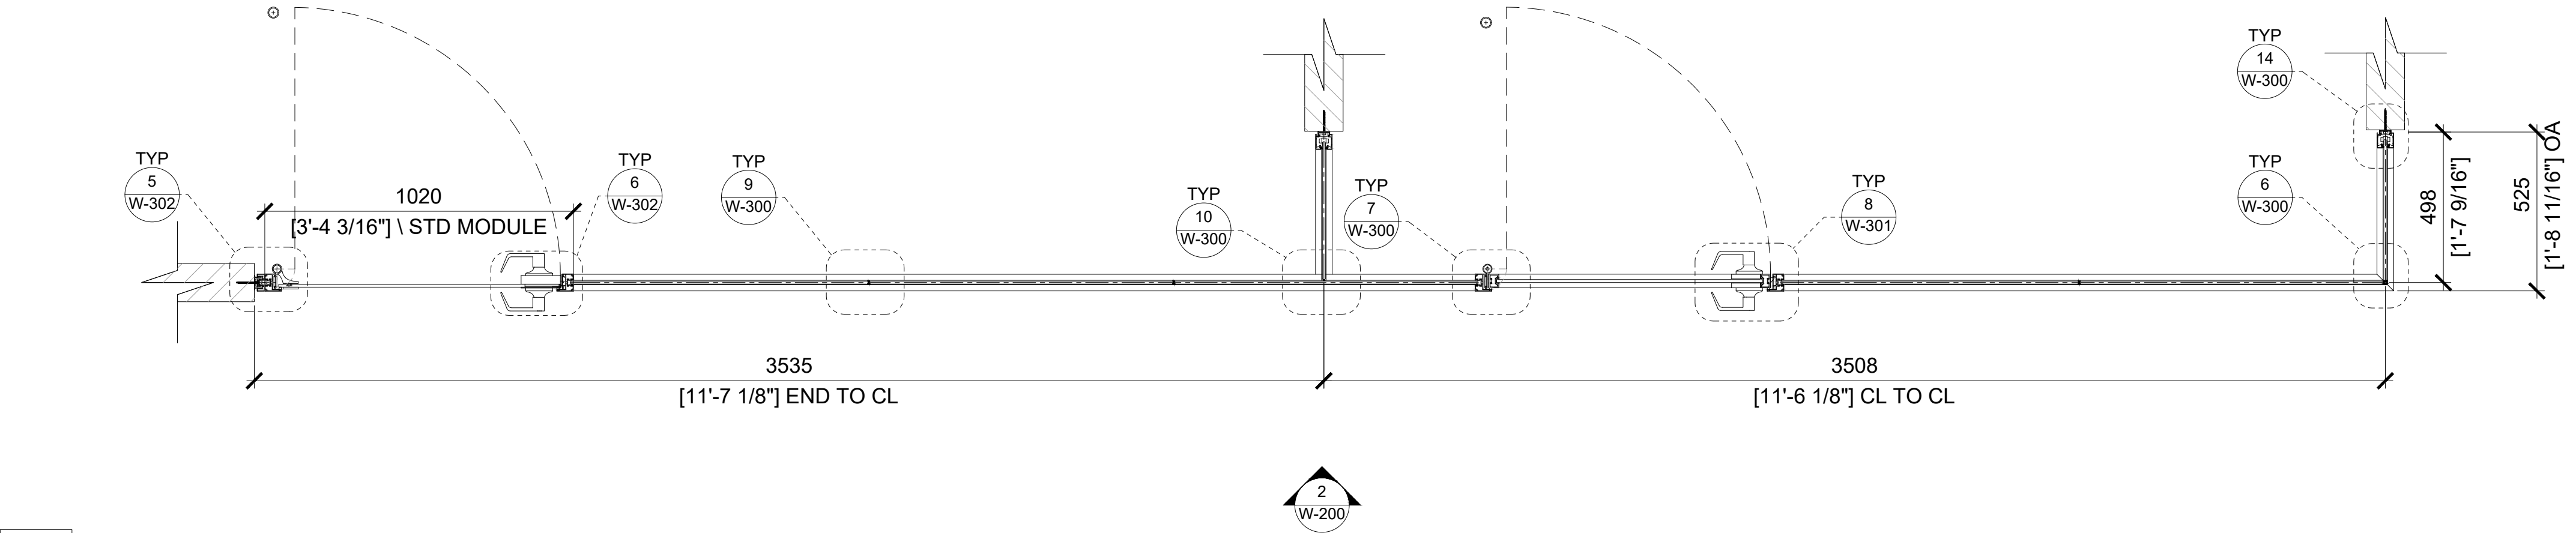

1 FLOOR PLAN
SCALE: 1:15 (ON SIZE D - 34" X 22")

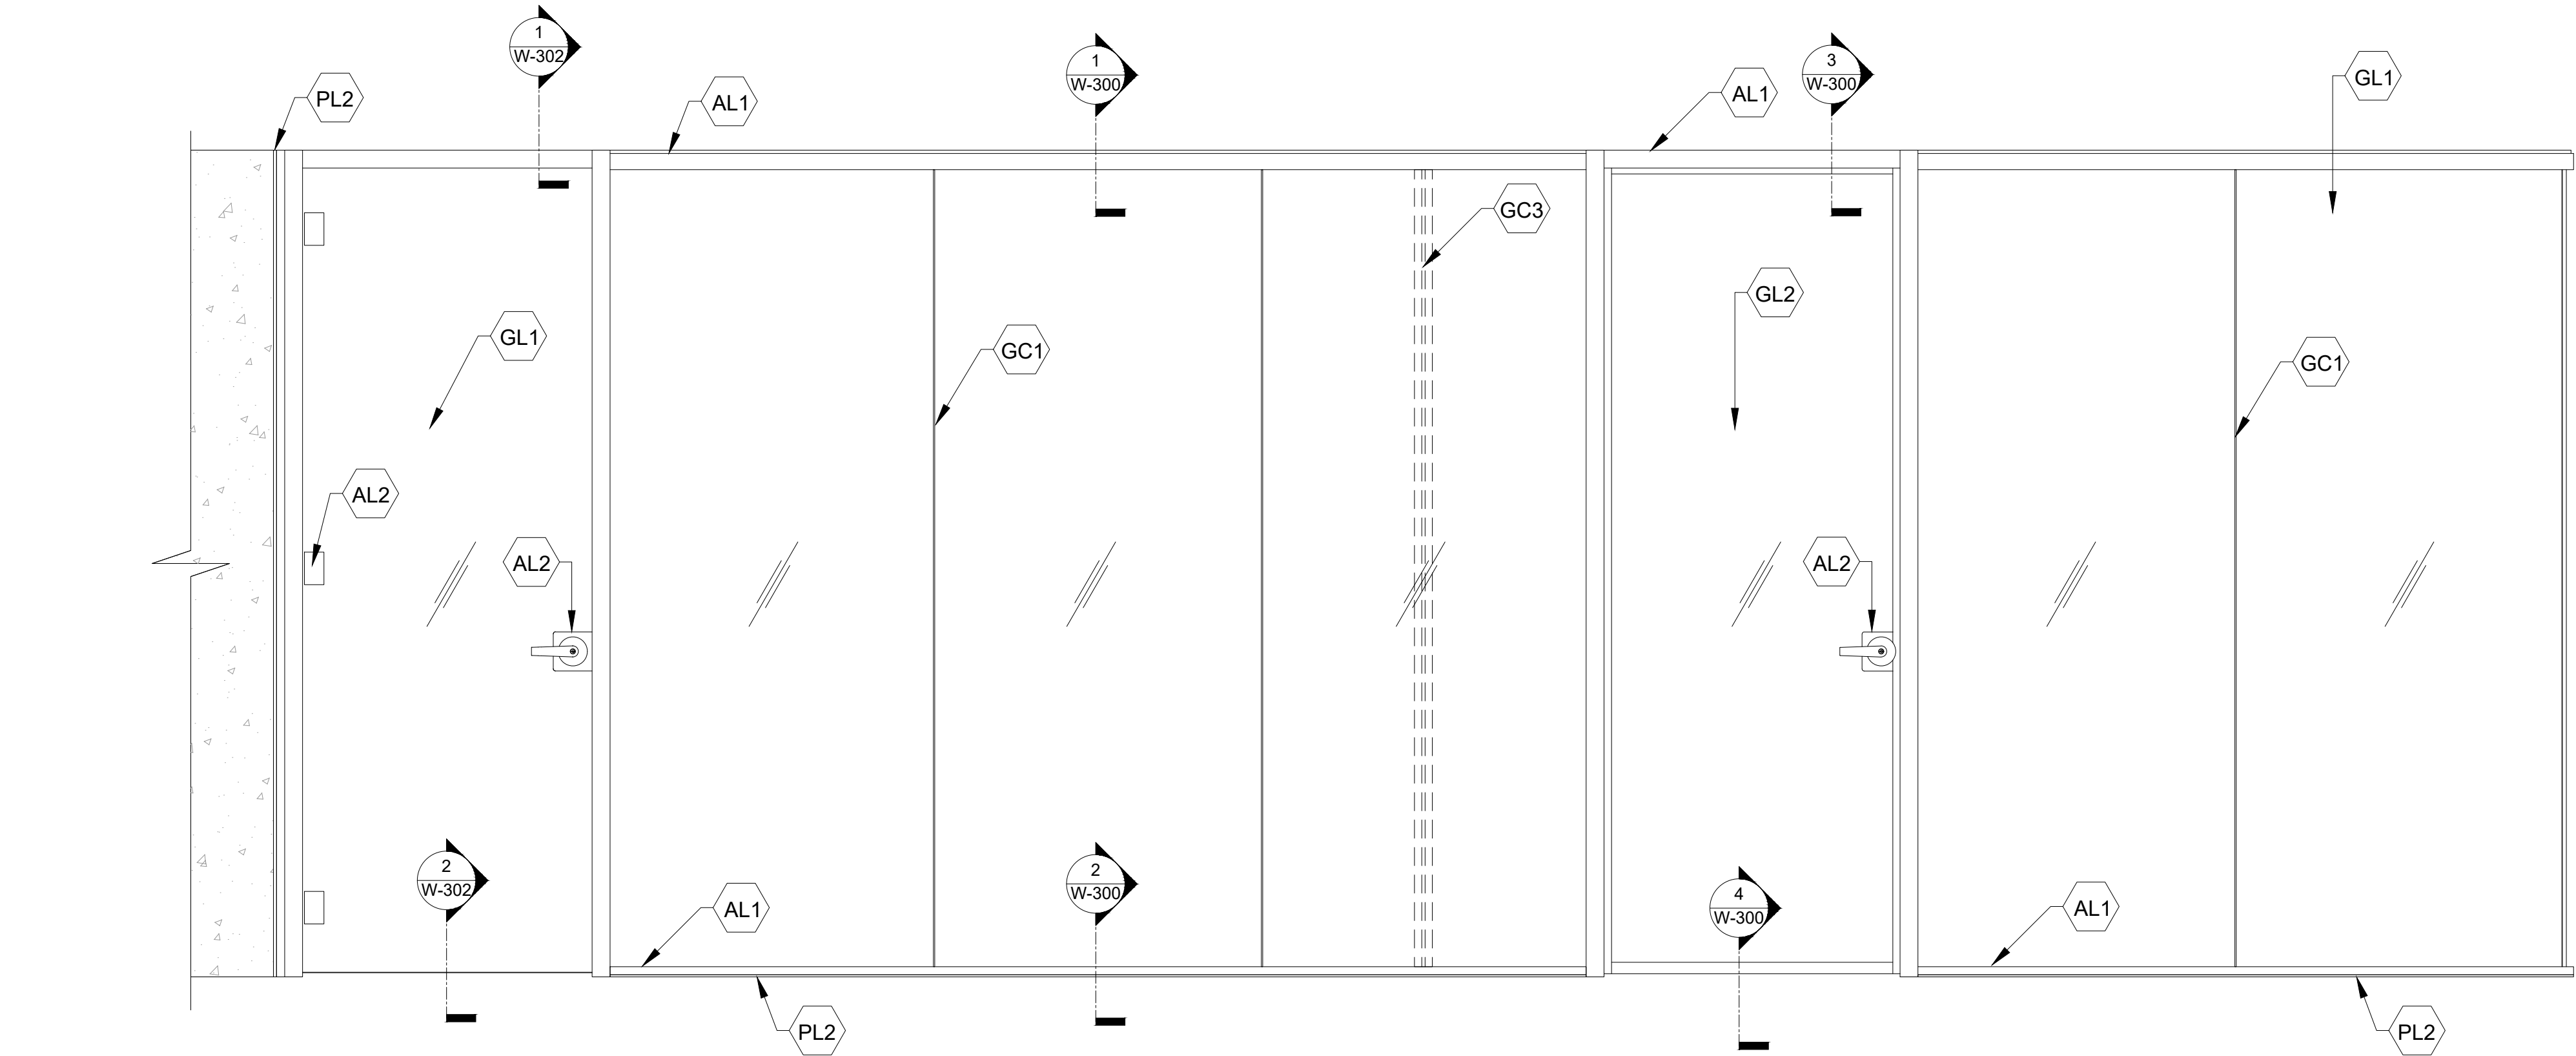


2 ELEVATION
SCALE: 1:15 (ON SIZE D - 34" X 22")

GENERAL NOTE:
=====

- THIS DRAWING IS FOR REFERENCE ONLY.
- FOR FINISH SCHEDULE AND MATERIAL LIST: PLEASE REFER TO THE ASSOCIATED QUOTE.
- UPON QUOTE APPROVAL , SHOP DRAWINGS WILL BE SUBMITTED FOR VALIDATION AND PRODUCTION.
- FOR PRODUCT DETAIL VIEWS AND BASE BUILDING ATTACHMENT DETAILS, PLEASE VISIT **RAMPART.CA**

FINISH SCHEDULE

- AL1 Clear Anodized Aluminium
- AL2 Brushed Anodized Aluminium
- MT1 Brushed Stainless Steel
- GL1 3/8" (10mm) Clear Tempered Glass
- GL2 1/2" (12mm) Clear Tempered Glass
- GL3 1/4" (6mm) Clear Tempered Glass
- GL4 3/16" (5mm) Clear Tempered Glass
- PL1 Black
- PL2 Grey
- GC1 VHB Joint
- GC2 Polycarbonate Joint
- GC3 Translucent Silicone Joint
- WD1 5/8" (16mm) Particle Board

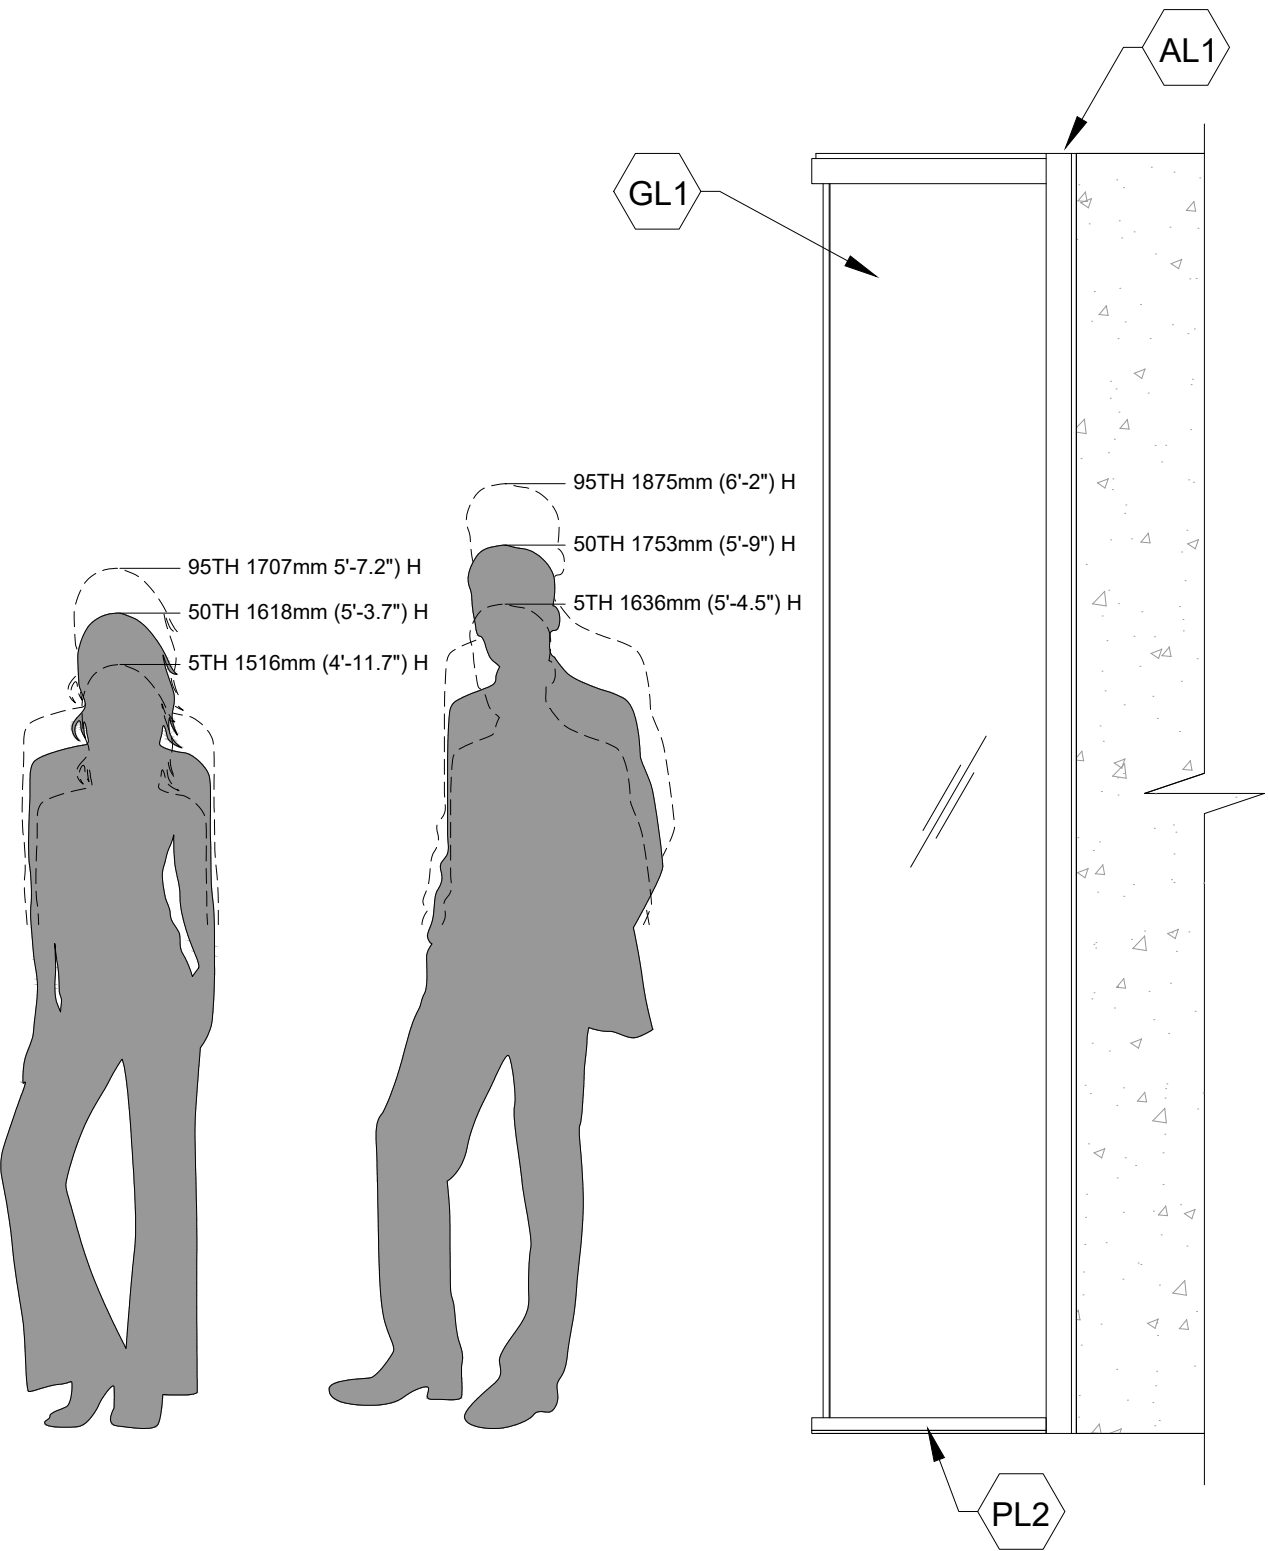

3 ELEVATION
SCALE: 1:15 (ON SIZE D - 34" X 22")

Project

Architect

Dealer

Title

MOODWALL P1
TYPICAL
OFFICE FRONT
SWING DOOR

REV. DESCRIPTION DATE

moodwall
by RAMPART

For more information,
please visit:
rampart.ca


RAMPART PARTITIONS INC.
1305 INDUSTRIELLE LA PRAIRIE QUÉBEC
TEL.: (450) 444-7414 FAX: (450) 444-7074
TOLL-FREE: (800) 724-6600
E-MAIL: info@rampart.ca

SALES
SM T 1 (800) 724-6600 #1
sales@rampart.ca


Drawn by A.G.
Approved by K.E.
Quote 00000
Date 2026/06/22
Scale 1:15 Rev# 00

Drawing #

W-200

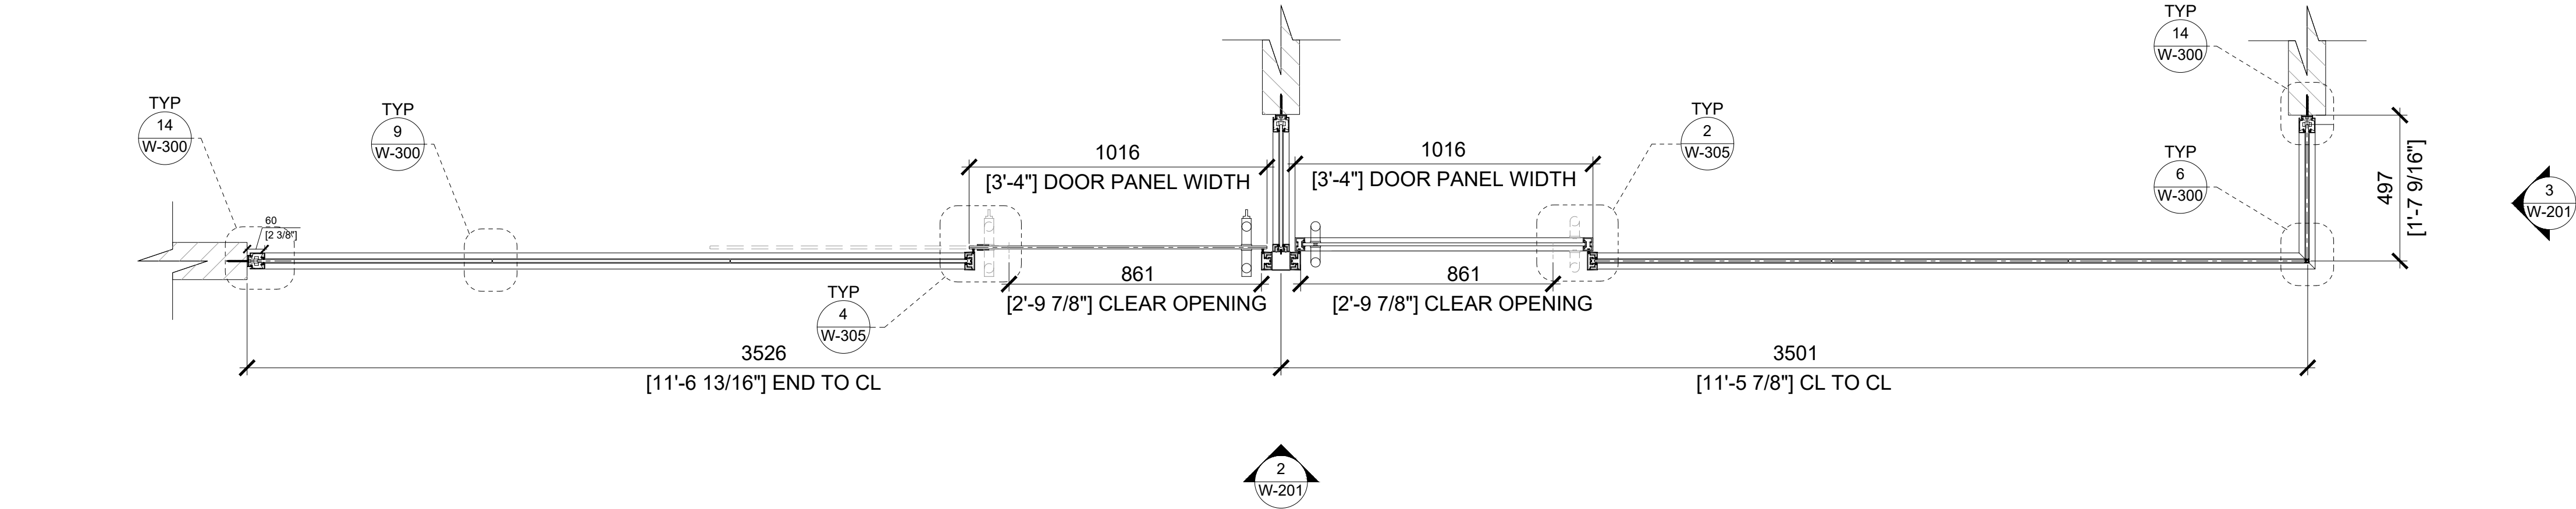

1 FLOOR PLAN
SCALE: 1:15 (ON SIZE D - 34" X 22")

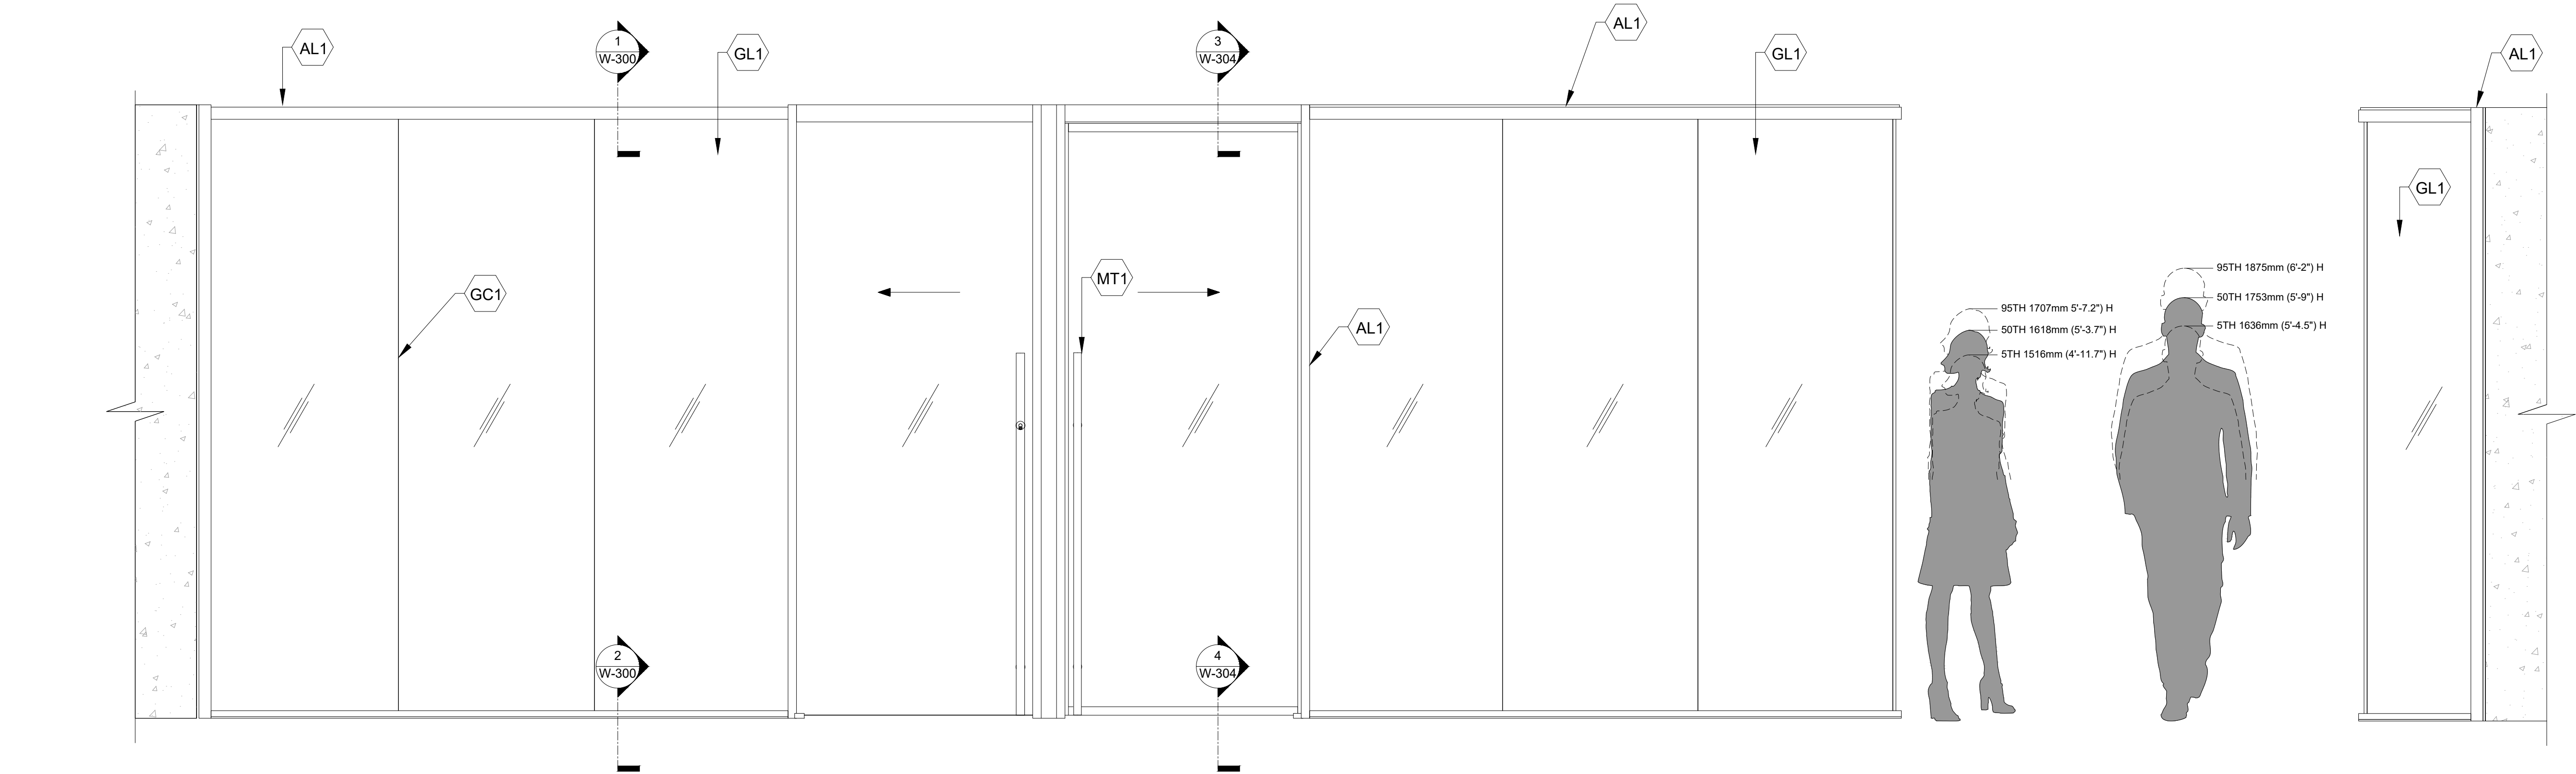

2 ELEVATION
SCALE: 1:15 (ON SIZE D - 34" X 22")

GENERAL NOTE:
=====

- THIS DRAWING IS FOR REFERENCE ONLY.
- FOR FINISH SCHEDULE AND MATERIAL LIST: PLEASE REFER TO THE ASSOCIATED QUOTE.
- UPON QUOTE APPROVAL , SHOP DRAWINGS WILL BE SUBMITTED FOR VALIDATION AND PRODUCTION.
- FOR PRODUCT DETAIL VIEWS AND BASE BUILDING ATTACHMENT DETAILS, PLEASE VISIT **RAMPART.CA**

FINISH SCHEDULE

- AL1 Clear Anodized Aluminium
- AL2 Brushed Anodized Aluminium
- MT1 Brushed Stainless Steel
- GL1 3/8" (10mm) Clear Tempered Glass
- GL2 1/2" (12mm) Clear Tempered Glass
- GL3 1/4" (6mm) Clear Tempered Glass
- GL4 3/16" (5mm) Clear Tempered Glass
- PL1 Black
- PL2 Grey
- GC1 VHB Joint
- GC2 Polycarbonate Joint
- GC3 Translucent Silicone Joint
- WD1 5/8" (16mm) Particle Board

3 ELEVATION
SCALE: 1:15 (ON SIZE D - 34" X 22")

Project

Architect

Dealer

Title

MOODWALL P1 TYPICAL OFFICE FRONT SLIDING DOOR

REV.	DESCRIPTION	DATE
------	-------------	------

moodwall
by RAMPART

For more information,
please visit:
rampart.ca



RAMPART PARTITIONS INC.
1305 INDUSTRIELLE, LA PRAIRIE QUÉBEC
TEL.: (450) 444-7414 FAX: (450) 444-7074
TOLL-FREE: (800) 724-6600
E-MAIL: info@rampart.ca

SALES
SM T 1 (800) 724-6600 #1
sales@rampart.ca


Drawn by	A.G.
Approved by	K.E.
Quote	00000
Date	2026/06/22
Scale	1:15
Rev#	00

Drawing #


W-201

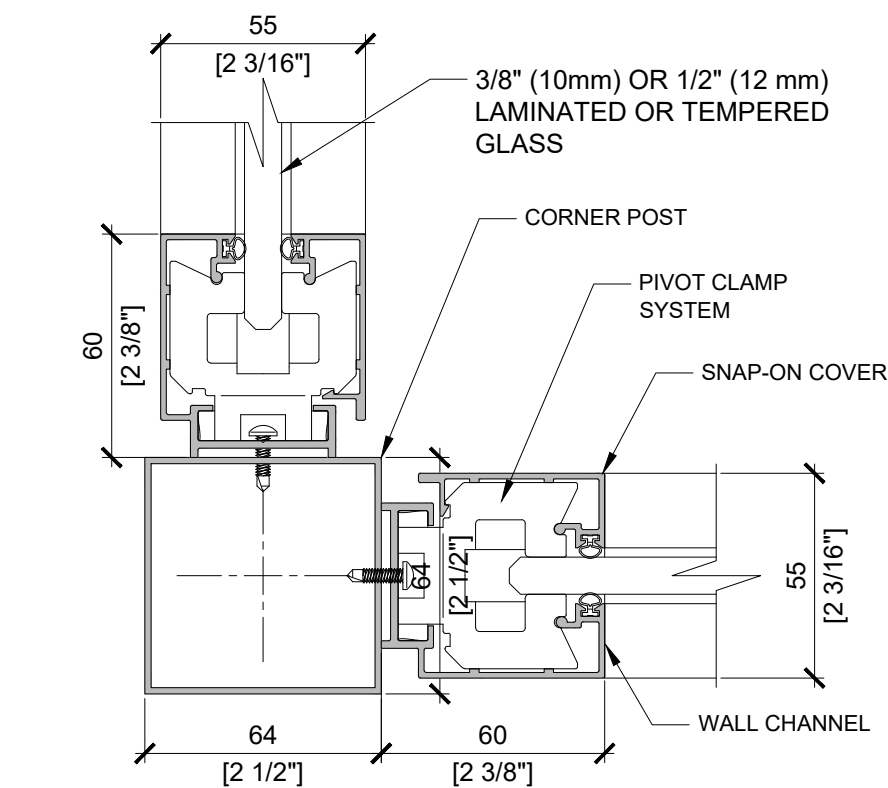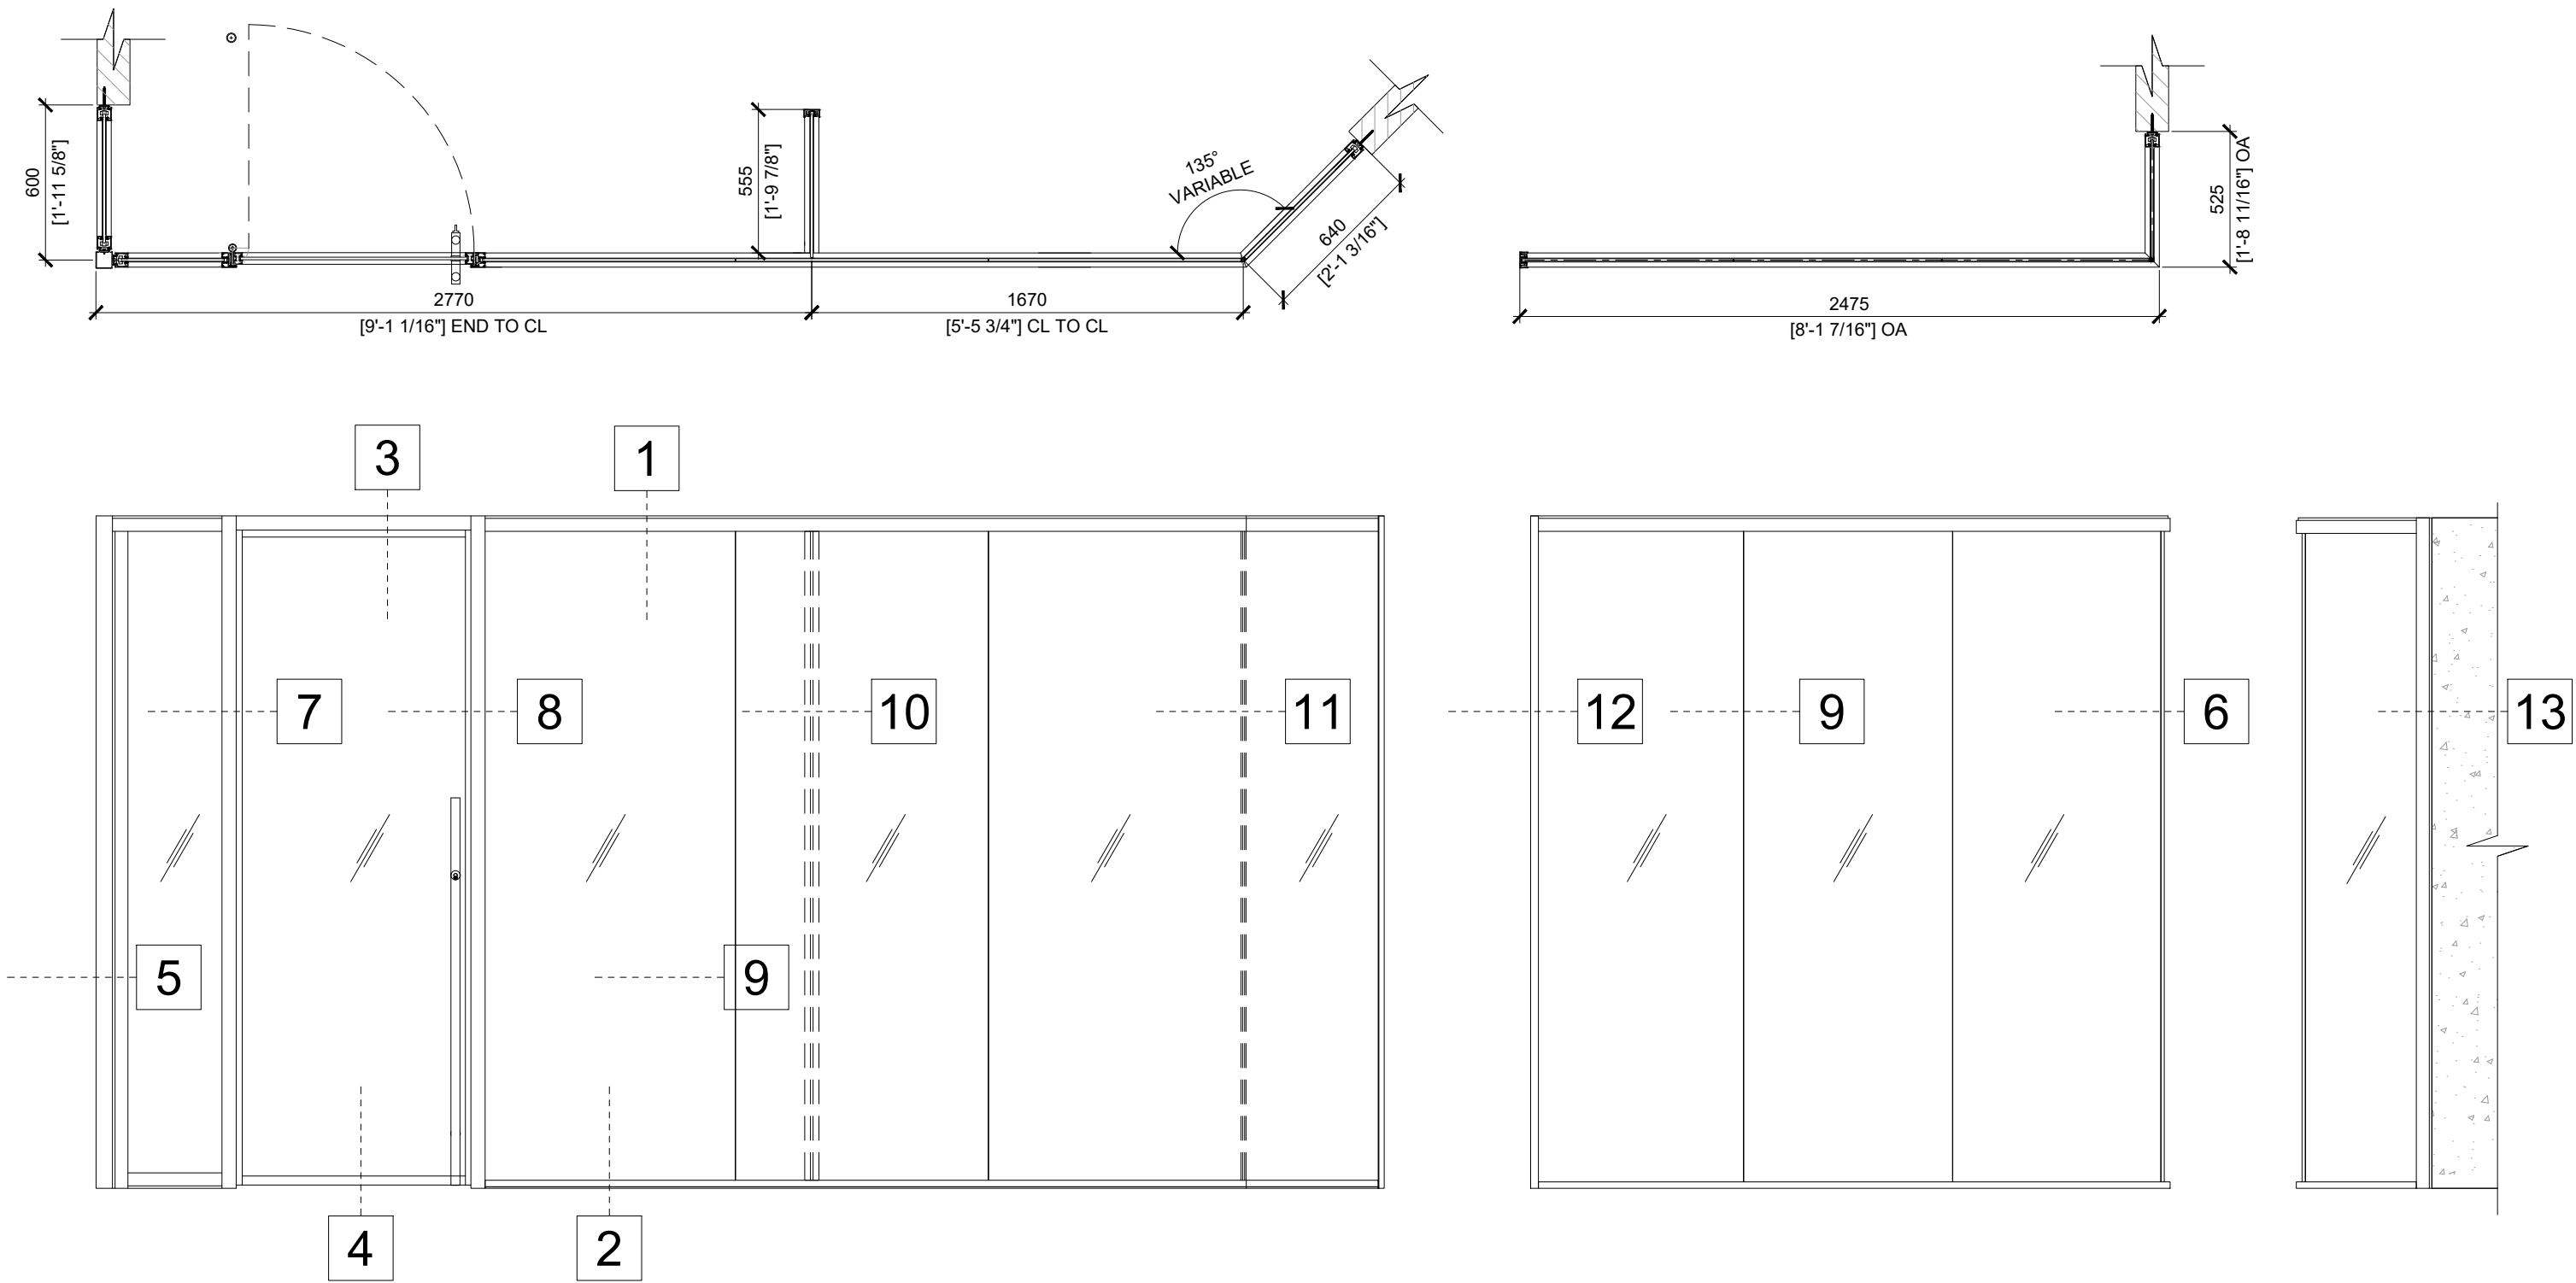


5 90 CORNER POST JOINT
SCALE: 1:2 (ON SIZE D - 34" X 22")

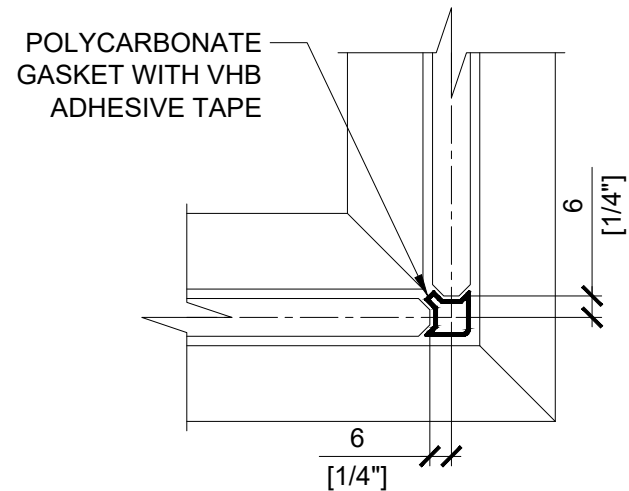


6 90 GLASS CORNER JOINT
SCALE: 1:2 (ON SIZE D - 34" X 22")

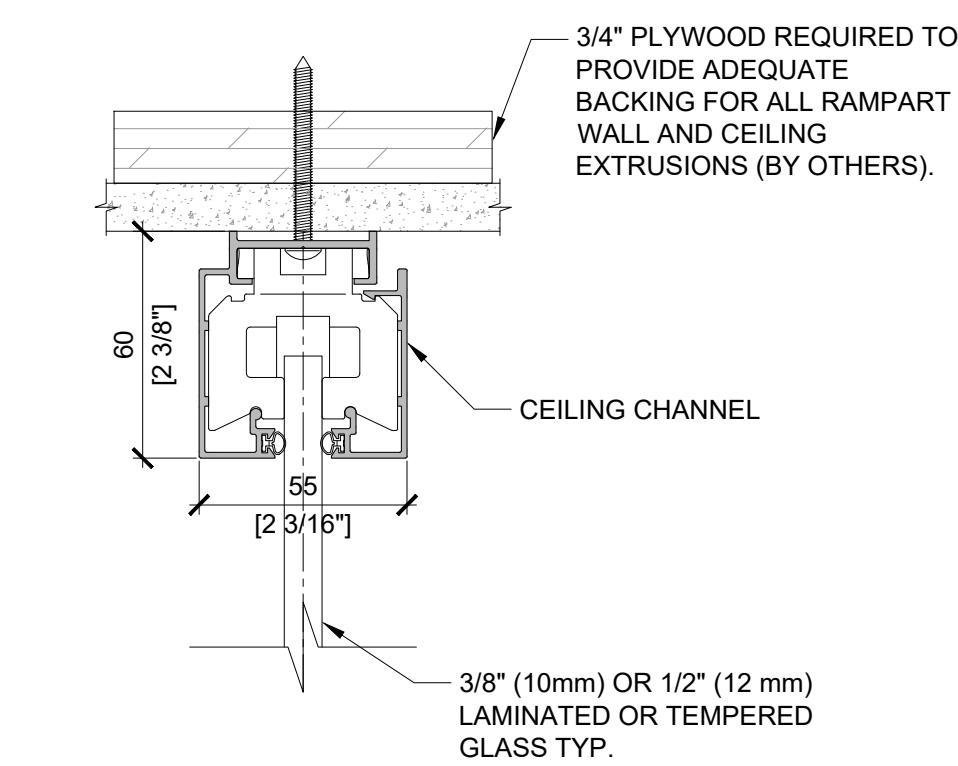


1 GLASS WALL - HEADER
SCALE: 1:2 (ON SIZE D - 34" X 22")

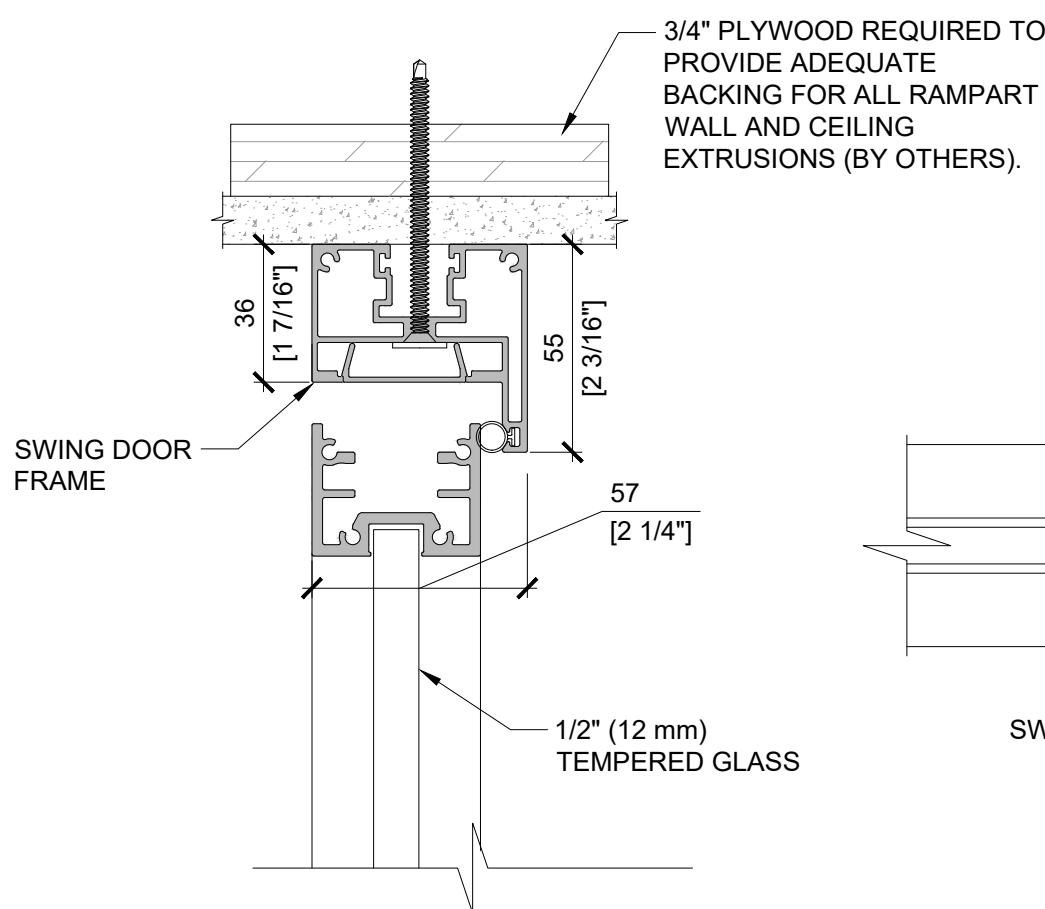


3 SWING DOOR - HEADER
SCALE: 1:2 (ON SIZE D - 34" X 22")

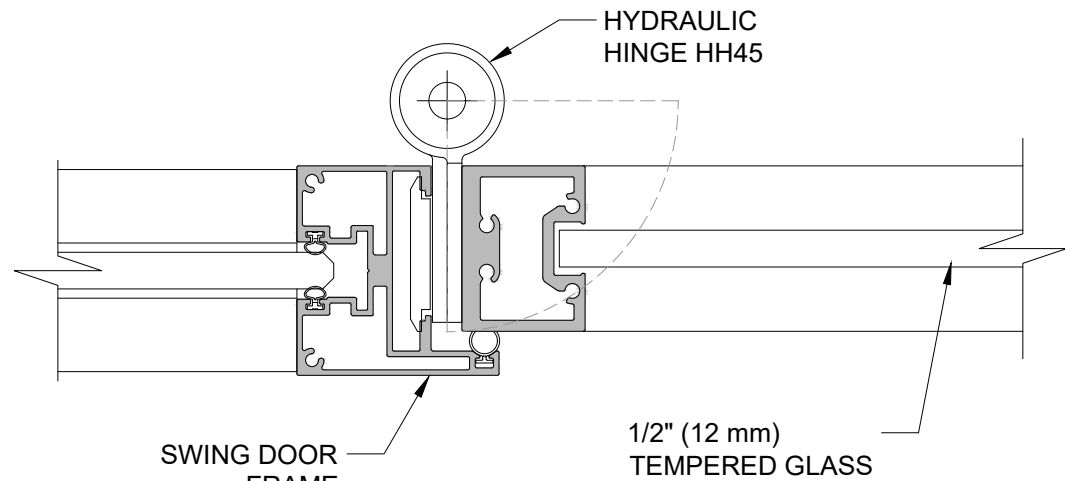


7 WALL MODULE TO S12 SWING DOOR
SCALE: 1:2 (ON SIZE D - 34" X 22")

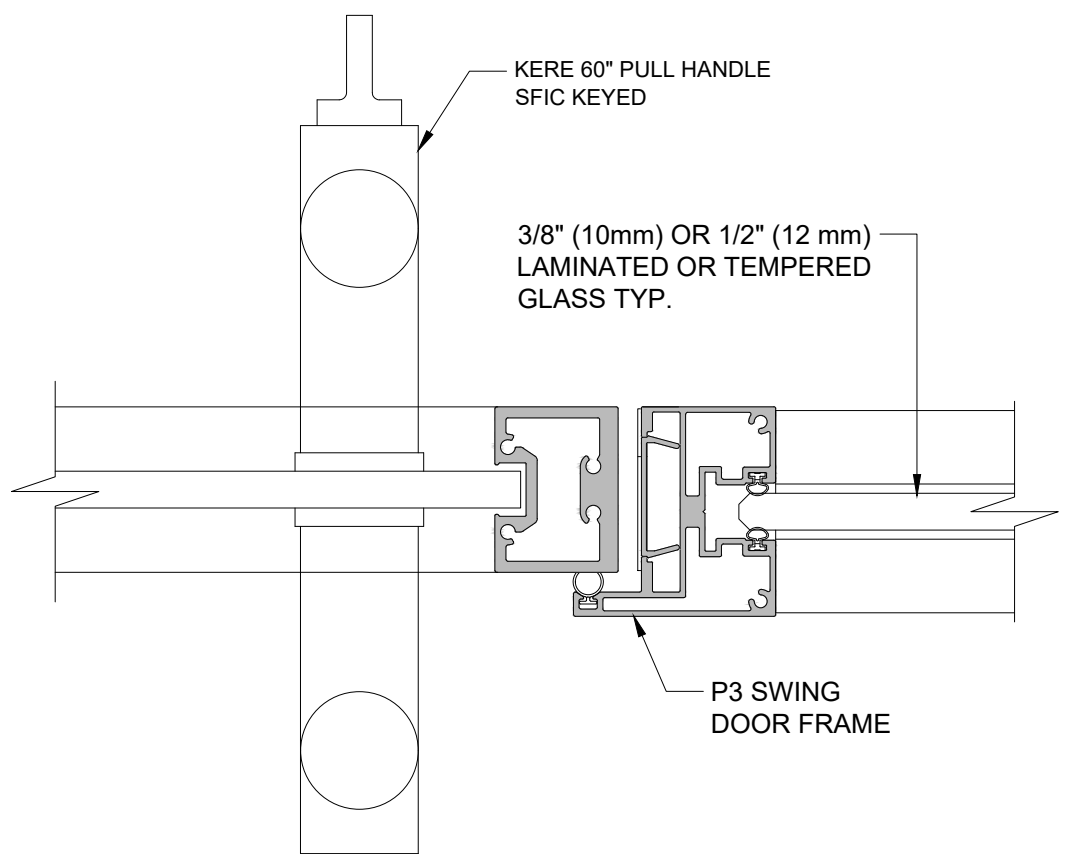


8 DOOR FRAME TRANSITION TO WALL MODULE
SCALE: 1:2 (ON SIZE D - 34" X 22")

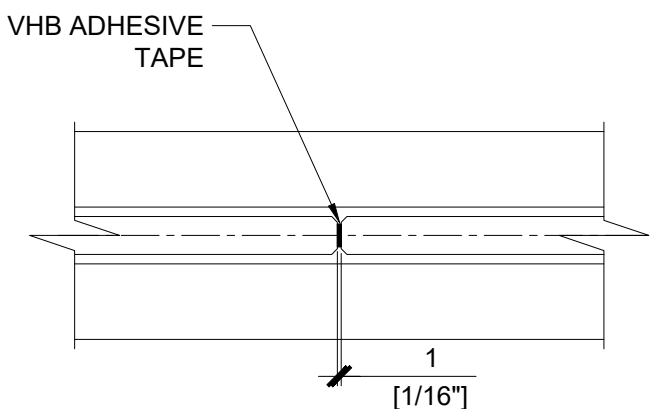


9 180 GLASS BUTT JOINT
SCALE: 1:2 (ON SIZE D - 34" X 22")

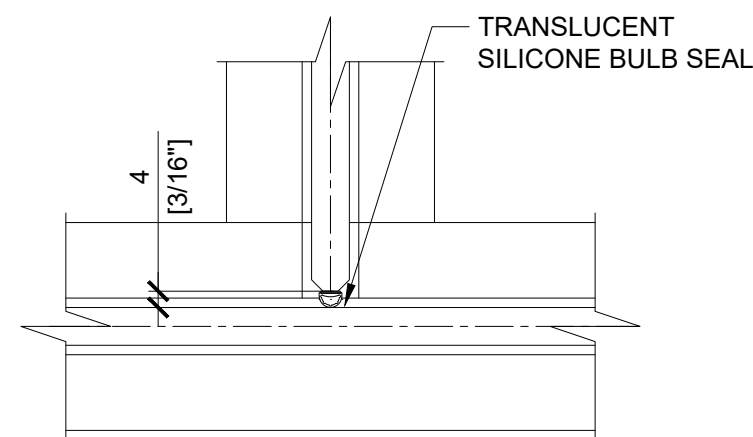


10 GLASS T-JOINT
SCALE: 1:2 (ON SIZE D - 34" X 22")

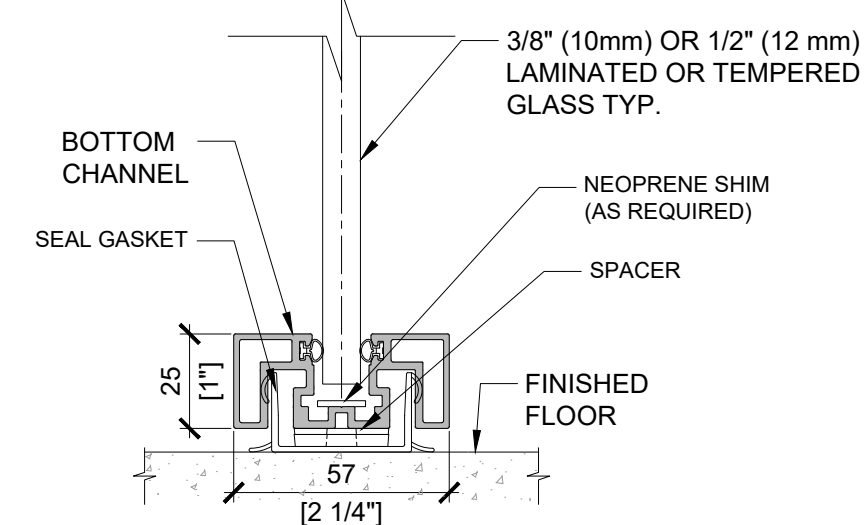


2 BOTTOM TRACK+SEAL GASKET
SCALE: 1:2 (ON SIZE D - 34" X 22")

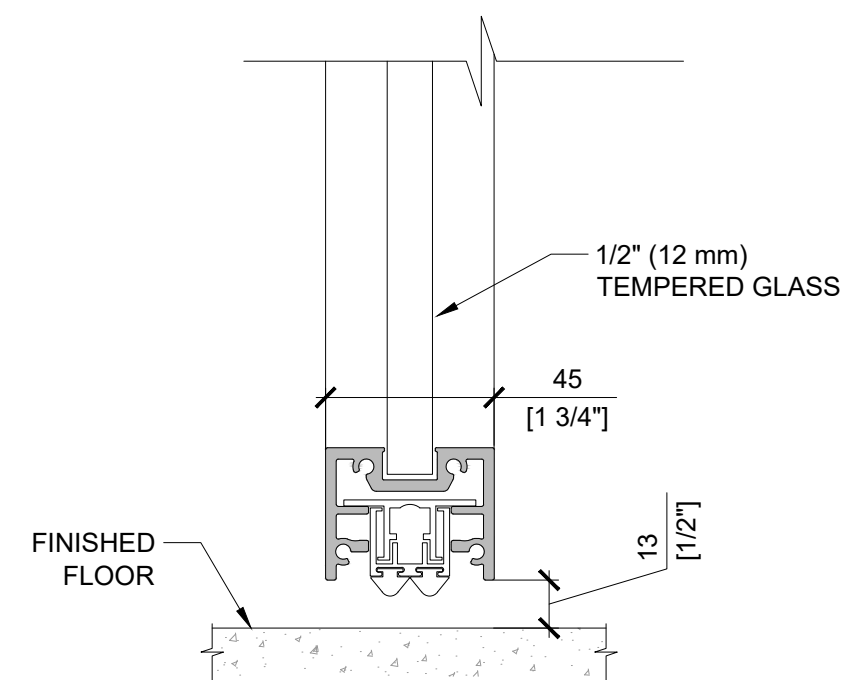


4 SWING LP GLASS DOOR - GAP
SCALE: 1:2 (ON SIZE D - 34" X 22")

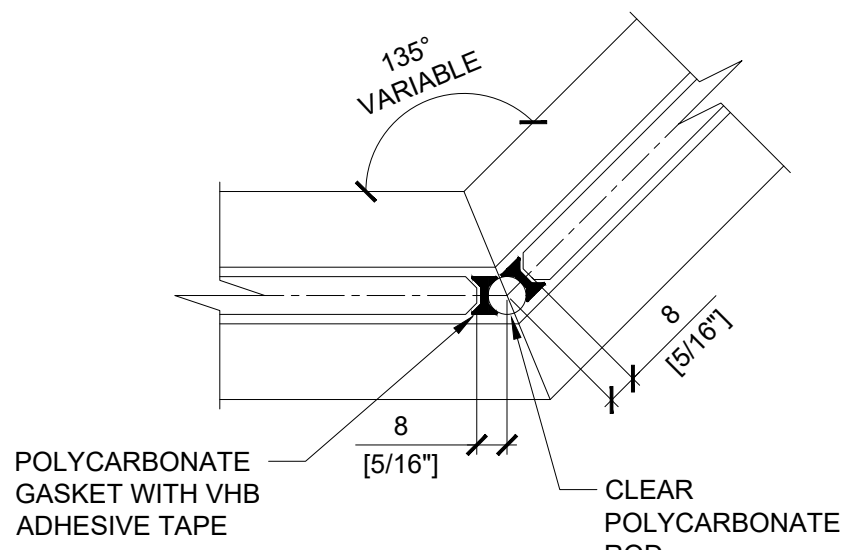


11 CUSTOM ANGLE GLASS CORNER
SCALE: 1:2 (ON SIZE D - 34" X 22")

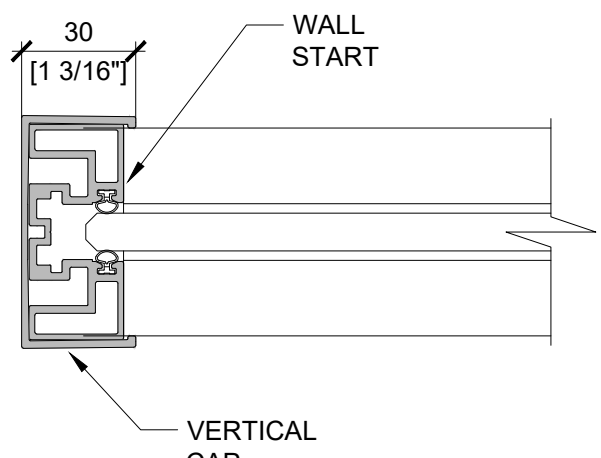

12 WALL START WITH CAP
SCALE: 1:2 (ON SIZE D - 34" X 22")

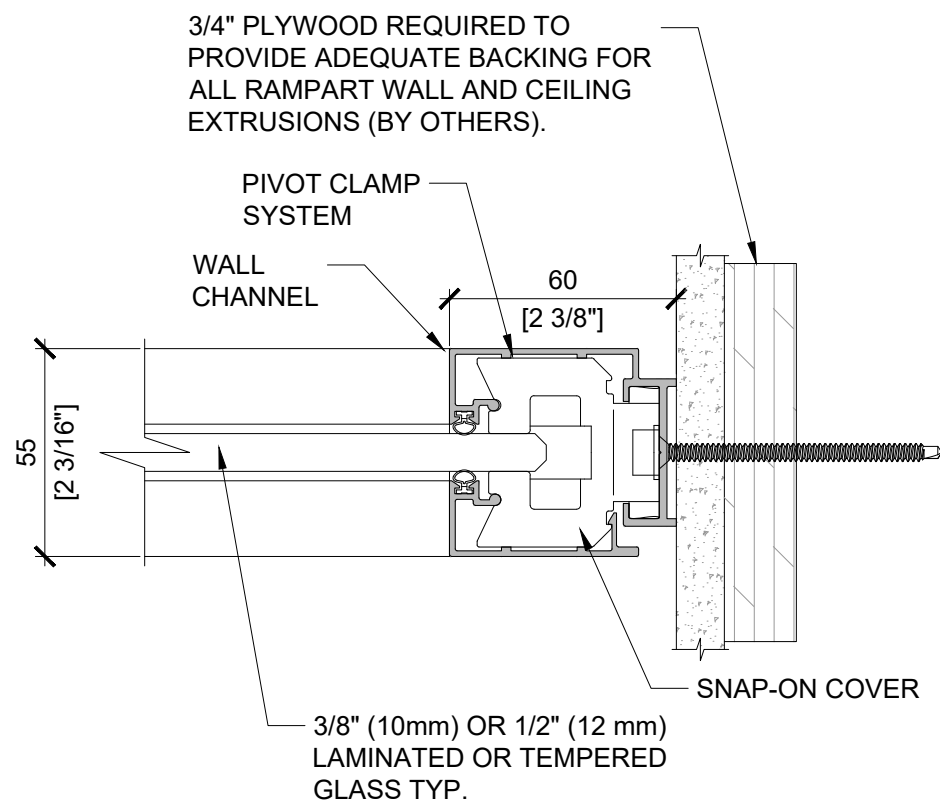

13 SIDE LOAD WALL START
SCALE: 1:2 (ON SIZE D - 34" X 22")

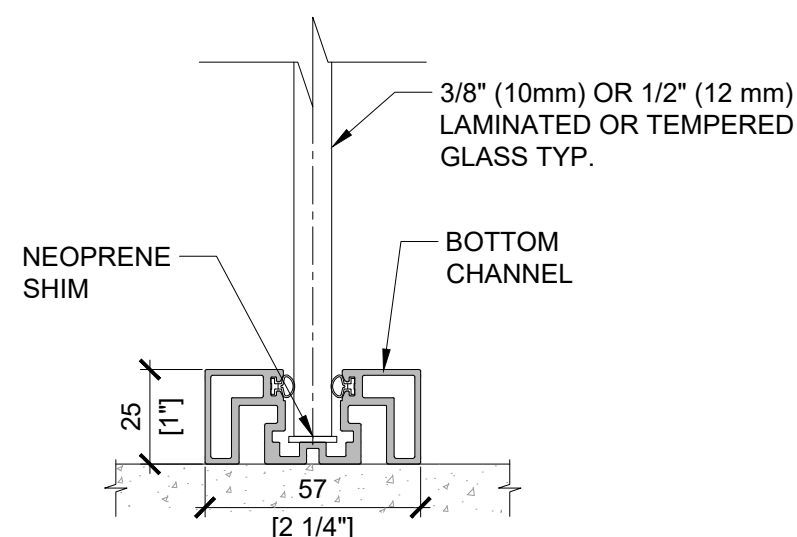

14 LOW PROFILE TRACK
SCALE: 1:2 (ON SIZE D - 34" X 22")

Project

Architect

Dealer

Title

MOODWALL P1

STD DETAILS

REV.	DESCRIPTION	DATE
------	-------------	------

moodwall
by RAMPART

For more information,
please visit:
rampart.ca



RAMPART PARTITIONS INC.
1305 INDUSTRIELLE, LA PRAIRIE QUÉBEC
TEL.: (450) 444-7414 FAX: (450) 444-7074
TOLL-FREE: (800) 724-6600
E-MAIL: info@rampart.ca

SALES
SM T 1 (800) 724-6600 #1
sales@rampart.ca


Drawn by	A.G.
Approved by	K.E.
Quote	00000
Date	2026/06/22
Scale	1:2
Rev#	00

Drawing #


W-300

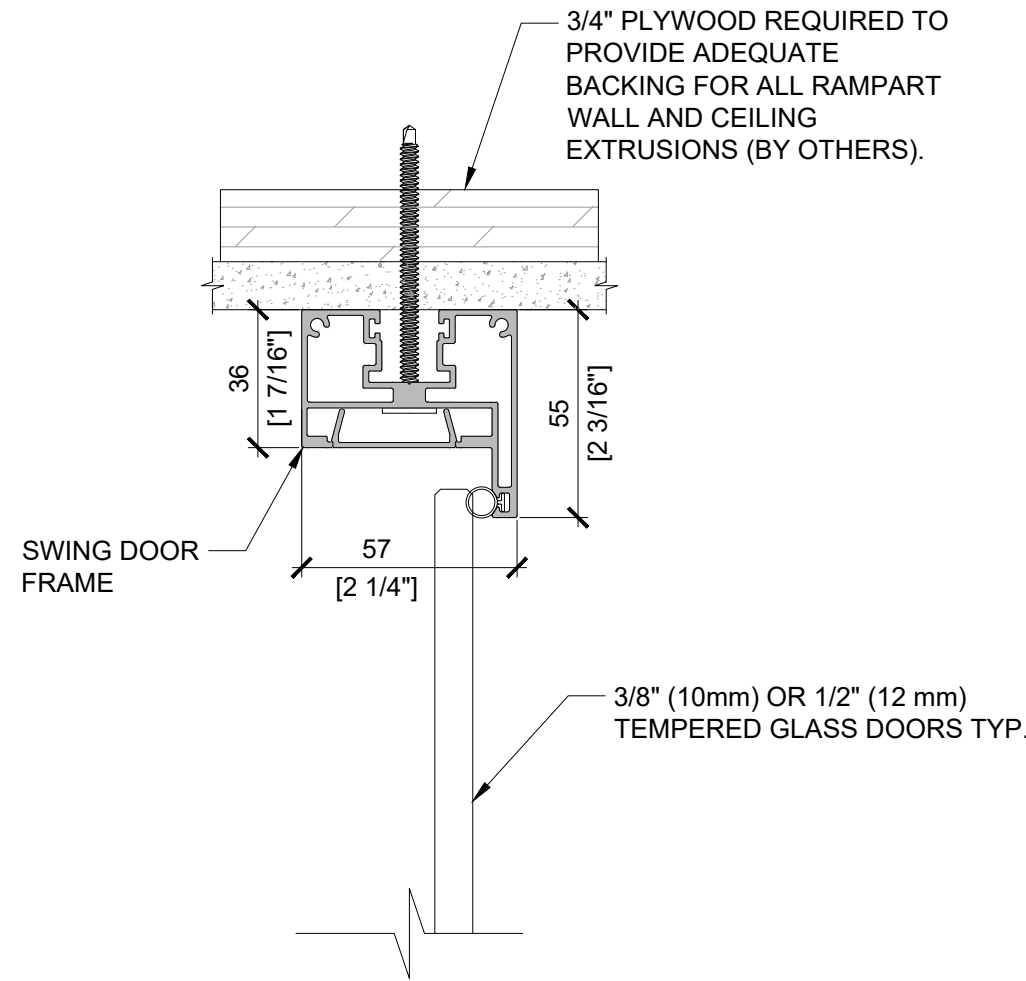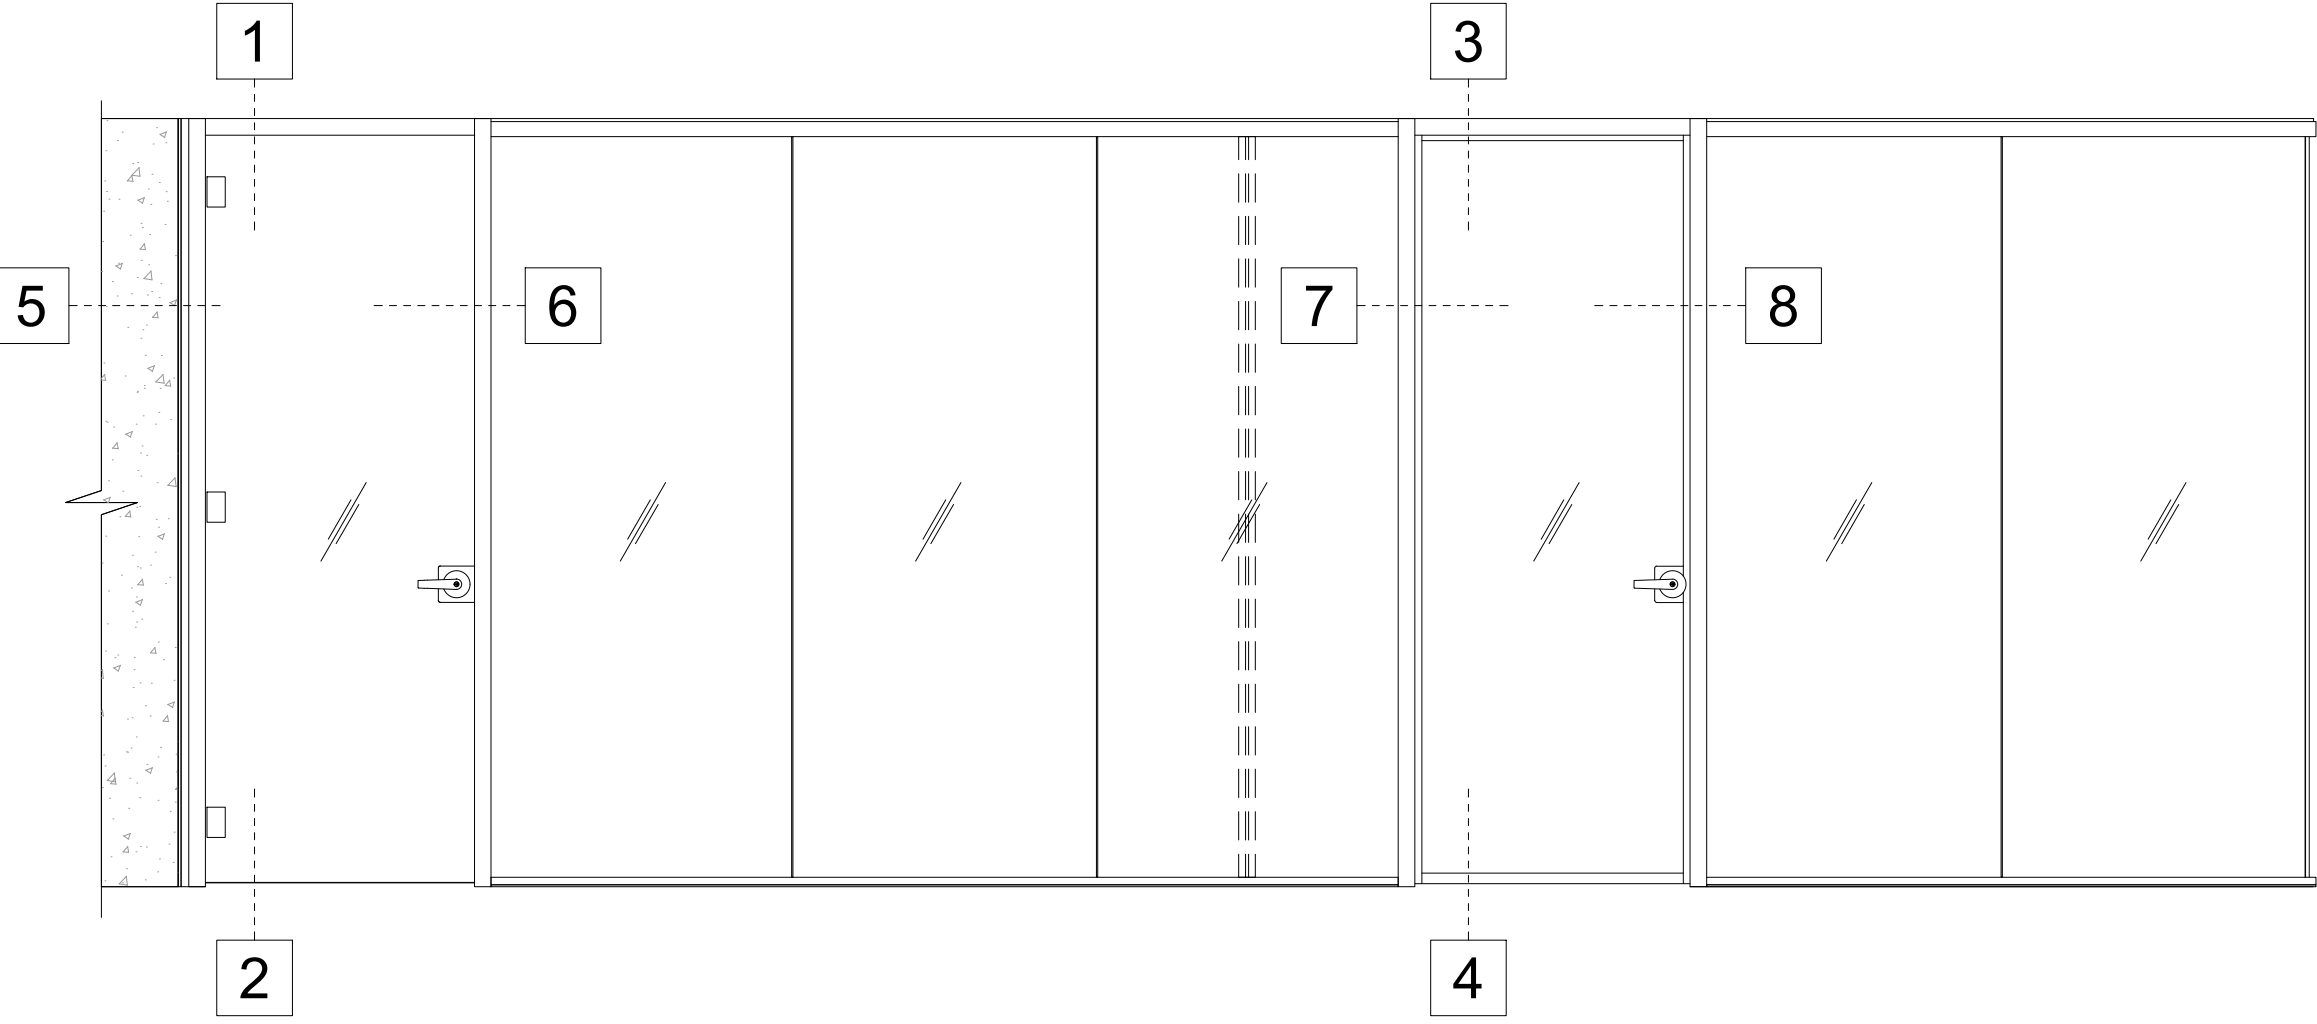


1 SWING FG10/12 GLASS DOOR - HEADER
SCALE: 1:2 (ON SIZE D - 34" X 22")

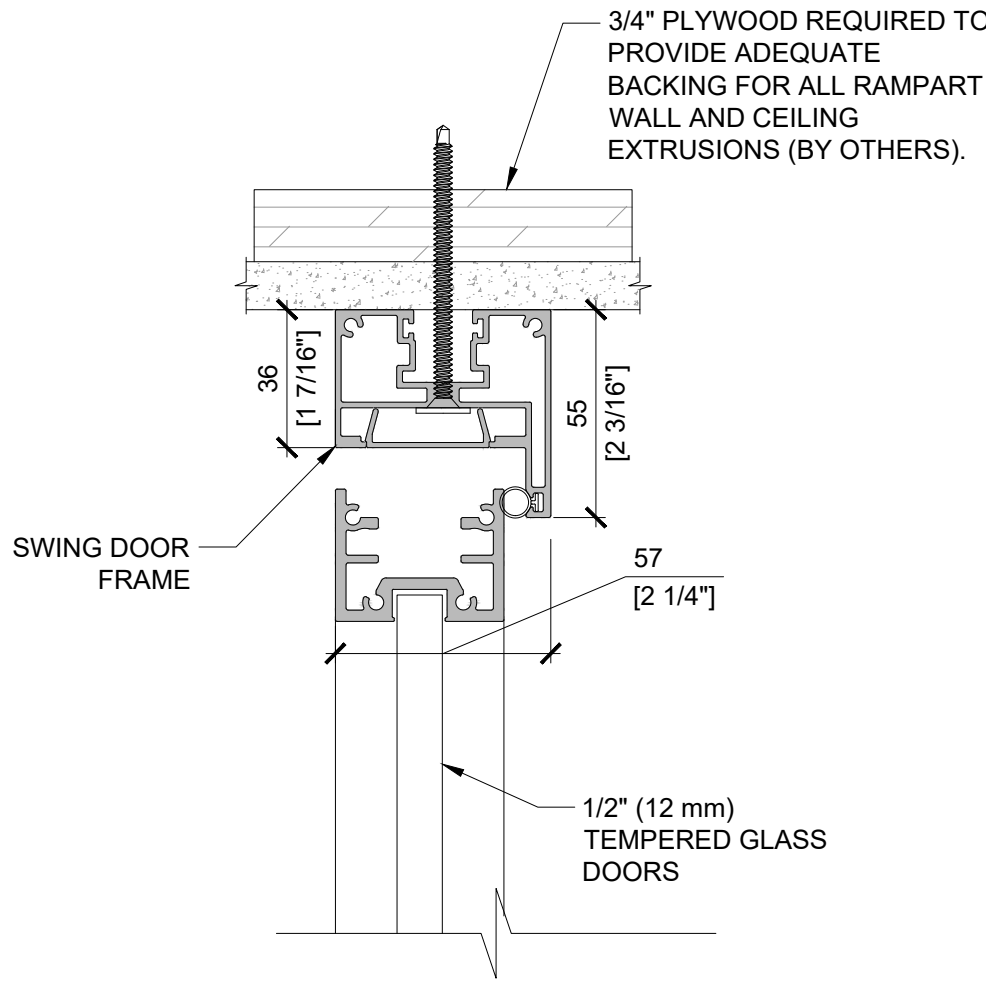


3 SWING S12 DOOR - HEADER
SCALE: 1:2 (ON SIZE D - 34" X 22")

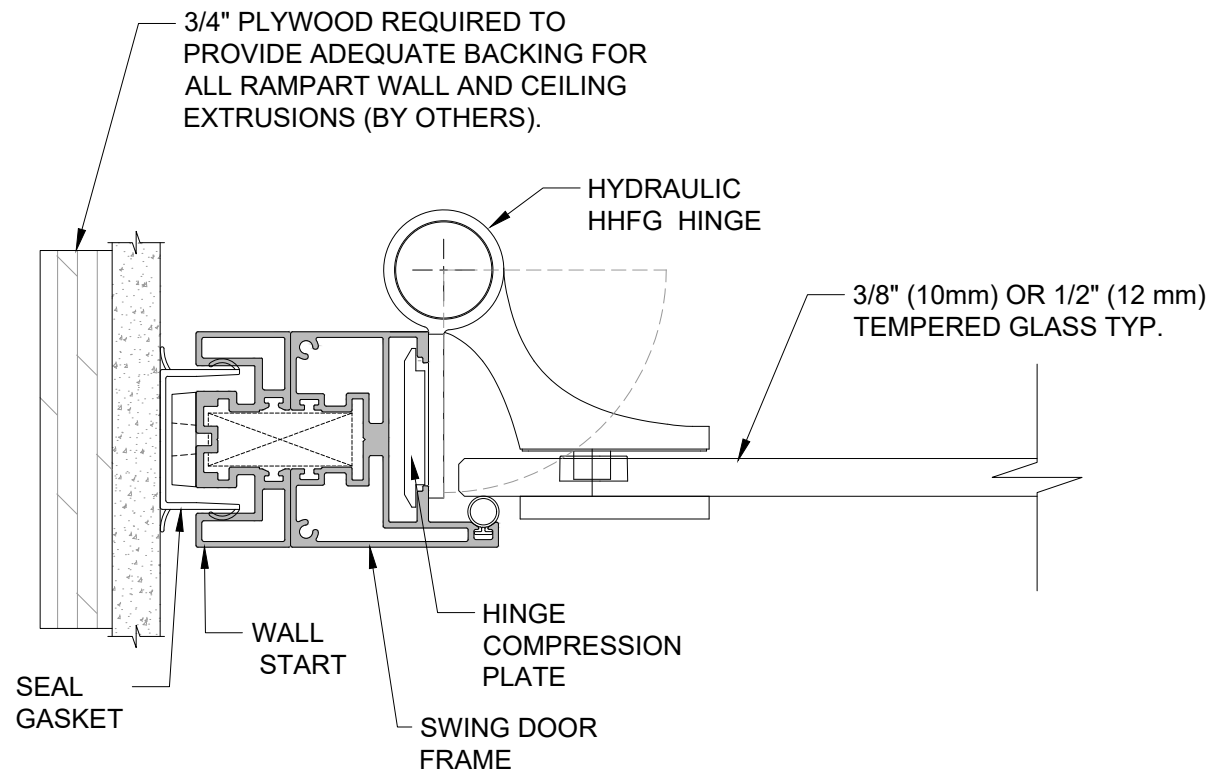


5 DOOR FRAME TO DRYWALL
SCALE: 1:2 (ON SIZE D - 34" X 22")

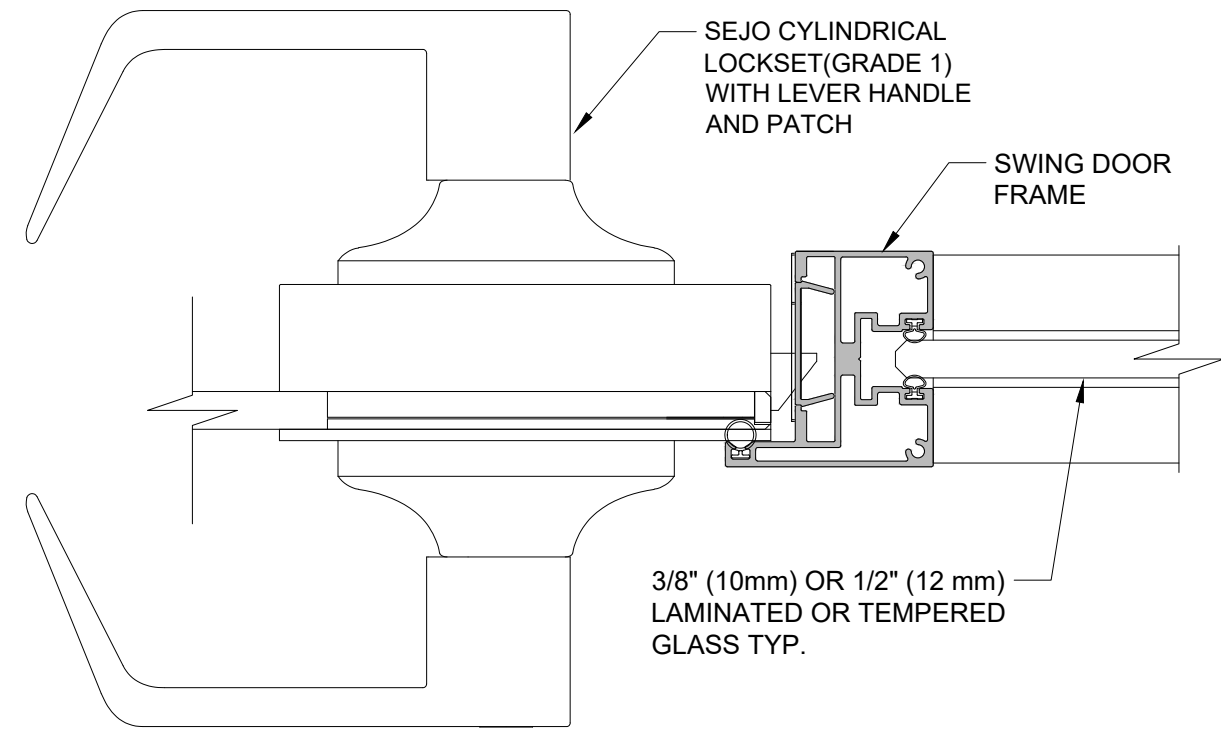


6 DOOR FRAME TO WALL MODULE
SCALE: 1:2 (ON SIZE D - 34" X 22")

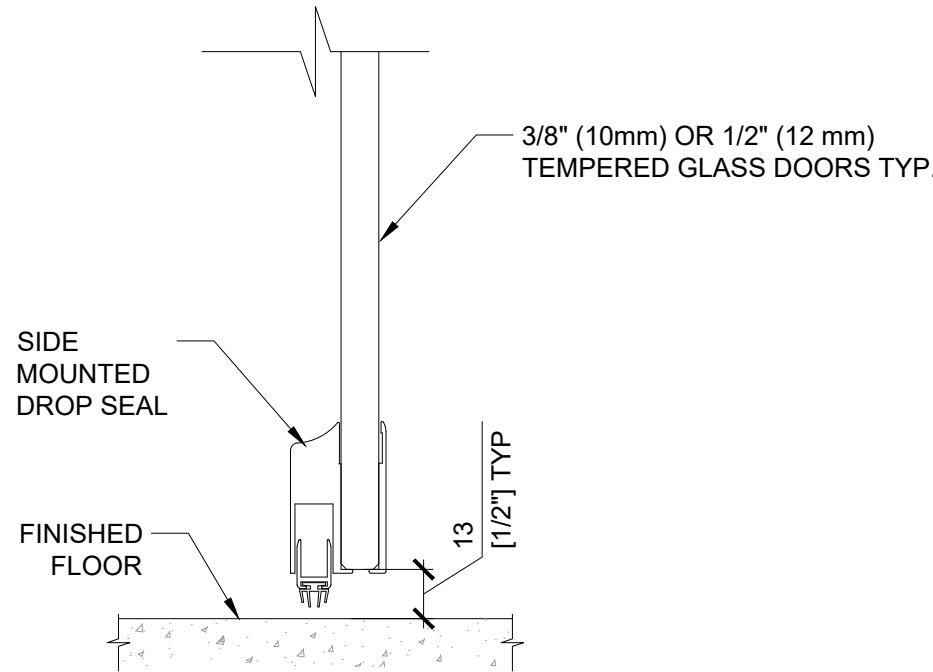


2 SWING FG10/12 GLASS DOOR - GAP
SCALE: 1:2 (ON SIZE D - 34" X 22")

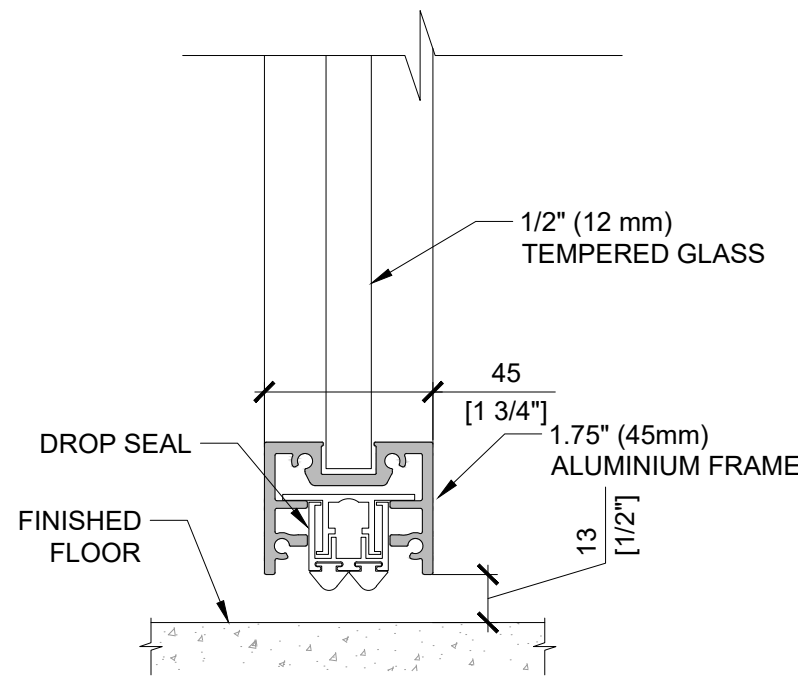

4 SWING S12 DOOR - BOTTOM
SCALE: 1:2 (ON SIZE D - 34" X 22")

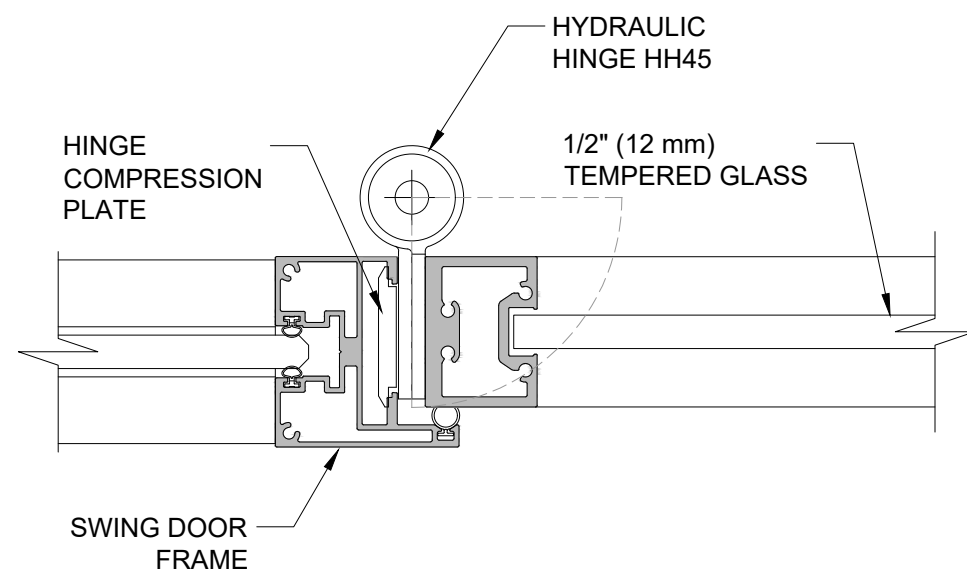

7 WALL MODULE TO SWING DOOR
SCALE: 1:2 (ON SIZE D - 34" X 22")

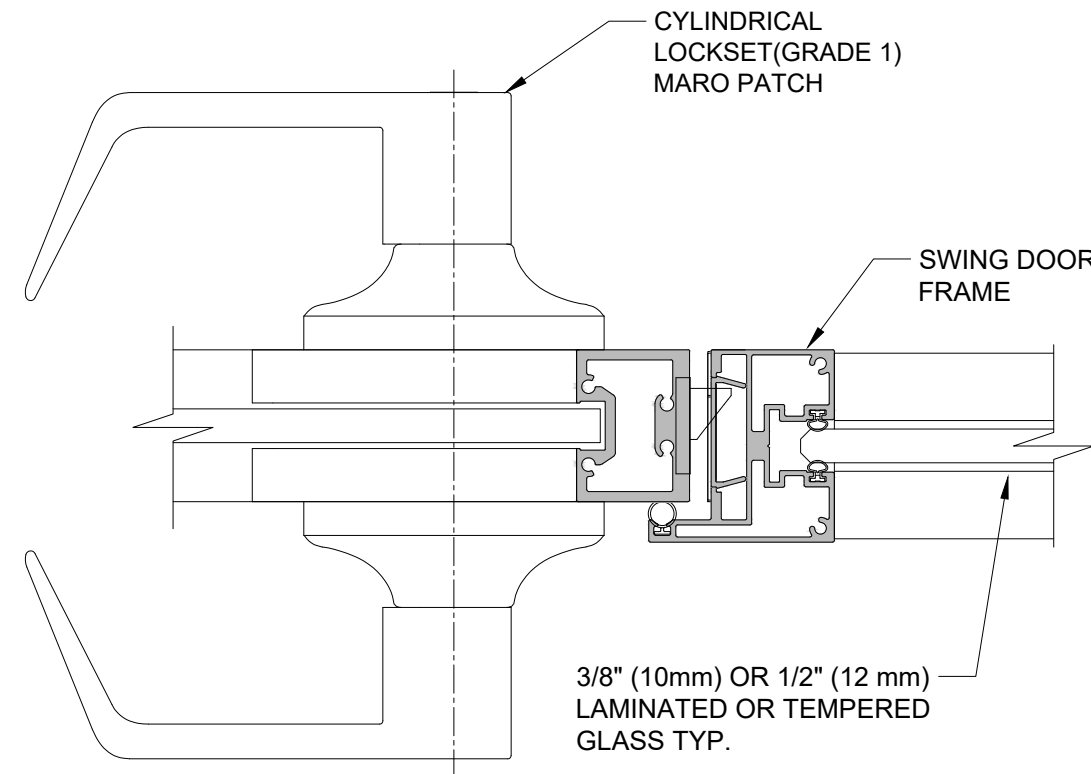

8 DOOR FRAME TRANSITION TO WALL MODULE
SCALE: 1:2 (ON SIZE D - 34" X 22")

Project

Architect

Dealer

Title

MOODWALL P1 DOORS FG10/12 & S12 STD DETAILS

REV.	DESCRIPTION	DATE
------	-------------	------

moodwall
by RAMPART

For more information,
please visit:
rampart.ca

RAMPART PARTITIONS INC.
1305 INDUSTRIELLE, LA PRAIRIE QUÉBEC
TEL.: (450) 444-7414 FAX: (450) 444-7074
TOLL-FREE: (800) 724-6600
E-MAIL: info@rampart.ca

SALES
SM T 1 (800) 724-6600 #1
sales@rampart.ca

Drawn by A.G.

Approved by K.E.




Quote 00000

Date 2026/06/22

Scale 1:2 Rev# 00


Drawing #

W-301

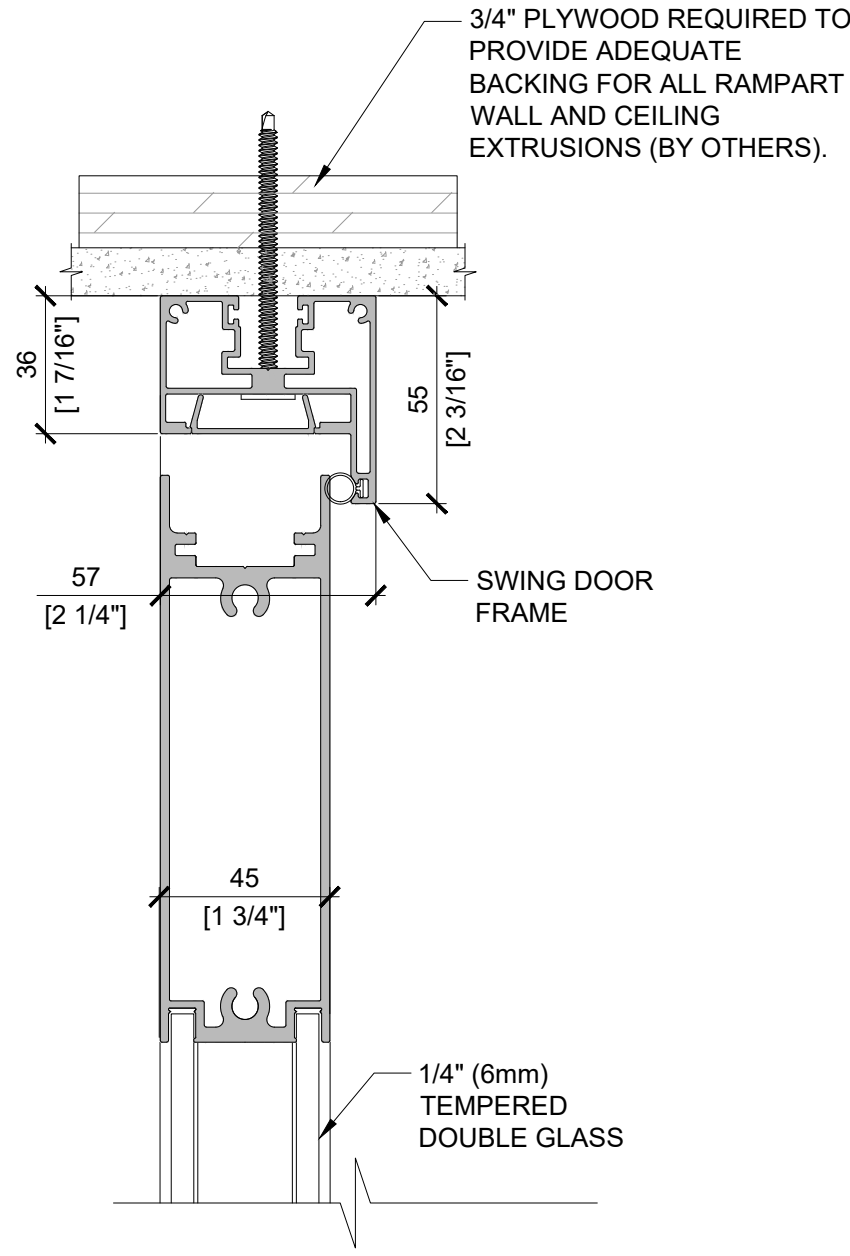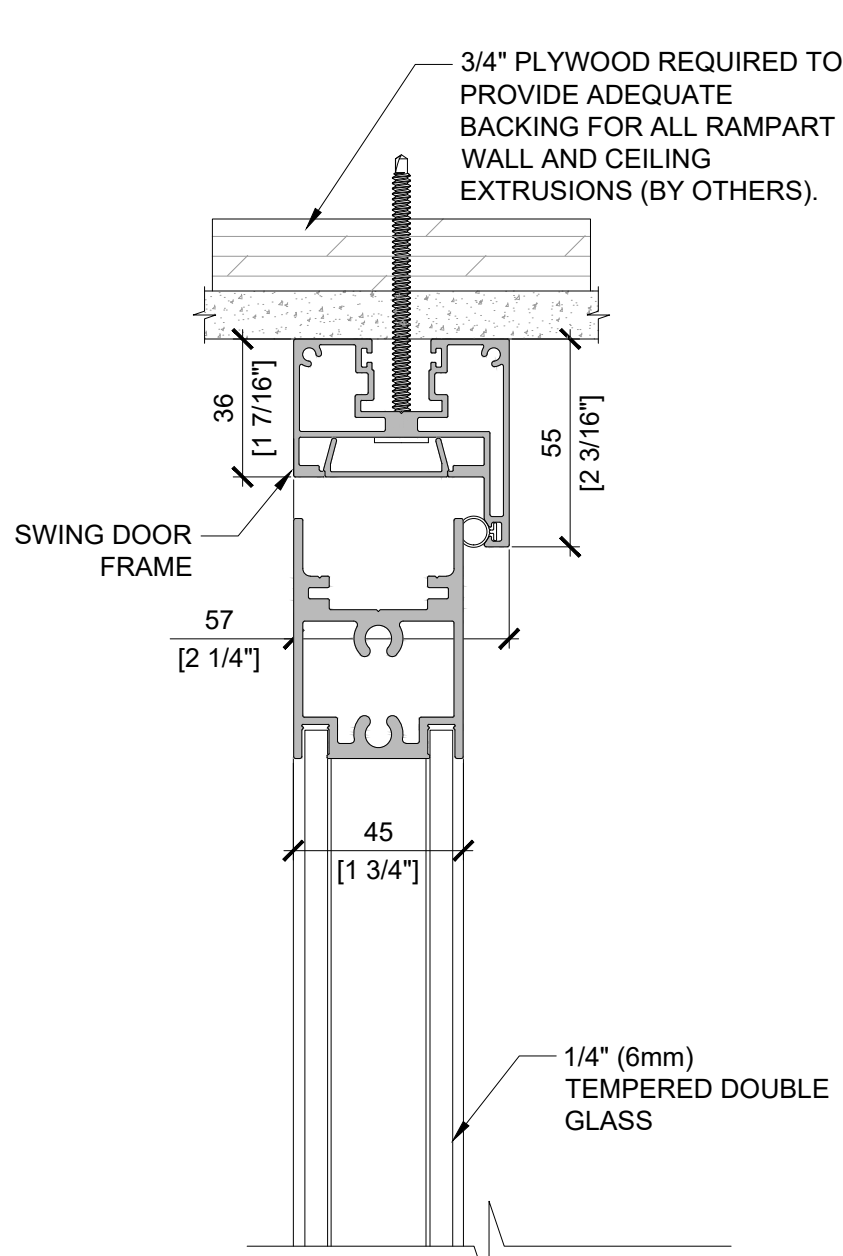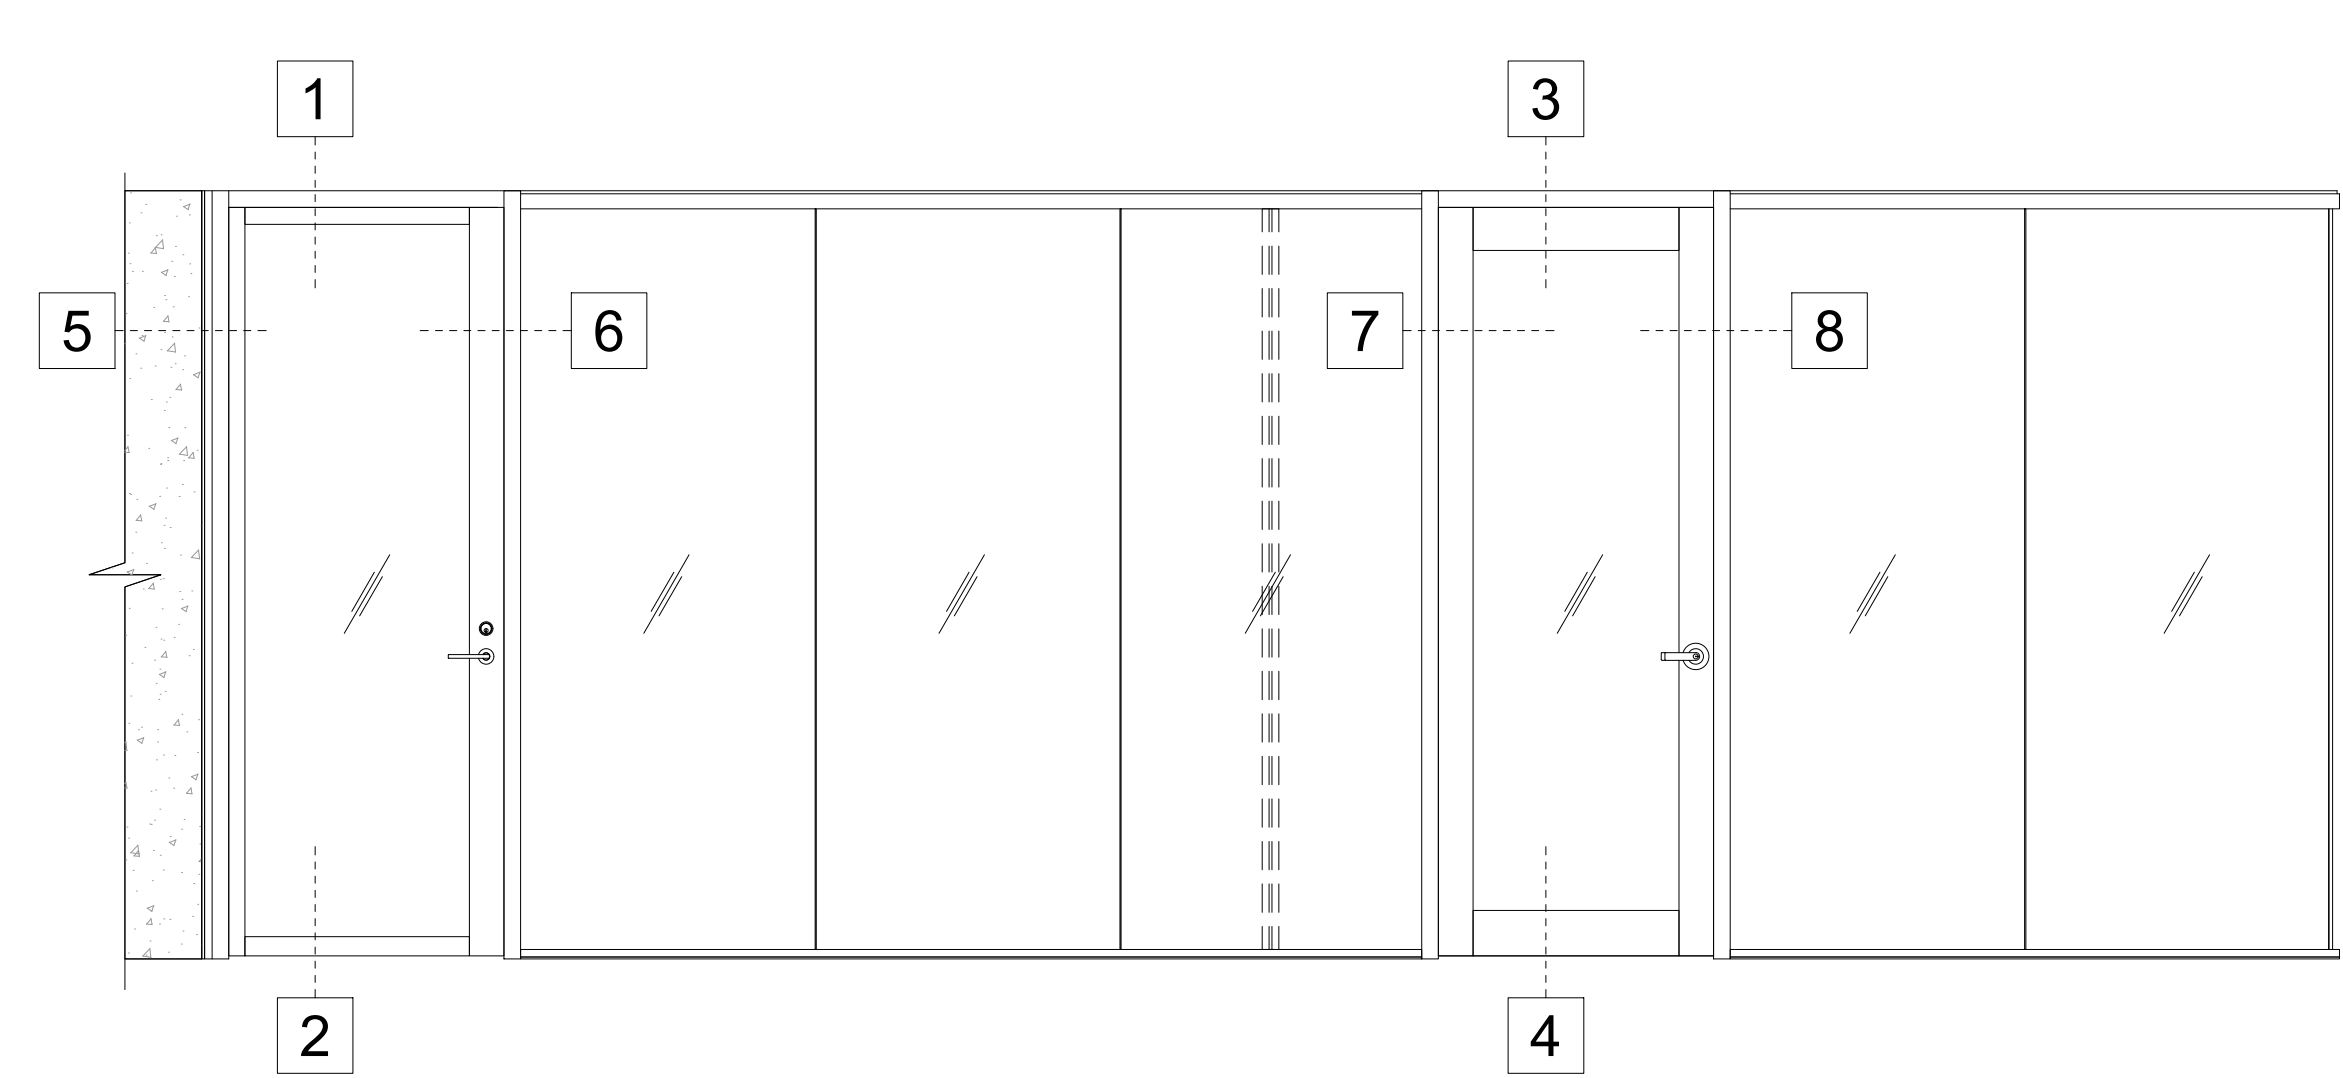


1 SWING D52 DOOR - HEADER
SCALE: 1:2 (ON SIZE D - 34" X 22")


3 SWING D56 DOOR - HEADER
SCALE: 1:2 (ON SIZE D - 34" X 22")

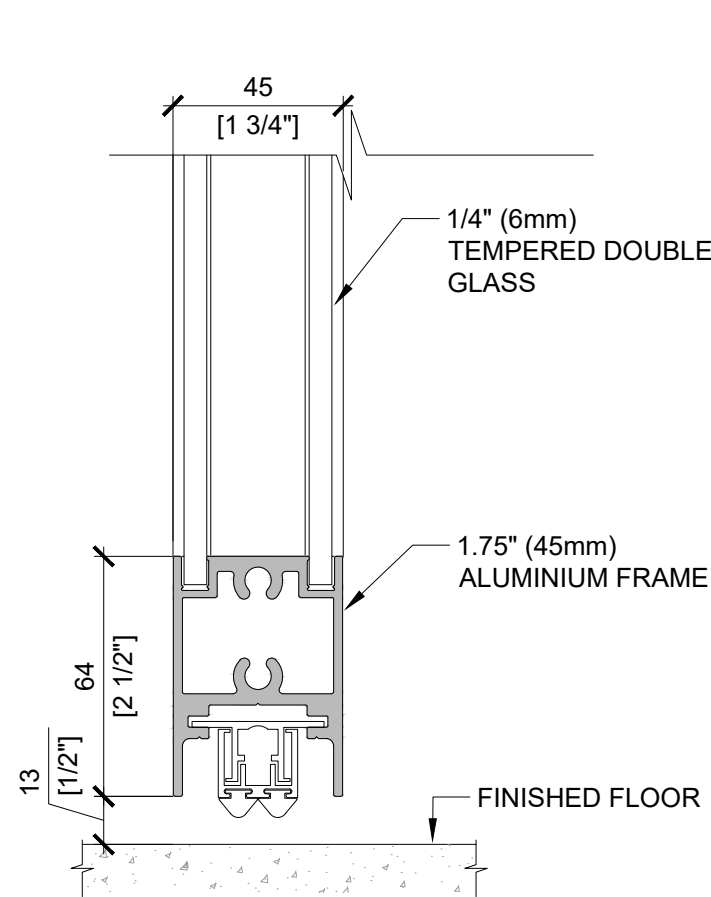


2 SWING D52 DOOR - GAP
SCALE: 1:2 (ON SIZE D - 34" X 22")

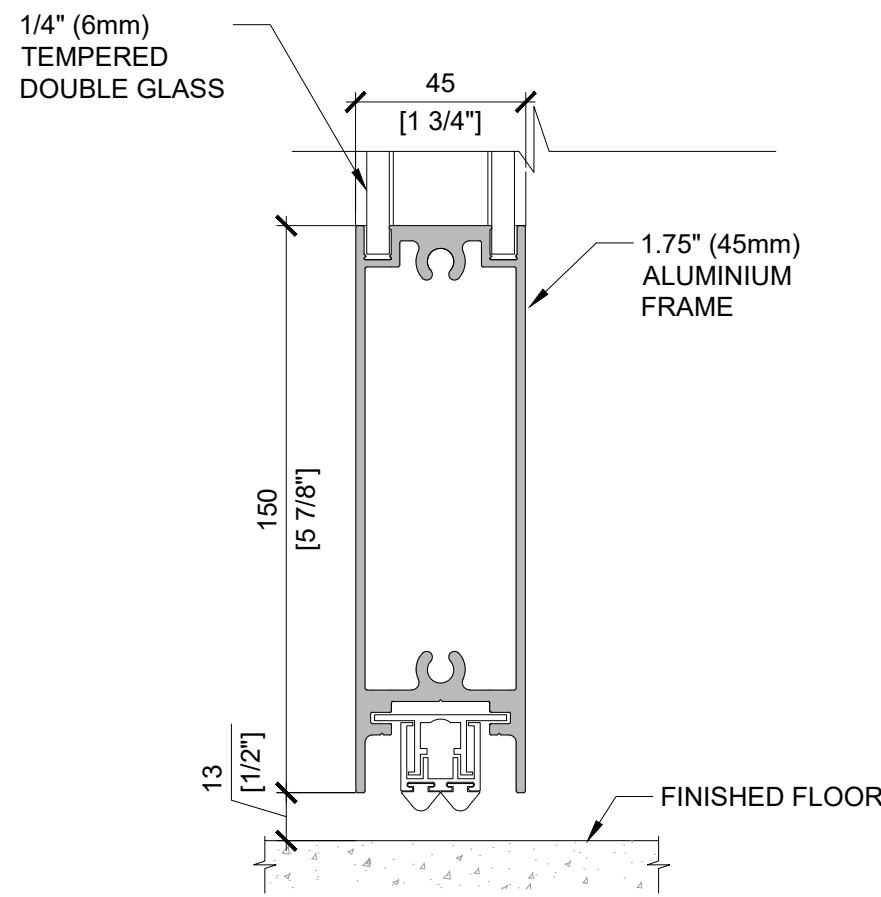


4 SWING D56 DOOR - GAP
SCALE: 1:2 (ON SIZE D - 34" X 22")

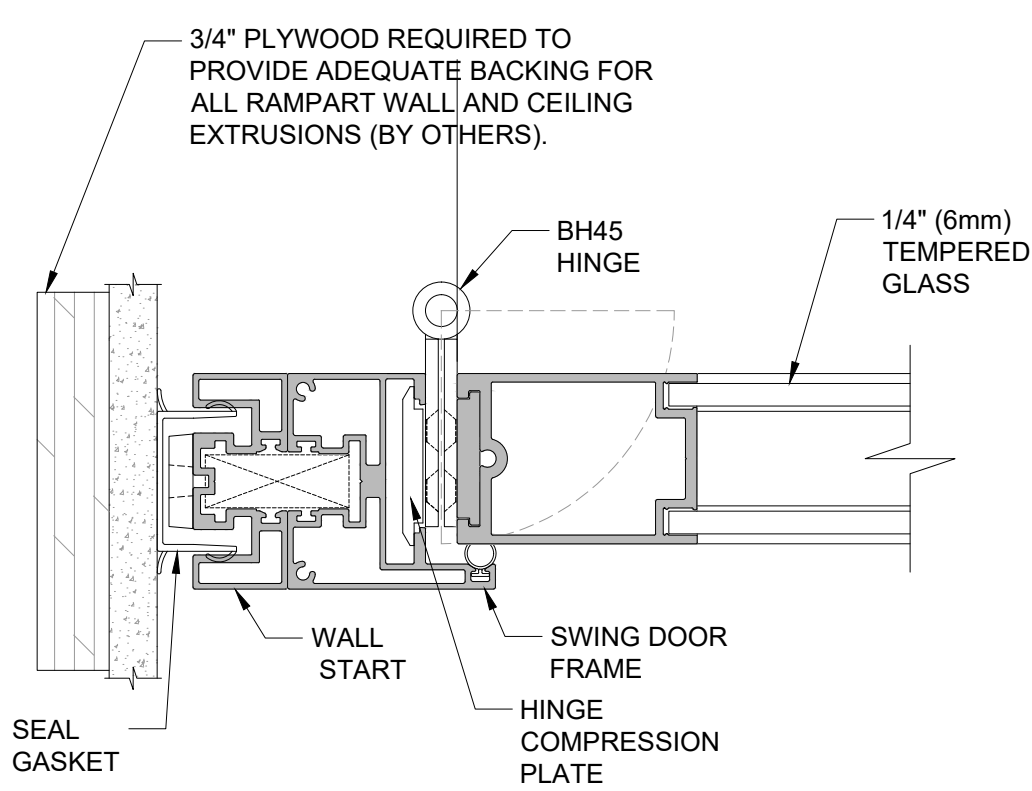


5 D52 DOOR FRAME TO DRYWALL
SCALE: 1:2 (ON SIZE D - 34" X 22")

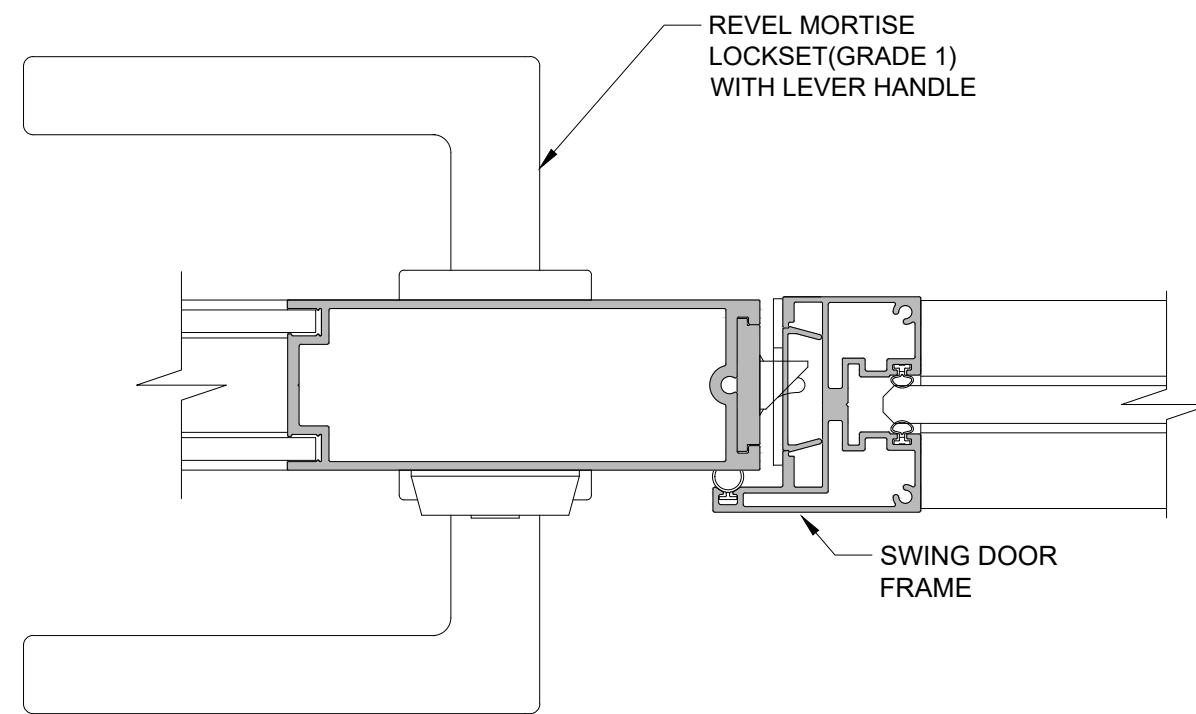

6 D52 DOOR FRAME TO GLASS WALL
SCALE: 1:2 (ON SIZE D - 34" X 22")

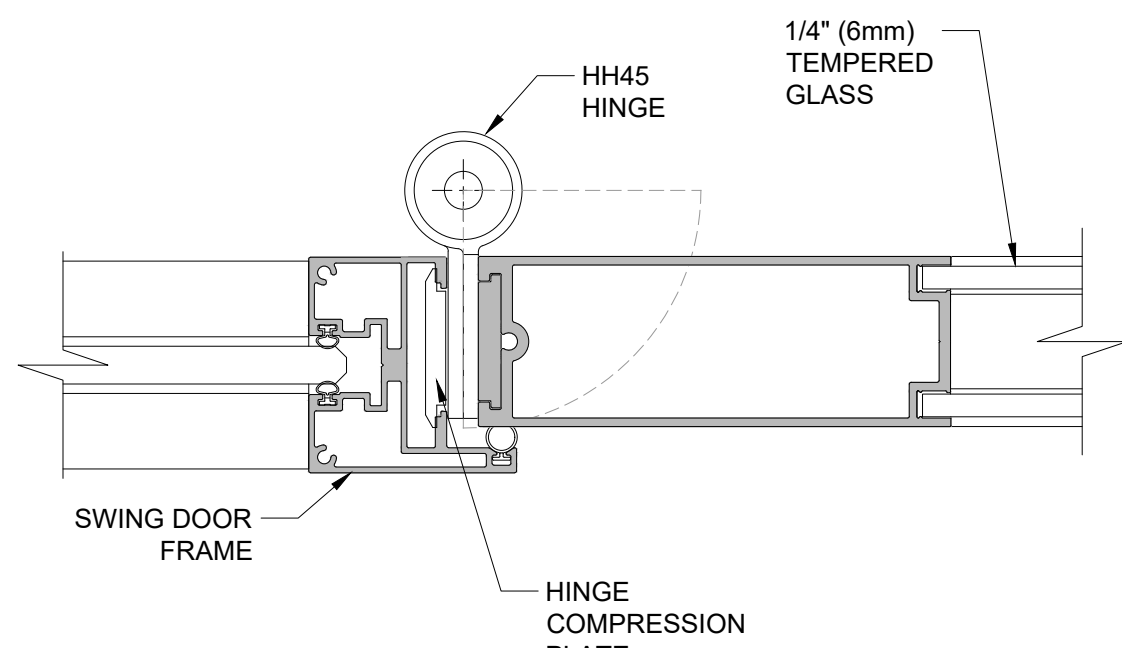

7 HINGE-DOOR D56 TO GLASS WALL
SCALE: 1:2 (ON SIZE D - 34" X 22")

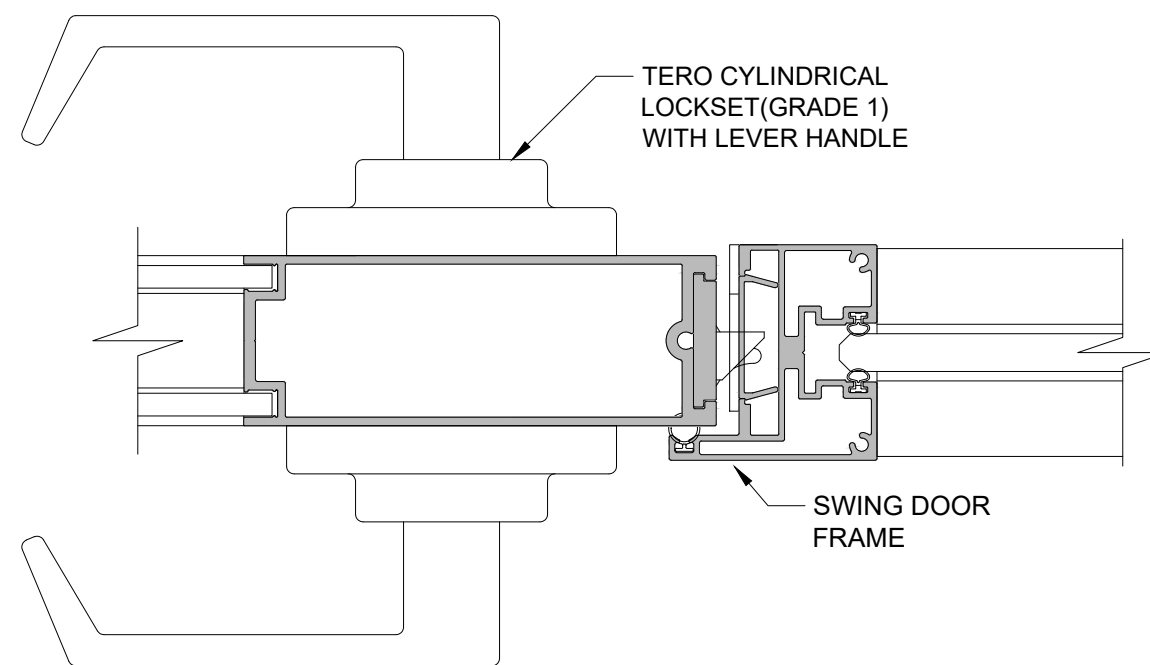

8 LOCKSET-DOOR D56 TO GLASS WALL
SCALE: 1:2 (ON SIZE D - 34" X 22")

Project

Architect

Dealer

Title

MOODWALL P1 DOOR D52 &D56 STD DETAILS

REV.	DESCRIPTION	DATE
------	-------------	------

moodwall
by RAMPART

For more information,
please visit:
rampart.ca

RAMPART PARTITIONS INC.
1305 INDUSTRIELLE, LA PRAIRIE QUÉBEC
TEL.: (450) 444-7414 FAX: (450) 444-7074
TOLL-FREE: (800) 724-6600
E-MAIL: info@rampart.ca

SALES
SM T 1 (800) 724-6600 #1
sales@rampart.ca

Drawn by A.G.

Approved by K.E.



Quote 00000

Date 2026/06/22


Scale 1:2 Rev# 00

Drawing #


W-302

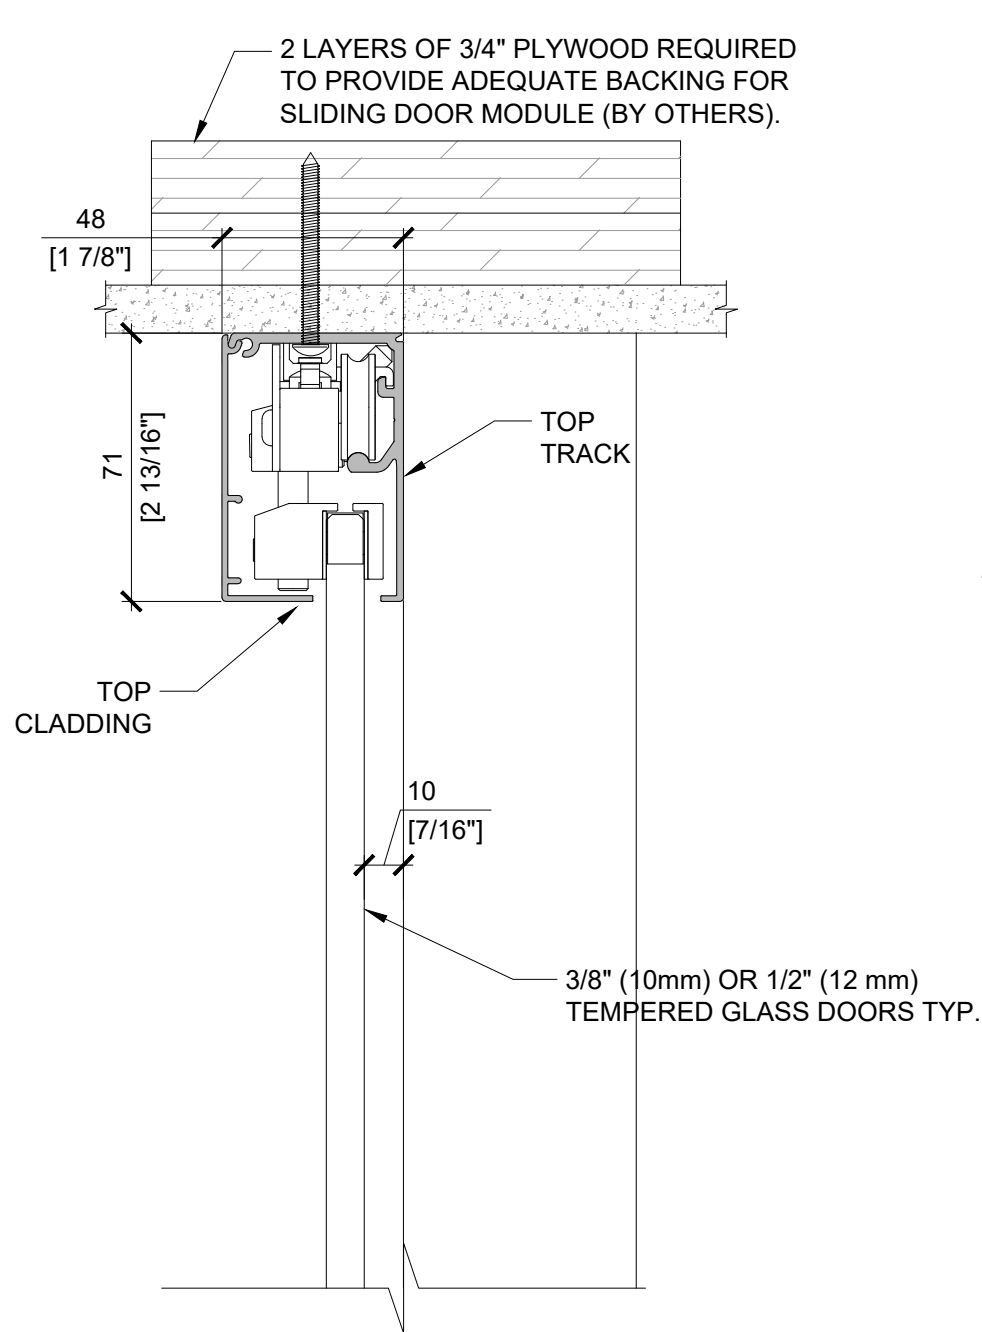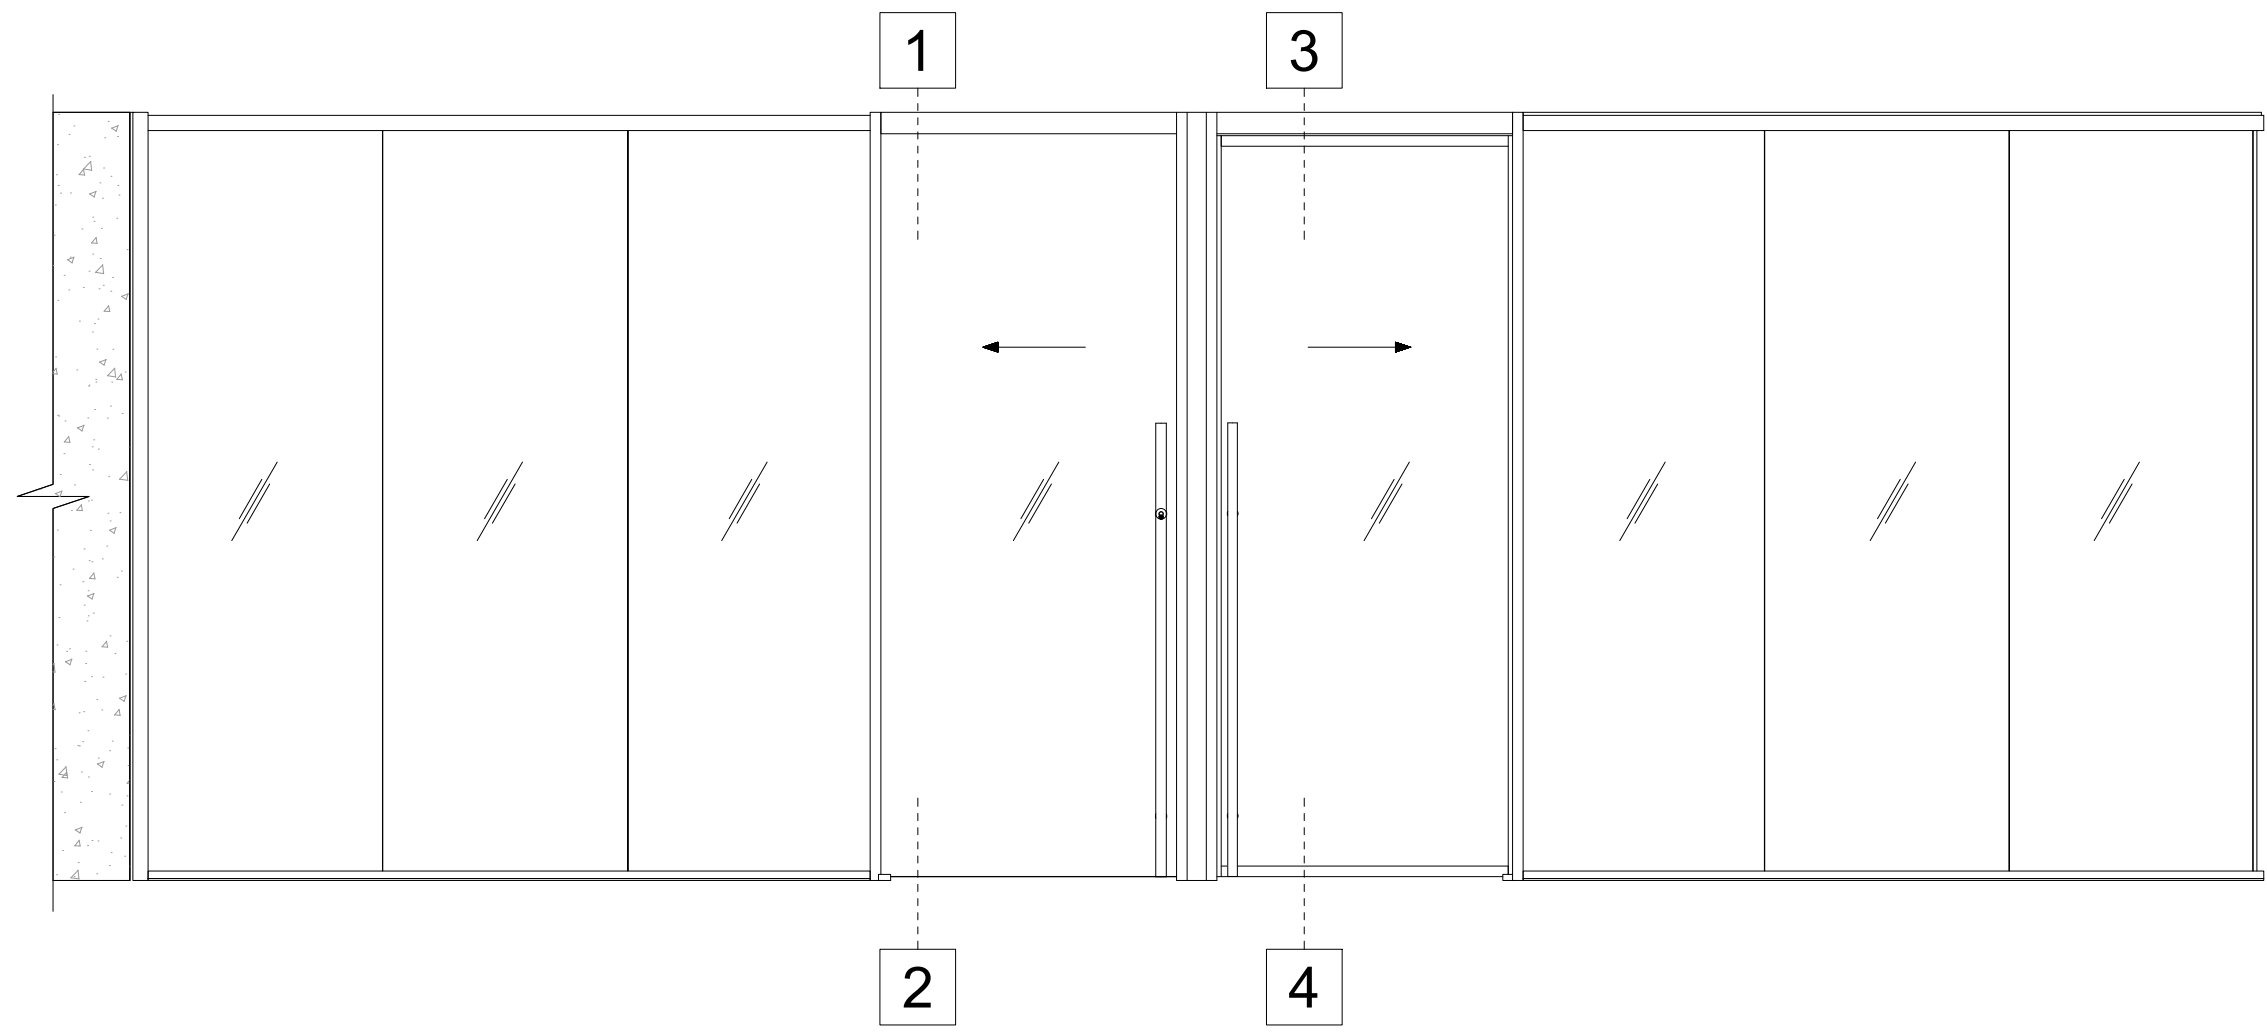


1 SLIDING FG10/12 DOOR - HEADER
SCALE: 1:2 (ON SIZE D - 34" X 22")

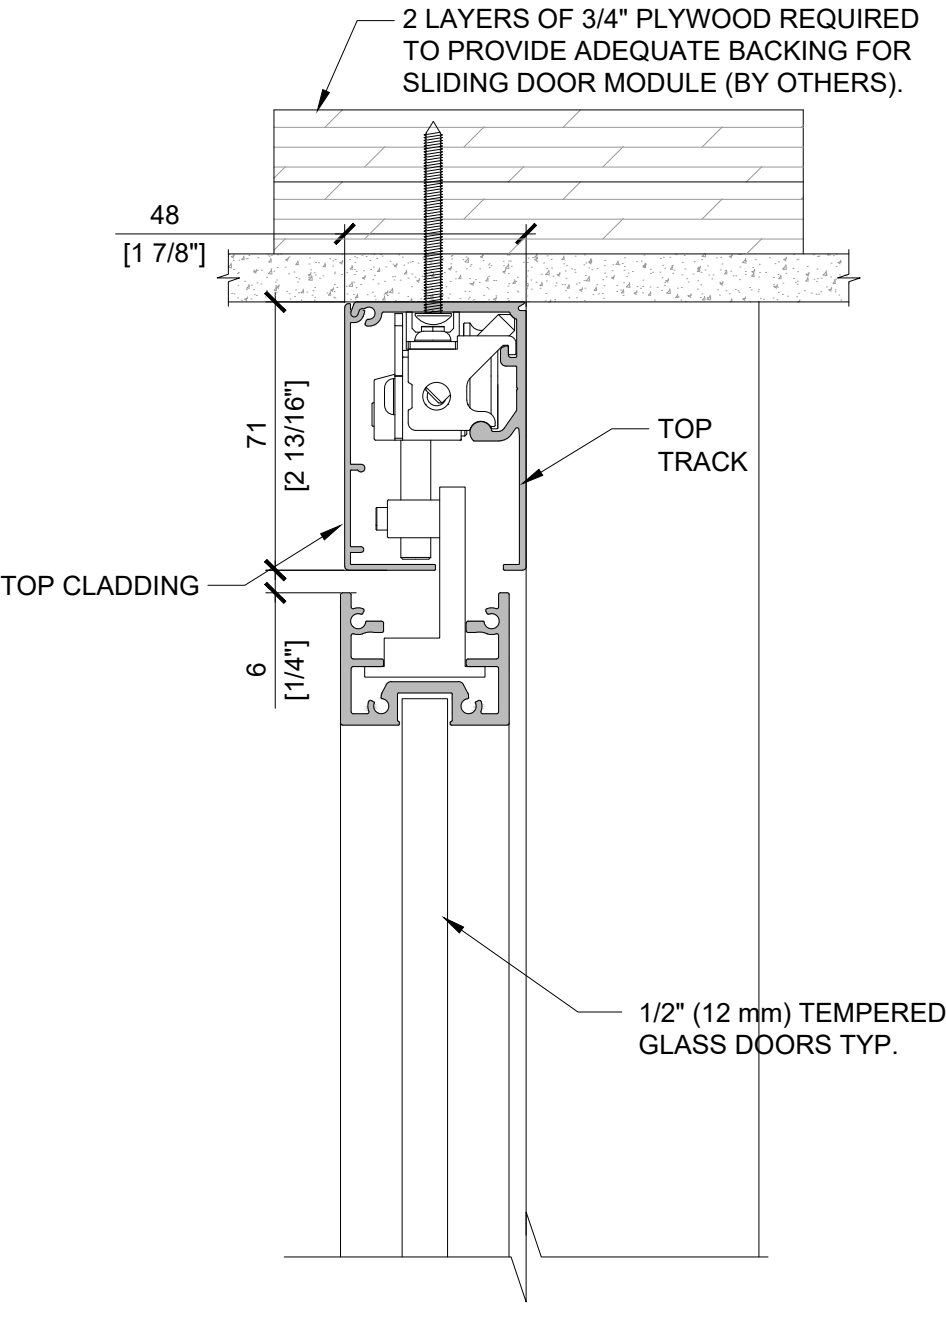


3 SLIDING S12 DOOR - HEADER
SCALE: 1:2 (ON SIZE D - 34" X 22")

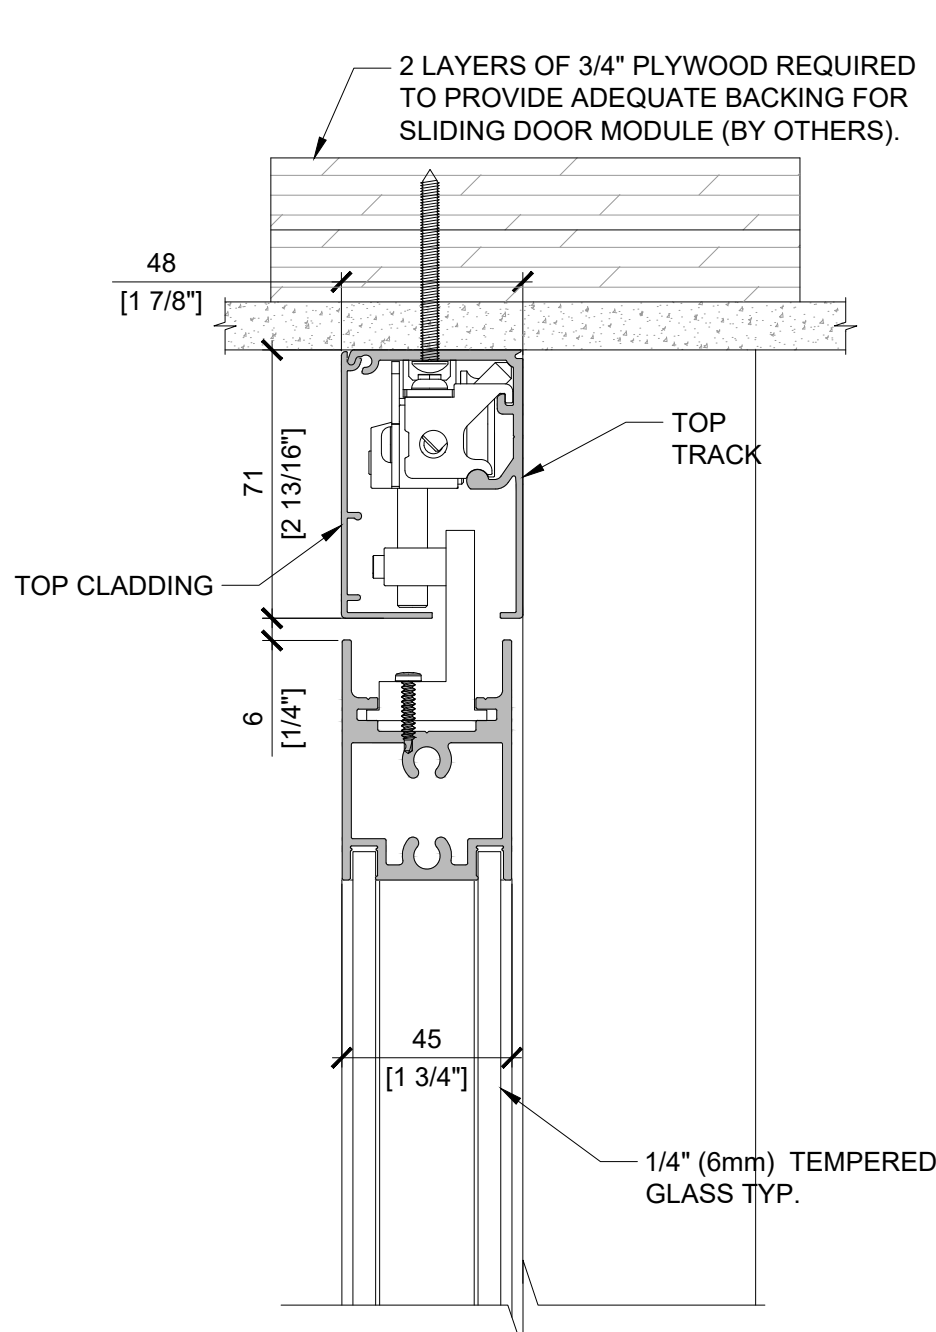


5 SLIDING D52 DOOR - HEADER
SCALE: 1:2 (ON SIZE D - 34" X 22")

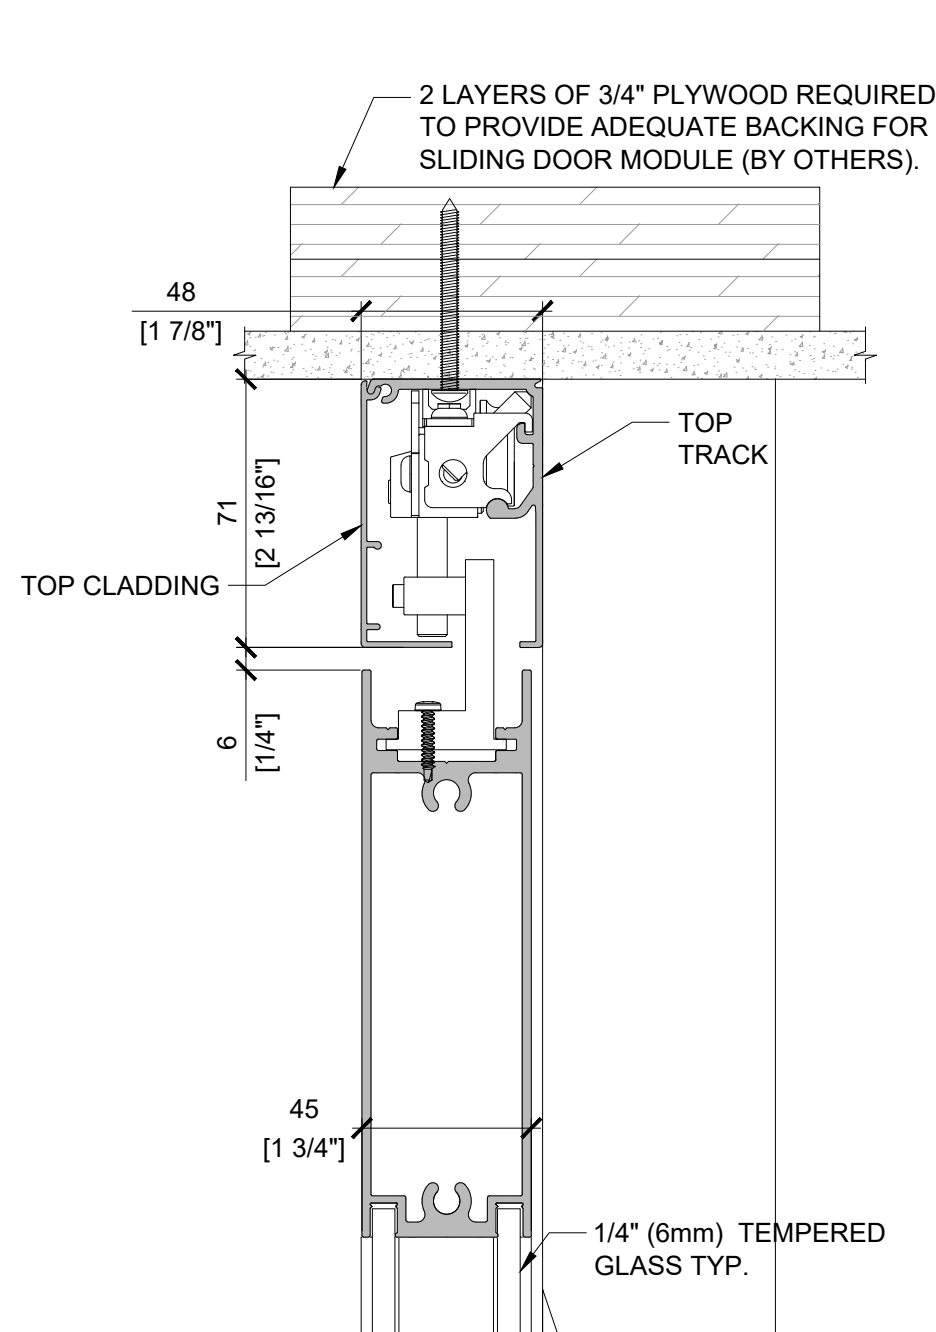


7 SLIDING D56 DOOR - HEADER
SCALE: 1:2 (ON SIZE D - 34" X 22")

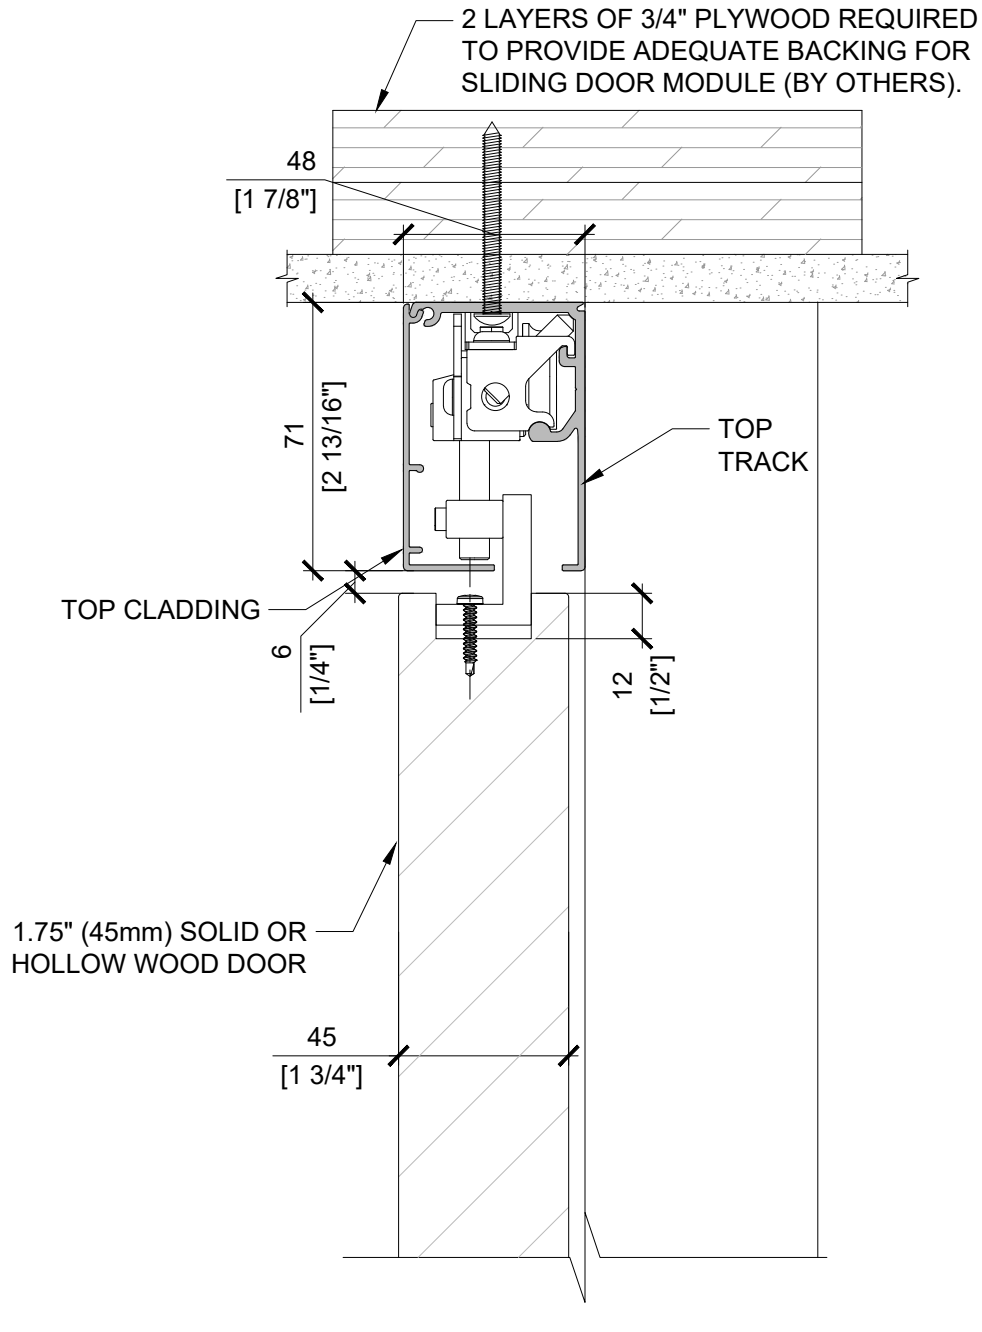


9 SLIDING WOOD DOOR - HEADER
SCALE: 1:2 (ON SIZE D - 34" X 22")

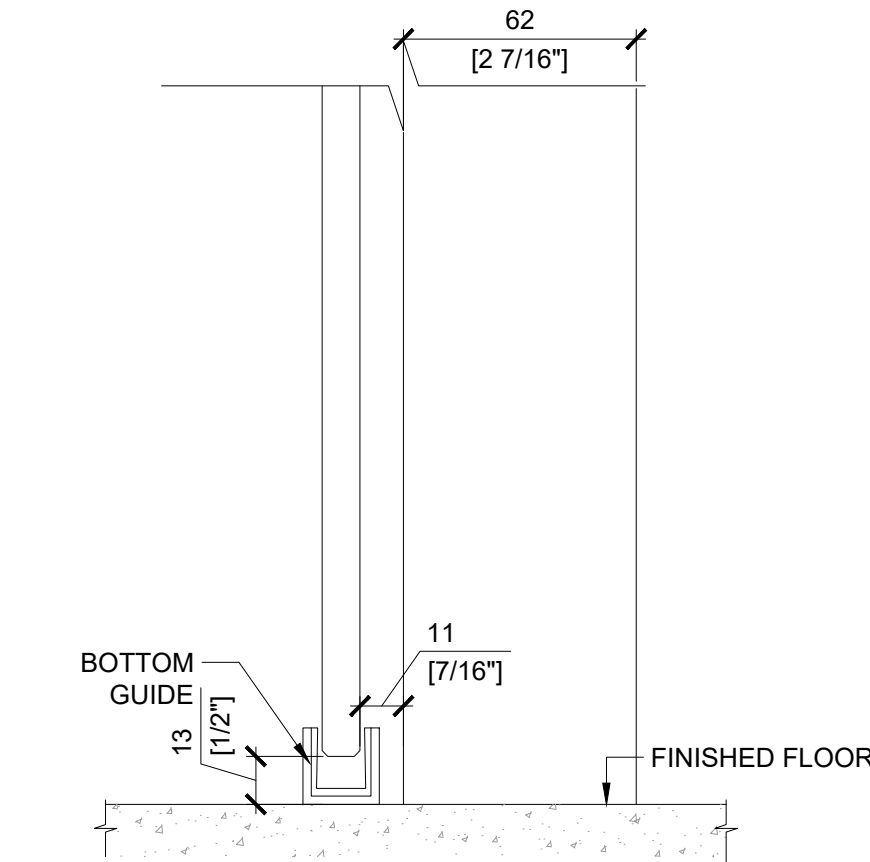


2 SLIDING FG10/12 DOOR - BOTTOM
SCALE: 1:2 (ON SIZE D - 34" X 22")

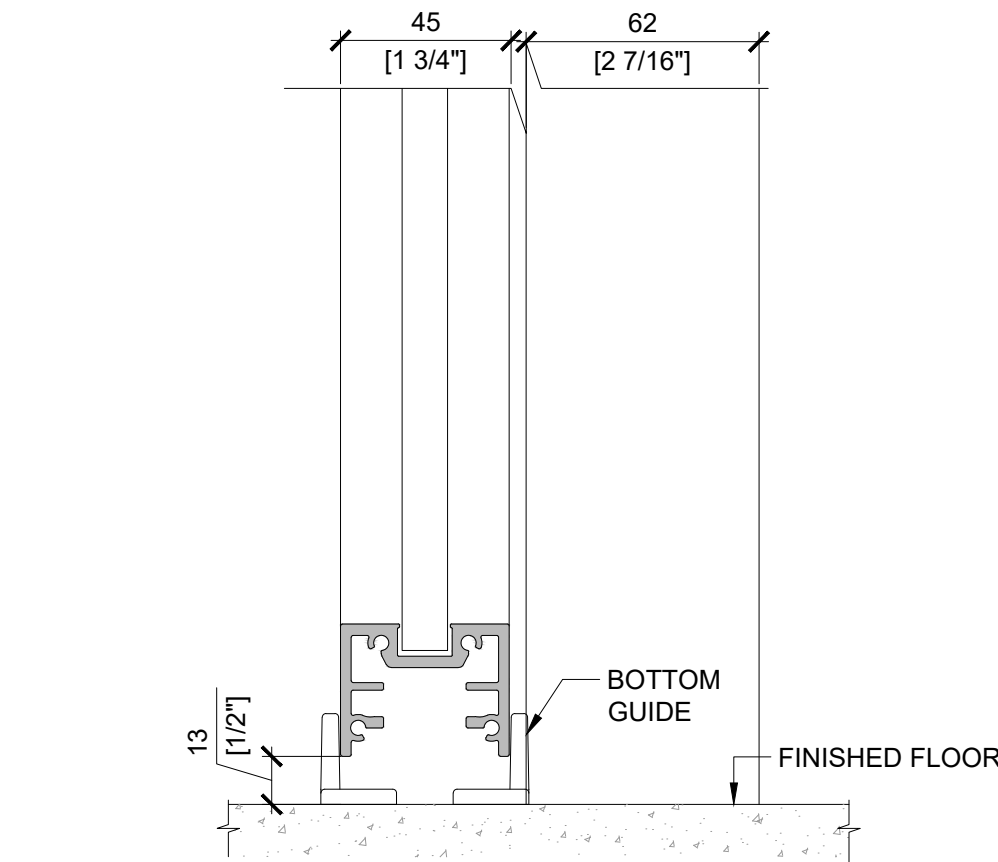


4 SLIDING S12 DOOR - BOTTOM
SCALE: 1:2 (ON SIZE D - 34" X 22")

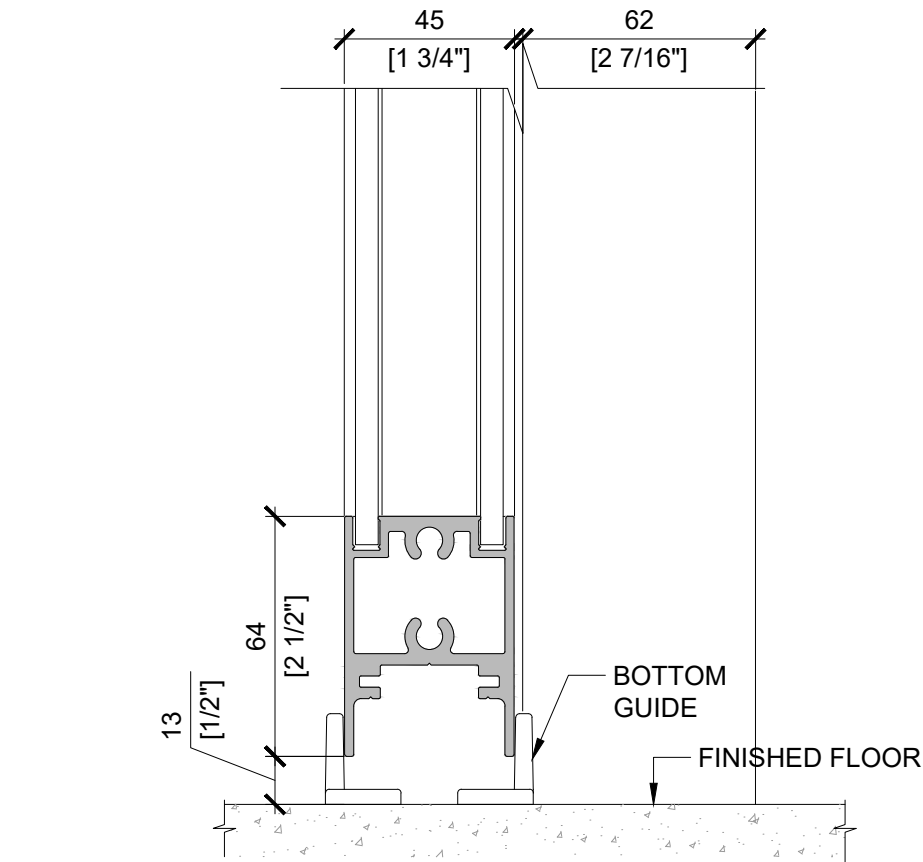

6 SLIDING D52 DOOR - BOTTOM
SCALE: 1:2 (ON SIZE D - 34" X 22")

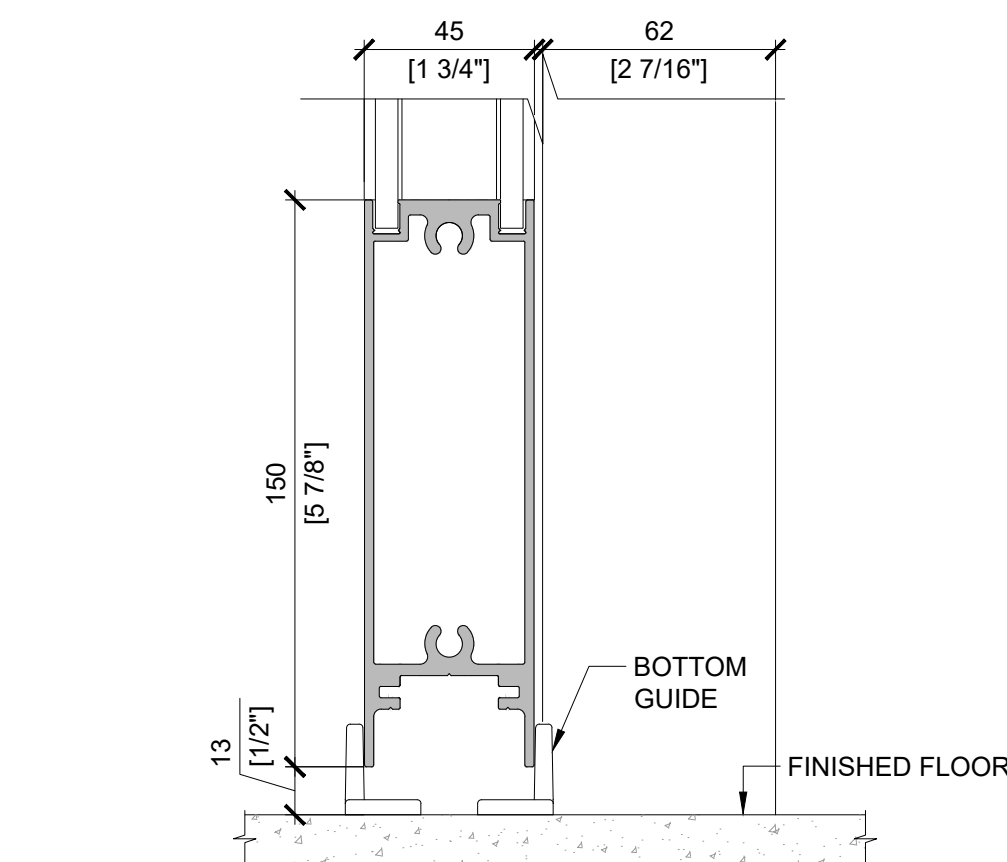

8 SLIDING D56 DOOR - BOTTOM
SCALE: 1:2 (ON SIZE D - 34" X 22")

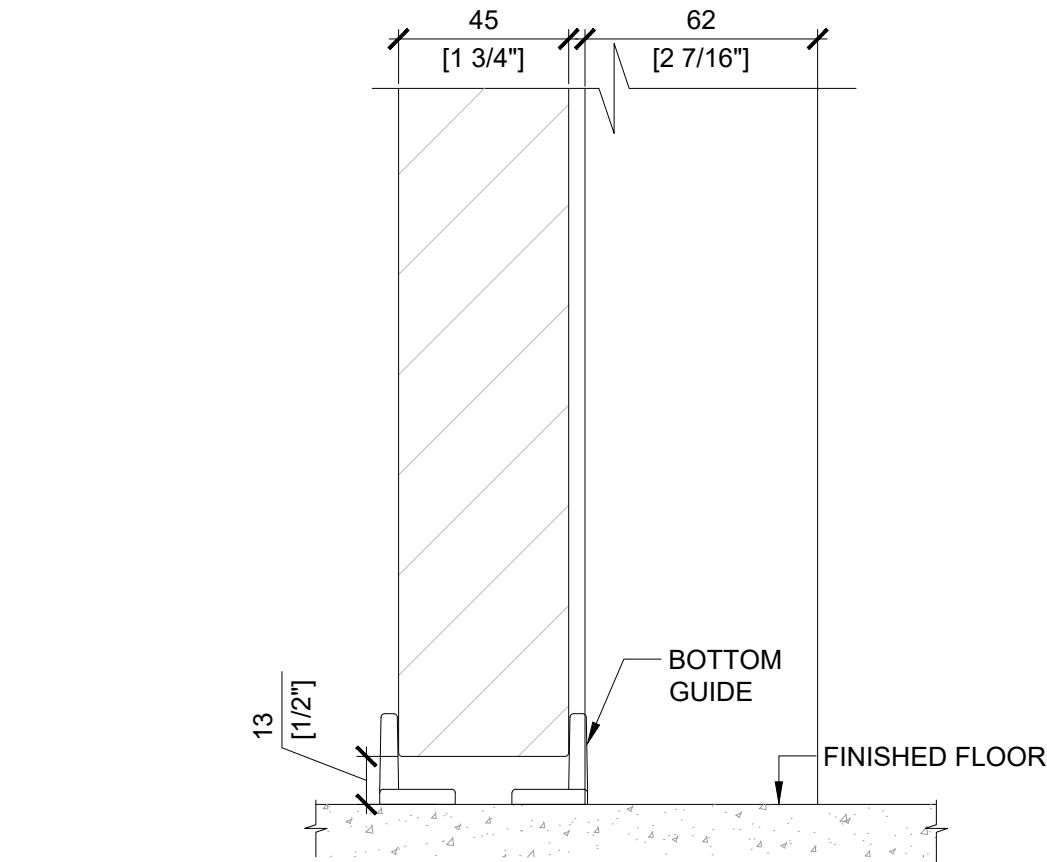

10 SLIDING WOOD DOOR - BOTTOM
SCALE: 1:2 (ON SIZE D - 34" X 22")

Project

Architect

Dealer

Title

MOODWALL P1 BARN DOOR STANDARD DETAILS

REV. DESCRIPTION DATE

moodwall
by RAMPART

For more information,
please visit:

rampart.ca

RAMPART PARTITIONS INC.
1305 INDUSTRIELLE, LA PRAIRIE QUÉBEC
TEL.: (450) 444-7414 FAX: (450) 444-7074
TOLL-FREE: (800) 724-6600
E-MAIL: info@rampart.ca

SALES
SM T 1 (800) 724-6600 #1
sales@rampart.ca

Drawn by A.G.

Approved by K.E.



Quote 00000

Date 2026/06/22


Scale 1:2 Rev# 00

Drawing #


W-303

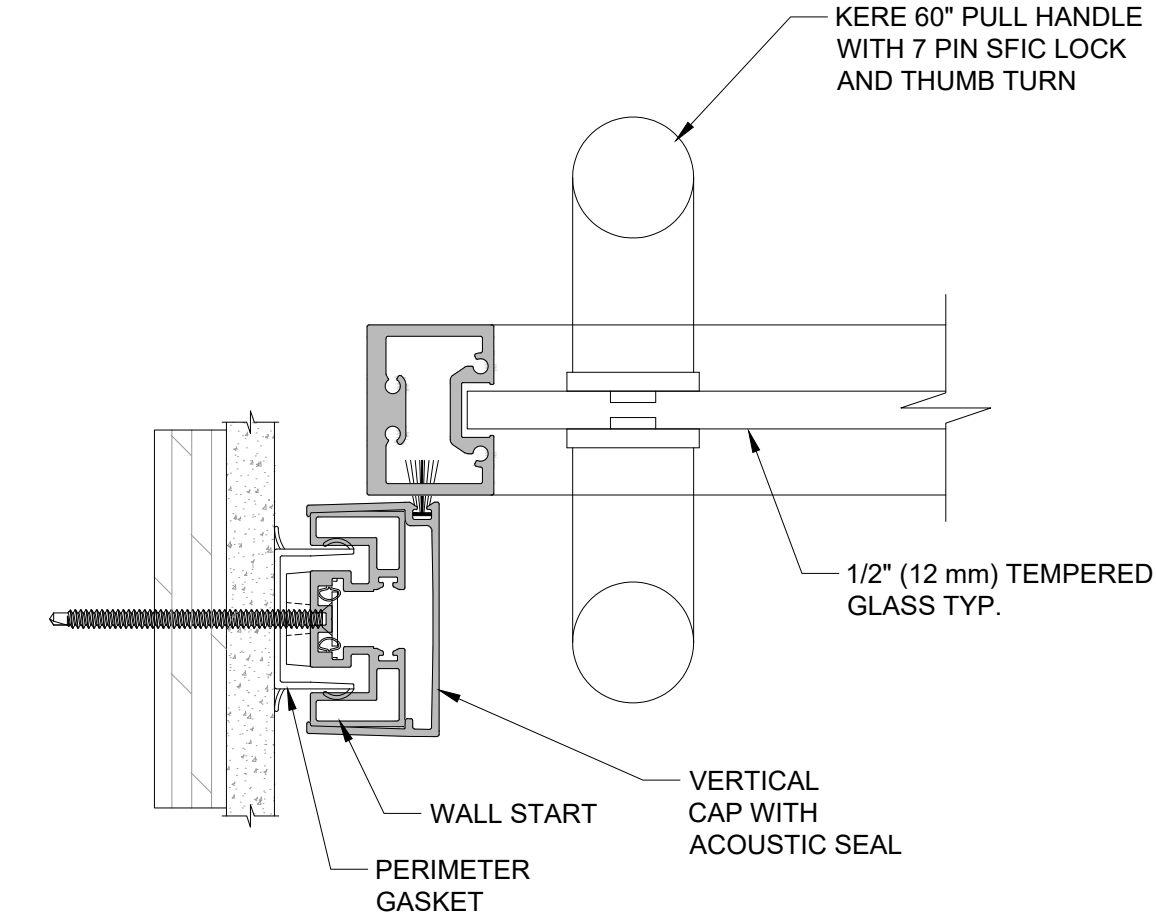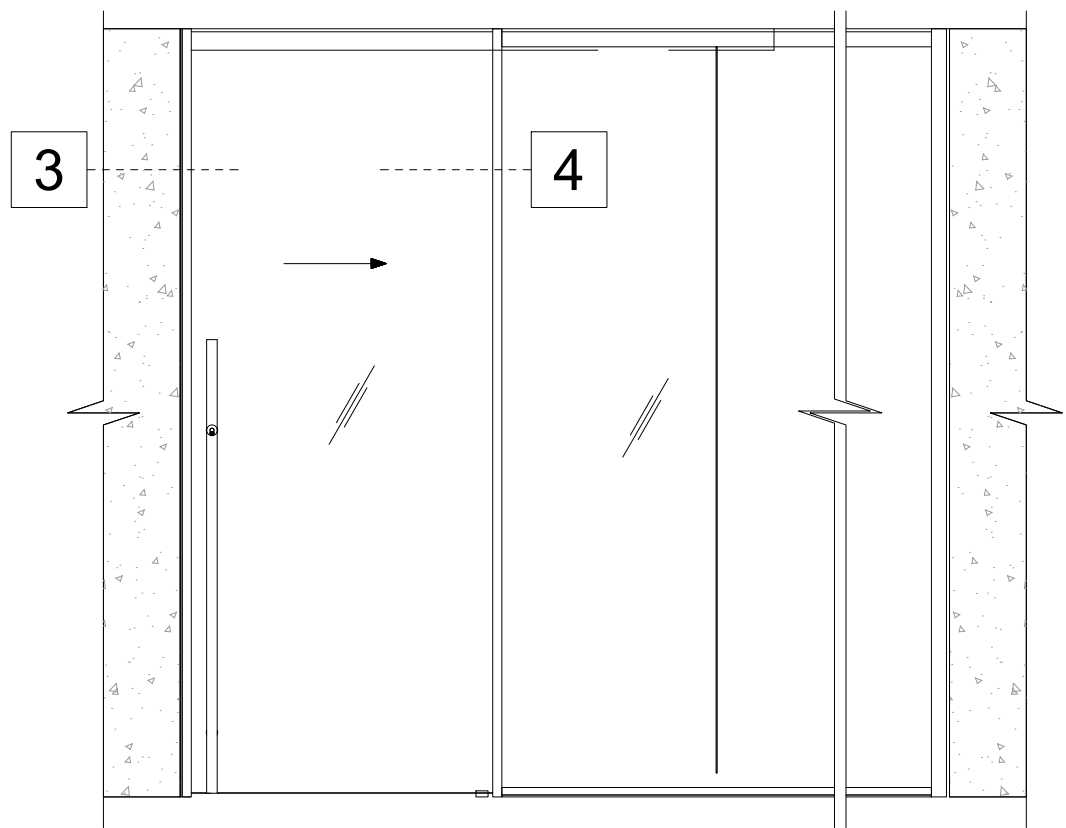


1 SLIDING S12 DOR - WALL START
SCALE: 1:2 (ON SIZE D - 34" X 22")

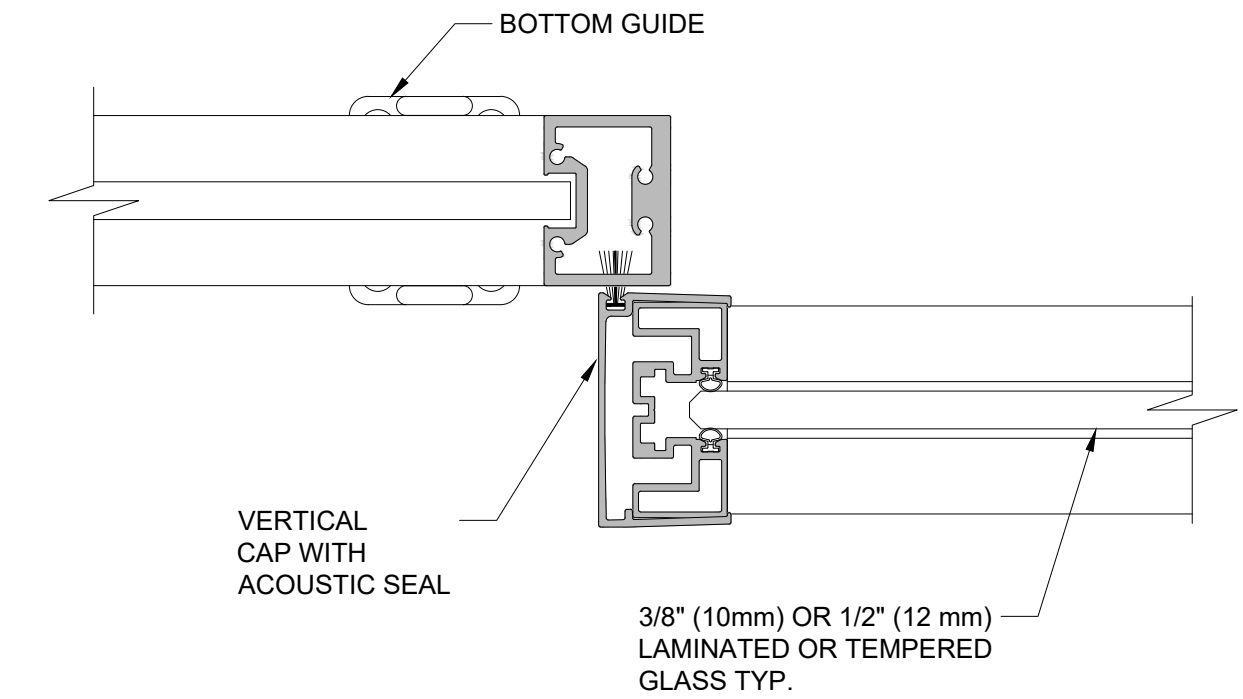


2 SLIDING S12 DOOR - GLASS WALL
SCALE: 1:2 (ON SIZE D - 34" X 22")

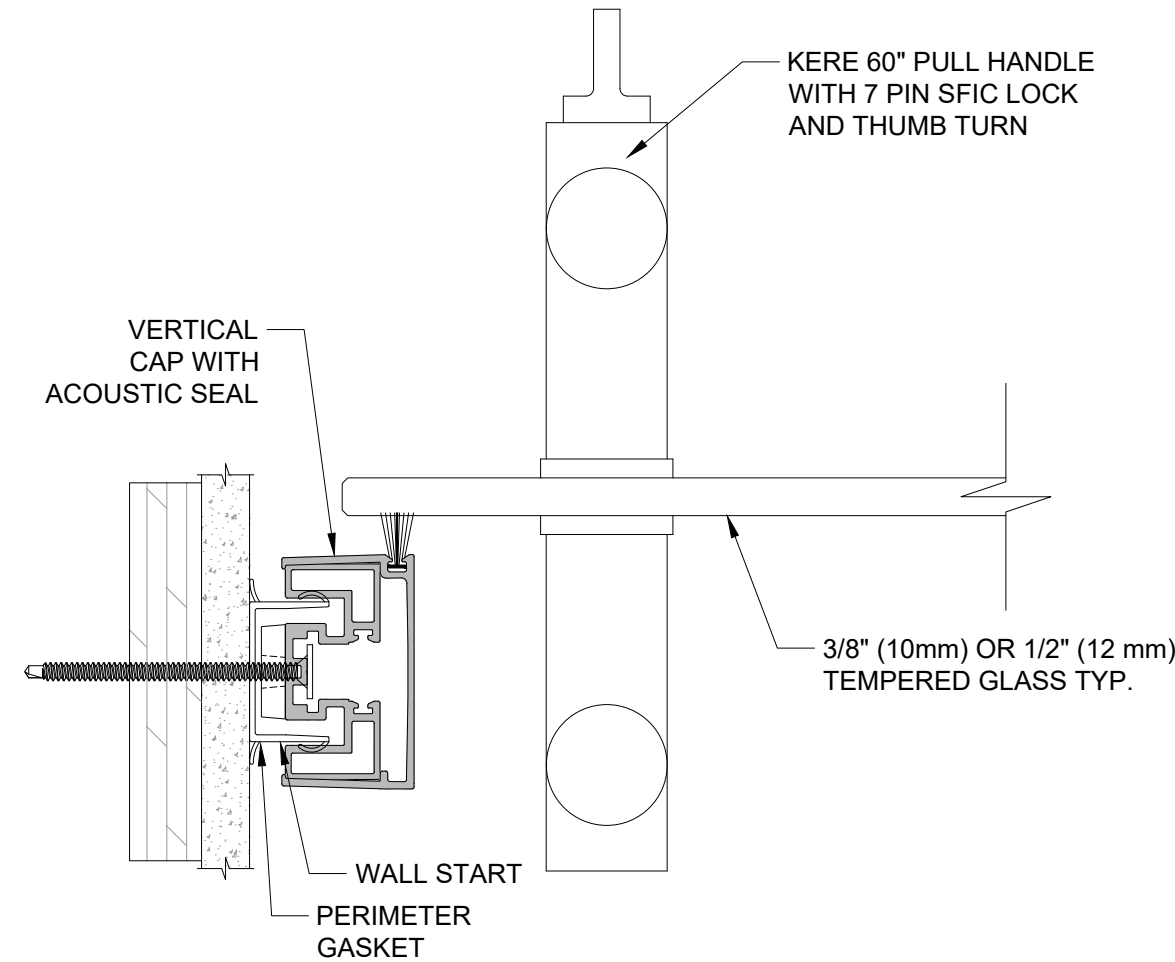


3 FG10/12 SLIDING DOOR - WALL START
SCALE: 1:2 (ON SIZE D - 34" X 22")

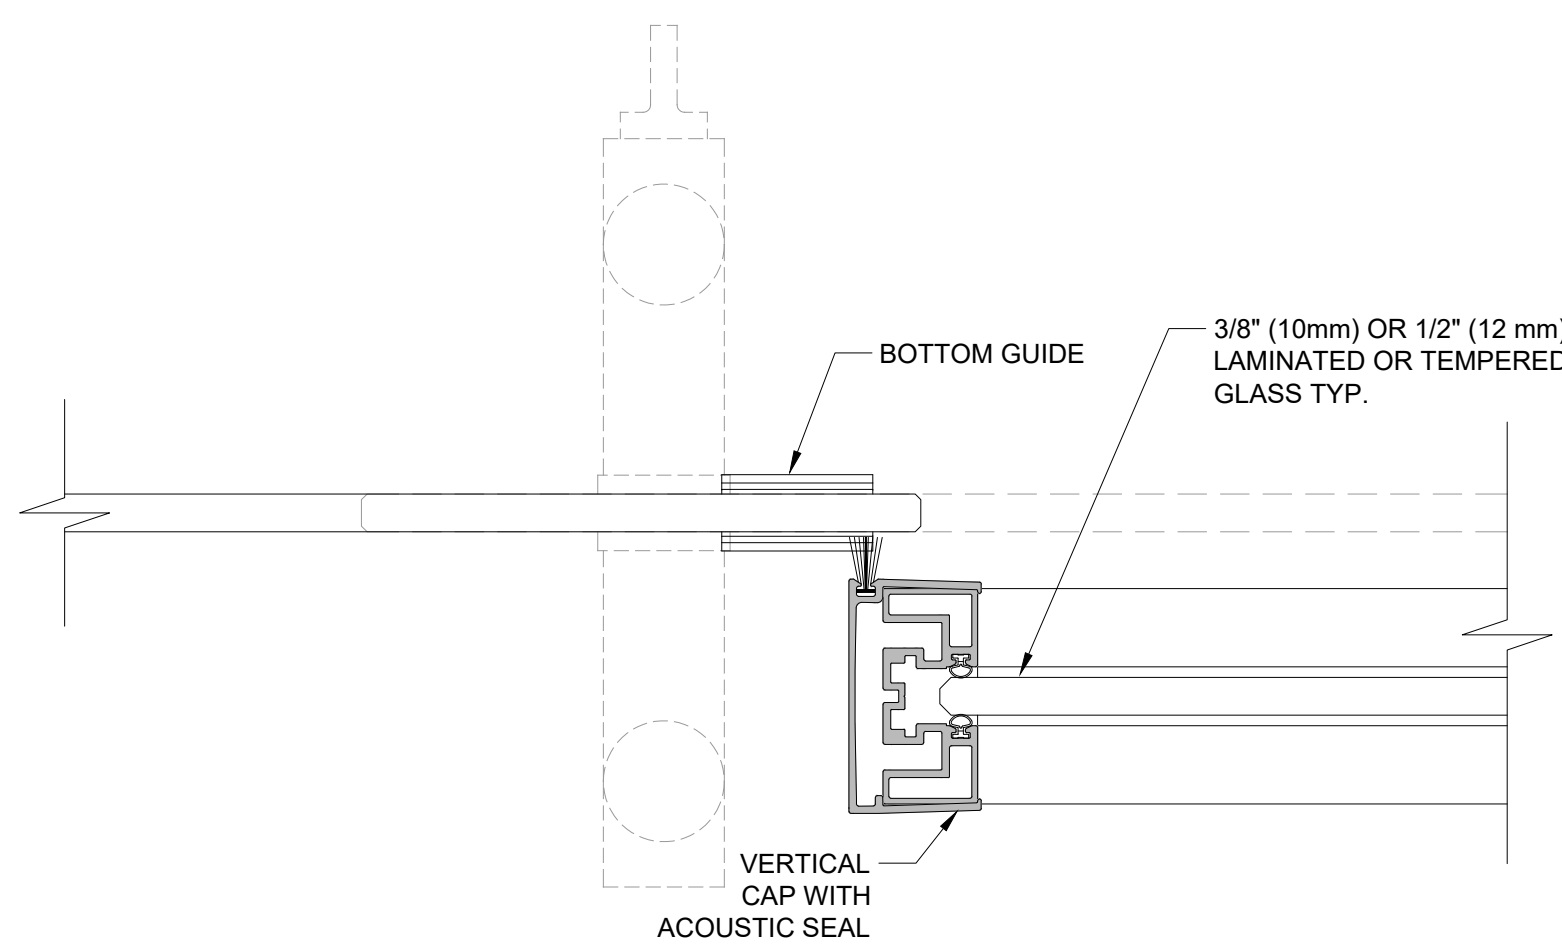


4 FG10/12 SLIDING DOOR - GLASS WALL
SCALE: 1:2 (ON SIZE D - 34" X 22")

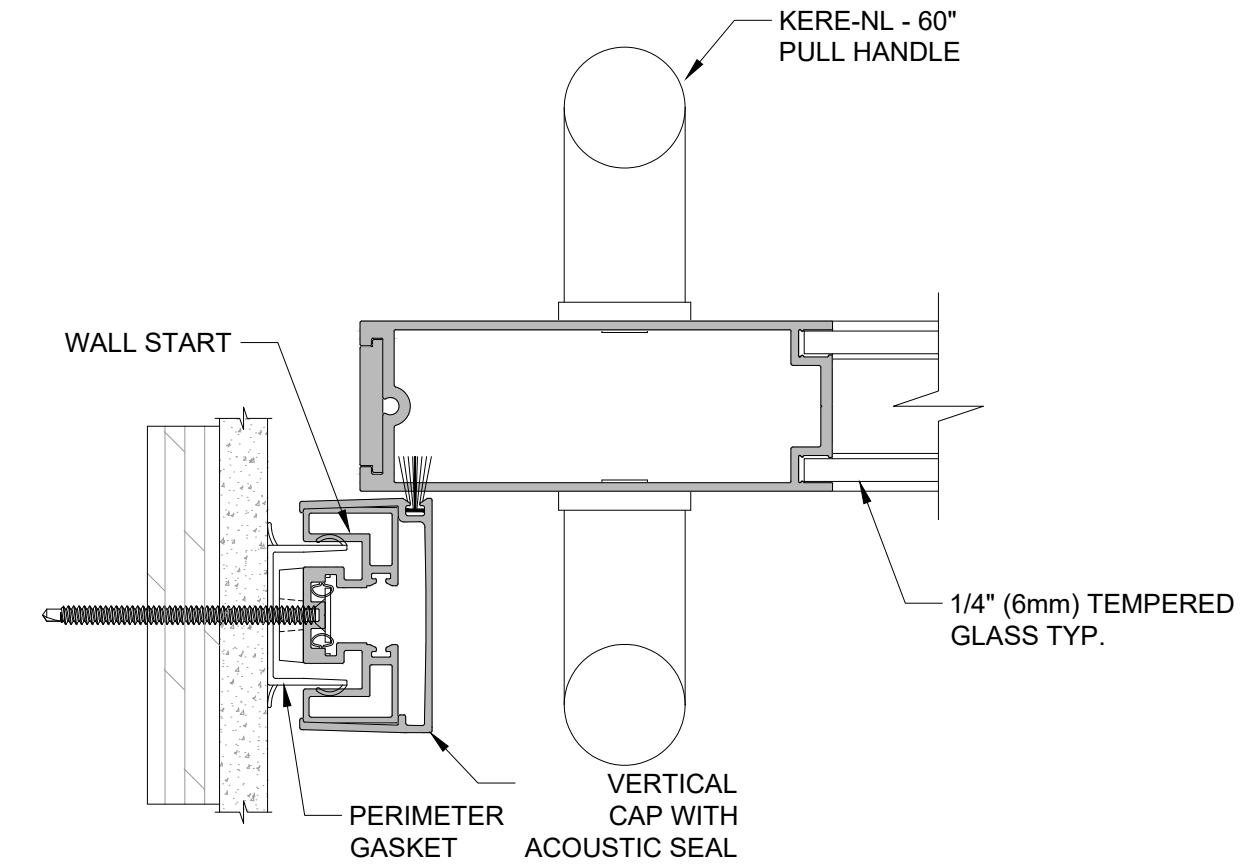


5 SLIDING ALUMINIUM D56 DOOR - WALL START
SCALE: 1:2 (ON SIZE D - 34" X 22")

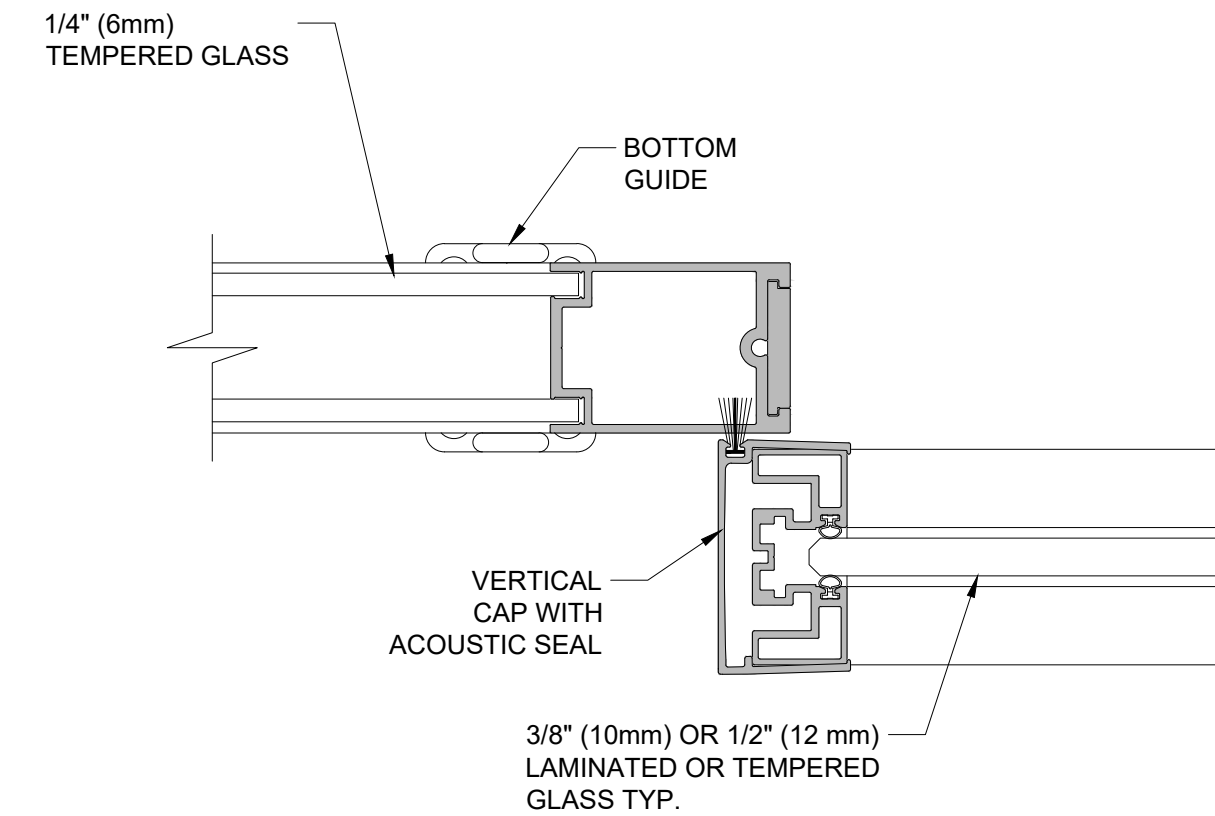


6 SLIDING D52 DOOR - GLASS WALL
SCALE: 1:2 (ON SIZE D - 34" X 22")

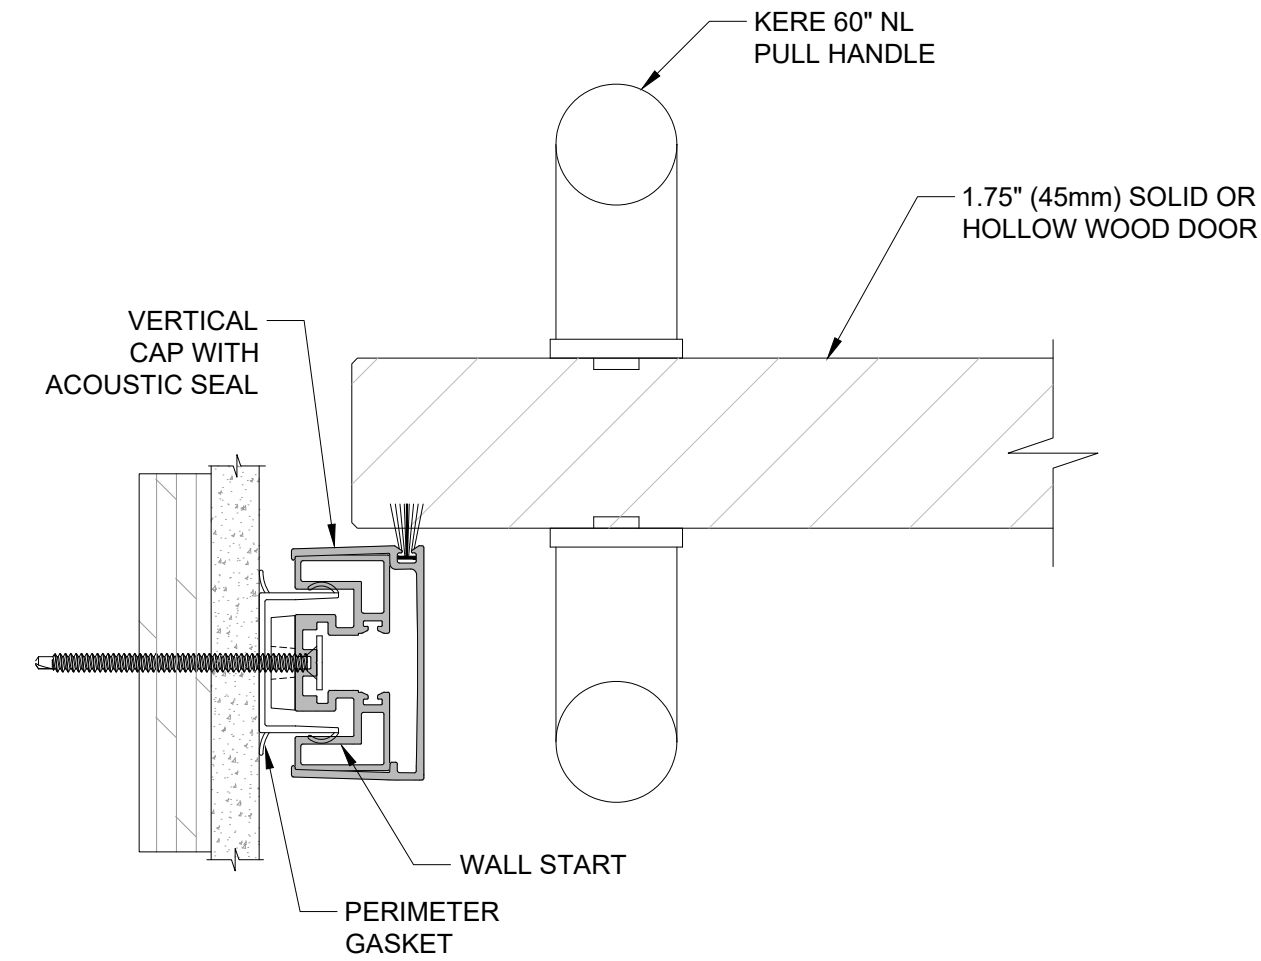

7 SLIDING WOOD DOOR - WALL START
SCALE: 1:2 (ON SIZE D - 34" X 22")

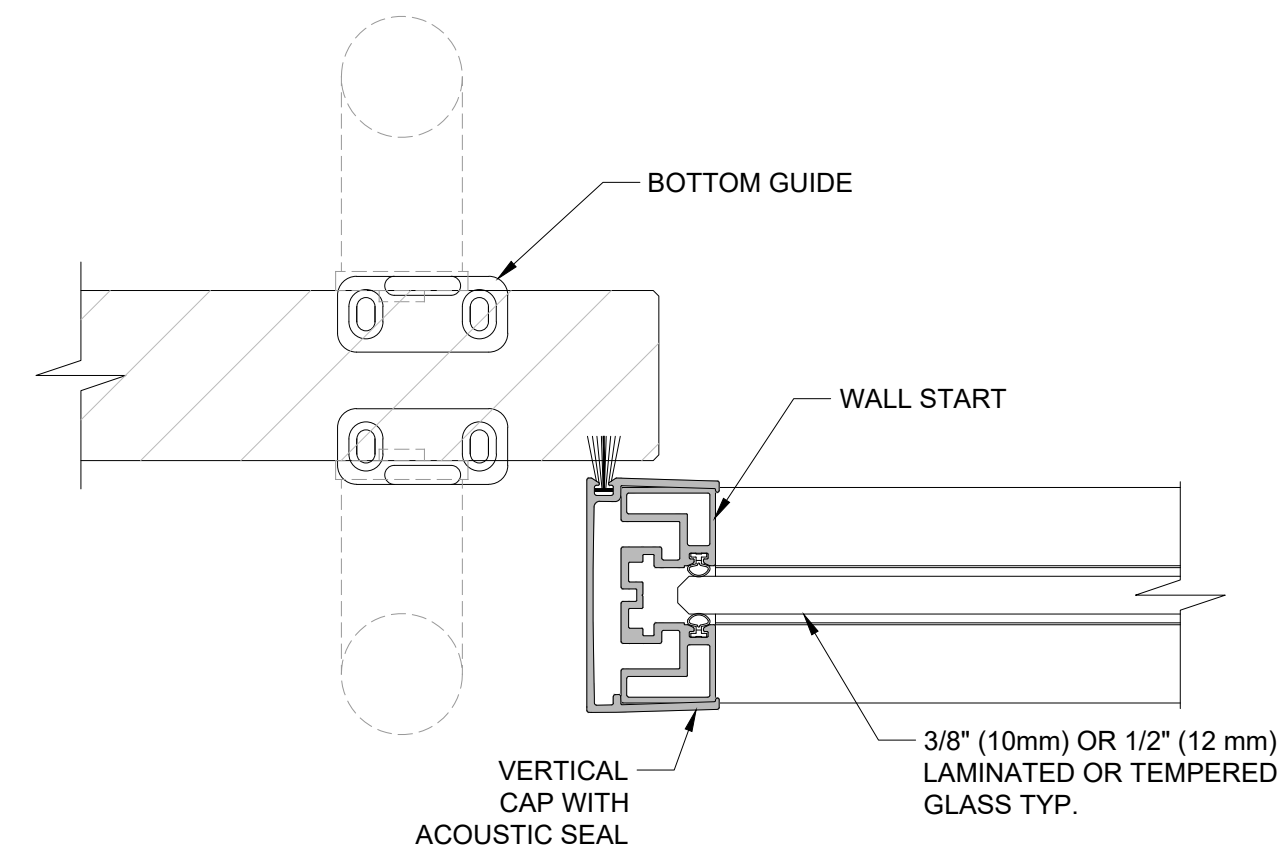

8 SLIDING WOOD DOOR - GLASS WALL
SCALE: 1:2 (ON SIZE D - 34" X 22")

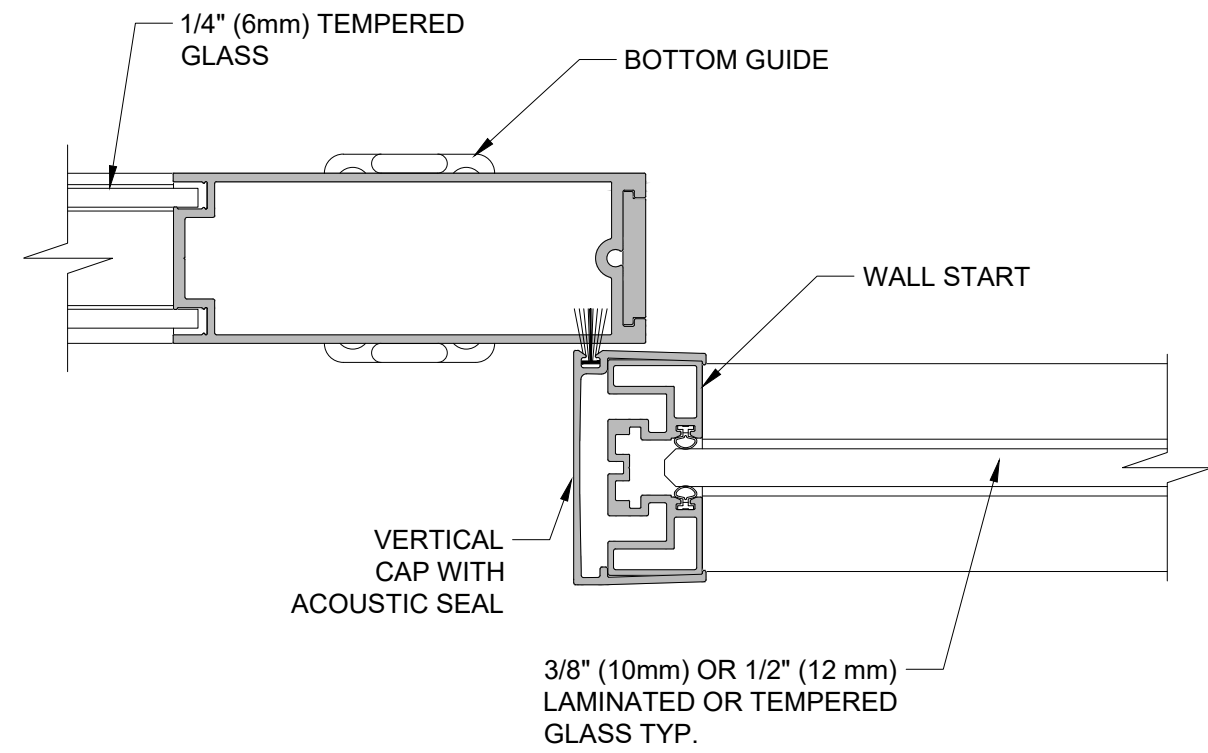

9 SLIDING ALUMINIUM D56 DOOR - GLASS WALL
SCALE: 1:2 (ON SIZE D - 34" X 22")

Project

Architect

Dealer

Title

MOODWALL P1 SLIDING DOOR STANDARD DETAILS

REV.	DESCRIPTION	DATE
------	-------------	------

moodwall
by RAMPART

For more information,
please visit:

rampart.ca

RAMPART PARTITIONS INC.
1305 INDUSTRIELLE, LA PRAIRIE QUÉBEC
TEL.: (450) 444-7414 FAX: (450) 444-7074
TOLL-FREE: (800) 724-6600
E-MAIL: info@rampart.ca

SALES
SM T 1 (800) 724-6600 #1
sales@rampart.ca

Drawn by A.G.

Approved by K.E.



Quote 00000

Date 2026/06/22


Scale 1:2 Rev# 00

Drawing #


W-304

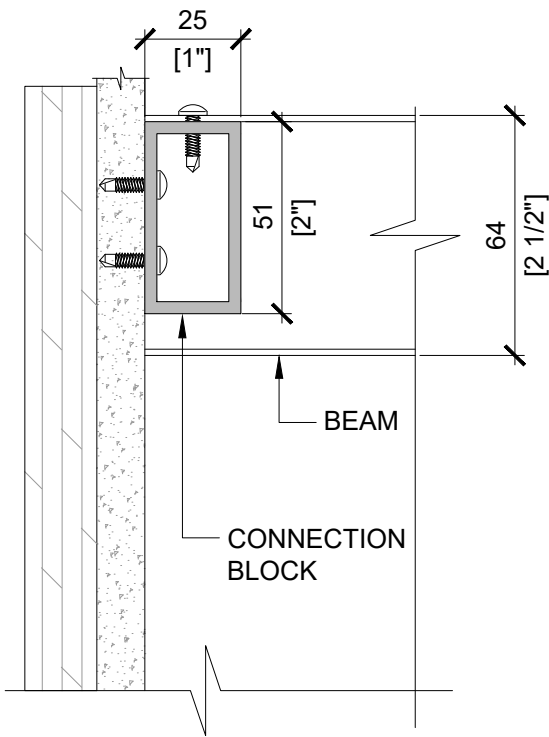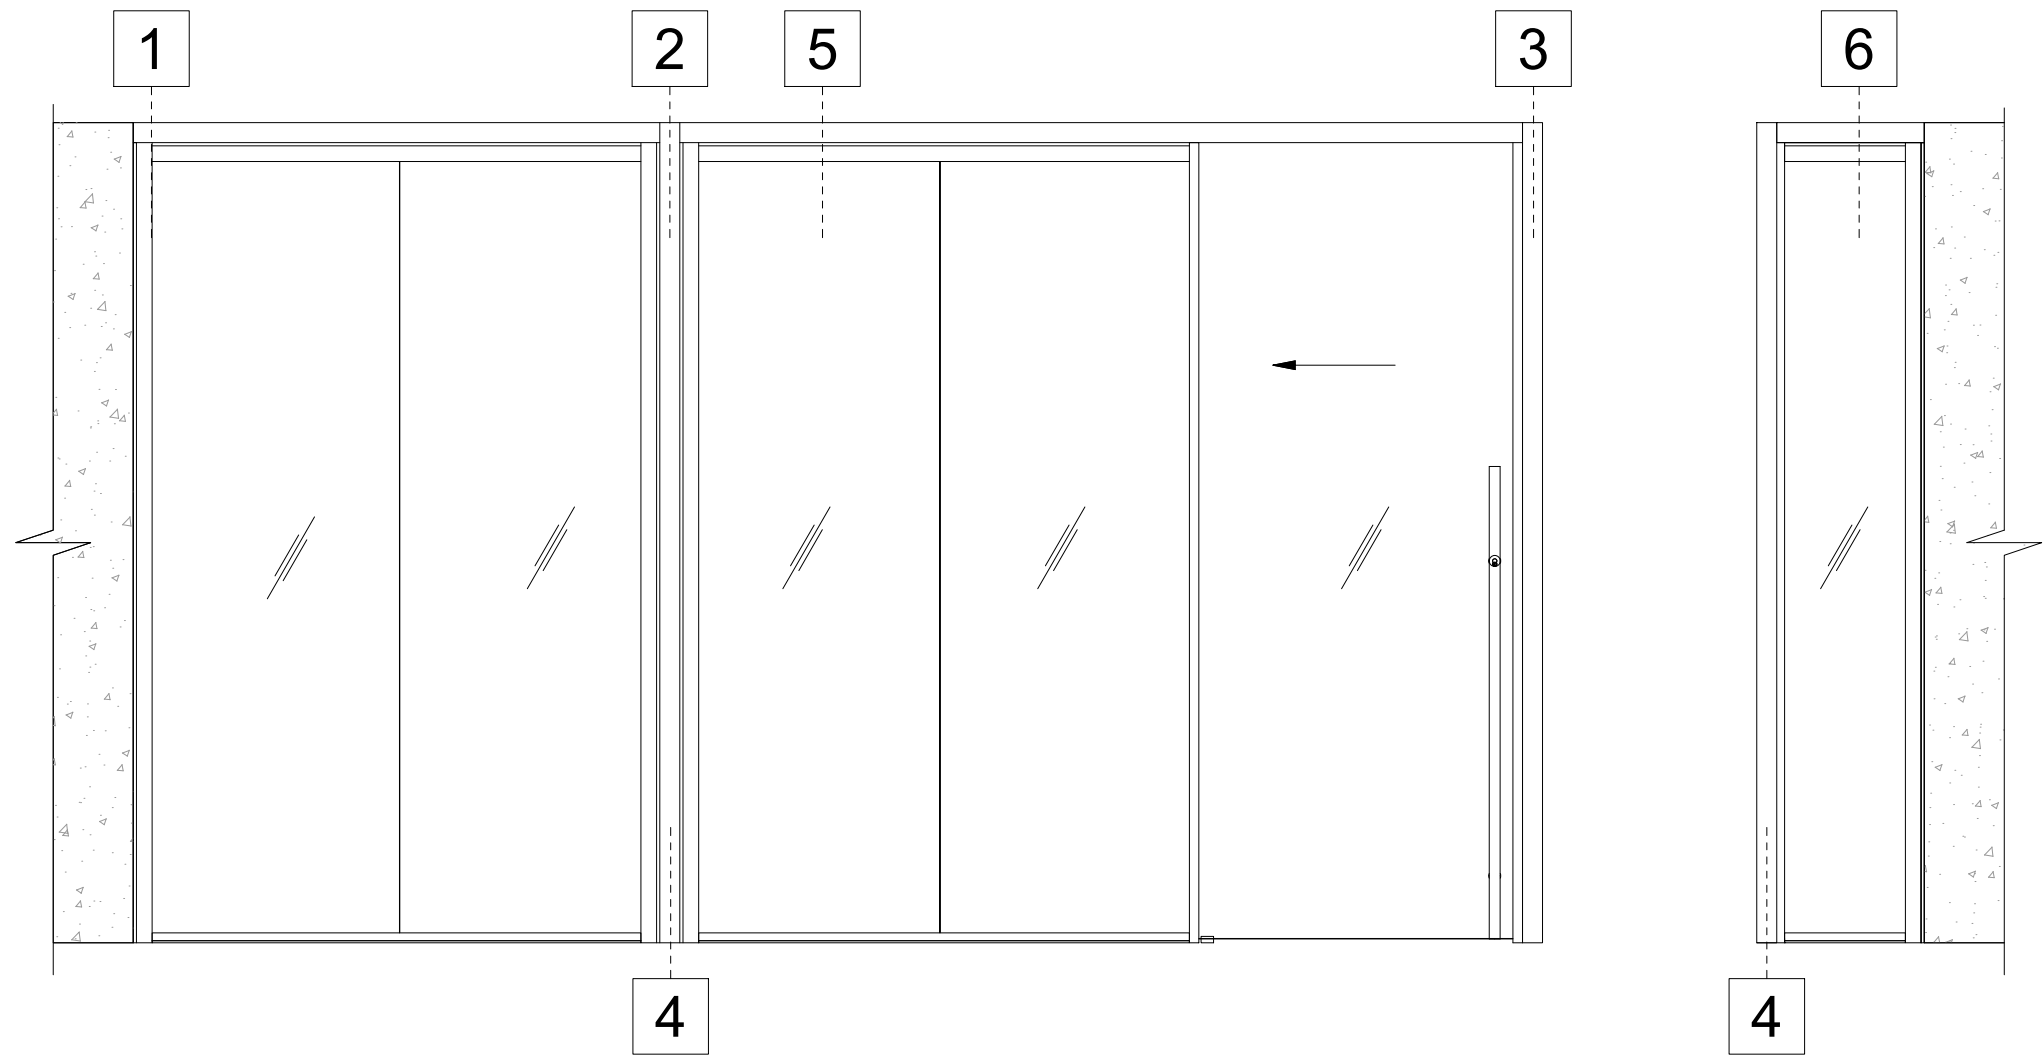


1 BEAM TO WALL
SCALE: 1:2 (ON SIZE D - 34" X 22")

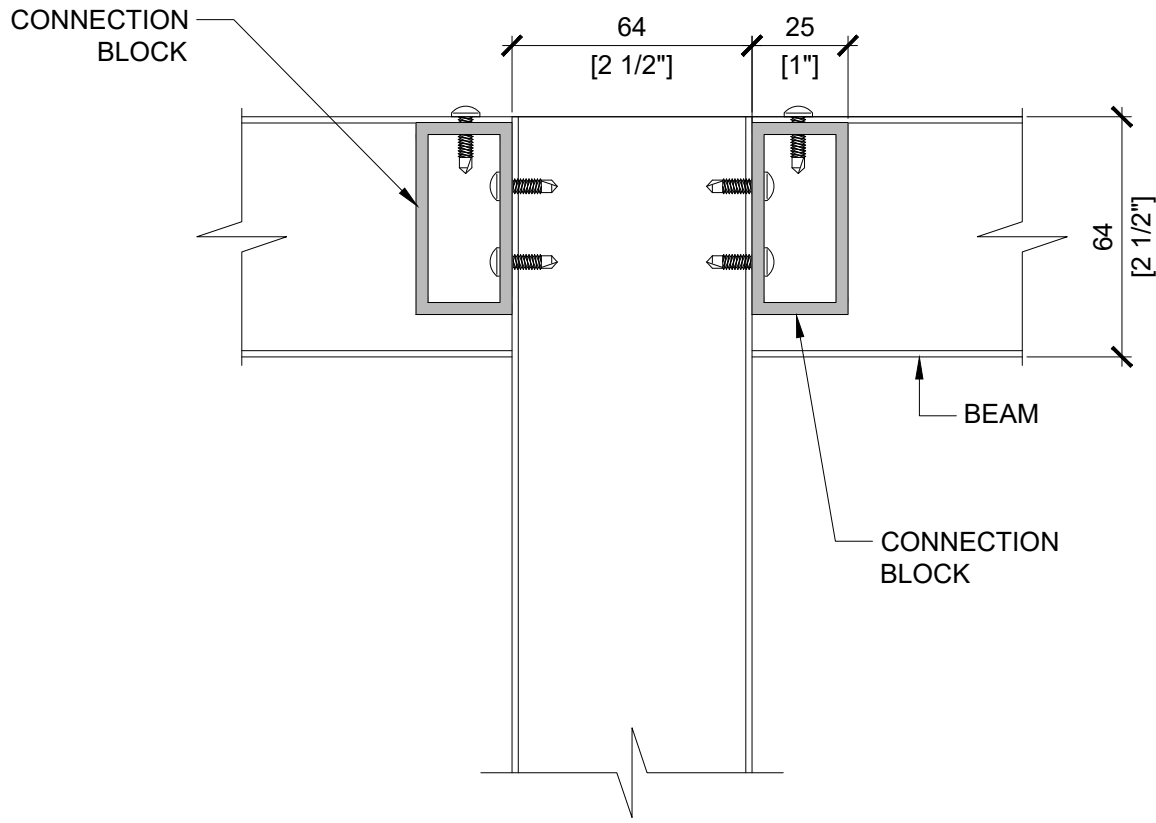


2 CONNECTION BLOCK - DOUBLE
SCALE: 1:2 (ON SIZE D - 34" X 22")

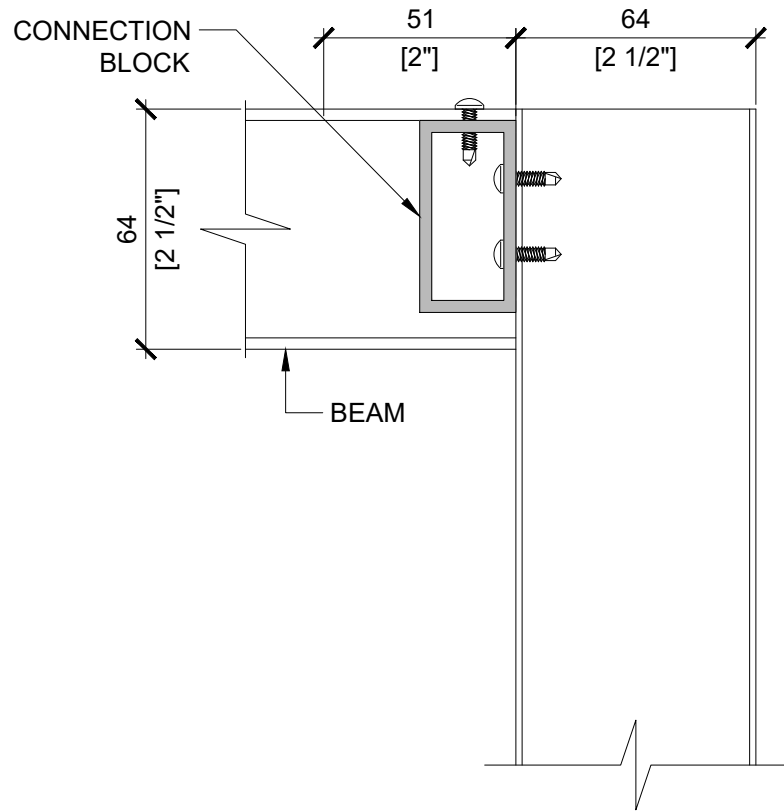


3 CONNECTION BETWEEN BEAMS
SCALE: 1:2 (ON SIZE D - 34" X 22")

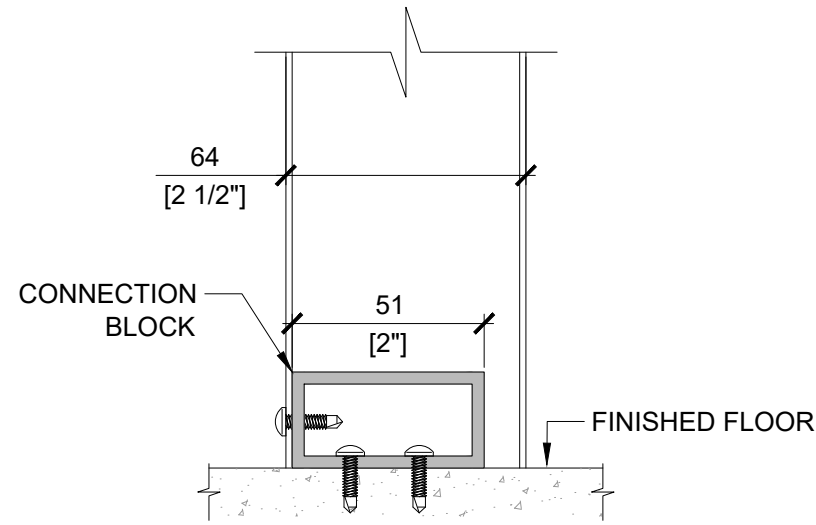

4 CORNER POST - BOTTOM
SCALE: 1:2 (ON SIZE D - 34" X 22")

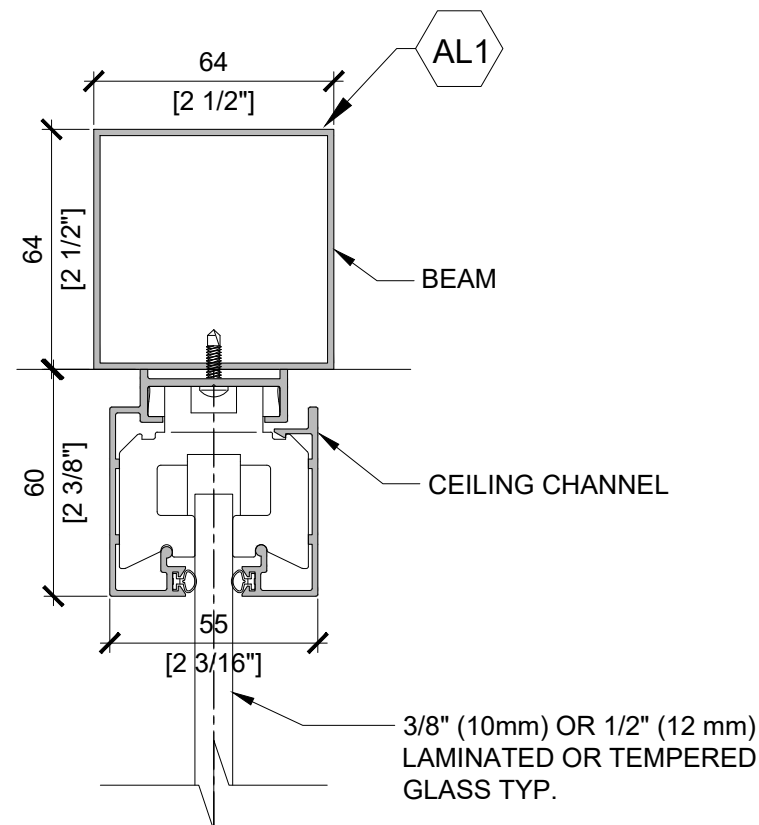

5 GLASS WALL - TOP BEAM
SCALE: 1:2 (ON SIZE D - 34" X 22")

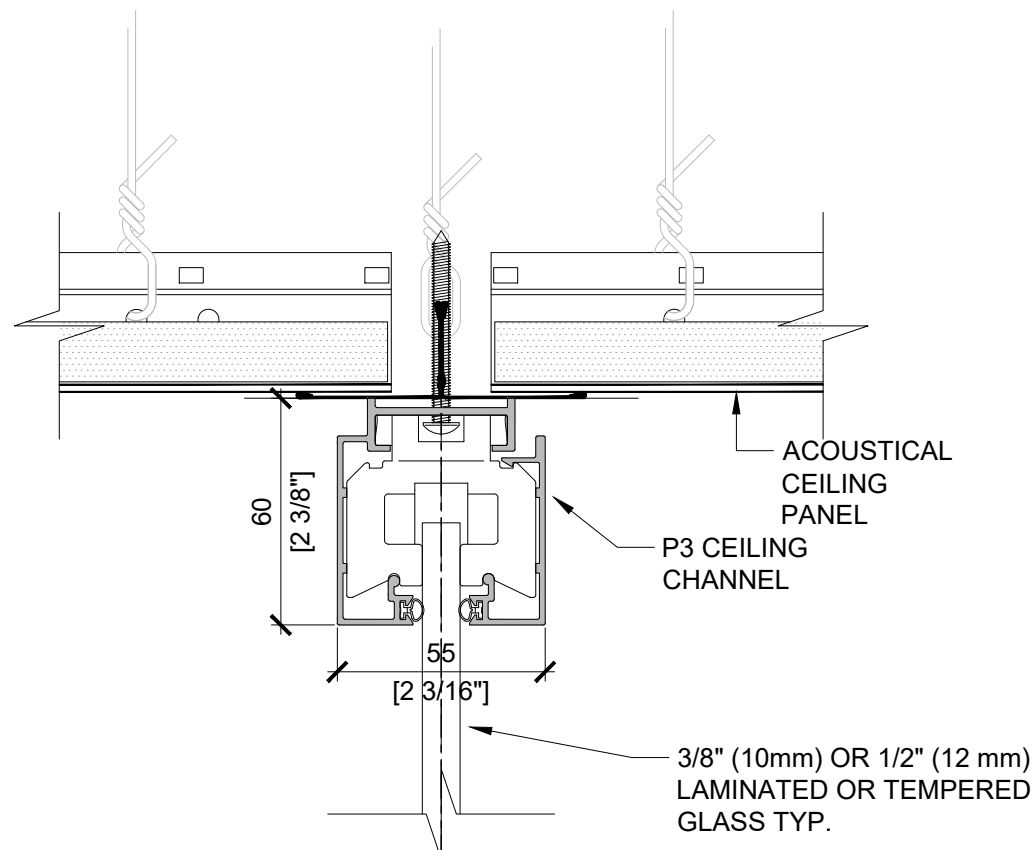

6 CONNECTION TO ACOUSTICAL CEILING
SCALE: 1:2 (ON SIZE D - 34" X 22")

Project

Architect

Dealer

Title

MOODWALL P1 BEAM STANDARD DETAILS

REV.	DESCRIPTION	DATE
------	-------------	------

moodwall
by RAMPART

For more information,
please visit:
rampart.ca

RAMPART PARTITIONS INC.
1305 INDUSTRIELLE, LA PRAIRIE QUÉBEC
TEL.: (450) 444-7414 FAX: (450) 444-7074
TOLL-FREE: (800) 724-6600
E-MAIL: info@rampart.ca

SALES
SM T 1 (800) 724-6600 #1
sales@rampart.ca

Drawn by A.G.

Approved by K.E.


Quote 00000

Date 2026/06/22


Scale 1:2 Rev# 00

Drawing #


W-305

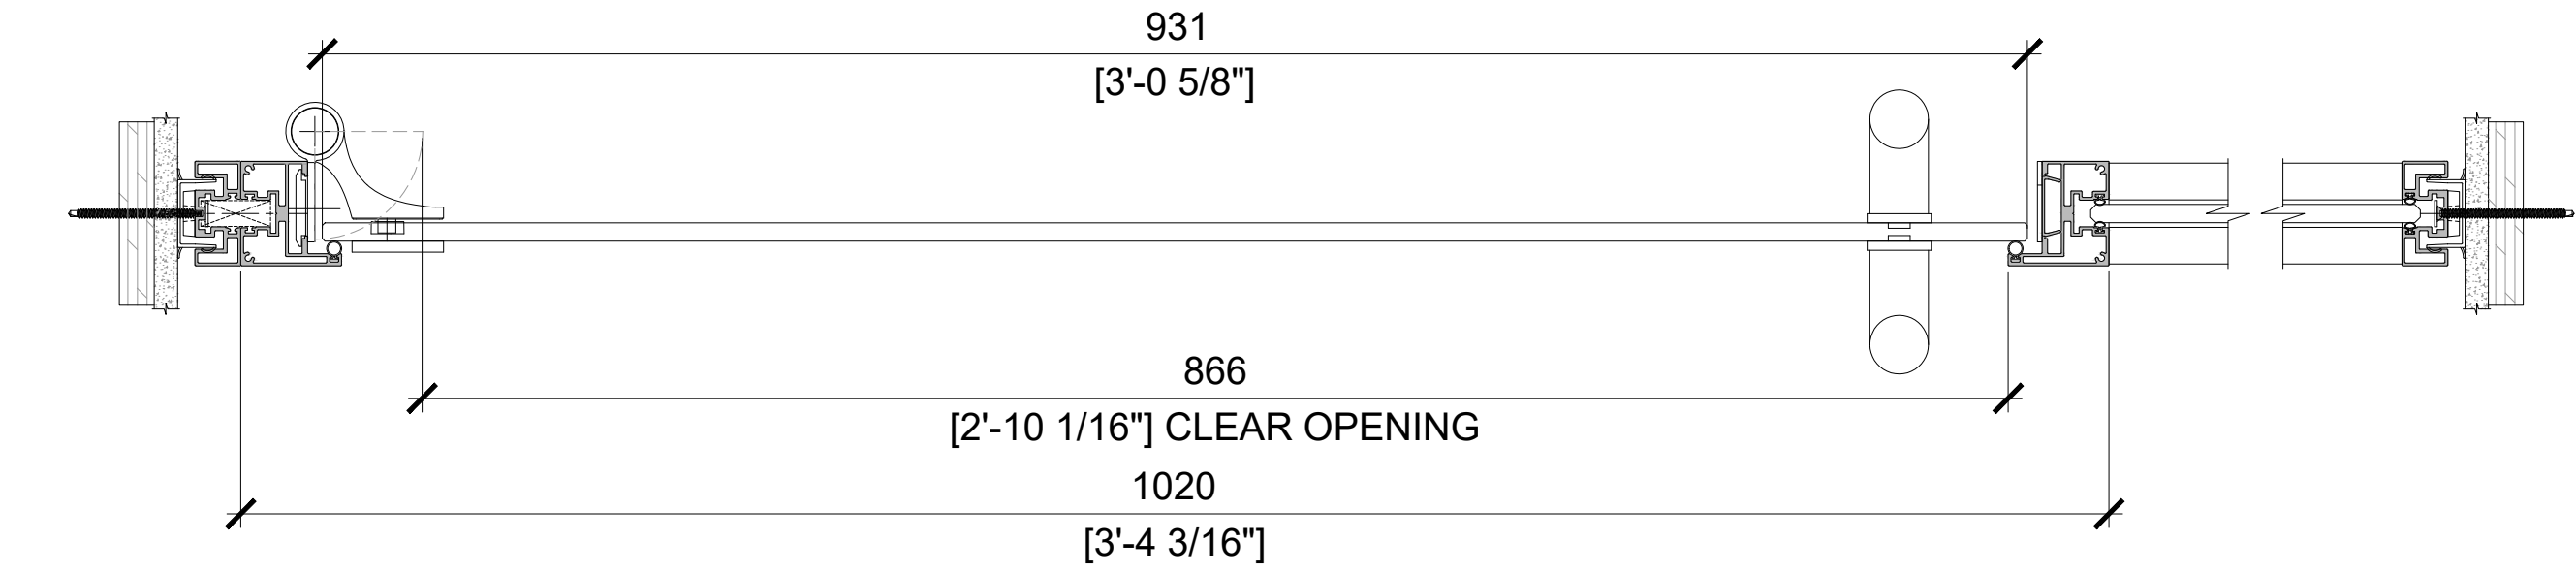


1 P1 SWING FG10/12 DOOR - HHFG - KERE NL
SCALE: 1:4 (ON SIZE D - 34" X 22")

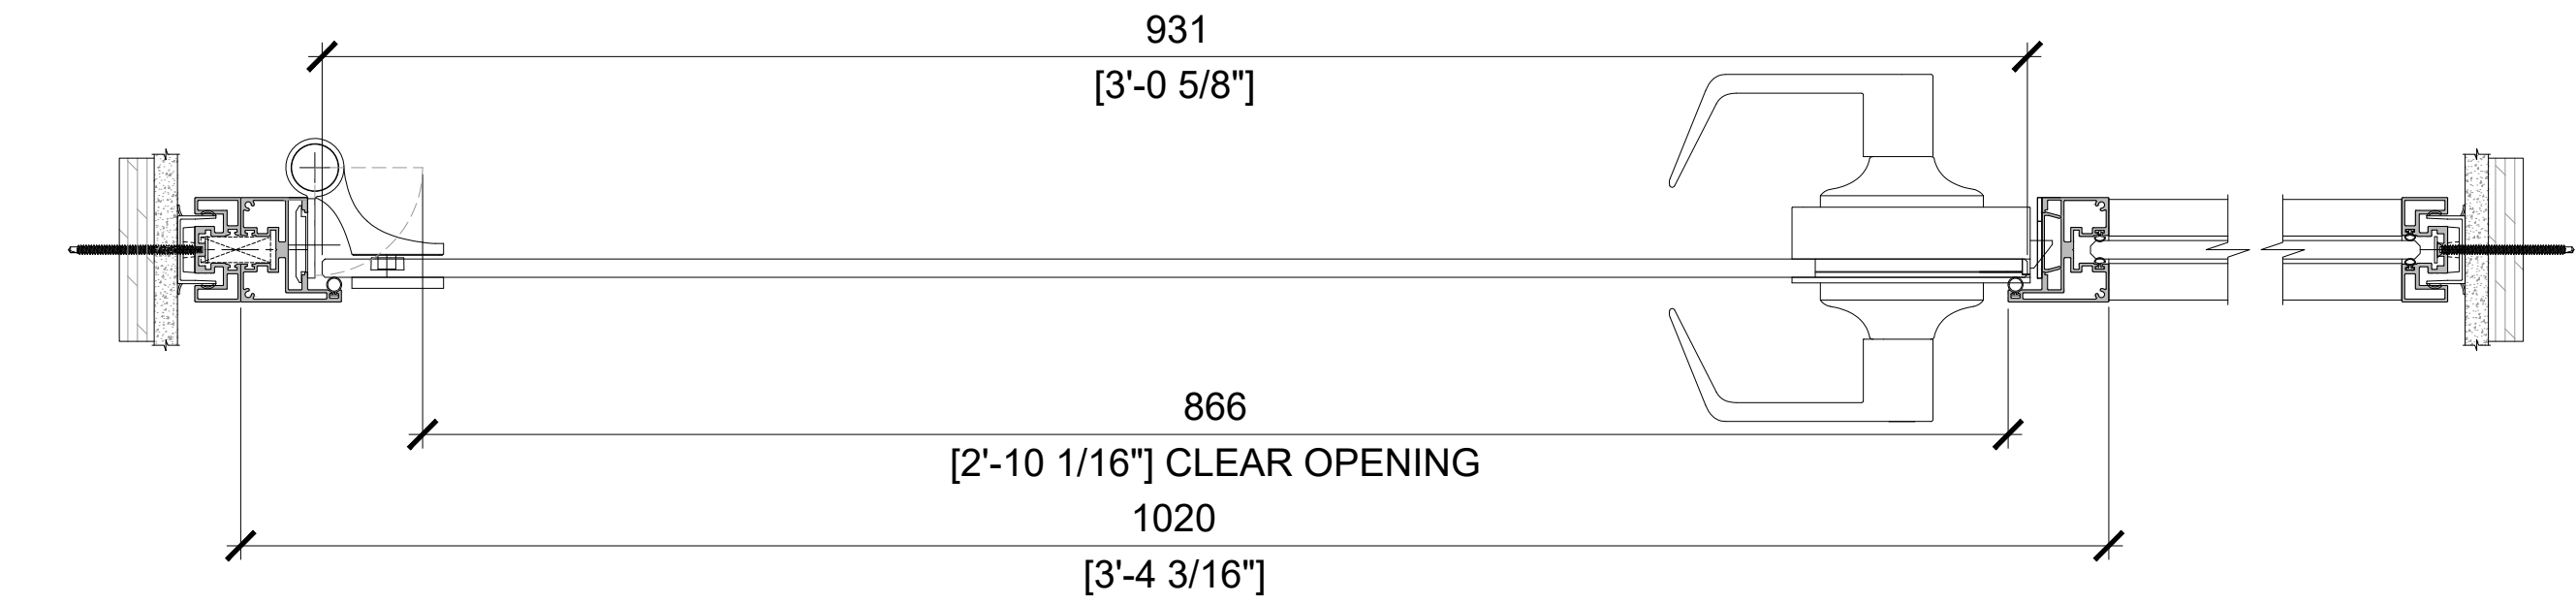


2 P1 SWING FG10/12 DOOR - HHFG - SEJO
SCALE: 1:4 (ON SIZE D - 34" X 22")

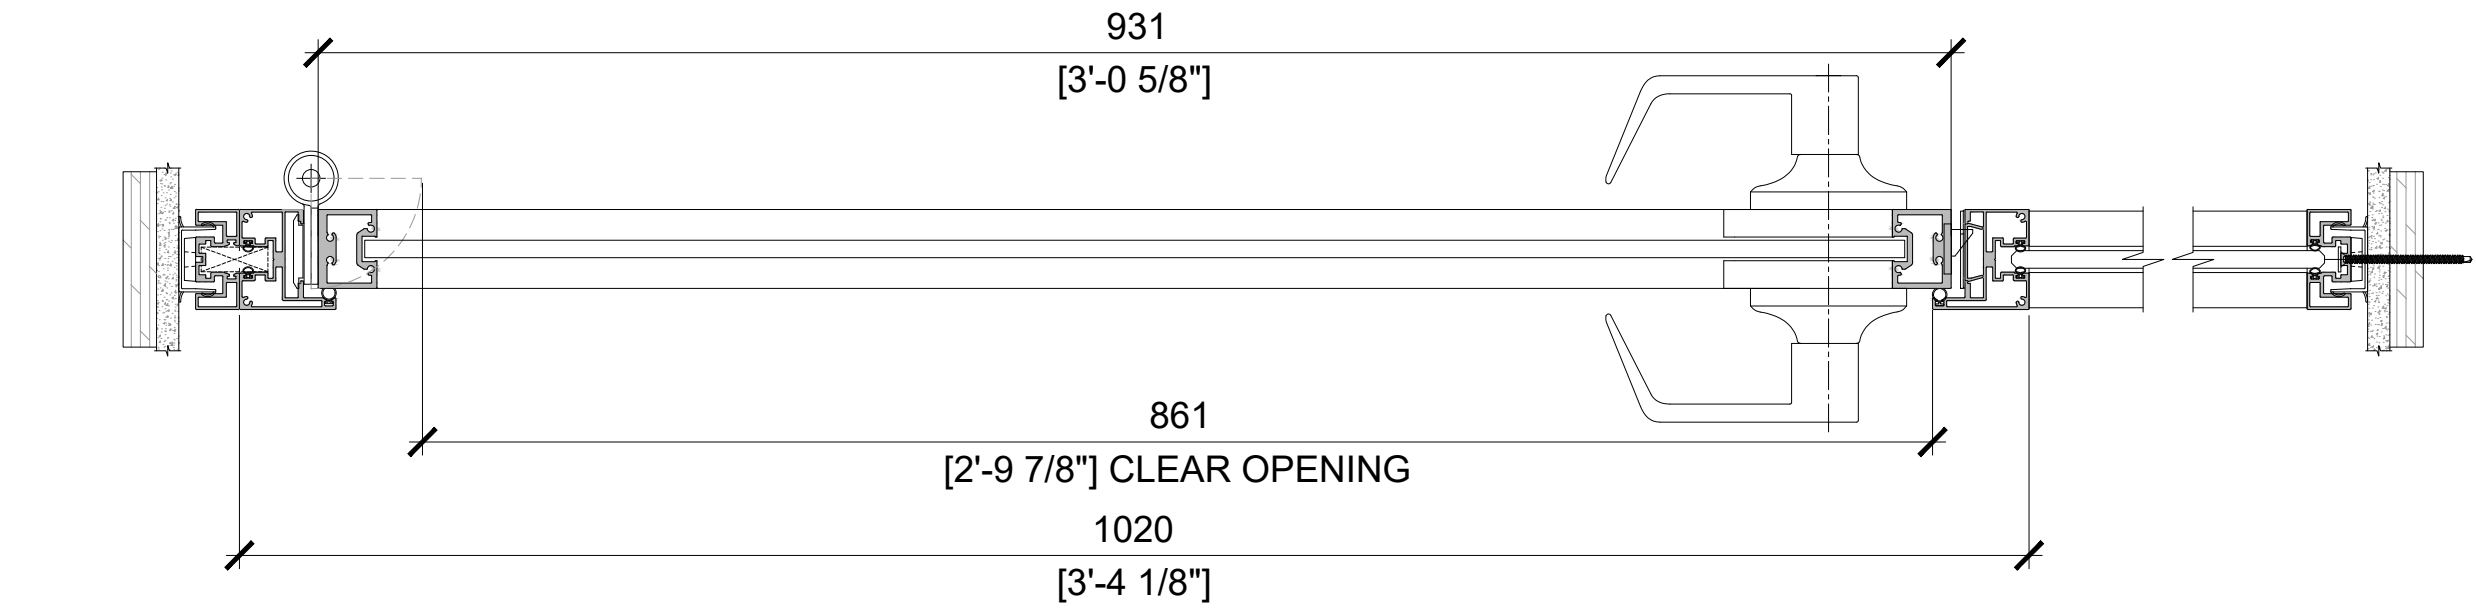


3 P1 SWING S12 - HH45 - MARO
SCALE: 1:4 (ON SIZE D - 34" X 22")

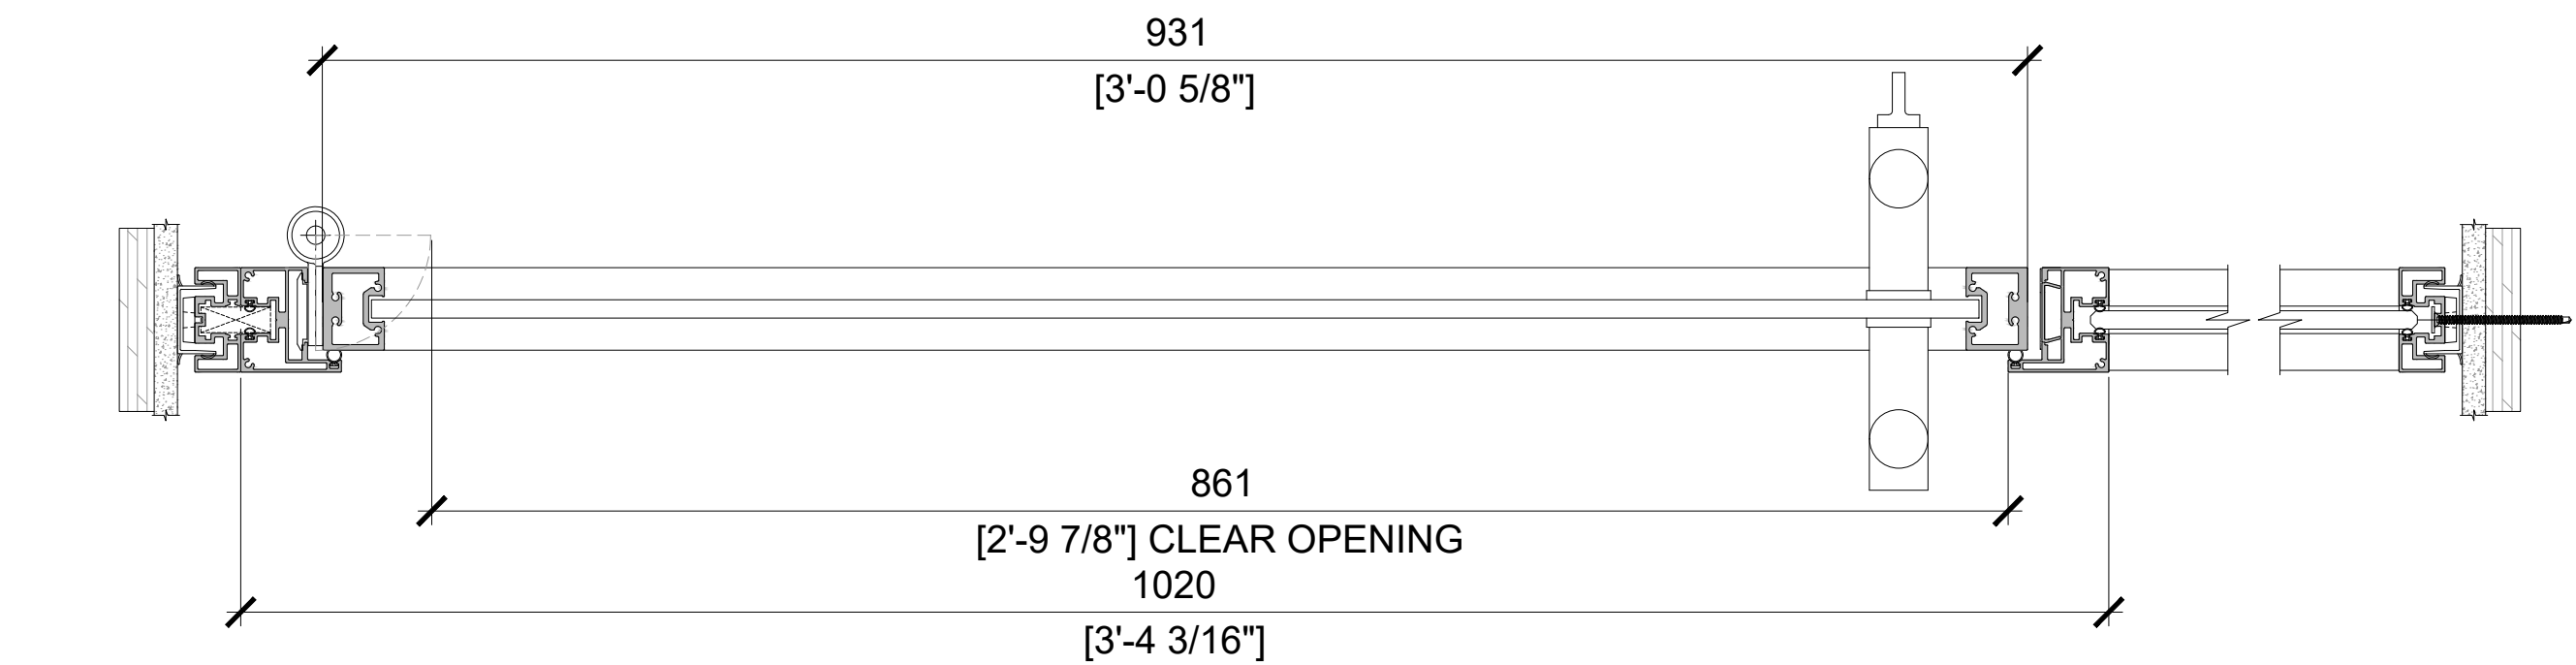


4 P1 SWING S12 DOOR - HH45 - KERE
SCALE: 1:4 (ON SIZE D - 34" X 22")

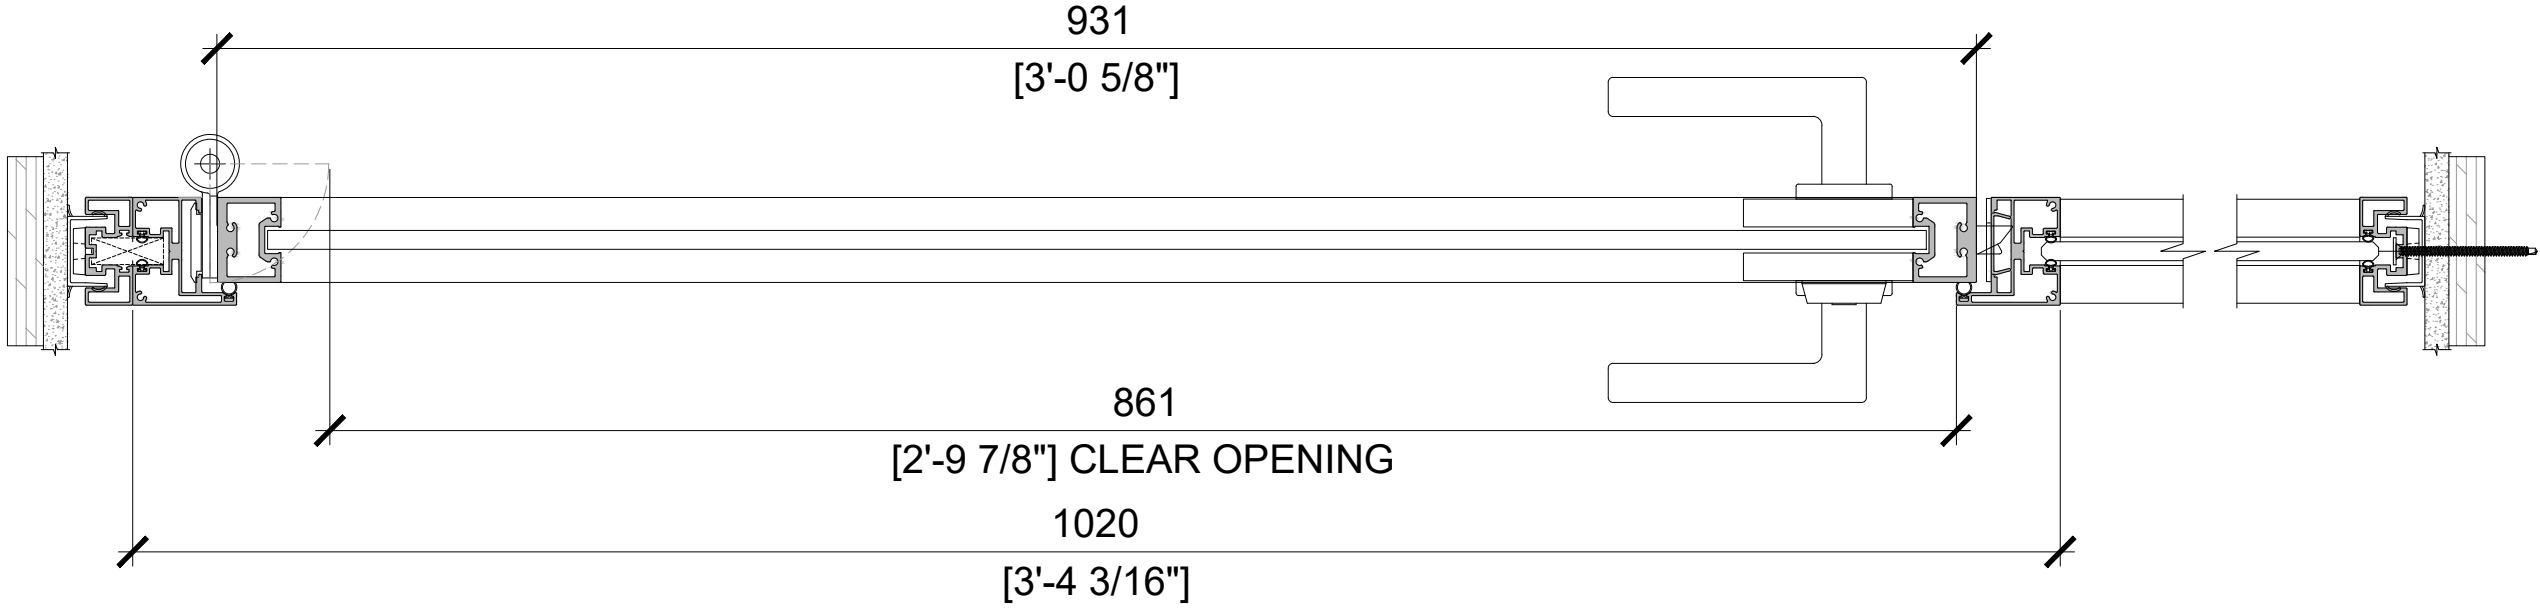


5 P1 SWING S12 - HH45 - RESE
SCALE: 1:4 (ON SIZE D - 34" X 22")

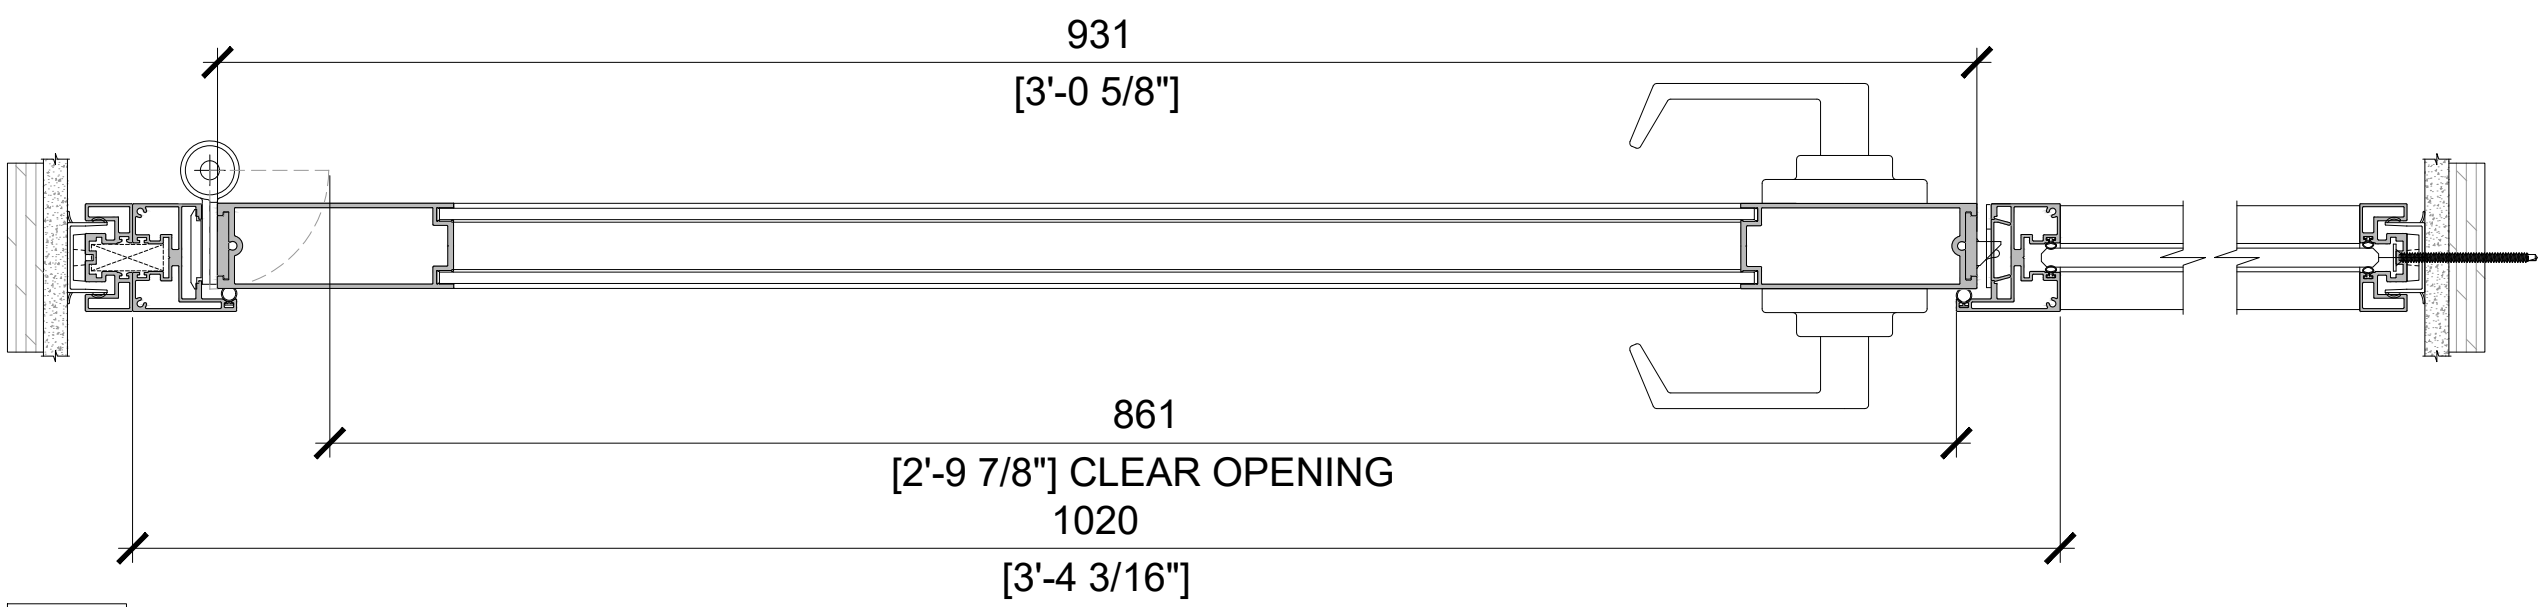

6 P1 SWING D56 - HH45 - TERO
SCALE: 1:4 (ON SIZE D - 34" X 22")

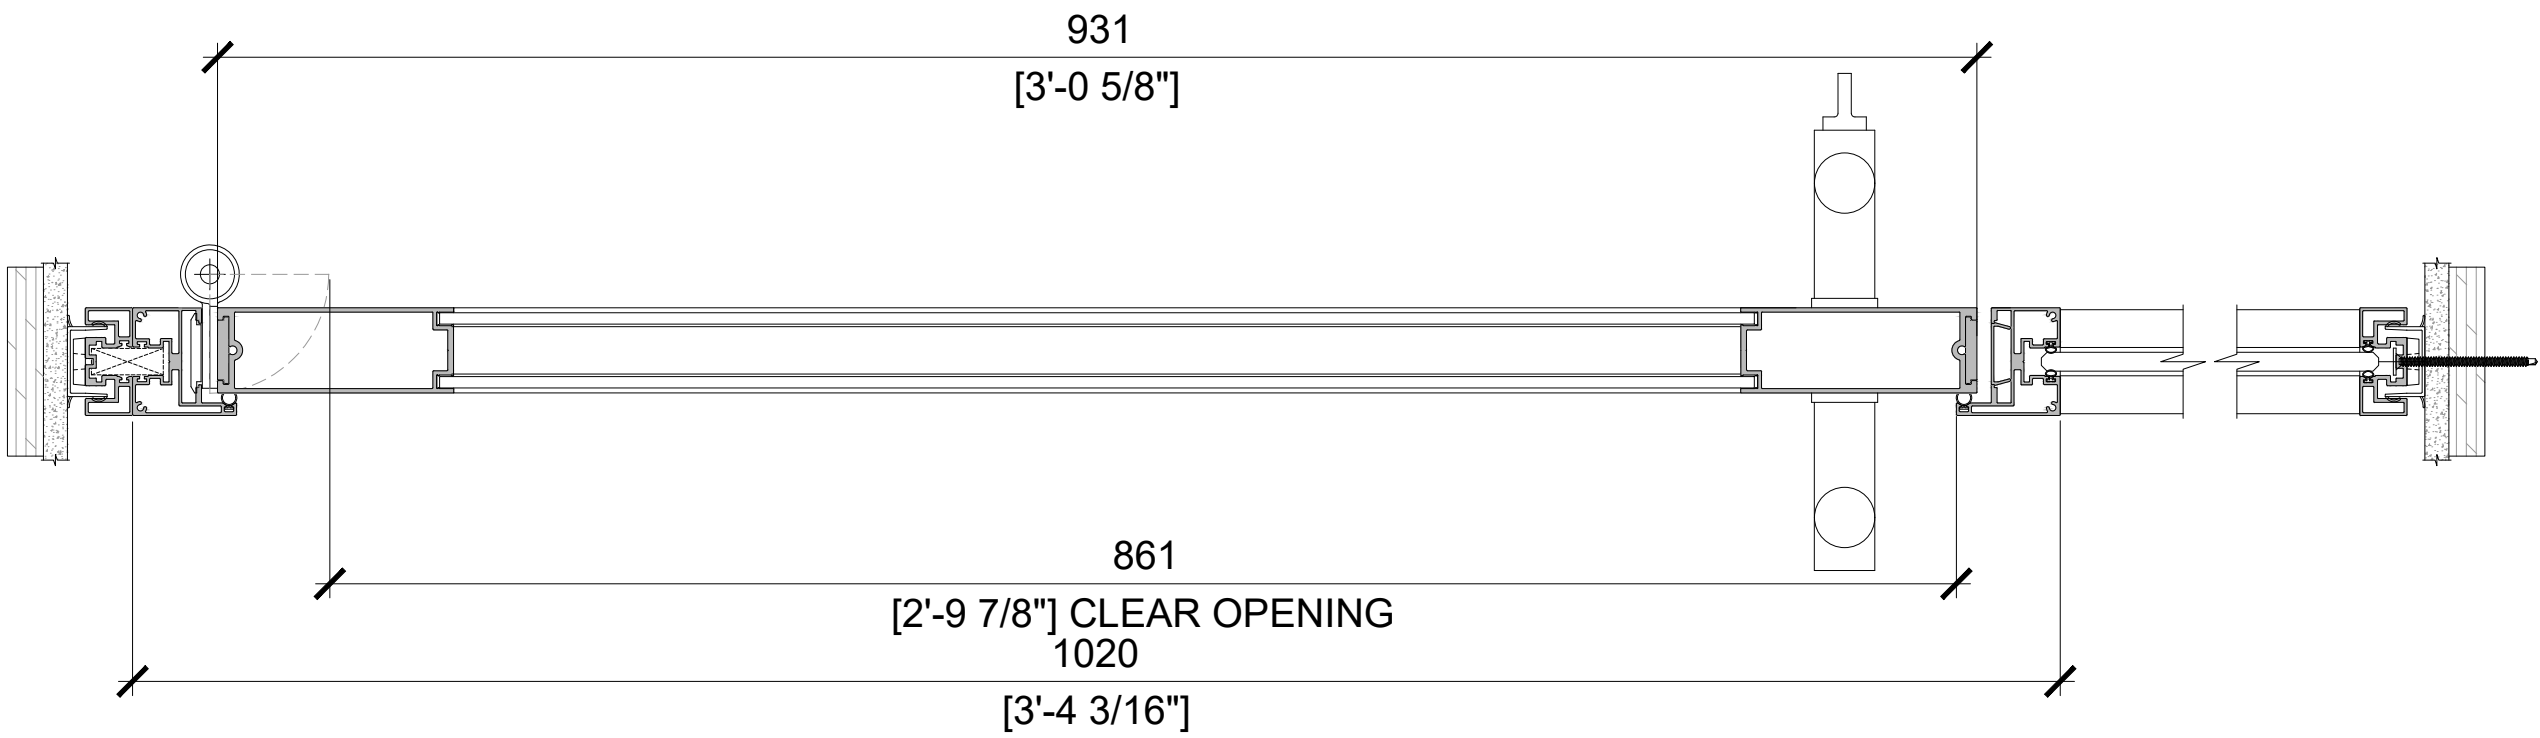

7 P1 SWING D56 - HH45 - KERE
SCALE: 1:4 (ON SIZE D - 34" X 22")

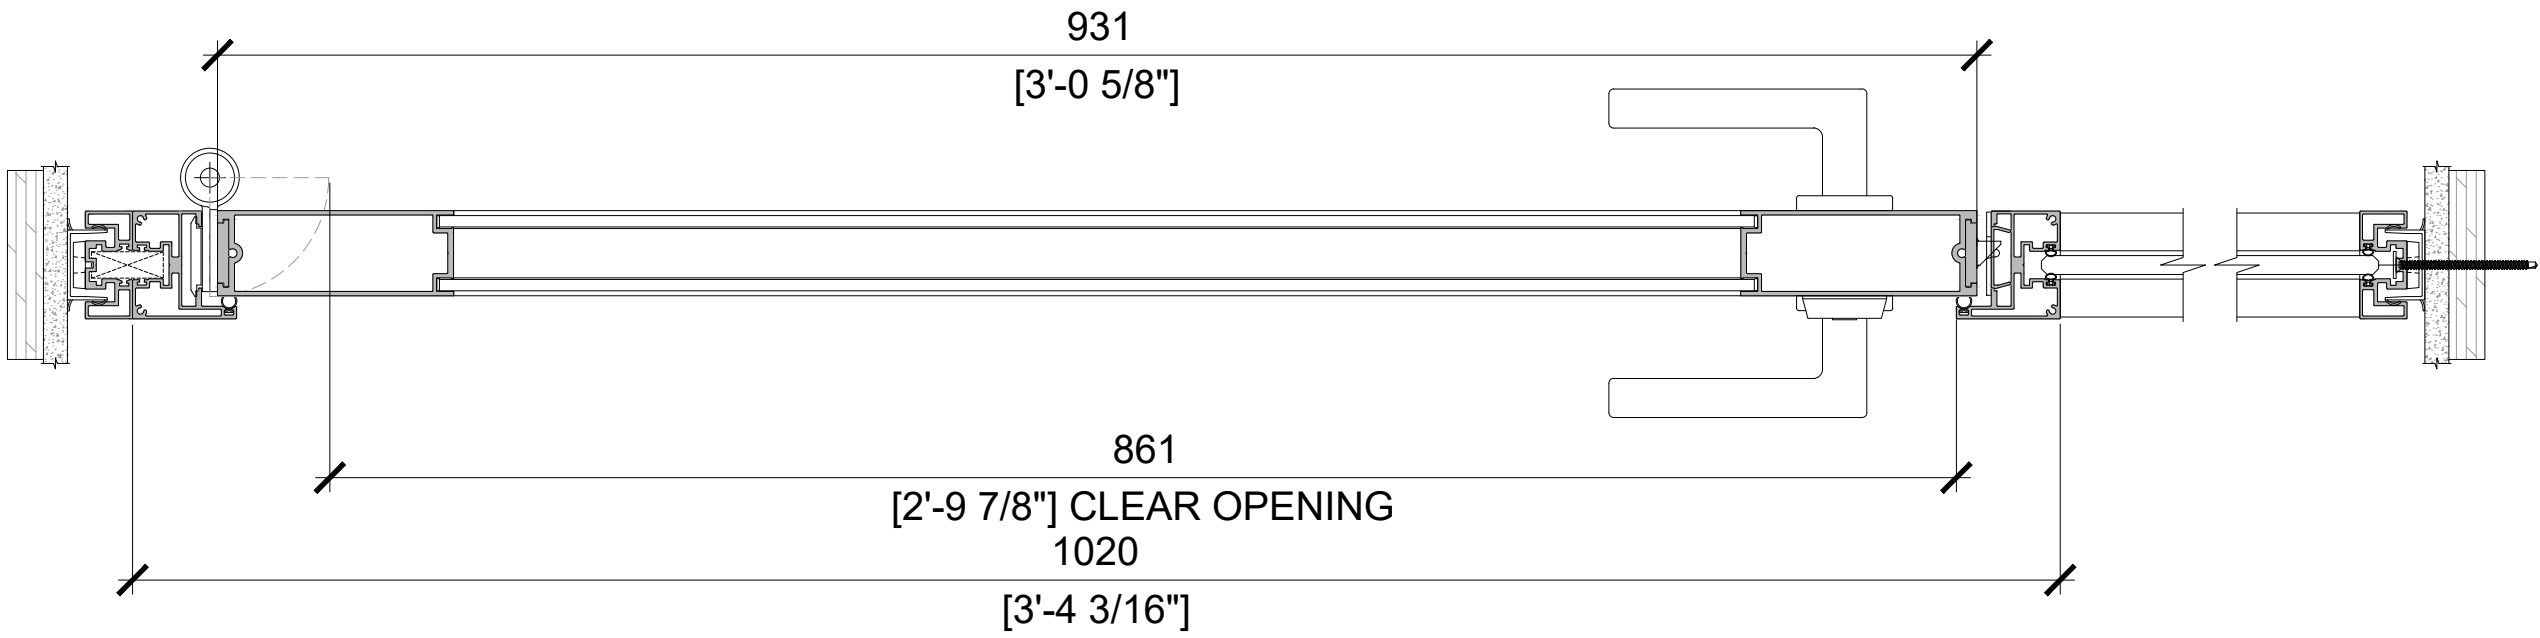

8 P1 SWING D56 - HH45 - REVEL
SCALE: 1:4 (ON SIZE D - 34" X 22")

Project

Architect

Dealer

Title

MOODWALL P1 SWING DOOR STD OPTIONS

REV. DESCRIPTION DATE

moodwall
by RAMPART

For more information,
please visit:
rampart.ca

RAMPART PARTITIONS INC.
1305 INDUSTRIELLE LA PRAIRIE QUÉBEC
TEL.: (450) 444-7414 FAX: (450) 444-7074
TOLL-FREE: (800) 724-6600
E-MAIL: info@rampart.ca

SALES
SM T 1 (800) 724-6600 #1
sales@rampart.ca

Drawn by A.G.

Approved by K.E.


Quote 00000

Date 2026/06/22


Scale 1:4 Rev# 00

Drawing #


W-400

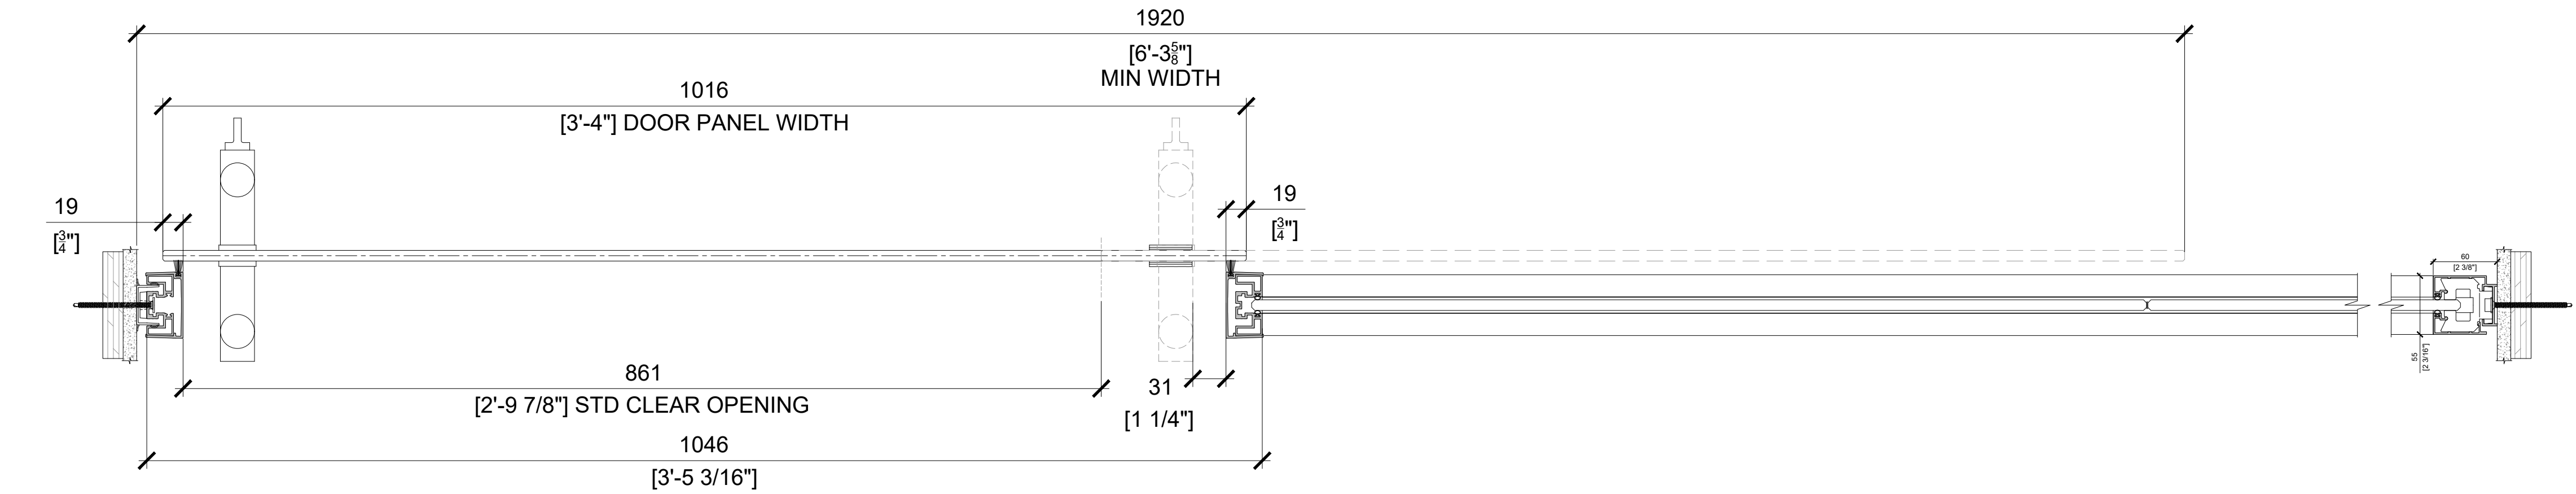


1 P1 SLIDING FG10/12 DOOR - INTEC - KERE
SCALE: 1:4 (ON SIZE D - 34" X 22")

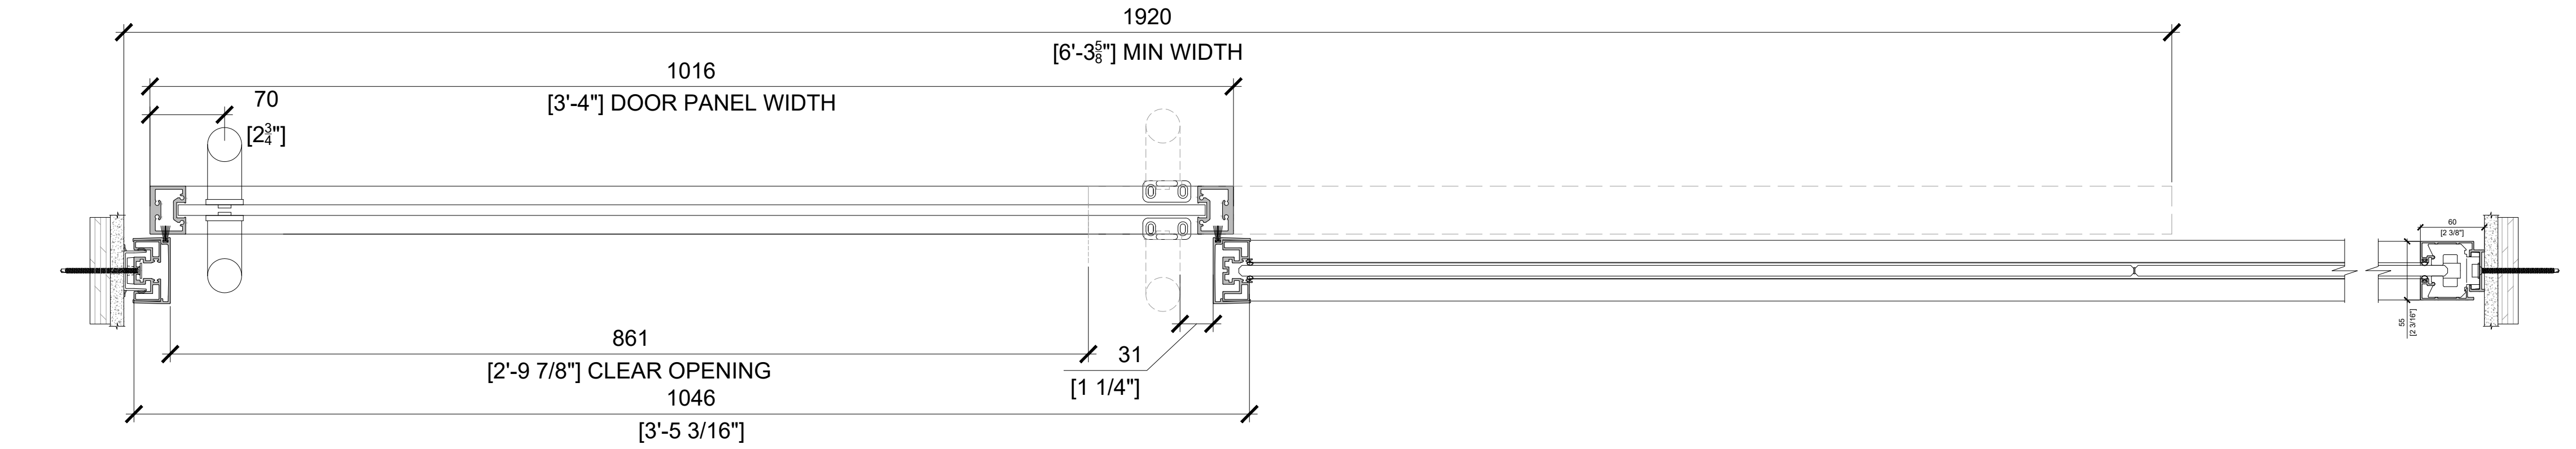

2 P1 SLIDING S12 DOOR - INTEC - KERE NL
SCALE: 1:4 (ON SIZE D - 34" X 22")

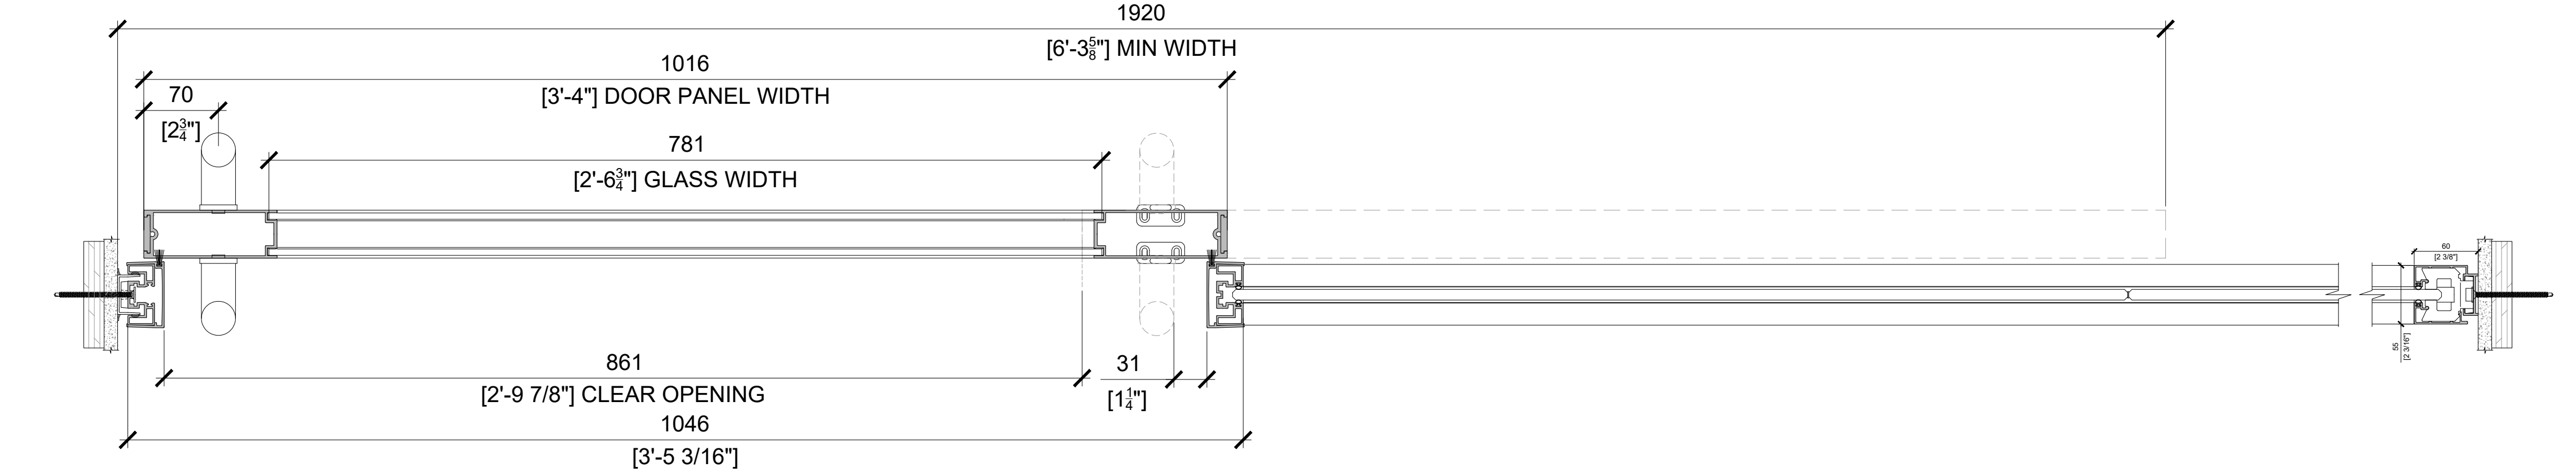

3 P1 SLIDING D56 DOOR - INTEC - KERE NL
SCALE: 1:4 (ON SIZE D - 34" X 22")

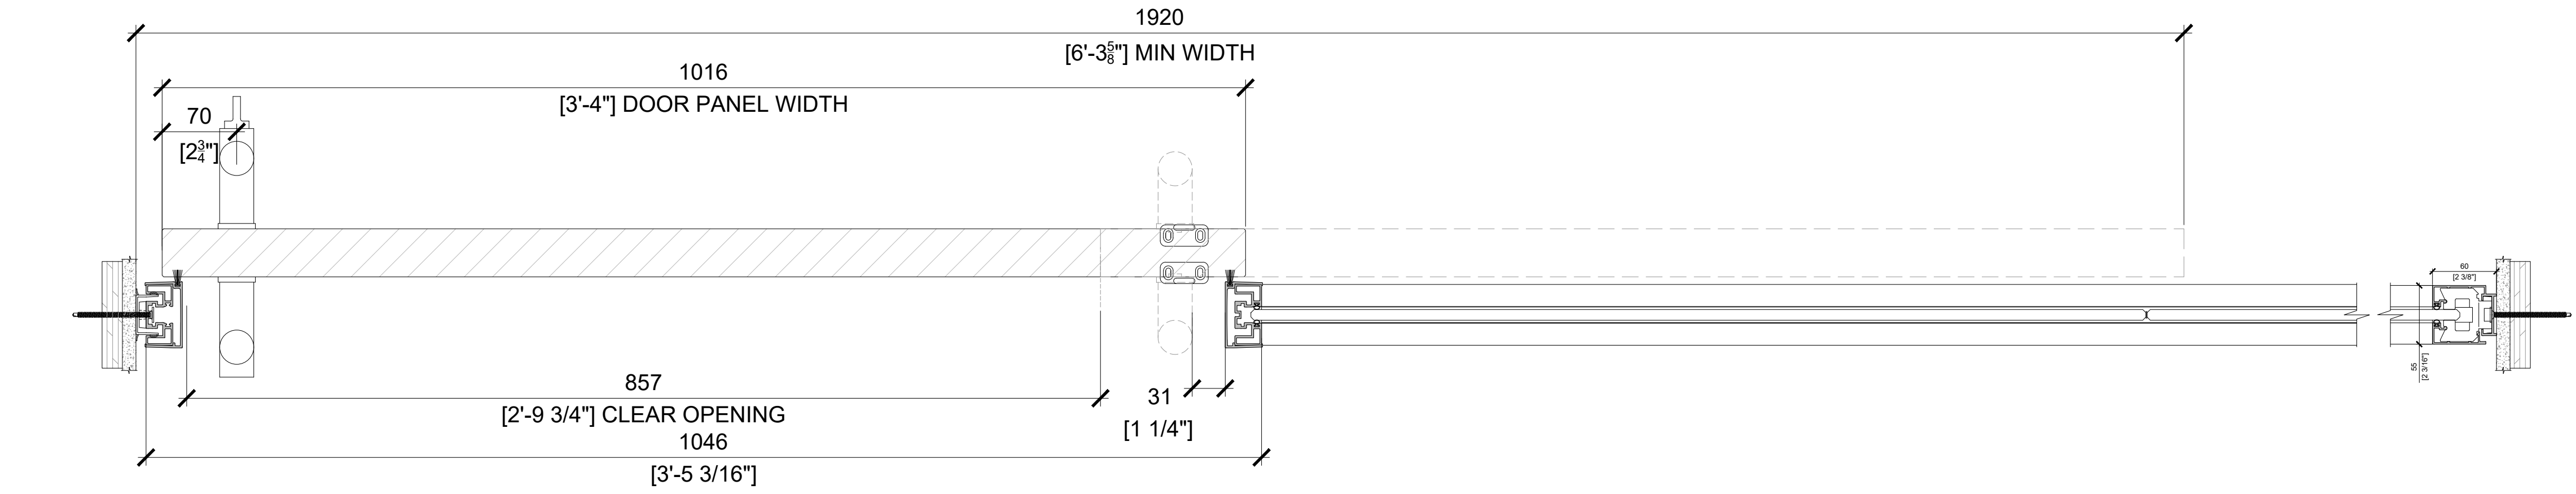

4 P1 SWING FG10/12 DOOR - INTEC - KERE
SCALE: 1:4 (ON SIZE D - 34" X 22")

Project

Architect

Dealer

Title

MOODWALL P1 BARN DOOR STD OPTIONS

REV.	DESCRIPTION	DATE
------	-------------	------



For more information,
please visit:
rampart.ca

RAMPART PARTITIONS INC.
1305 INDUSTRIELLE LA PRAIRIE QUÉBEC
TEL.: (450) 444-7414 FAX: (450) 444-7074
TOLL-FREE: (800) 724-6600
E-MAIL: info@rampart.ca

SALES
SM T 1 (800) 724-6600 #1
sales@rampart.ca

Drawn by A.G.

Approved by K.E.


Quote 00000

Date 2026/06/22


Scale 1:4 Rev# 00

Drawing #


W-401

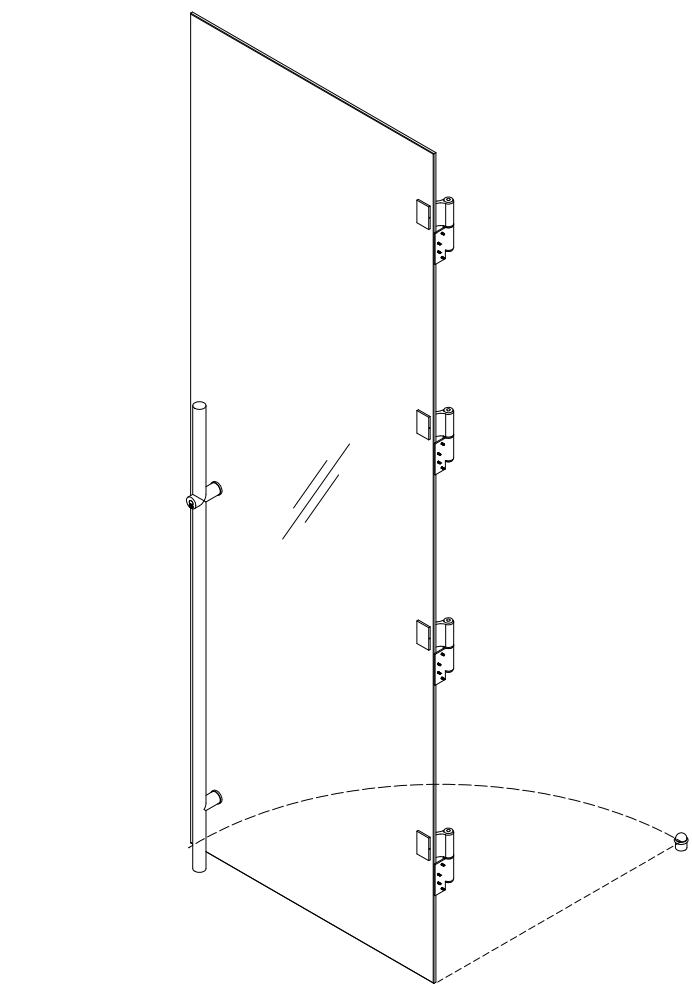


1 SWING FG - KERE - HHFG
SCALE: 1:20 (ON SIZE D - 34" X 22")

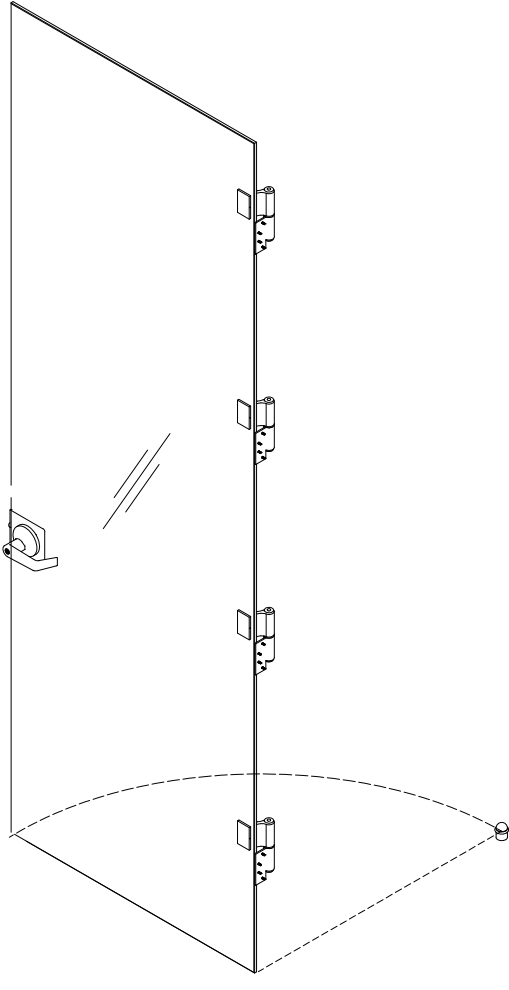


2 SWING FG - SEJO - HHFG
SCALE: 1:20 (ON SIZE D - 34" X 22")

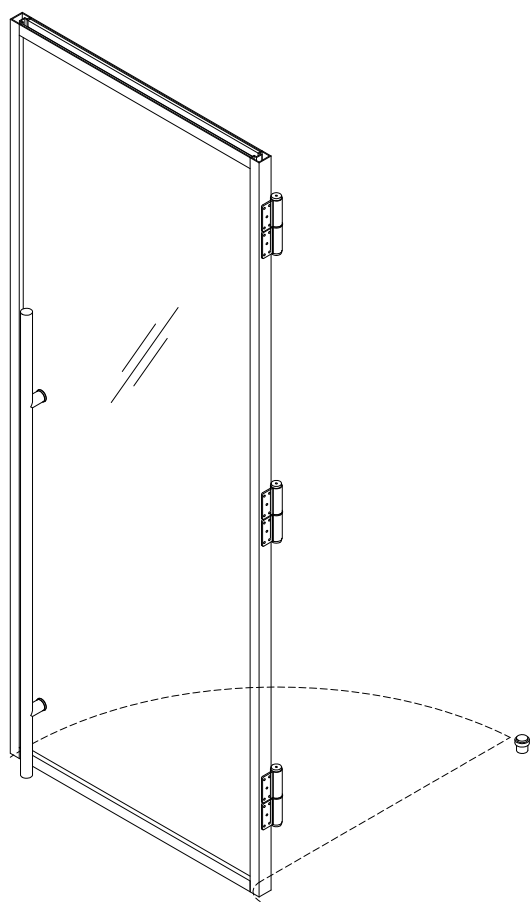


3 SWING S12 DOOR - KERE NL - HH45
SCALE: 1:20 (ON SIZE D - 34" X 22")

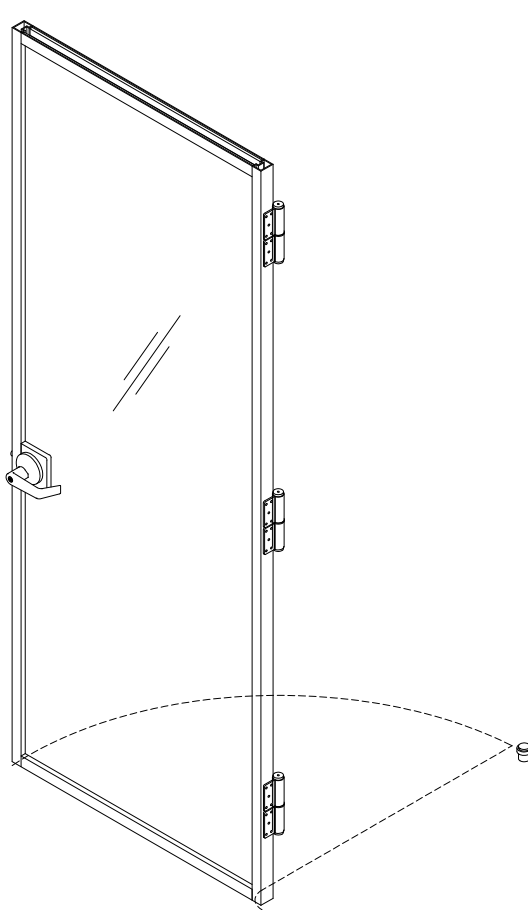


4 SWING S12 DOOR - MARO - HH45
SCALE: 1:20 (ON SIZE D - 34" X 22")

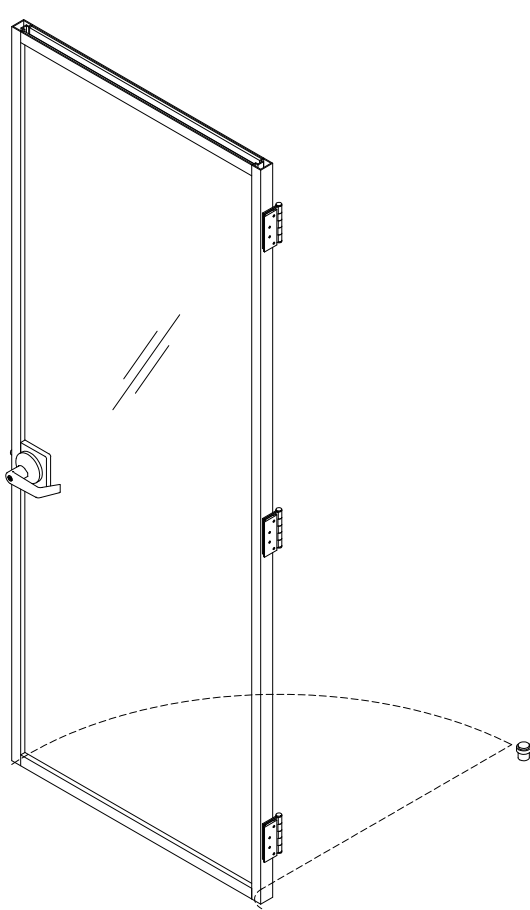


5 SWING S12 - MARO - BH45
SCALE: 1:20 (ON SIZE D - 34" X 22")

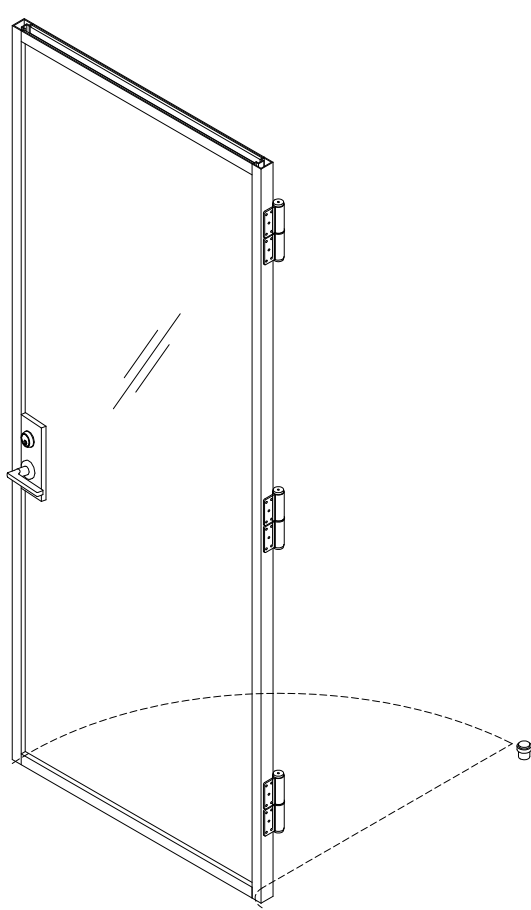


6 SWING S12 - RESE - HH45
SCALE: 1:20 (ON SIZE D - 34" X 22")

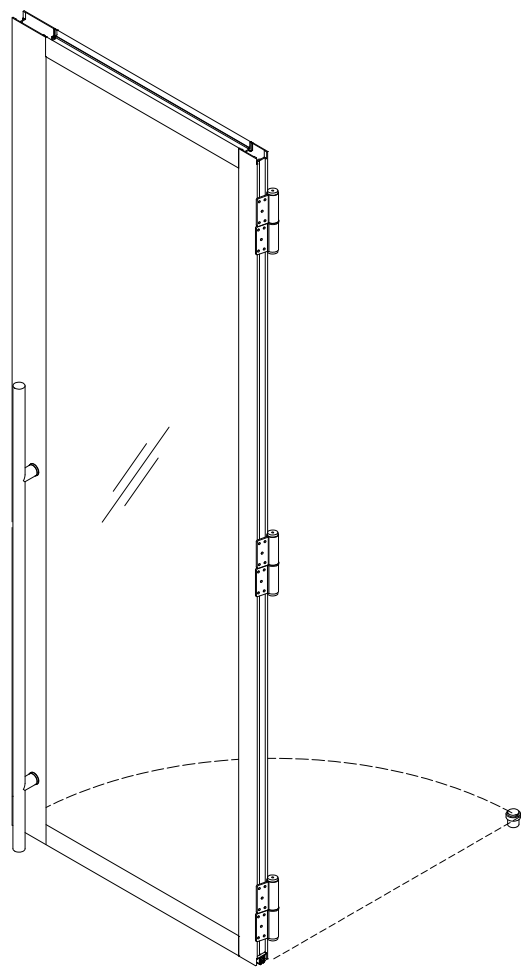


7 SWING DG52 - KERE NL - HH45
SCALE: 1:20 (ON SIZE D - 34" X 22")

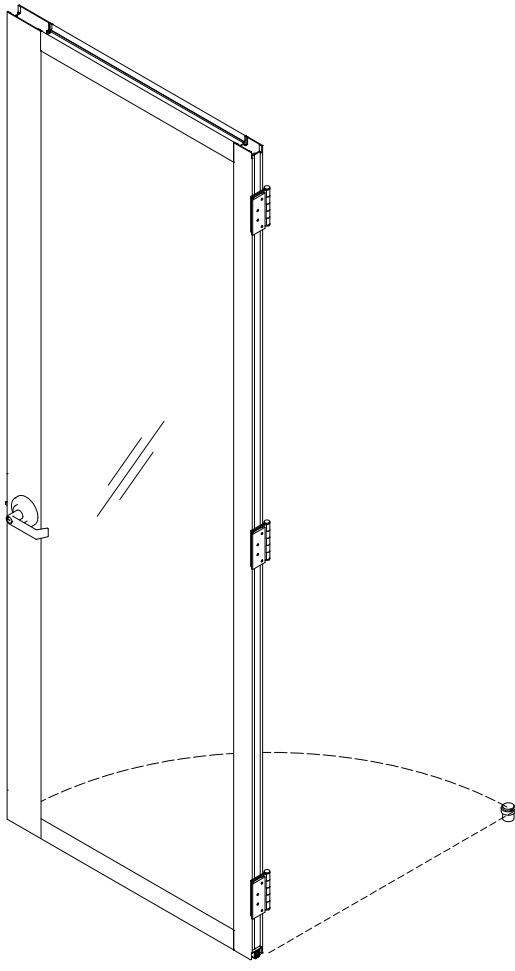


8 SWING DG52 - TERO - BH45
SCALE: 1:20 (ON SIZE D - 34" X 22")

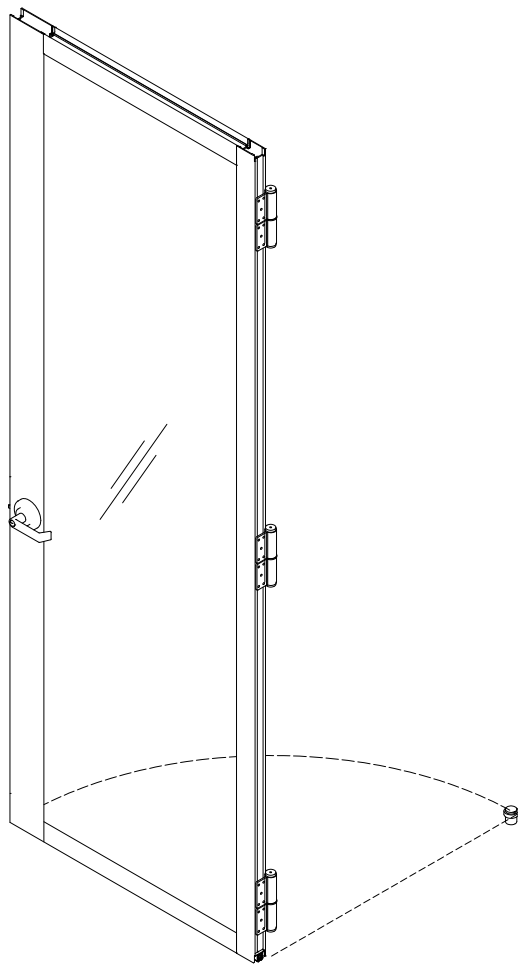


9 SWING D52 DOOR - TERO - HH45
SCALE: 1:20 (ON SIZE D - 34" X 22")

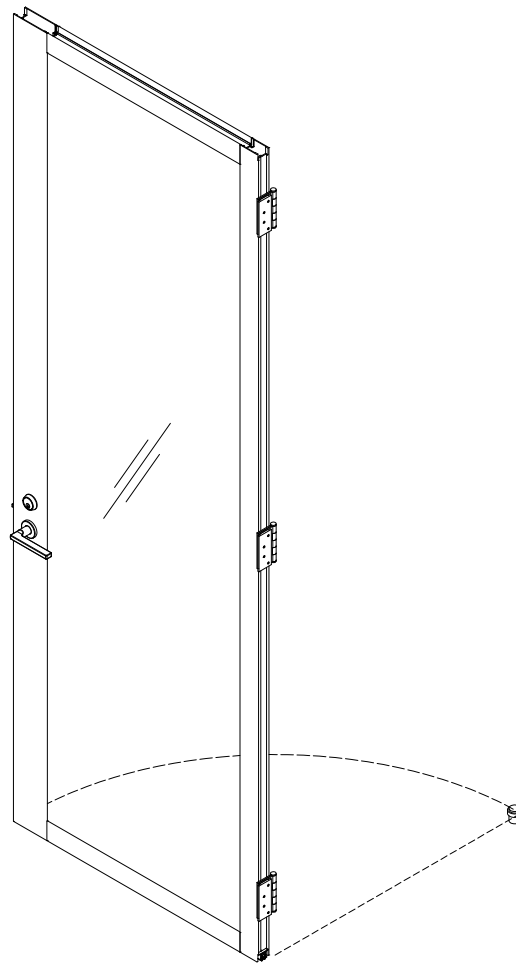


10 SWING D52 DOOR - REVEL - BH45
SCALE: 1:20 (ON SIZE D - 34" X 22")

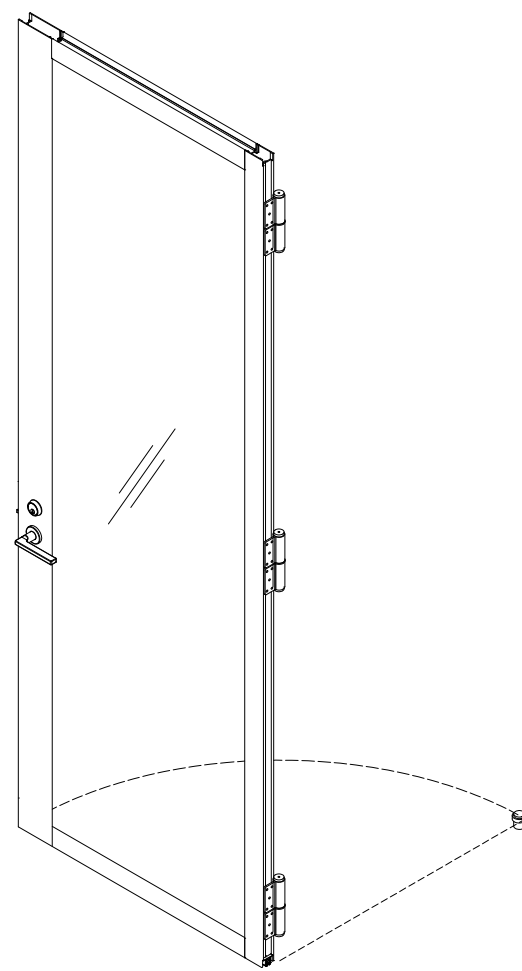


11 SWING D52 DOOR - REVEL - HH45
SCALE: 1:20 (ON SIZE D - 34" X 22")

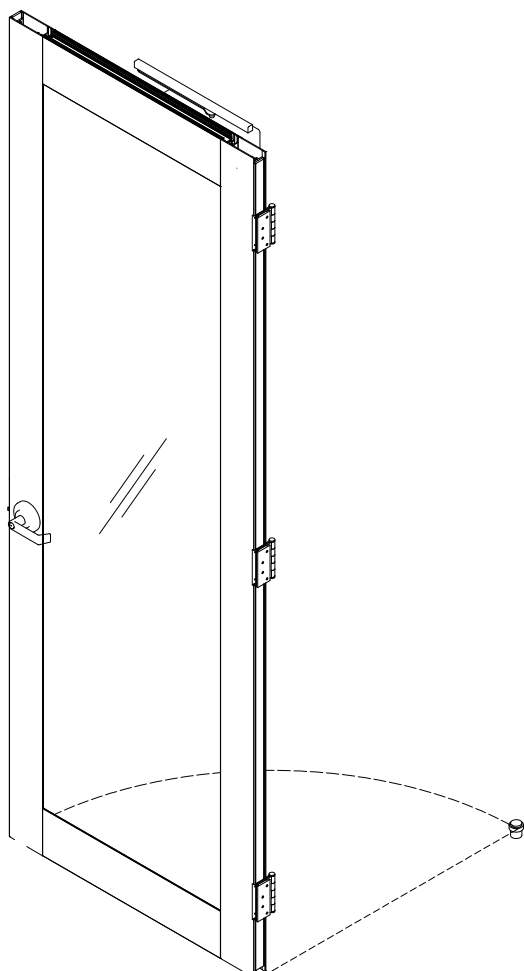


12 SWING D56 DOOR - TERO - BH45
SCALE: 1:20 (ON SIZE D - 34" X 22")

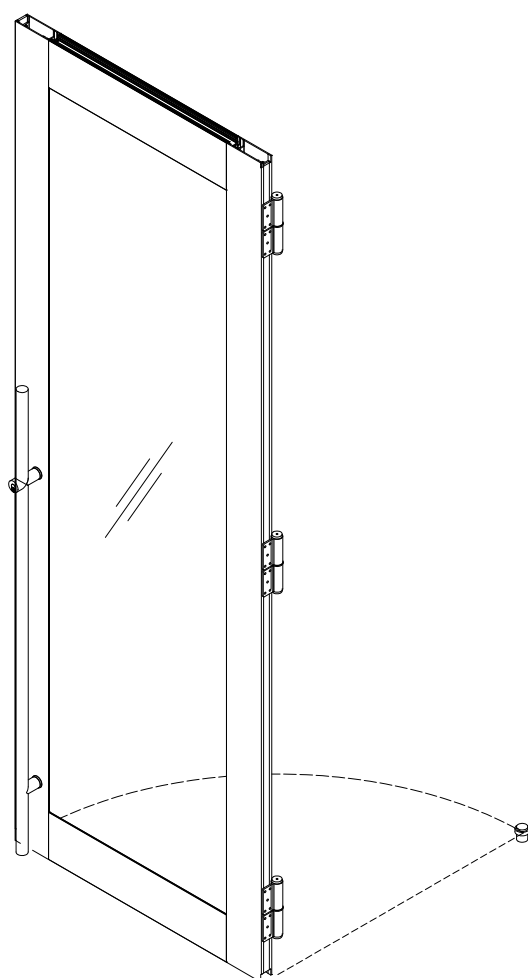


13 SWING D56 DOOR - KERE - HH45
SCALE: 1:20 (ON SIZE D - 34" X 22")

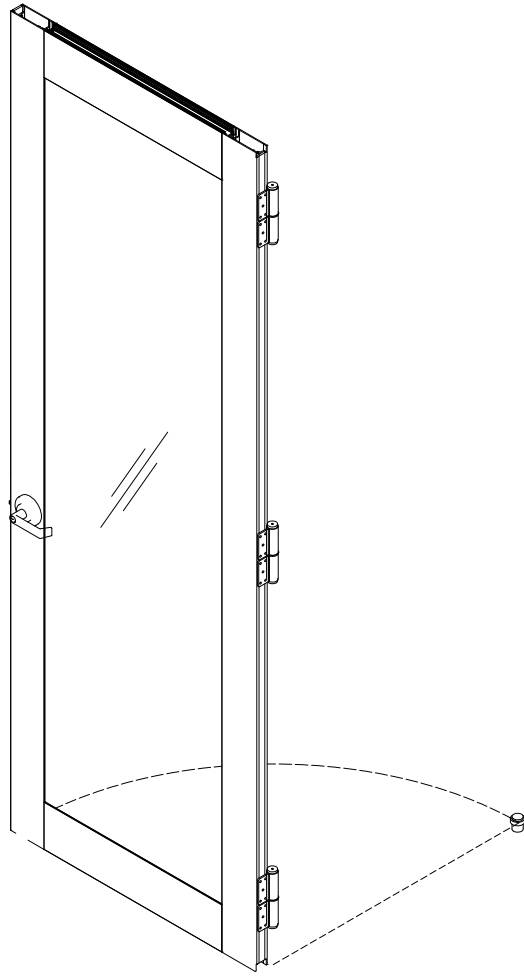


14 SWING D56 DOOR - TERO - HH45
SCALE: 1:20 (ON SIZE D - 34" X 22")

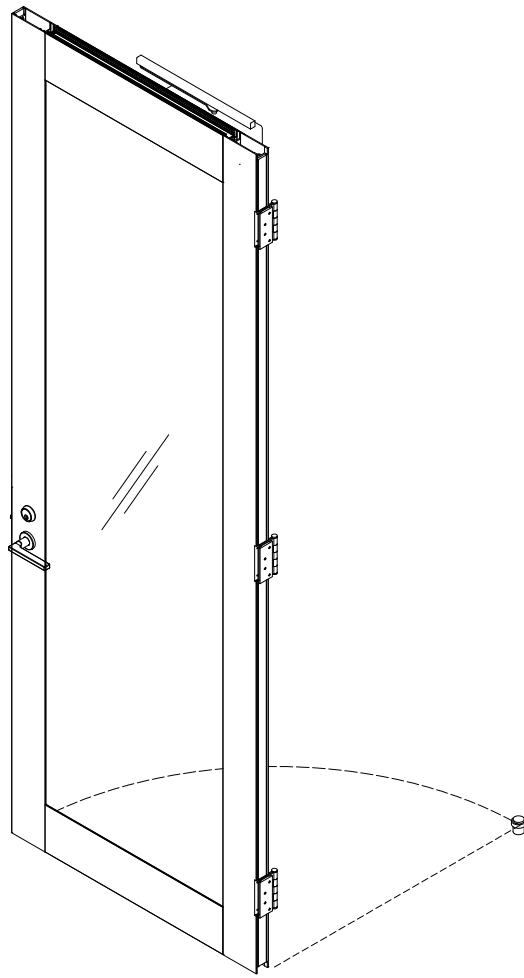


15 SWING D56 DOOR - REVEL - BH45
SCALE: 1:20 (ON SIZE D - 34" X 22")

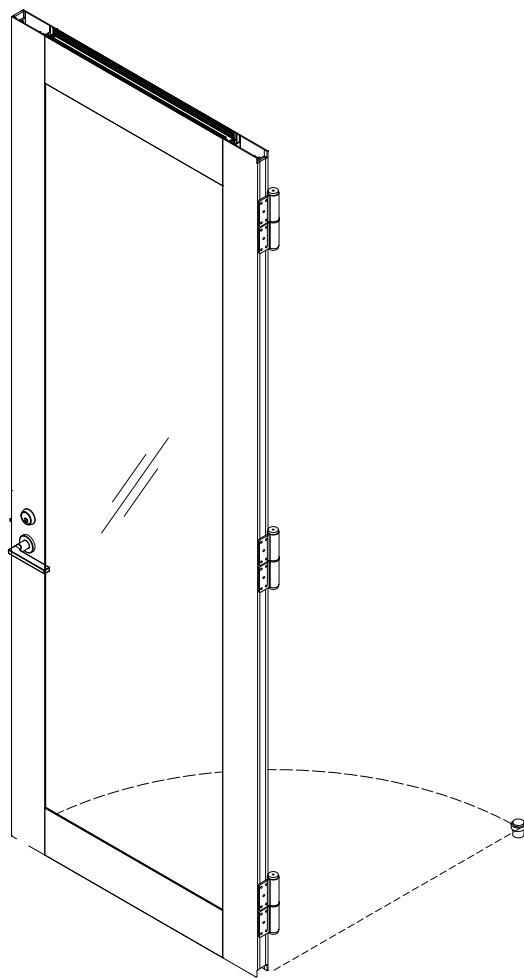

16 SWING D56 DOOR - REVEL - HH45
SCALE: 1:20 (ON SIZE D - 34" X 22")

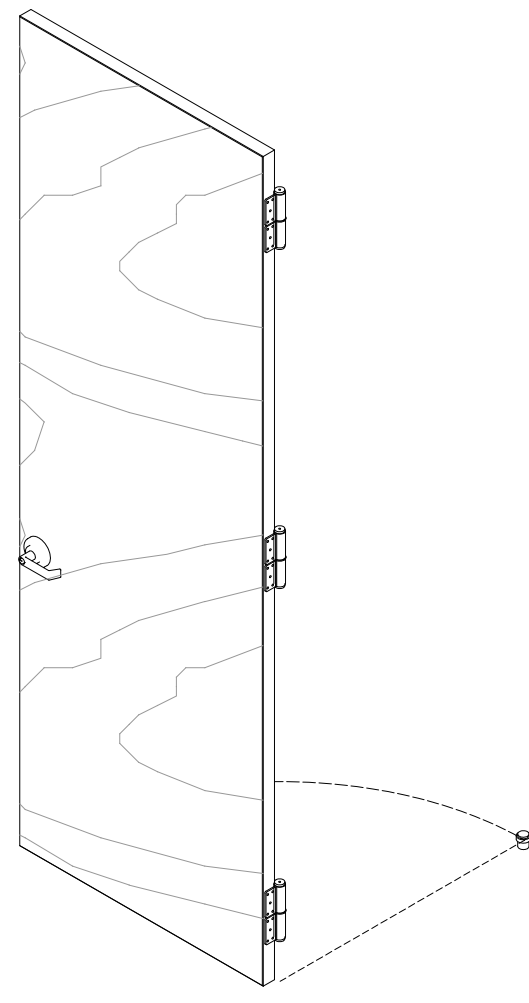

15 SWING WOOD DOOR - TERO - HH45
SCALE: 1:20 (ON SIZE D - 34" X 22")

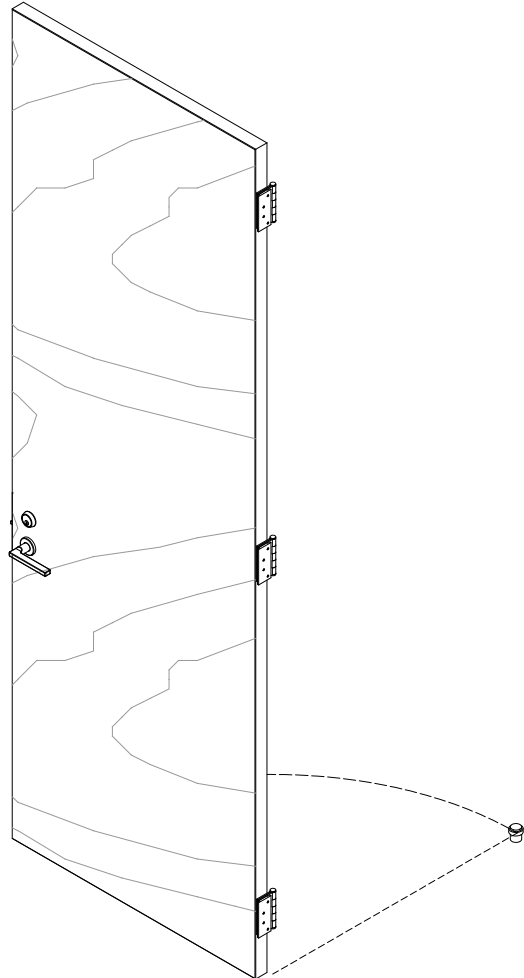

16 SWING WOOD DOOR - REVEL - BH45
SCALE: 1:20 (ON SIZE D - 34" X 22")

Project

Architect

Dealer

Title

MOODWALL P1 DOOR OPTIONS

REV.	DESCRIPTION	DATE
------	-------------	------

moodwall
by RAMPART

For more information,
please visit:

rampart.ca

RAMPART PARTITIONS INC.
1305 INDUSTRIELLE, LA PRAIRIE QUÉBEC
TEL.: (450) 444-7414 FAX: (450) 444-7074
TOLL-FREE: (800) 724-6600
E-MAIL: info@rampart.ca

SALES
SM T 1 (800) 724-6600 #1
sales@rampart.ca

Drawn by A.G.

Approved by K.E.

Quote 00000

Date 2026/06/22

Scale 1:20 Rev# 00

Drawing #

W-402