



PRODUCT DESCRIPTION

FLEXIBILITY & PERFORMANCE

moodwall P3 is our most versatile architectural wall system yet. Designed for modularity, it seamlessly integrates with moodwall P4 while delivering exceptional acoustic performance and privacy..

THIS QUOTATION IS FOR:
MOODWALL DEMOUNTABLE WALL SYSTEM BY RAMPART.
QUOTATION BASED ON DRAWINGS AND INFORMATION SUBMITTED TO RAMPART

GENERAL NOTES:
PRICES ARE BASED ON INFORMATION PROVIDED AT TIME OF QUOTATION. RAMPART RESERVES THE RIGHT TO REVISE THIS QUOTATION IF THERE ARE ANY CHANGES.
PRICE IS BASED ON A SINGLE SHIPMENT. IF PARTIAL SHIPMENTS ARE REQUIRED, ADDITIONAL CHARGES WILL APPLY.
SEISMIC BRACING IS EXCLUDED.
THE SUPPLY AND INSTALL OF BLOCKING, BRACING AND CEILING SUPPORT IS EXCLUDED.
NOTE FOR ARCHITECT/CONTRACTOR: PROVIDE SUFFICIENT ATTACHMENT TO SUPPORT SLIDING DOOR(S). EACH DOOR WEIGHS UP TO 200 LBS (90 KG).
NOTE FOR CONTRACTOR: MINIMUM ¾"PLYWOOD BACKER REQUIRED FOR ALL FASTENING POINTS AT WALLS AND CEILINGS BETWEEN MOODWALL AND BASE BUILDING.

DEALER CONTACT INFORMATION

Street Name
City, State
Country, Postal Code

Sales
Contact Name
Tel:

Sales
Contact Name
Tel:


CONTACT INFORMATION

Sales:
1 (800) 724 6600 # 1
sales@rampart.ca

CUSTOMER COMPANY NAME
Street name, City, State, Country. Postal Code

SITE LOCATION MAP

KEY PLAN

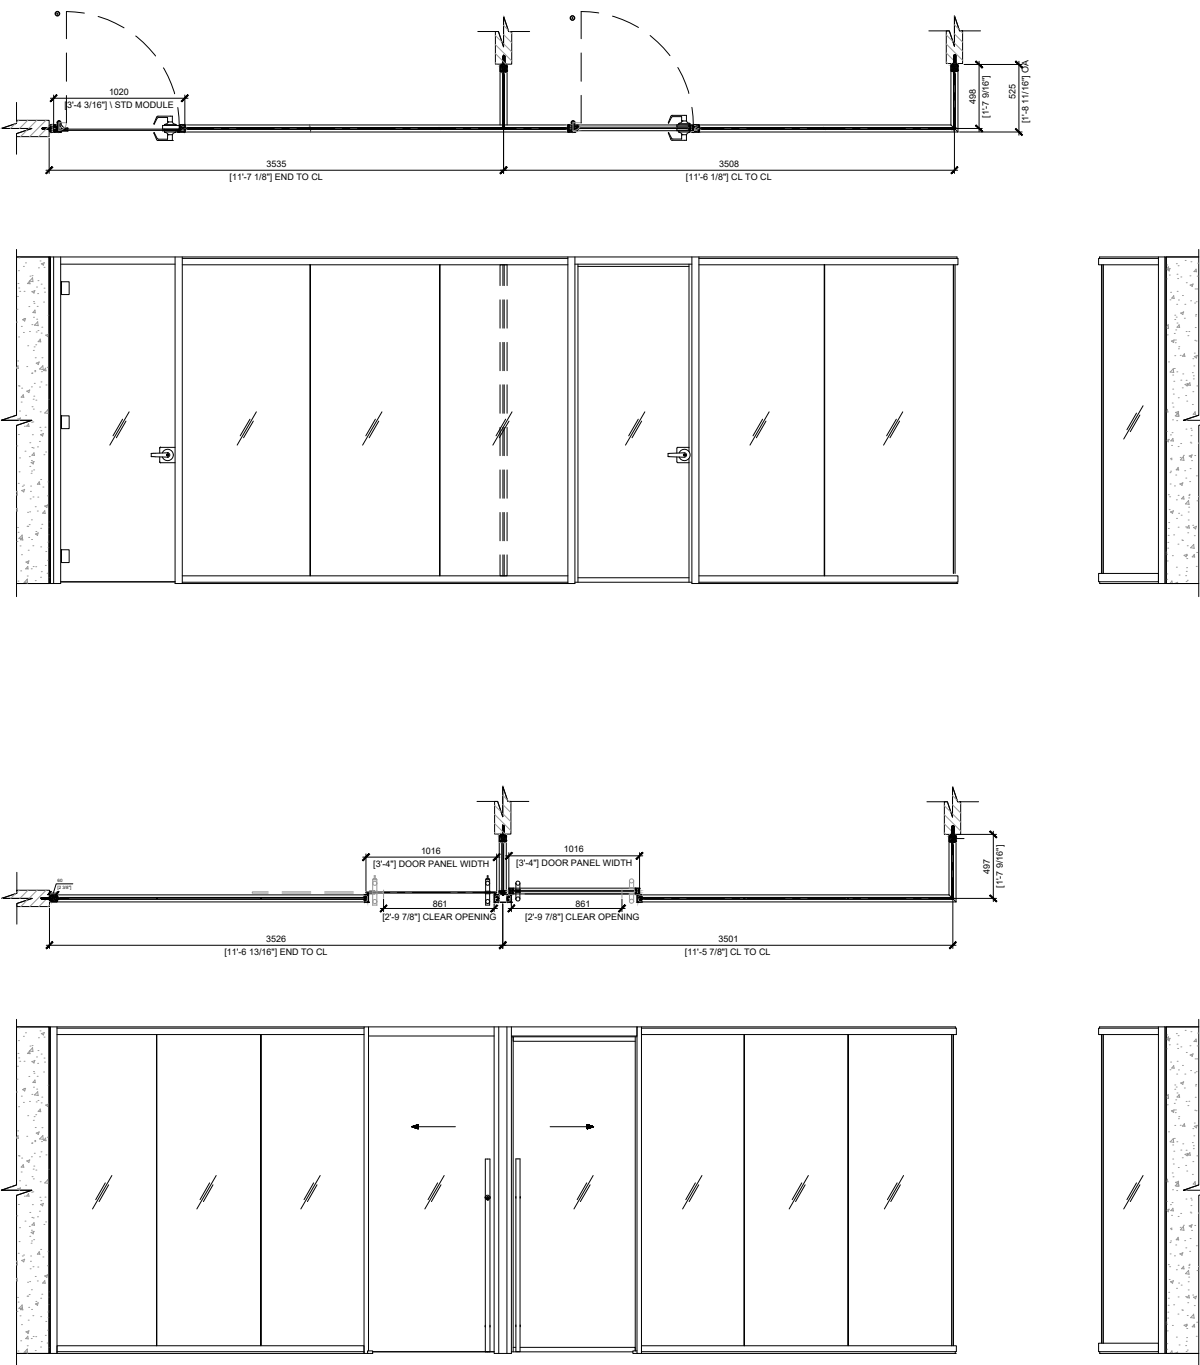

Project

Architect

Dealer

Title

MOODWALL P3
COVER PAGE

REV. DESCRIPTION DATE

moodwall
by RAMPART


For more information,
please visit:
rampart.ca

RAMPART PARTITIONS INC.
1305 INDUSTRIELLE, LA PRAIRIE QUÉBEC
TEL.: (450) 444-7414 FAX: (450) 444-7074
TOLL-FREE: (800) 724-6600
E-MAIL: info@rampart.ca


SALES
SM T 1 (800) 724-6600 #1
sales@rampart.ca

Drawn by A.G.
Approved by K.E.
Quote 00000
Date 2026/06/10
Scale NTS Rev# 00

Drawing # W-100

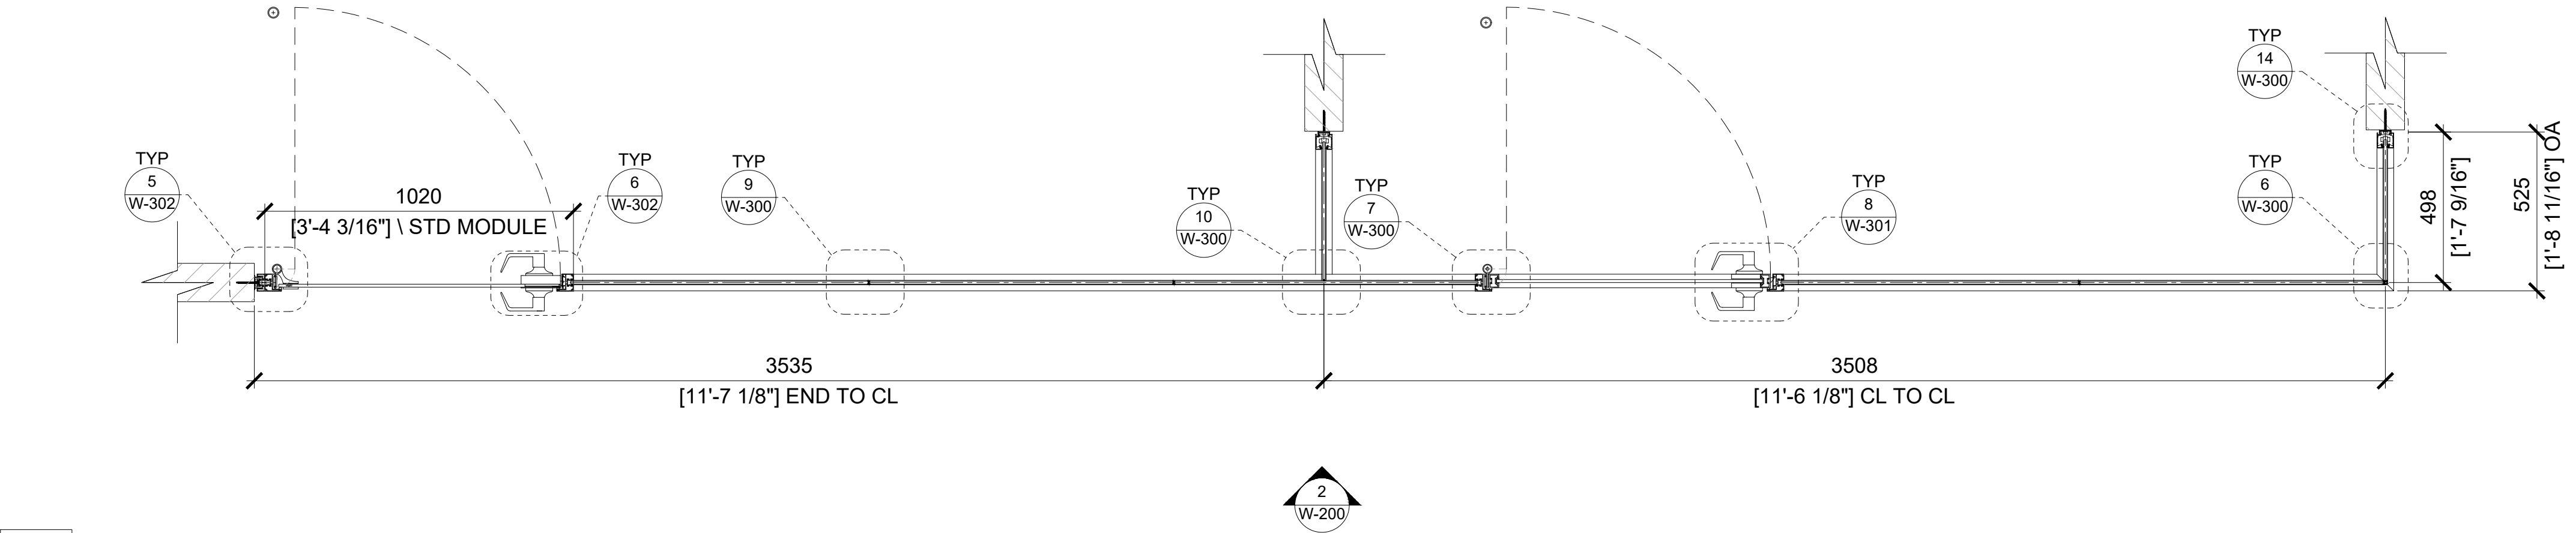

1 FLOOR PLAN
SCALE: 1:15 (ON SIZE D - 34" X 22")

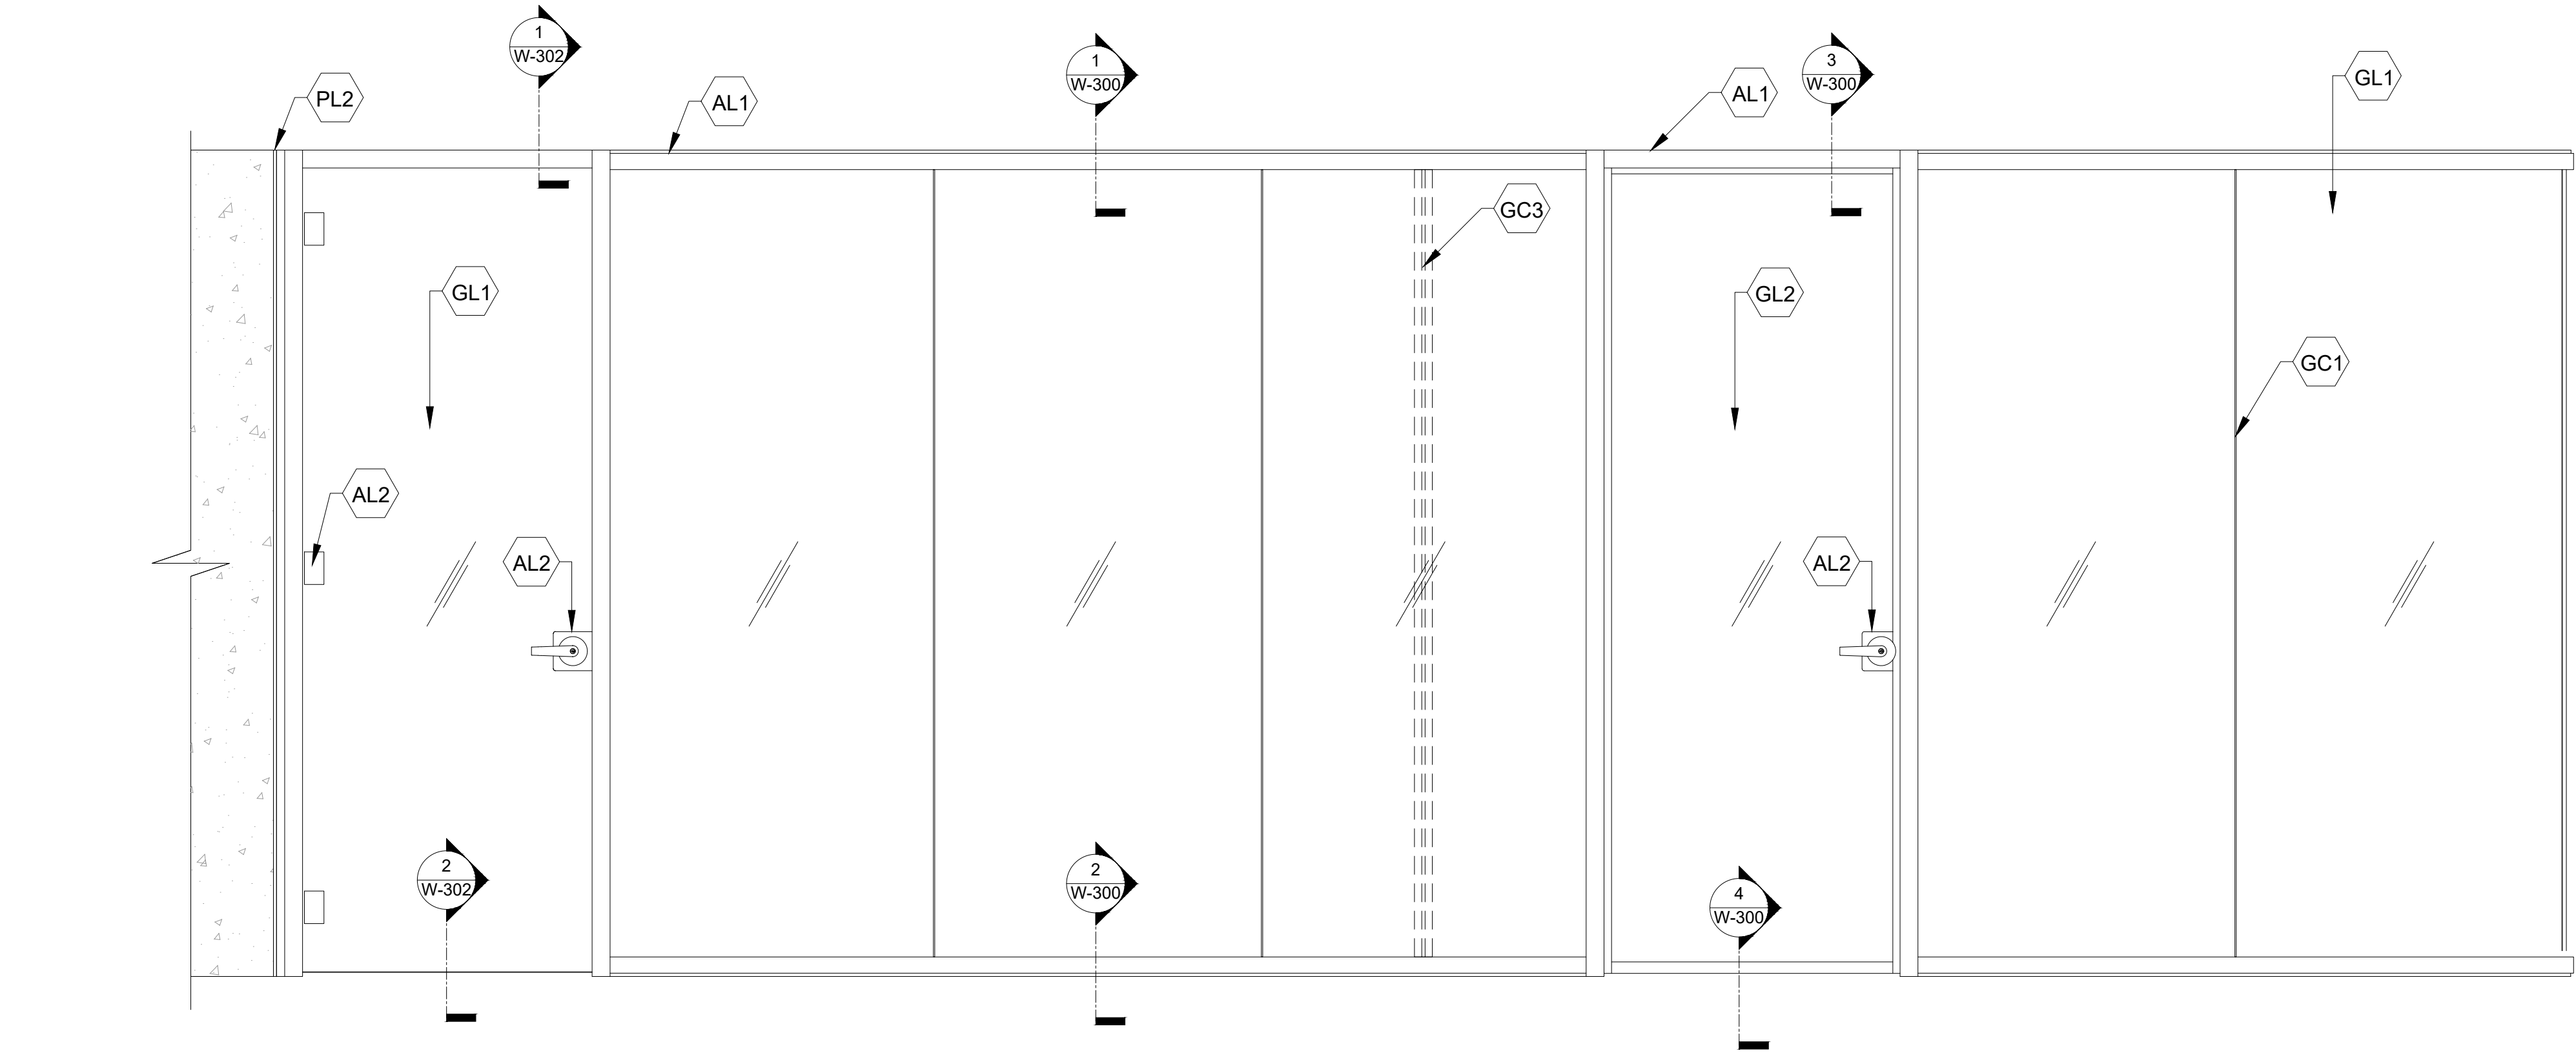


2 ELEVATION
SCALE: 1:15 (ON SIZE D - 34" X 22")

GENERAL NOTE:
=====

- THIS DRAWING IS FOR REFERENCE ONLY.
- FOR FINISH SCHEDULE AND MATERIAL LIST: PLEASE REFER TO THE ASSOCIATED QUOTE.
- UPON QUOTE APPROVAL , SHOP DRAWINGS WILL BE SUBMITTED FOR VALIDATION AND PRODUCTION.
- FOR PRODUCT DETAIL VIEWS AND BASE BUILDING ATTACHMENT DETAILS, PLEASE VISIT **RAMPART.CA**

FINISH SCHEDULE

- AL1 Clear Anodized Aluminium
- AL2 Brushed Anodized Aluminium
- MT1 Brushed Stainless Steel
- GL1 3/8" (10mm) Clear Tempered Glass
- GL2 1/2" (12mm) Clear Tempered Glass
- GL3 1/4" (6mm) Clear Tempered Glass
- GL4 3/16" (5mm) Clear Tempered Glass
- PL1 Black
- PL2 Grey
- GC1 VHB Joint
- GC2 Polycarbonate Joint
- GC3 Translucent Silicone Joint
- WD1 5/8" (16mm) Particle Board

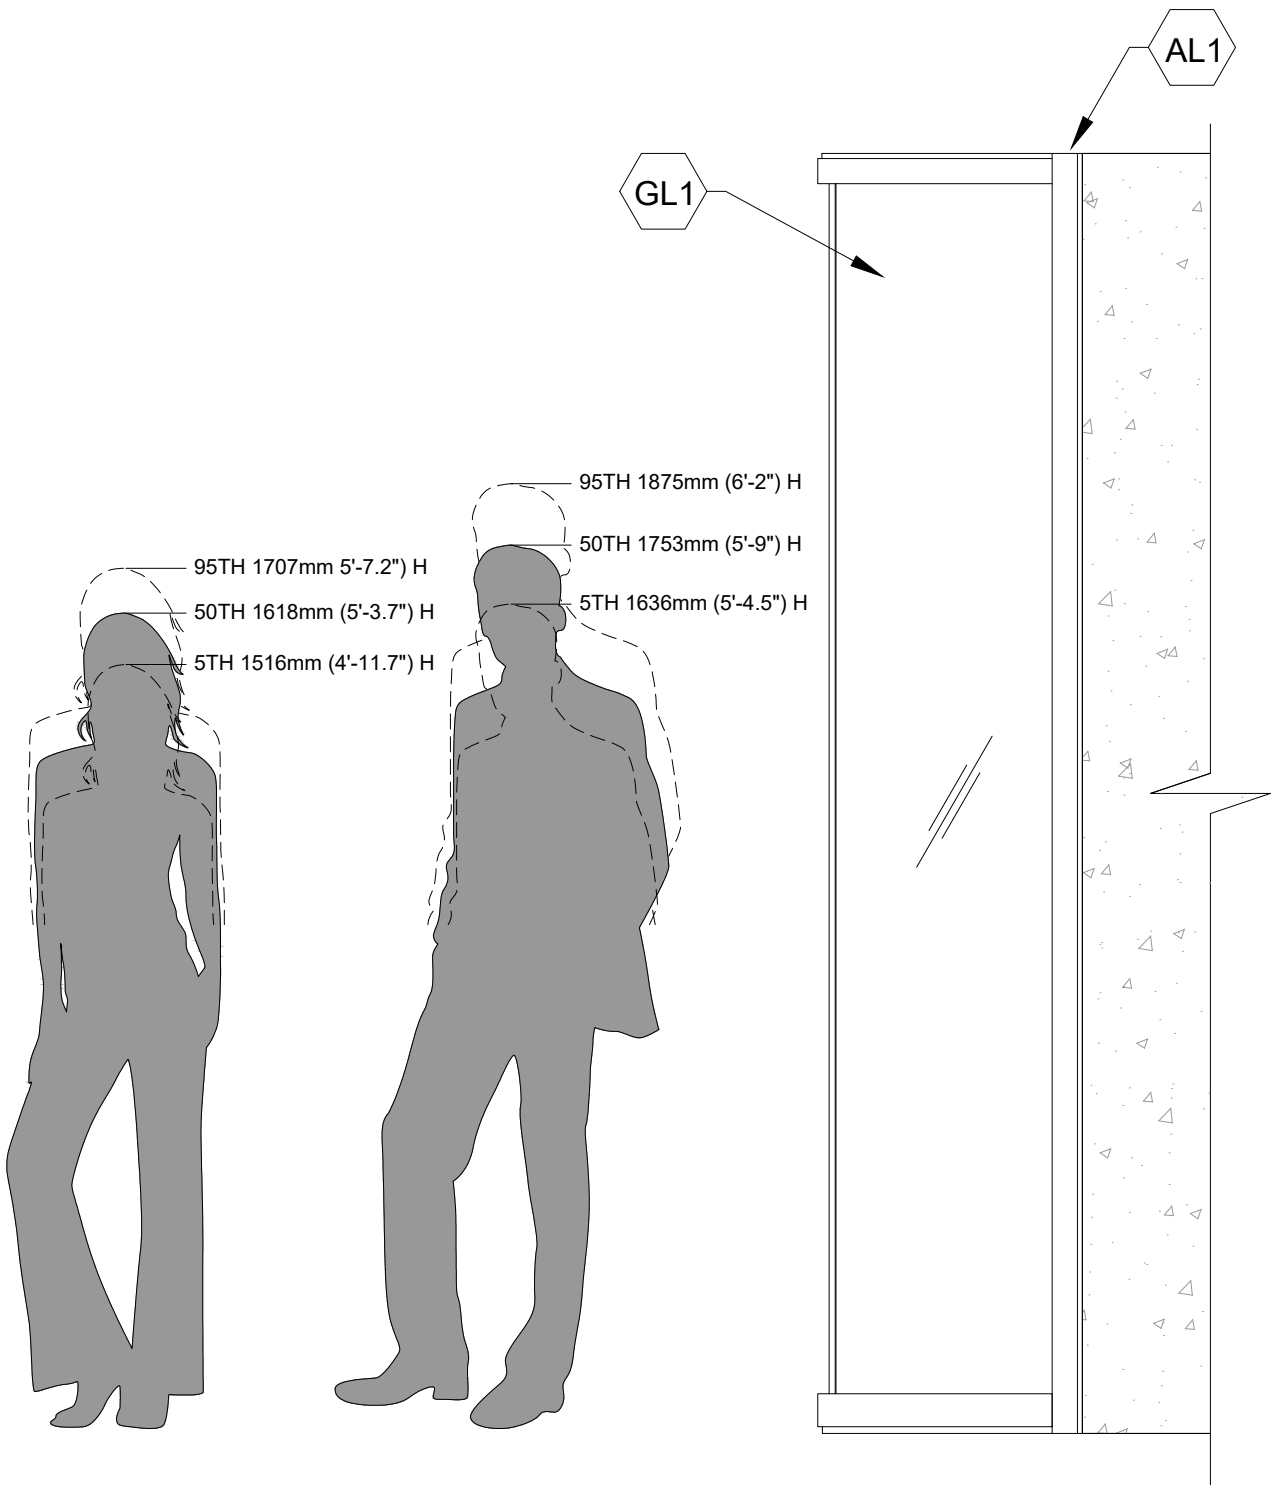

3 ELEVATION
SCALE: 1:15 (ON SIZE D - 34" X 22")

Project

Architect

Dealer

Title

MOODWALL P3 TYPICAL OFFICE FRONT SWING DOOR

REV.	DESCRIPTION	DATE
------	-------------	------

moodwall
by RAMPART

For more information,
please visit:
rampart.ca


RAMPART PARTITIONS INC.
1305 INDUSTRIELLE, LA PRAIRIE QUÉBEC
TEL.: (450) 444-7414 FAX: (450) 444-7074
TOLL-FREE: (800) 724-6600
E-MAIL: info@rampart.ca

SALES
SM T 1 (800) 724-6600 #1
sales@rampart.ca


Drawn by	A.G.
Approved by	K.E.
Quote	00000
Date	2026/06/10
Scale	1:15
Rev#	00

Drawing #

W-200

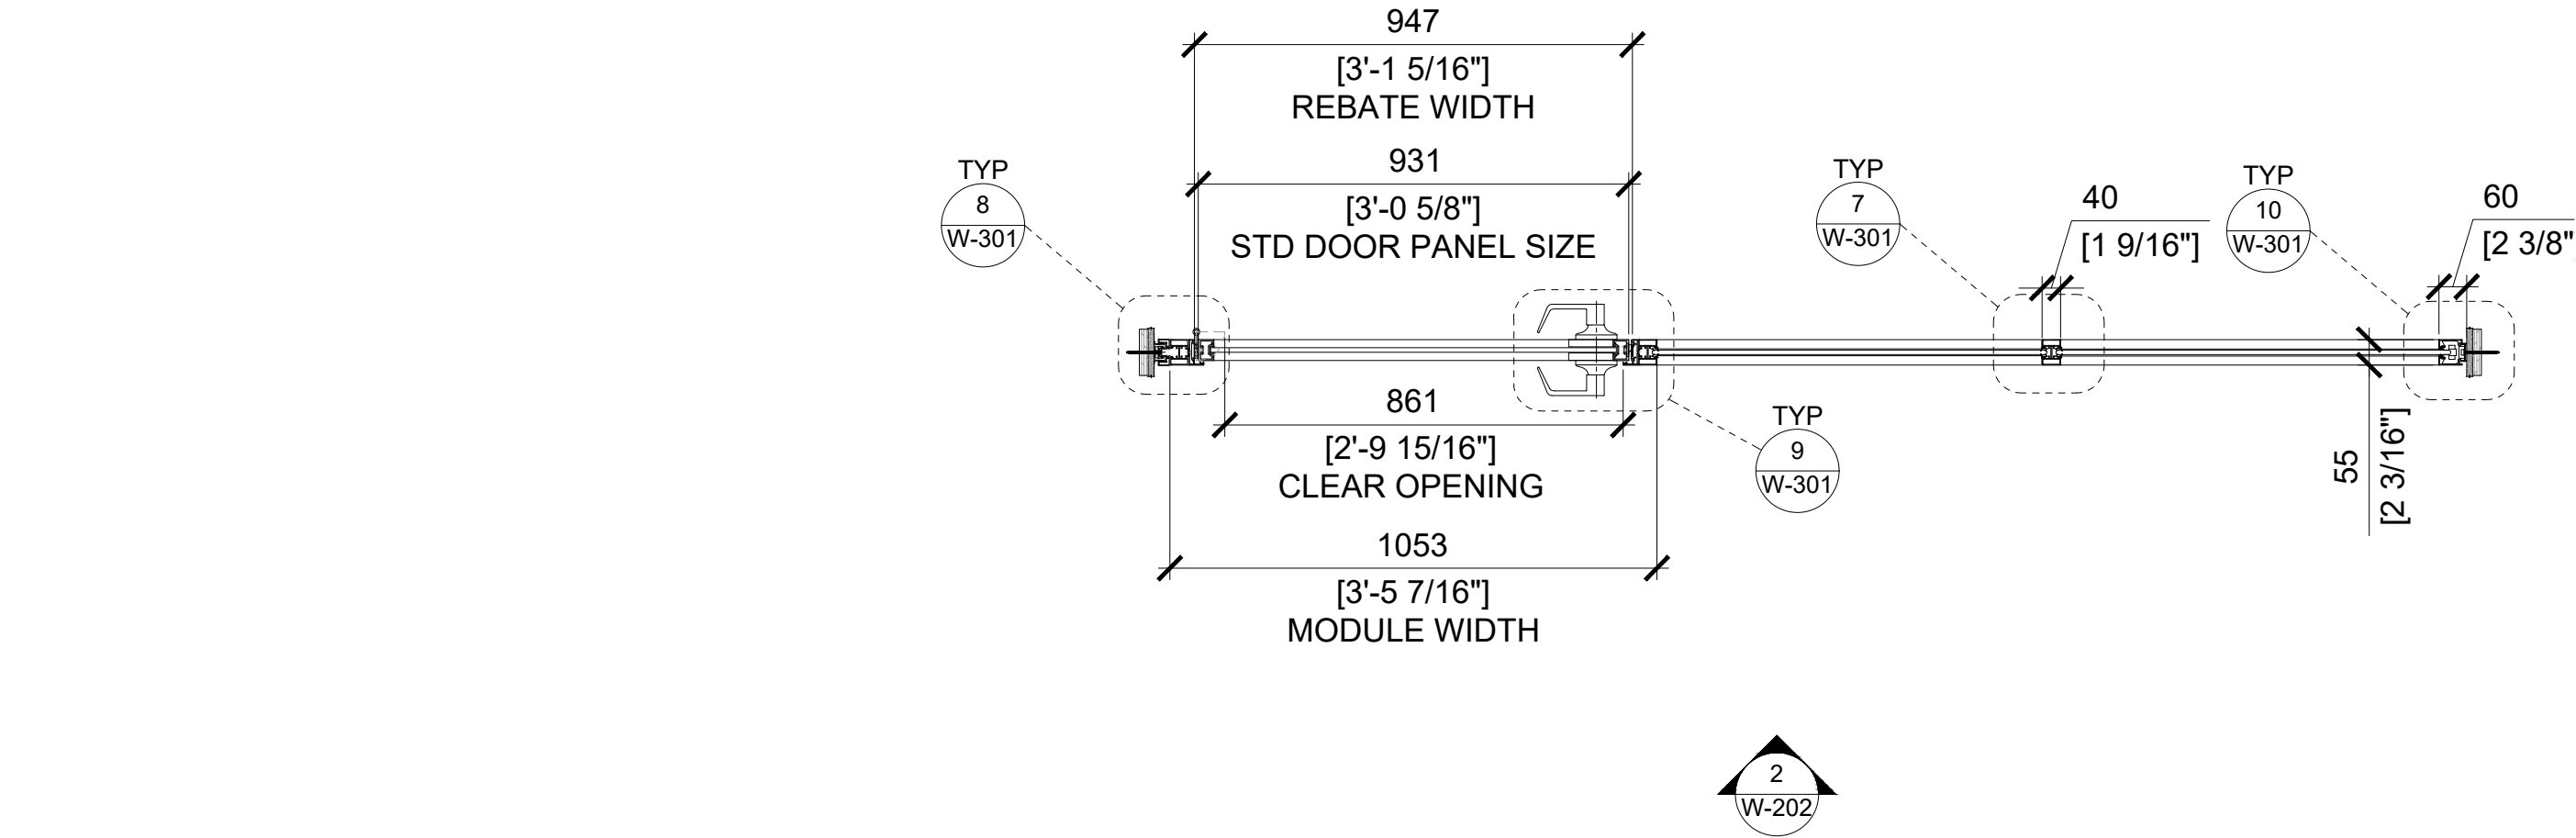

1 FLOOR PLAN
SCALE: 1:15 (ON SIZE D - 34" X 22")

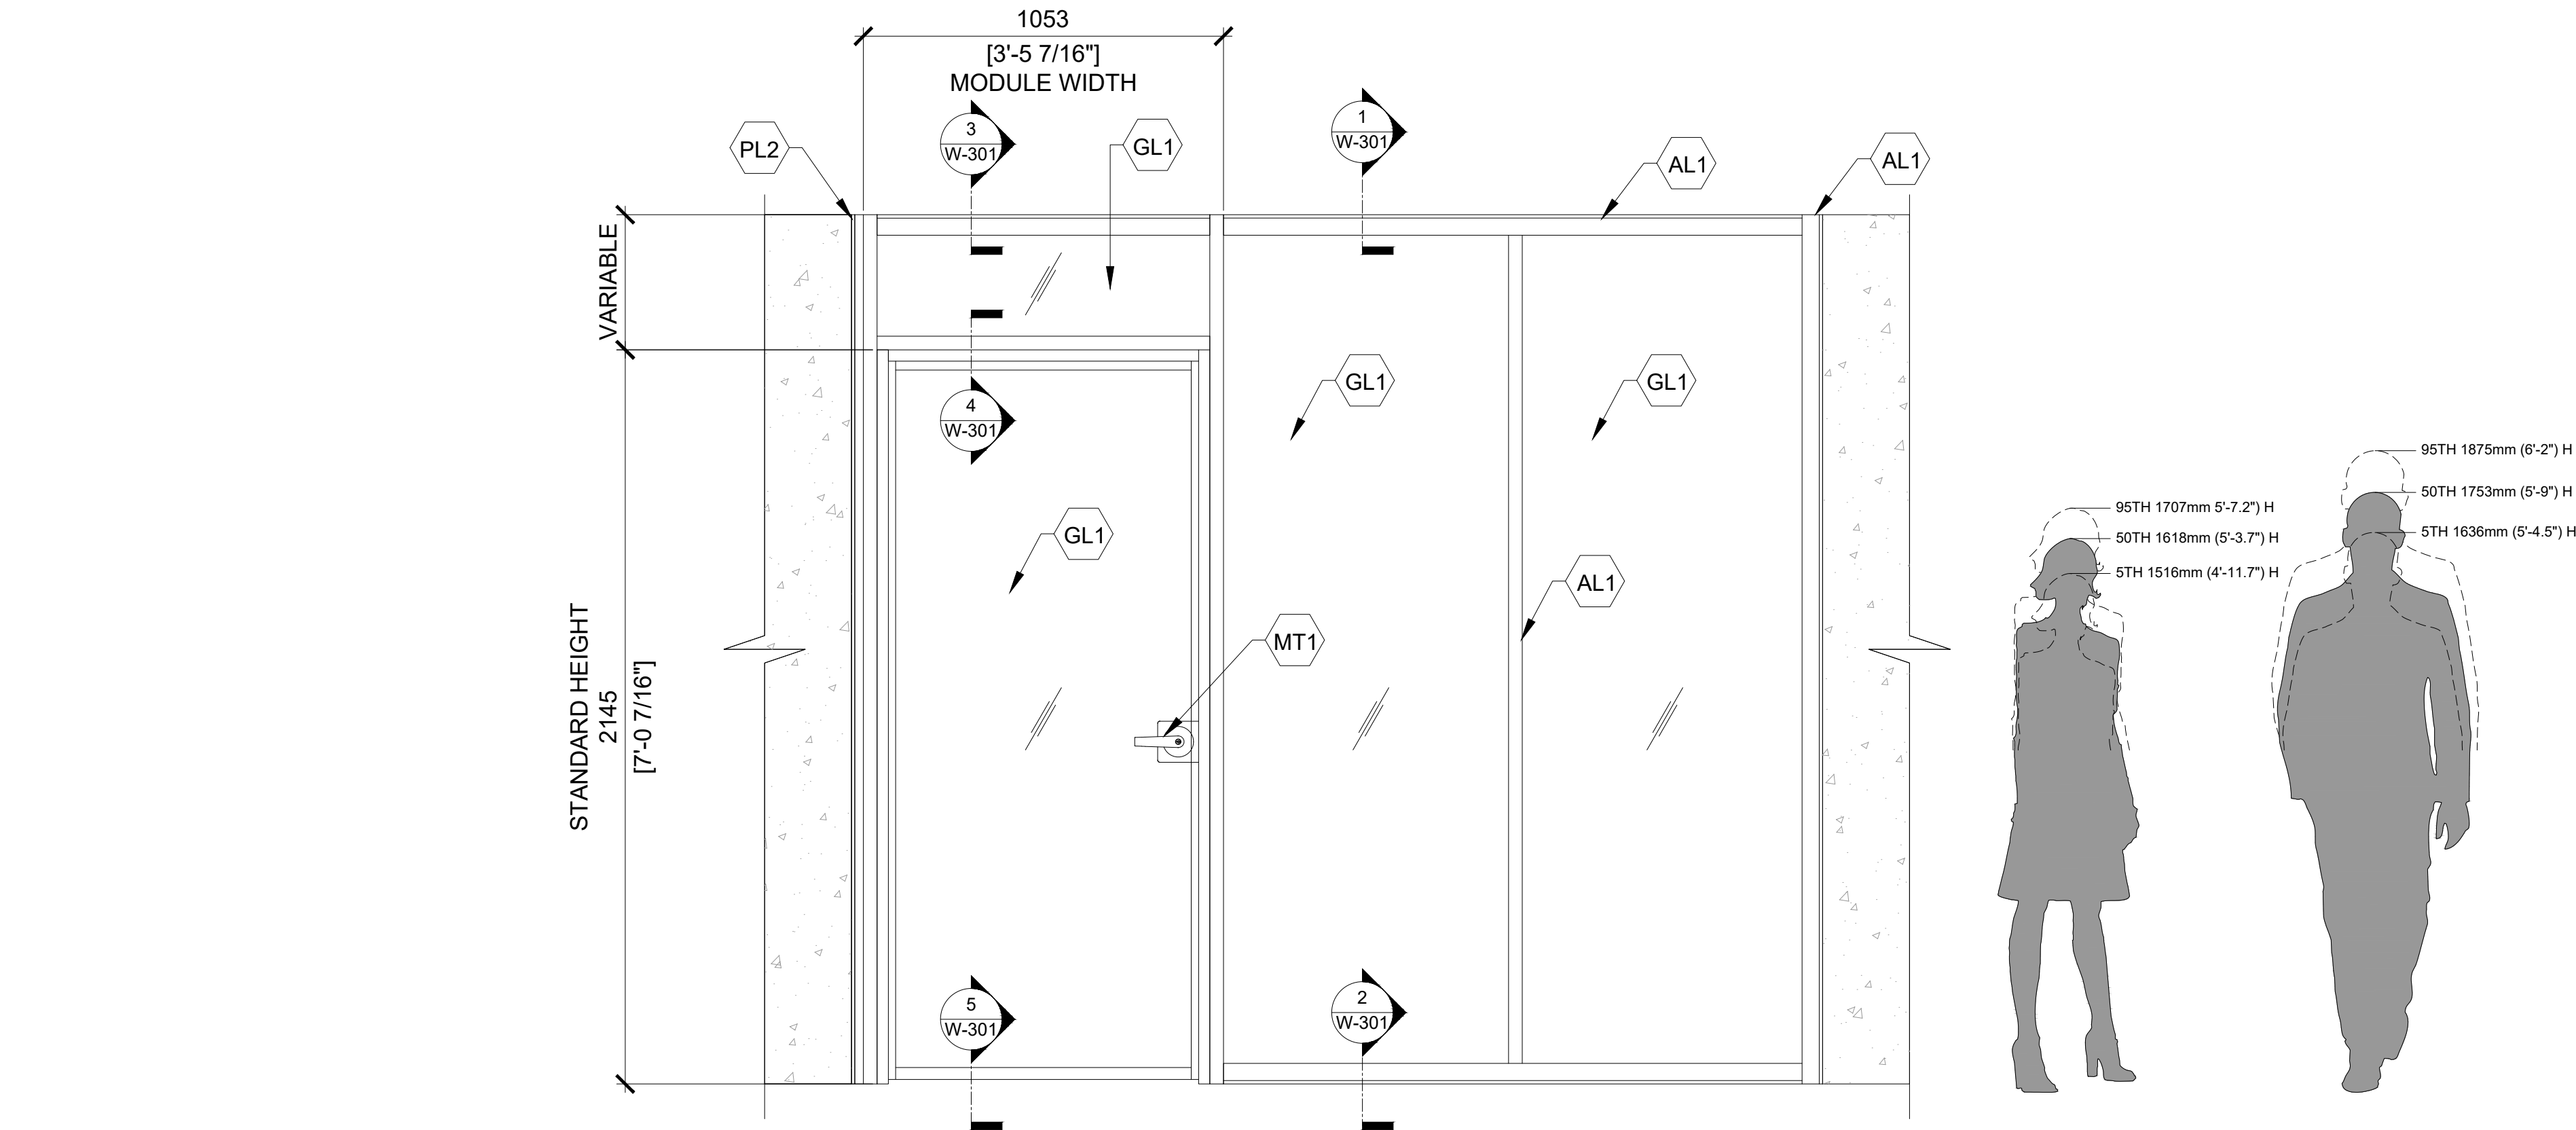

2 ELEVATION
SCALE: 1:15 (ON SIZE D - 34" X 22")

GENERAL NOTE:
=====

- THIS DRAWING IS FOR REFERENCE ONLY.
- FOR FINISH SCHEDULE AND MATERIAL LIST: PLEASE REFER TO THE ASSOCIATED QUOTE.
- UPON QUOTE APPROVAL , SHOP DRAWINGS WILL BE SUBMITTED FOR VALIDATION AND PRODUCTION.
- FOR PRODUCT DETAIL VIEWS AND BASE BUILDING ATTACHMENT DETAILS, PLEASE VISIT **RAMPART.CA**

FINISH SCHEDULE

- AL1 Clear Anodized Aluminium
- AL2 Brushed Anodized Aluminium
- MT1 Brushed Stainless Steel
- GL1 3/8" (10mm) Clear Tempered Glass
- GL2 1/2" (12mm) Clear Tempered Glass
- GL3 1/4" (6mm) Clear Tempered Glass
- GL4 3/16" (5mm) Clear Tempered Glass
- PL1 Black
- PL2 Grey
- GC1 VHB Joint
- GC2 Polycarbonate Joint
- GC3 Translucent Silicone Joint
- WD1 5/8" (16mm) Particle Board

Project

Architect

Dealer

Title

MOODWALL P3
OFFICE FRONT
SWING DOOR
WITH TRANSOM

REV.	DESCRIPTION	DATE
------	-------------	------



For more information,
please visit:
rampart.ca

RAMPART PARTITIONS INC.
1305 INDUSTRIELLE LA PRAIRIE QUÉBEC
TEL.: (450) 444-7414 FAX: (450) 444-7074
TOLL-FREE: (800) 724-6600
E-MAIL: info@rampart.ca

SALES
SM T 1 (800) 724-6600 #1
sales@rampart.ca

Drawn by A.G.

Approved by K.E.


Quote 00000

Date 2026/06/10


Scale 1:15 Rev# 00

Drawing #

W-201

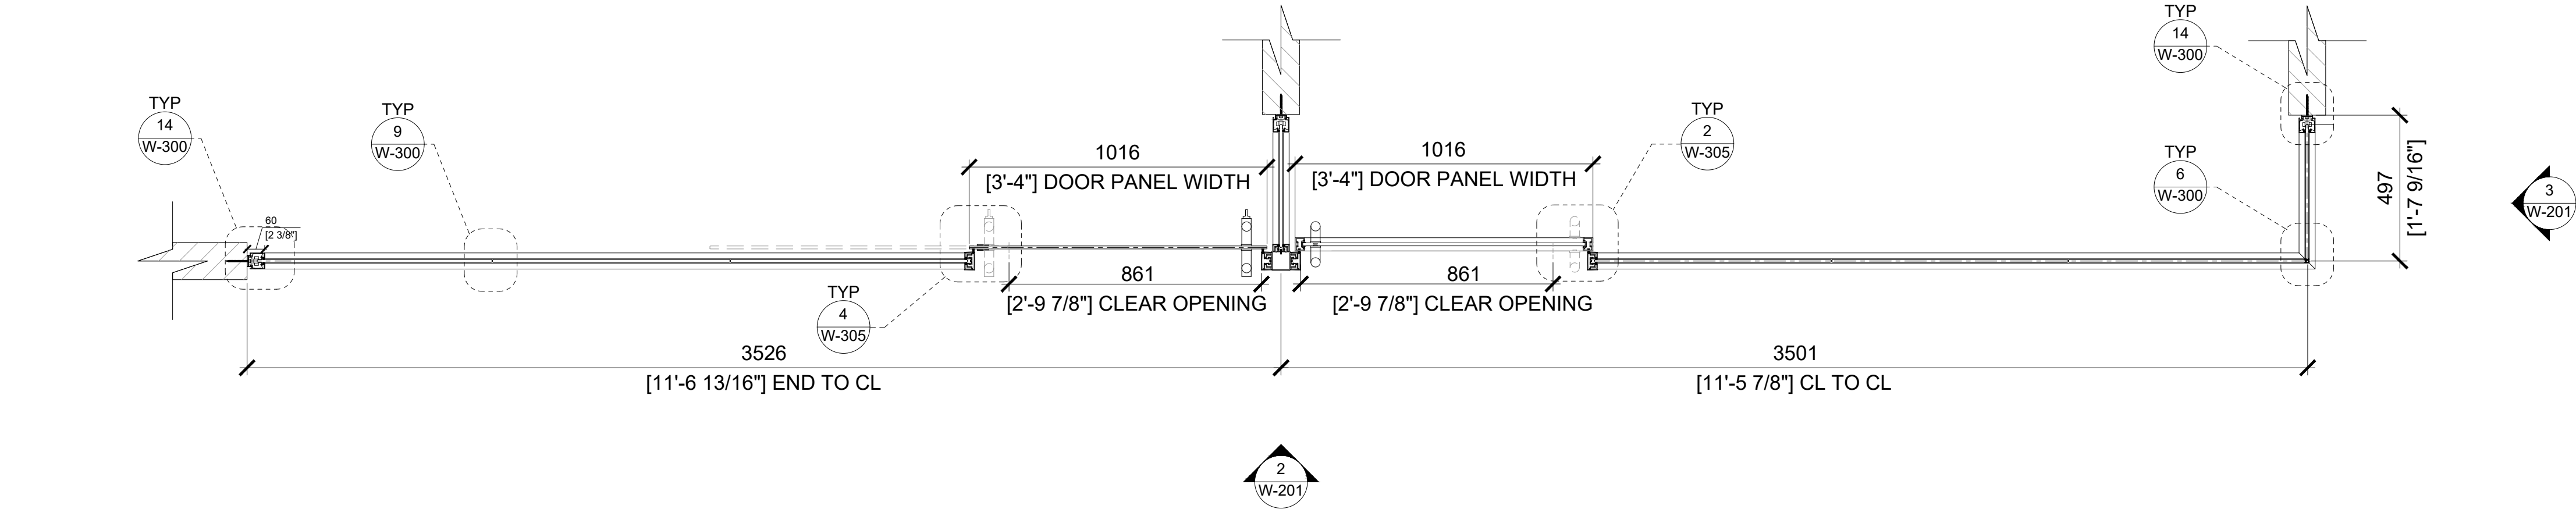

1 FLOOR PLAN
SCALE: 1:15 (ON SIZE D - 34" X 22")

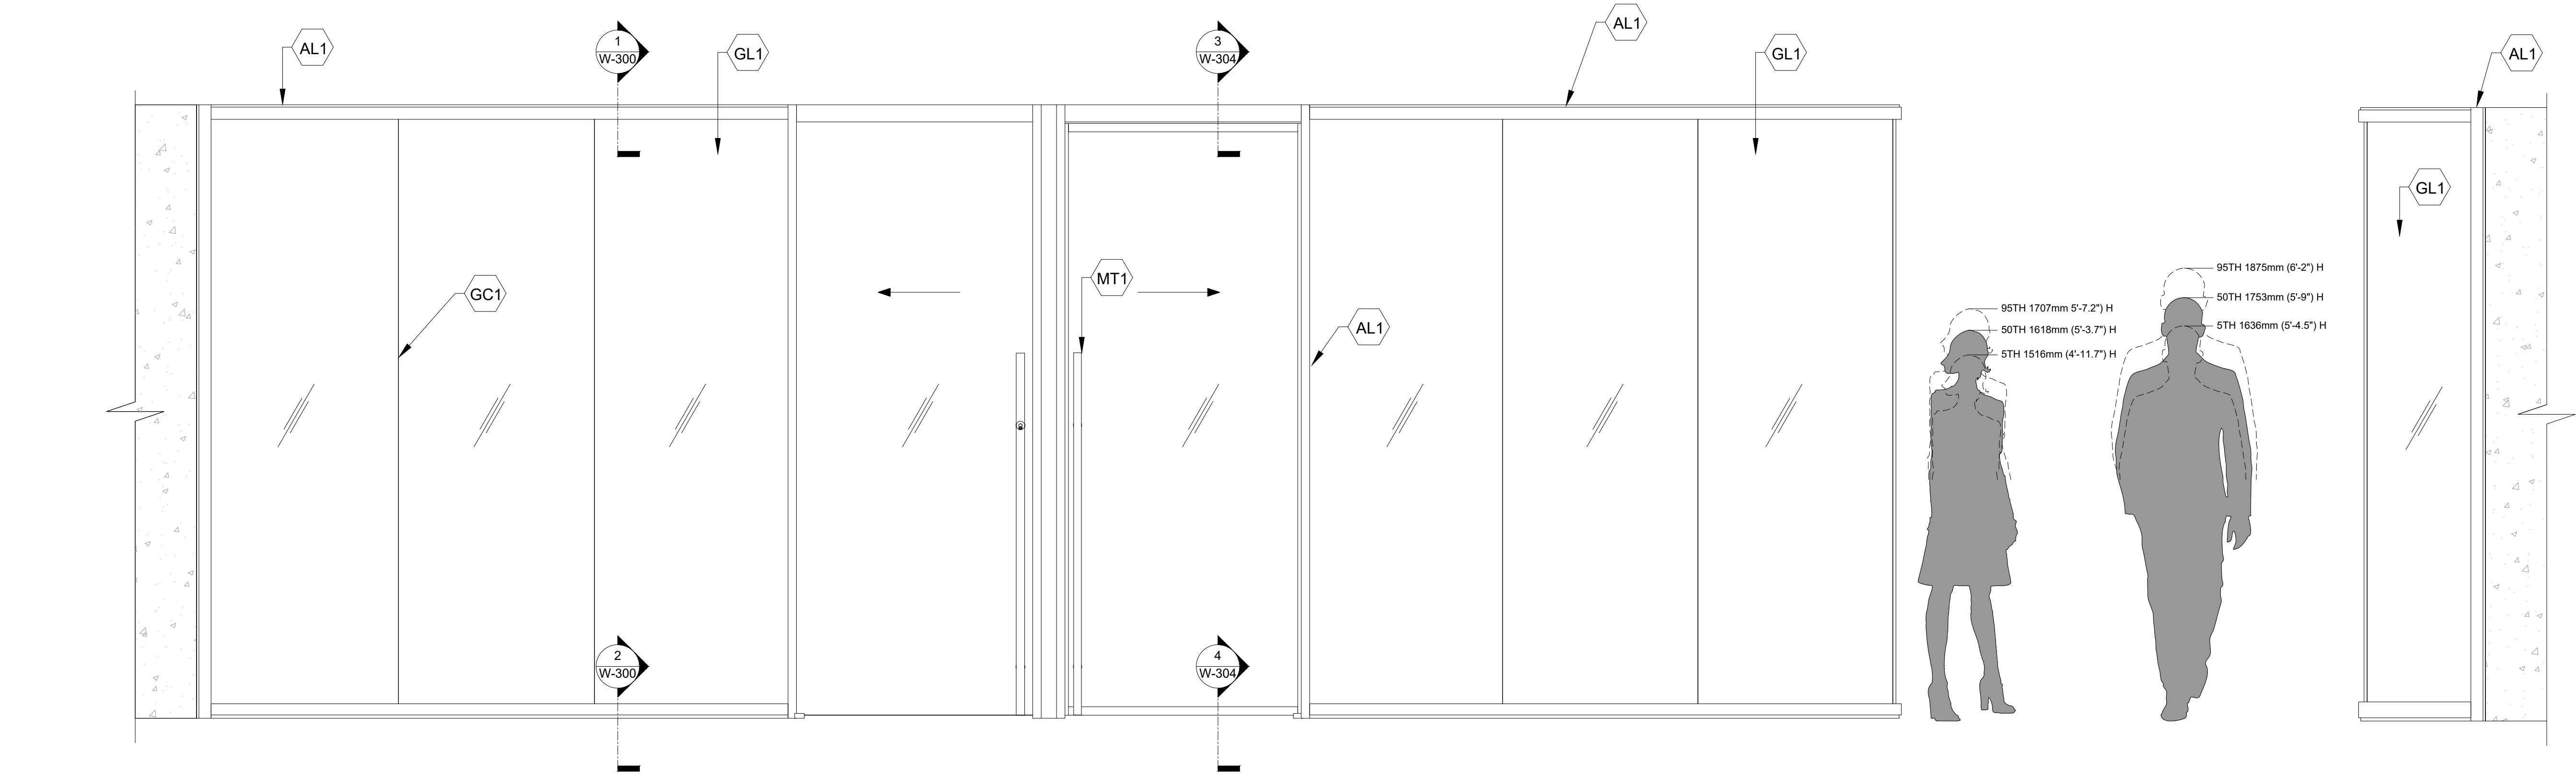

2 ELEVATION
SCALE: 1:15 (ON SIZE D - 34" X 22")

GENERAL NOTE:
=====

- THIS DRAWING IS FOR REFERENCE ONLY.
- FOR FINISH SCHEDULE AND MATERIAL LIST: PLEASE REFER TO THE ASSOCIATED QUOTE.
- UPON QUOTE APPROVAL , SHOP DRAWINGS WILL BE SUBMITTED FOR VALIDATION AND PRODUCTION.
- FOR PRODUCT DETAIL VIEWS AND BASE BUILDING ATTACHMENT DETAILS, PLEASE VISIT **RAMPART.CA**

FINISH SCHEDULE

- AL1 Clear Anodized Aluminium
- AL2 Brushed Anodized Aluminium
- MT1 Brushed Stainless Steel
- GL1 3/8" (10mm) Clear Tempered Glass
- GL2 1/2" (12mm) Clear Tempered Glass
- GL3 1/4" (6mm) Clear Tempered Glass
- GL4 3/16" (5mm) Clear Tempered Glass
- PL1 Black
- PL2 Grey
- GC1 VHB Joint
- GC2 Polycarbonate Joint
- GC3 Translucent Silicone Joint
- WD1 5/8" (16mm) Particle Board

3 ELEVATION
SCALE: 1:15 (ON SIZE D - 34" X 22")

Project

Architect

Dealer

Title

MOODWALL P3 TYPICAL OFFICE FRONT SLIDING DOOR

REV.	DESCRIPTION	DATE
------	-------------	------

moodwall
by RAMPART

For more information,
please visit:
rampart.ca


RAMPART PARTITIONS INC.
1305 INDUSTRIELLE LA PRAIRIE QUÉBEC
TEL.: (450) 444-7414 FAX: (450) 444-7074
TOLL-FREE: (800) 724-6600
E-MAIL: info@rampart.ca

SALES
SM T 1 (800) 724-6600 #1
sales@rampart.ca


Drawn by	A.G.
Approved by	K.E.
Quote	00000
Date	2026/06/10
Scale	1:15
Rev#	00

Drawing #


W-202

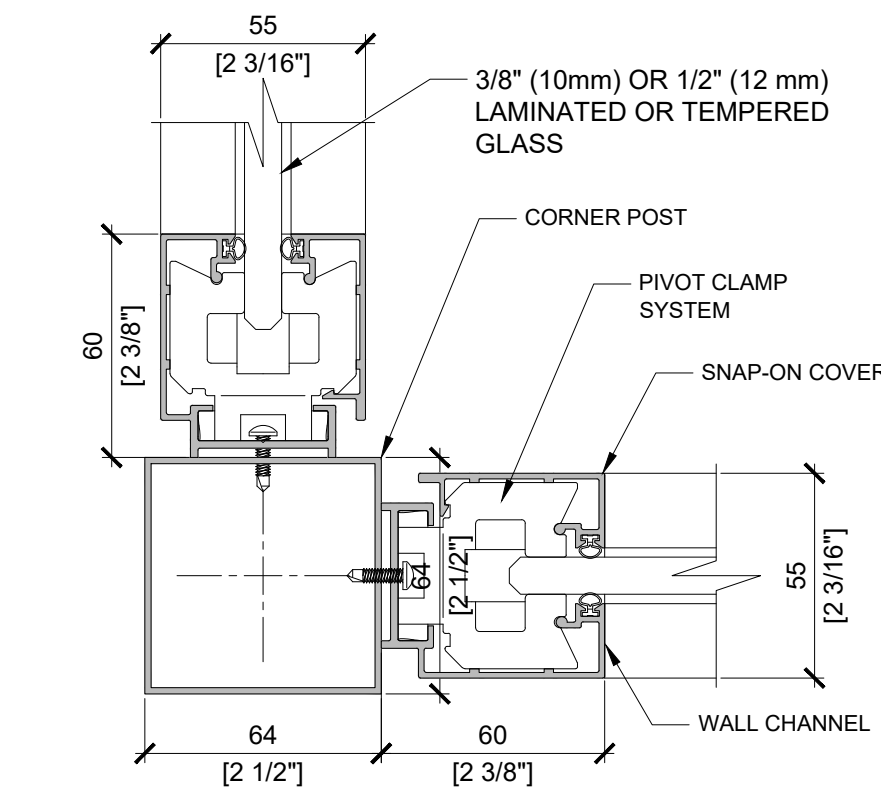

5 90 CORNER POST JOINT

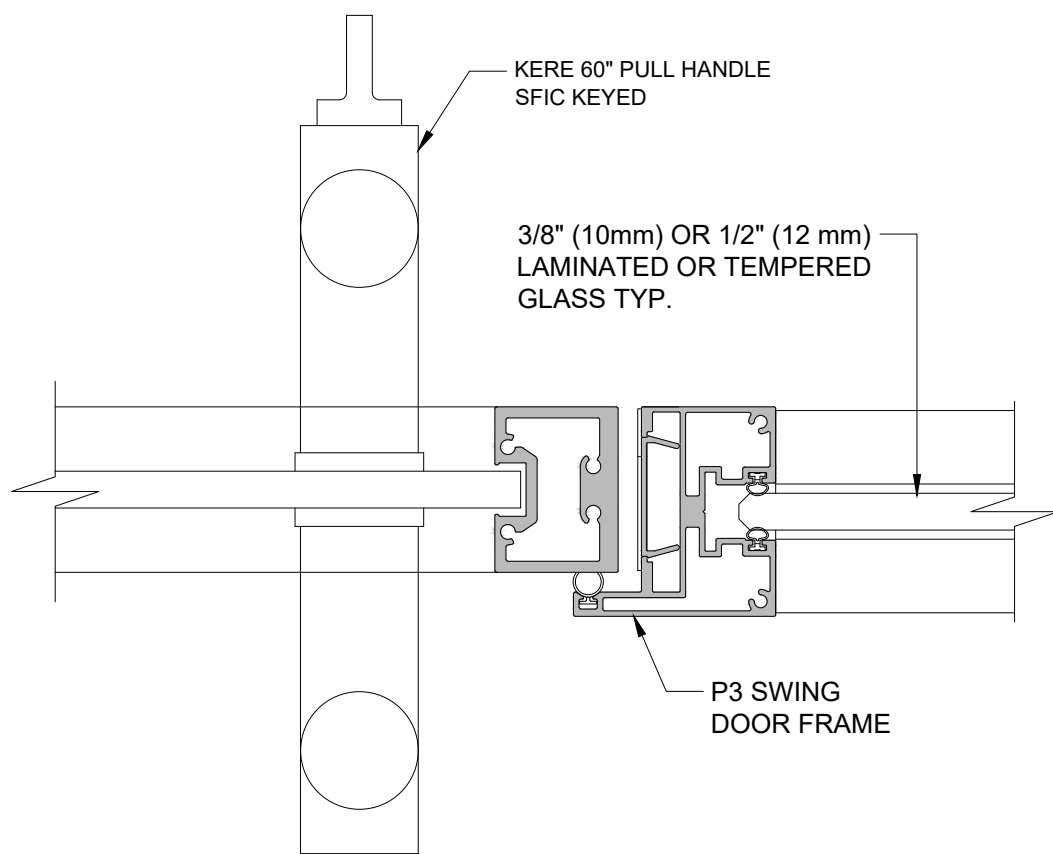

8 DOOR FRAME TRANSITION TO WALL MODULE
SCALE: 1:2 (ON SIZE D - 34" X 22")

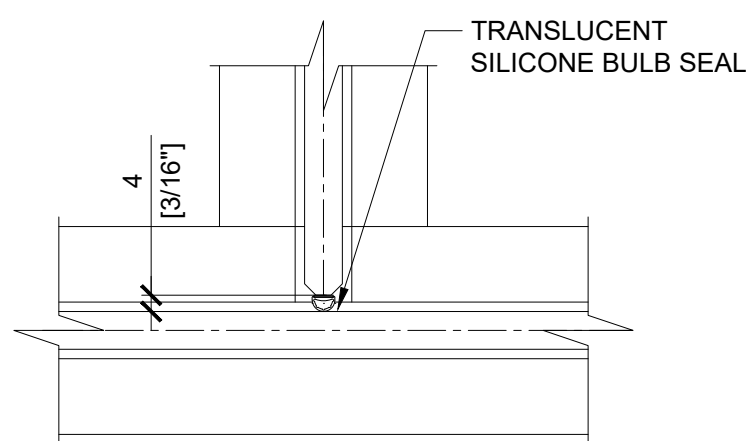

10	GLASS T-JOINT SCALE: 1:2 (ON SIZE D)
----	---


1 GLASS WALL - HEADER

3 SWING DOOR - HEADER


SCALE: 1:2 (ON SIZE D - 34" X 22")

7 WALL MODULE TO S12 SWING DOOR

SCALE: 1:2 (ON SIZE D - 34" X 22")

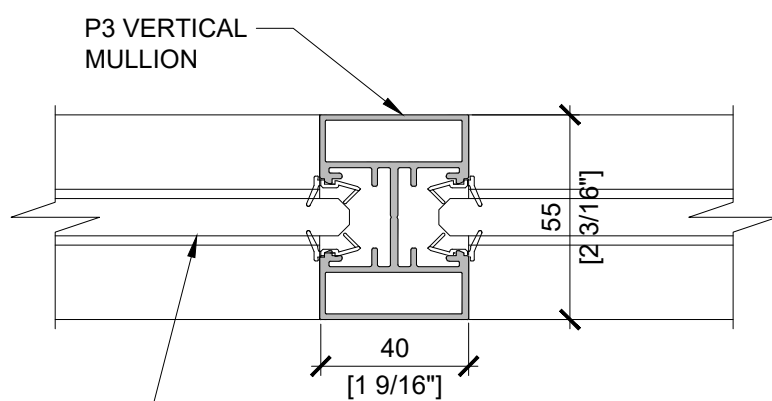


11 P3 VERTICAL MULLION

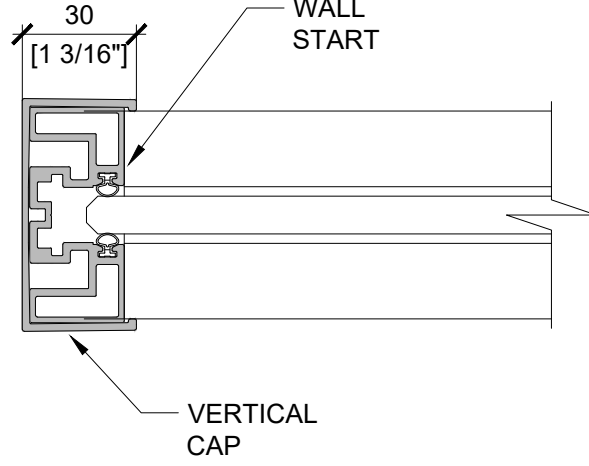

12 CUSTOM ANGLE GLASS CORNER
SCALE: 1:2 (ON SIZE D - 34" X 22")

13 WALL START WITH CAP
SCALE: 1:2 (ON SIZE D - 34" X 22")


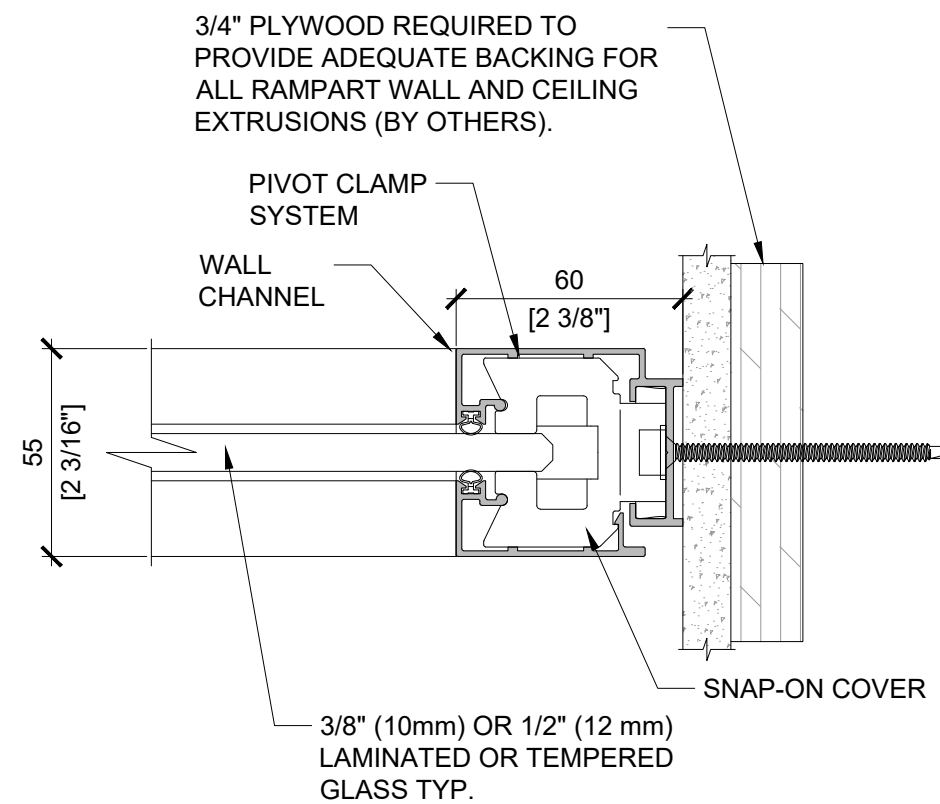


14 SIDE LOAD WALL START

SCALE: 1:2 (ON SIZE D - 34" X 22")


2 GLASS WALL - BOTTOM
SCALE: 1:2 (ON SIZE D - 34" X 22")

4 SWING LP GLASS DOOR - GAP

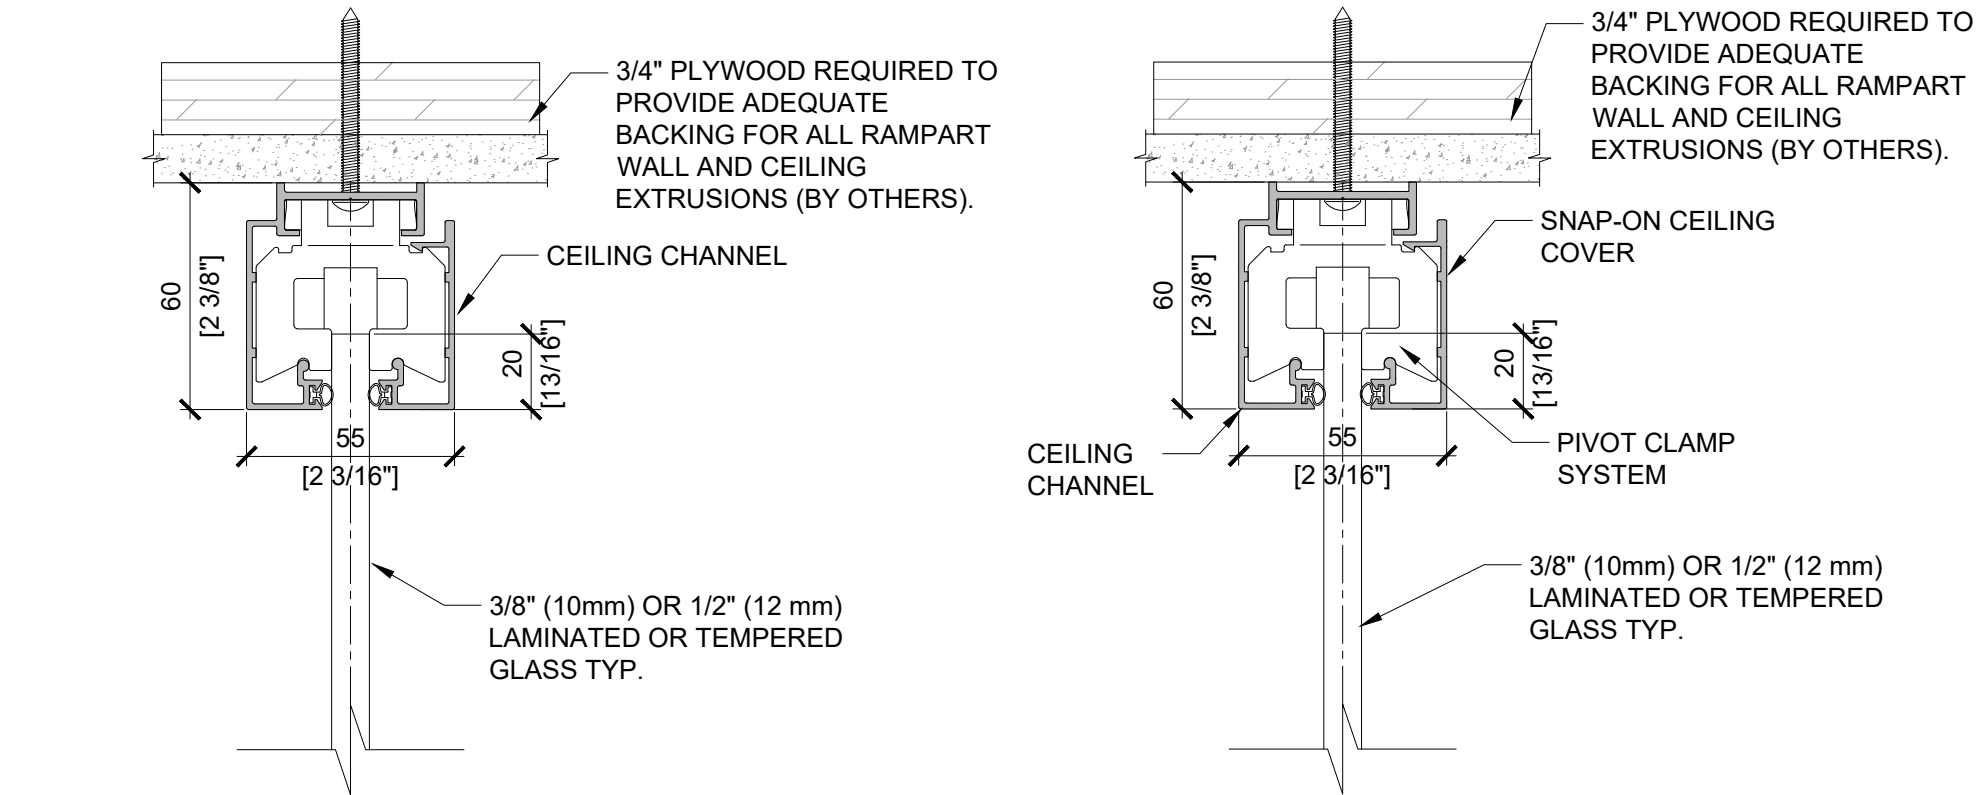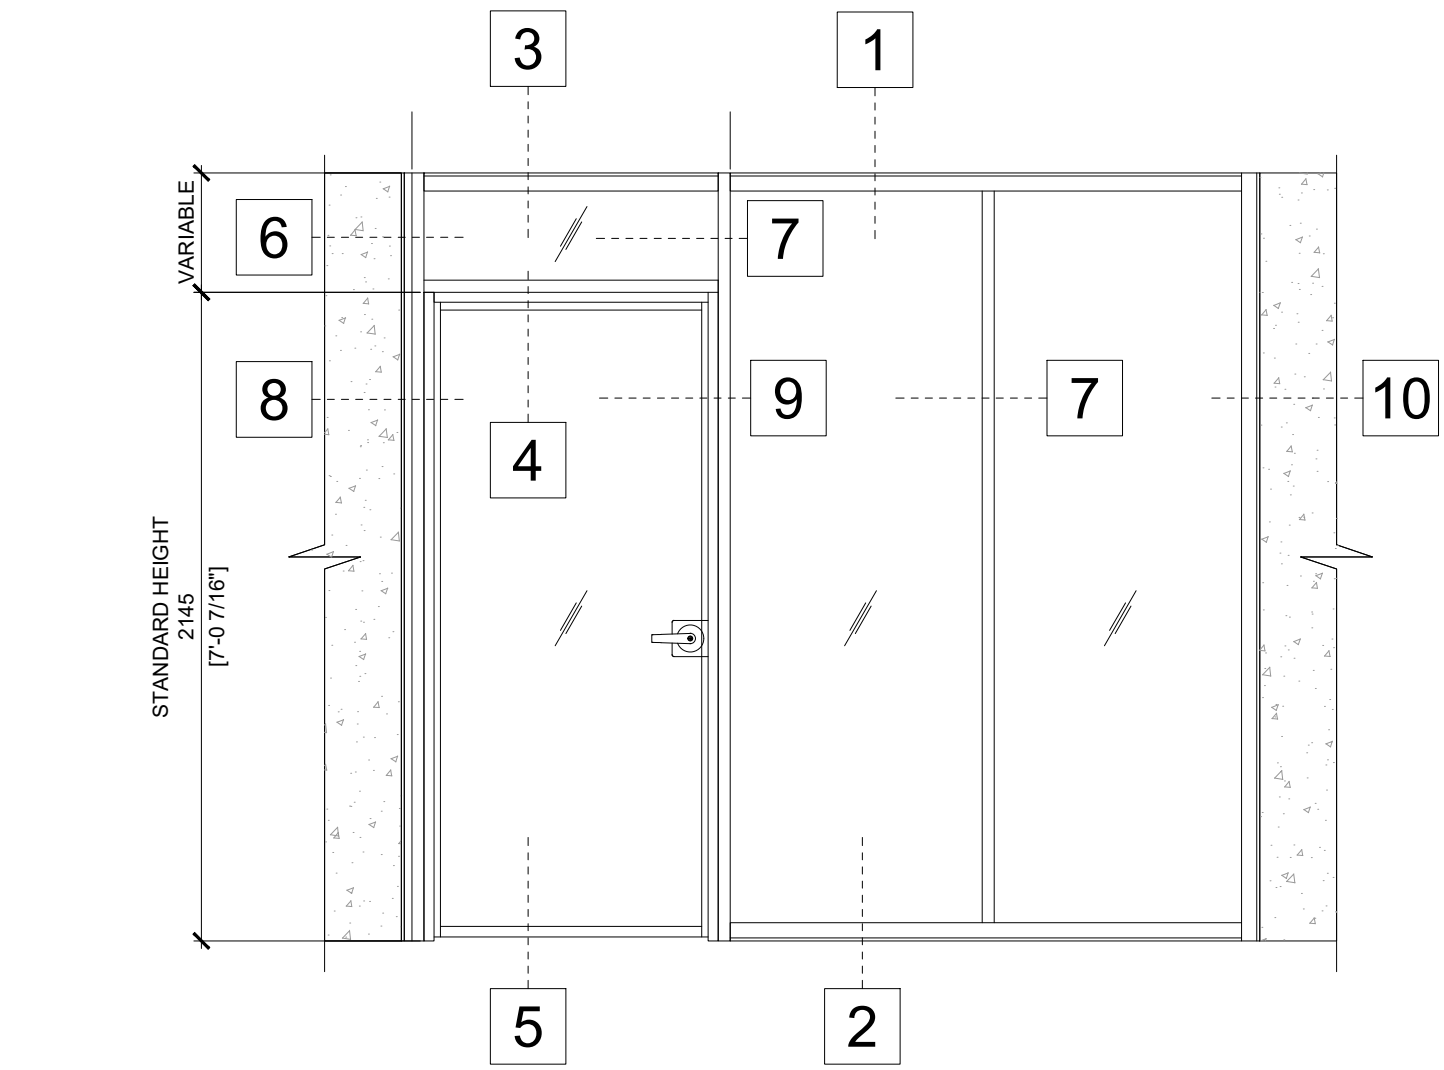


1 GLASS WALL - HEADER
SCALE: 1:2 (ON SIZE D - 34" X 22")

3 TRANSOM HEADER PROFILE
SCALE: 1:2 (ON SIZE D - 34" X 22")

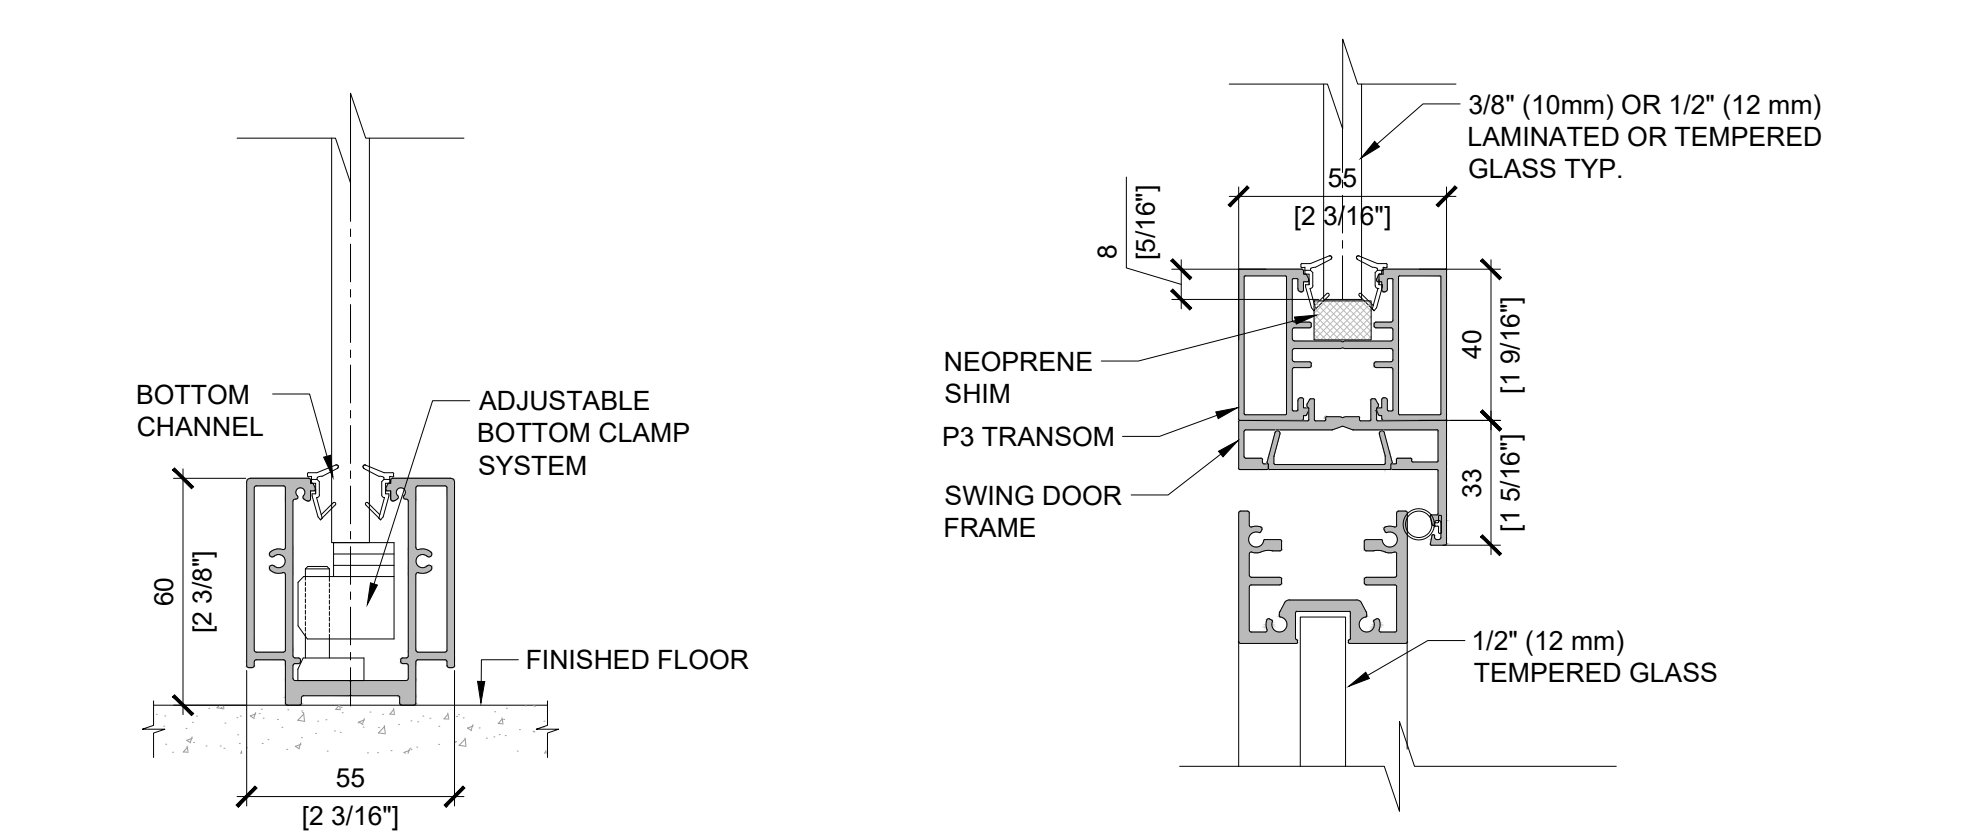


2 GLASS WALL - BOTTOM
SCALE: 1:2 (ON SIZE D - 34" X 22")


4 SWING DOOR - HEADER TRANSOM
SCALE: 1:2 (ON SIZE D - 34" X 22")

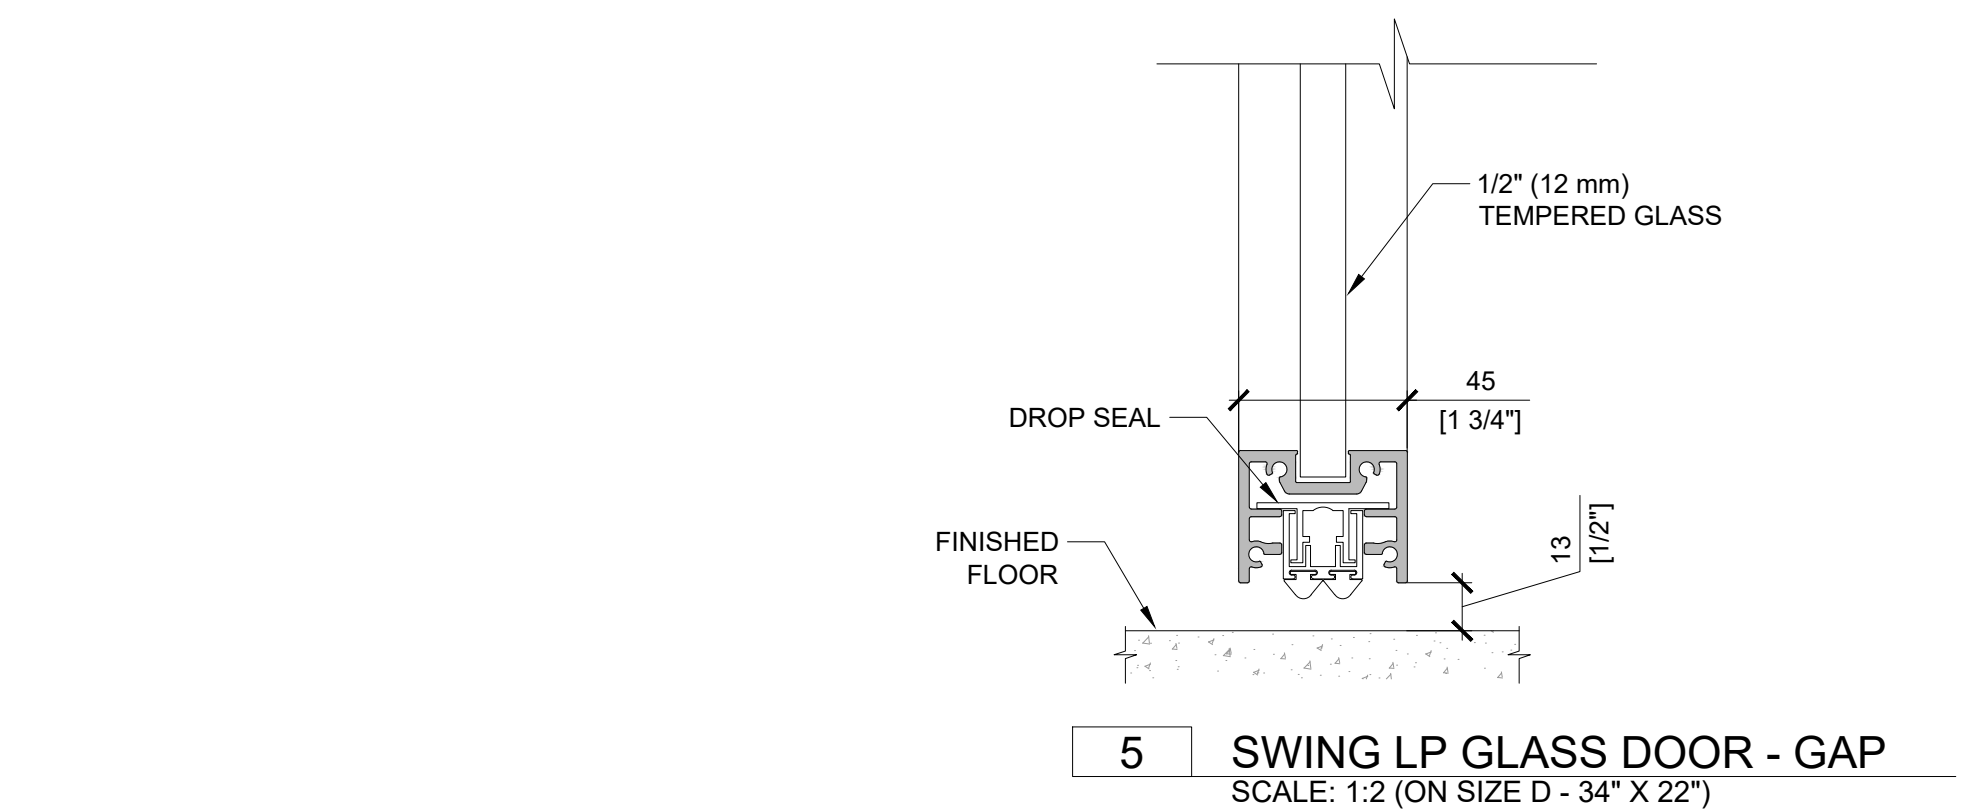


5 SWING LP GLASS DOOR - GAP
SCALE: 1:2 (ON SIZE D - 34" X 22")

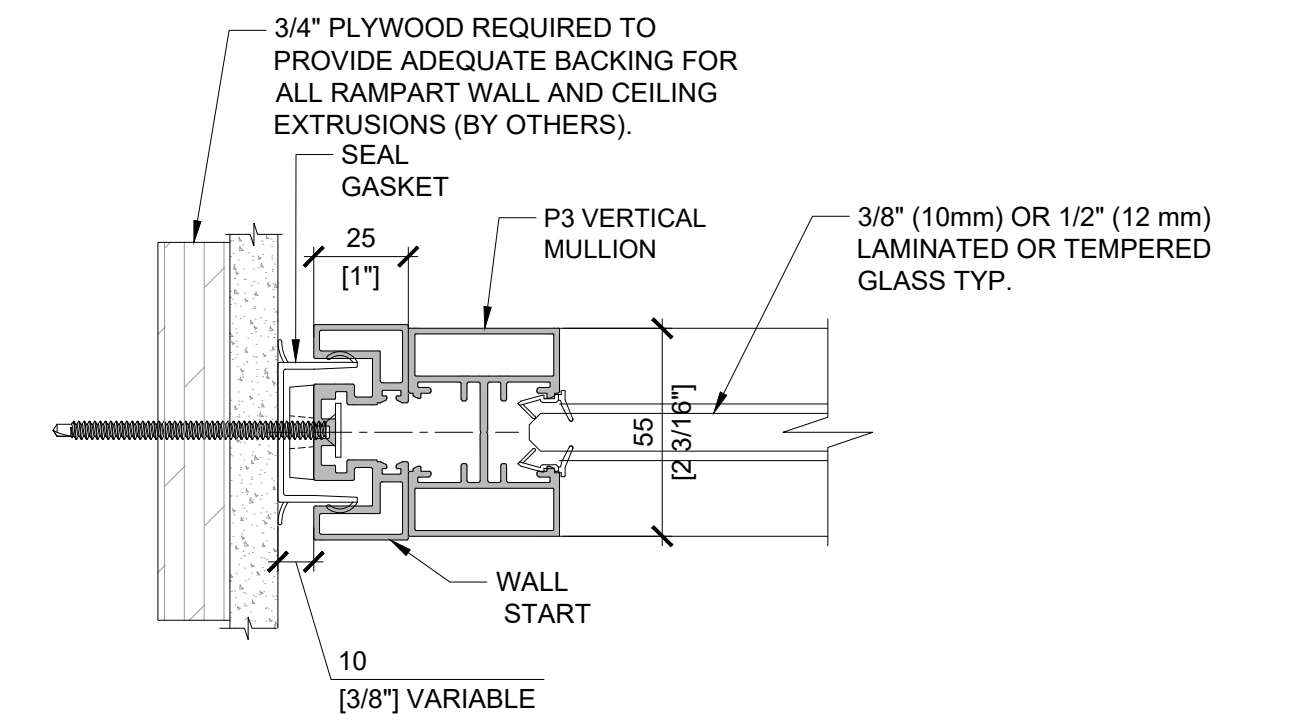


6 DOOR FRAME TRANSITION TO WALL MODULE
SCALE: 1:2 (ON SIZE D - 34" X 22")

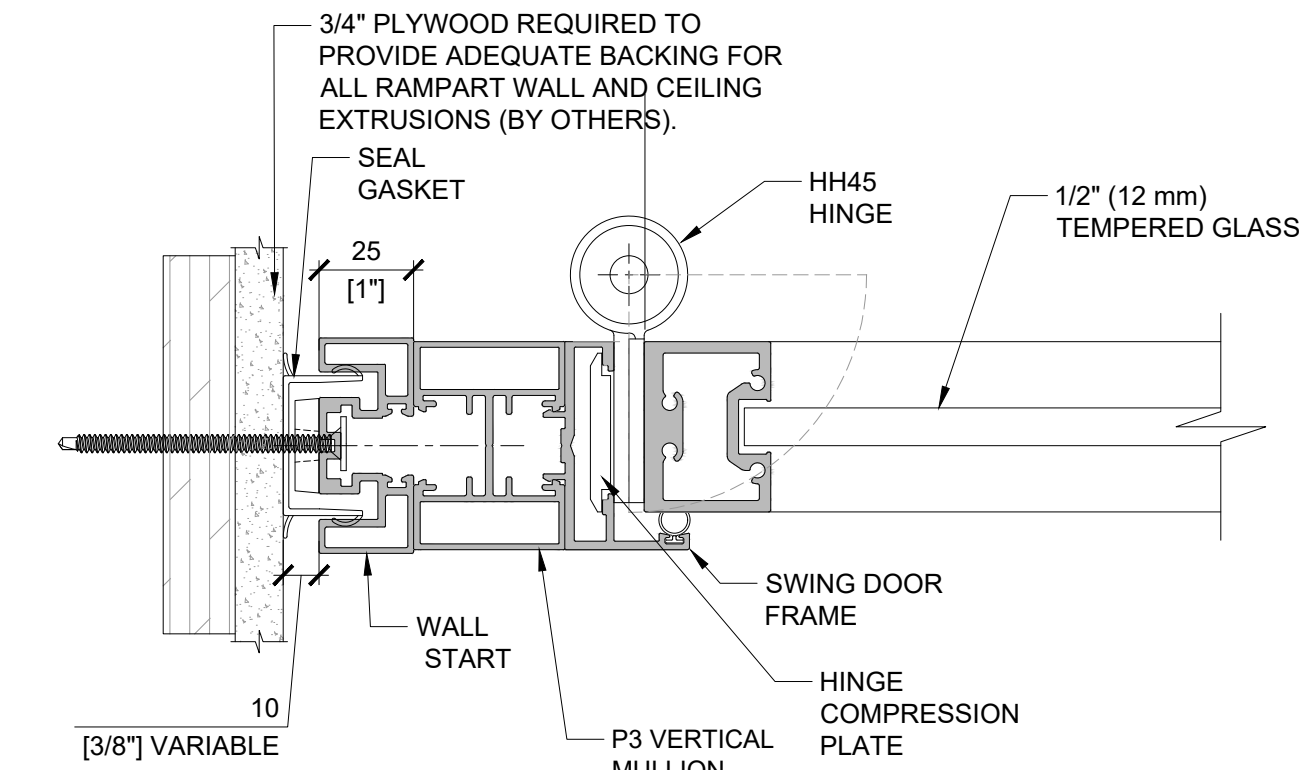


8 DOOR FRAME TO DRYWALL
SCALE: 1:2 (ON SIZE D - 34" X 22")

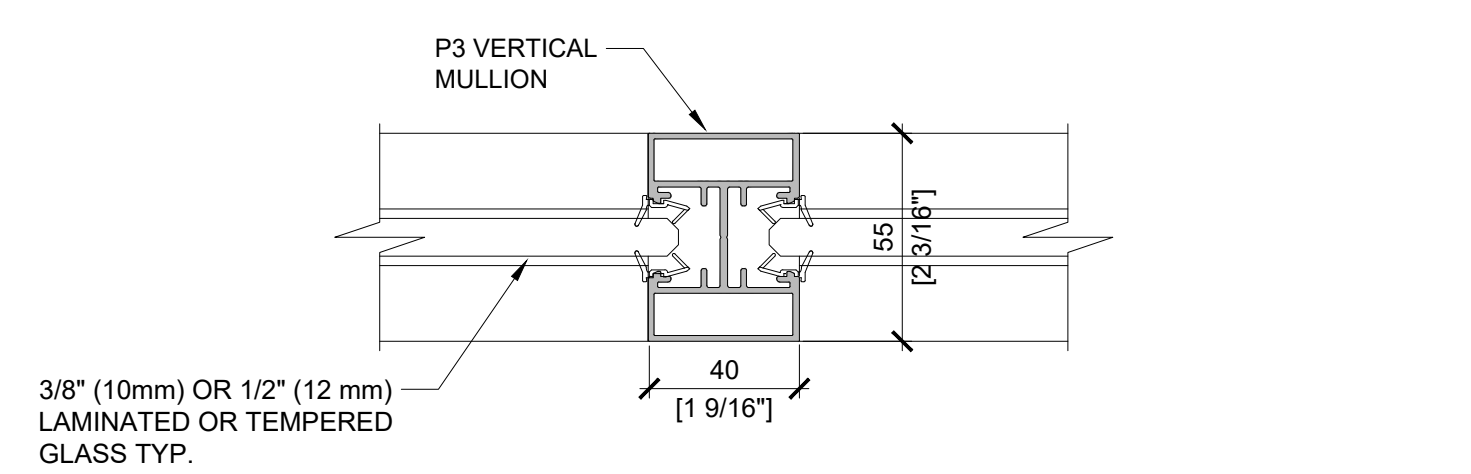

7 P3 VERTICAL MULLION
SCALE: 1:2 (ON SIZE D - 34" X 22")

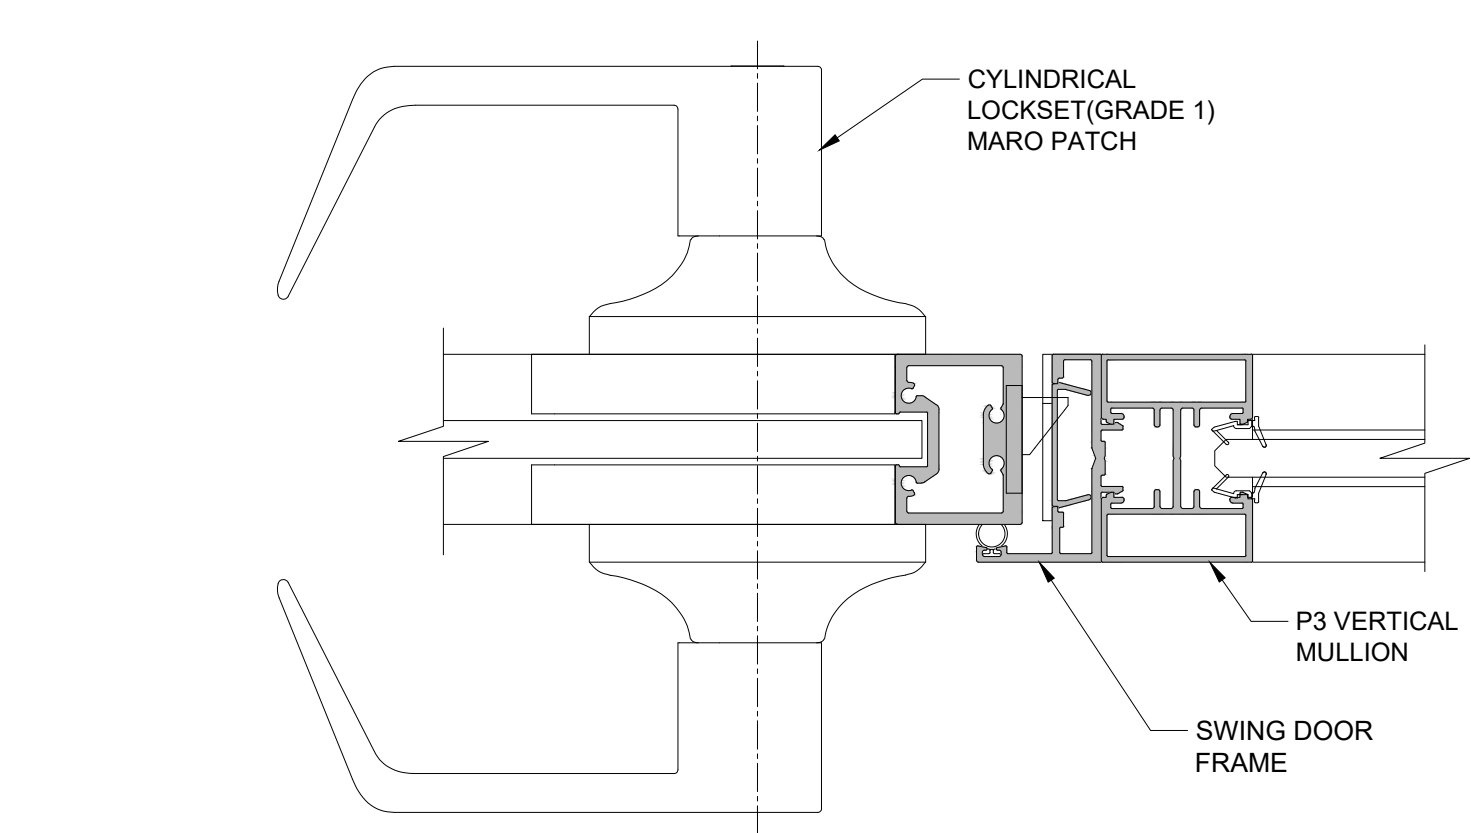

9 DOOR FRAME TO DRYWALL
SCALE: 1:2 (ON SIZE D - 34" X 22")

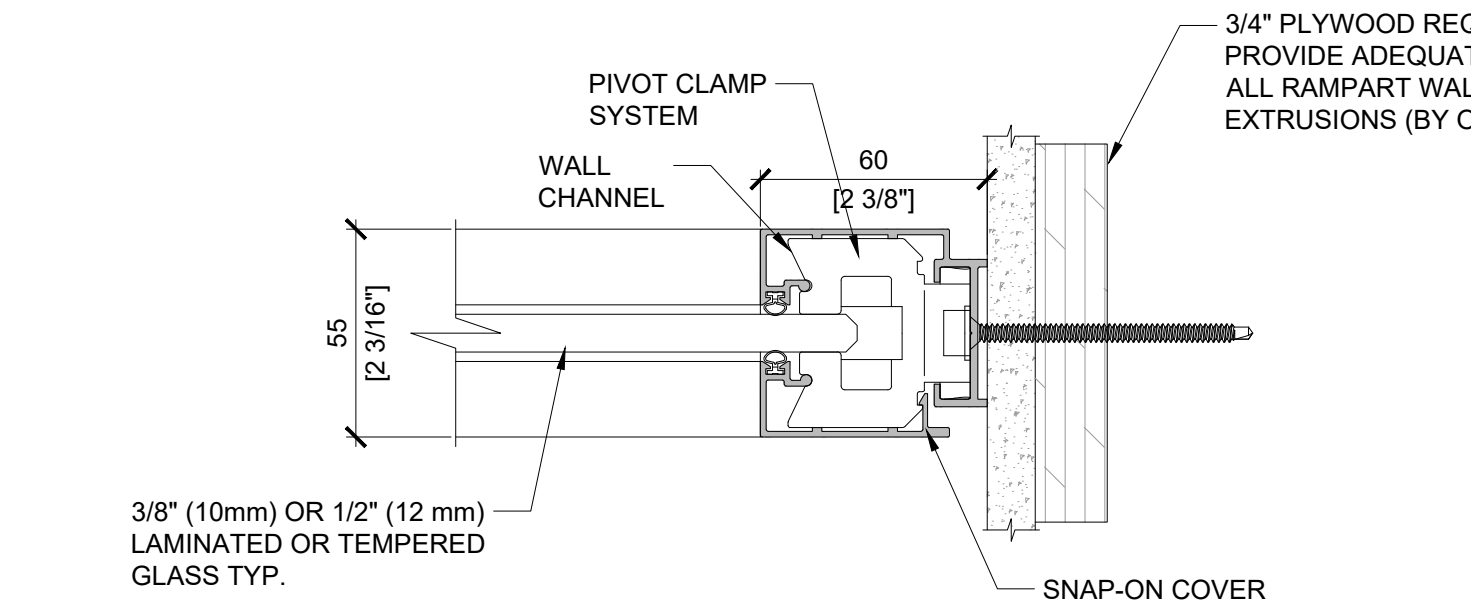

10 SIDE LOAD WALL START
SCALE: 1:2 (ON SIZE D - 34" X 22")

Project

Architect

Dealer

Title

MOODWALL P3 DOOR TRANSOM STD DETAILS

REV.	DESCRIPTION	DATE
------	-------------	------

moodwall
by RAMPART

For more information,
please visit:
rampart.ca



RAMPART PARTITIONS INC.
1305 INDUSTRIELLE, LA PRAIRIE QUÉBEC
TEL.: (450) 444-7414 FAX: (450) 444-7074
TOLL-FREE: (800) 724-6600
E-MAIL: info@rampart.ca

SALES
SM T 1 (800) 724-6600 #1
sales@rampart.ca


Drawn by	A.G.
Approved by	K.E.
Quote	00000
Date	2026/06/10
Scale	1:2
Rev#	00

Drawing #


W-301

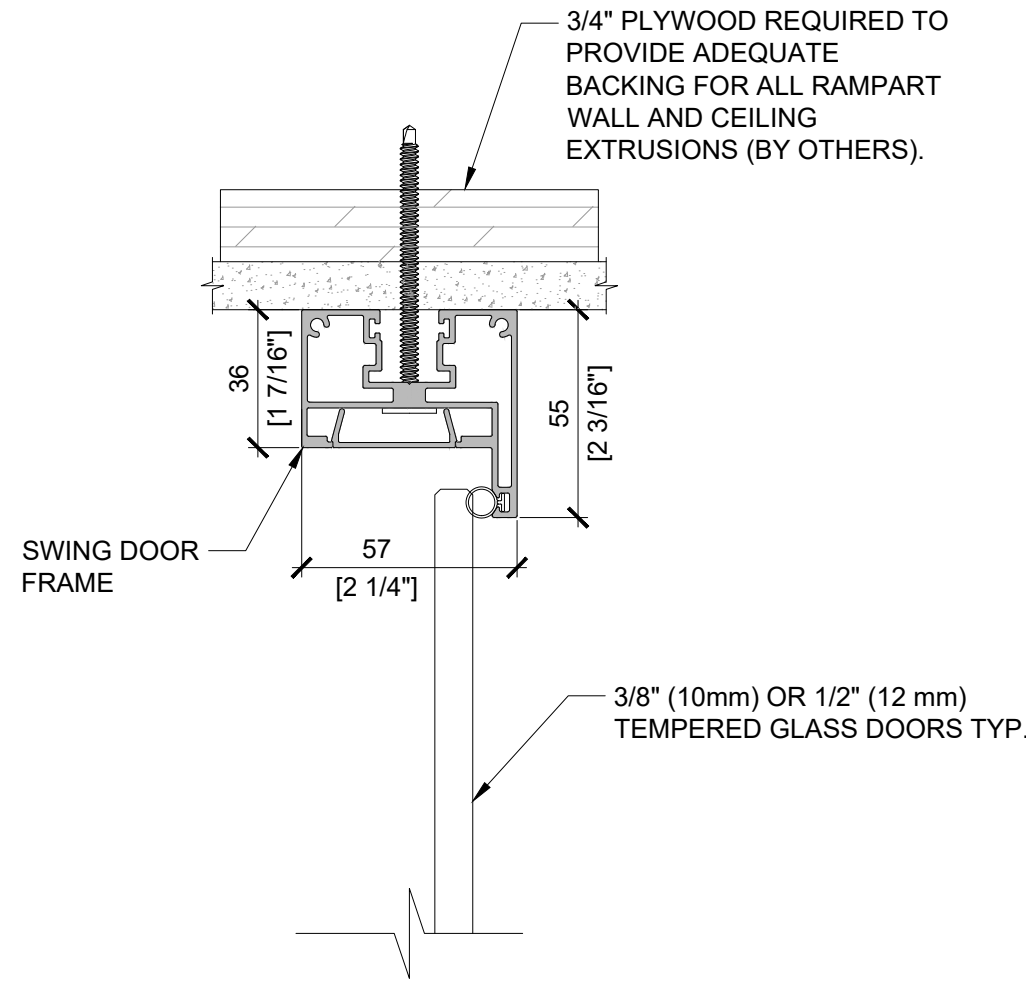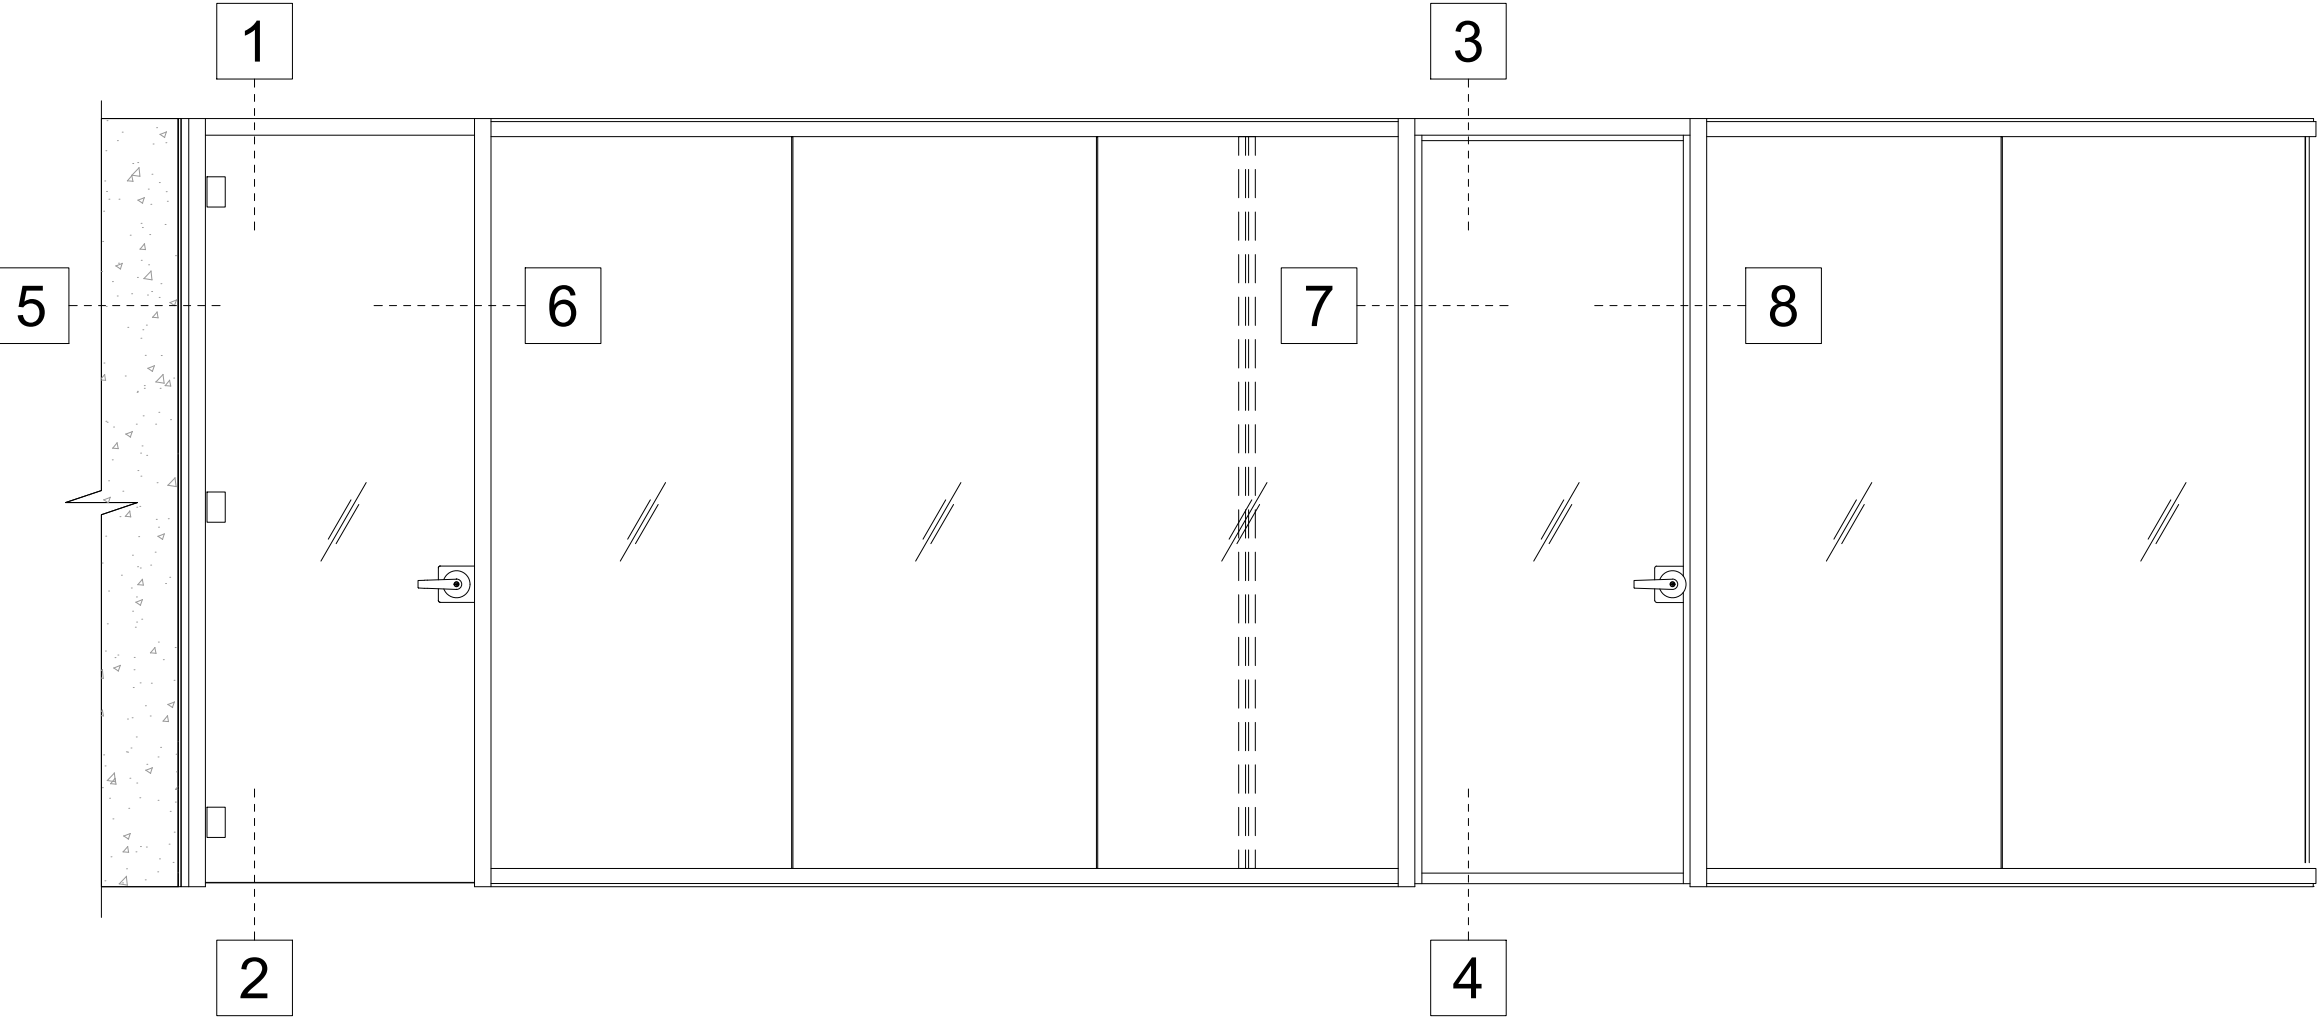


1 SWING FG10/12 GLASS DOOR - HEADER
SCALE: 1:2 (ON SIZE D - 34" X 22")

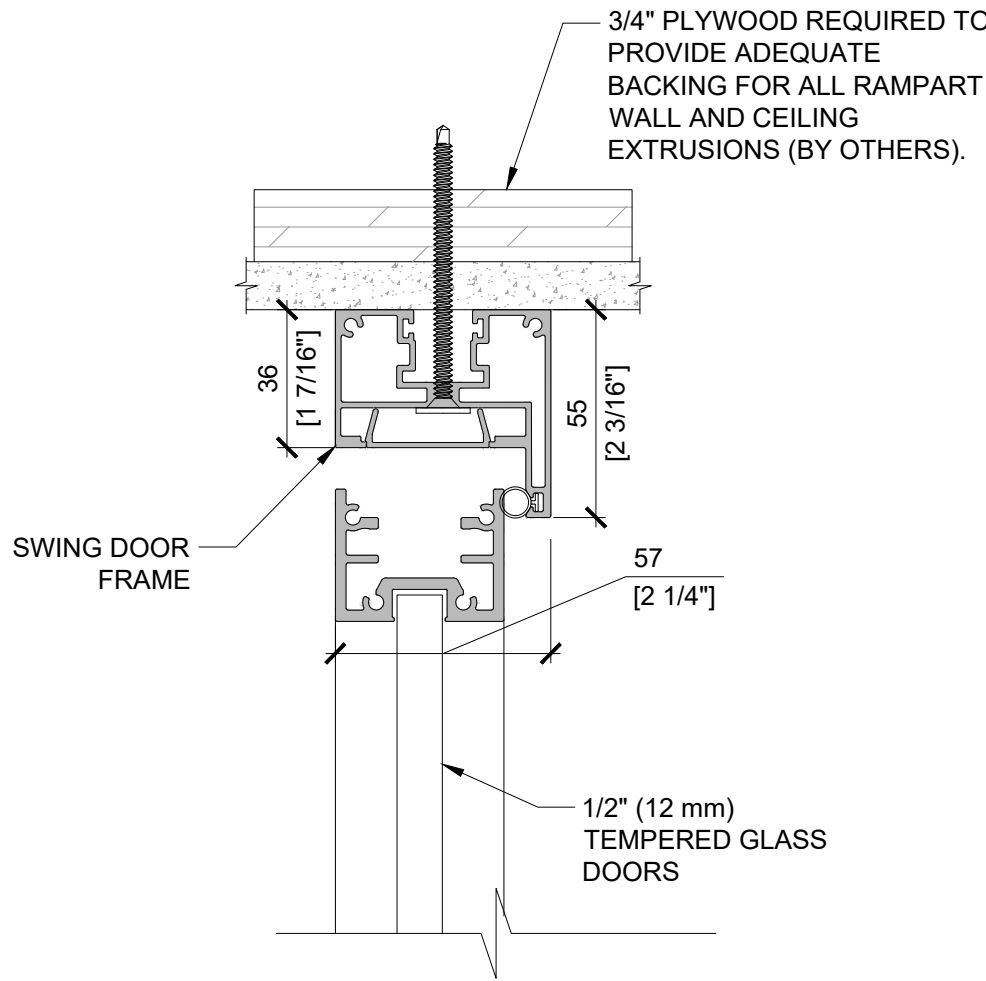


3 SWING S12 DOOR - HEADER
SCALE: 1:2 (ON SIZE D - 34" X 22")

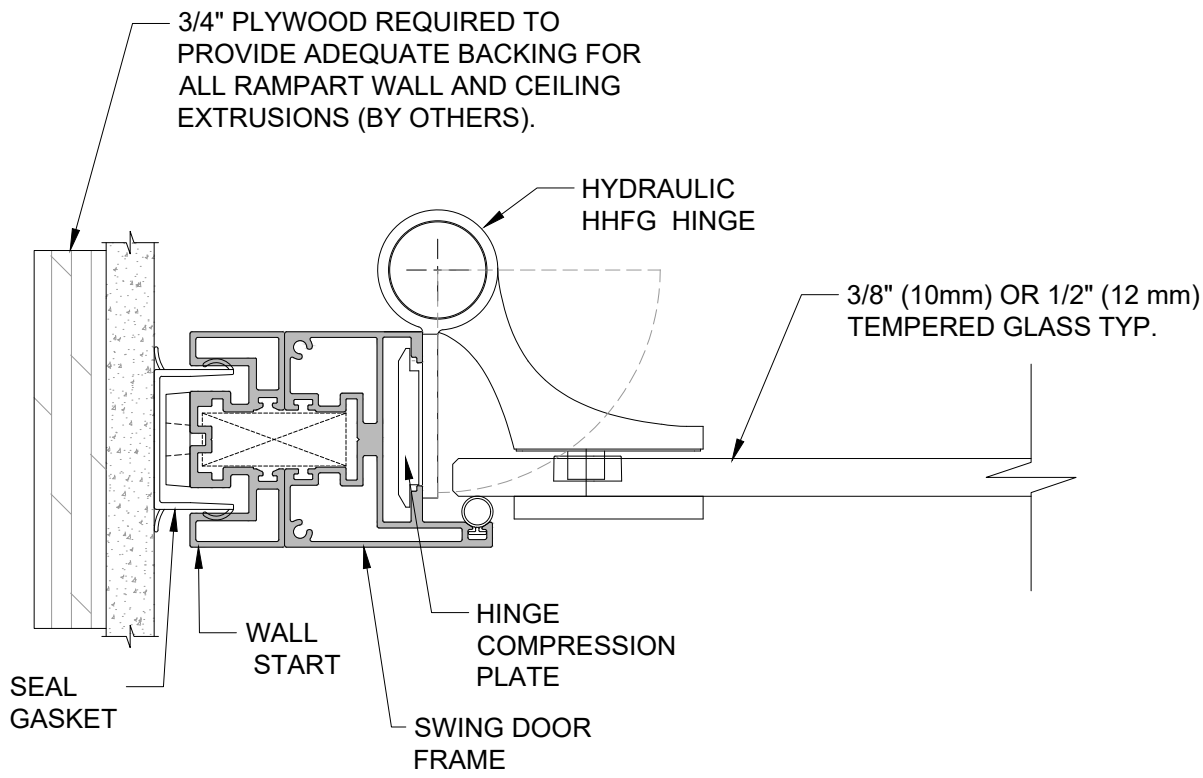


5 DOOR FRAME TO DRYWALL
SCALE: 1:2 (ON SIZE D - 34" X 22")

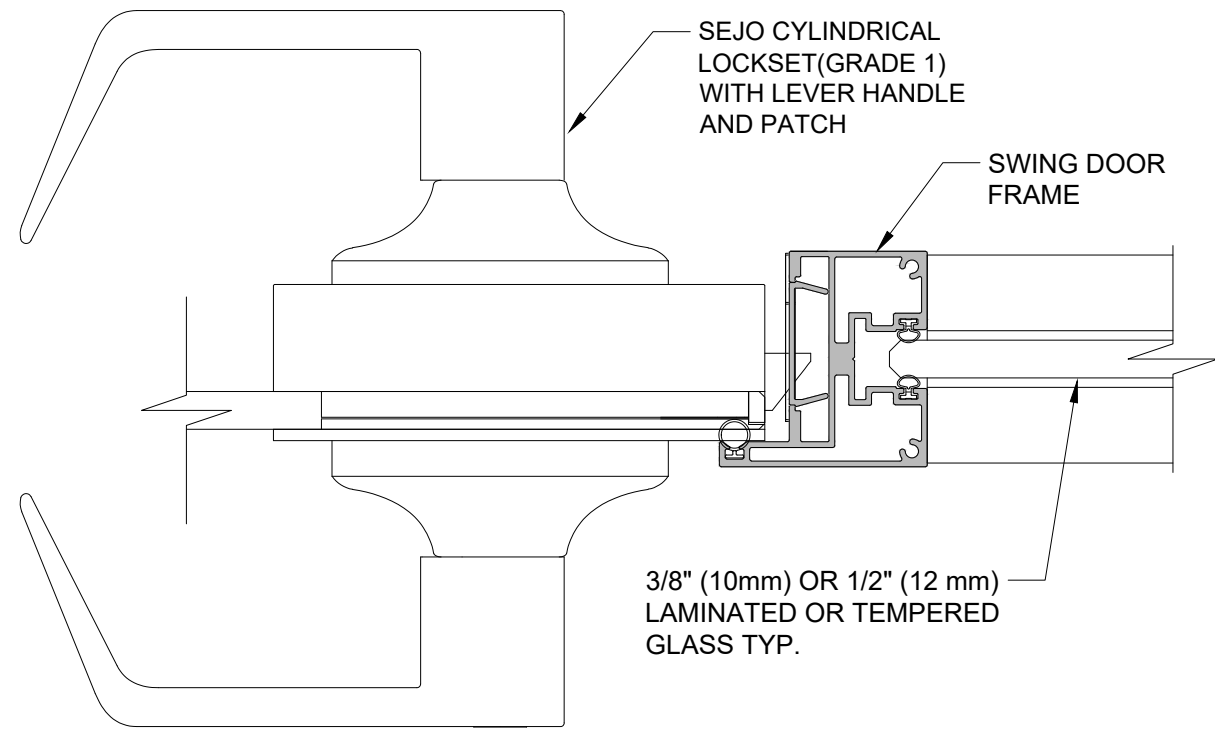


6 DOOR FRAME TO WALL MODULE
SCALE: 1:2 (ON SIZE D - 34" X 22")

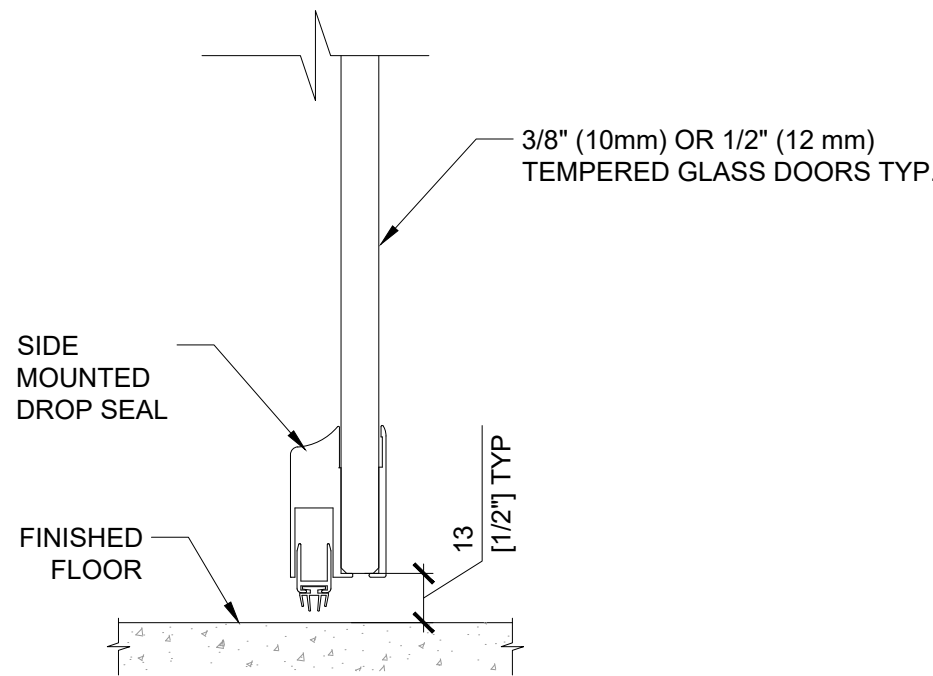


2 SWING FG10/12 GLASS DOOR - GAP
SCALE: 1:2 (ON SIZE D - 34" X 22")

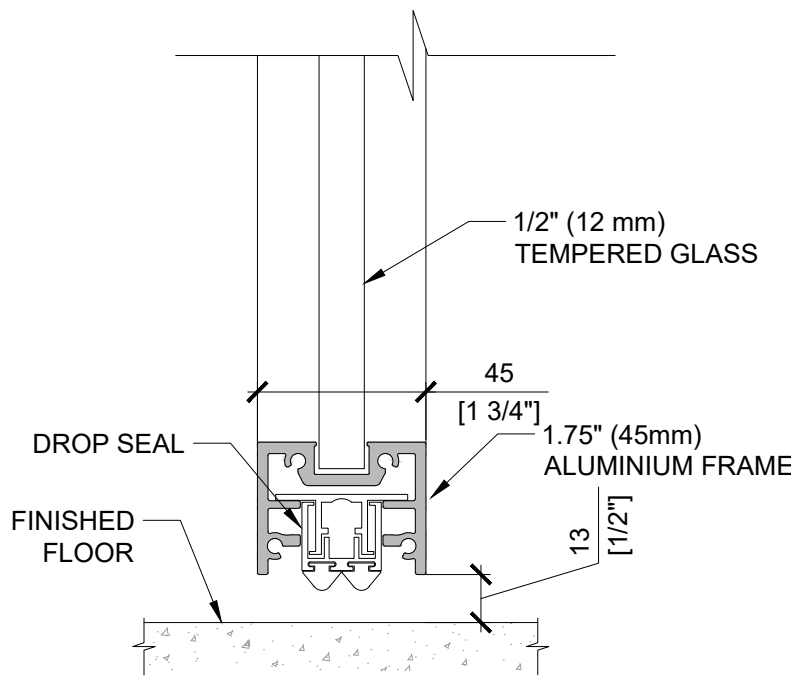

4 SWING S12 DOOR - BOTTOM
SCALE: 1:2 (ON SIZE D - 34" X 22")

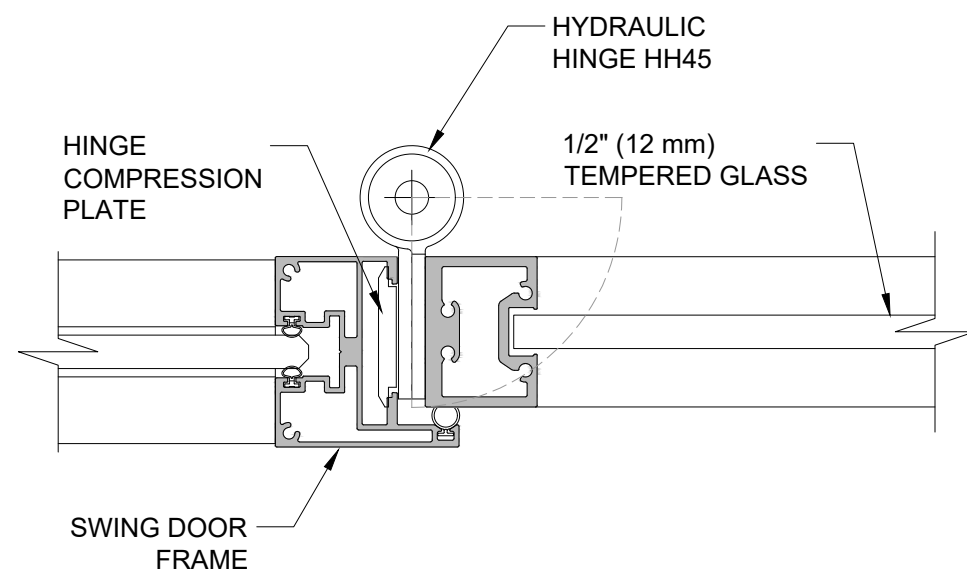

7 WALL MODULE TO SWING DOOR
SCALE: 1:2 (ON SIZE D - 34" X 22")

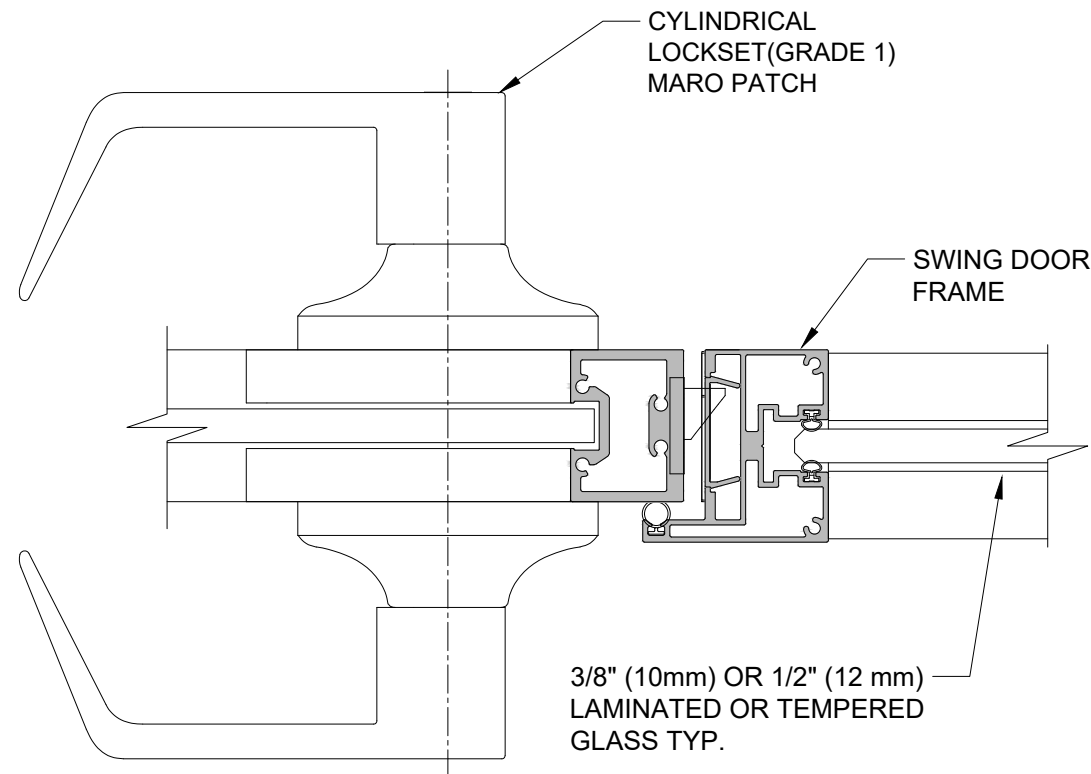

8 DOOR FRAME TRANSITION TO WALL MODULE
SCALE: 1:2 (ON SIZE D - 34" X 22")

Project

Architect

Dealer

Title

MOODWALL P3 DOORS FG10/12 & S12 STD DETAILS

REV.	DESCRIPTION	DATE
------	-------------	------

moodwall
by RAMPART

For more information,
please visit:
rampart.ca

RAMPART PARTITIONS INC.
1305 INDUSTRIELLE, LA PRAIRIE QUÉBEC
TEL.: (450) 444-7414 FAX: (450) 444-7074
TOLL-FREE: (800) 724-6600
E-MAIL: info@rampart.ca

SALES
SM T 1 (800) 724-6600 #1
sales@rampart.ca

Drawn by A.G.

Approved by K.E.



Quote 00000

Date 2026/06/10


Scale 1:2 Rev# 00

Drawing #


W-302

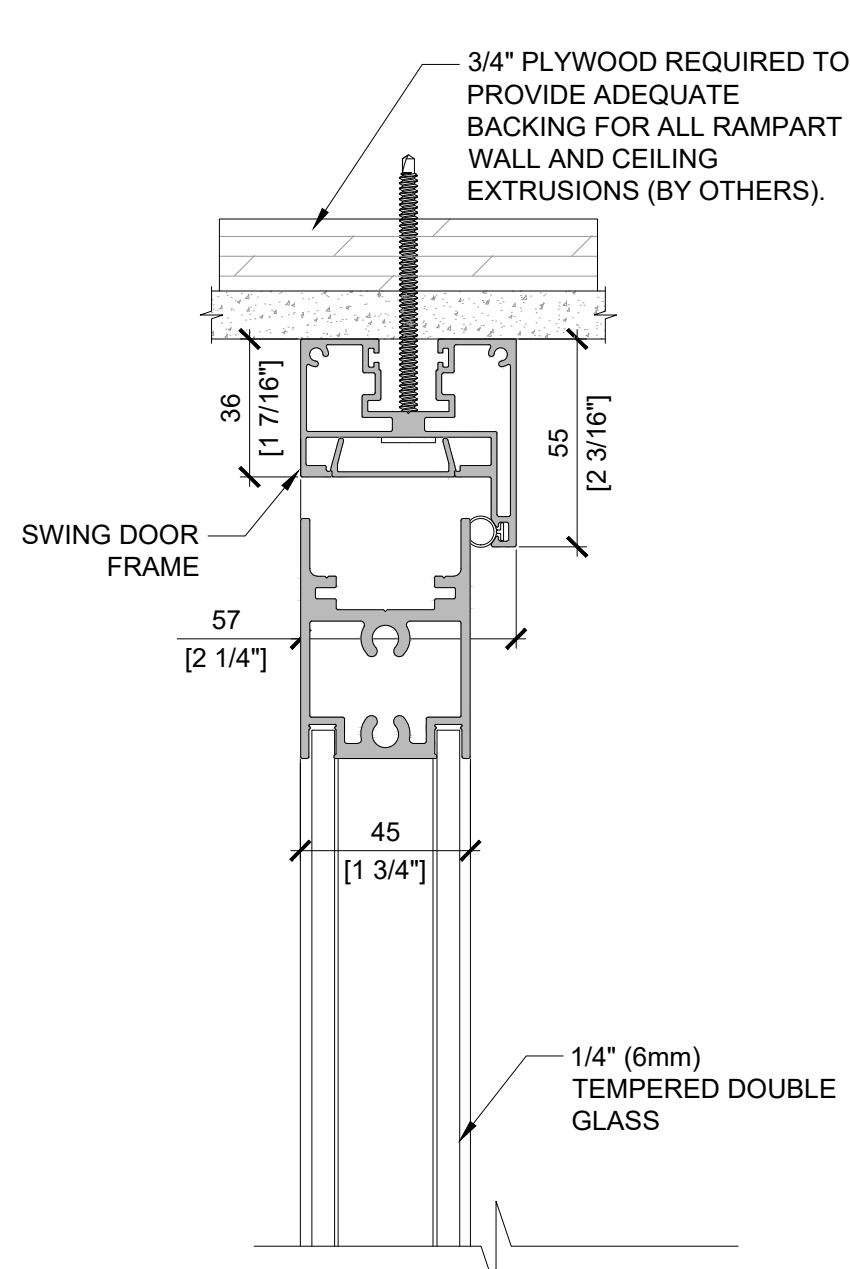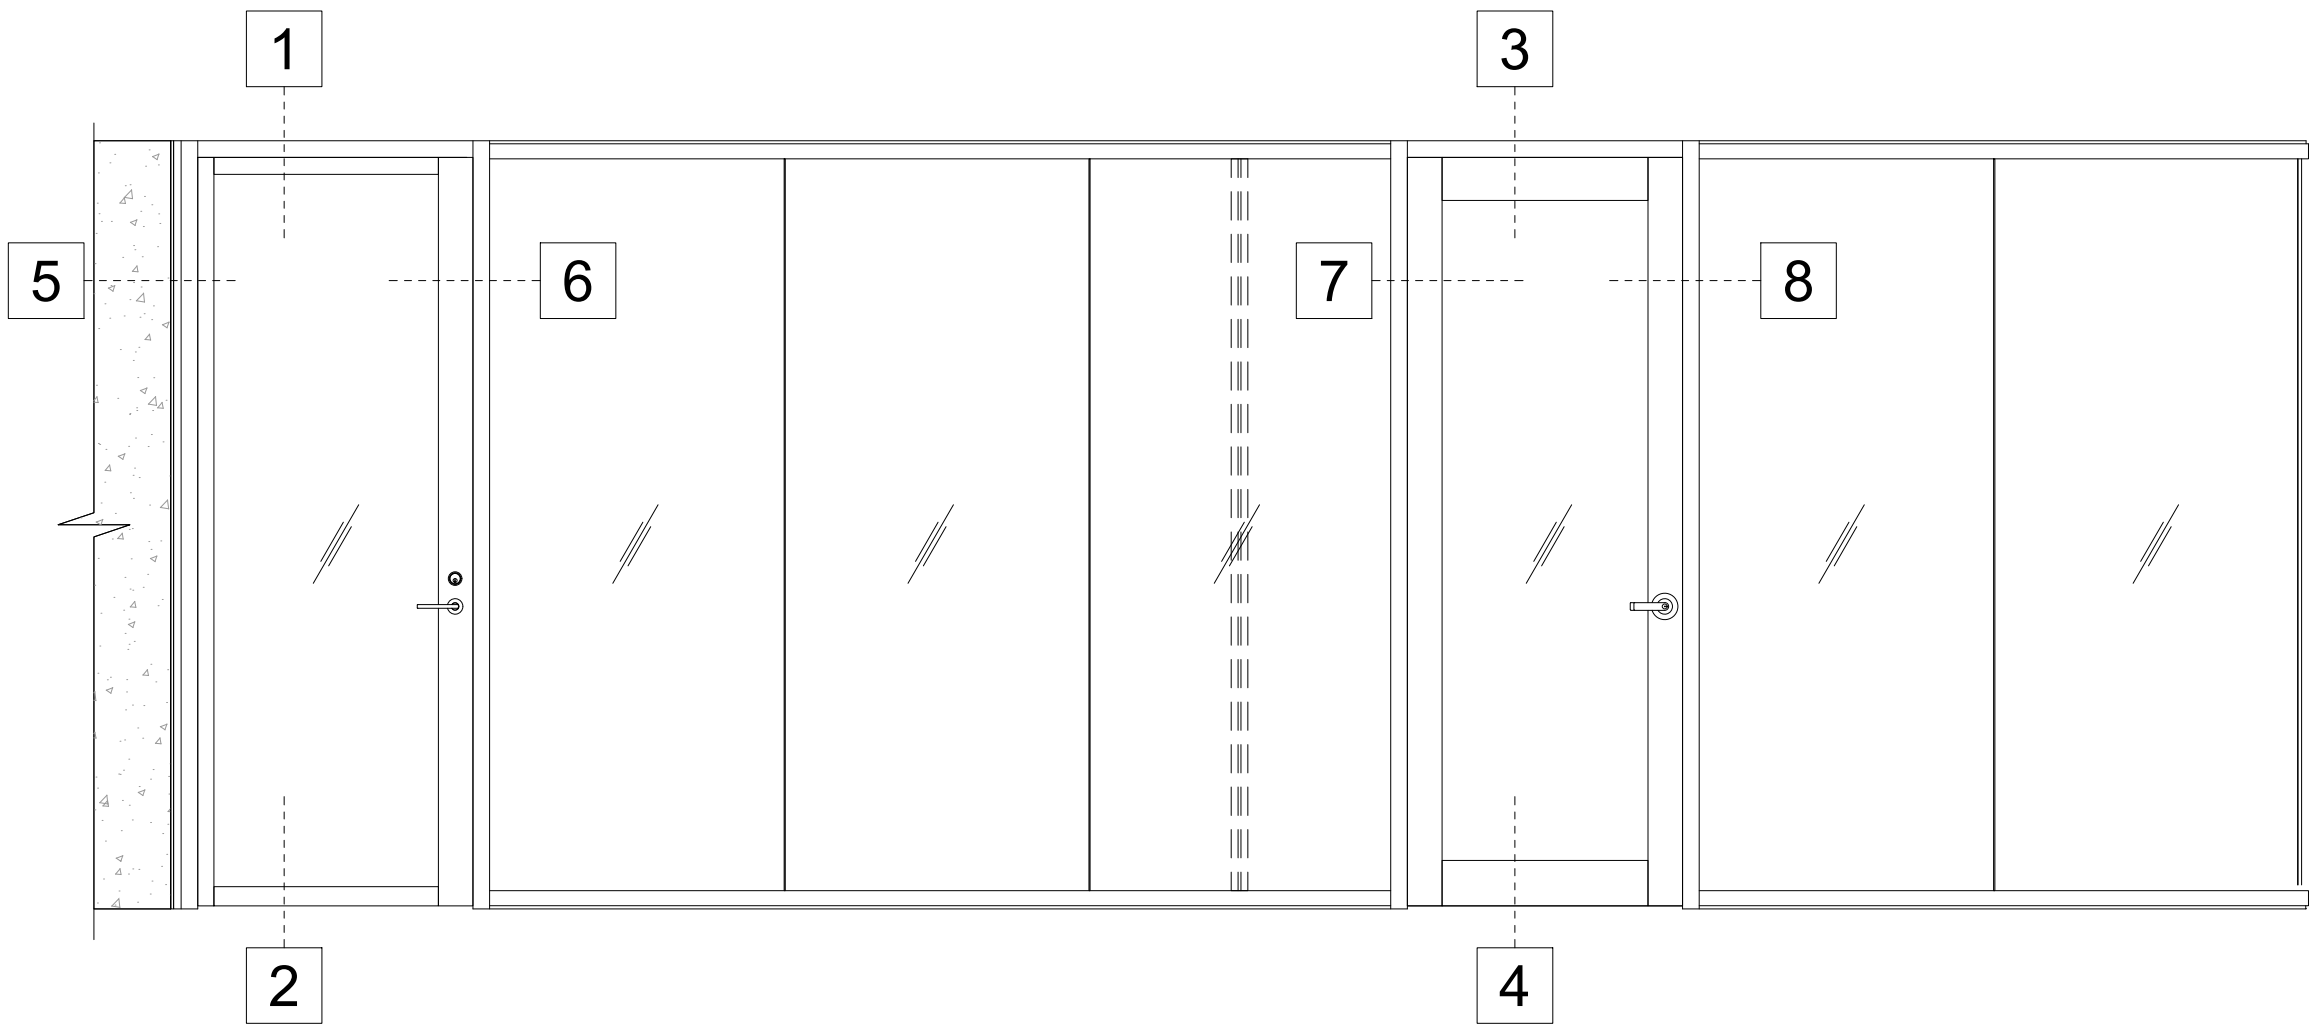


1 SWING D52 DOOR - HEADER
SCALE: 1:2 (ON SIZE D - 34" X 22")

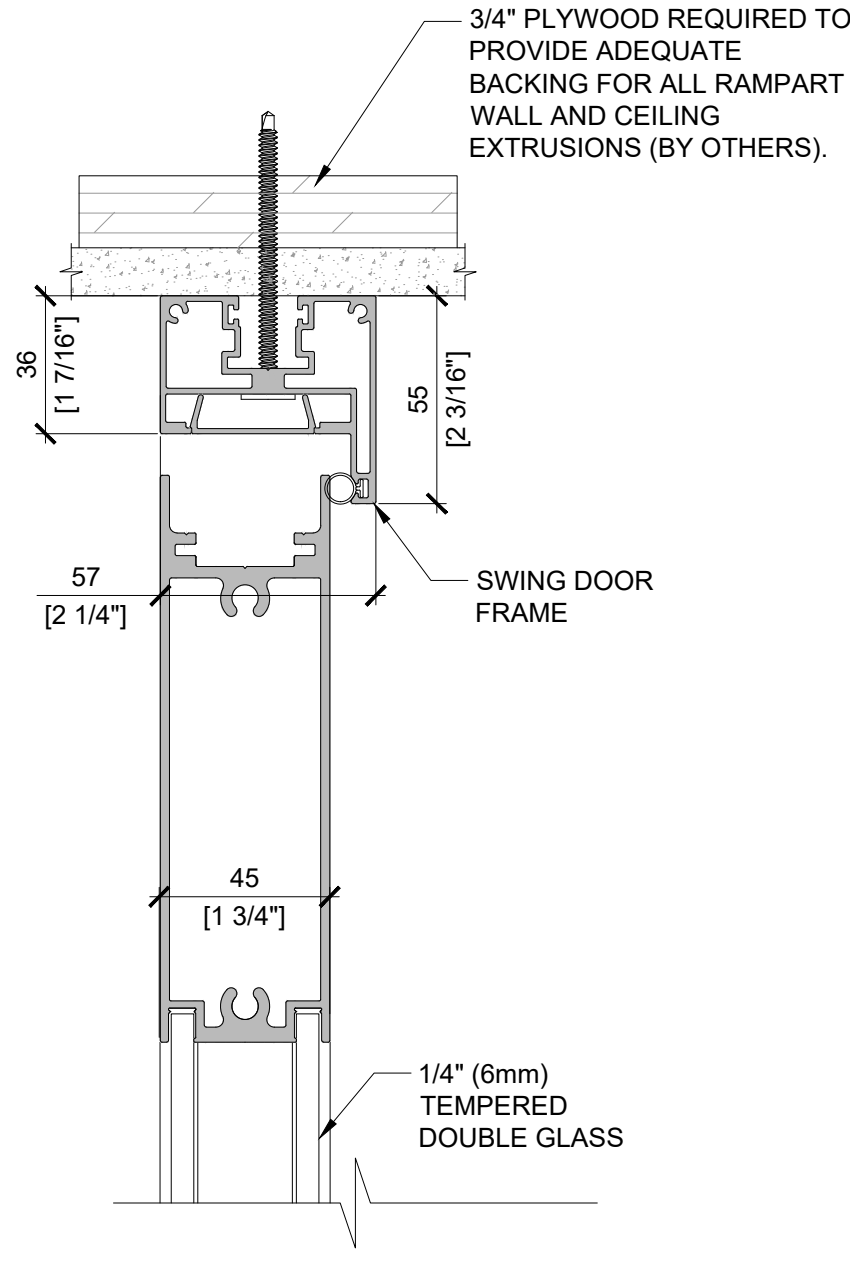


3 SWING D56 DOOR - HEADER
SCALE: 1:2 (ON SIZE D - 34" X 22")

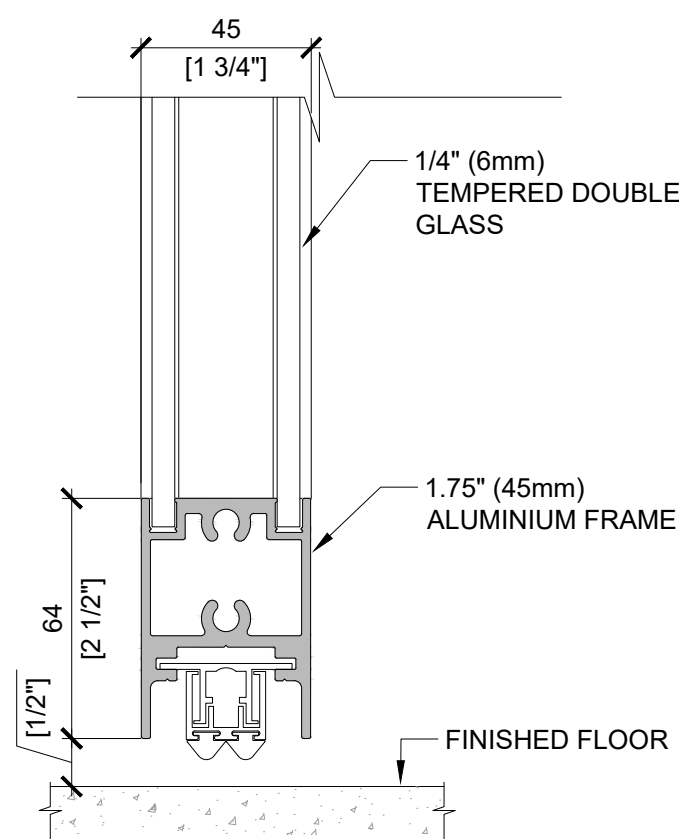


2 SWING D52 DOOR - GAP
SCALE: 1:2 (ON SIZE D - 34" X 22")

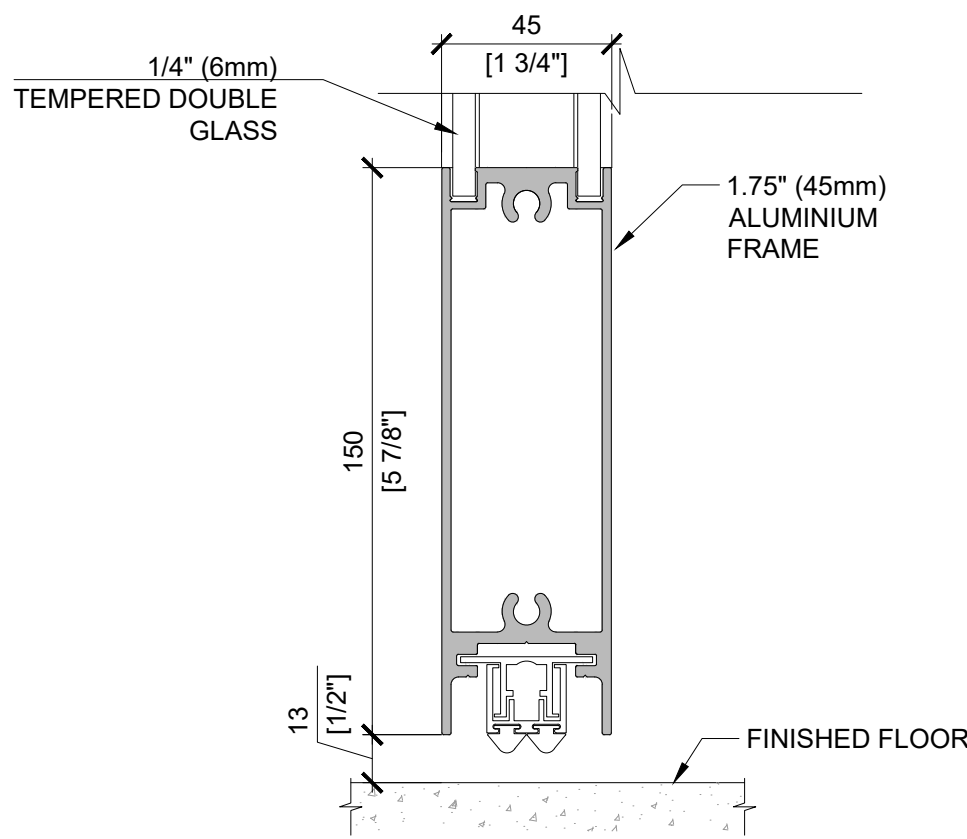


4 SWING D56 DOOR - GAP
SCALE: 1:2 (ON SIZE D - 34" X 22")

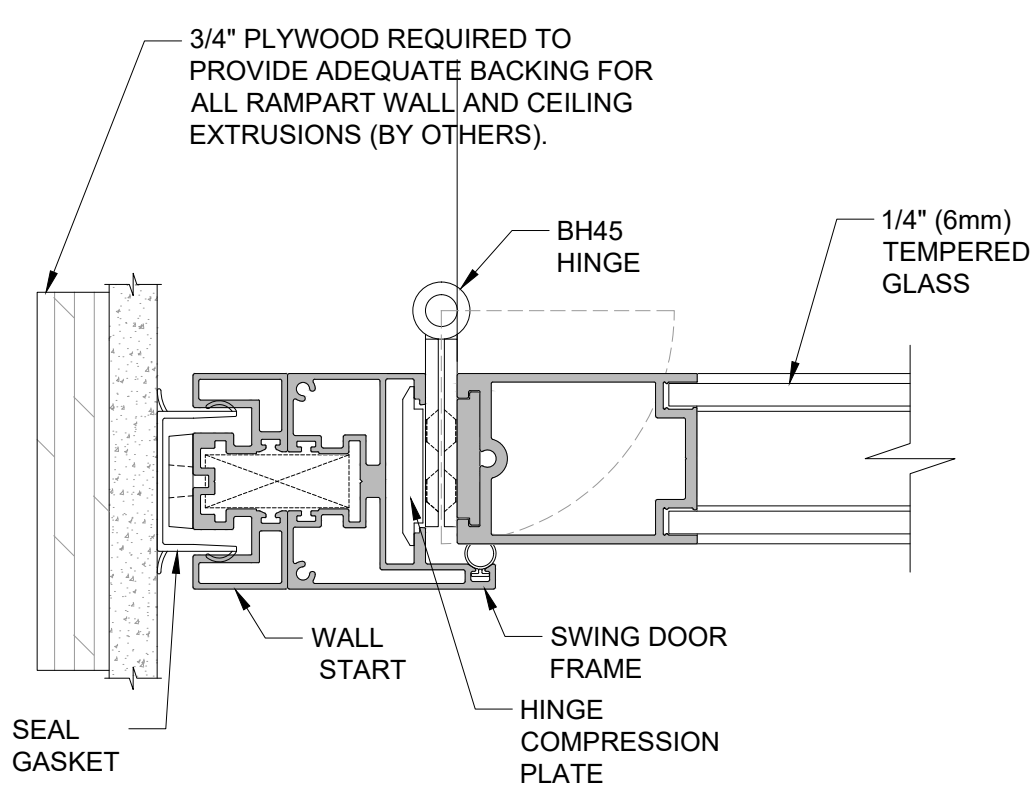


5 D52 DOOR FRAME TO DRYWALL
SCALE: 1:2 (ON SIZE D - 34" X 22")

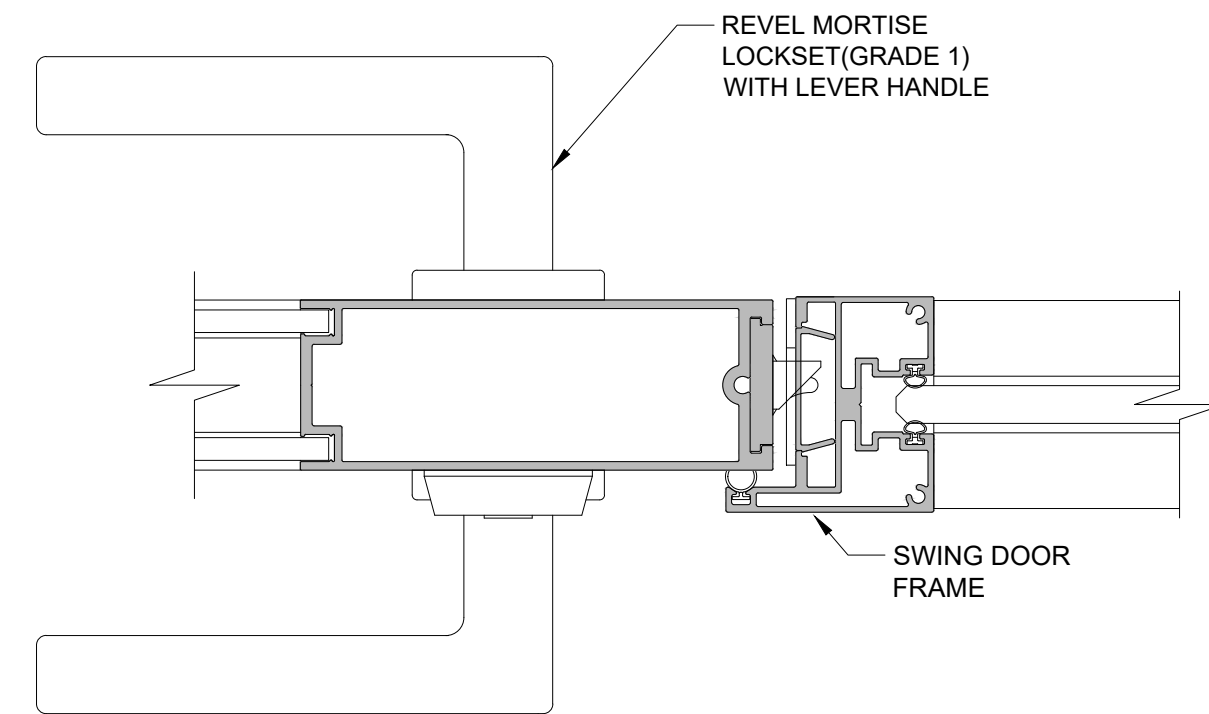

6 D52 DOOR FRAME TO GLASS WALL
SCALE: 1:2 (ON SIZE D - 34" X 22")

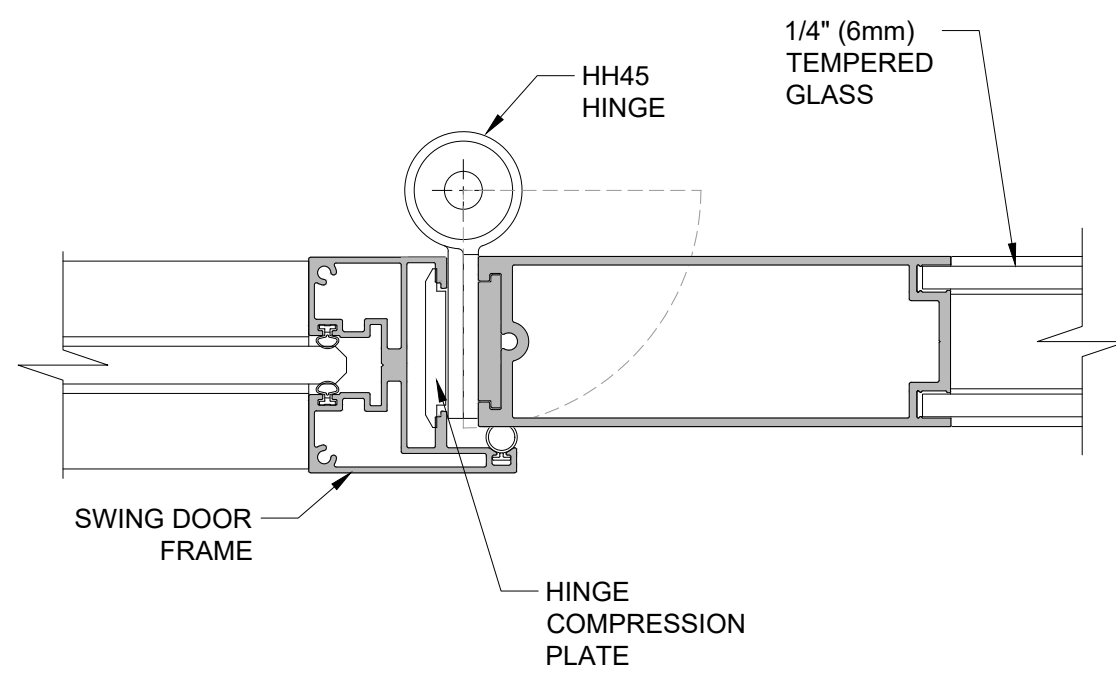

7 HINGE-DOOR D56 TO GLASS WALL
SCALE: 1:2 (ON SIZE D - 34" X 22")

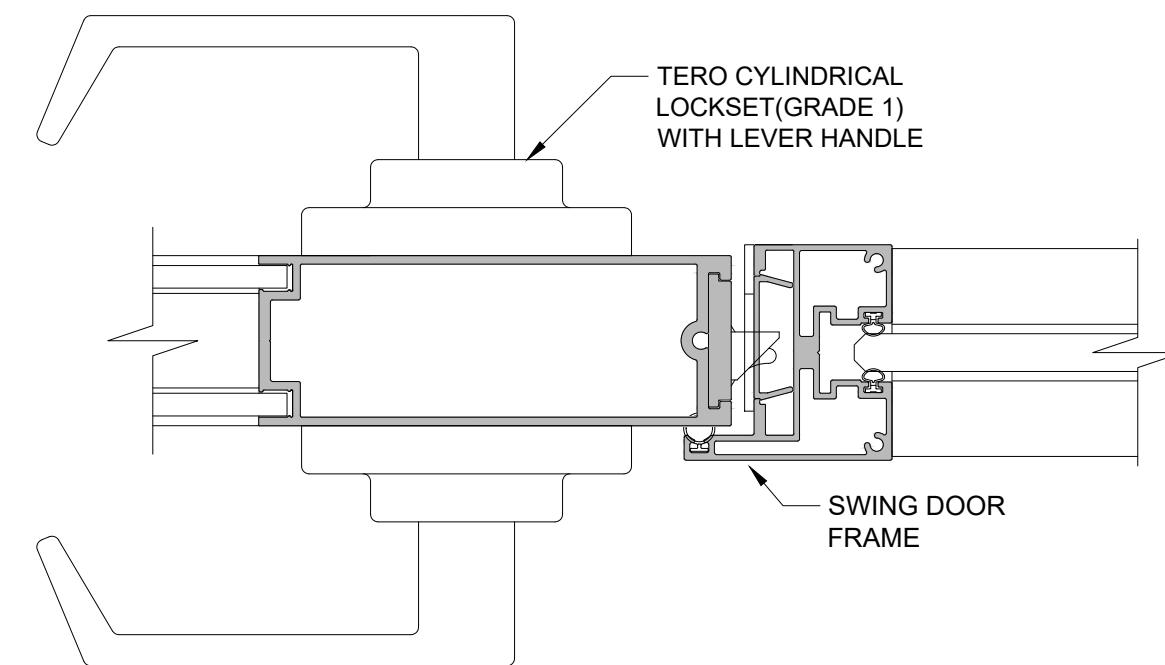

8 LOCKSET-DOOR D56 TO GLASS WALL
SCALE: 1:2 (ON SIZE D - 34" X 22")

Project

Architect

Dealer

Title

MOODWALL P3 DOOR D52 &D56 STD DETAILS

REV.	DESCRIPTION	DATE
------	-------------	------

moodwall
by RAMPART

For more information,
please visit:
rampart.ca

RAMPART PARTITIONS INC.
1305 INDUSTRIELLE, LA PRAIRIE QUÉBEC
TEL.: (450) 444-7414 FAX: (450) 444-7074
TOLL-FREE: (800) 724-6600
E-MAIL: info@rampart.ca

SALES
SM T 1 (800) 724-6600 #1
sales@rampart.ca

Drawn by A.G.

Approved by K.E.



Quote 00000

Date 2026/06/10


Scale 1:2 Rev# 00

Drawing #


W-303

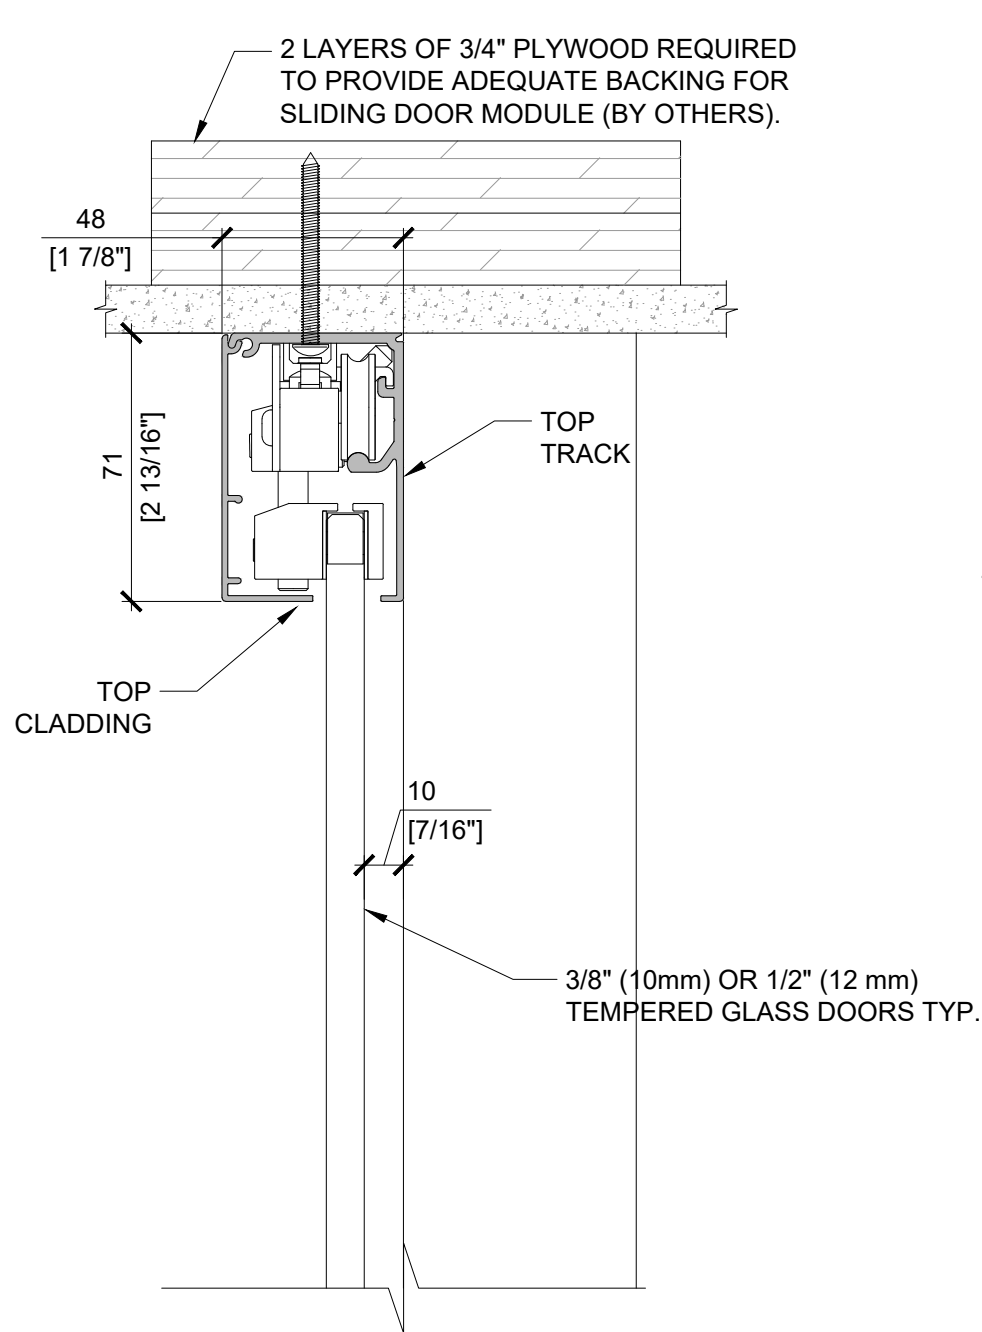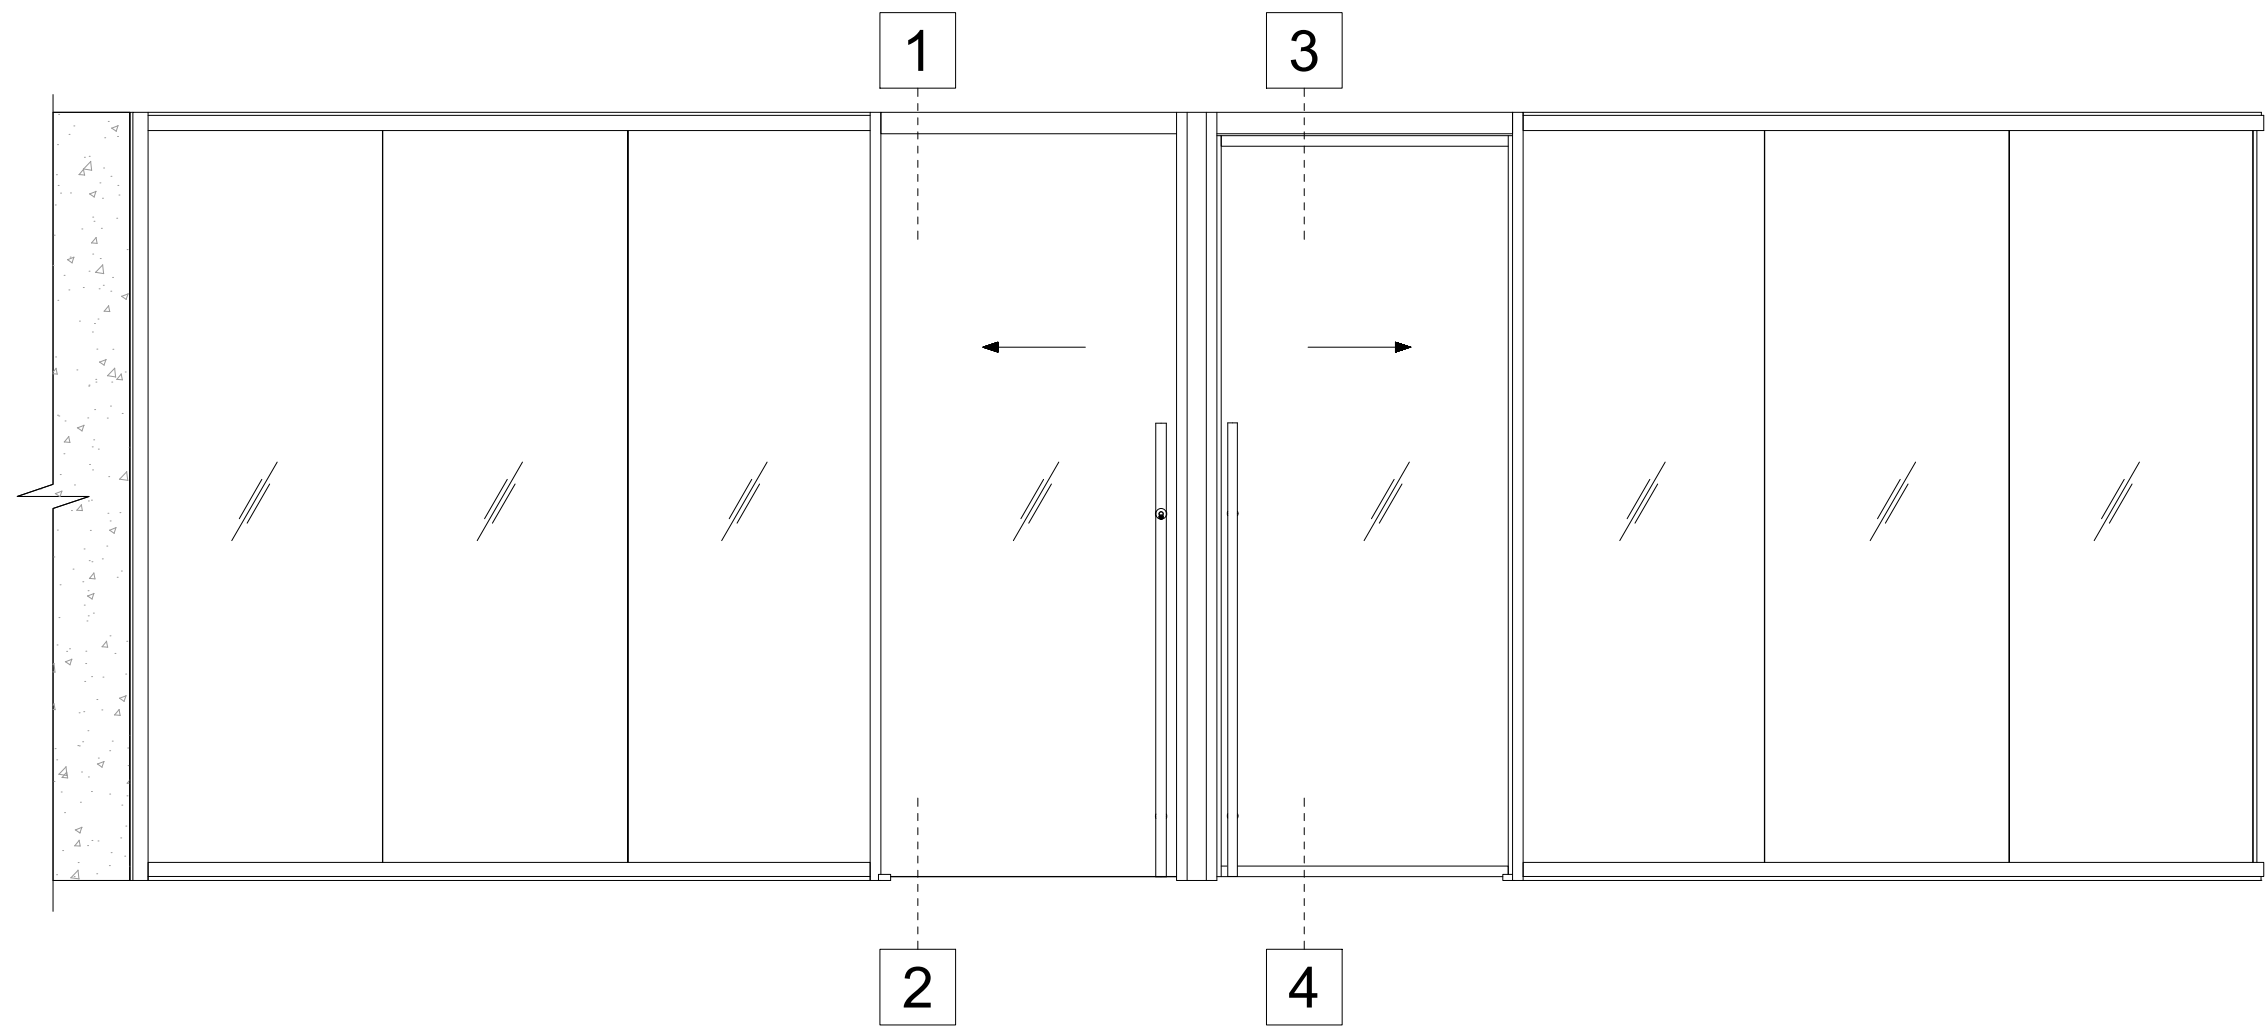


1 SLIDING FG10/12 DOOR - HEADER
SCALE: 1:2 (ON SIZE D - 34" X 22")

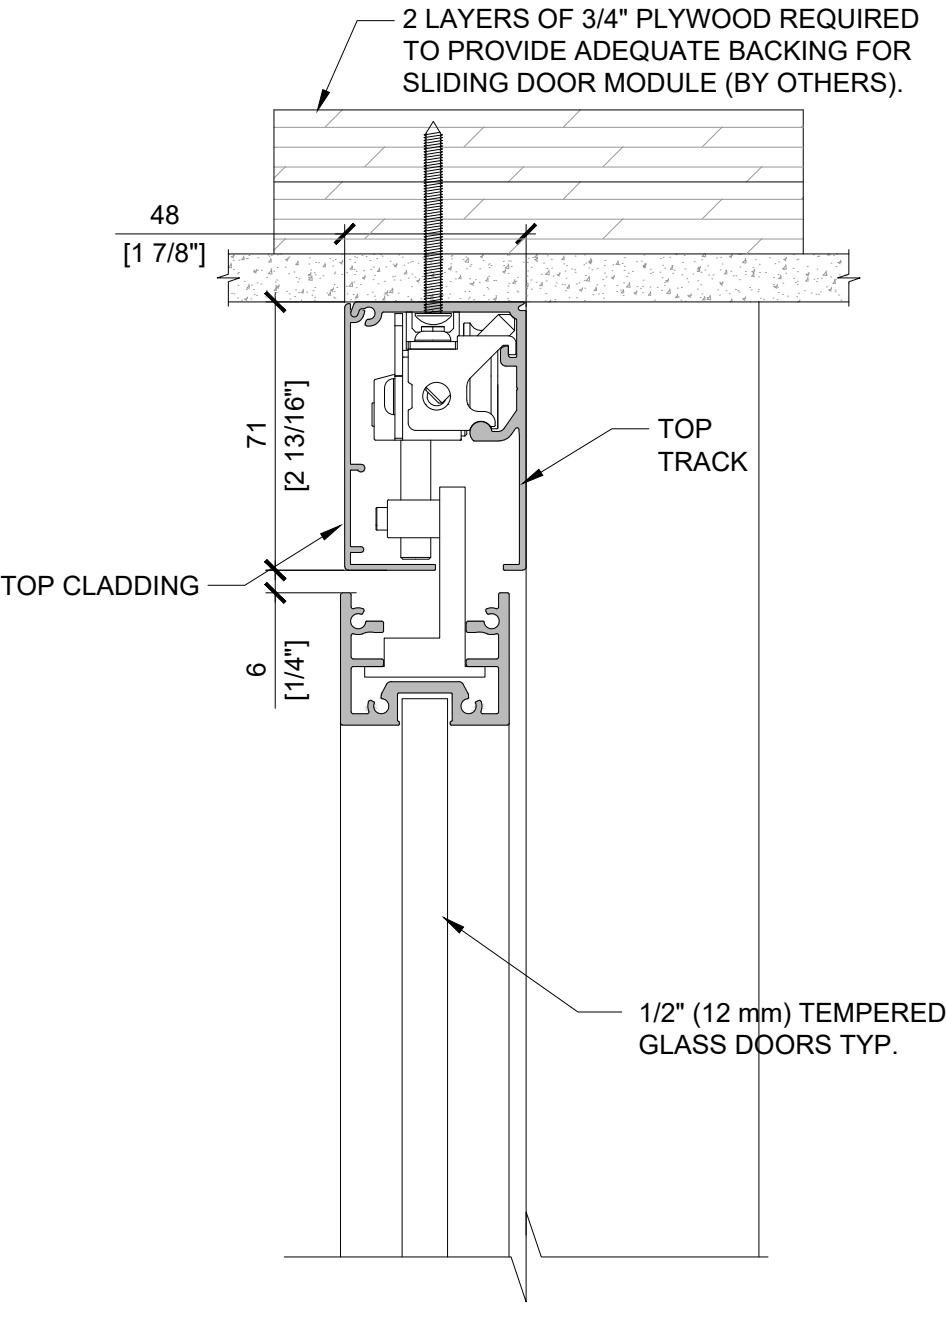


3 SLIDING S12 DOOR - HEADER
SCALE: 1:2 (ON SIZE D - 34" X 22")

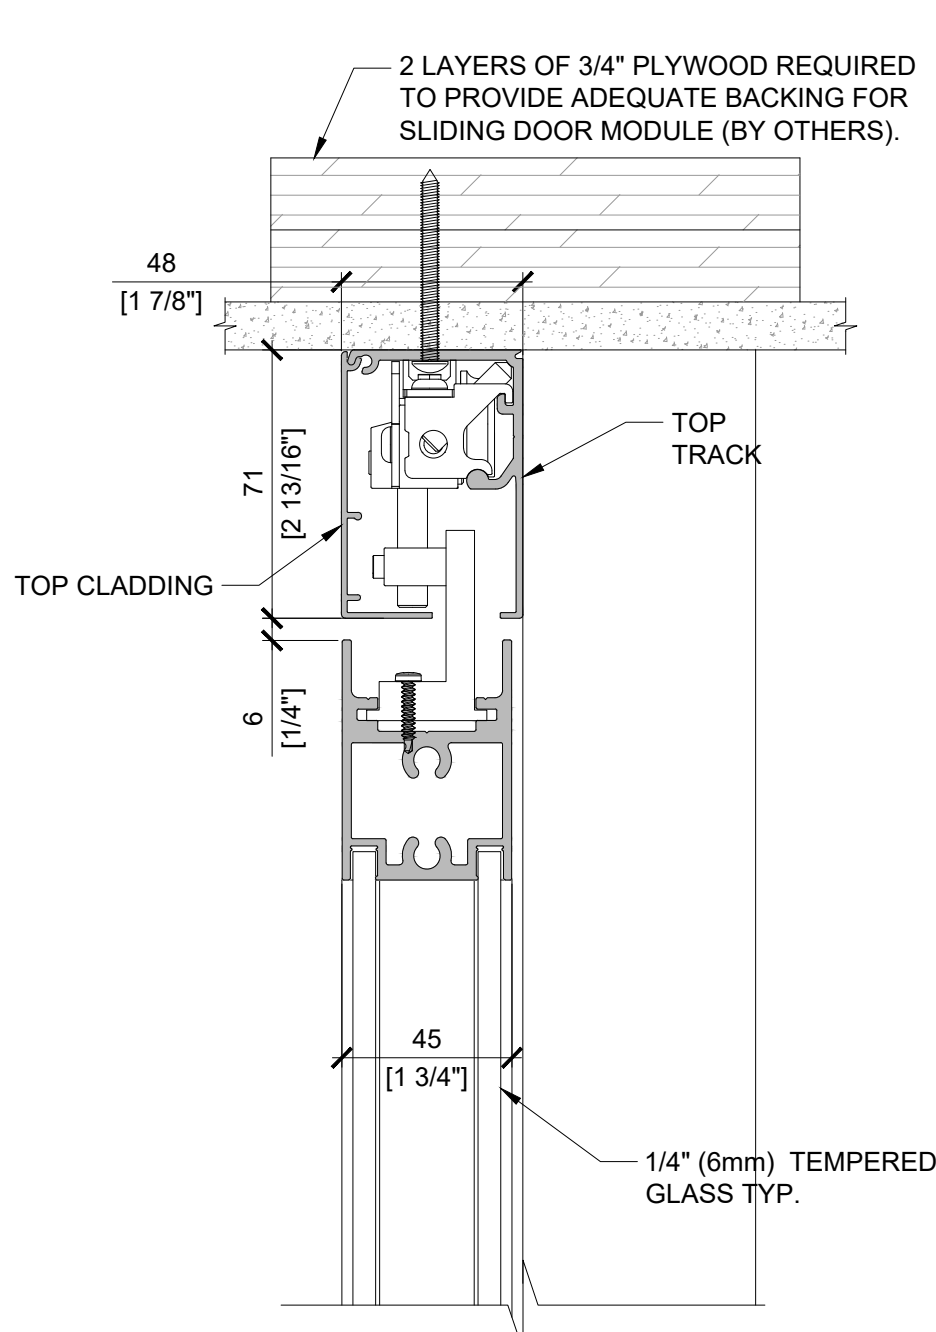


5 SLIDING D52 DOOR - HEADER
SCALE: 1:2 (ON SIZE D - 34" X 22")

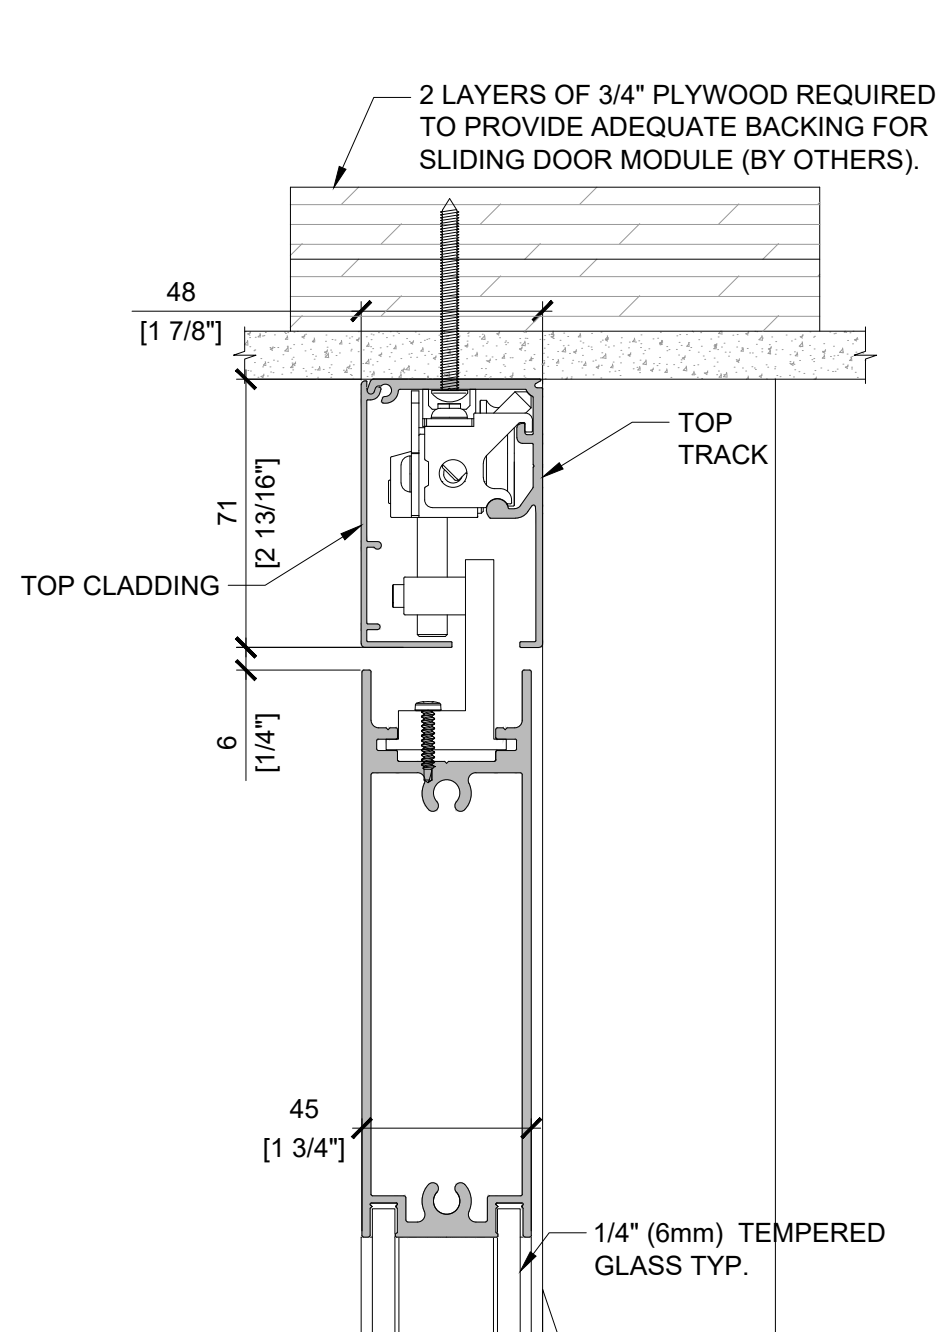


7 SLIDING D56 DOOR - HEADER
SCALE: 1:2 (ON SIZE D - 34" X 22")

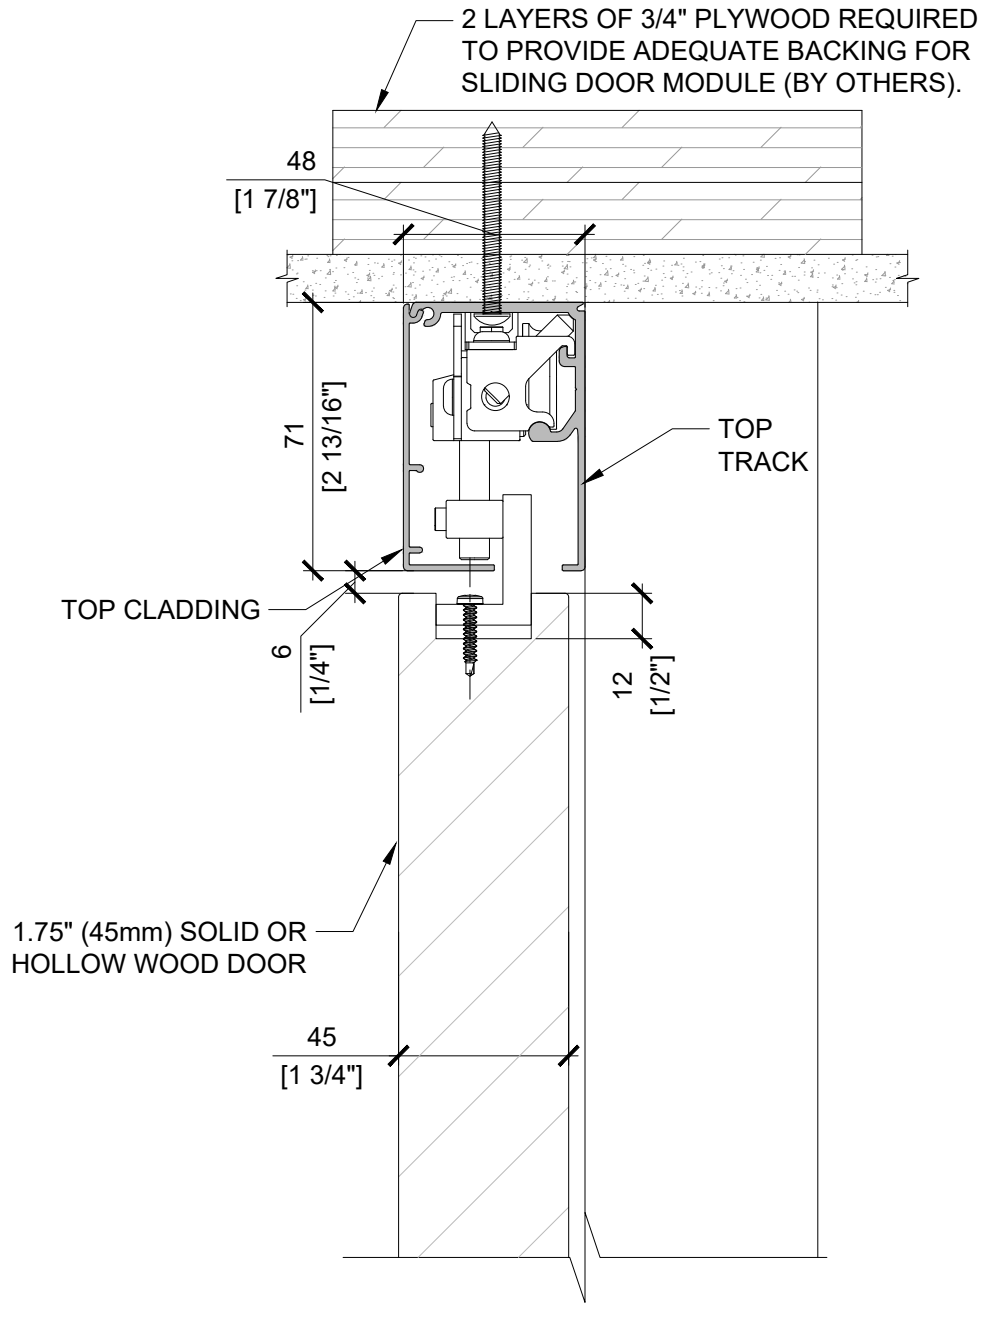


9 SLIDING WOOD DOOR - HEADER
SCALE: 1:2 (ON SIZE D - 34" X 22")

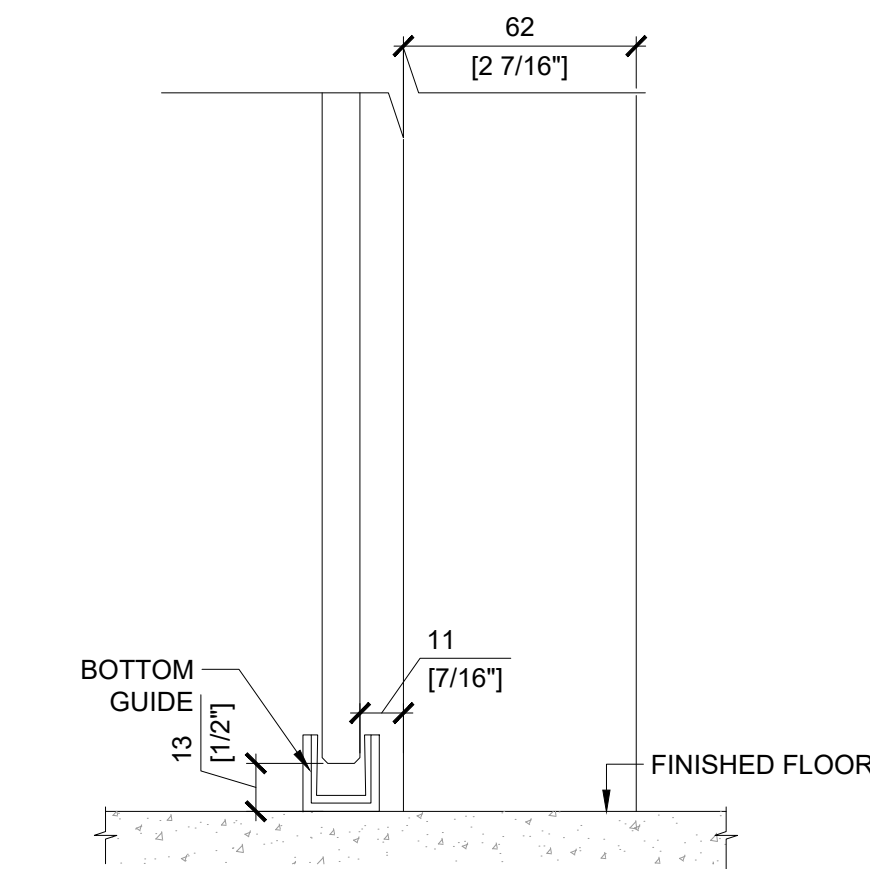


2 SLIDING FG10/12 DOOR - BOTTOM
SCALE: 1:2 (ON SIZE D - 34" X 22")

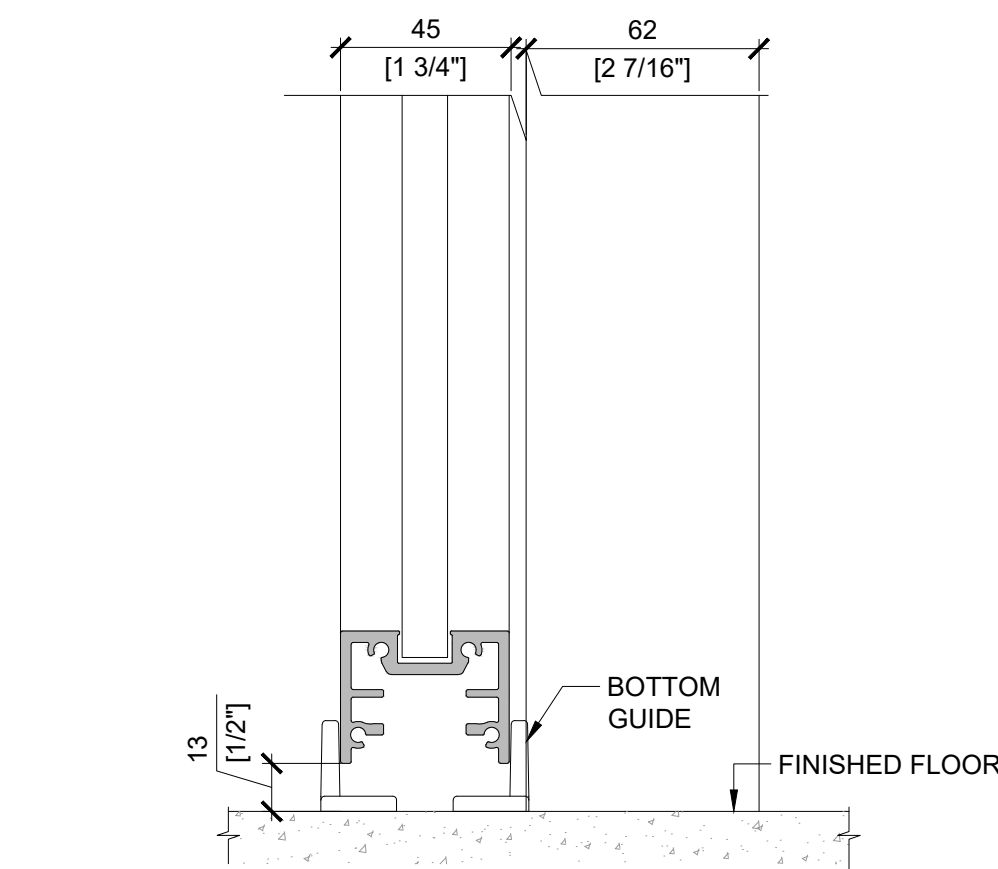


4 SLIDING S12 DOOR - BOTTOM
SCALE: 1:2 (ON SIZE D - 34" X 22")

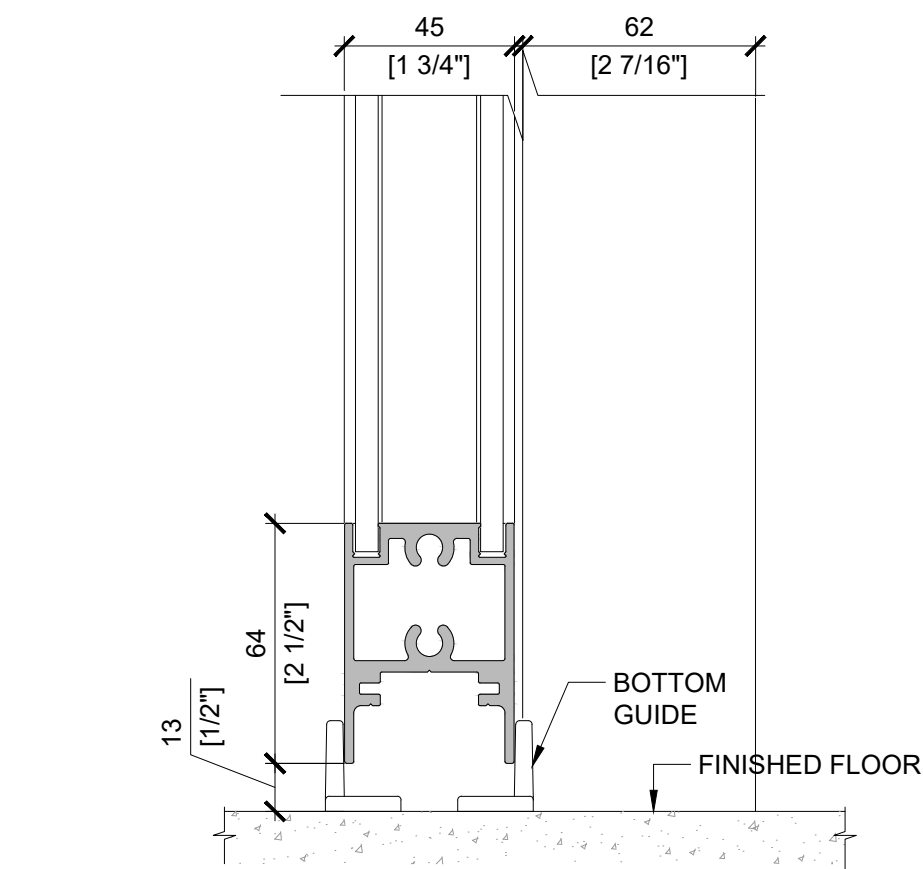

6 SLIDING D52 DOOR - BOTTOM
SCALE: 1:2 (ON SIZE D - 34" X 22")

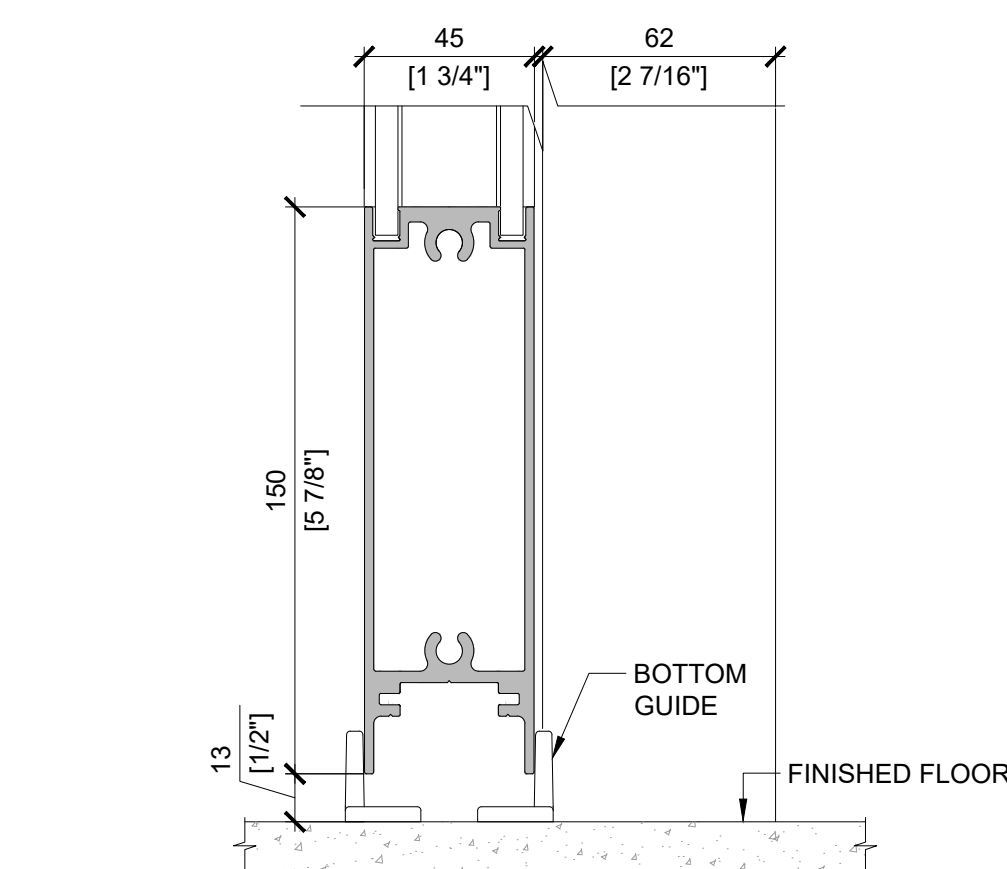

8 SLIDING D56 DOOR - BOTTOM
SCALE: 1:2 (ON SIZE D - 34" X 22")

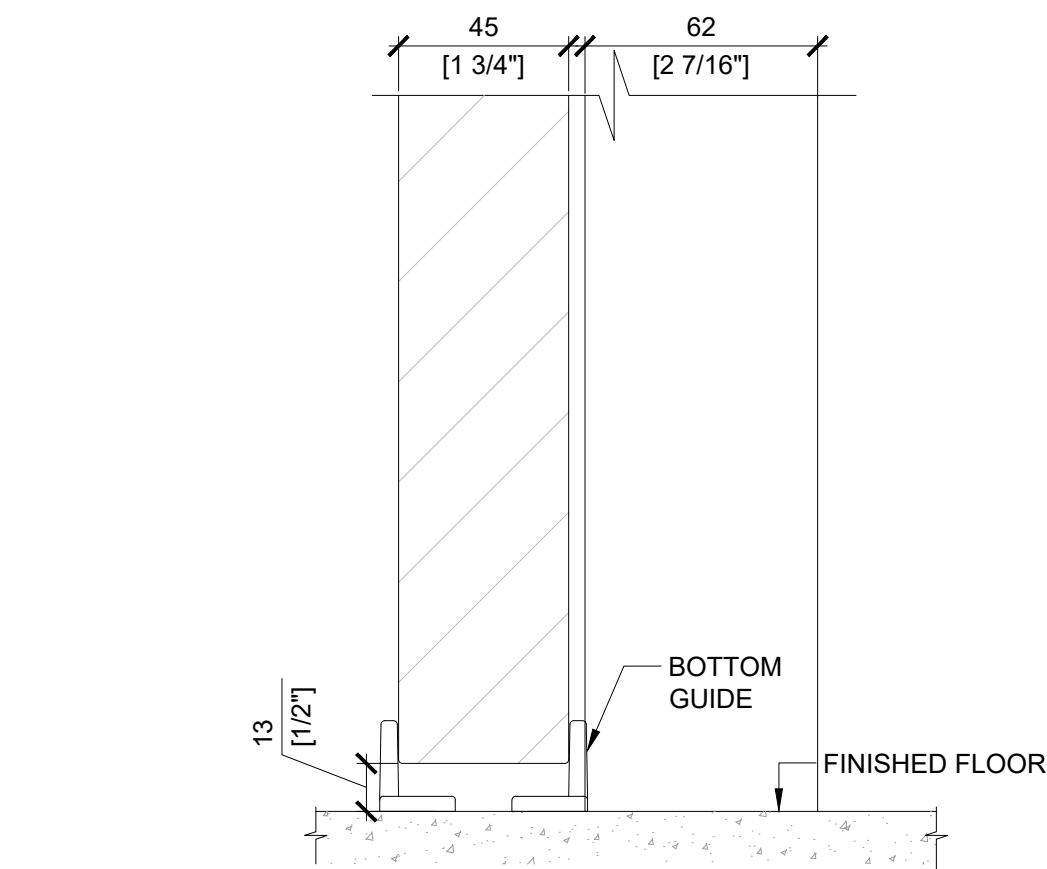

10 SLIDING WOOD DOOR - BOTTOM
SCALE: 1:2 (ON SIZE D - 34" X 22")

Project

Architect

Dealer

Title

MOODWALL P3 BARN DOOR STANDARD DETAILS

REV.	DESCRIPTION	DATE
------	-------------	------

moodwall
by RAMPART

For more information,
please visit:

rampart.ca

RAMPART PARTITIONS INC.
1305 INDUSTRIELLE, LA PRAIRIE QUÉBEC
TEL.: (450) 444-7414 FAX: (450) 444-7074
TOLL-FREE: (800) 724-6600
E-MAIL: info@rampart.ca

SALES
SM T 1 (800) 724-6600 #1
sales@rampart.ca

Drawn by A.G.

Approved by K.E.



Quote 00000

Date 2026/06/10


Scale 1:2 Rev# 00

Drawing #


W-304

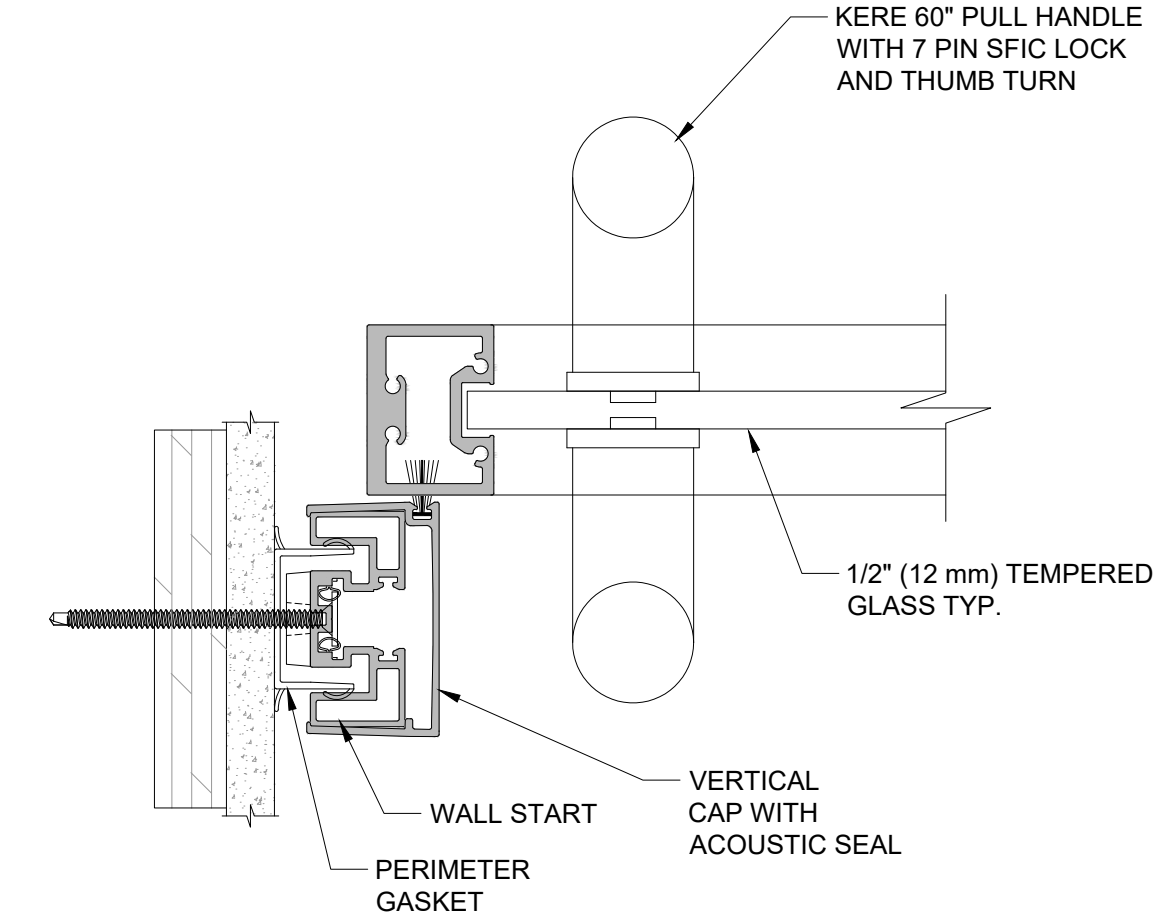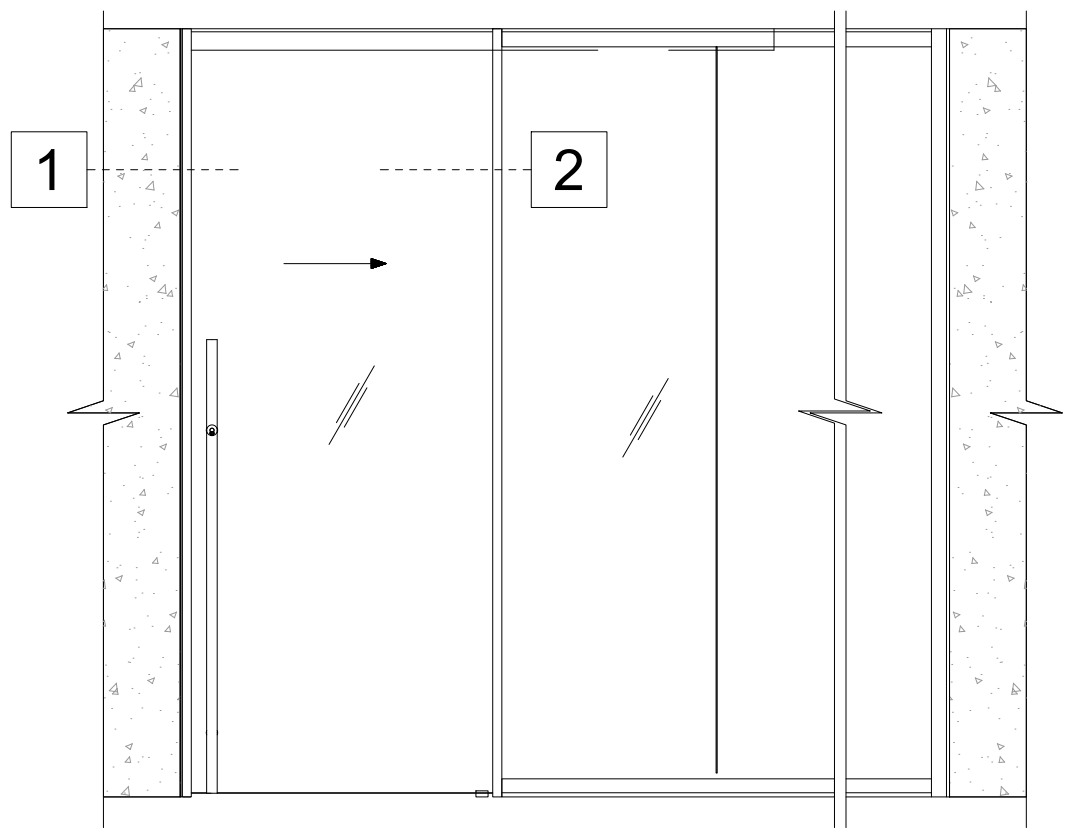


1 SLIDING S12 DOR - WALL START
SCALE: 1:2 (ON SIZE D - 34" X 22")

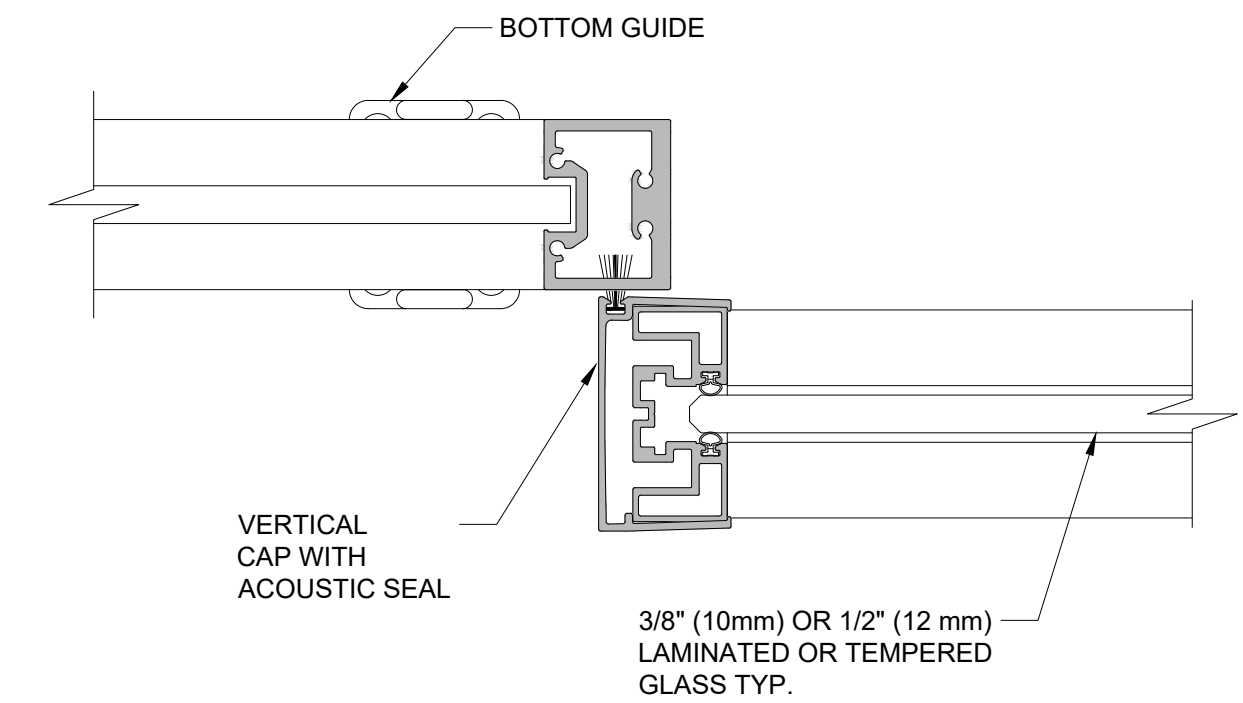


2 SLIDING S12 DOOR - GLASS WALL
SCALE: 1:2 (ON SIZE D - 34" X 22")

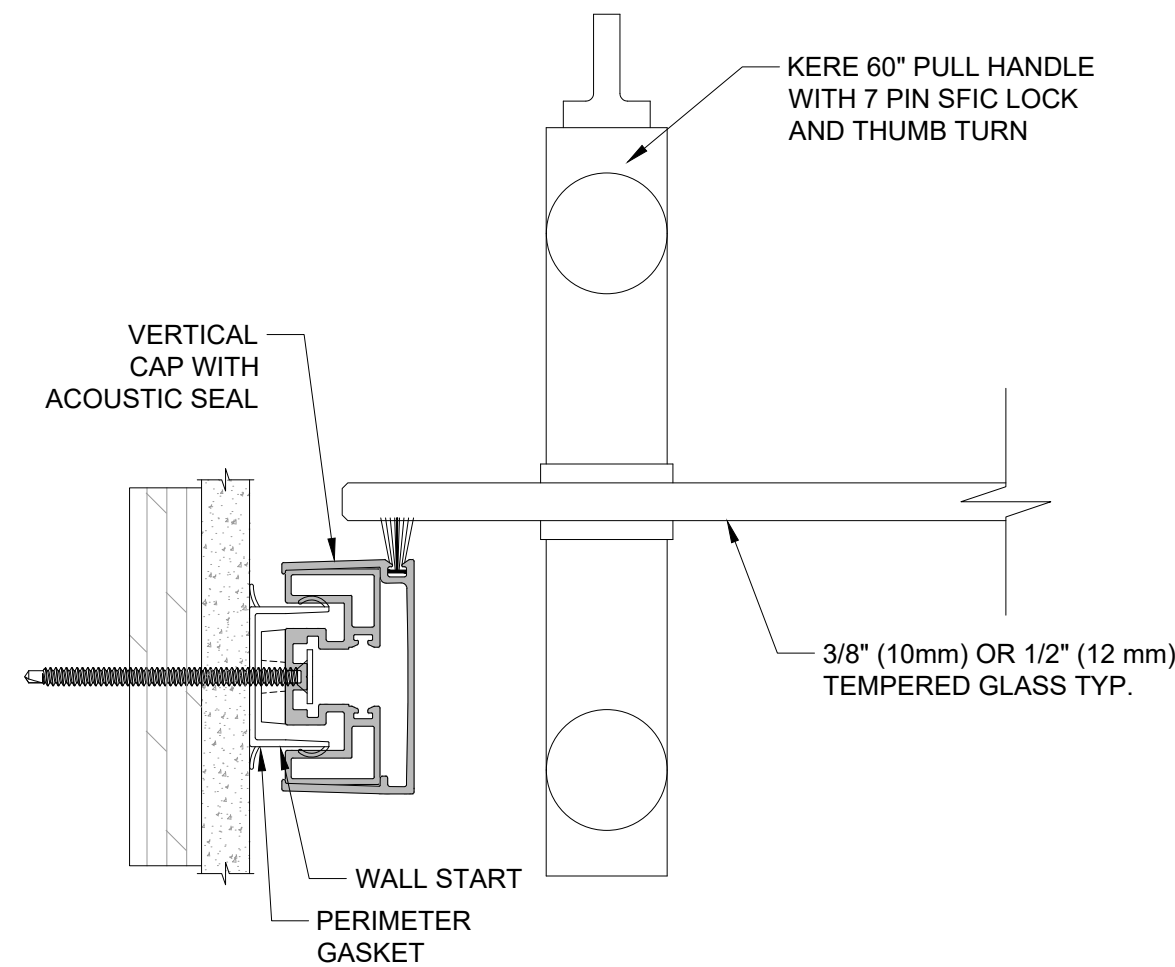


3 FG10//12 SLIDING DOOR - WALL START
SCALE: 1:2 (ON SIZE D - 34" X 22")

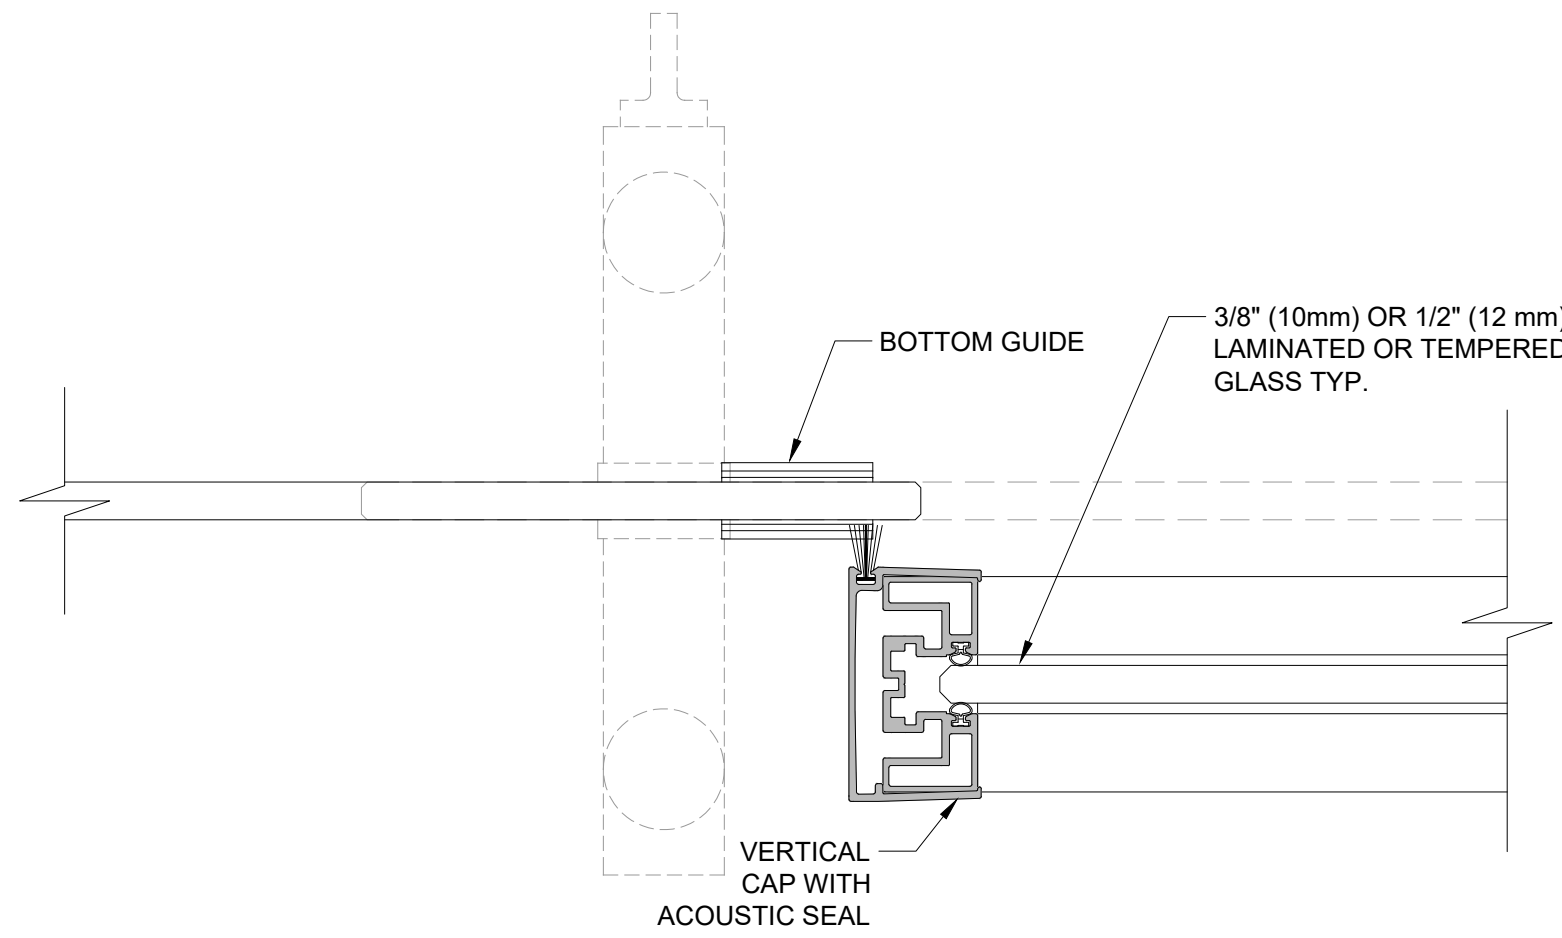


4 FG10/12 SLIDING DOOR - GLASS WALL
SCALE: 1:2 (ON SIZE D - 34" X 22")

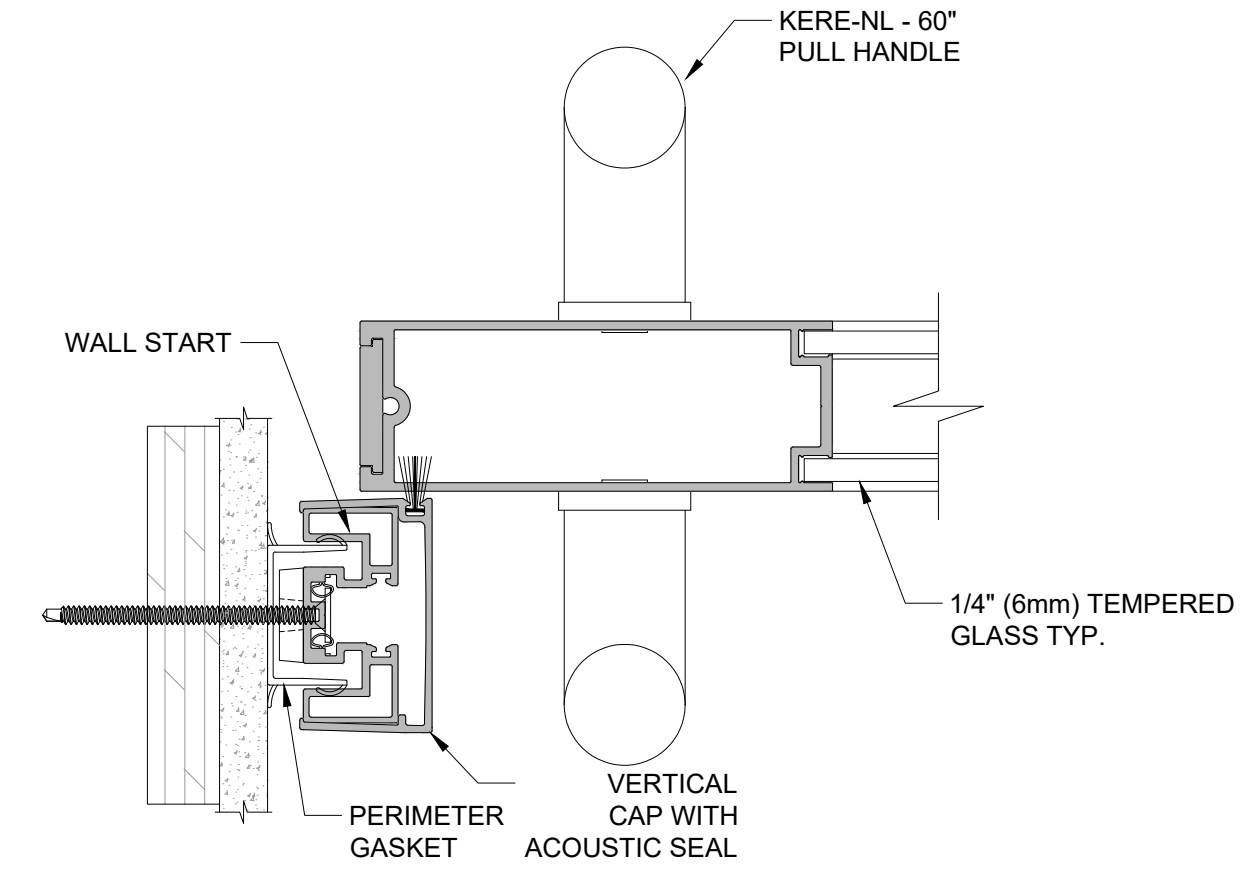


5 SLIDING ALUMINIUM D56 DOOR - WALL START
SCALE: 1:2 (ON SIZE D - 34" X 22")

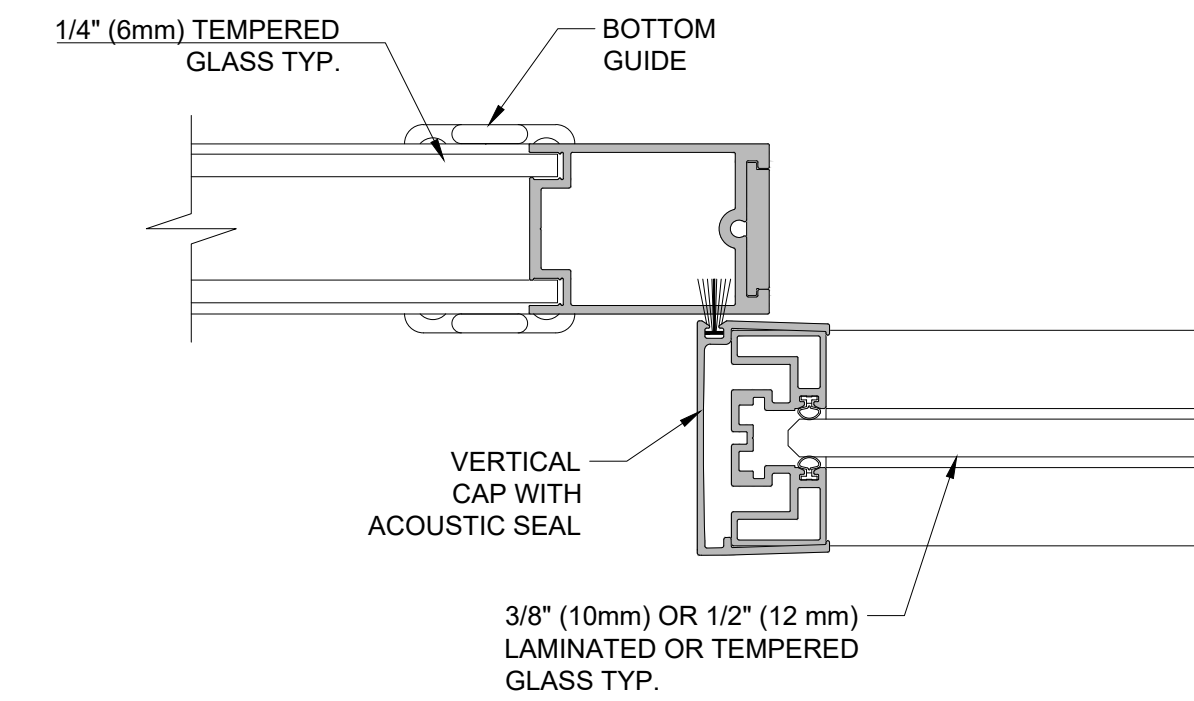


6 SLIDING D52 DOOR - GLASS WALL
SCALE: 1:2 (ON SIZE D - 34" X 22")

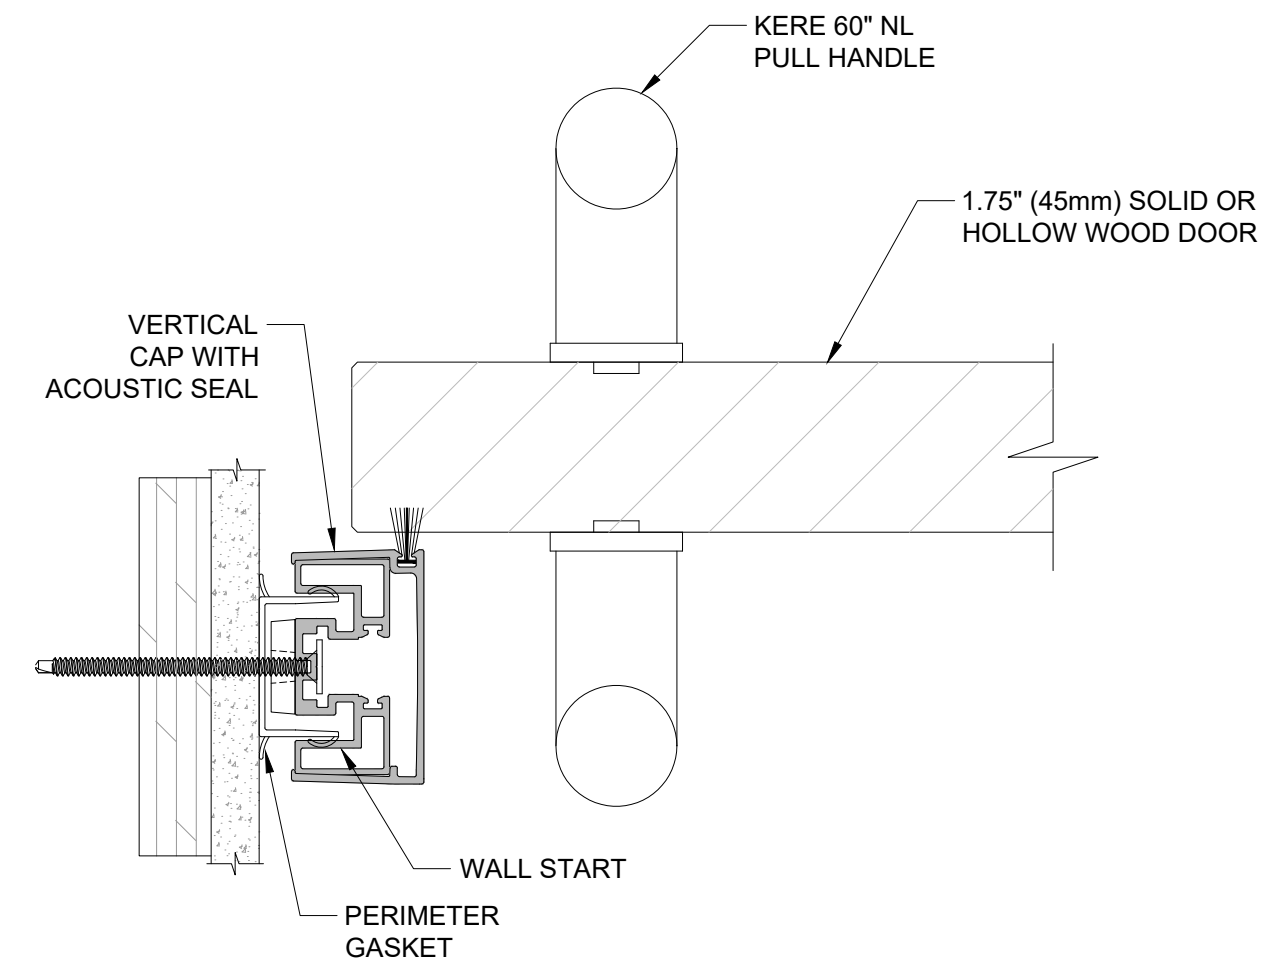

7 SLIDING WOOD DOOR - WALL START
SCALE: 1:2 (ON SIZE D - 34" X 22")

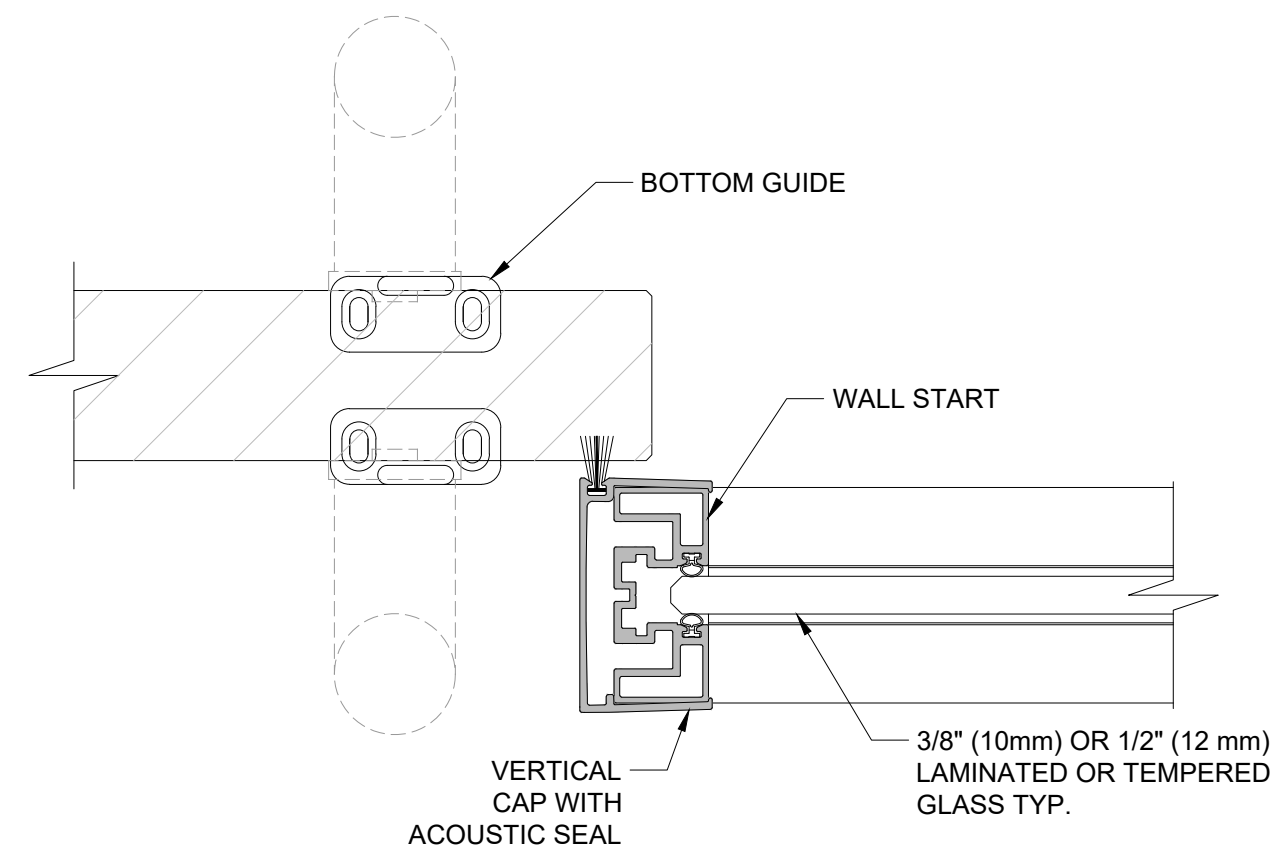

8 SLIDING WOOD DOOR - GLASS WALL
SCALE: 1:2 (ON SIZE D - 34" X 22")

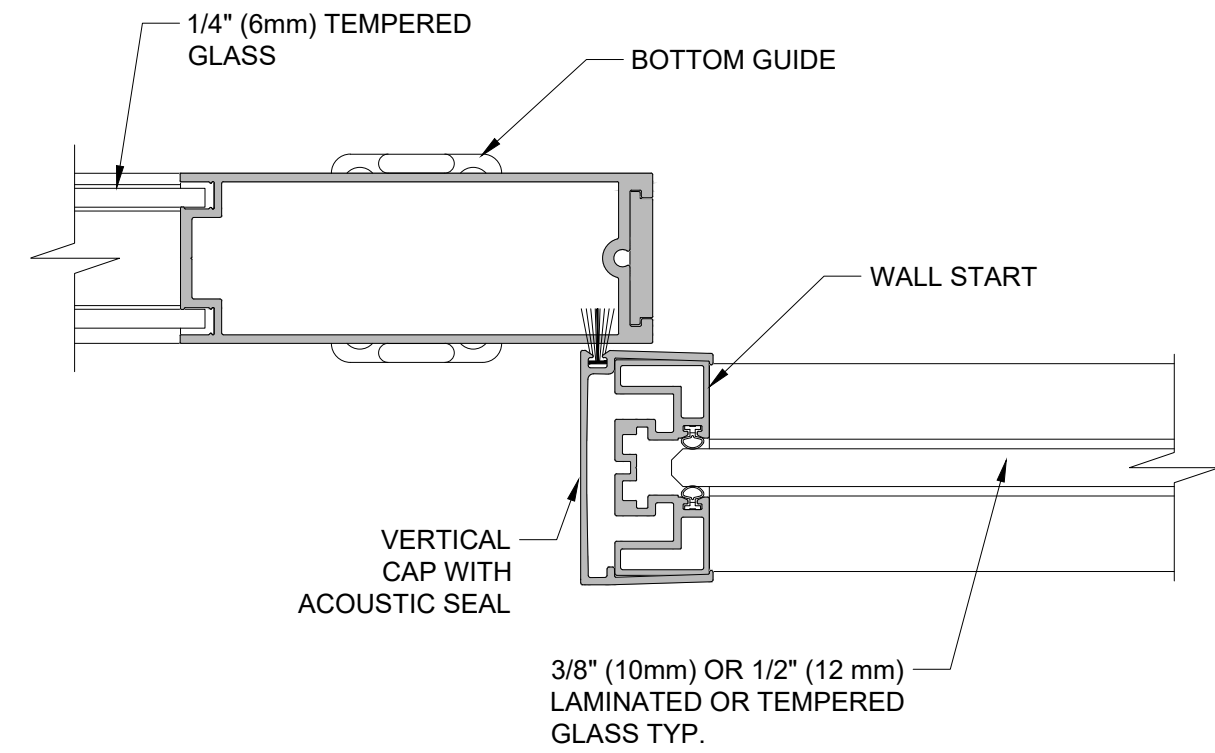

9 SLIDING ALUMINIUM D56 DOOR - GLASS WALL
SCALE: 1:2 (ON SIZE D - 34" X 22")

Project

Architect

Dealer

Title

MOODWALL P3 SLIDING DOOR STANDARD DETAILS

REV.	DESCRIPTION	DATE
------	-------------	------

moodwall
by RAMPART

For more information,
please visit:
rampart.ca



RAMPART PARTITIONS INC.
1305 INDUSTRIELLE, LA PRAIRIE QUÉBEC
TEL.: (450) 444-7414 FAX: (450) 444-7074
TOLL-FREE: (800) 724-6600
E-MAIL: info@rampart.ca

SALES
SM T 1 (800) 724-6600 #1
sales@rampart.ca


Drawn by	A.G.
Approved by	K.E.
Quote	00000
Date	2026/06/10
Scale	1:2
Rev#	00

Drawing #


W-305

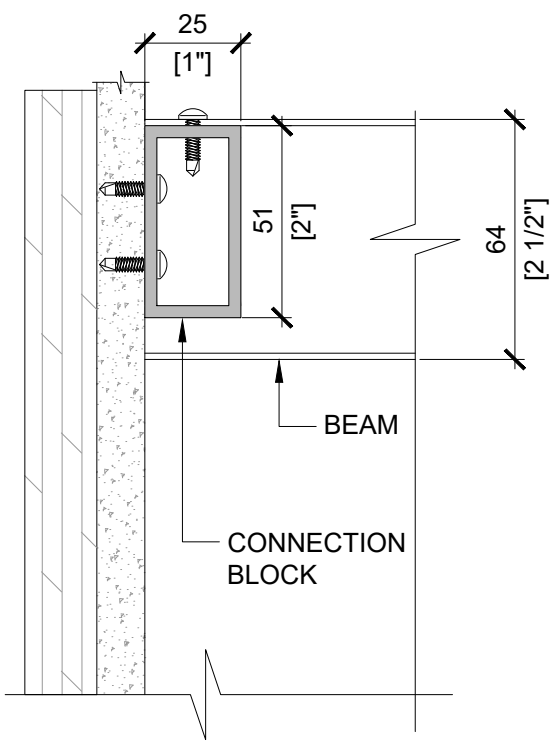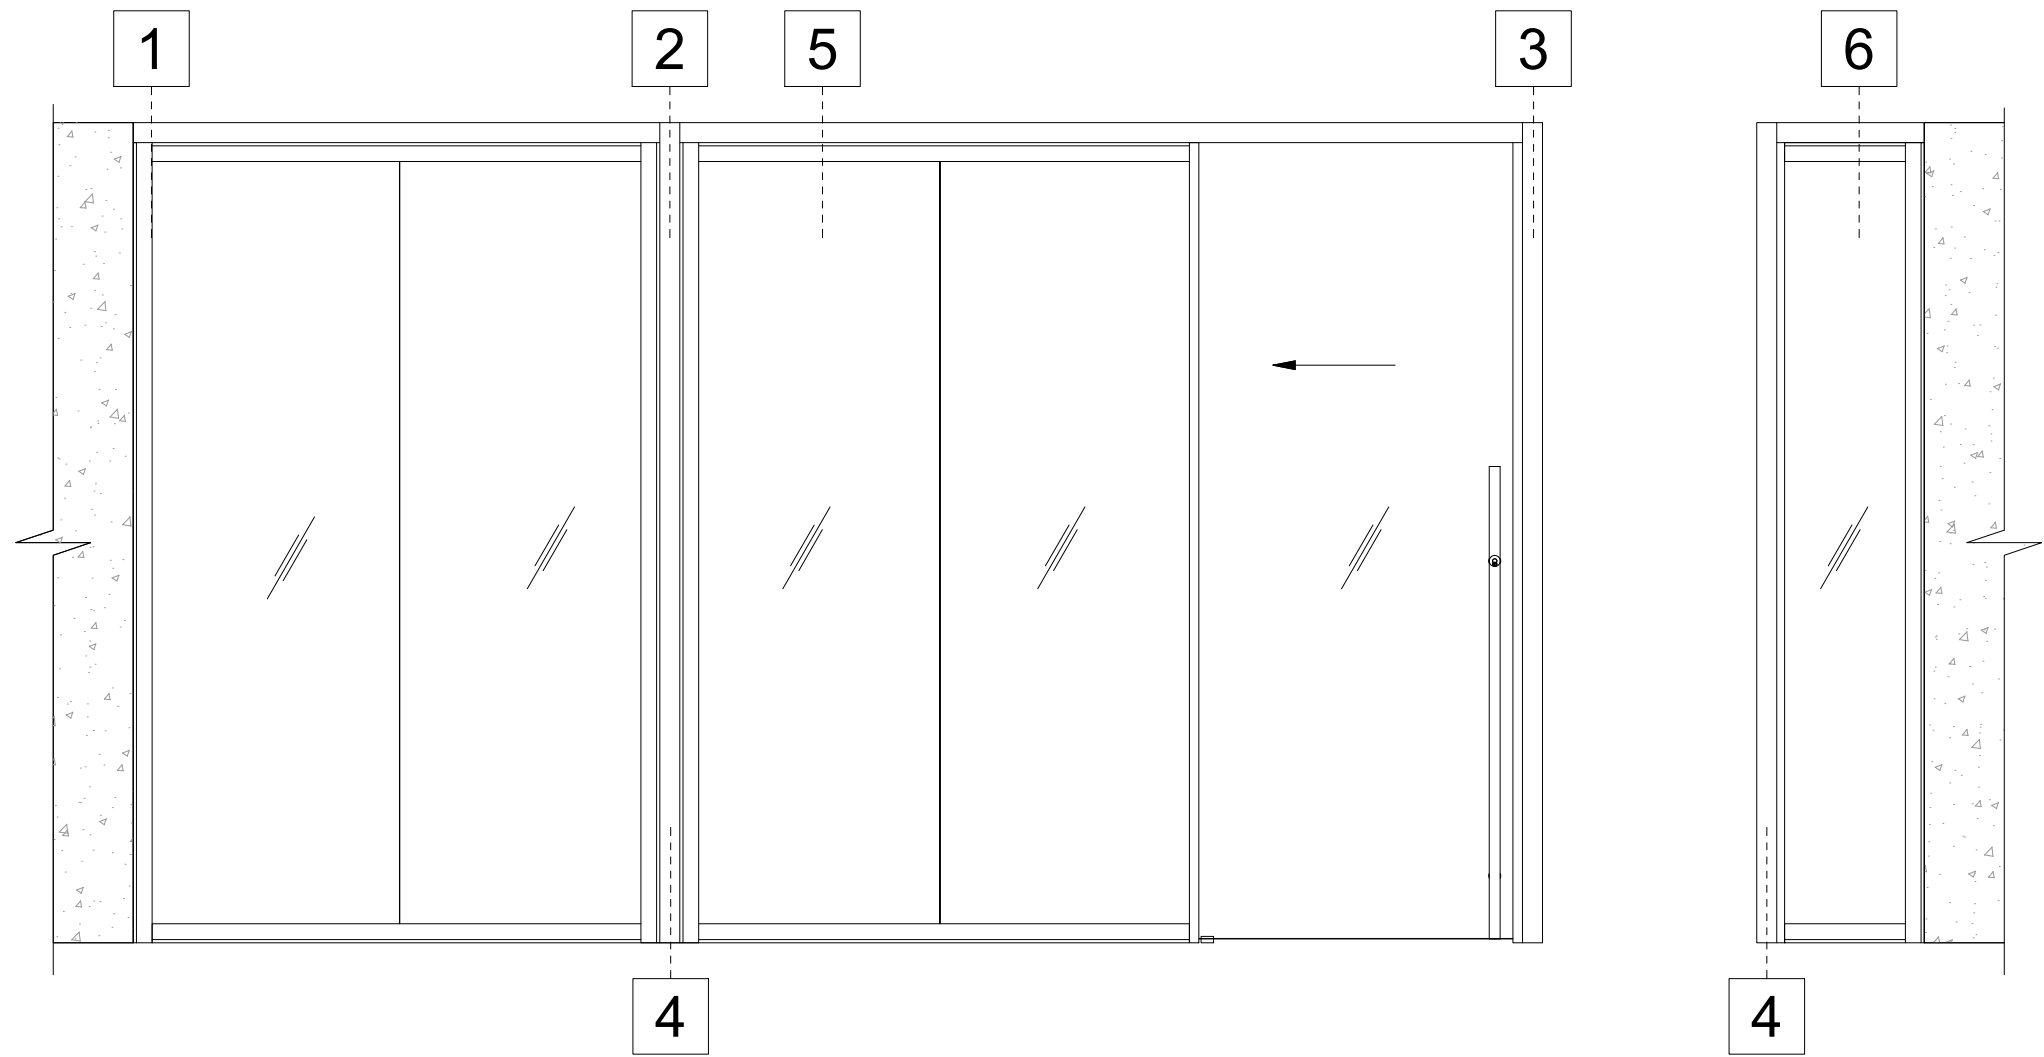


1 BEAM TO WALL
SCALE: 1:2 (ON SIZE D - 34" X 22")

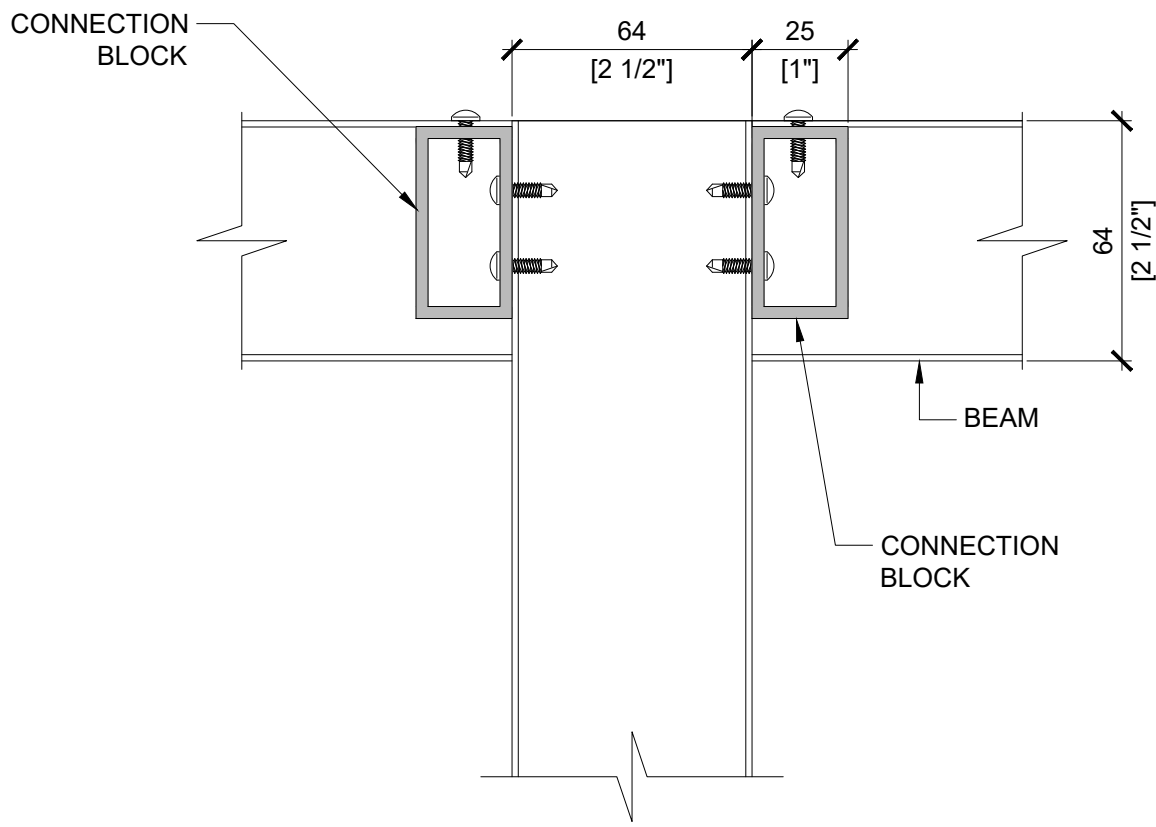


2 CONNECTION BLOCK - DOUBLE
SCALE: 1:2 (ON SIZE D - 34" X 22")

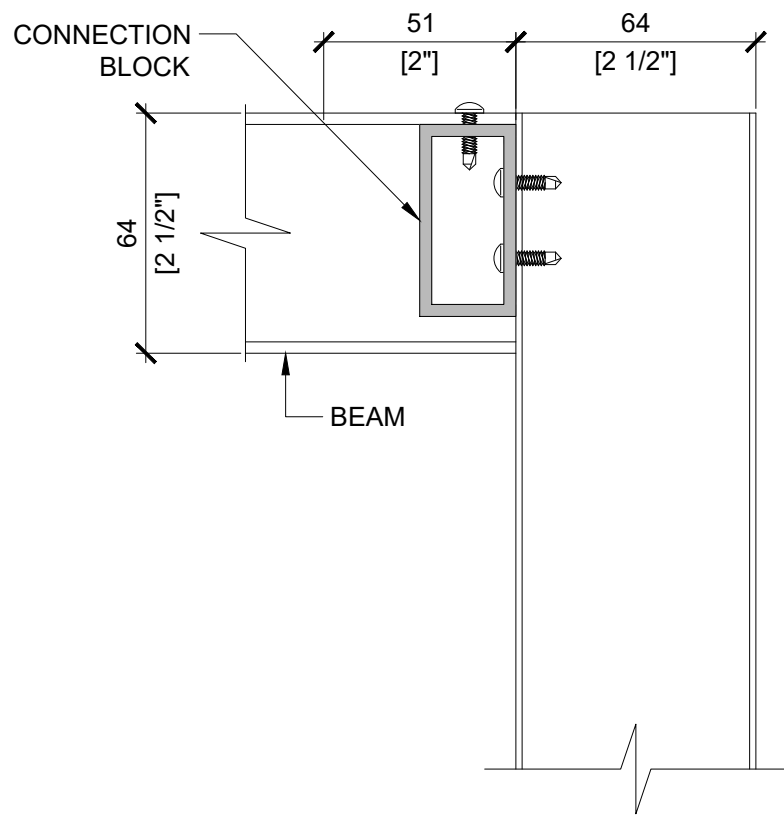


3 CONNECTION BETWEEN BEAMS
SCALE: 1:2 (ON SIZE D - 34" X 22")

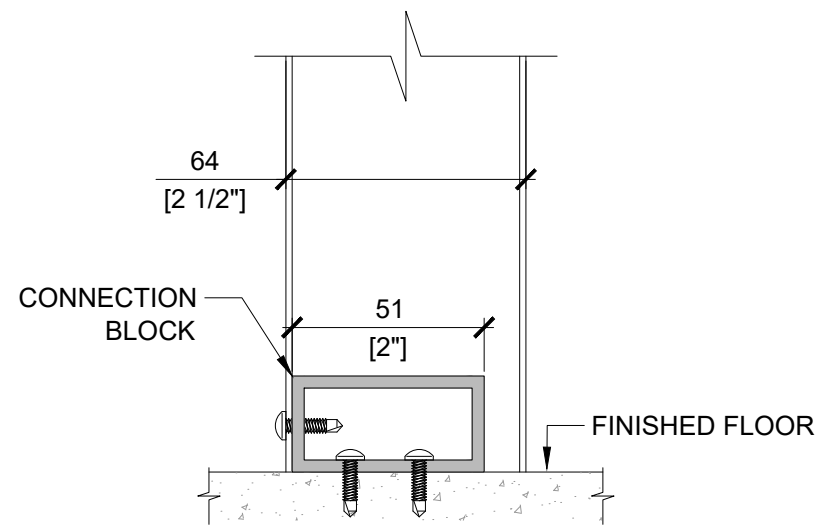

4 CORNER POST - BOTTOM
SCALE: 1:2 (ON SIZE D - 34" X 22")

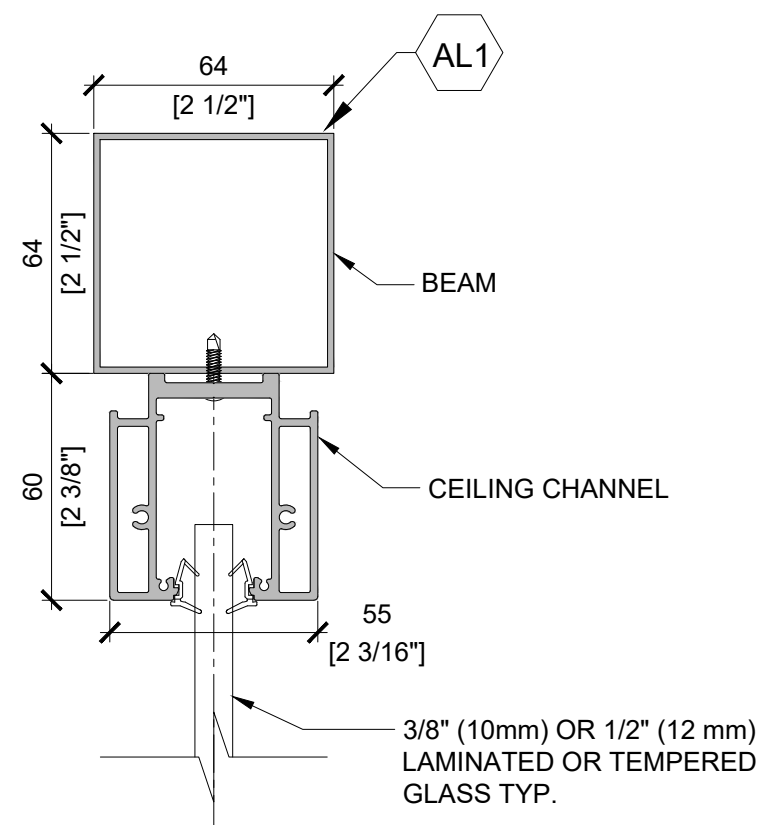

5 GLASS WALL - TOP BEAM
SCALE: 1:2 (ON SIZE D - 34" X 22")

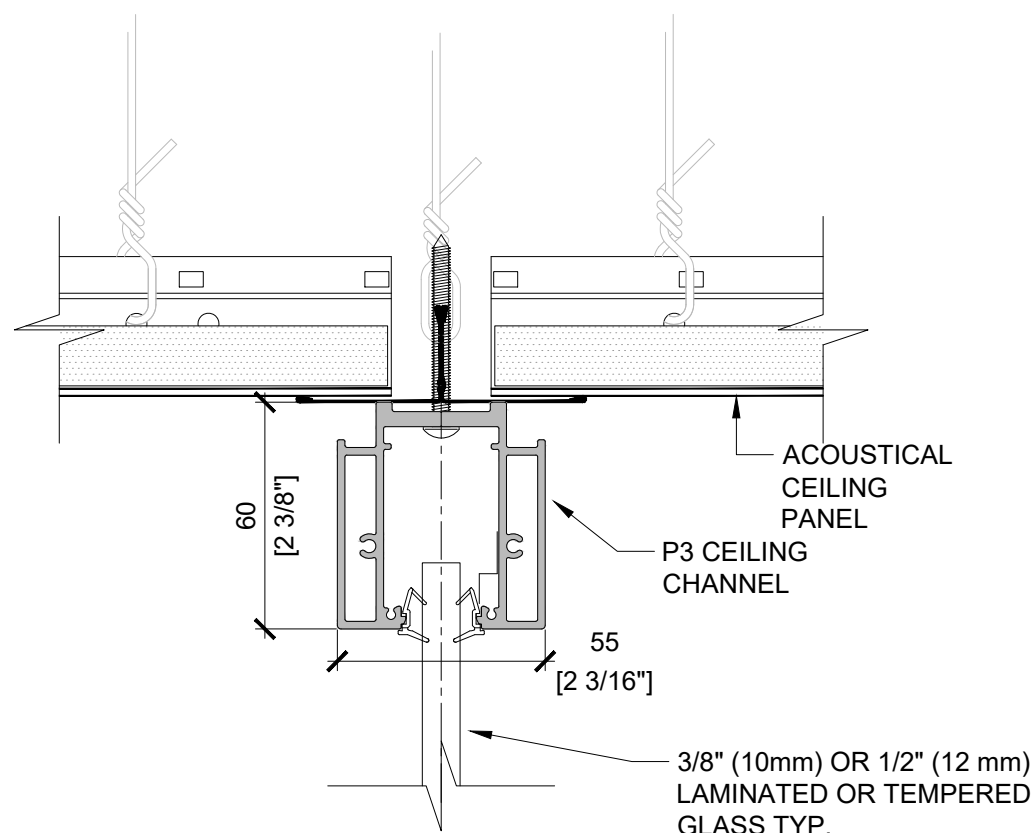

6 CONNECTION TO ACOUSTICAL CEILING
SCALE: 1:2 (ON SIZE D - 34" X 22")

Project

Architect

Dealer

Title

MOODWALL P3 BEAM STANDARD DETAILS

REV.	DESCRIPTION	DATE
------	-------------	------

moodwall
by RAMPART

For more information,
please visit:
rampart.ca

RAMPART PARTITIONS INC.
1305 INDUSTRIELLE LA PRAIRIE QUÉBEC
TEL.: (450) 444-7414 FAX: (450) 444-7074
TOLL-FREE: (800) 724-6600
E-MAIL: info@rampart.ca

SALES
SM T 1 (800) 724-6600 #1
sales@rampart.ca

Drawn by A.G.

Approved by K.E.


Quote 00000

Date 2026/06/10


Scale 1:2 Rev# 00

Drawing #


W-306

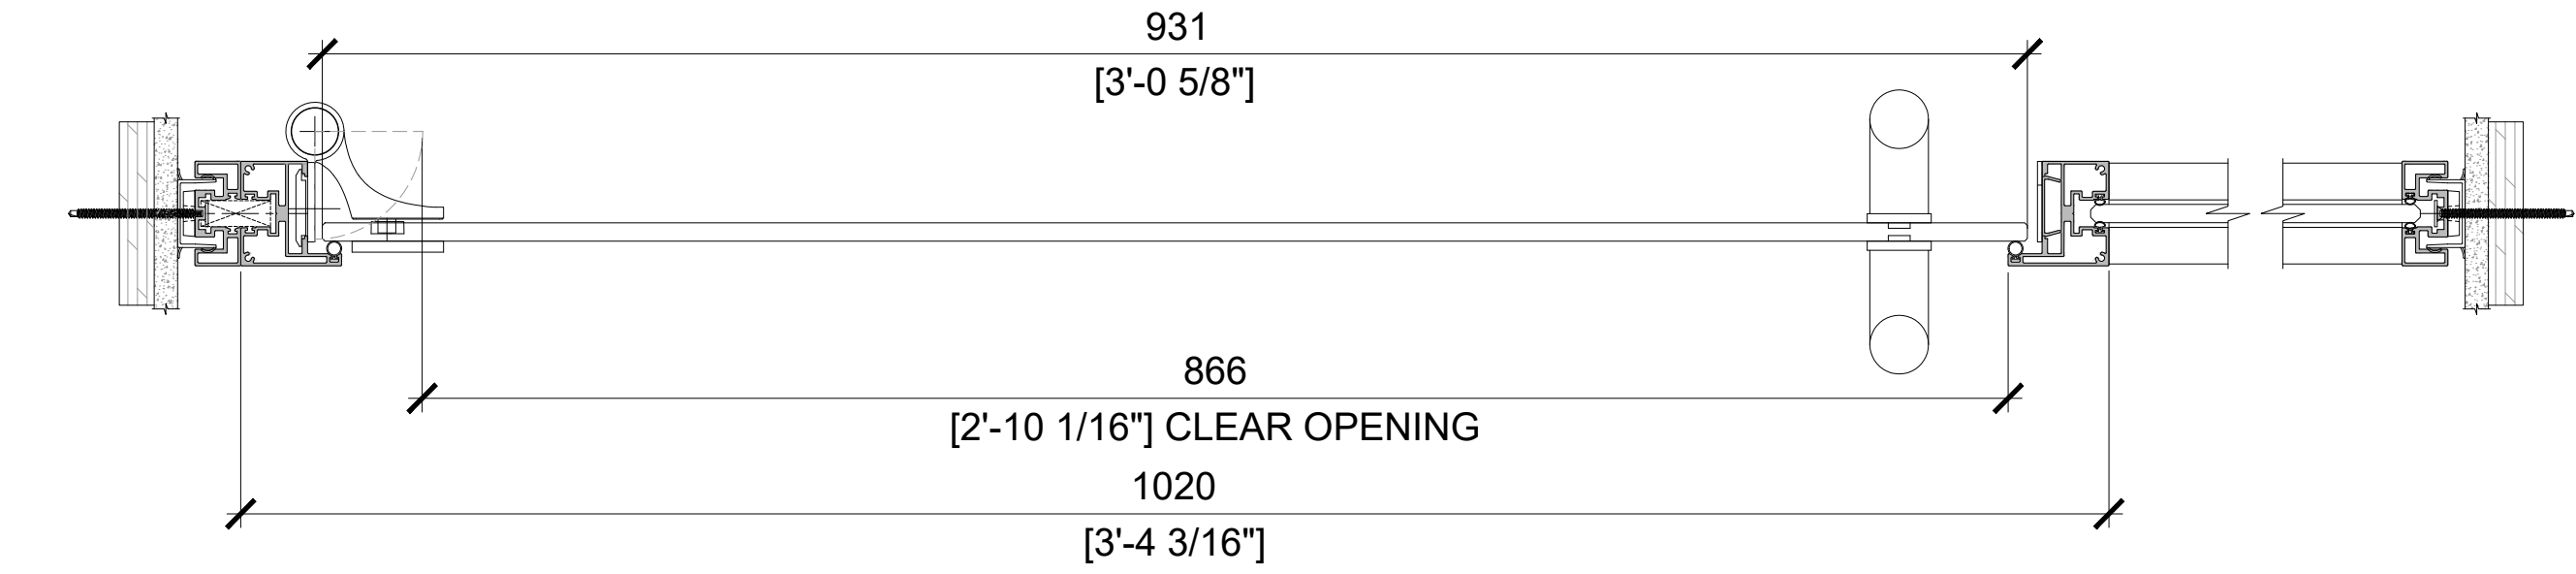


1 P3 SWING FG10/12 DOOR - HHFG - KERE
SCALE: 1:4 (ON SIZE D - 34" X 22")

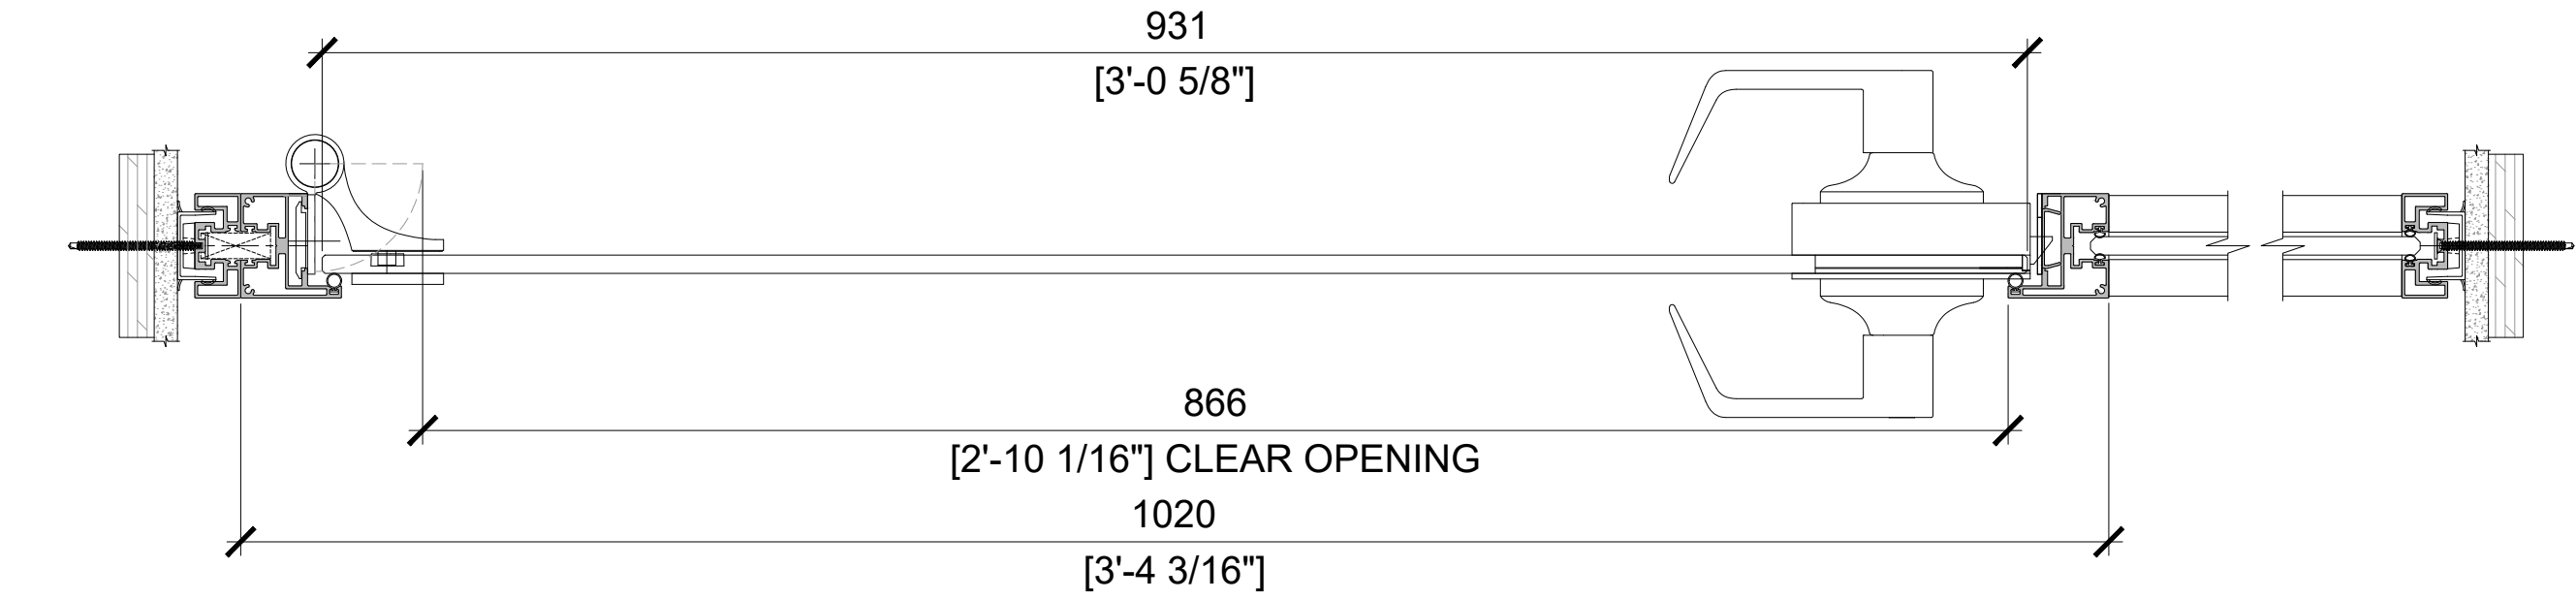


2 P3 SWING FG10/12 DOOR - HHFG - SEJO
SCALE: 1:4 (ON SIZE D - 34" X 22")

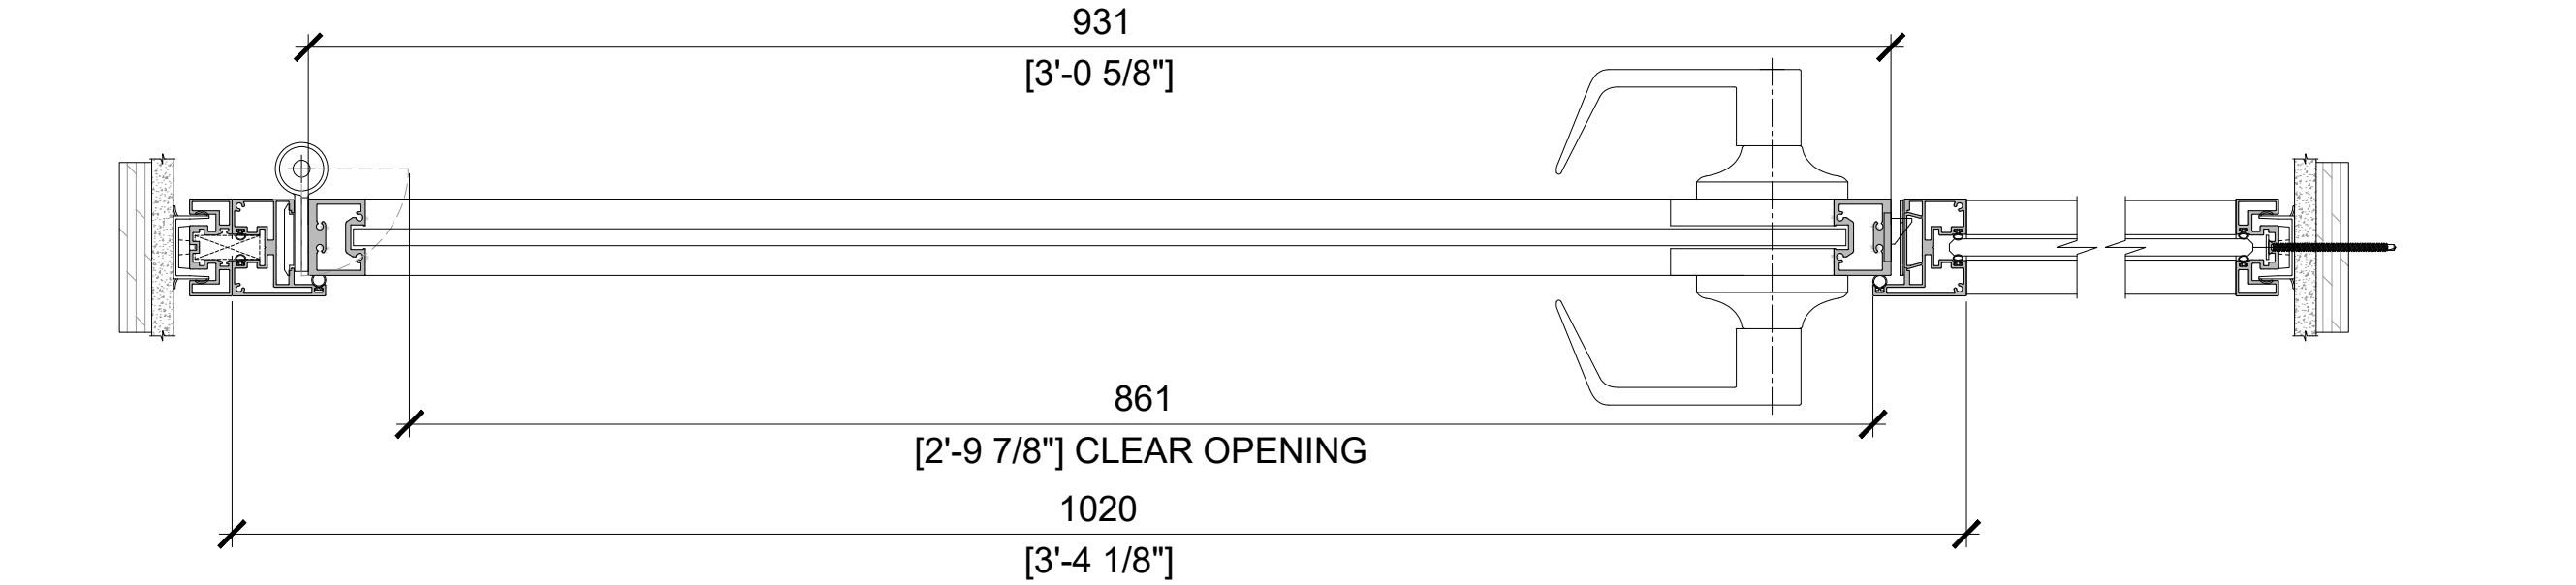


3 P3 SWING S12 - HH45 - MARO
SCALE: 1:4 (ON SIZE D - 34" X 22")

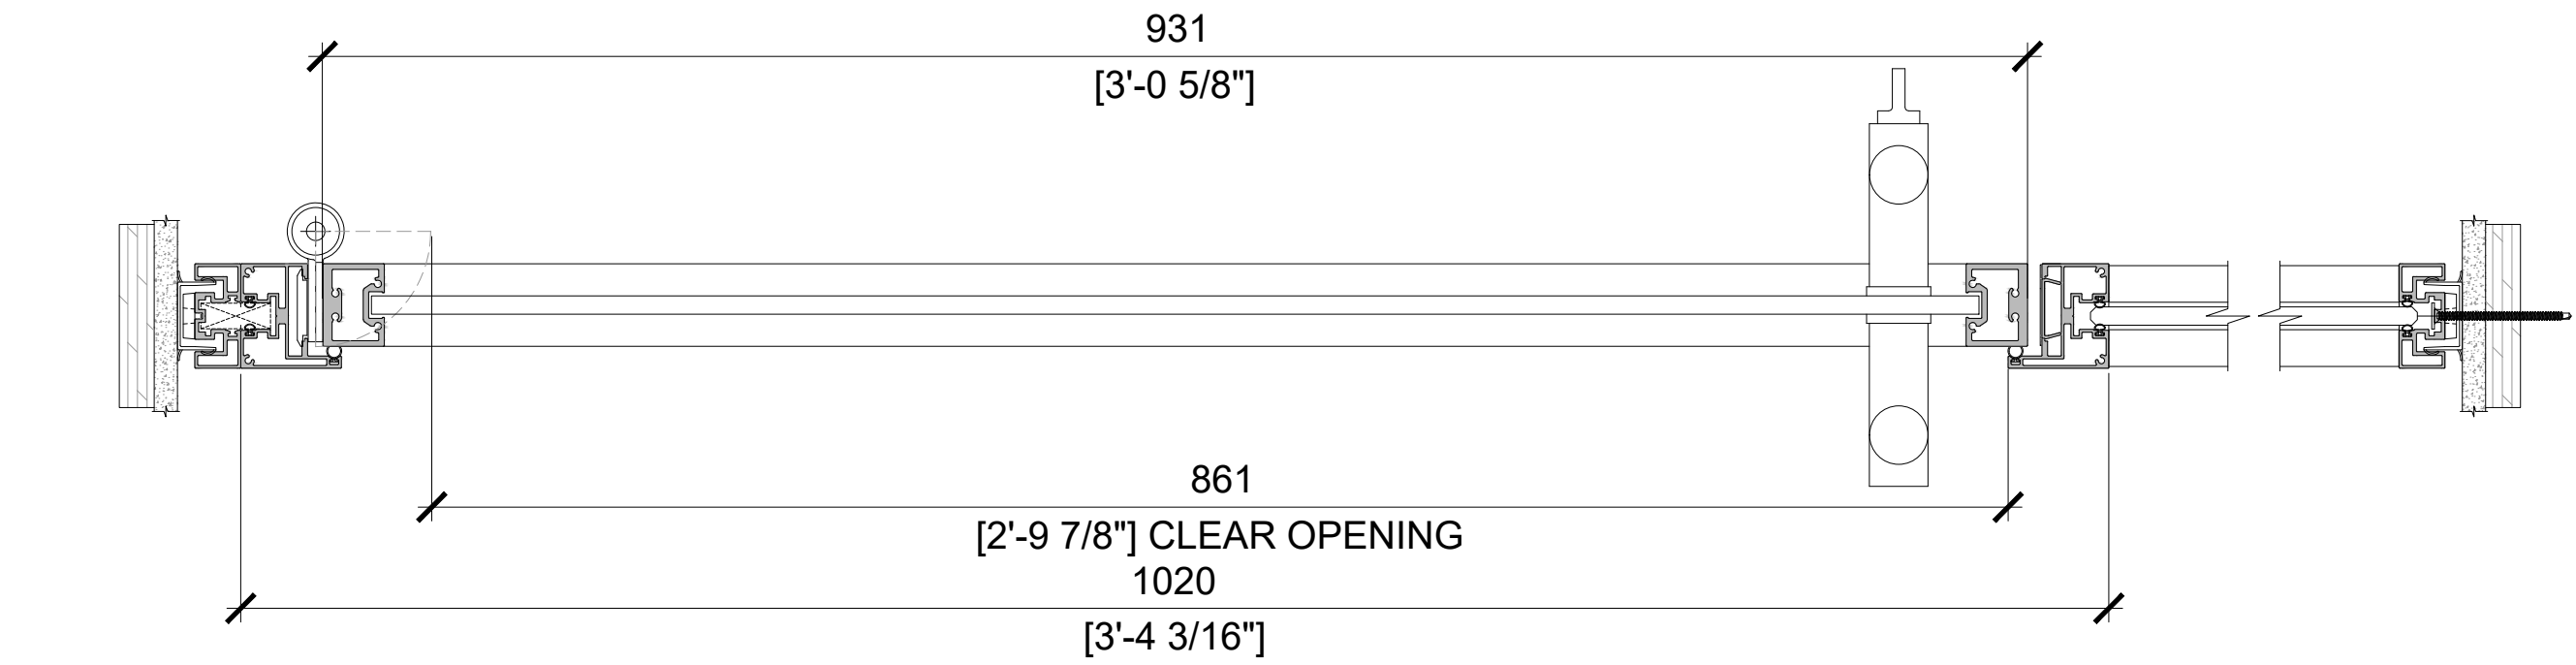


4 P3 SWING S12 DOOR - HH45 - KERE
SCALE: 1:4 (ON SIZE D - 34" X 22")

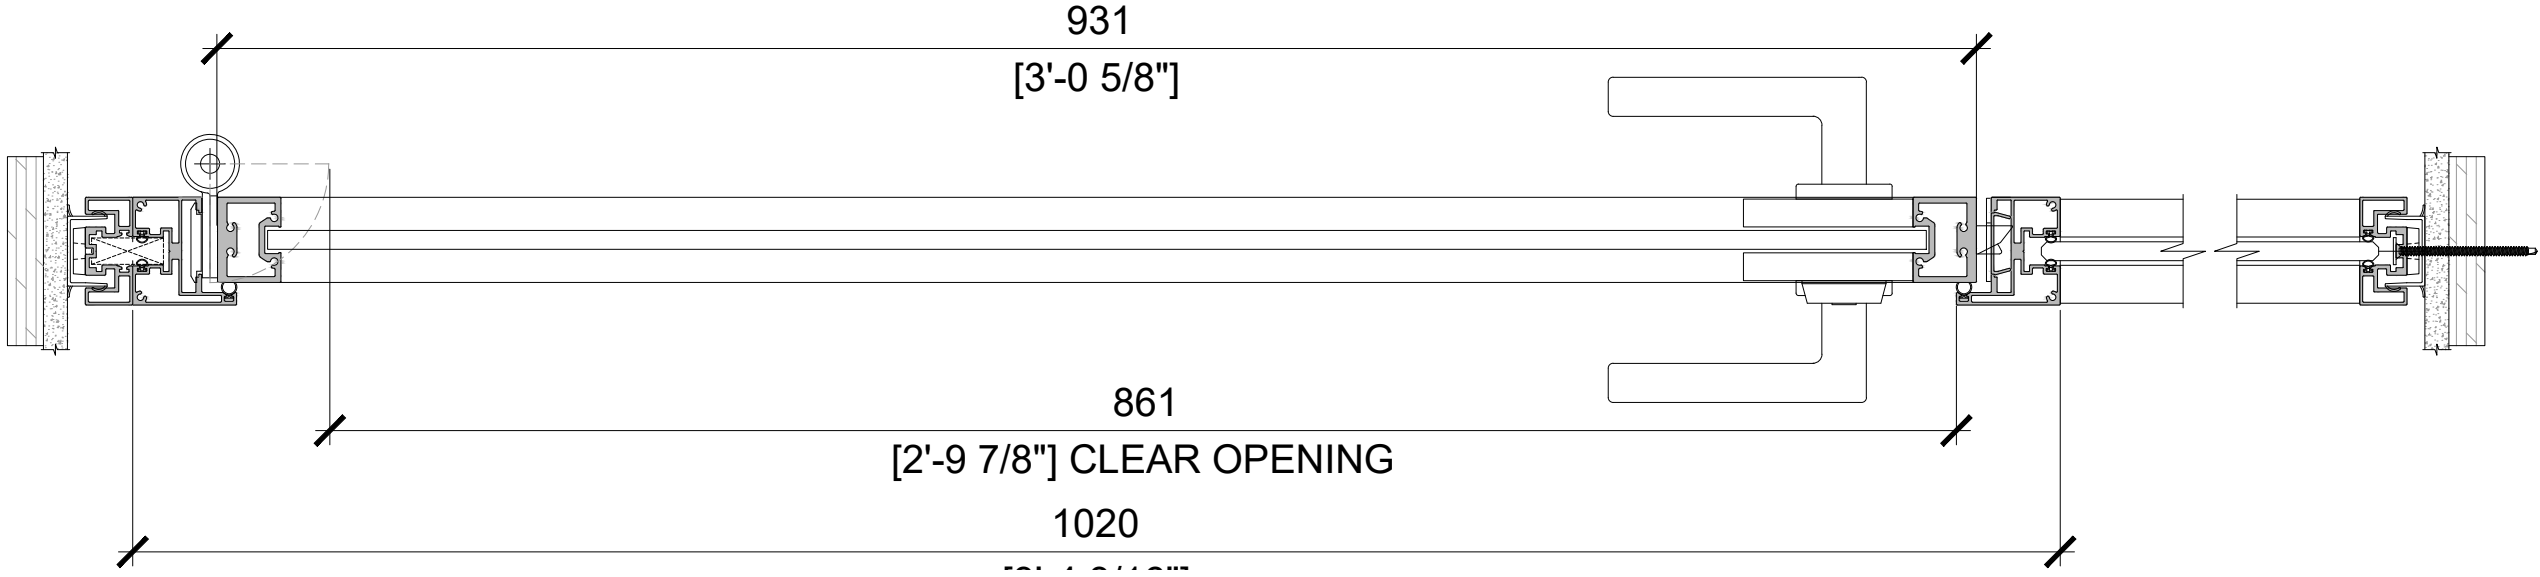


5 P3 SWING S12 - HH45 - RESE
SCALE: 1:4 (ON SIZE D - 34" X 22")

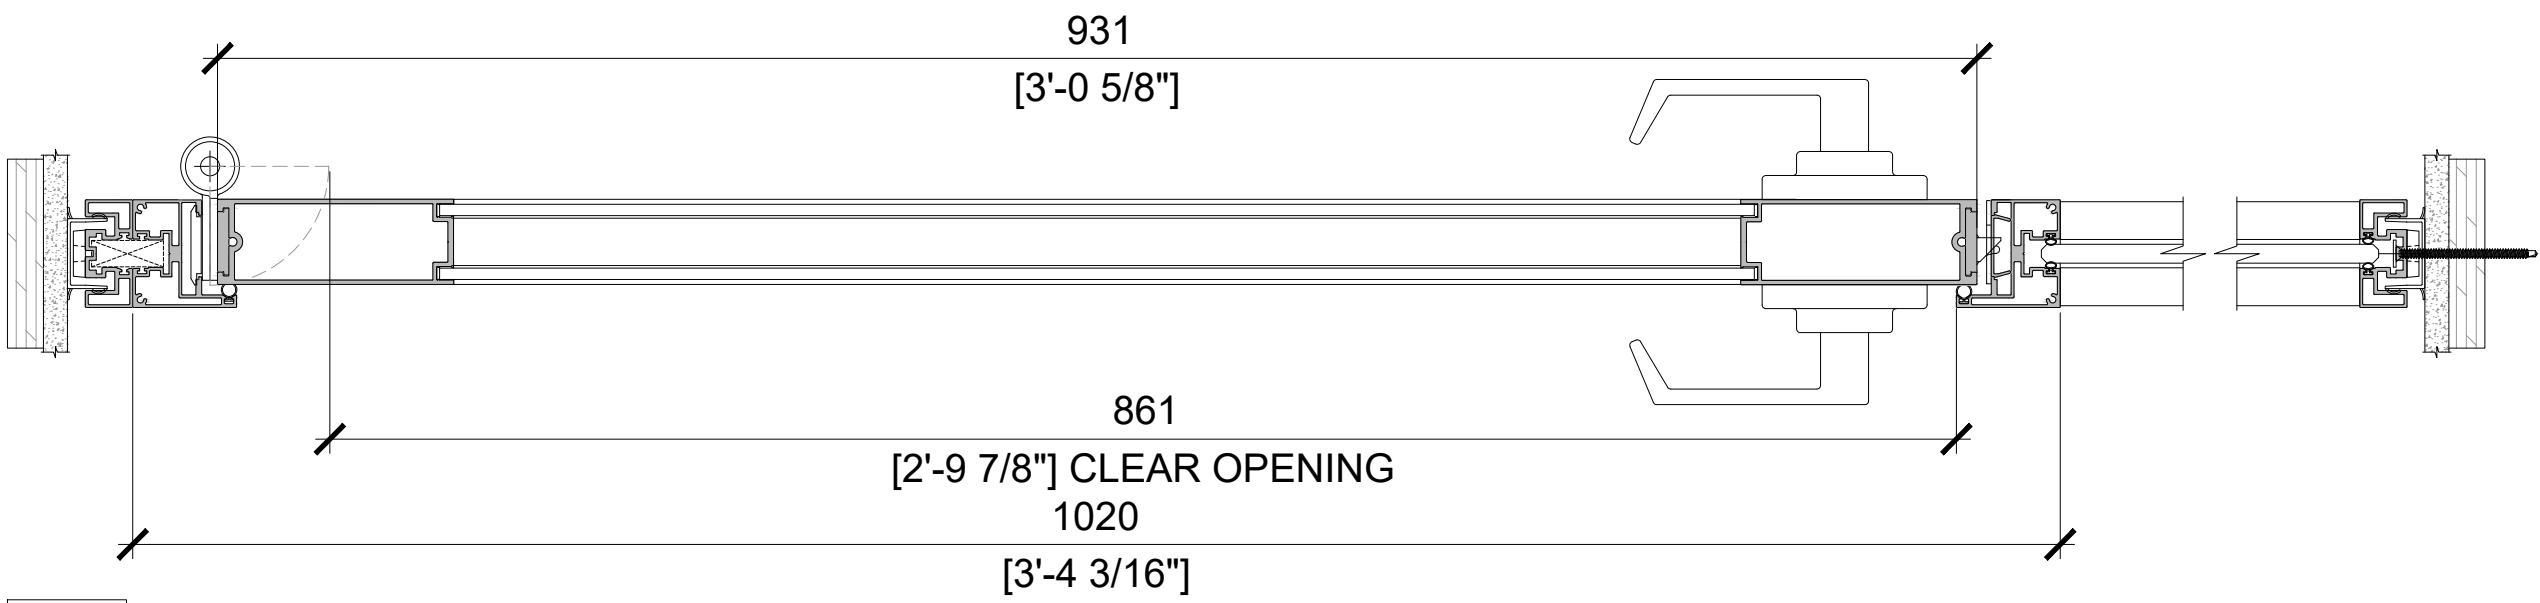

6 P3 SWING D56 - HH45 - TERO
SCALE: 1:4 (ON SIZE D - 34" X 22")

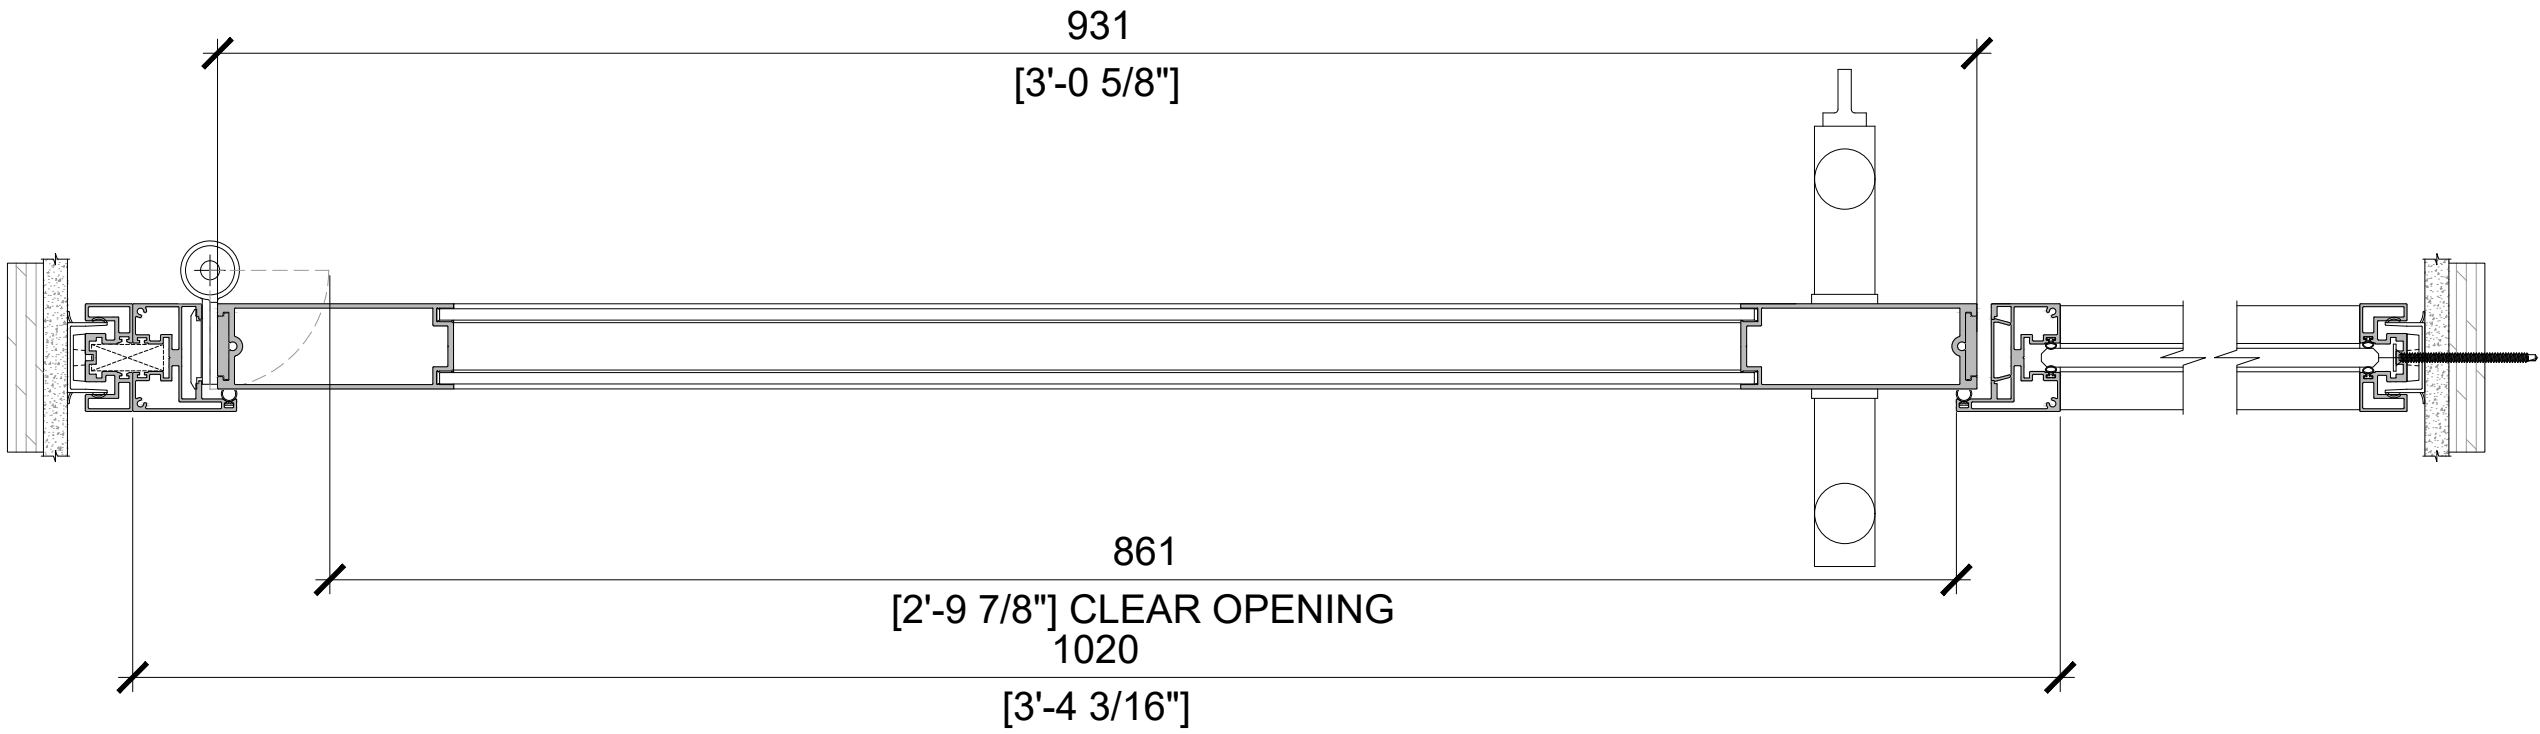

7 P3 SWING D56 - HH45 - KERE
SCALE: 1:4 (ON SIZE D - 34" X 22")

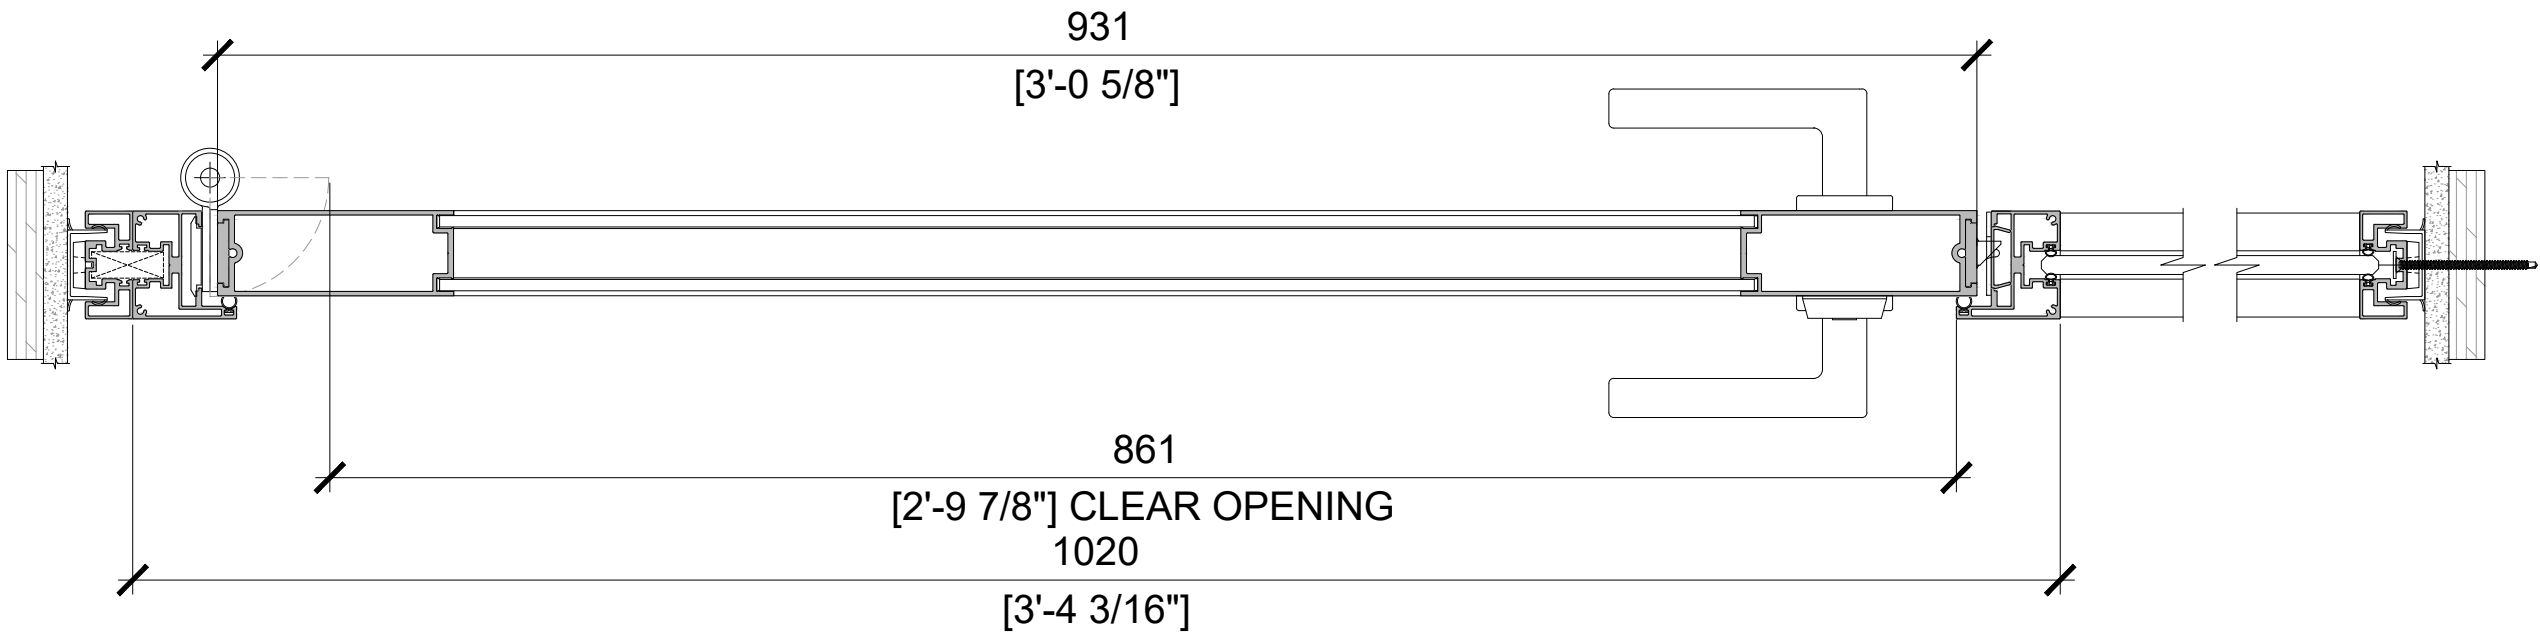

8 P3 SWING D56 - BH45 - REVEL
SCALE: 1:4 (ON SIZE D - 34" X 22")

Project

Architect

Dealer

Title

MOODWALL P3 SWING DOOR STD OPTIONS

REV.	DESCRIPTION	DATE
------	-------------	------

moodwall
by RAMPART

For more information,
please visit:
rampart.ca

RAMPART PARTITIONS INC.
1305 INDUSTRIELLE LA PRAIRIE QUÉBEC
TEL.: (450) 444-7414 FAX: (450) 444-7074
TOLL-FREE: (800) 724-6600
E-MAIL: info@rampart.ca

SALES
SM T 1 (800) 724-6600 #1
sales@rampart.ca

Drawn by A.G.

Approved by K.E.


Quote 00000

Date 2026/06/10


Scale 1:4 Rev# 00

Drawing #


W-400

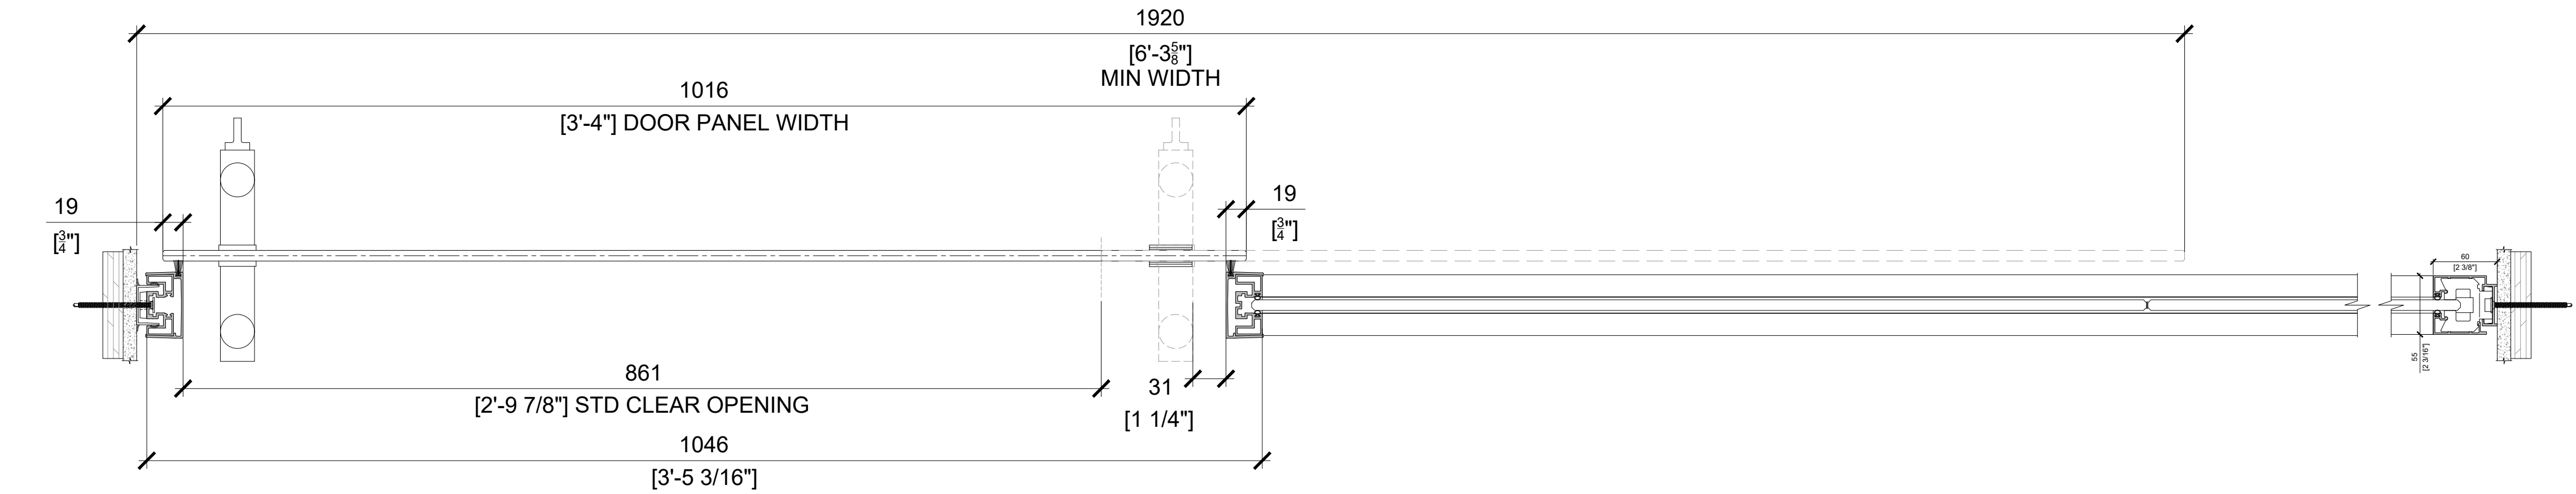


1 P3 SLIDING FG10/12 DOOR - INTEC - KERE
SCALE: 1:4 (ON SIZE D - 34" X 22")

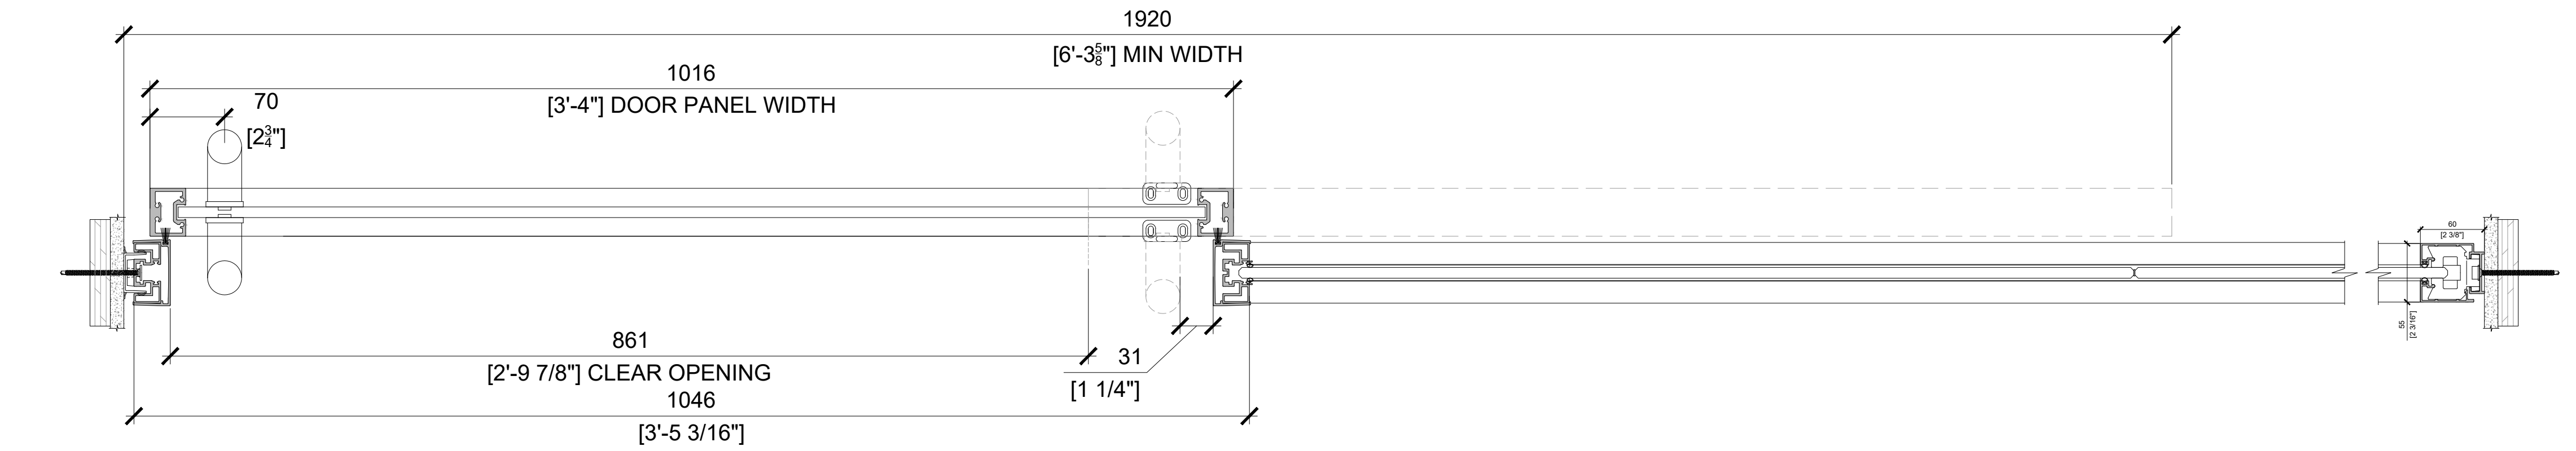

2 P3 SLIDING S12 DOOR - INTEC - KERE NL
SCALE: 1:4 (ON SIZE D - 34" X 22")

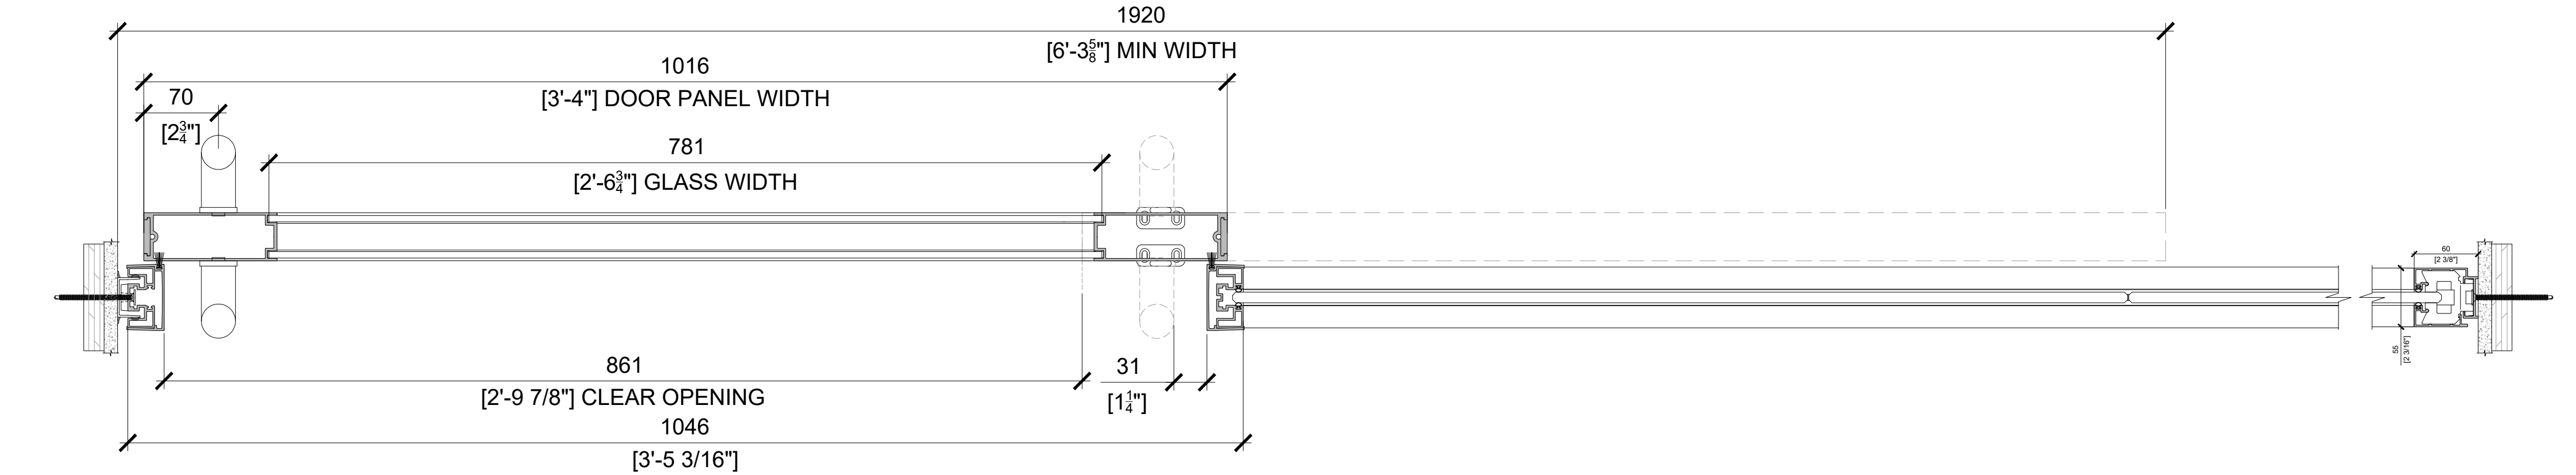

3 P3 SLIDING D56 DOOR - INTEC - KERE NL
SCALE: 1:4 (ON SIZE D - 34" X 22")

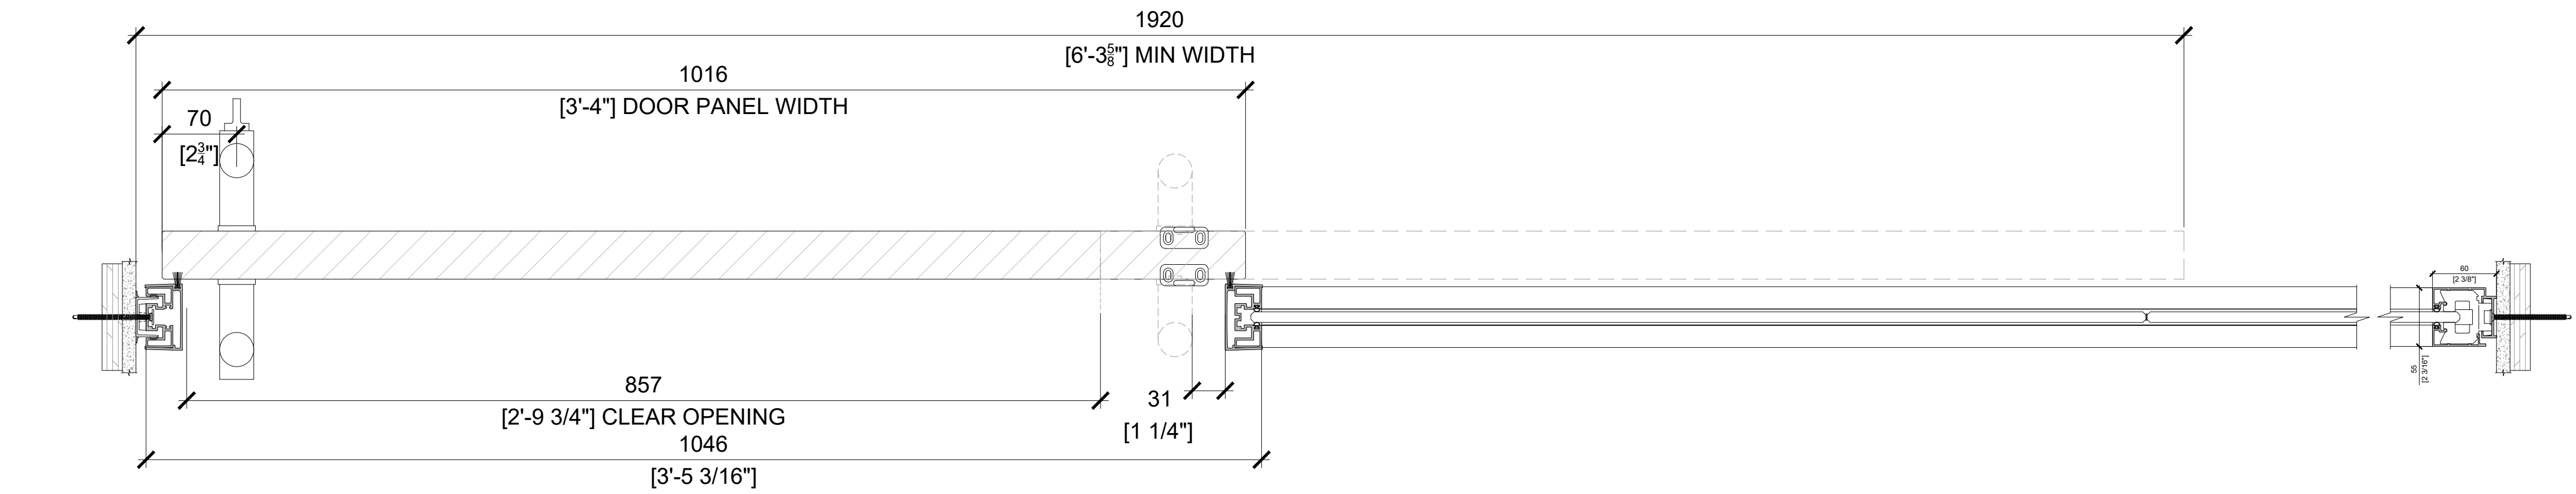

4 P3 SWING FG10/12 DOOR - INTEC - KERE
SCALE: 1:4 (ON SIZE D - 34" X 22")

Project

Architect

Dealer

Title

MOODWALL
P3
BARN DOOR
STD OPTIONS

REV.	DESCRIPTION	DATE
------	-------------	------



For more information,
please visit:
rampart.ca

RAMPART PARTITIONS INC.
1305 INDUSTRIELLE LA PRAIRIE QUÉBEC
TEL.: (450) 444-7414 FAX: (450) 444-7074
TOLL-FREE: (800) 724-6600
E-MAIL: info@rampart.ca

SALES
SM T 1 (800) 724-6600 #1
sales@rampart.ca

Drawn by A.G.

Approved by K.E.


Quote 00000

Date 2026/06/10


Scale 1:4 Rev# 00

Drawing #


W-401

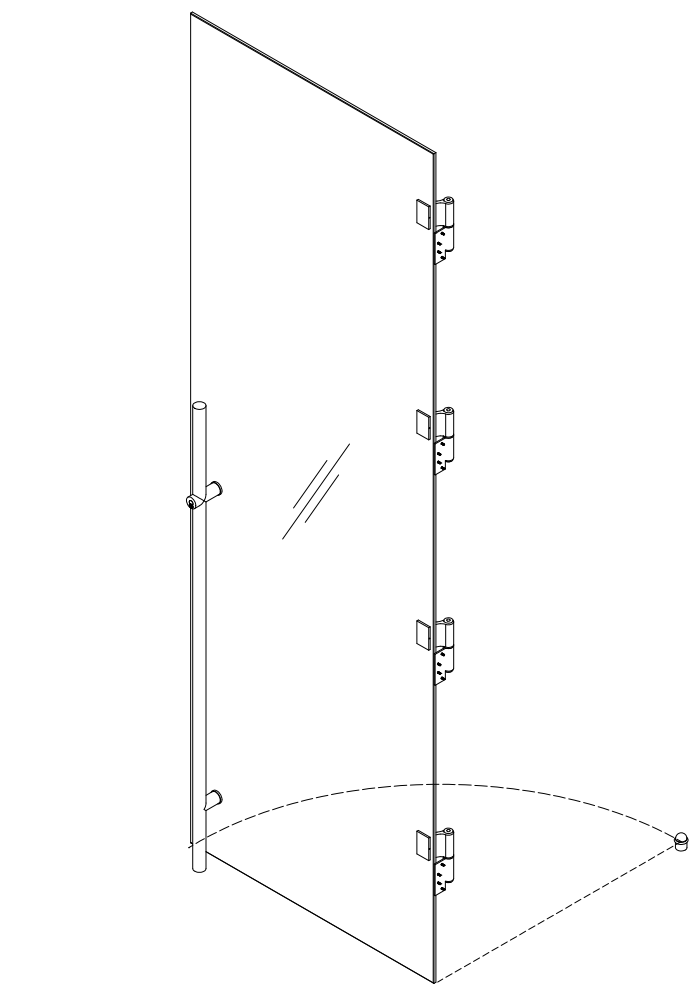


1 SWING FG - KERE - HHFG
SCALE: 1:20 (ON SIZE D - 34" X 22")

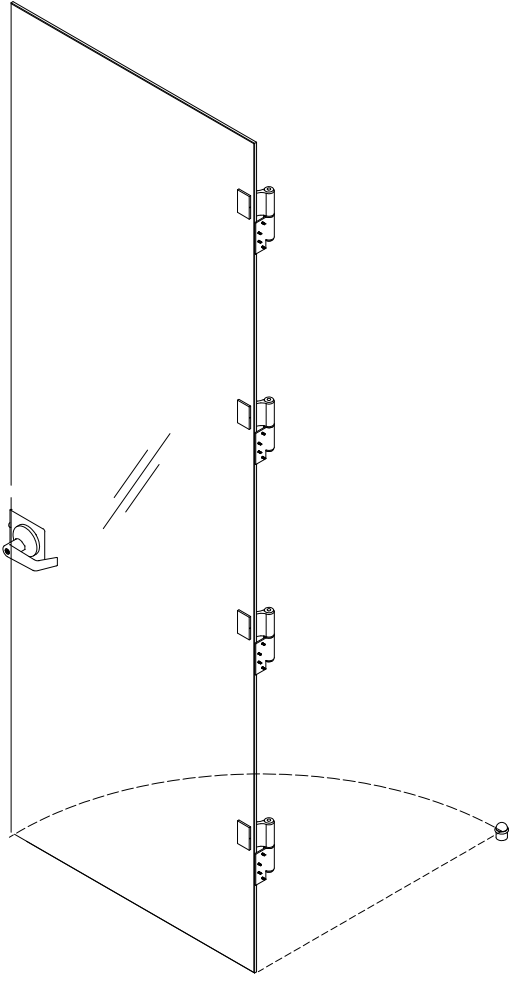


2 SWING FG - SEJO - HHFG
SCALE: 1:20 (ON SIZE D - 34" X 22")

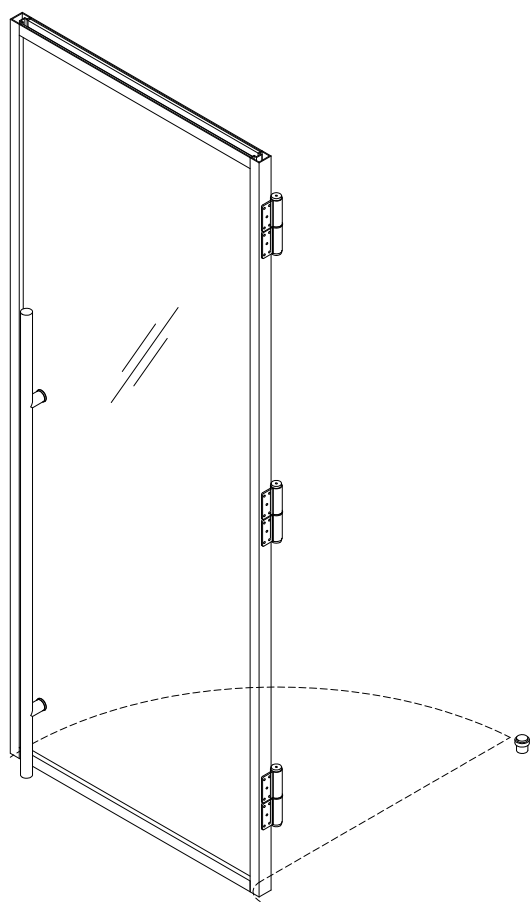


3 SWING S12 DOOR - KERE NL - HH45
SCALE: 1:20 (ON SIZE D - 34" X 22")

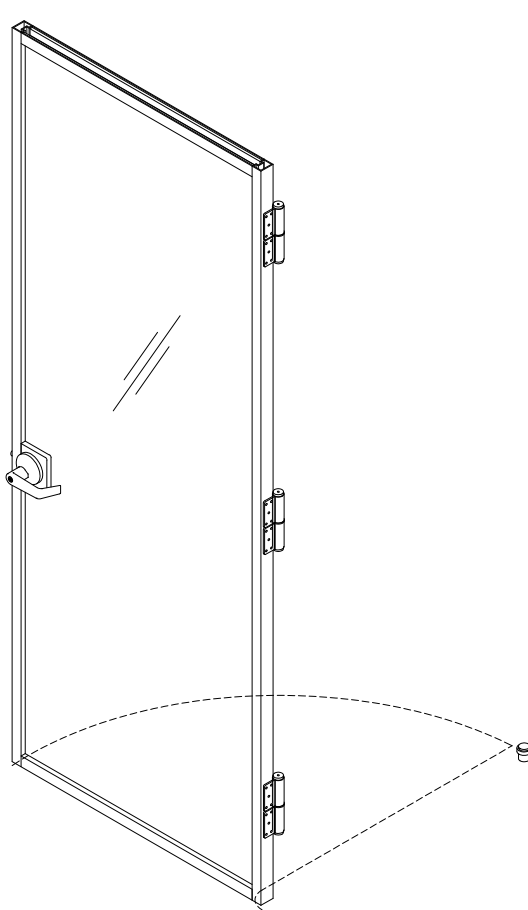


4 SWING S12 DOOR - MARO - HH45
SCALE: 1:20 (ON SIZE D - 34" X 22")

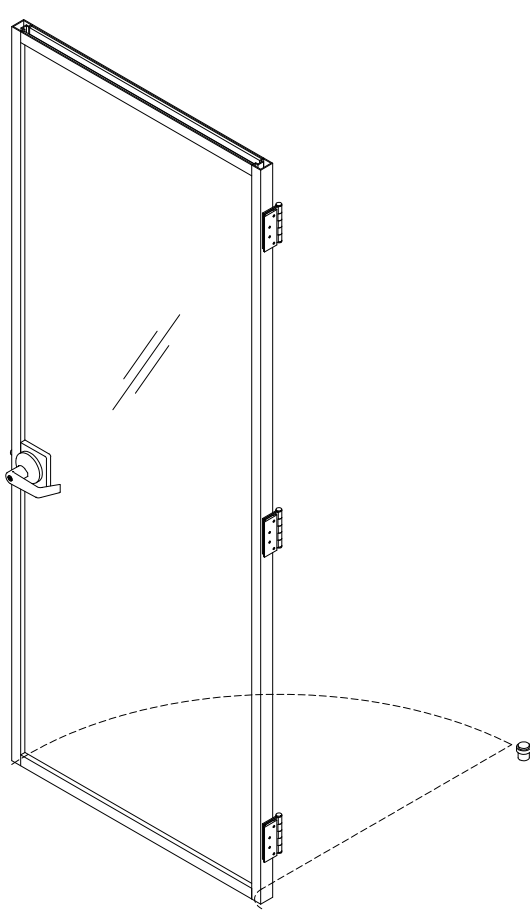


5 SWING S12 - MARO - BH45
SCALE: 1:20 (ON SIZE D - 34" X 22")

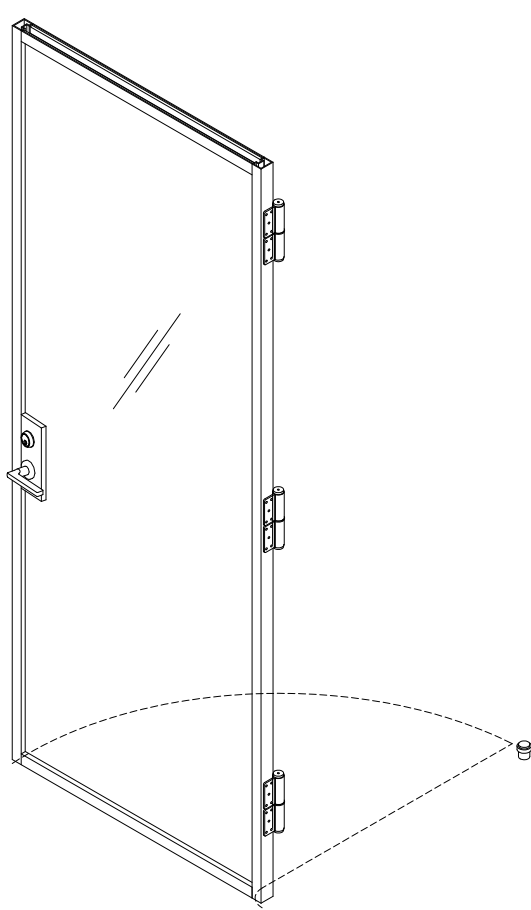


6 SWING S12 - RESE - HH45
SCALE: 1:20 (ON SIZE D - 34" X 22")

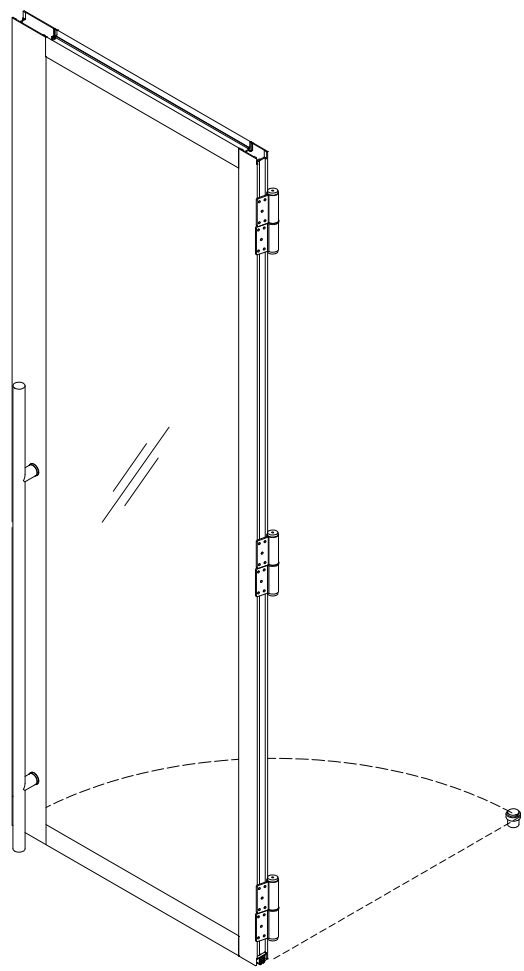


7 SWING DG52 - KERE NL - HH45
SCALE: 1:20 (ON SIZE D - 34" X 22")

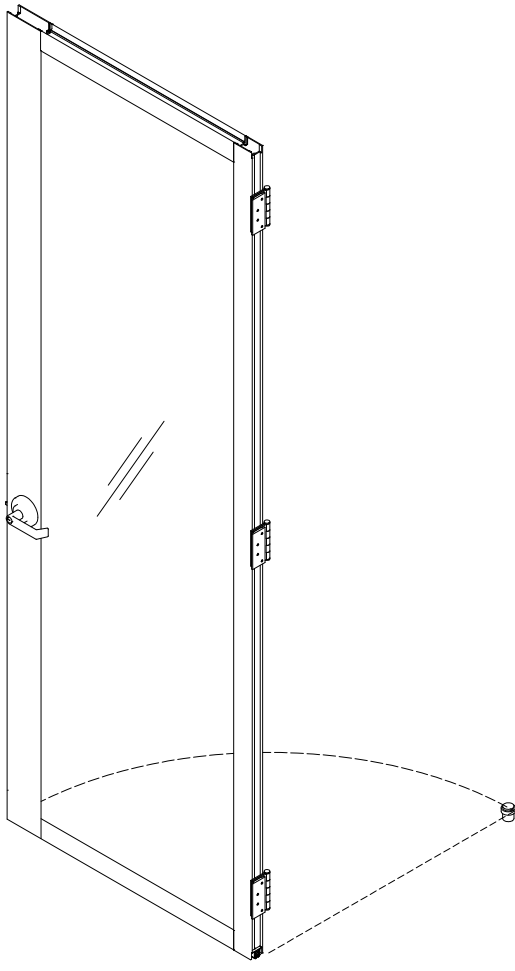


8 SWING DG52 - TERO - BH45
SCALE: 1:20 (ON SIZE D - 34" X 22")

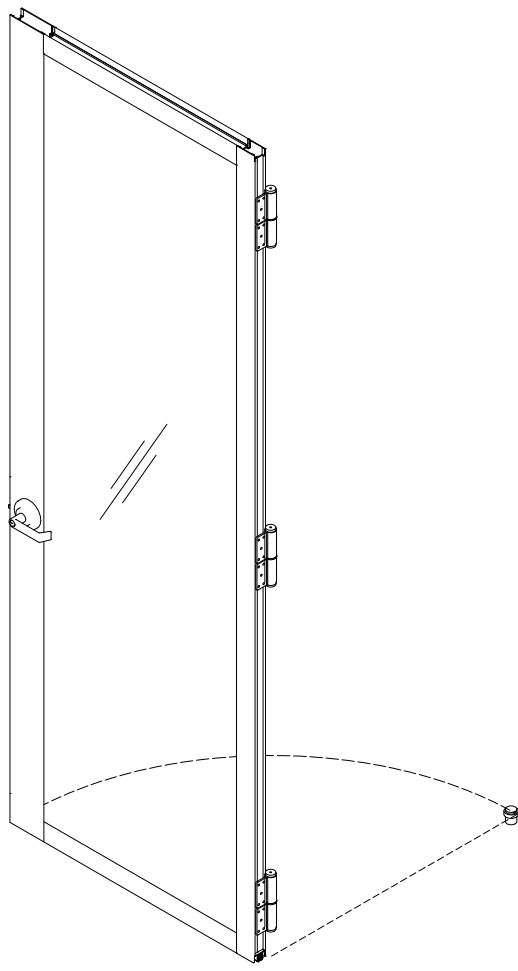


9 SWING D52 DOOR - TERO - HH45
SCALE: 1:20 (ON SIZE D - 34" X 22")

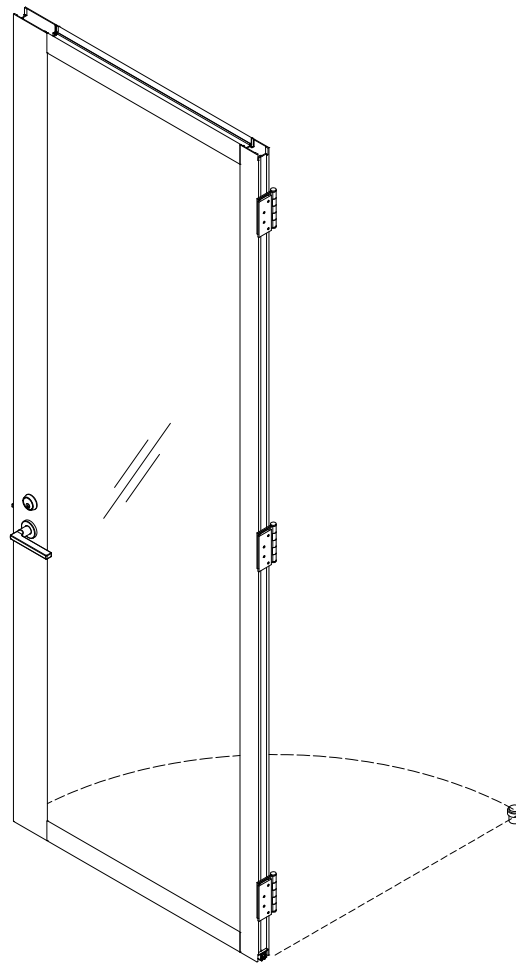

10 SWING D52 DOOR - REVEL - BH45
SCALE: 1:20 (ON SIZE D - 34" X 22")

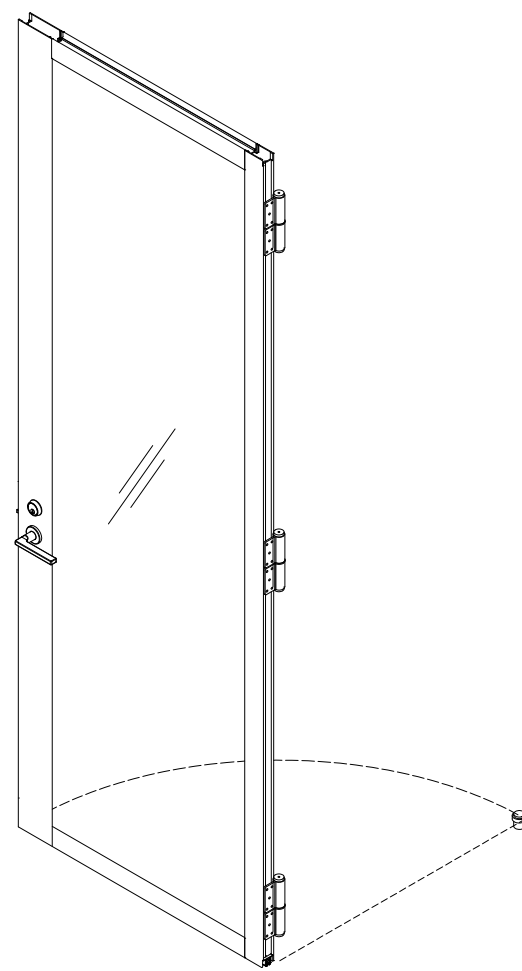


11 SWING D52 DOOR - REVEL - HH45
SCALE: 1:20 (ON SIZE D - 34" X 22")

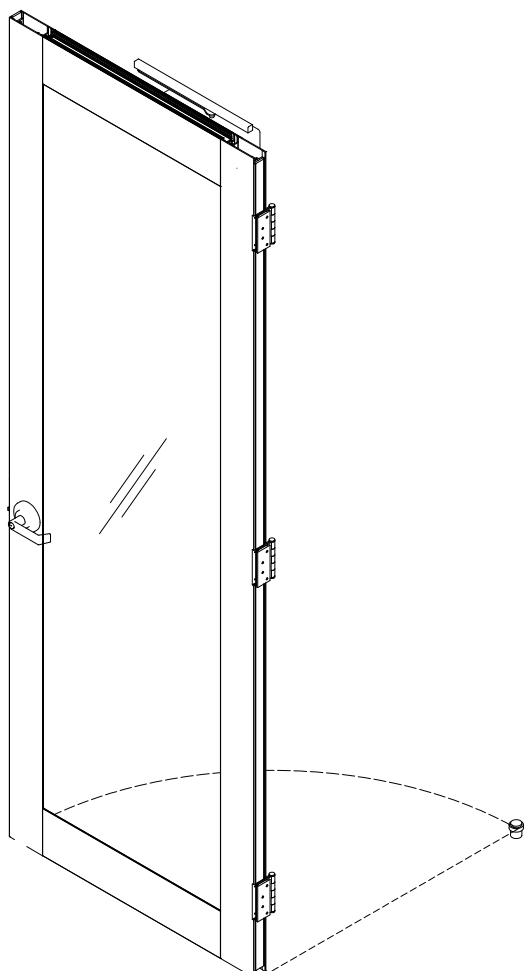


12 SWING D56 DOOR - TERO - BH45
SCALE: 1:20 (ON SIZE D - 34" X 22")




13 SWING D56 DOOR - KERE - HH45
SCALE: 1:20 (ON SIZE D - 34" X 22")

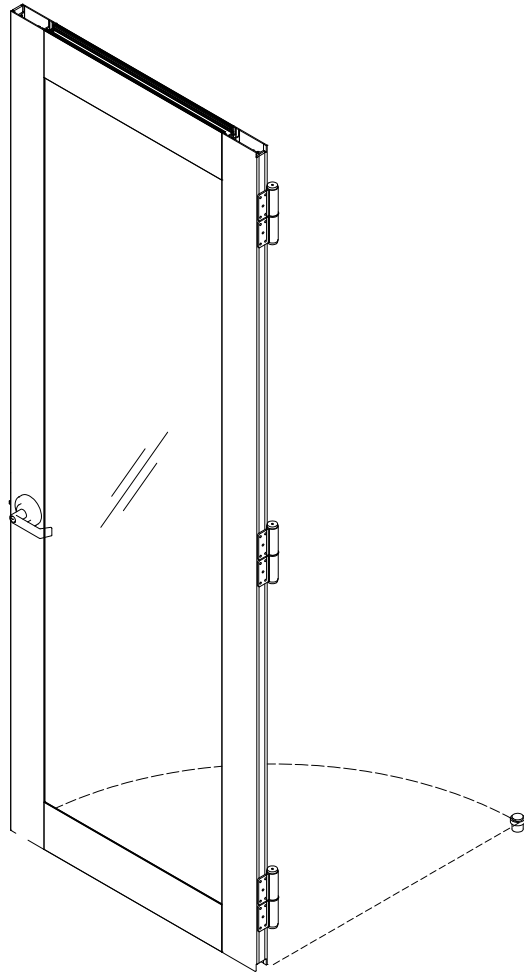


14 SWING D56 DOOR - TERO - HH45
SCALE: 1:20 (ON SIZE D - 34" X 22")

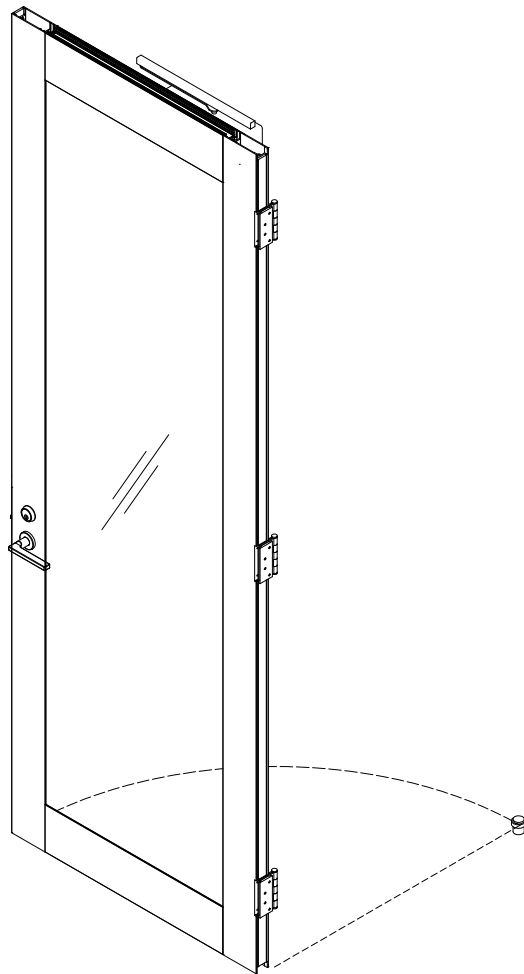


15 SWING D56 DOOR - REVEL - BH45
SCALE: 1:20 (ON SIZE D - 34" X 22")

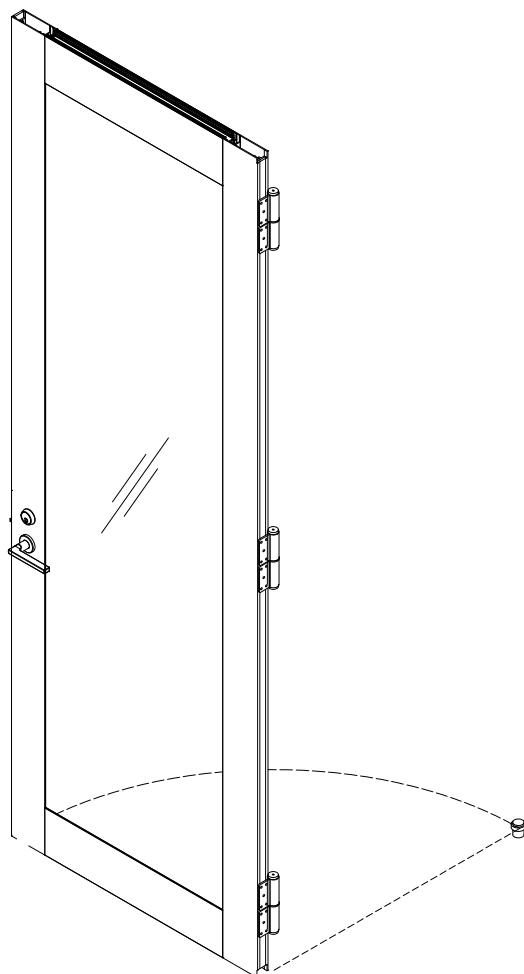

16 SWING D56 DOOR - REVEL - HH45
SCALE: 1:20 (ON SIZE D - 34" X 22")

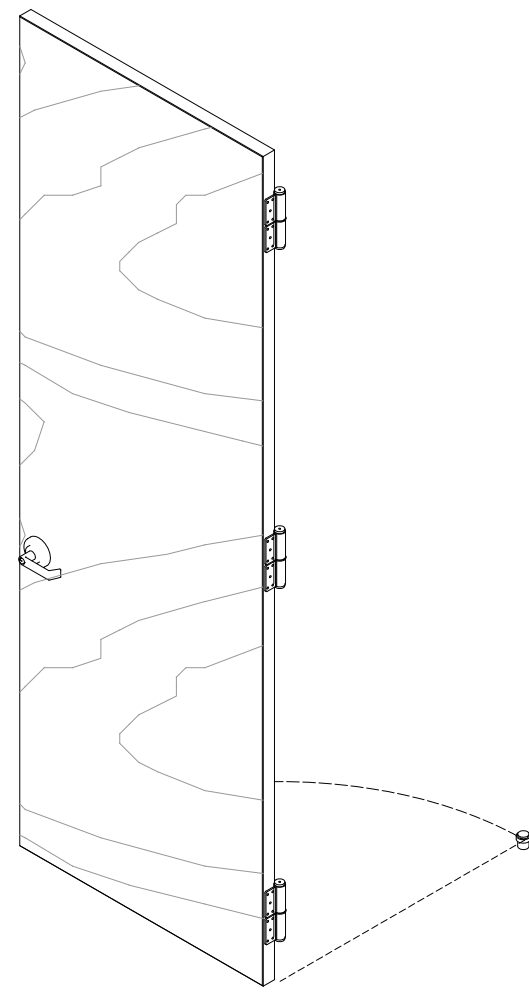

15 SWING WOOD DOOR - TERO - HH45
SCALE: 1:20 (ON SIZE D - 34" X 22")

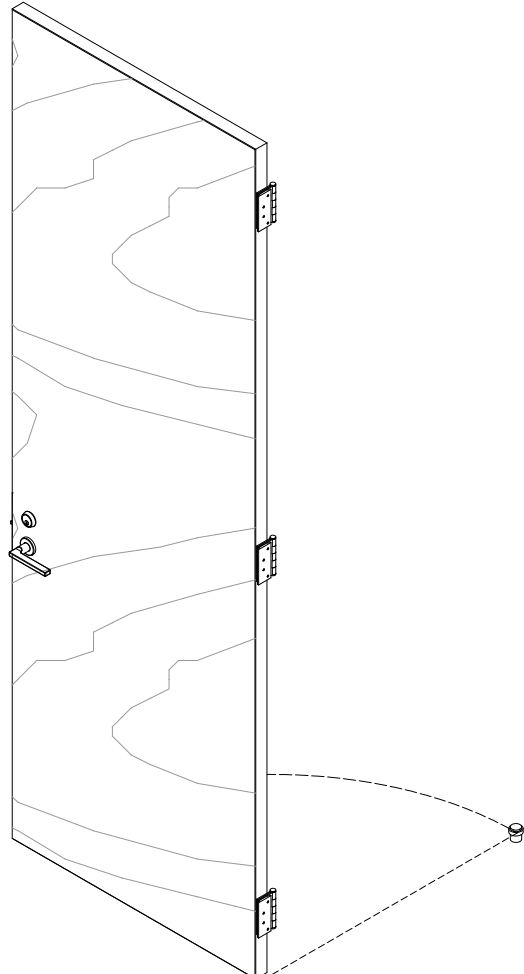

16 SWING WOOD DOOR - REVEL - BH45
SCALE: 1:20 (ON SIZE D - 34" X 22")

Project

Architect

Dealer

Title

MOODWALL P3 DOOR OPTIONS

REV.	DESCRIPTION	DATE
------	-------------	------

moodwall
by RAMPART

For more information,
please visit:

rampart.ca

RAMPART PARTITIONS INC.
1305 INDUSTRIELLE, LA PRAIRIE QUÉBEC
TEL.: (450) 444-7414 FAX: (450) 444-7074
TOLL-FREE: (800) 724-6600
E-MAIL: info@rampart.ca

SALES
SM T 1 (800) 724-6600 #1
sales@rampart.ca

Drawn by A.G.

Approved by K.E.

Quote 00000

Date 2026/06/10

Scale 1:20 Rev# 00

Drawing #

W-402