



PRODUCT DESCRIPTION

SOUND AND VISION

moodwall P4 strikes a balance between acoustics and transparency with single or double glazing. Glass and structural aluminum come together to create an exceptional architectural wall system. A wall system that provides remarkable clarity and acoustics for the modern office.

THIS QUOTATION IS FOR:
MOODWALL DEMOUNTABLE WALL SYSTEM BY RAMPART.
QUOTATION BASED ON DRAWINGS AND INFORMATION SUBMITTED TO RAMPART

GENERAL NOTES:
PRICES ARE BASED ON INFORMATION PROVIDED AT TIME OF QUOTATION. RAMPART RESERVES THE RIGHT TO REVISE THIS QUOTATION IF THERE ARE ANY CHANGES.
PRICE IS BASED ON A SINGLE SHIPMENT. IF PARTIAL SHIPMENTS ARE REQUIRED, ADDITIONAL CHARGES WILL APPLY.
SEISMIC BRACING IS EXCLUDED.
THE SUPPLY AND INSTALL OF BLOCKING, BRACING AND CEILING SUPPORT IS EXCLUDED.
NOTE FOR ARCHITECT/CONTRACTOR: PROVIDE SUFFICIENT ATTACHMENT TO SUPPORT SLIDING DOOR(S). EACH DOOR WEIGHS UP TO 200 LBS (90 KG).
NOTE FOR CONTRACTOR: MINIMUM ¾" PLYWOOD BACKER REQUIRED FOR ALL FASTENING POINTS AT WALLS AND CEILINGS BETWEEN MOODWALL AND BASE BUILDING.

DEALER CONTACT INFORMATION

Street Name
City, State
Contry, Postal Code

Sales
Contact Name
Tel:

Sales
Contact Name
Tel:

CONTACT INFORMATION


Sales
1 800 724 6600 # 1
sales@rampart.ca

CUSTOMER COMPANY NAME
Street name, City, State, Country Postal Code

SITE LOCATION MAP



KEY PLAN

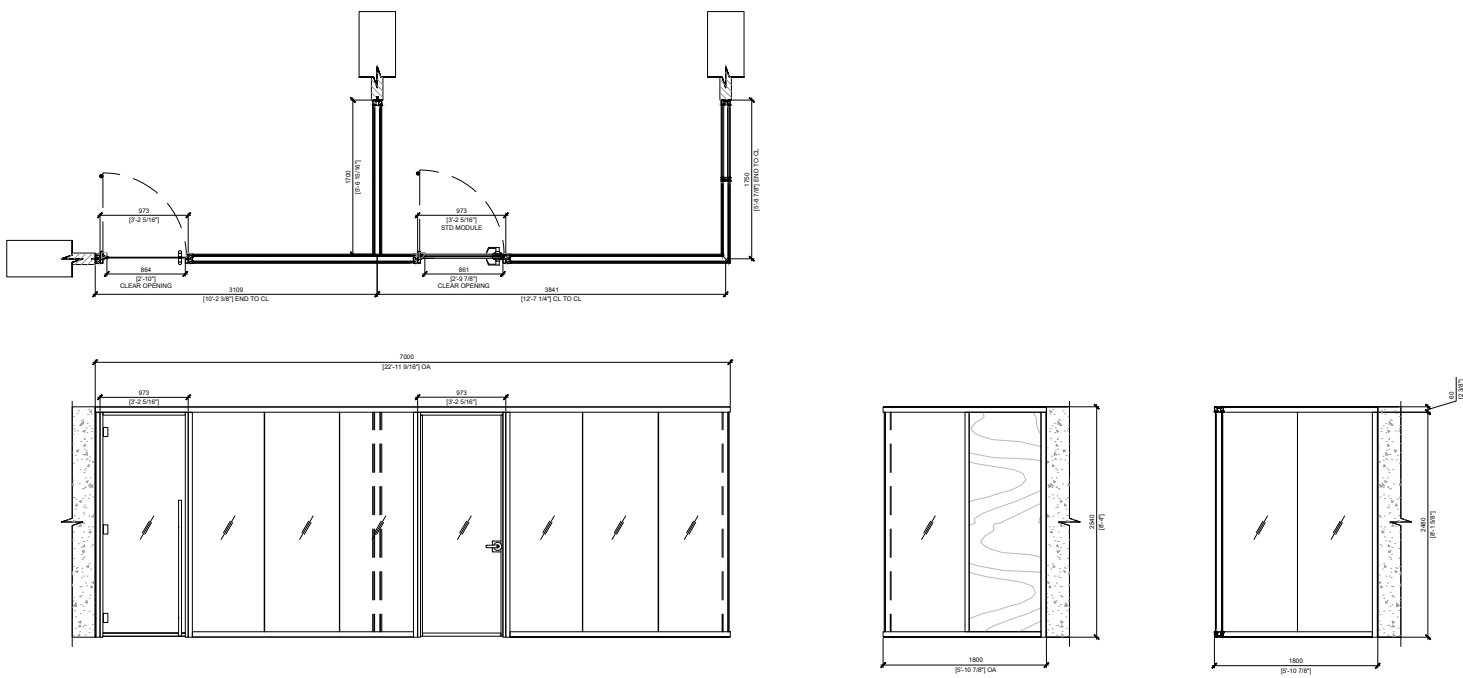

Project

Architect

Dealer

Title

MOODWALL P4
COVER PAGE

REV. DESCRIPTION DATE

moodwall
by RAMPART

For more information,
please visit:
rampart.ca


RAMPART PARTITIONS INC.
1305 INDUSTRIELLE LA PRAIRIE QUÉBEC
TEL.: (450) 444-7414 FAX: (450) 444-7074
TOLL-FREE: (800) 724-6600
E-MAIL: info@rampart.ca

SALES
SM T 1 (800) 724-6600 #1
sales@rampart.ca


Drawn by A.G.
Approved by K.E.
Quote 00000
Date 2026/06/18
Scale NTS Rev# 00

Drawing #

W-100

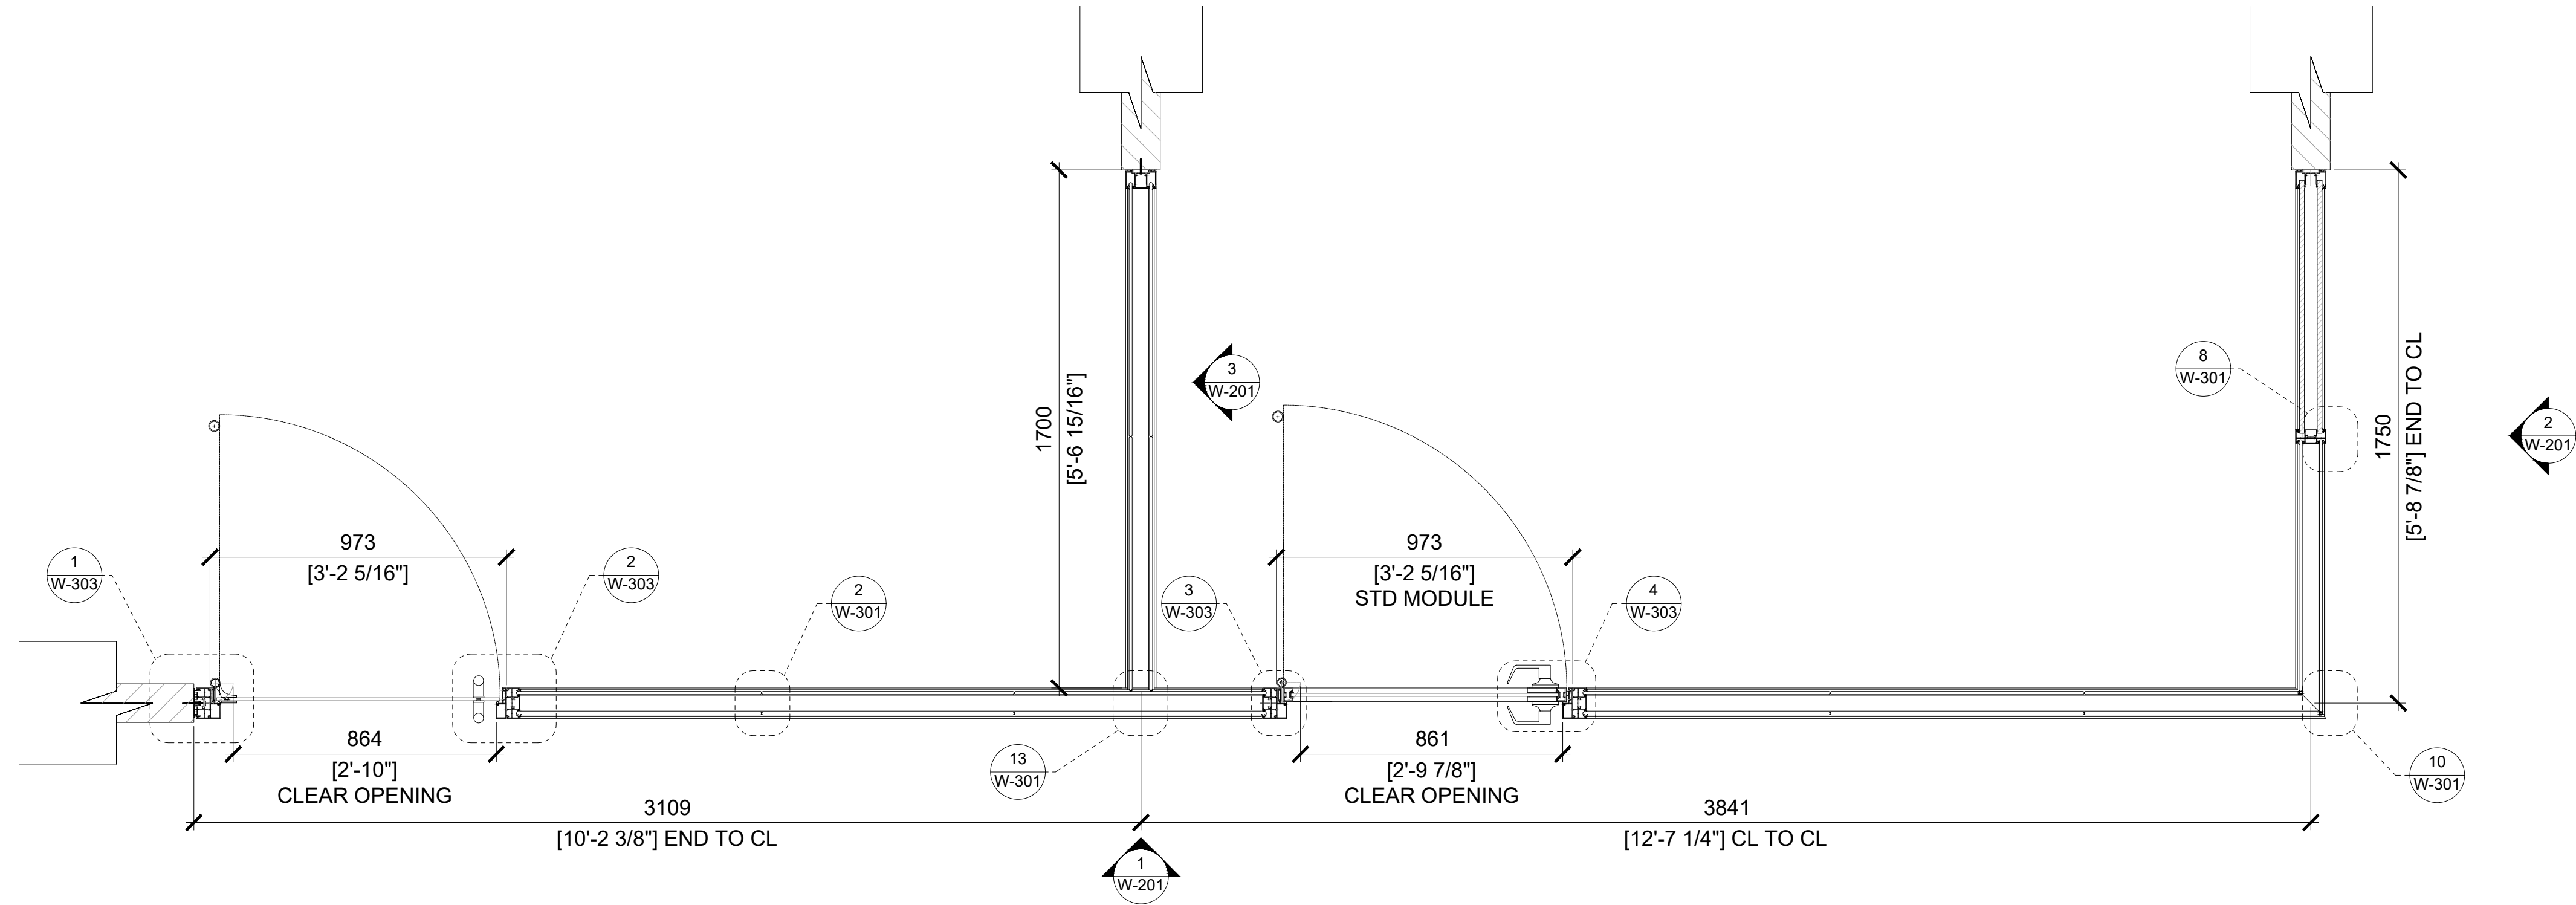

1 FLOOR PLAN - SWING DOOR
SCALE: 1:15 (ON SIZE D - 34" X 22")

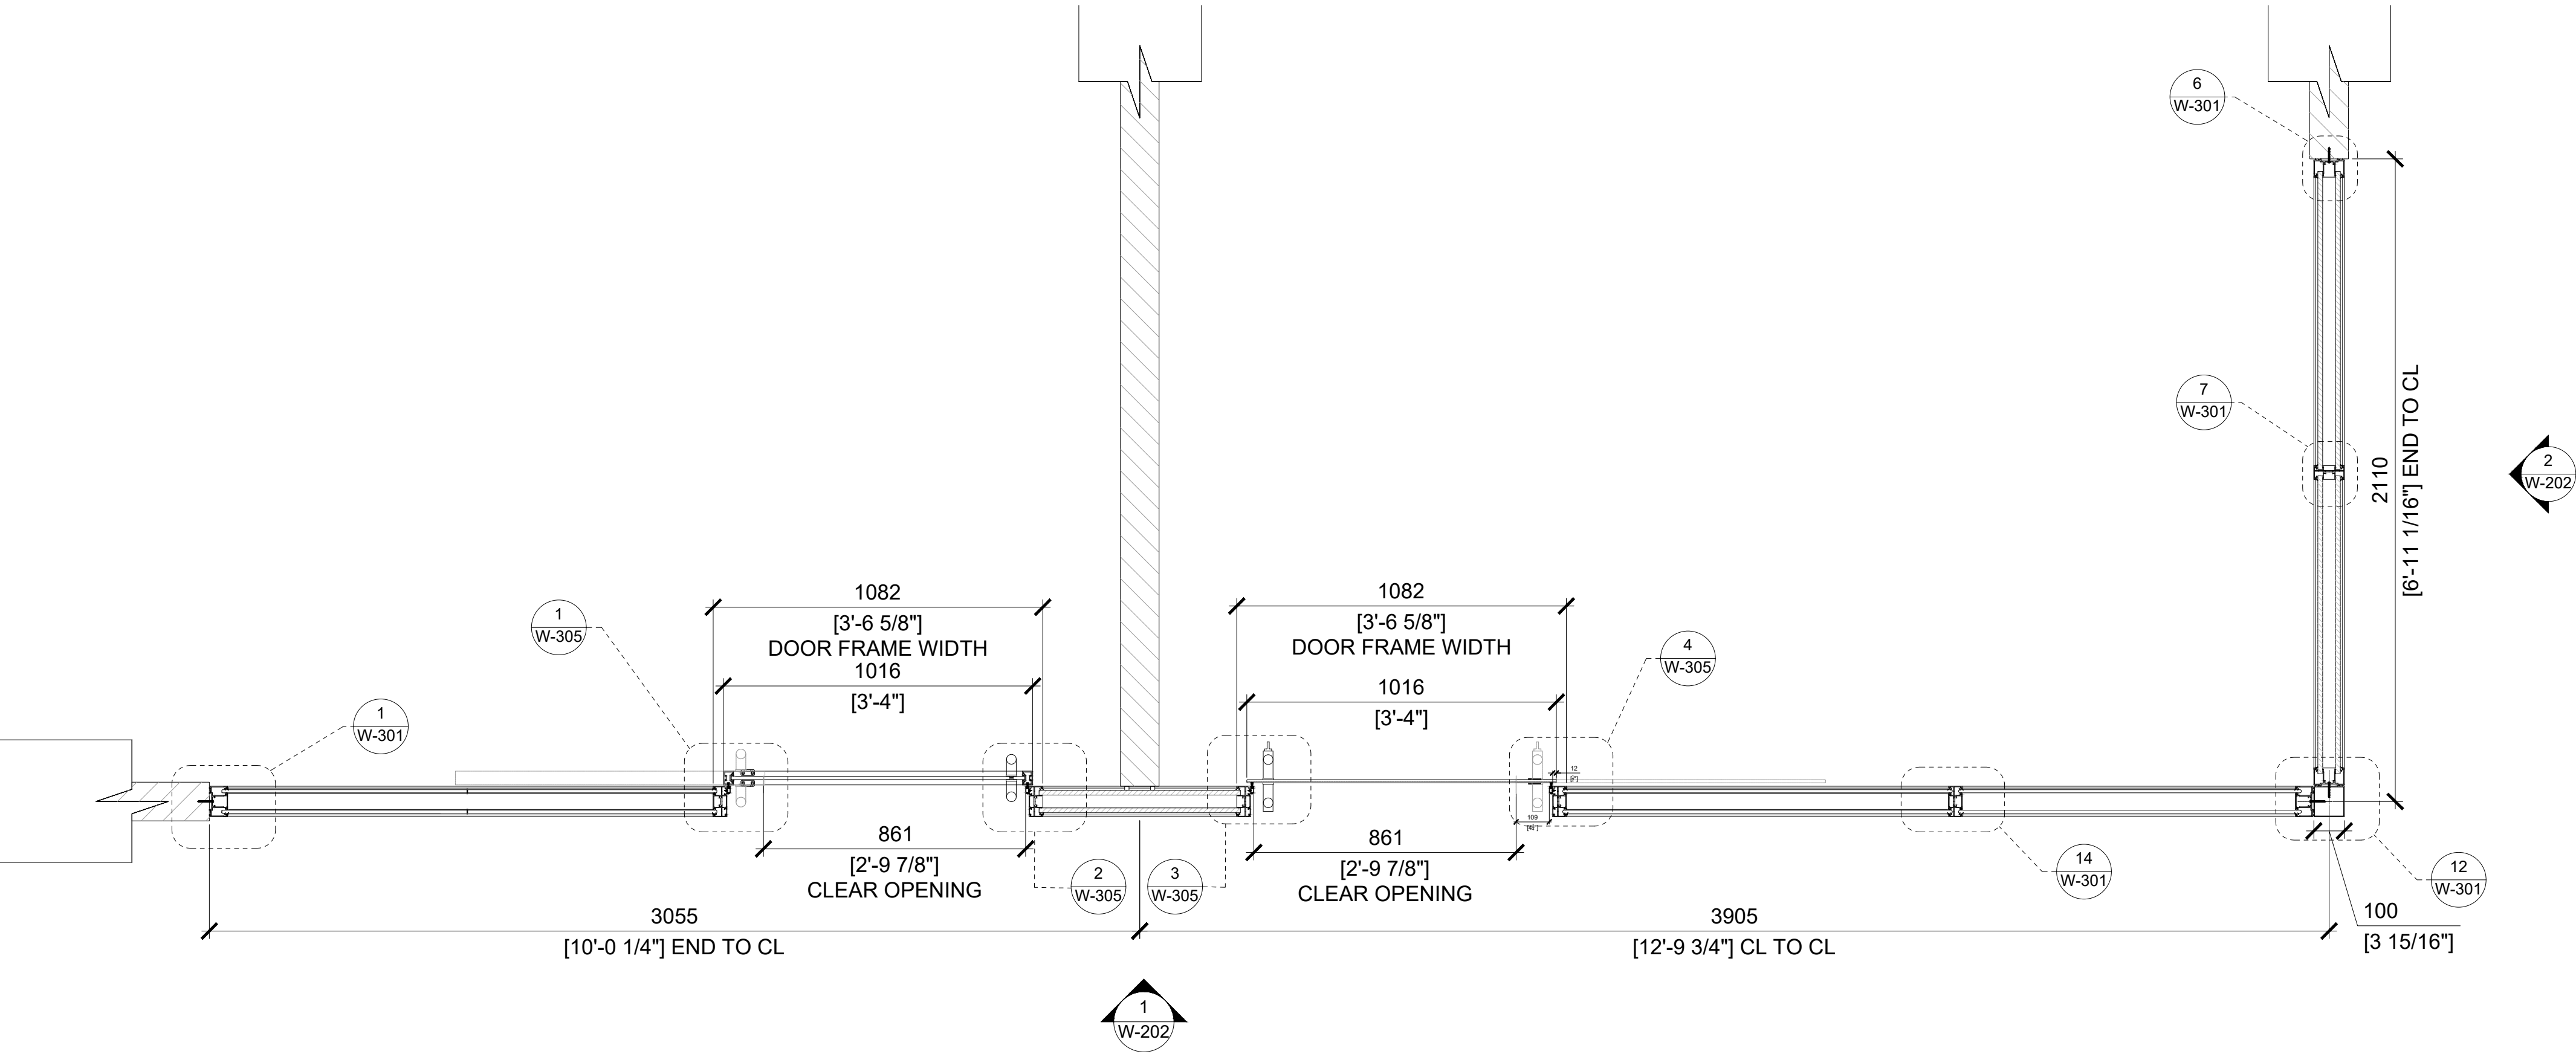

2 FLOOR PLAN - SLIDING DOOR
SCALE: 1:15 (ON SIZE D - 34" X 22")

GENERAL NOTE:
=====

- THIS DRAWING IS FOR REFERENCE ONLY.
- FOR FINISH SCHEDULE AND MATERIAL LIST: PLEASE REFER TO THE ASSOCIATED QUOTE.
- UPON QUOTE APPROVAL , SHOP DRAWINGS WILL BE SUBMITTED FOR VALIDATION AND PRODUCTION.
- FOR PRODUCT DETAIL VIEWS AND BASE BUILDING ATTACHMENT DETAILS, PLEASE VISIT **RAMPART.CA**

FINISH SCHEDULE

- AL1 Clear Anodized Aluminium
- AL2 Brushed Anodized Aluminium
- MT1 Brushed Stainless Steel
- GL1 3/8" (10mm) Clear Tempered Glass
- GL2 1/2" (12mm) Clear Tempered Glass
- PL1 Black
- PL2 Grey
- GC1 VHB Joint
- GC2 Polycarbonate Joint
- WD1 5/8" (16mm) Particle Board

Project

Architect

Dealer

Title

MOODWALL P4

TYPICAL FLOOR PLAN

REV.	DESCRIPTION	DATE
------	-------------	------

moodwall
by RAMPART

For more information,
please visit:

rampart.ca

RAMPART PARTITIONS INC.
1305 INDUSTRIELLE, LA PRAIRIE QUÉBEC
TEL.: (450) 444-7414 FAX: (450) 444-7074
TOLL-FREE: (800) 724-6600
E-MAIL: info@rampart.ca

SALES
SM T 1 (800) 724-6600 #1
sales@rampart.ca

Drawn by A.G.

Approved by K.E.


Quote 00000

Date 2026/06/18

Scale 1:15 Rev# 00



Drawing #

W-200

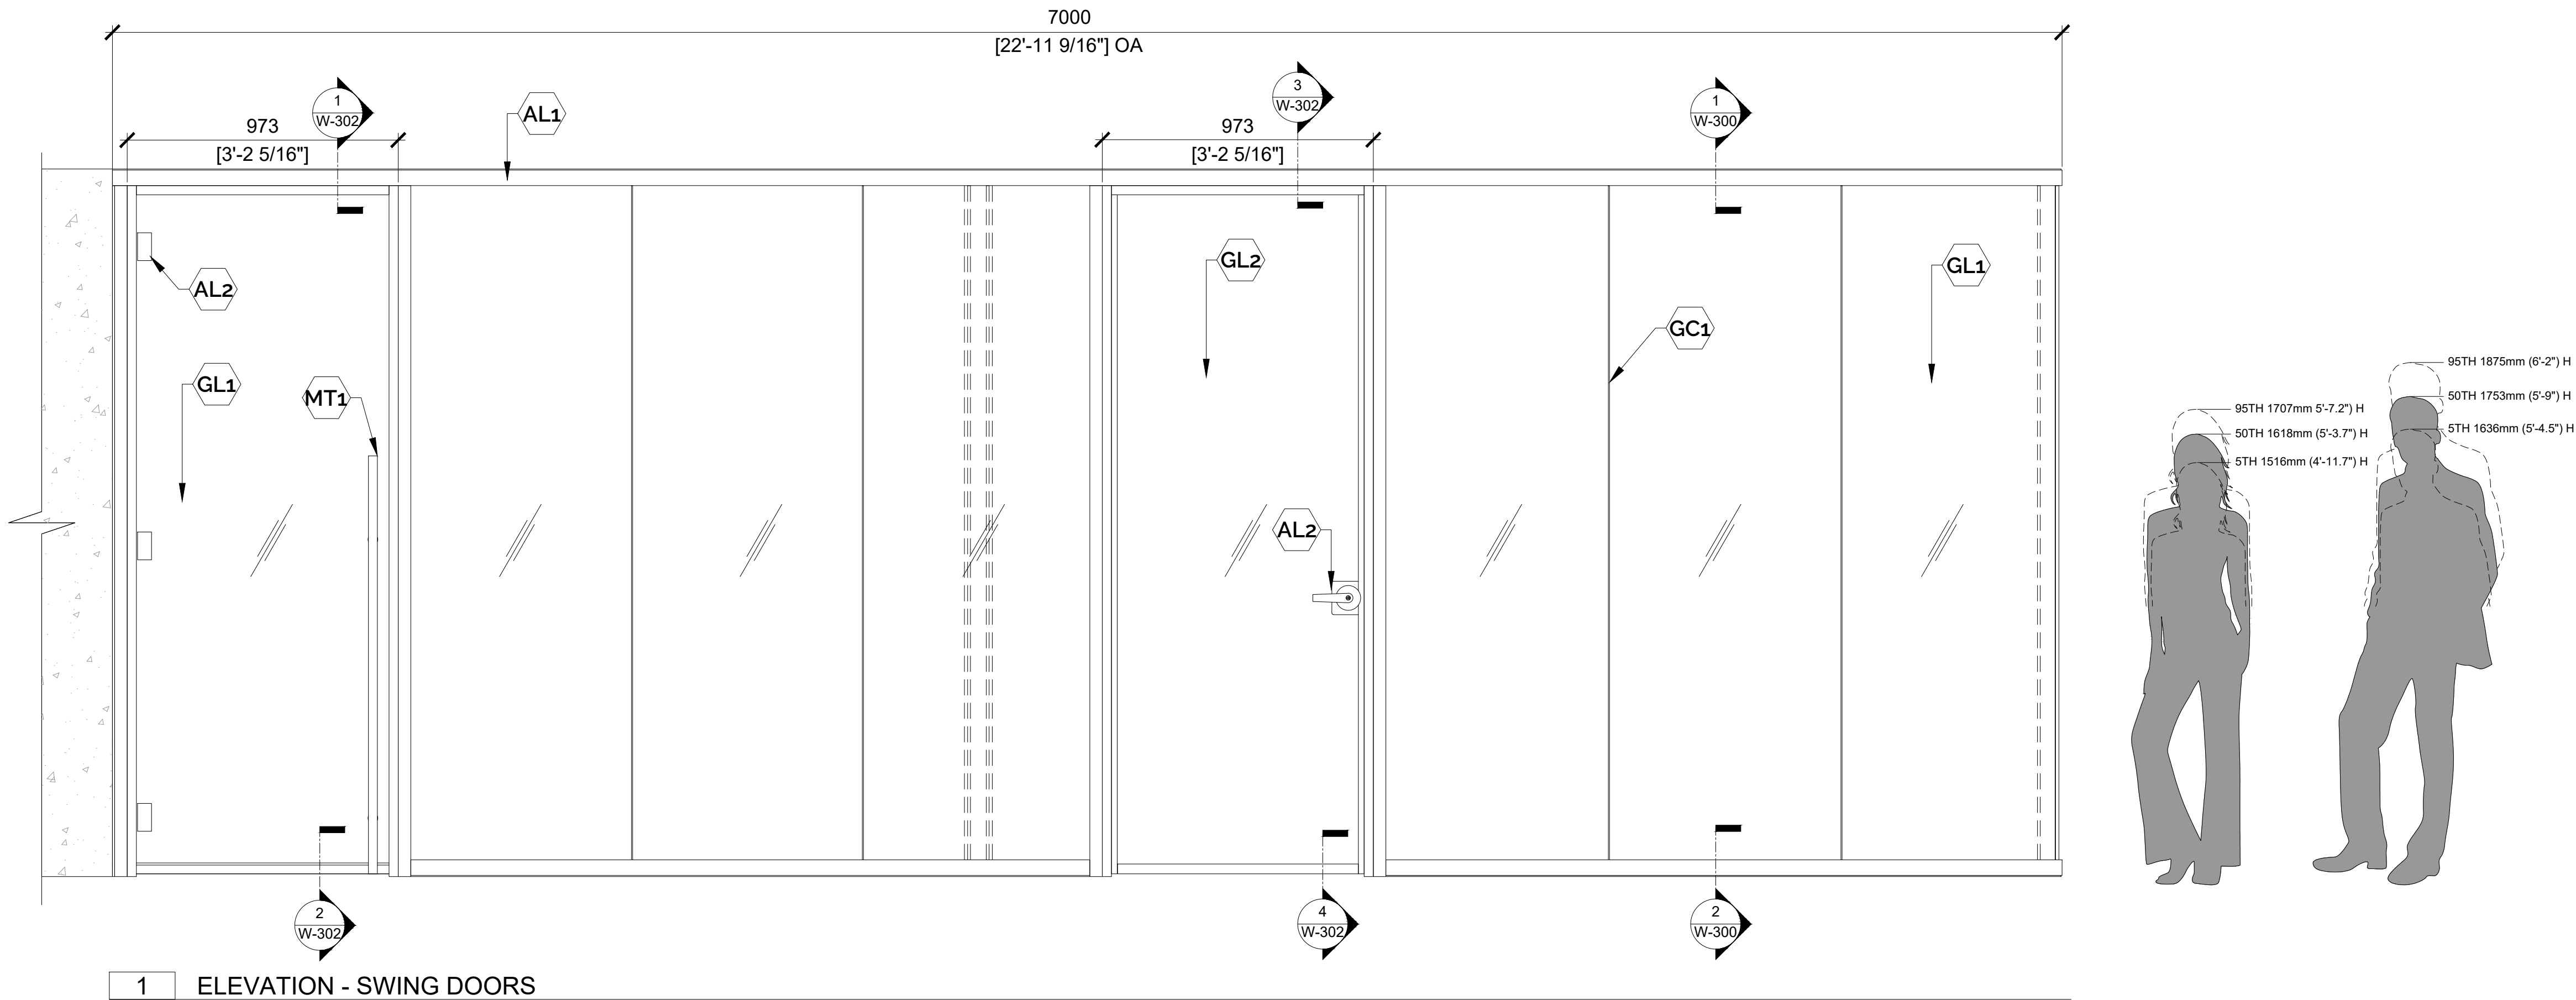

FINISH SCHEDULE

- AL1 Clear Anodized Aluminium
- AL2 Brushed Anodized Aluminium
- MT1 Brushed Stainless Steel
- GL1 3/8" (10mm) Clear Tempered Glass
- GL2 1/2" (12mm) Clear Tempered Glass
- PL1 Black
- PL2 Grey
- GC1 VHB Joint
- GC2 Polycarbonate Joint
- WD1 5/8" (16mm) Particle Board

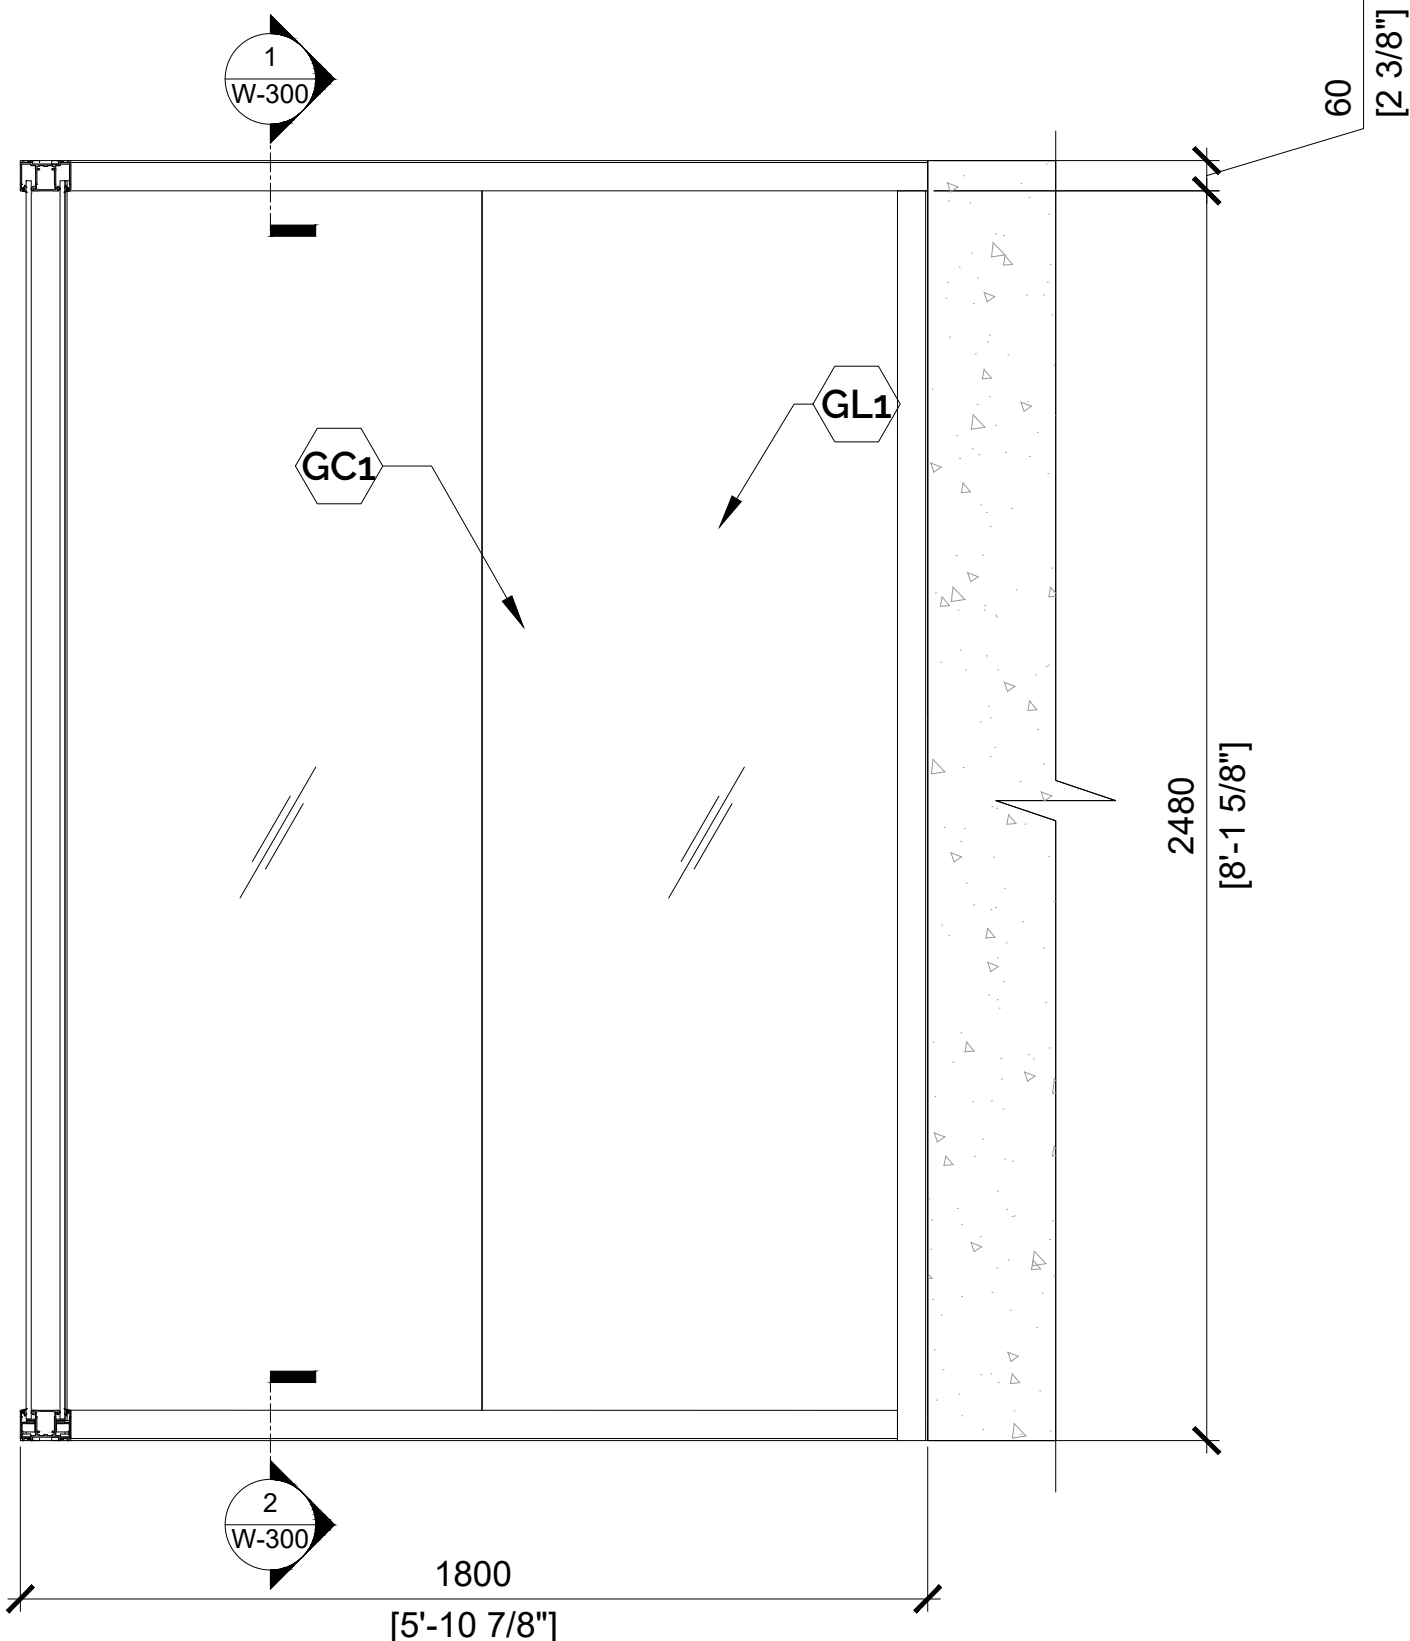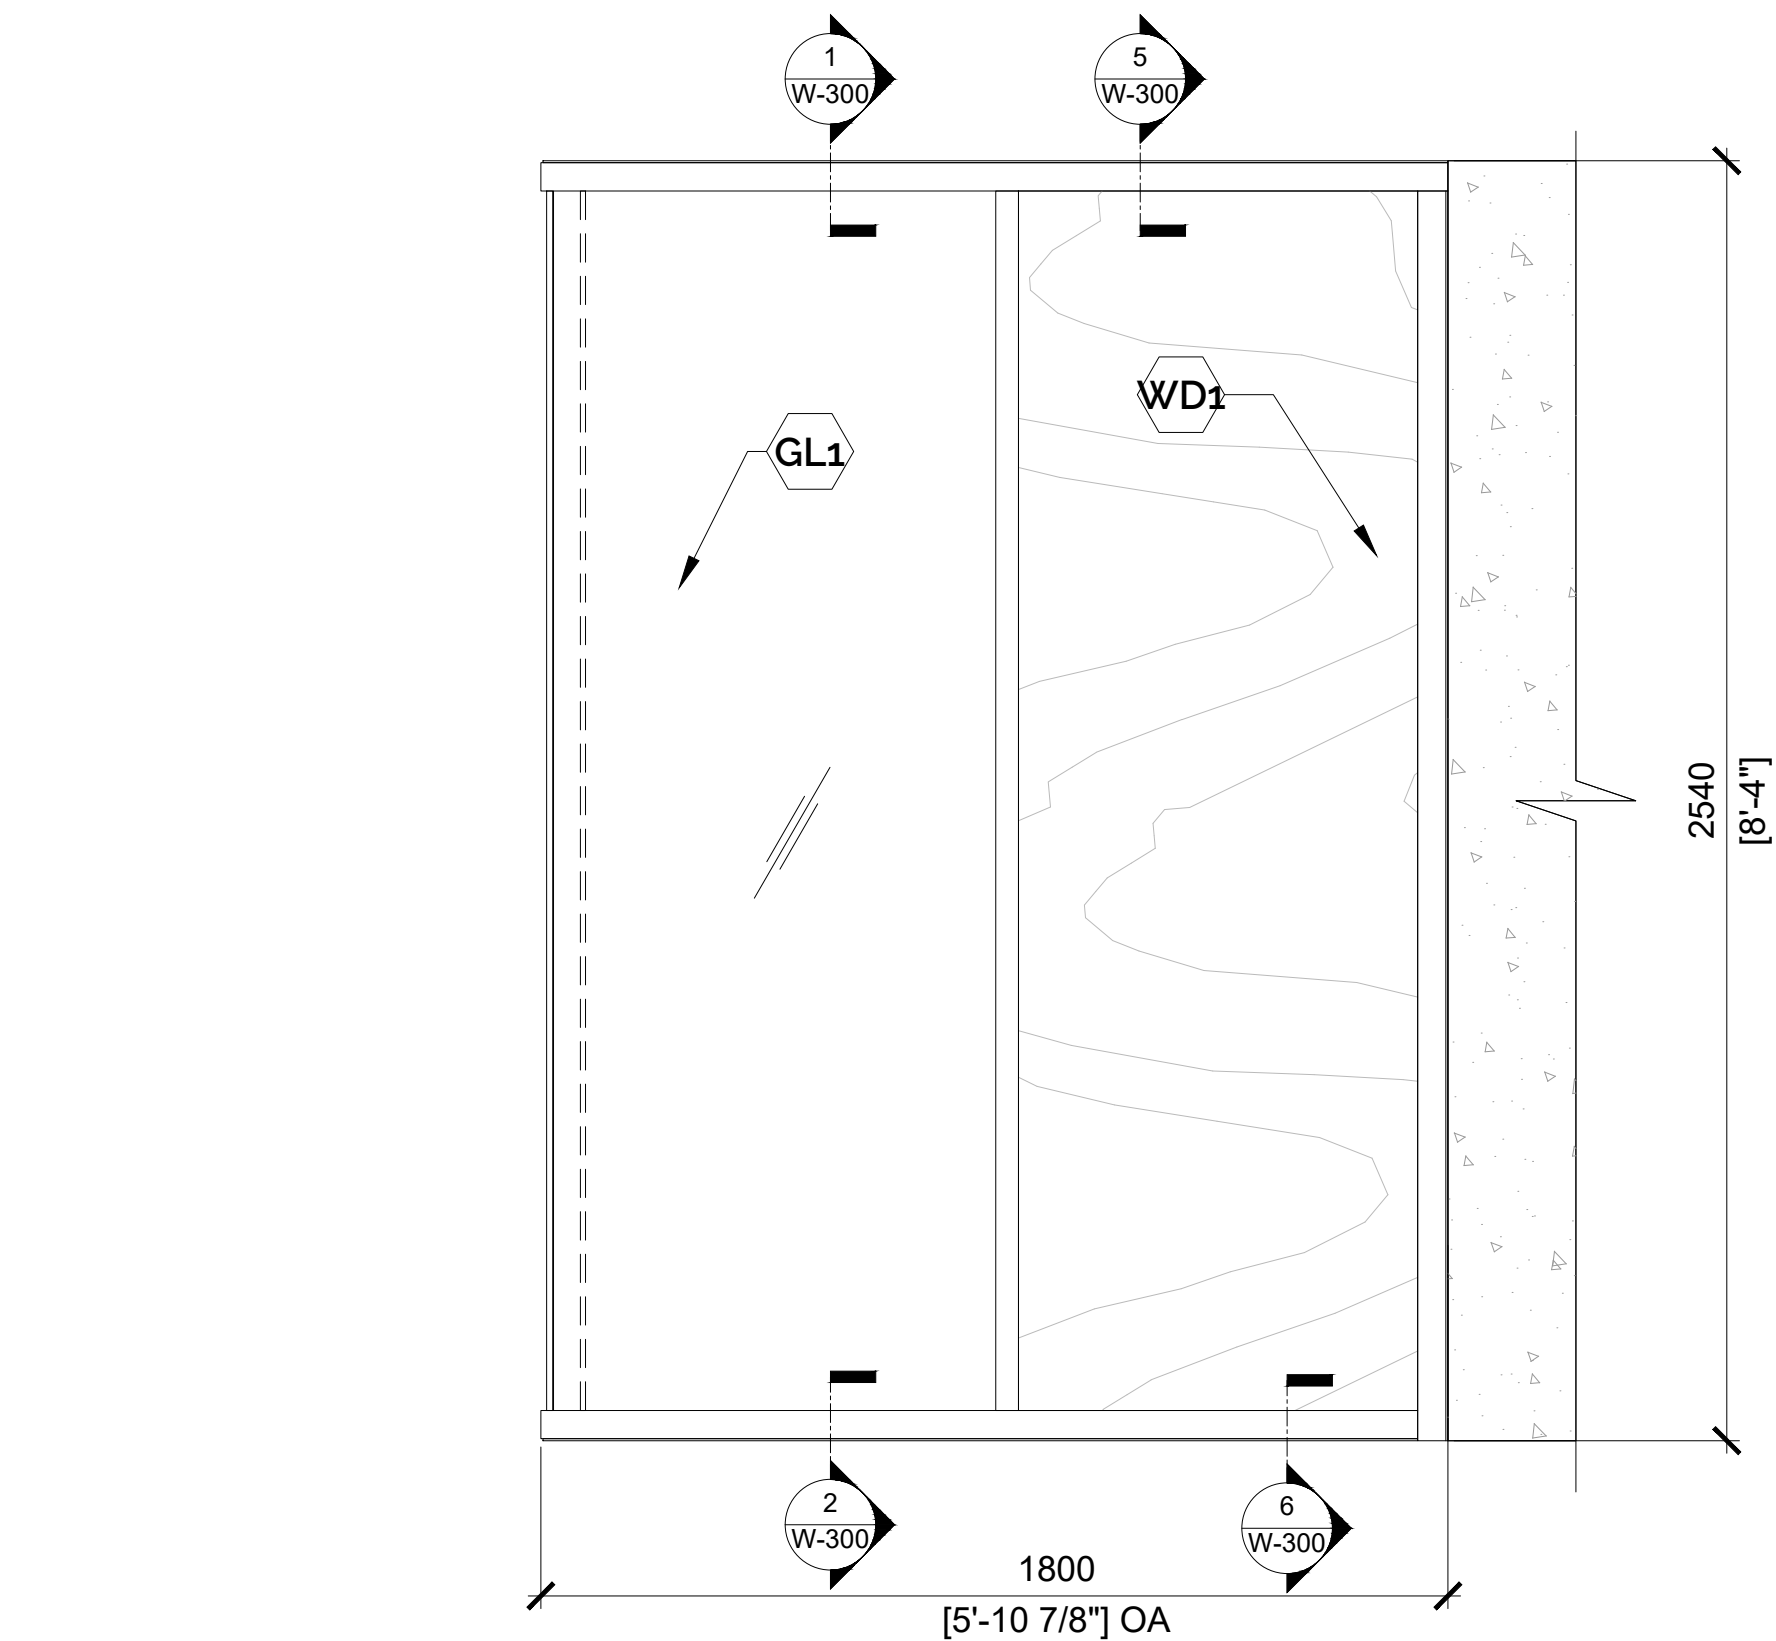

GENERAL NOTE:

- THIS DRAWING IS FOR REFERENCE ONLY.
- FOR FINISH SCHEDULE AND MATERIAL LIST PLEASE REFER TO THE ASSOCIATED QUOTE
- UPON QUOTE APPROVAL , SHOP DRAWINGS WILL BE SUBMITTED FOR VALIDATION AND PRODUCTION.
- FOR PRODUCT DETAIL VIEWS AND BASE BUILDING ATTACHMENT DETAILS, PLEASE VISIT THE MOODWALL TOOLBOX AT: moodwall.ca/toolbox

Project

Architect

Dealer

Title

MOODWALL P4

TYPICAL
OFFICE FRONT

REV.	DESCRIPTION	DATE
------	-------------	------

moodwall
by RAMPART

For more information,
please visit:
rampart.ca

RAMPART PARTITIONS INC.
1305 INDUSTRIELLE, LA PRAIRIE QUÉBEC
TEL.: (450) 444-7414 FAX: (450) 444-7074
TOLL-FREE: (800) 724-6600
E-MAIL: info@rampart.ca

SALES
SM T 1 (800) 724-6600 #1
sales@rampart.ca

Drawn by A.G.

Approved by K.E.


Quote 00000

Date 2026/06/18

Scale 1:15 Rev# 00


Drawing #

W-201

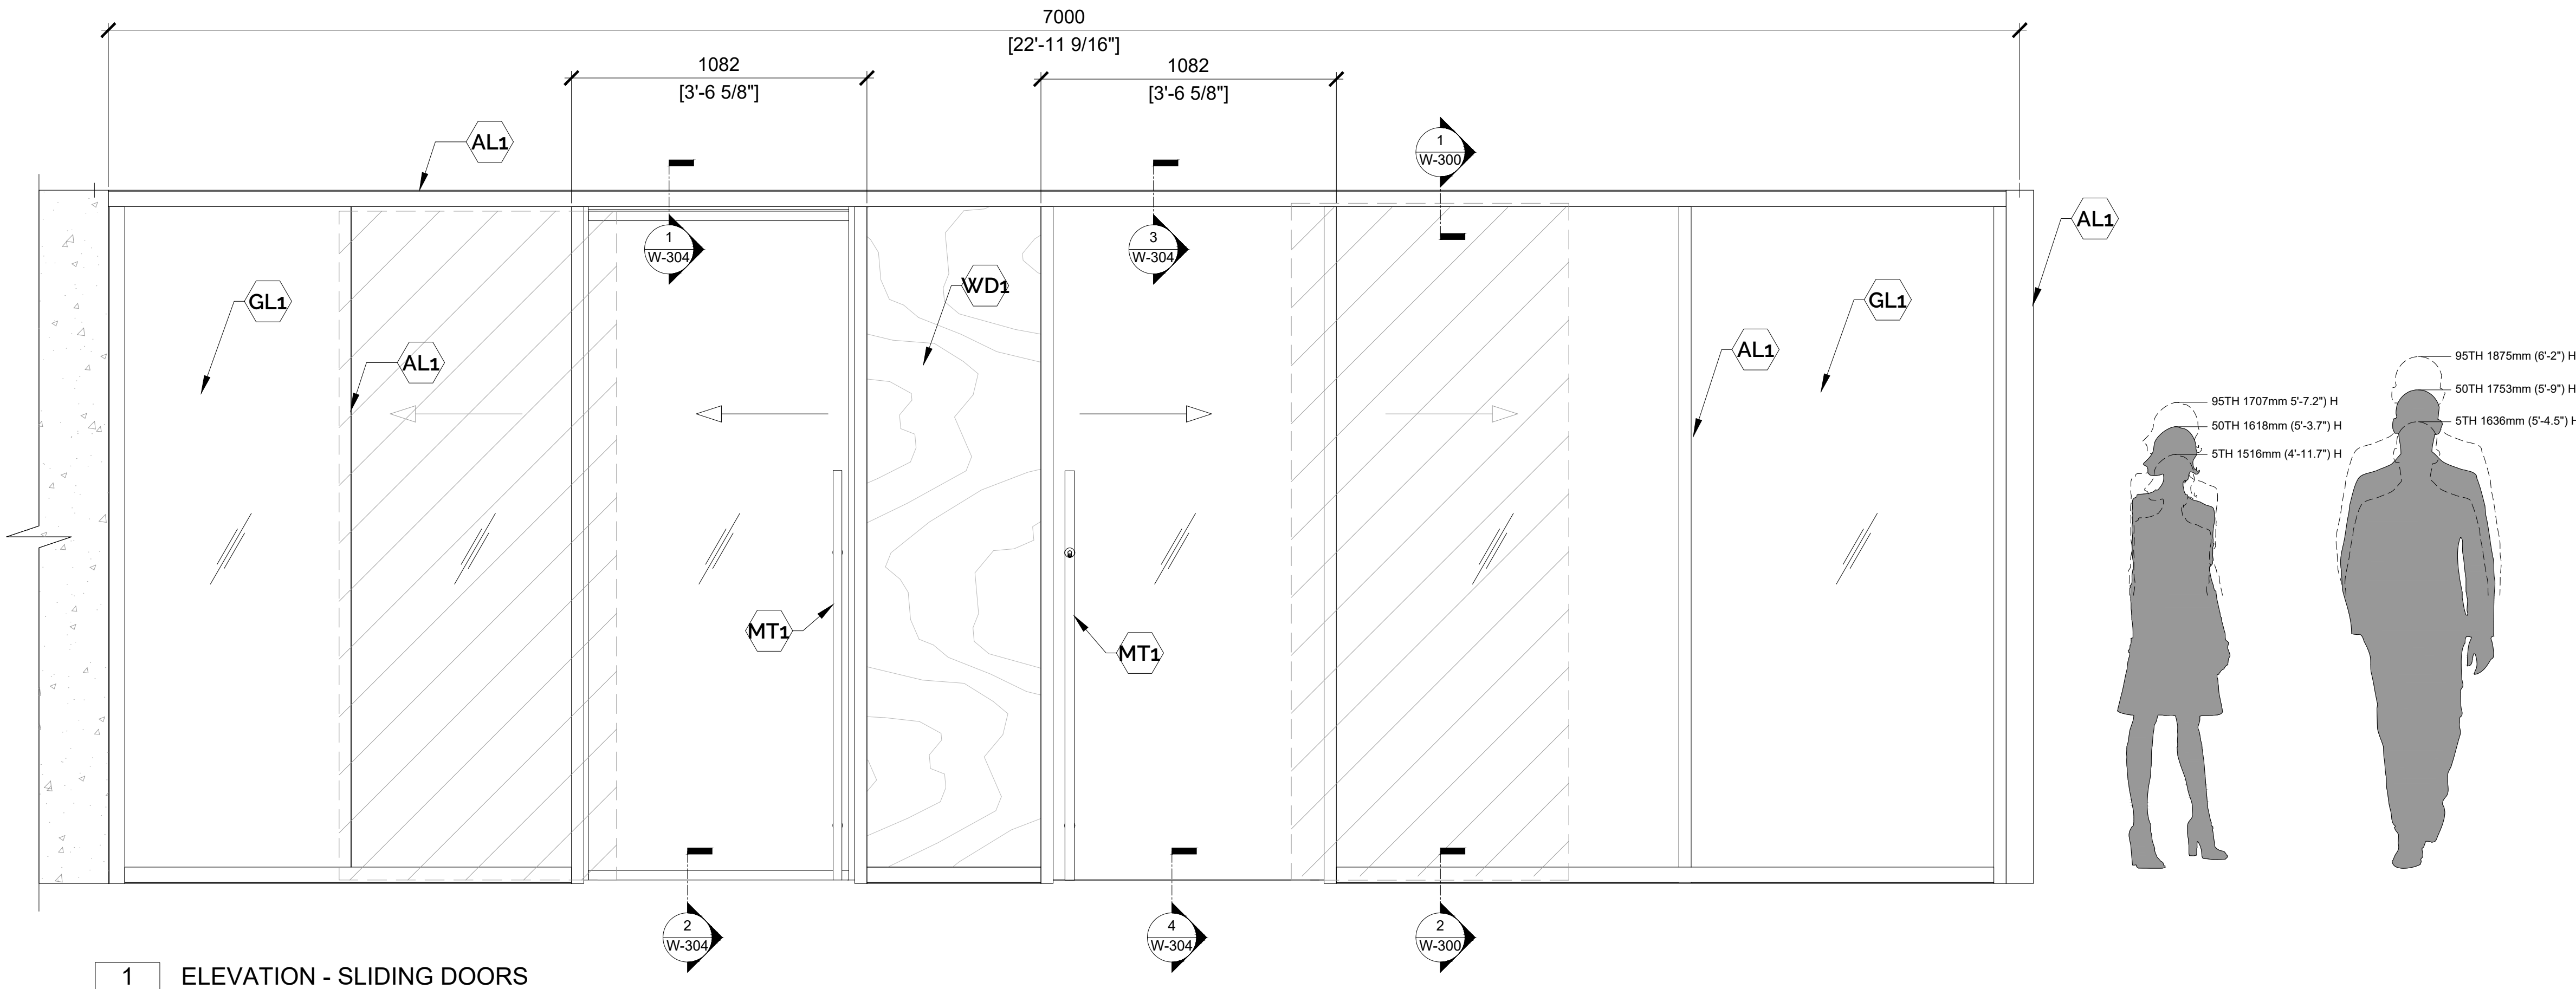


FINISH SCHEDULE

- AL1 Clear Anodized Aluminium
- AL2 Brushed Anodized Aluminium
- MT1 Brushed Stainless Steel
- GL1 3/8" (10mm) Clear Tempered Glass
- GL2 1/2" (12mm) Clear Tempered Glass
- PL1 Black
- PL2 Grey
- GC1 VHB Joint
- GC2 Polycarbonate Joint
- WD1 5/8" (16mm) Particle Board

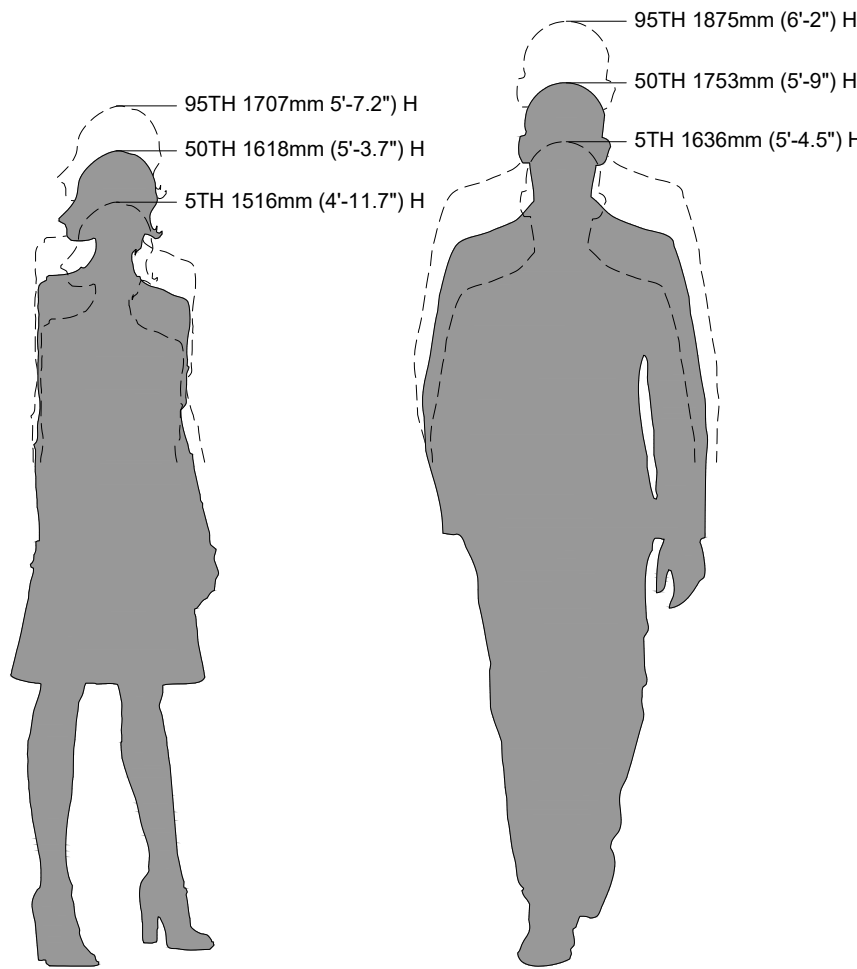

1 ELEVATION - SLIDING DOORS
SCALE: 1:15 (ON SIZE D - 34" X 22")

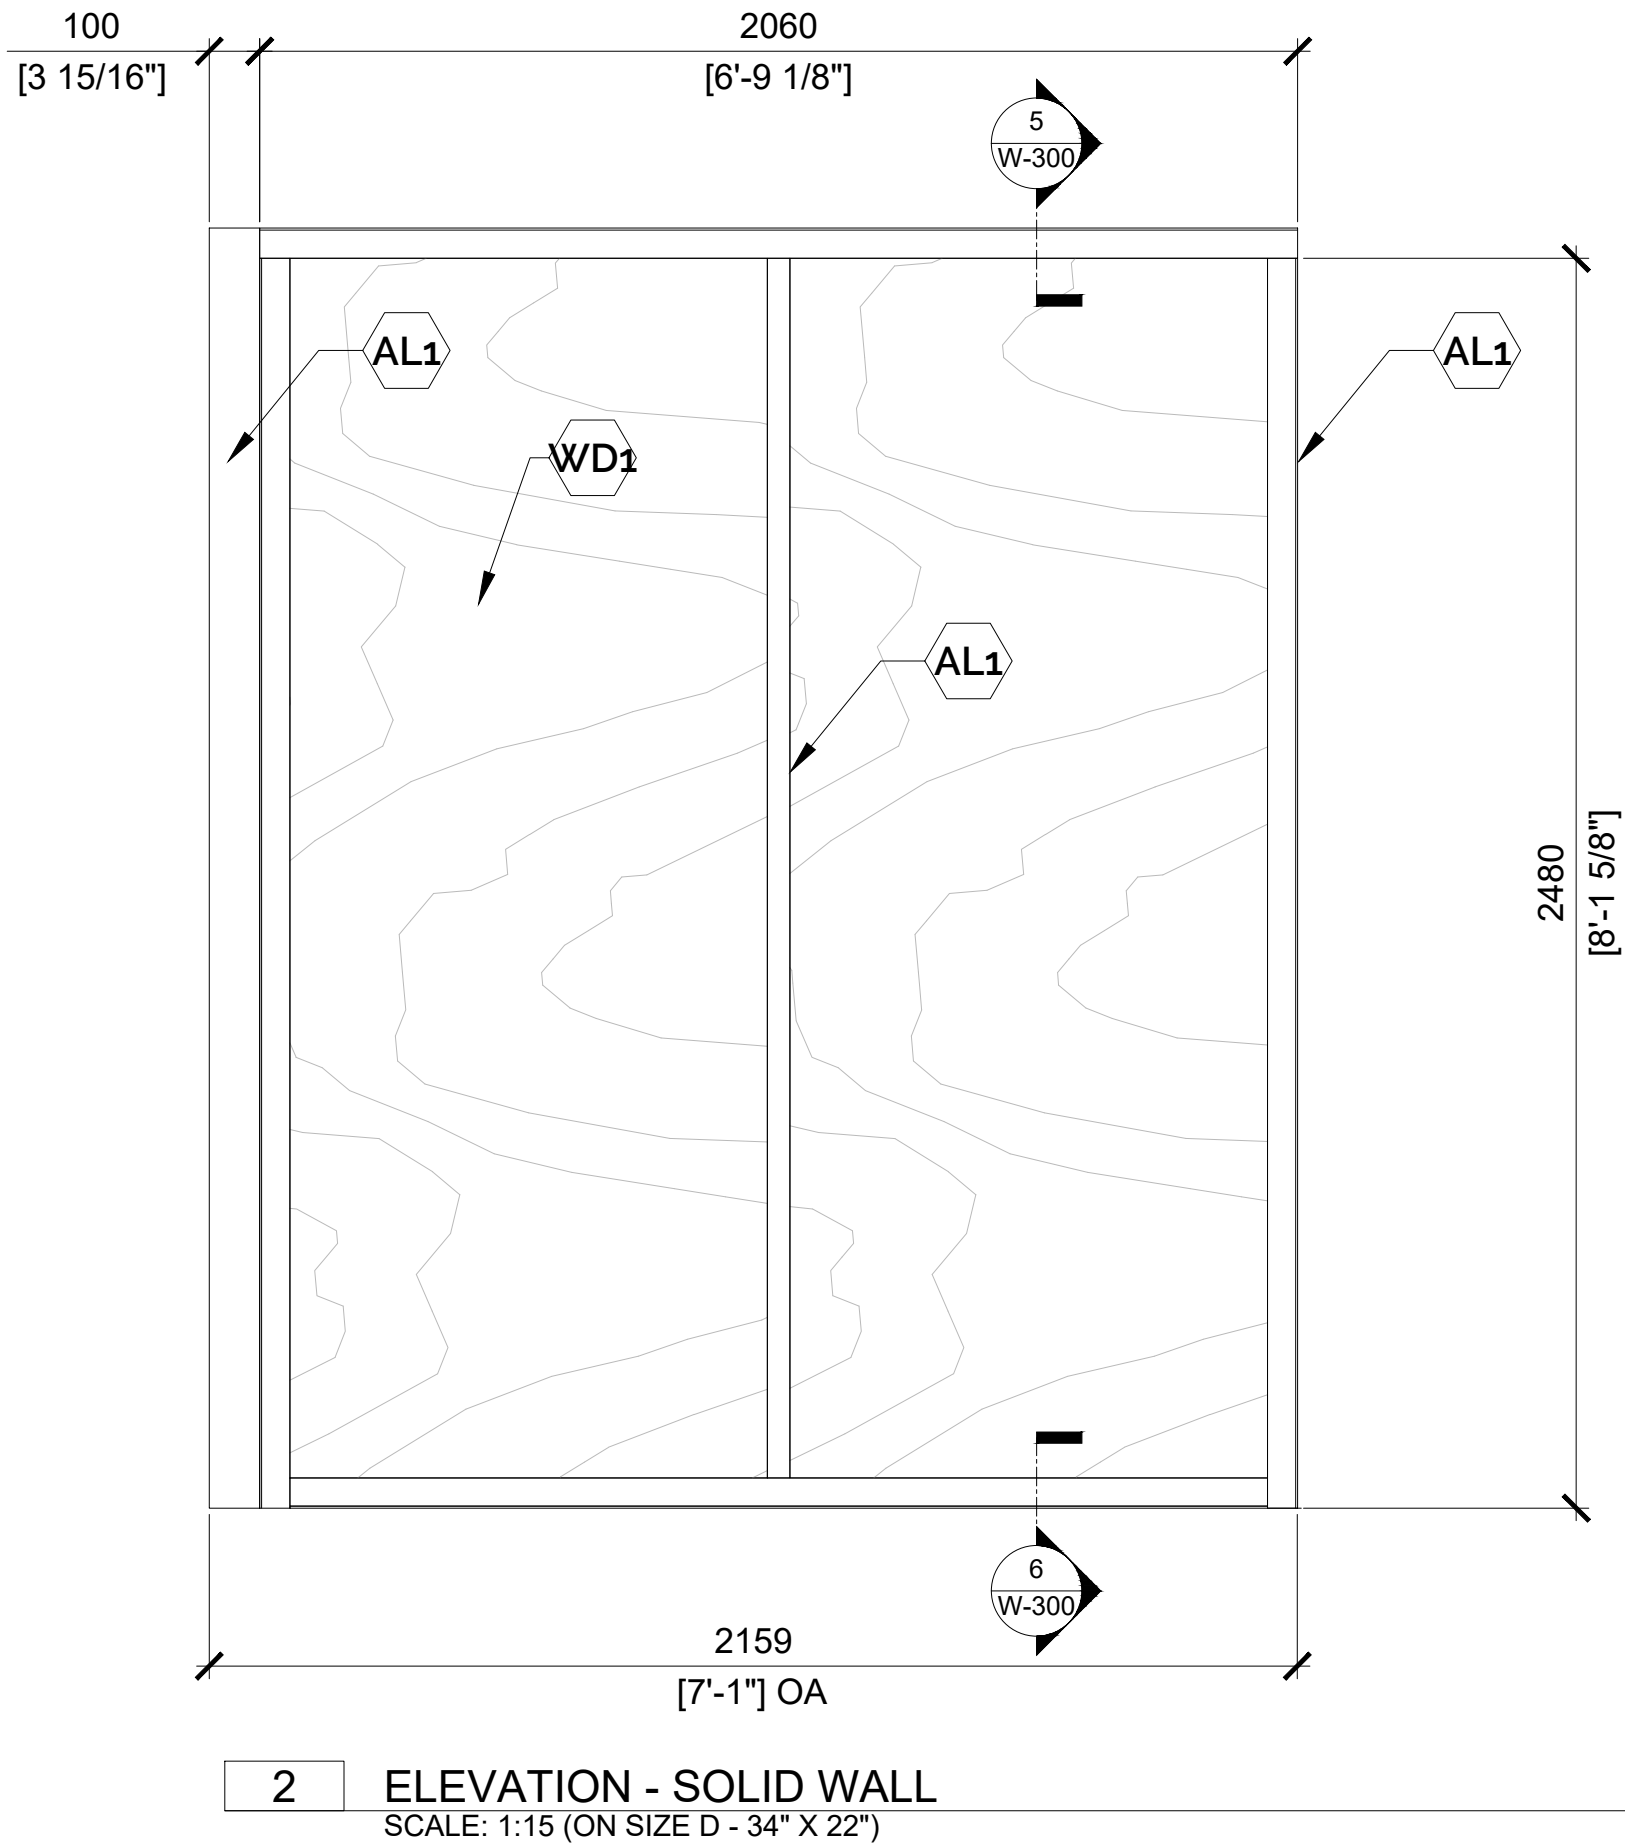

2 ELEVATION - SOLID WALL
SCALE: 1:15 (ON SIZE D - 34" X 22")

GENERAL NOTE:

- THIS DRAWING IS FOR REFERENCE ONLY.
- FOR FINISH SCHEDULE AND MATERIAL LIST PLEASE REFER TO THE ASSOCIATED QUOTE
- UPON QUOTE APPROVAL , SHOP DRAWINGS WILL BE SUBMITTED FOR VALIDATION AND PRODUCTION.
- FOR PRODUCT DETAIL VIEWS AND BASE BUILDING ATTACHMENT DETAILS, PLEASE VISIT THE MOODWALL TOOLBOX AT: moodwall.ca/toolbox

Project

Architect

Dealer

Title

MOODWALL P4

TYPICAL
OFFICE FRONT

REV.	DESCRIPTION	DATE
------	-------------	------

moodwall
by RAMPART

For more information,
please visit:
rampart.ca

RAMPART PARTITIONS INC.
1305 INDUSTRIELLE LA PRAIRIE QUÉBEC
TEL.: (450) 444-7414 FAX: (450) 444-7074
TOLL-FREE: (800) 724-6600
E-MAIL: info@rampart.ca

SALES
SM T 1 (800) 724-6600 #1
sales@rampart.ca

Drawn by A.G.

Approved by K.E.




Quote 00000

Date 2026/06/18


Scale 1:15 Rev# 00

Drawing #


W-202

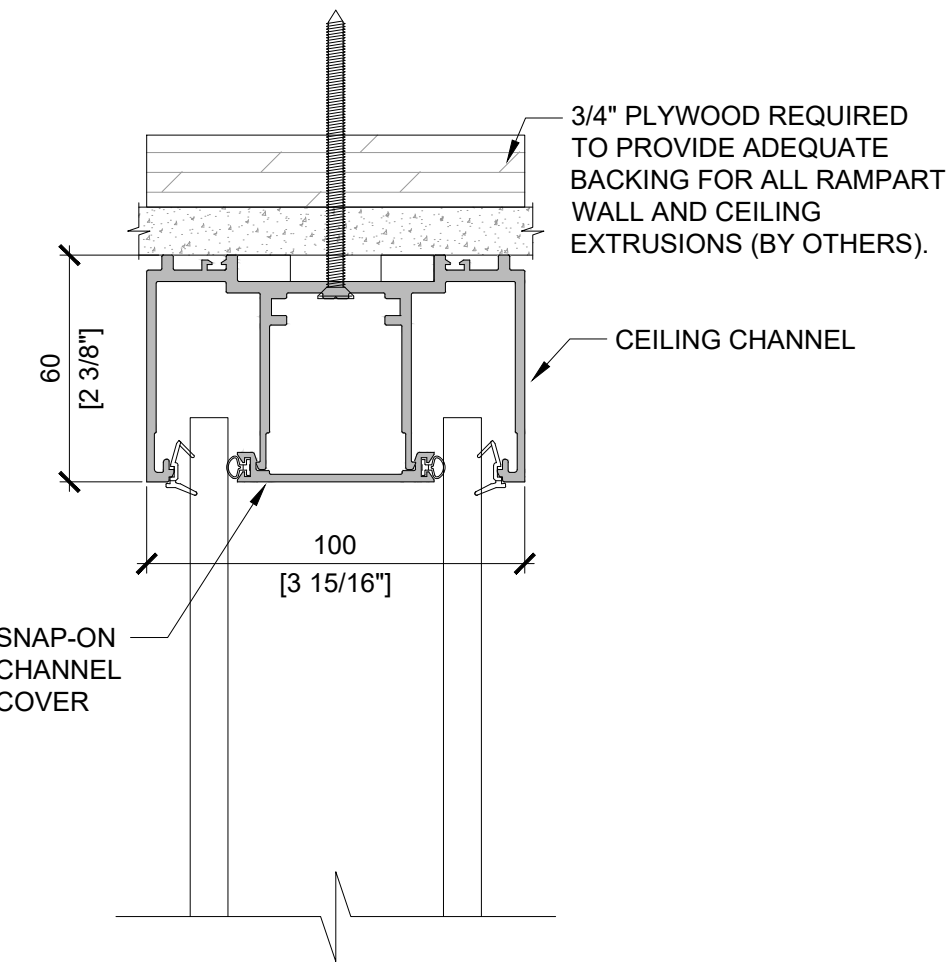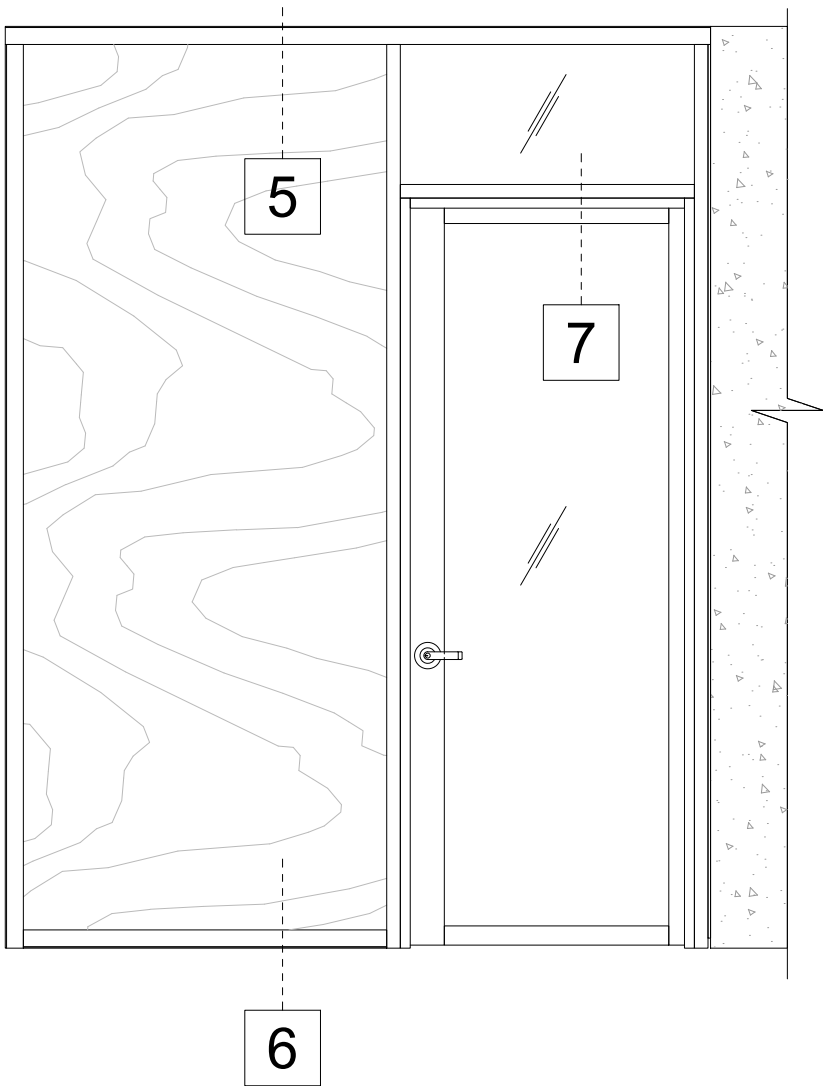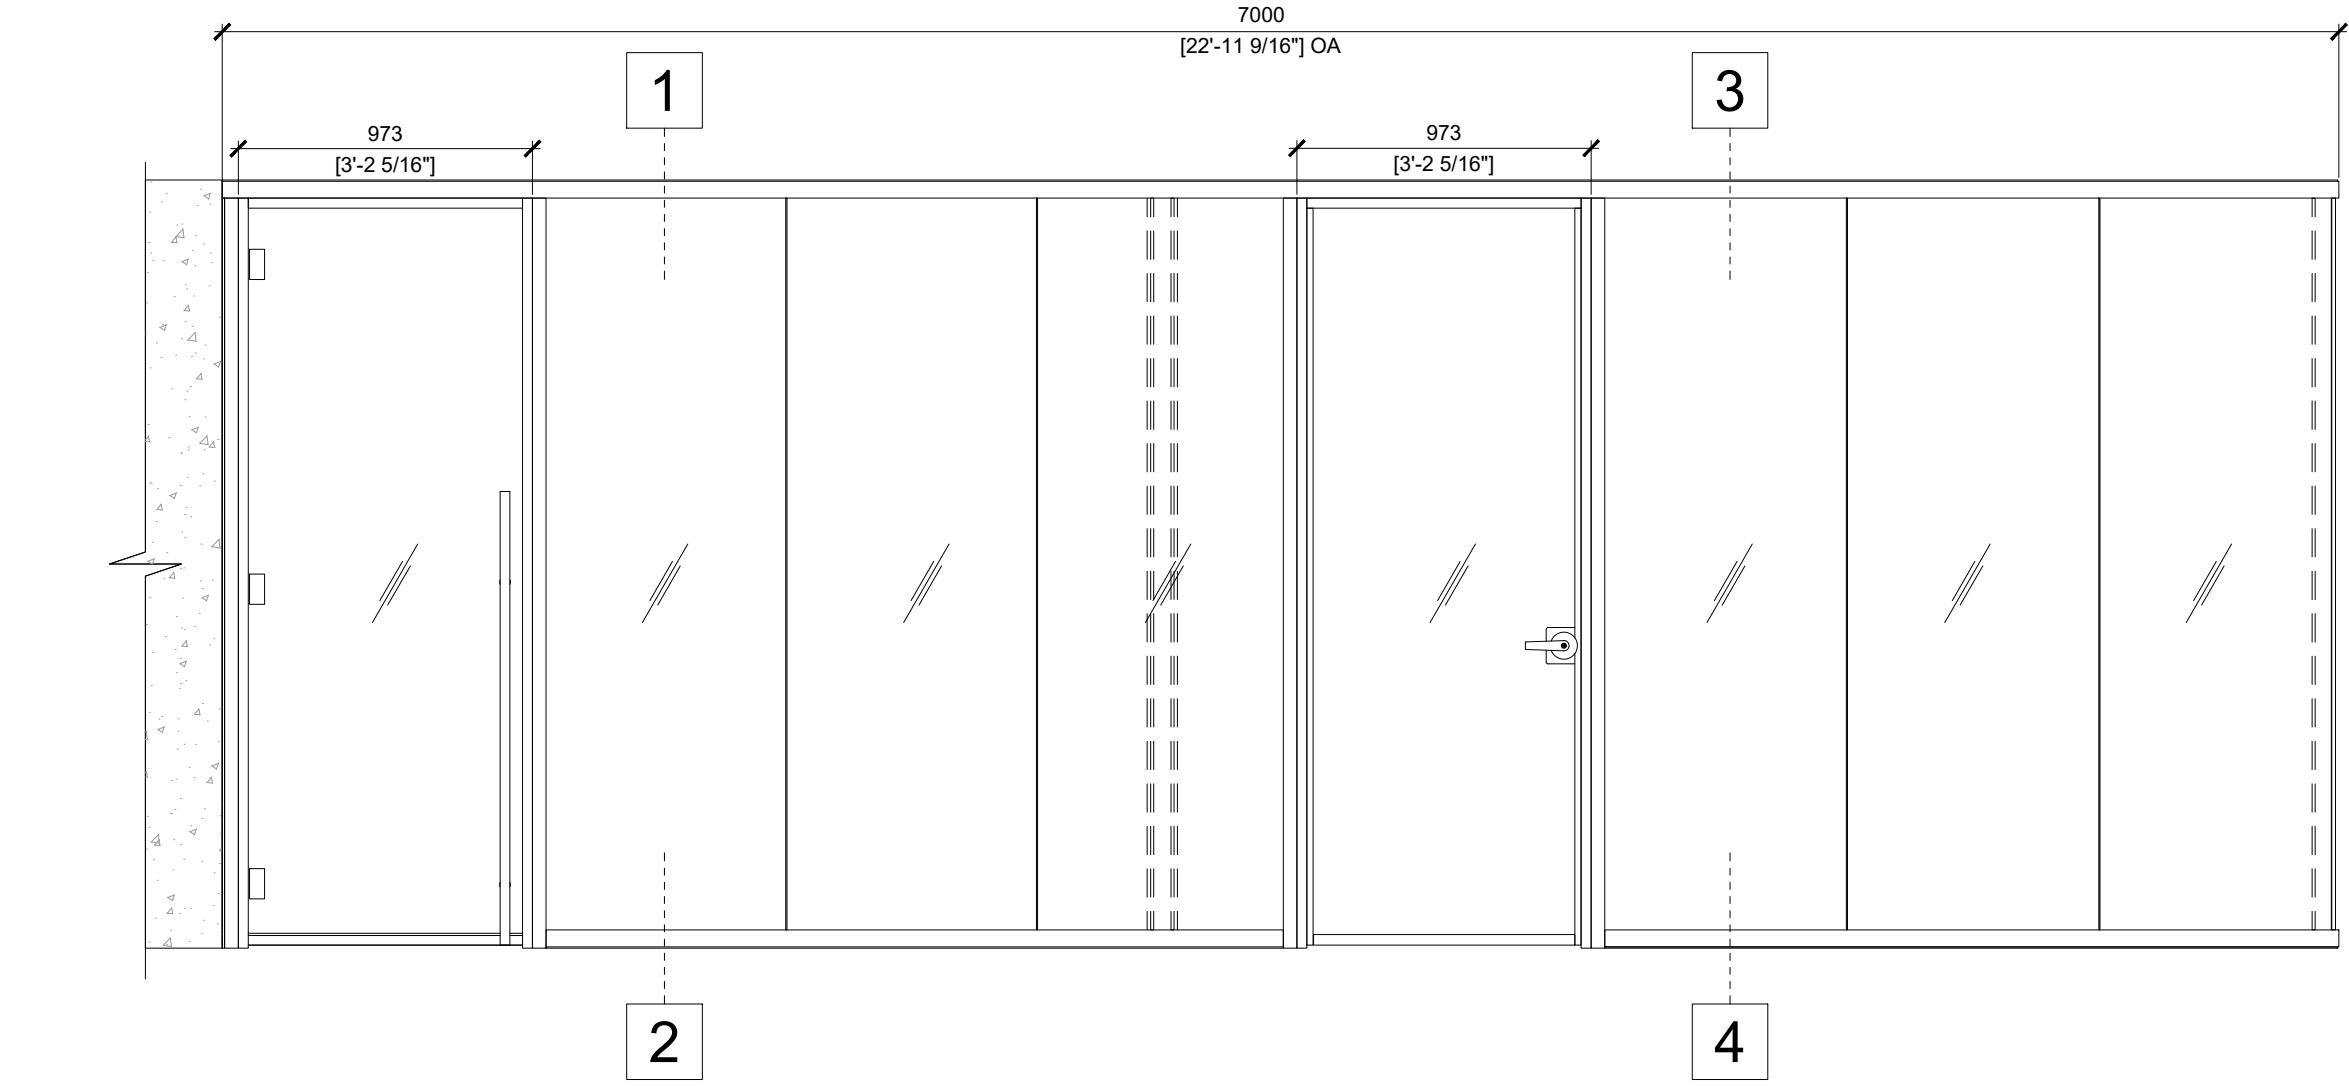


1 DOUBLE GLASS WALL - HEADER
SCALE: 1:2 (ON SIZE D - 34" X 22")

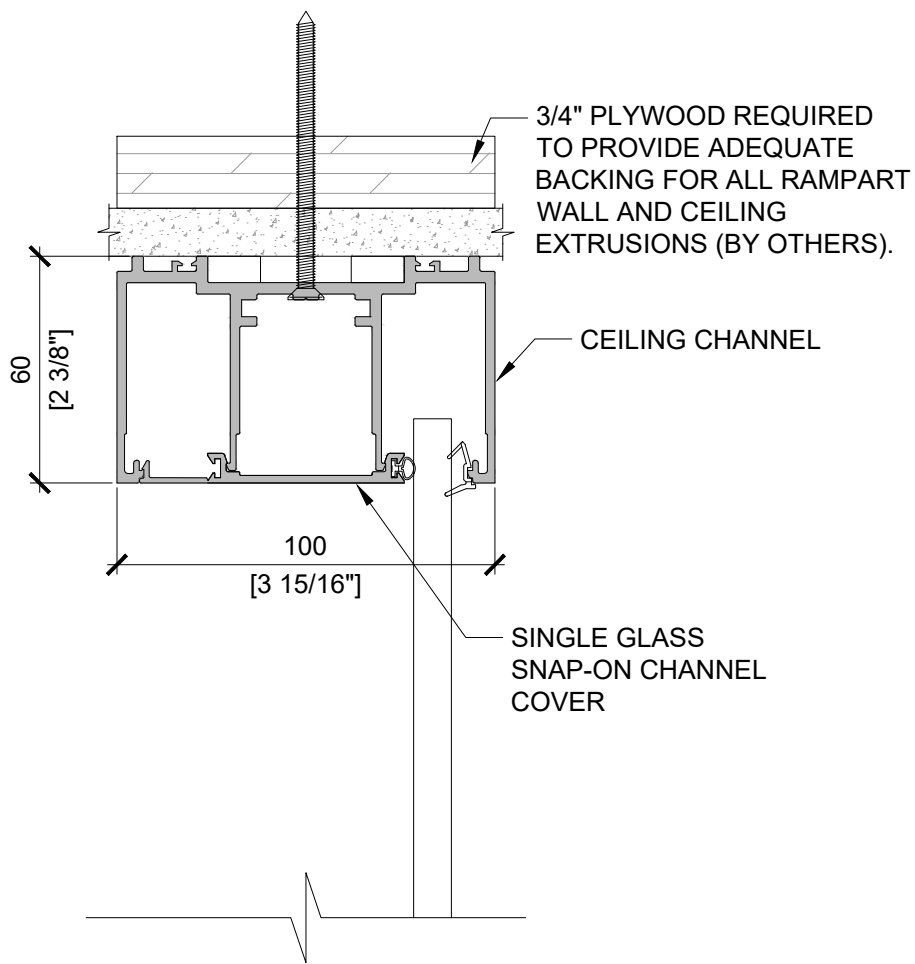


3 SINGLE GLASS WALL - HEADER
SCALE: 1:2 (ON SIZE D - 34" X 22")

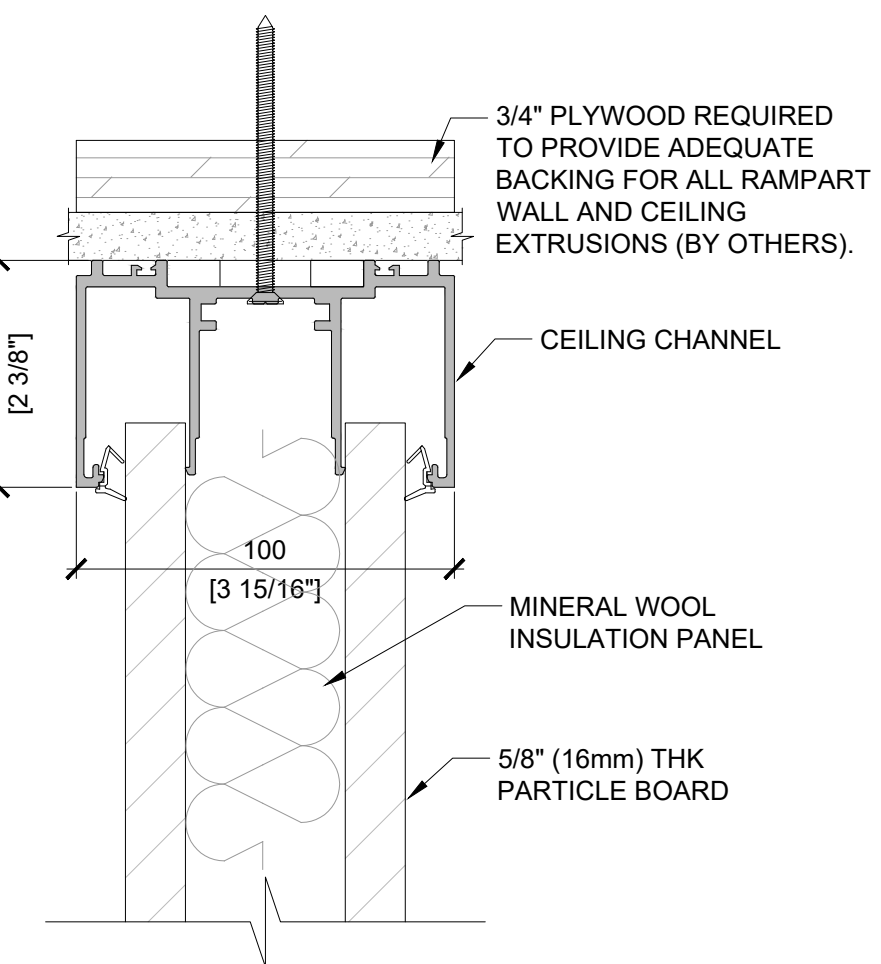


5 SOLID MELAMINE WALL - HEADER
SCALE: 1:2 (ON SIZE D - 34" X 22")

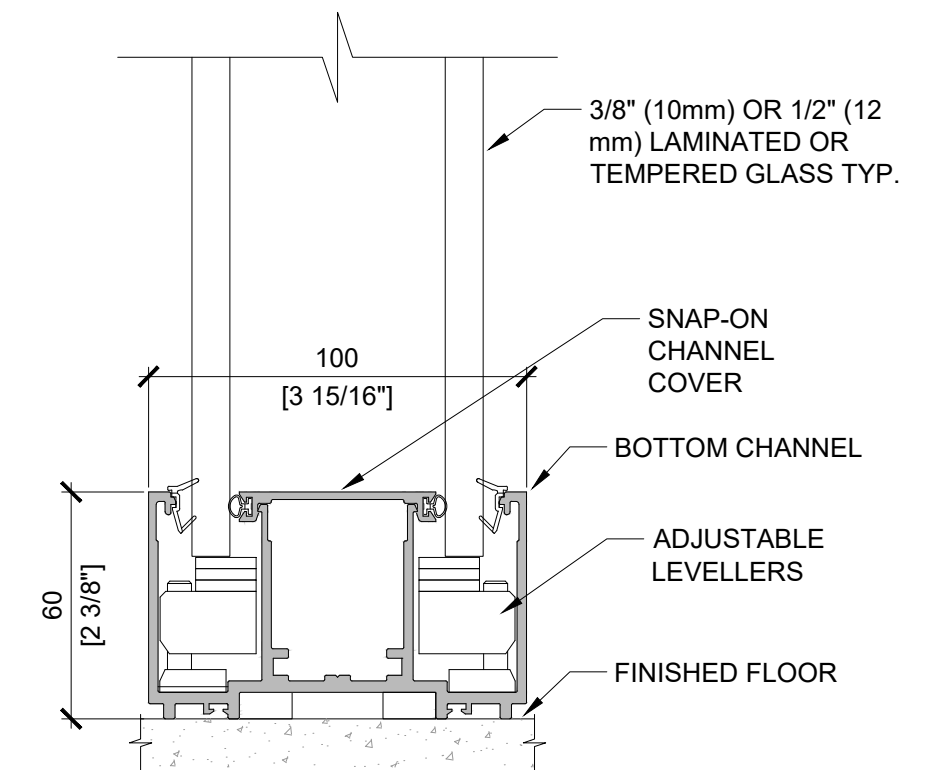


2 DOUBLE GLASS WALL - BOTTOM
SCALE: 1:2 (ON SIZE D - 34" X 22")

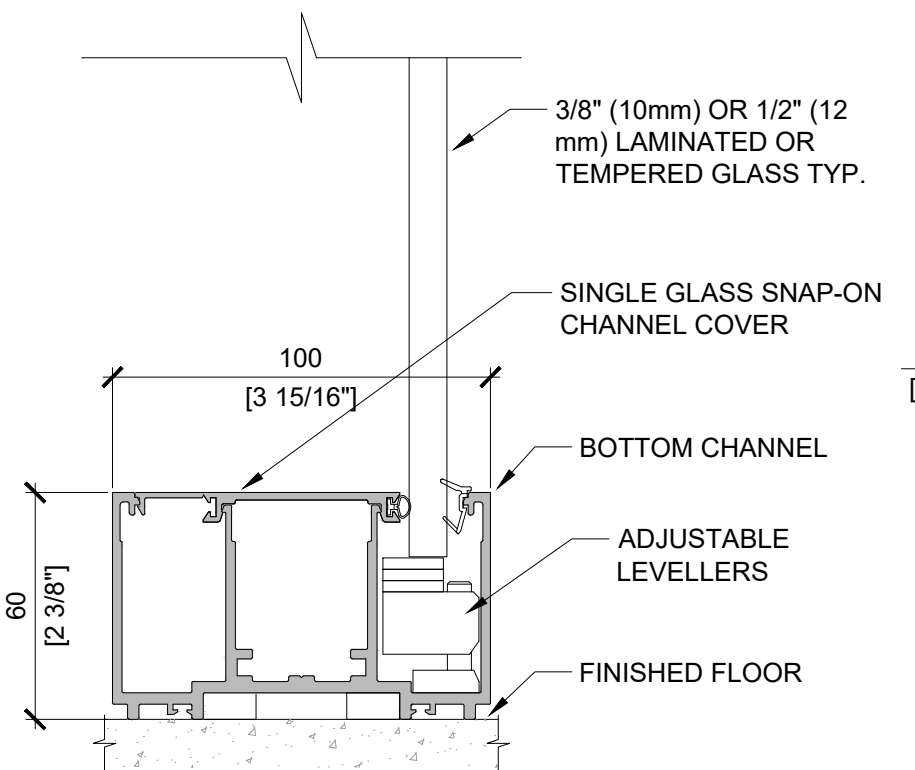


4 SINGLE GLASS WALL - BOTTOM
SCALE: 1:2 (ON SIZE D - 34" X 22")

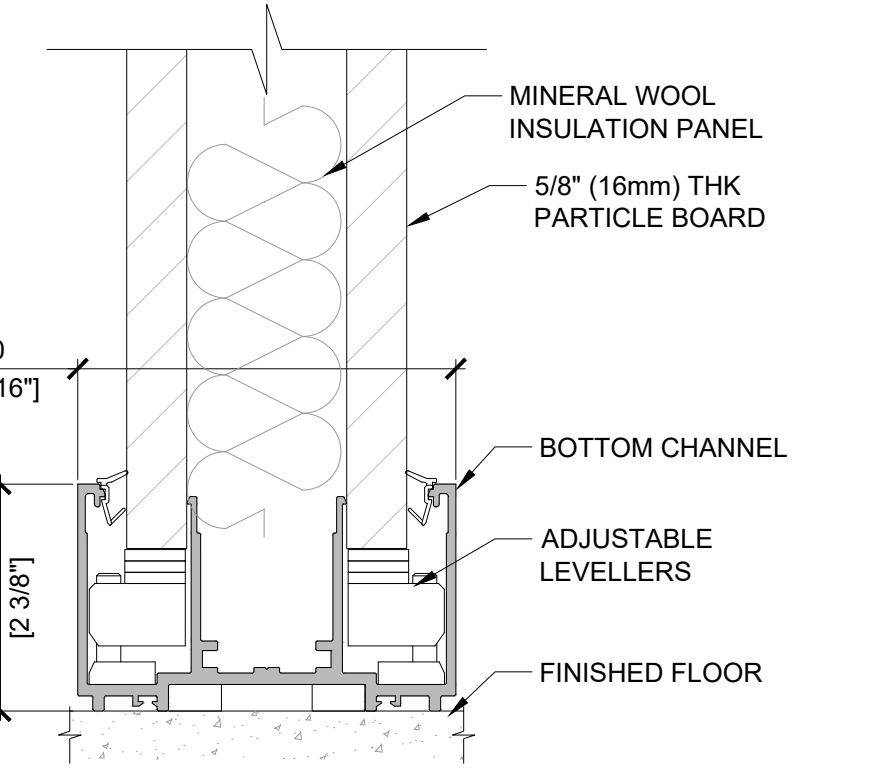

6 SOLID MELAMINE WALL - BOTTOM
SCALE: 1:2 (ON SIZE D - 34" X 22")

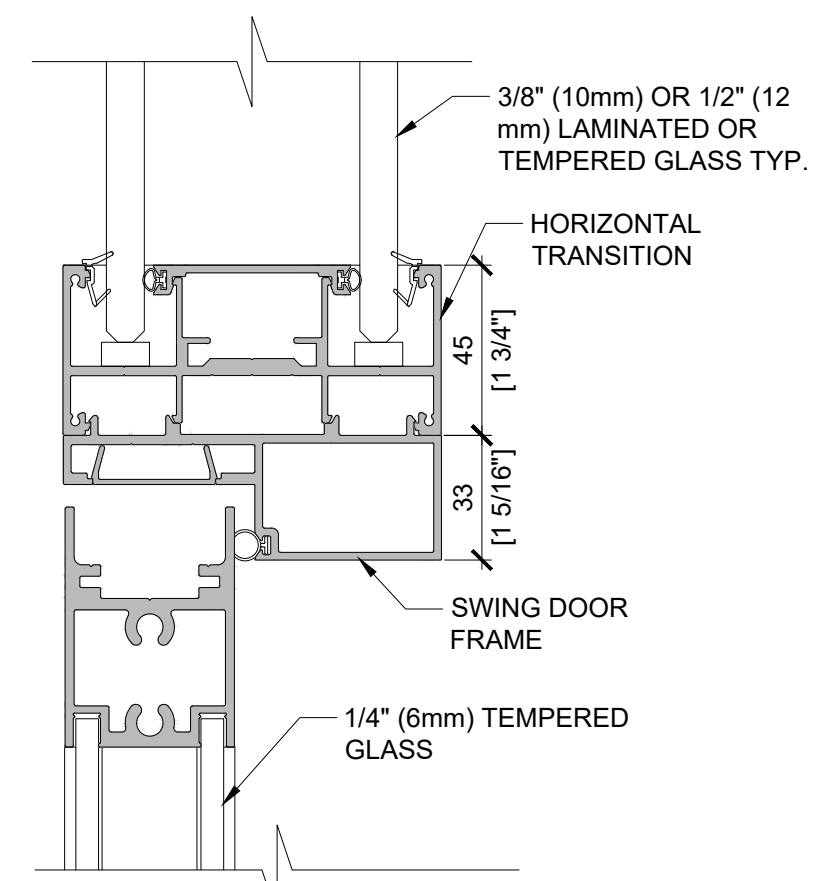

7 SWING DOOR - GLASS TRANSOM
SCALE: 1:2 (ON SIZE D - 34" X 22")

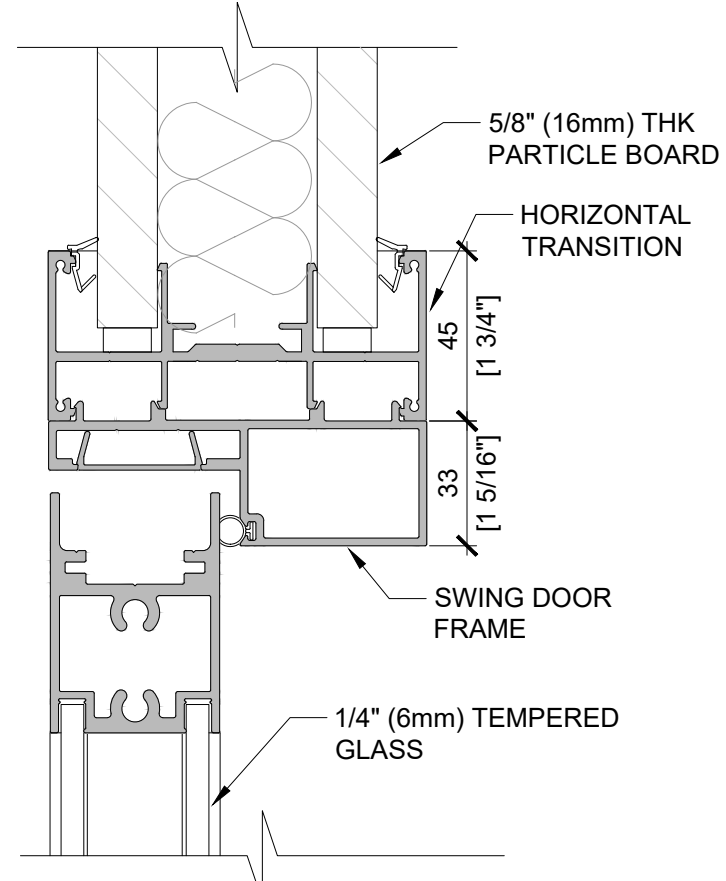

8 SWING DOOR - SOLID TRANSOM
SCALE: 1:2 (ON SIZE D - 34" X 22")

Project

Architect

Dealer

Title

MOODWALL P4 WALL STANDARD DETAILS

REV. DESCRIPTION DATE

moodwall
by RAMPART

For more information,
please visit:
rampart.ca

RAMPART PARTITIONS INC.
1305 INDUSTRIELLE LA PRAIRIE QUÉBEC
TEL.: (450) 444-7414 FAX: (450) 444-7074
TOLL-FREE: (800) 724-6600
E-MAIL: info@rampart.ca

SALES
SM T 1 (800) 724-6600 #1
sales@rampart.ca

Drawn by A.G.

Approved by K.E.







Quote 00000

Date 2026/06/18

Scale 1:2 Rev# 00

Drawing #

W-300

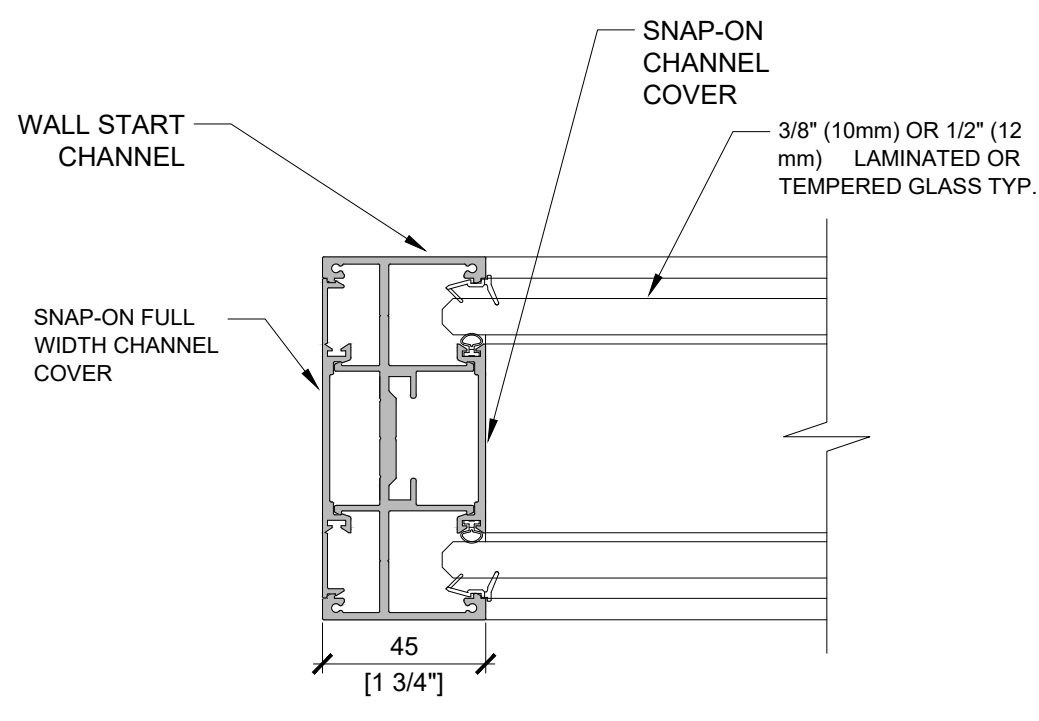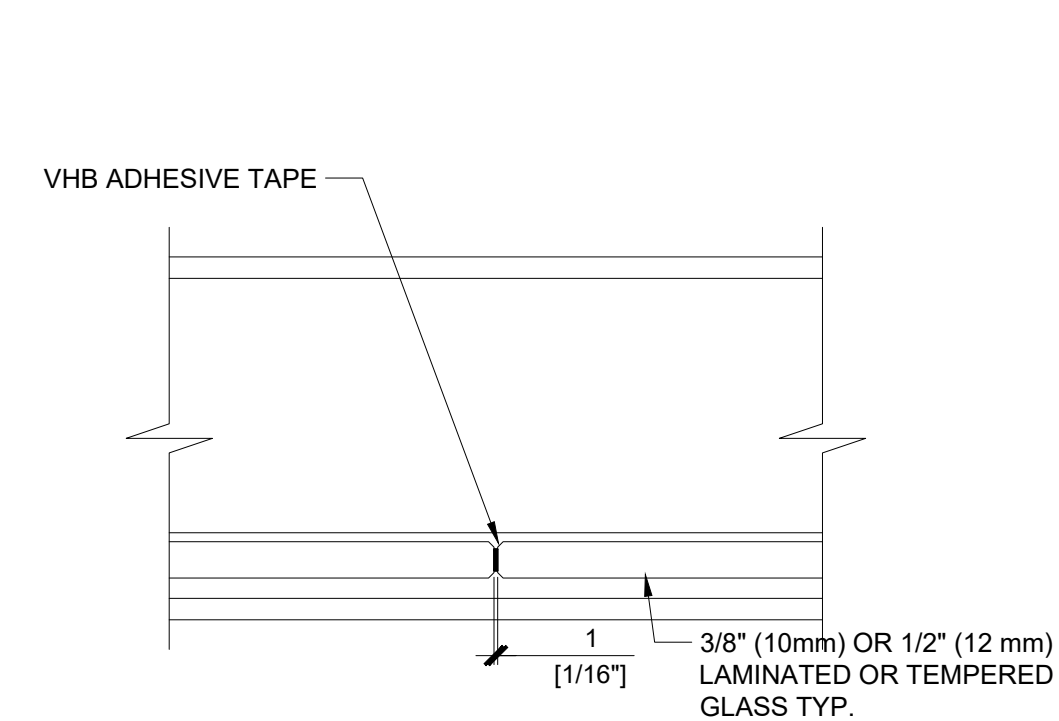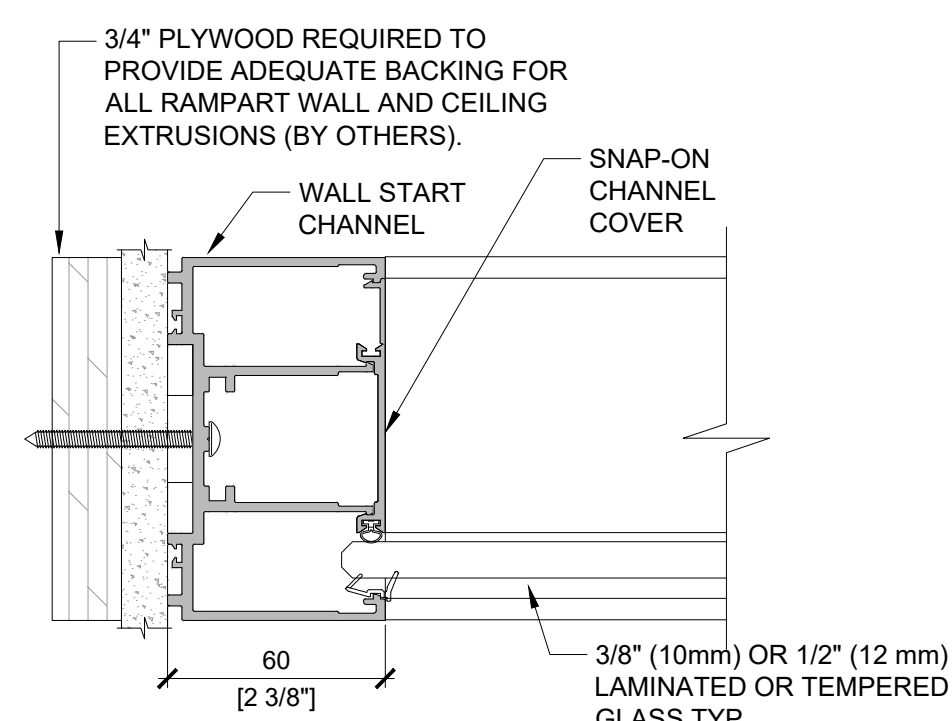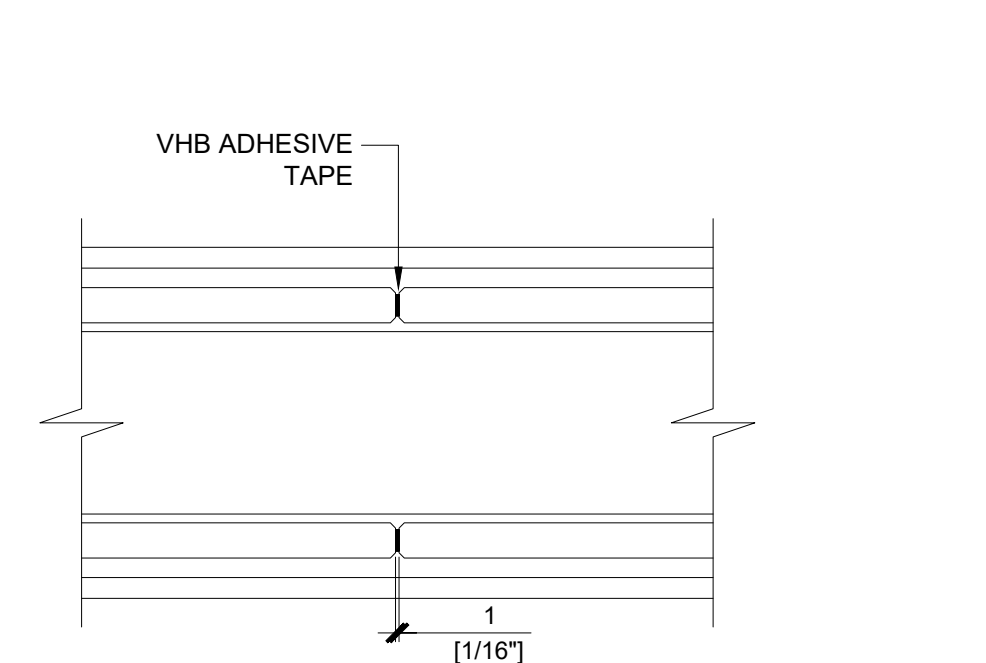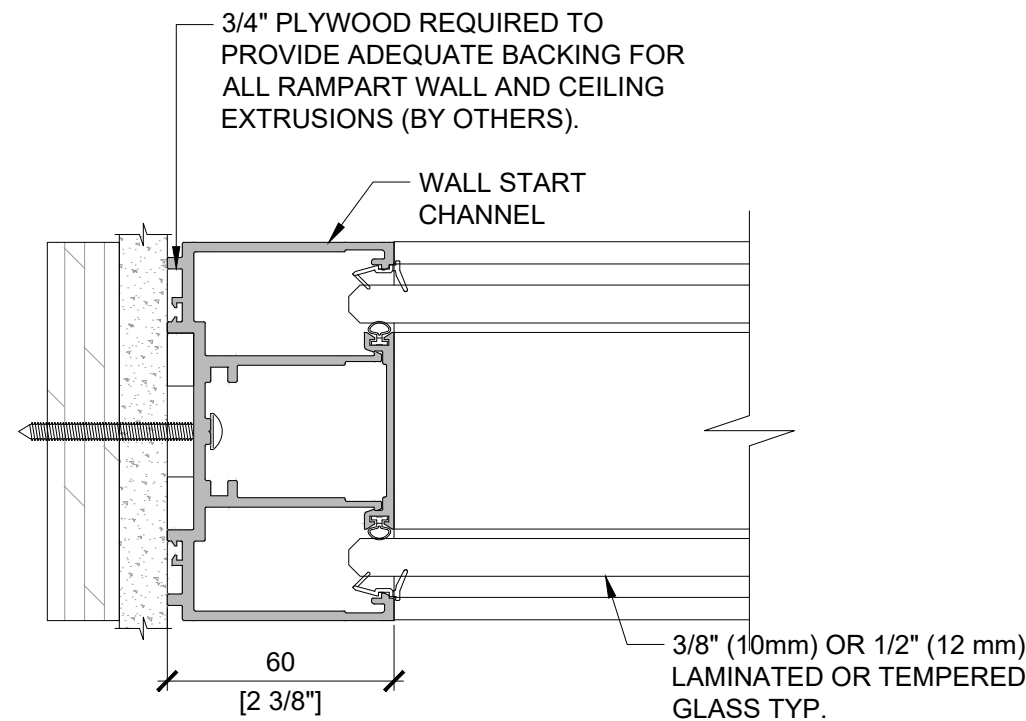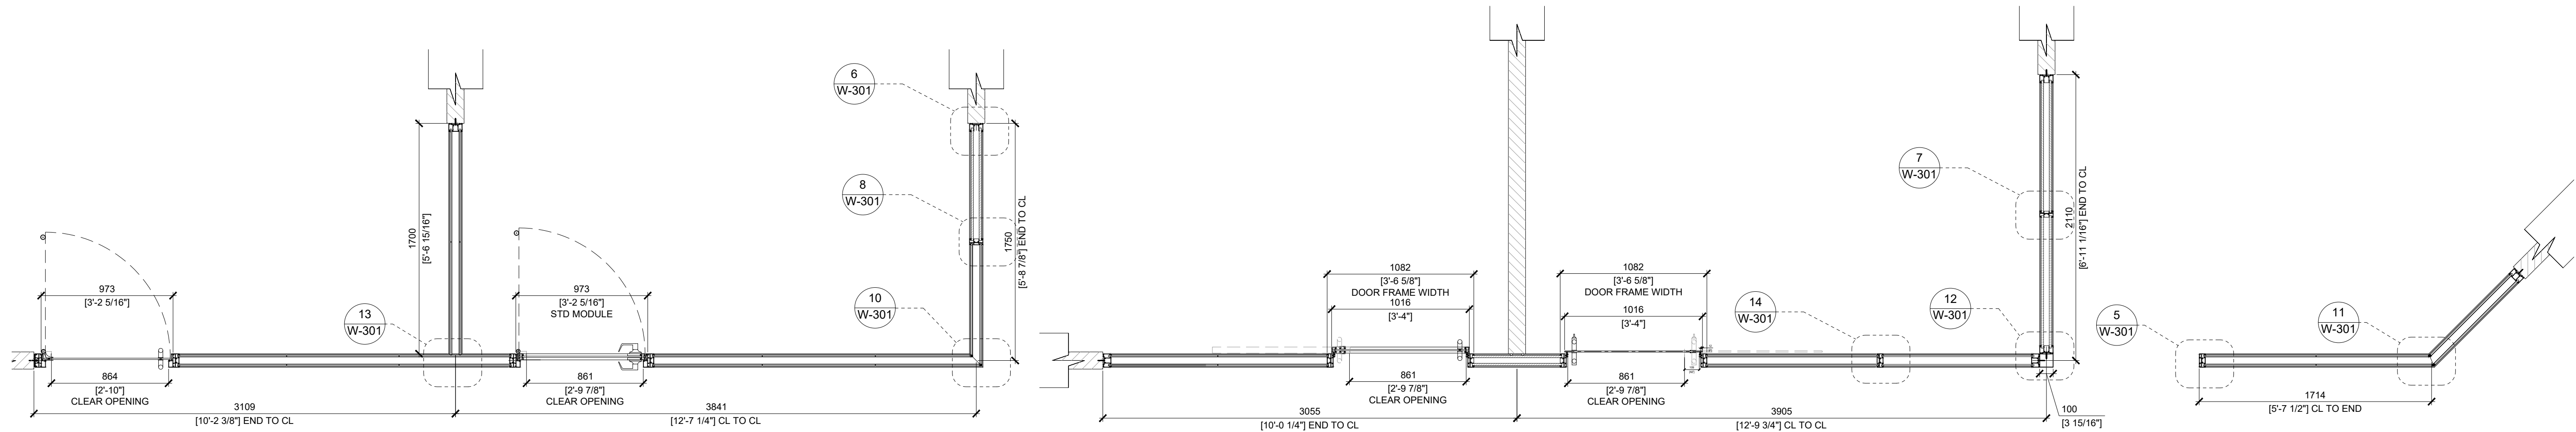





1 STD WALL START DOUBLE GLASS WALL
SCALE: 1:2 (ON SIZE D - 34" X 22")

2 180 DEG.DOUBLE GLASS BUTT JOINT
SCALE: 1:2 (ON SIZE D - 34" X 22")

3 STD WALL START SINGLE GLASS WALL
SCALE: 1:2 (ON SIZE D - 34" X 22")

4 180 DEG.SINGLE GLASS BUTT JOINT
SCALE: 1:2 (ON SIZE D - 34" X 22")

5 WALL START WITH VERTICAL CAP
SCALE: 1:2 (ON SIZE D - 34" X 22")

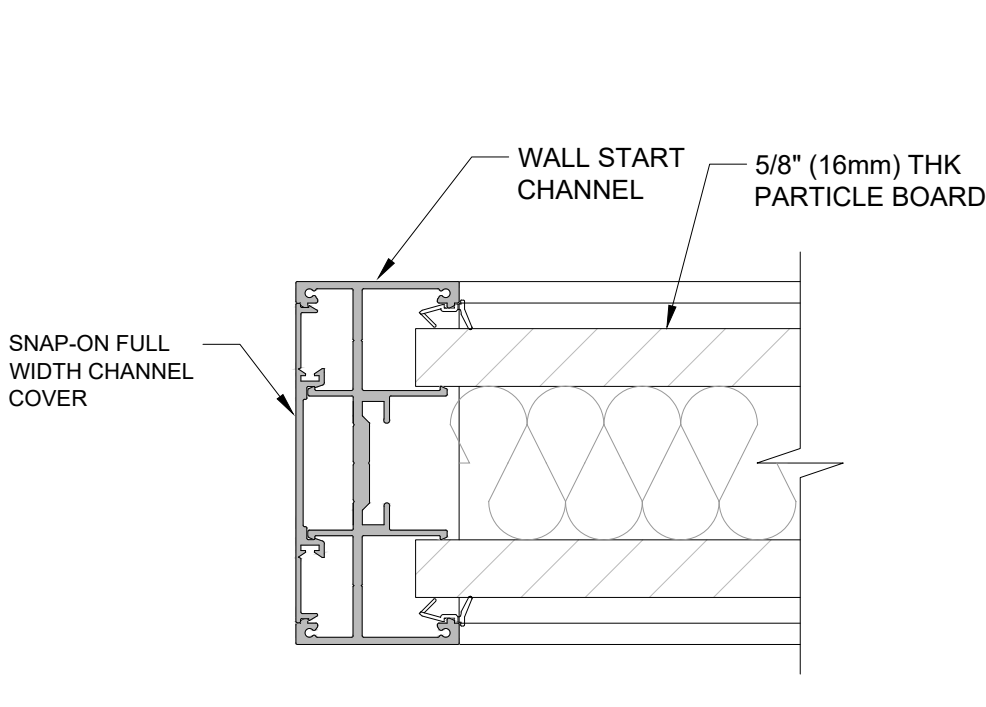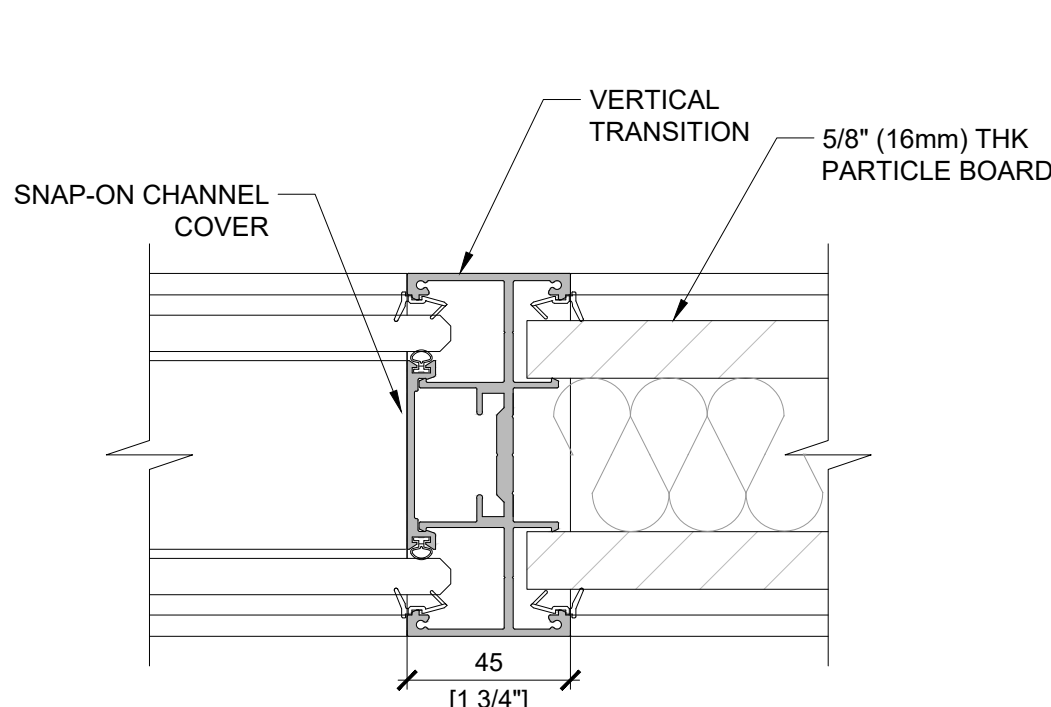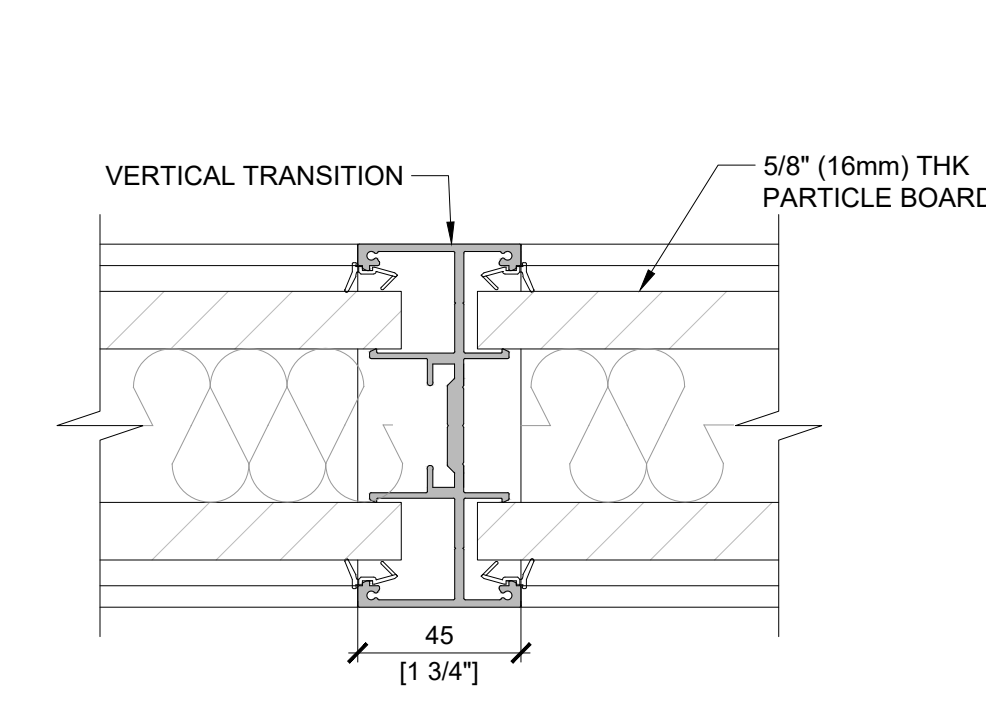
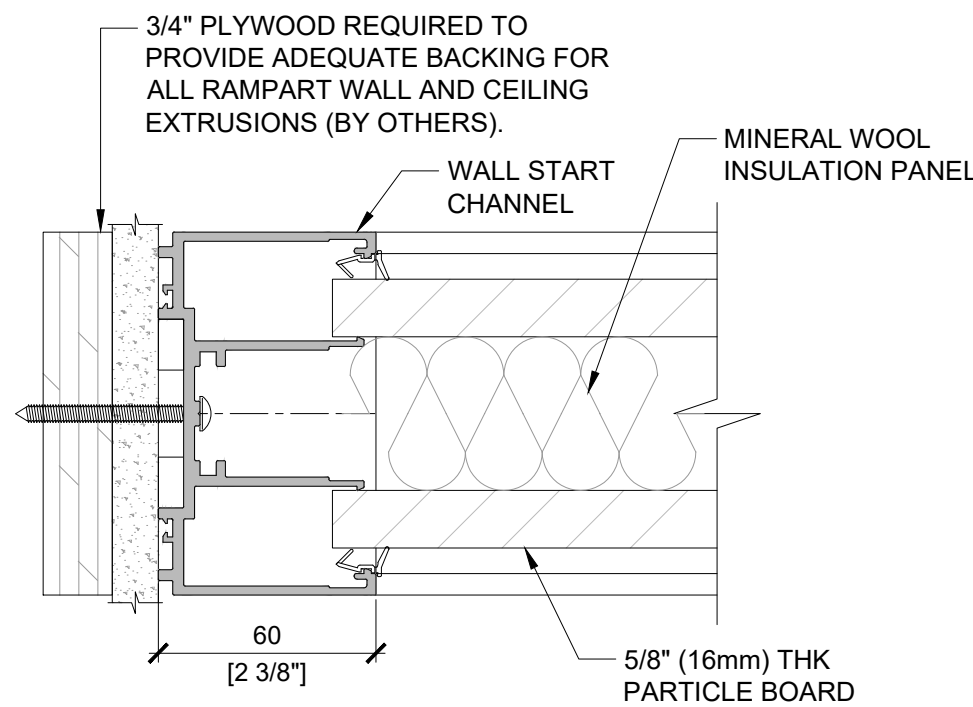


6 STD WALL START SOLID WALL
SCALE: 1:2 (ON SIZE D - 34" X 22")

7 180 JOINT - SOLID TO SOLID
SCALE: 1:2 (ON SIZE D - 34" X 22")


8 180 JOINT - GLASS TO SOLID
SCALE: 1:2 (ON SIZE D - 34" X 22")

9 WALL START WITH VERTICAL CAP-SOLID WALL
SCALE: 1:2 (ON SIZE D - 34" X 22")

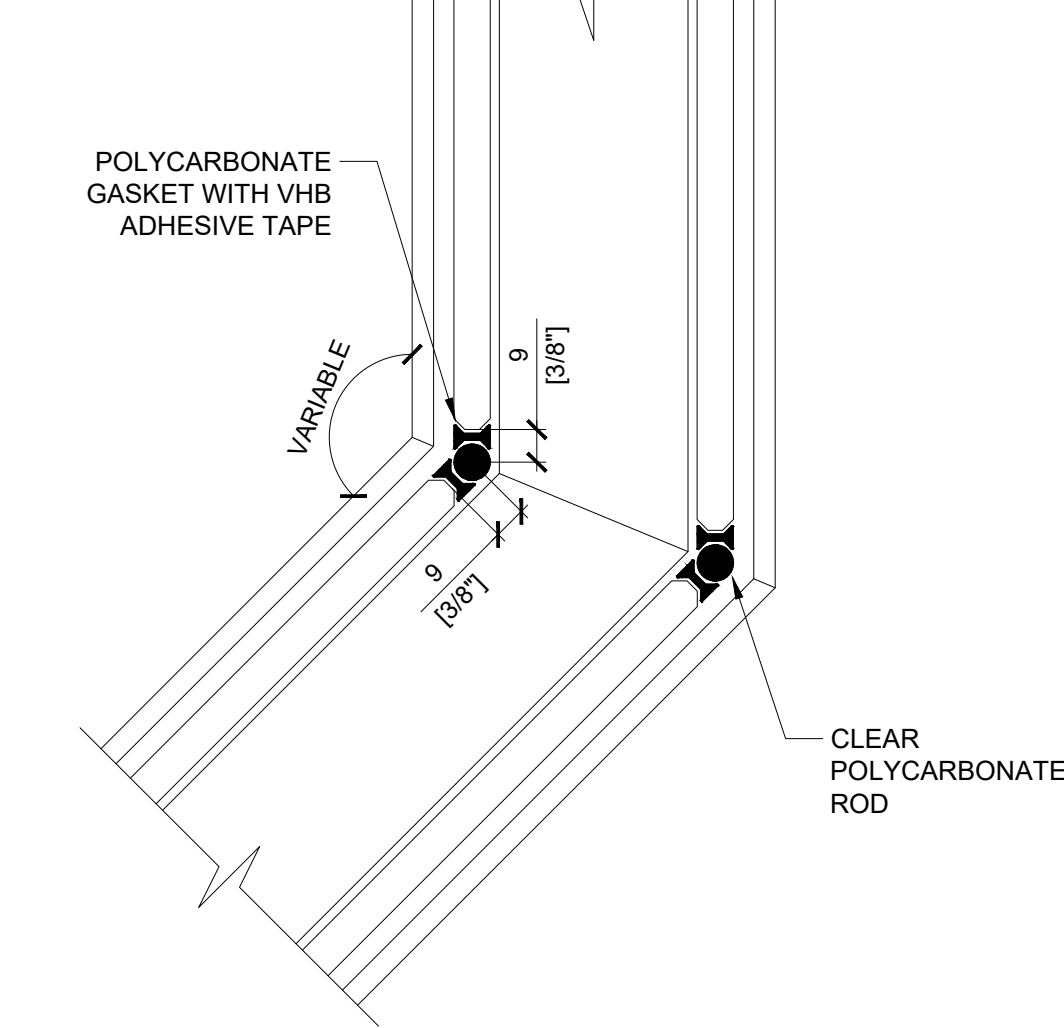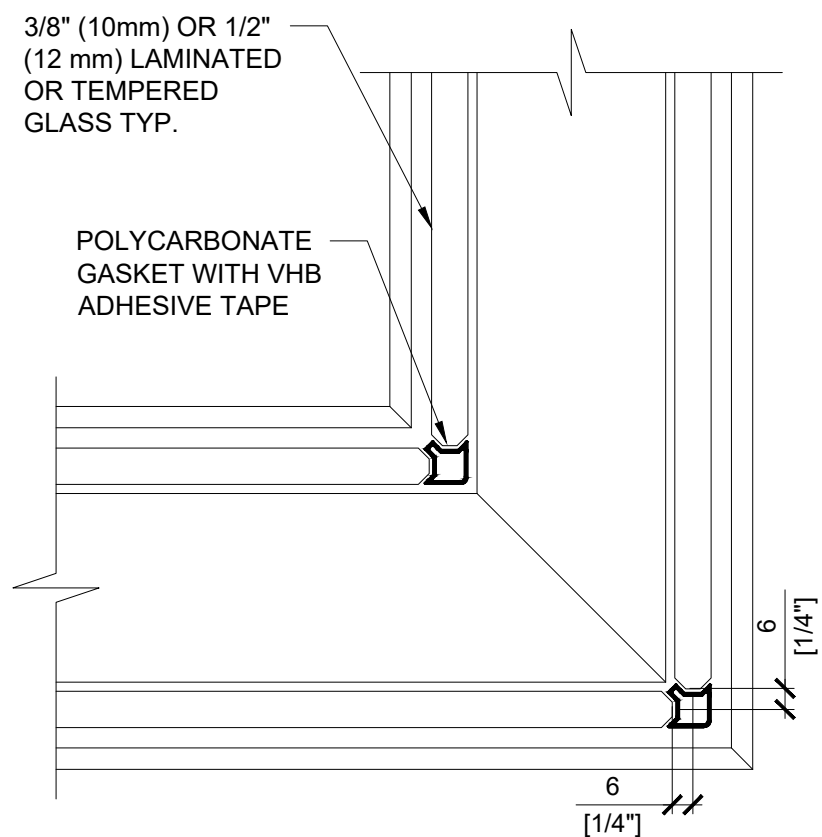


10 90 GLASS CORNER JOINT
SCALE: 1:2 (ON SIZE D - 34" X 22")


11 CUSTOM ANGLE GLASS CORNER
SCALE: 1:2 (ON SIZE D - 34" X 22")

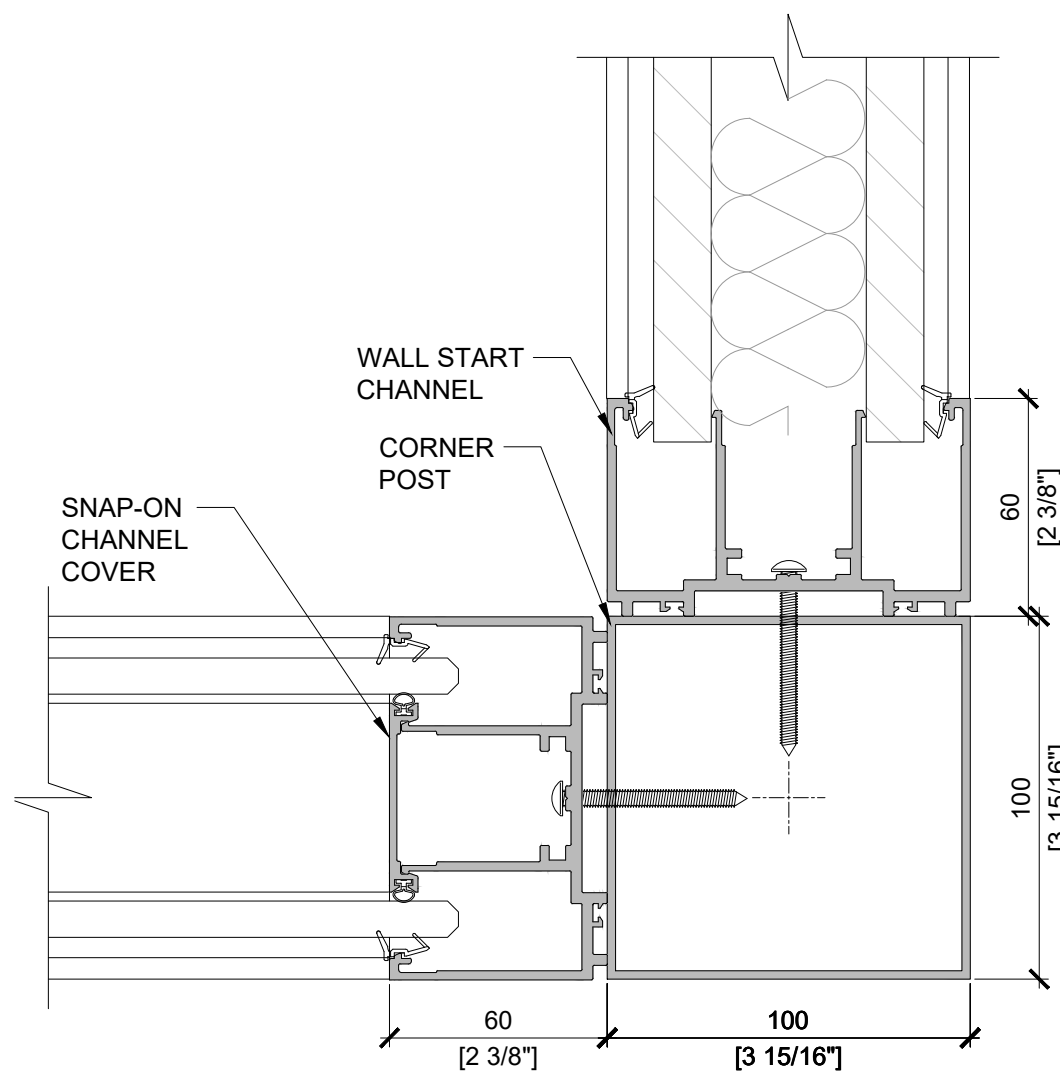

12 90 DEG. CORNER POST JOINT
SCALE: 1:2 (ON SIZE D - 34" X 22")

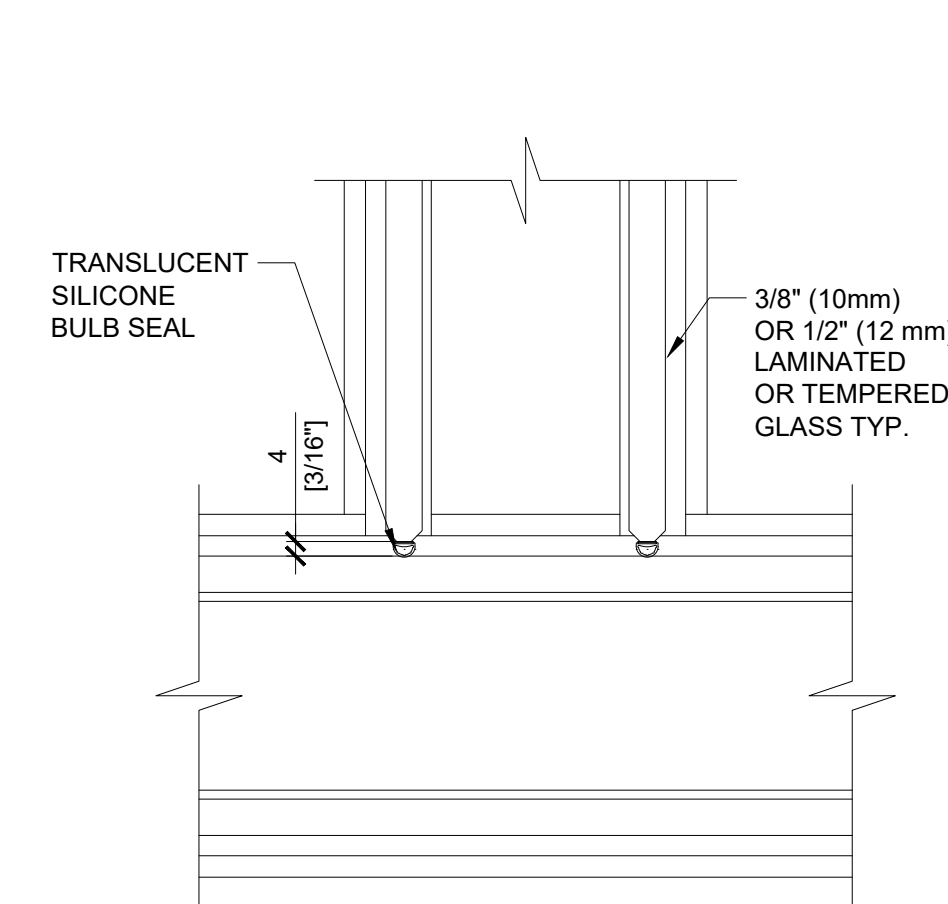

13 3 WAY GLASS JOINT
SCALE: 1:2 (ON SIZE D - 34" X 22")

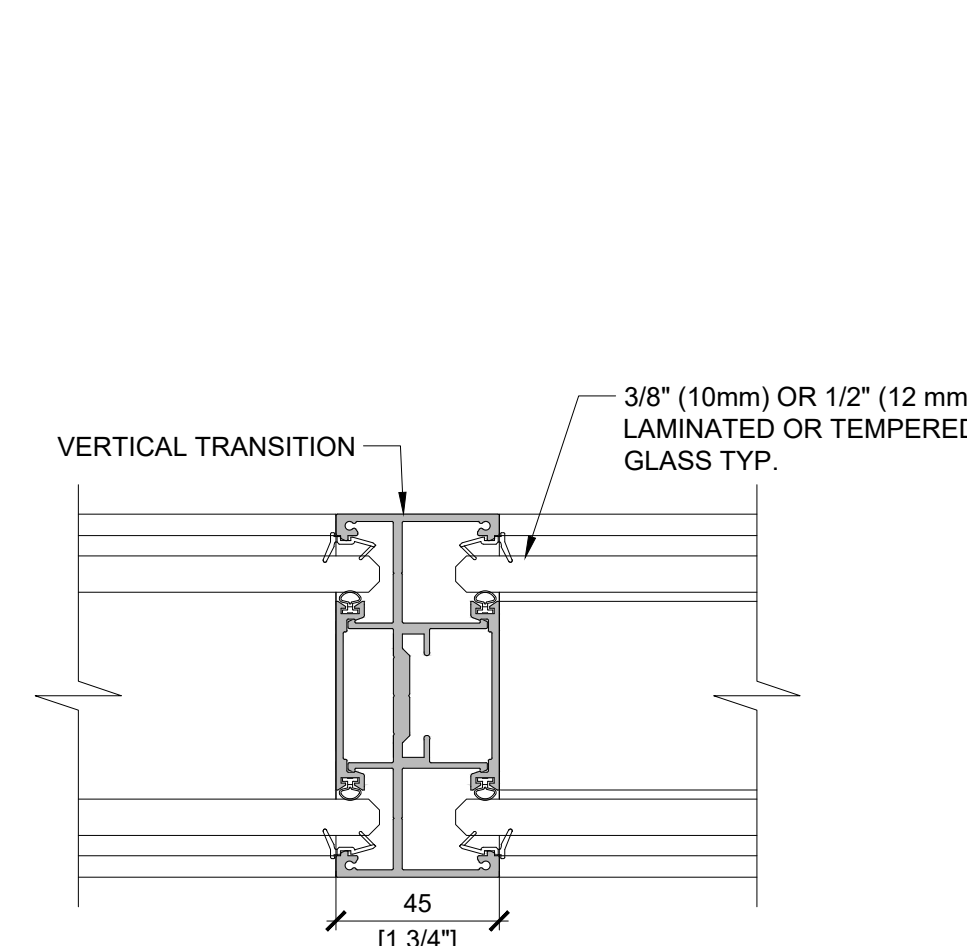

14 180 JOINT - GLASS TO GLASS
SCALE: 1:2 (ON SIZE D - 34" X 22")

Project

Architect

Dealer

Title

MOODWALL P4 WALL STANDARD DETAILS

REV.	DESCRIPTION	DATE
------	-------------	------

moodwall
by RAMPART

For more information,
please visit:
rampart.ca








RAMPART PARTITIONS INC.
1305 INDUSTRIELLE, LA PRAIRIE QUÉBEC
TEL.: (450) 444-7414 FAX: (450) 444-7074
TOLL-FREE: (800) 724-6600
E-MAIL: info@rampart.ca

SALES
SM T 1 (800) 724-6600 #1
sales@rampart.ca

Drawn by	A.G.
Approved by	K.E.
Quote	00000
Date	2026/06/18
Scale	1:2
Rev#	00

Drawing #

W-301

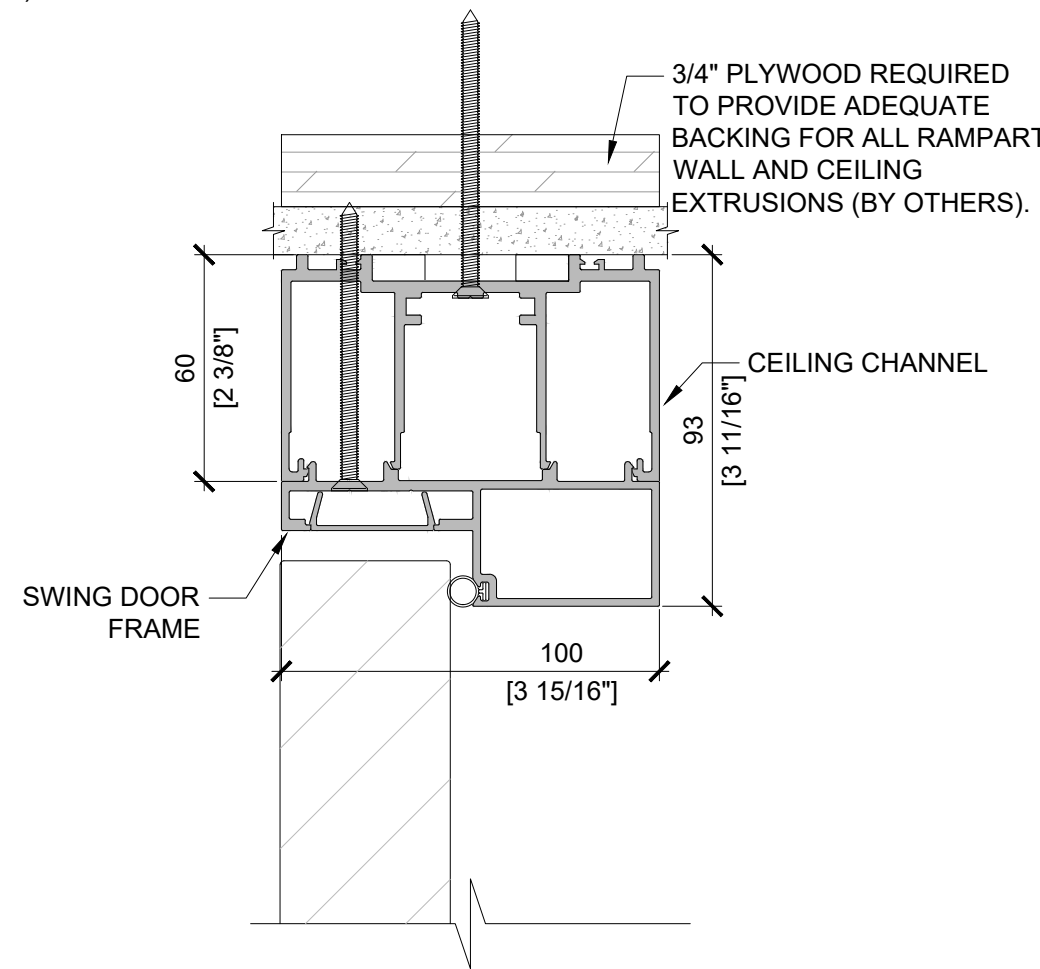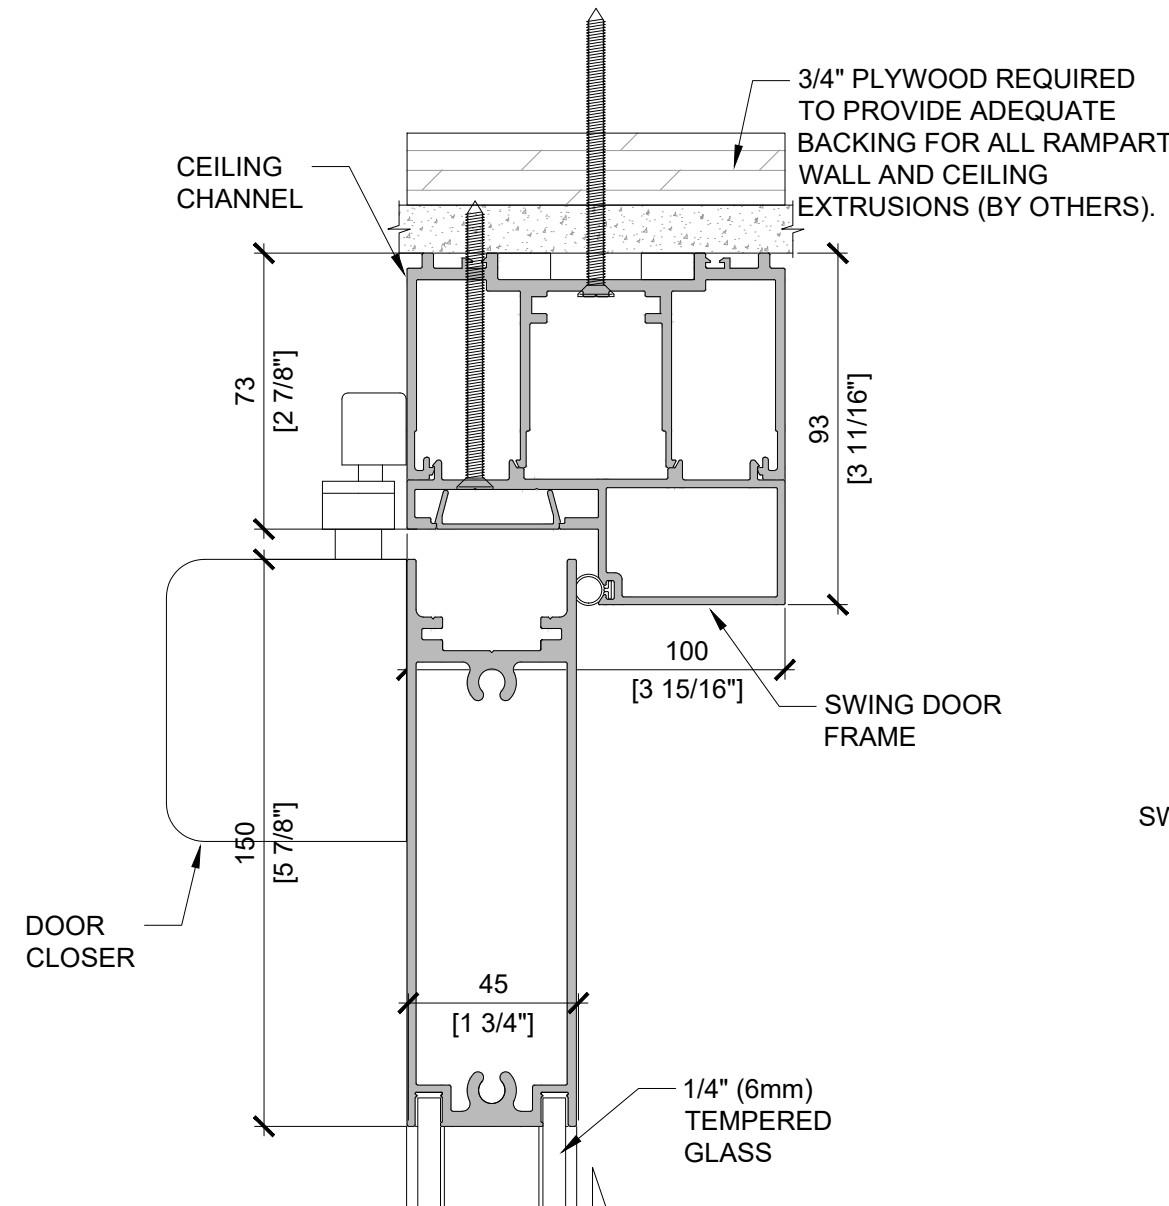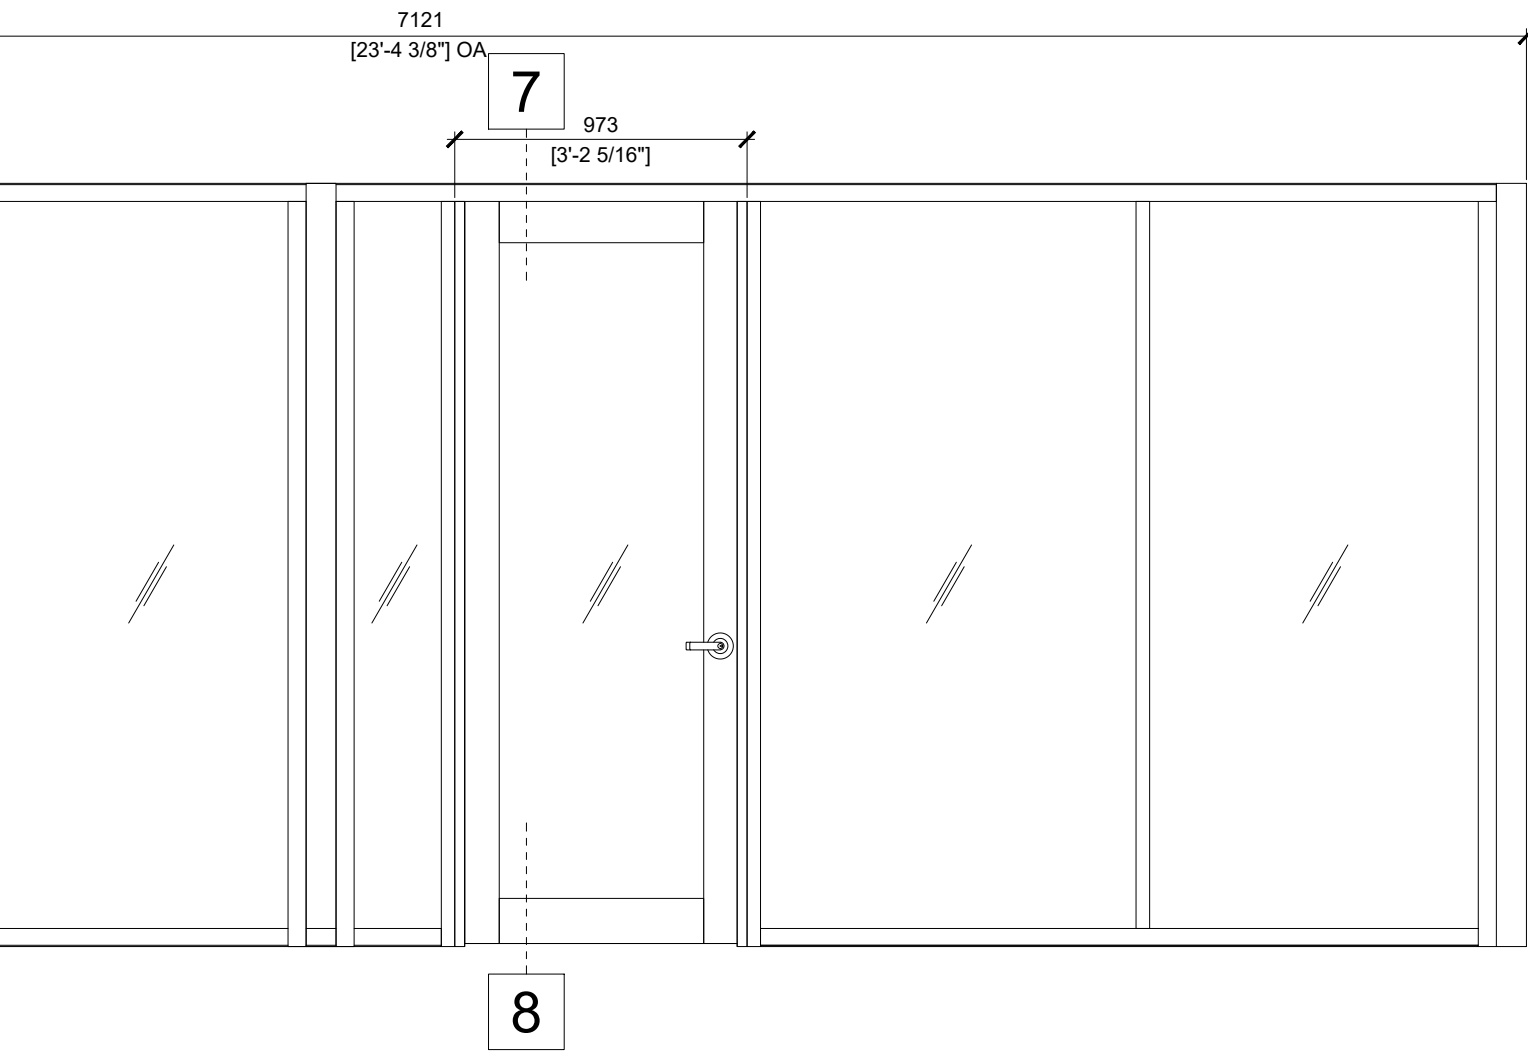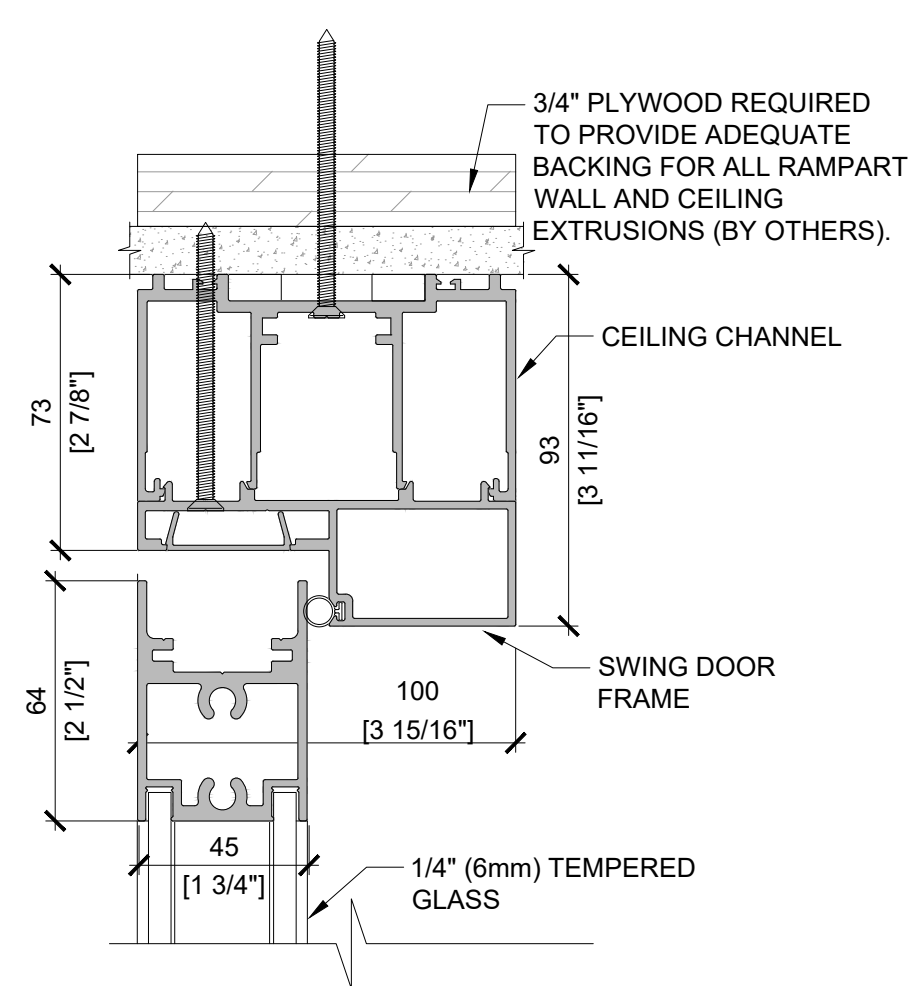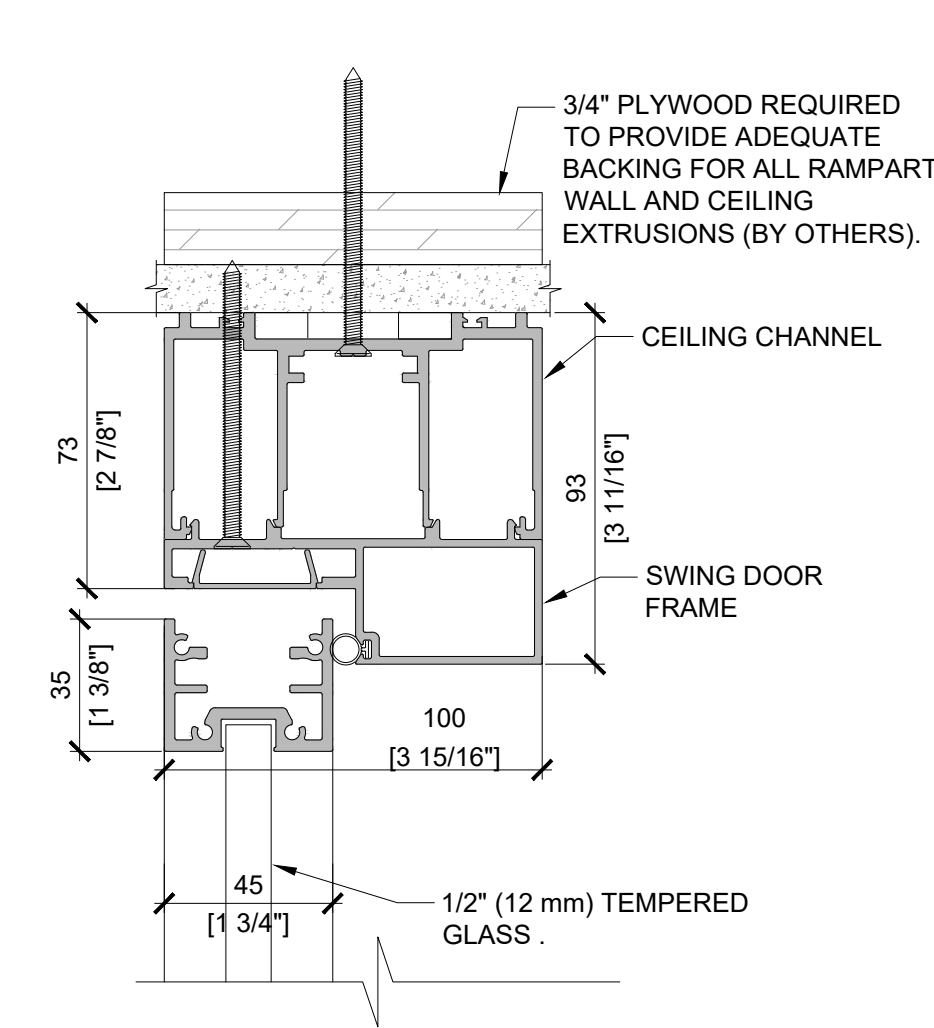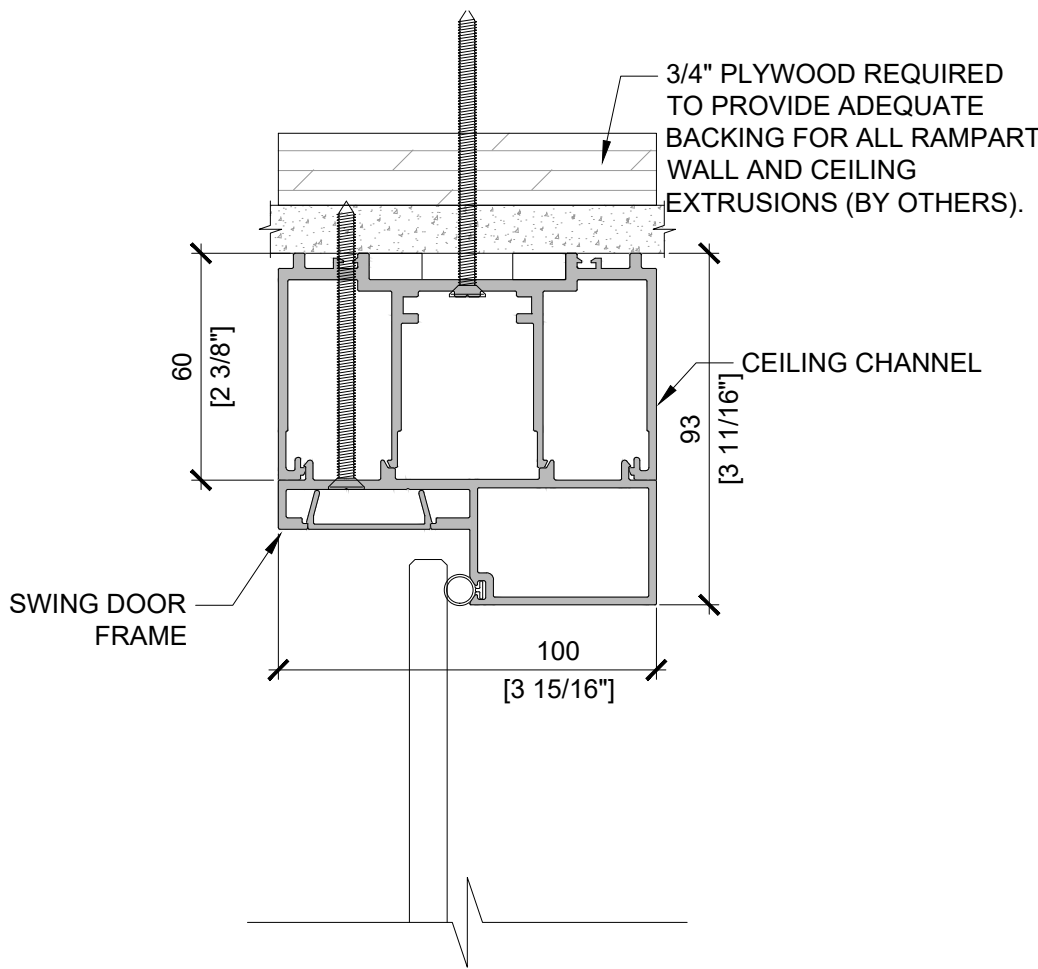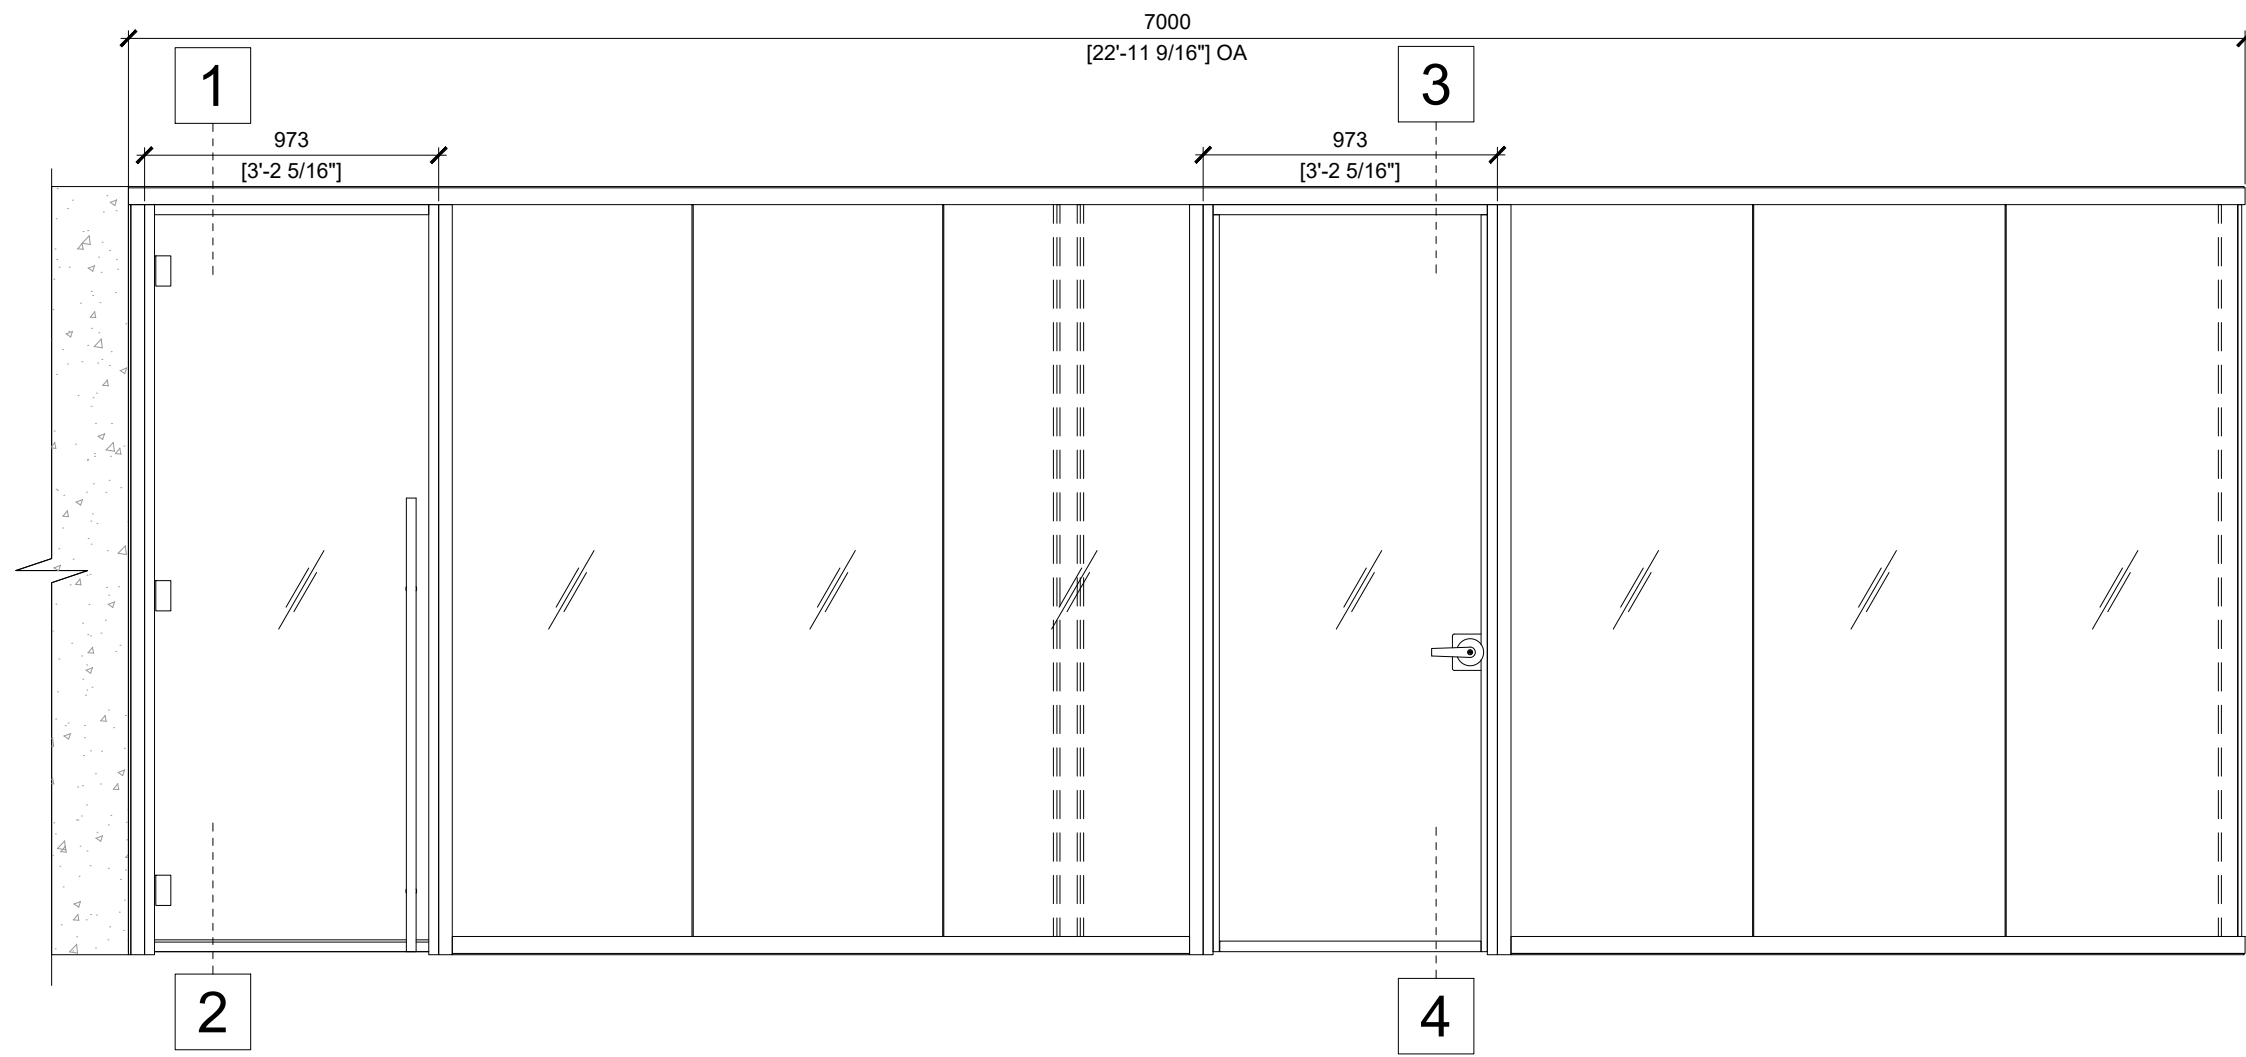






1 SWING FG10/12 DOOR - HEADER
SCALE: 1:2 (ON SIZE D - 34" X 22")

3 ALUMINIUM S12 DOOR - HEADER
SCALE: 1:2 (ON SIZE D - 34" X 22")

5 SWING GD52 DOOR - HEADER
SCALE: 1:2 (ON SIZE D - 34" X 22")

7 ALUMINIUM DG56 DOOR - HEADER
SCALE: 1:2 (ON SIZE D - 34" X 22")

9 SWING SOLID DOOR - HEADER
SCALE: 1:2 (ON SIZE D - 34" X 22")

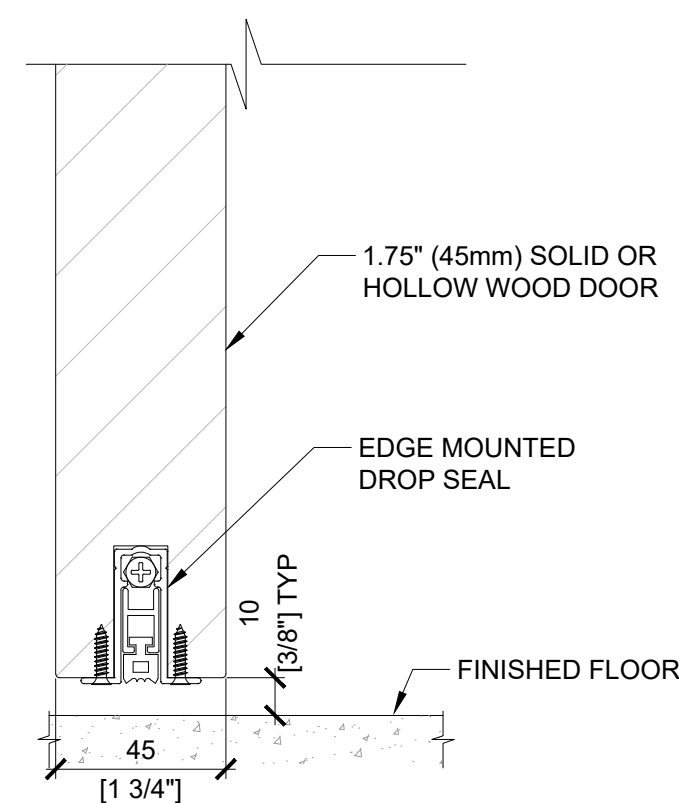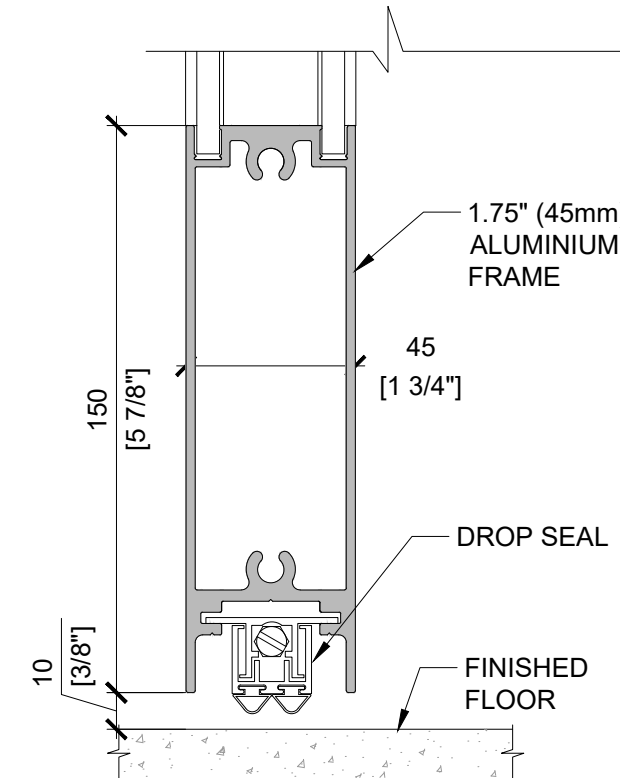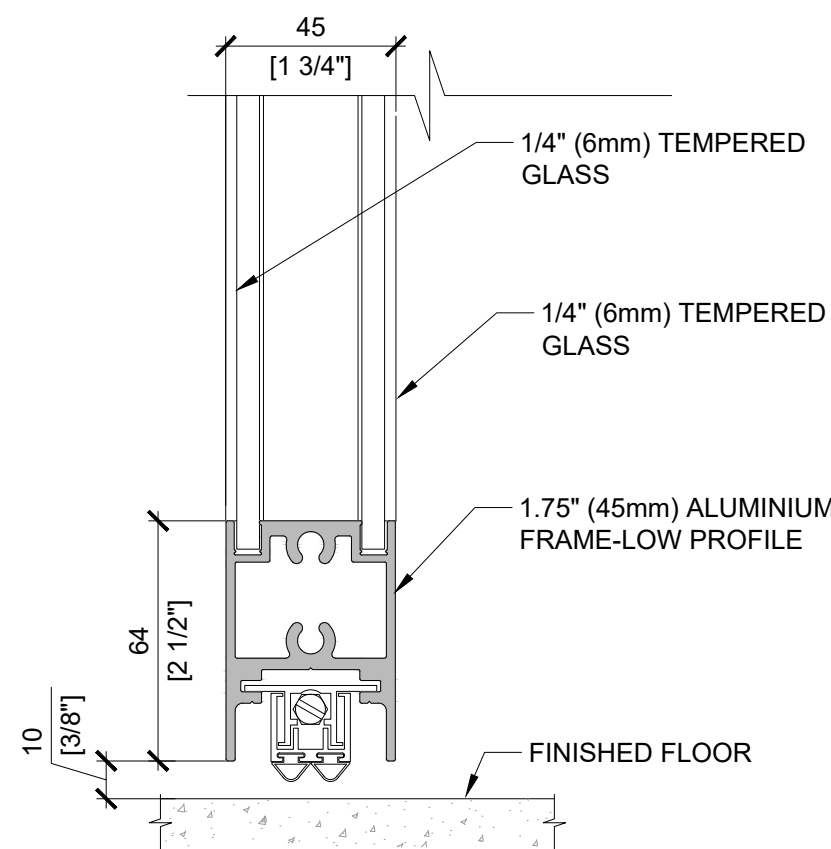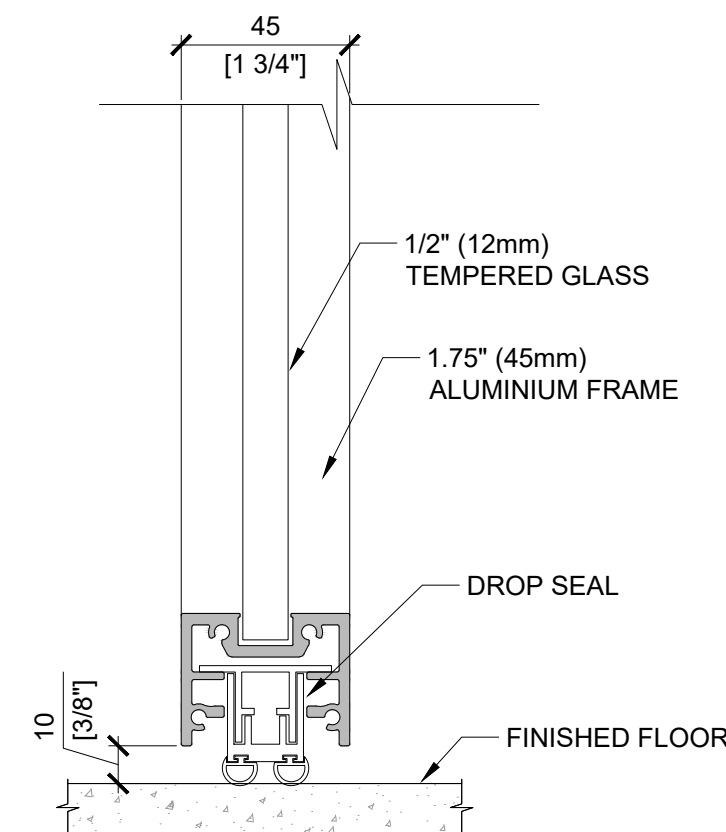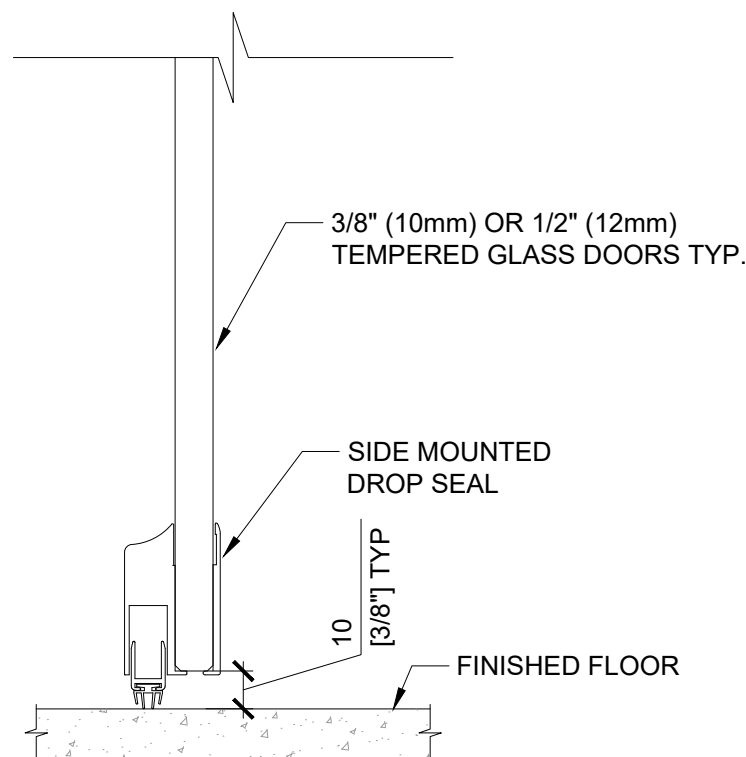

2 SWING FG10/12 DOOR + DROP SEAL
SCALE: 1:2 (ON SIZE D - 34" X 22")

4 FRAMED S12 DOOR + DROP SEAL
SCALE: 1:2 (ON SIZE D - 34" X 22")

6 SWING GD52 DOOR - DROP SEAL
SCALE: 1:2 (ON SIZE D - 34" X 22")

8 ALUMINIUM DG56 DOOR-DROP SEAL
SCALE: 1:2 (ON SIZE D - 34" X 22")

10 SWING SOLID DOOR-DROP SEAL
SCALE: 1:2 (ON SIZE D - 34" X 22")

Project

Architect

Dealer

Title

MOODWALL P4 SWING DOOR STANDARD DETAILS

REV.	DESCRIPTION	DATE
------	-------------	------

moodwall
by RAMPART

For more information,
please visit:
rampart.ca







RAMPART PARTITIONS INC.
1305 INDUSTRIELLE, LA PRAIRIE QUÉBEC
TEL.: (450) 444-7414 FAX: (450) 444-7074
TOLL-FREE: (800) 724-6600
E-MAIL: info@rampart.ca

SALES
SM T 1 (800) 724-6600 #1
sales@rampart.ca

Drawn by	A.G.
Approved by	K.E.
Quote	00000
Date	2026/06/18
Scale	1:2
Rev#	00

Drawing #

W-302

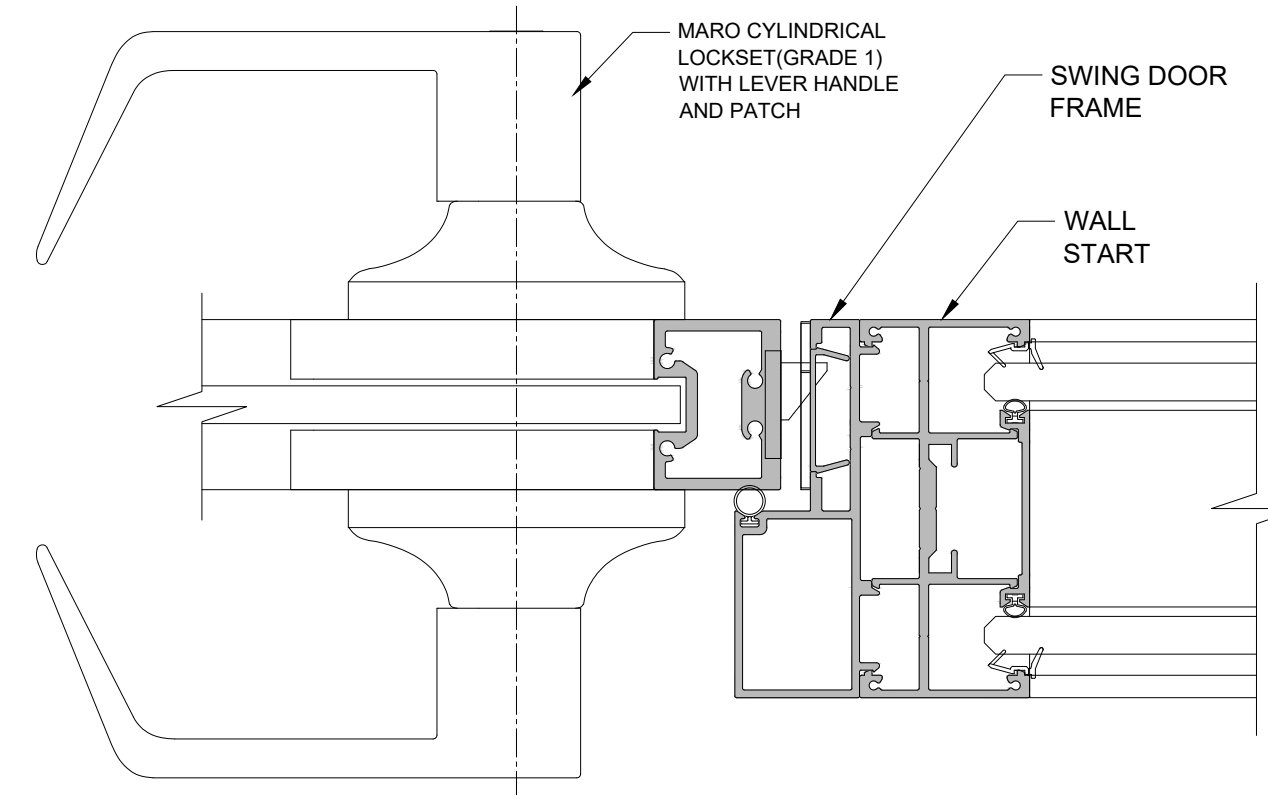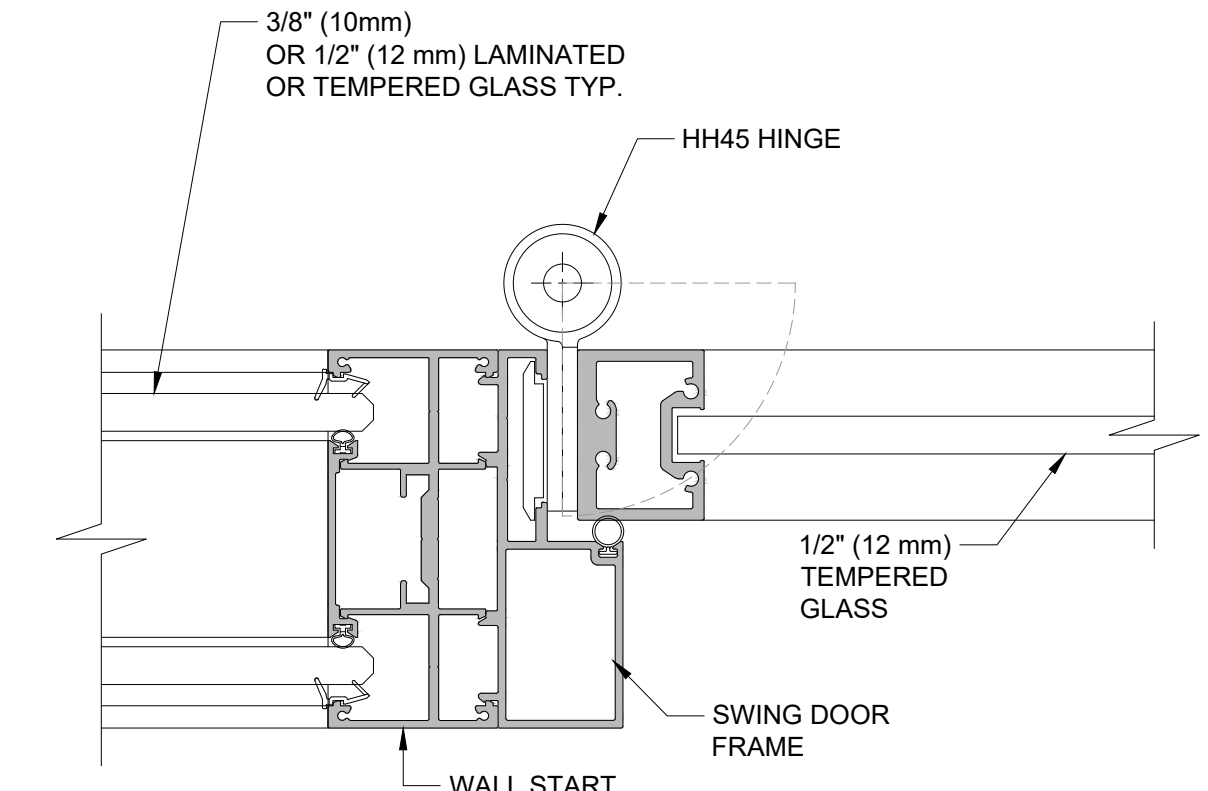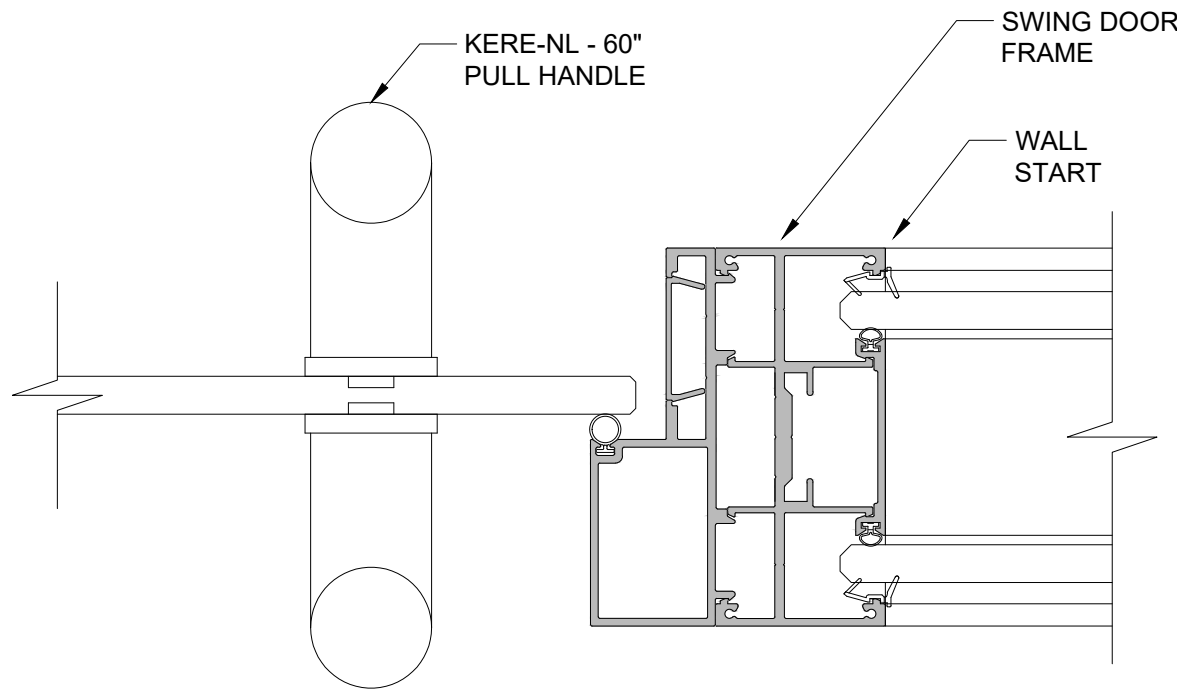
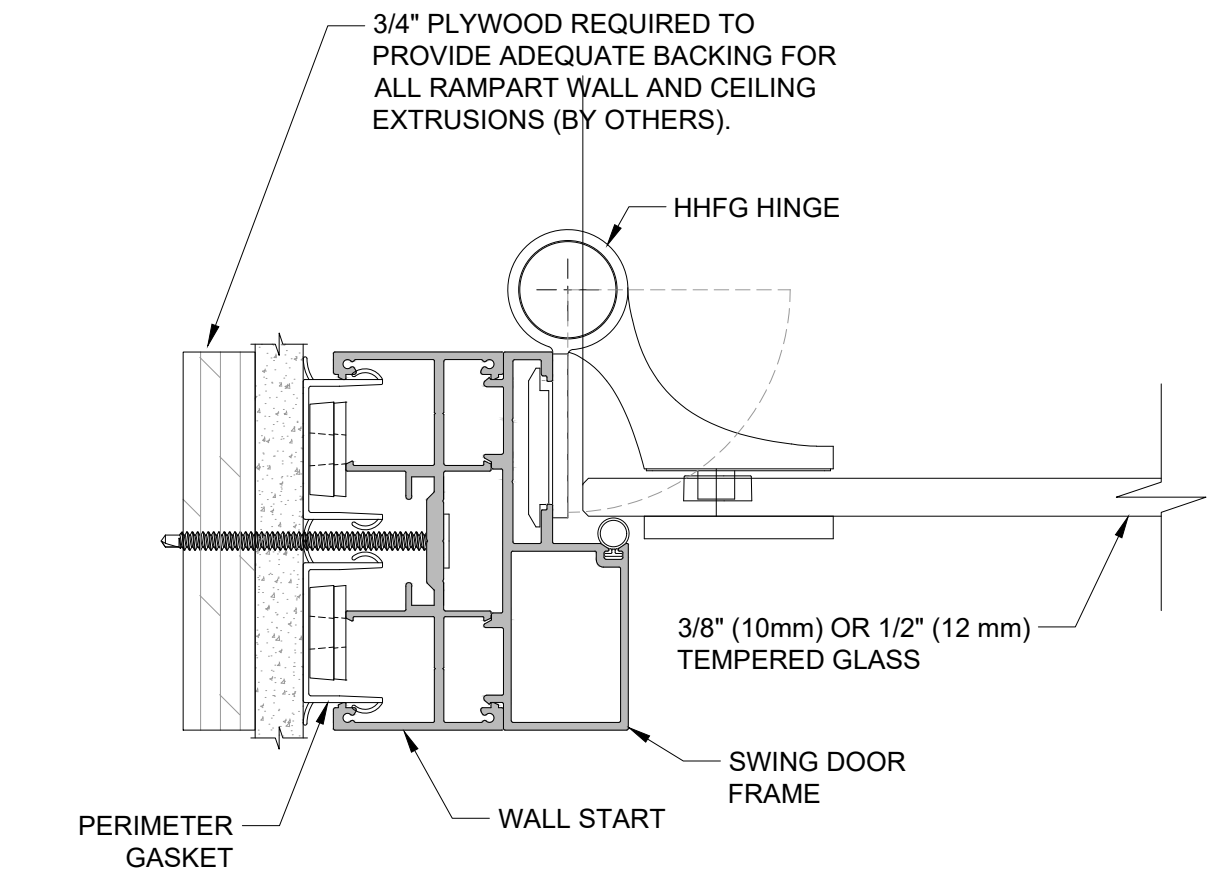
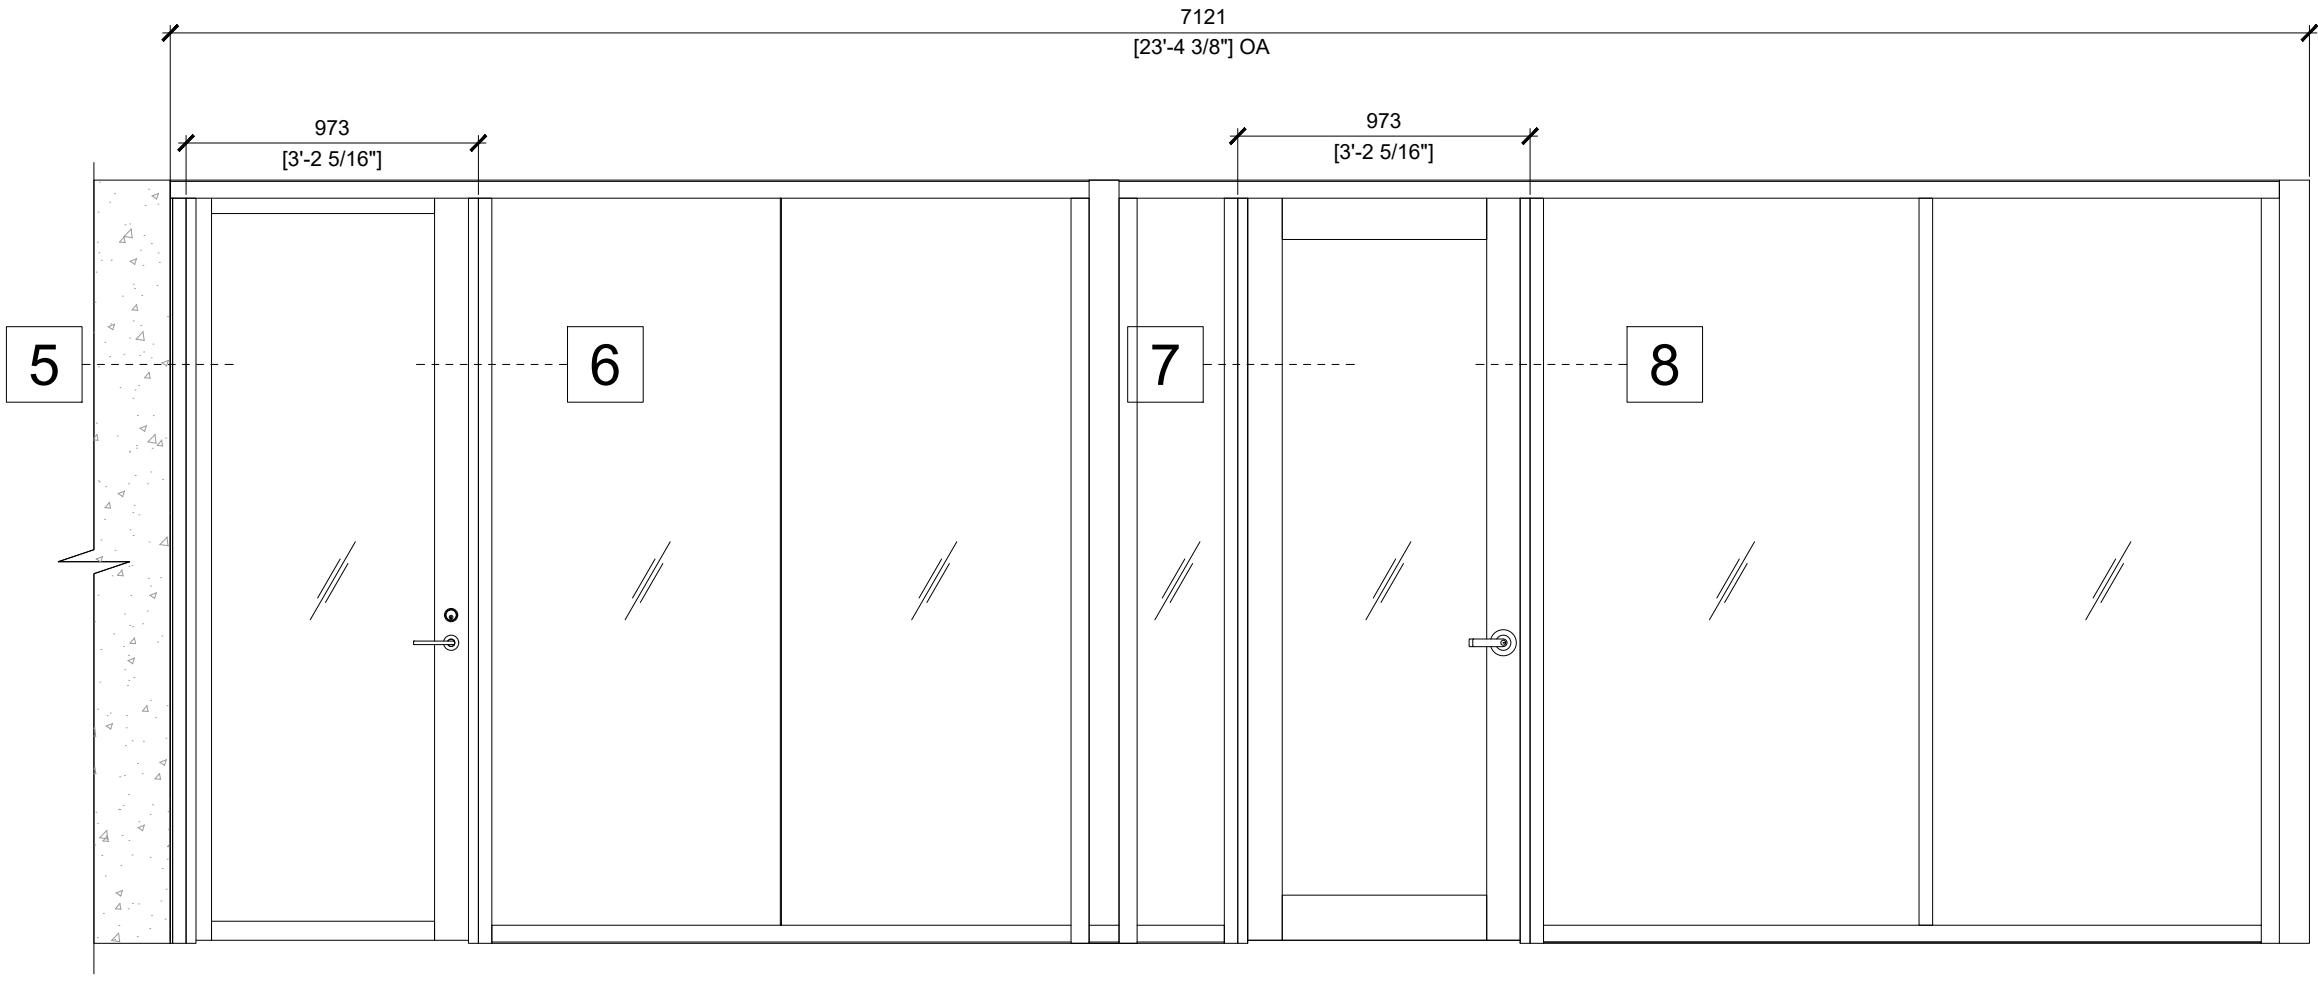
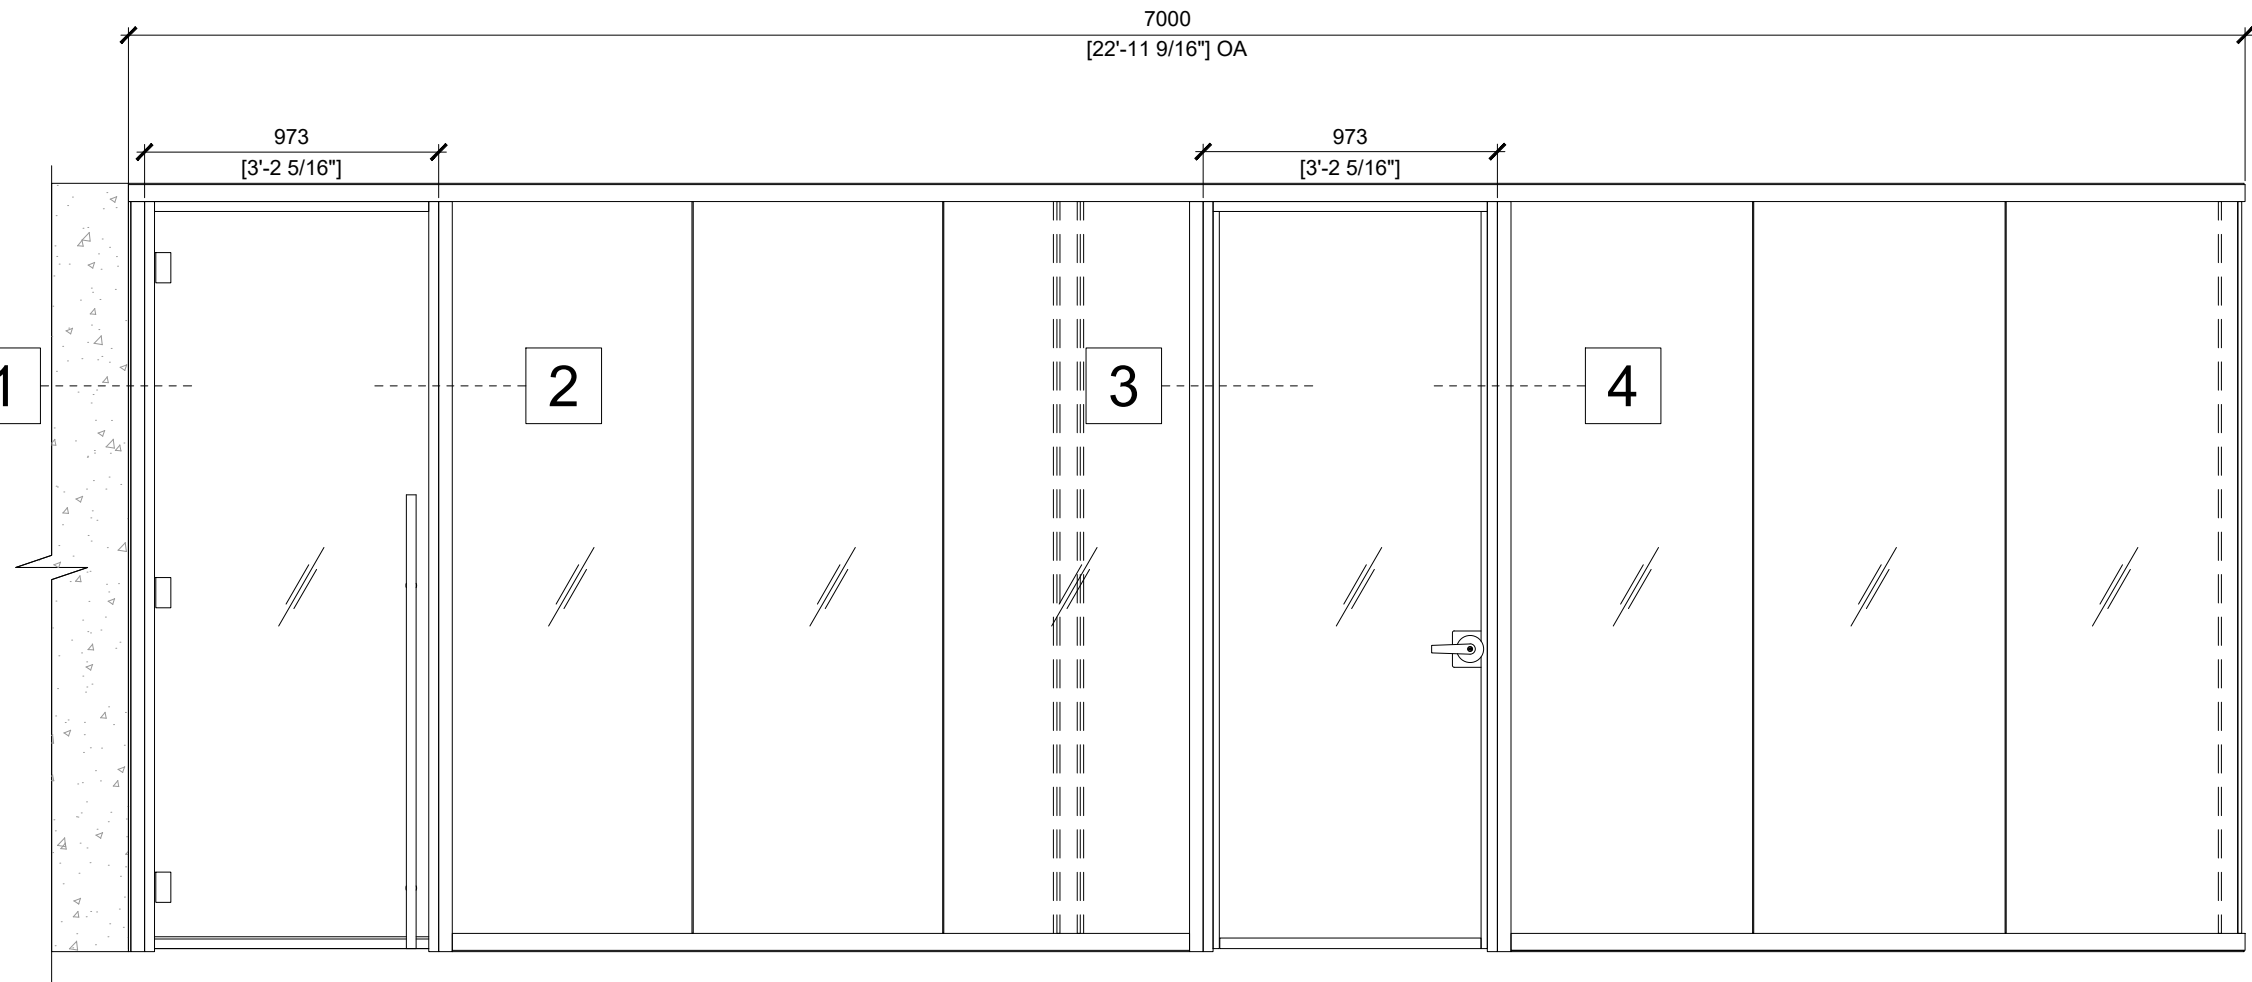


1 WALL START TO SWING SFG10/12 GLASS SLAB DOOR
SCALE: 1:2 (ON SIZE D - 34" X 22")

2 SWING GLASS SLAB DOOR TO GLASS WALL MODULE
SCALE: 1:2 (ON SIZE D - 34" X 22")

3 GLASS WALL TO S12 SWING DOOR
SCALE: 1:2 (ON SIZE D - 34" X 22")

4 S12 DOOR FRAME TO GLASS WALL MODULE
SCALE: 1:2 (ON SIZE D - 34" X 22")

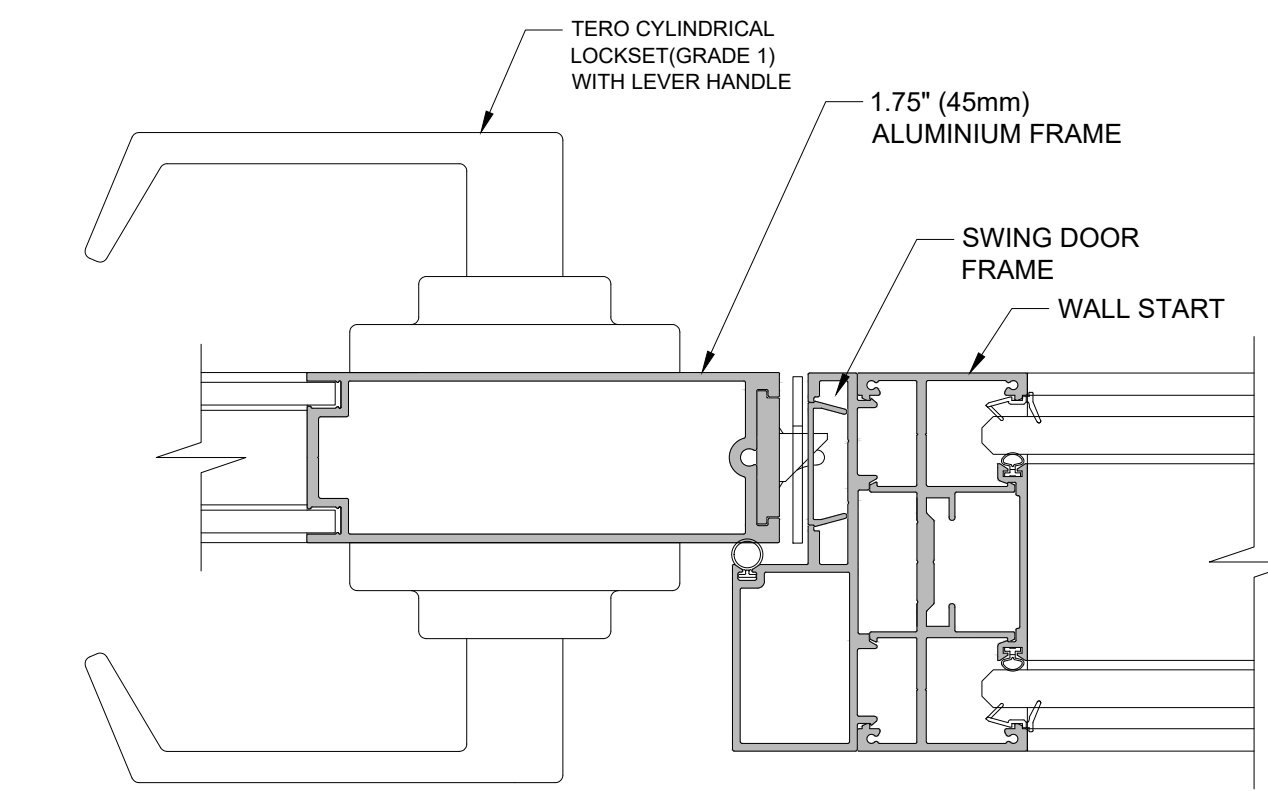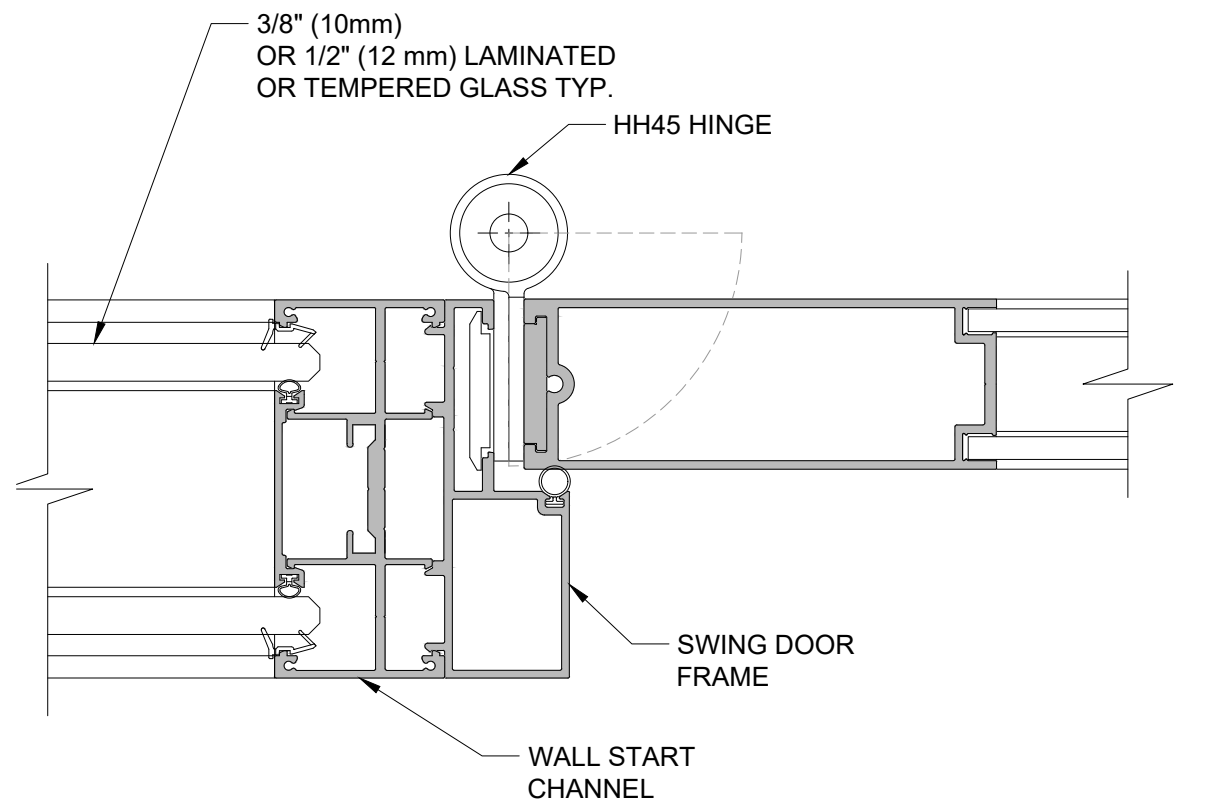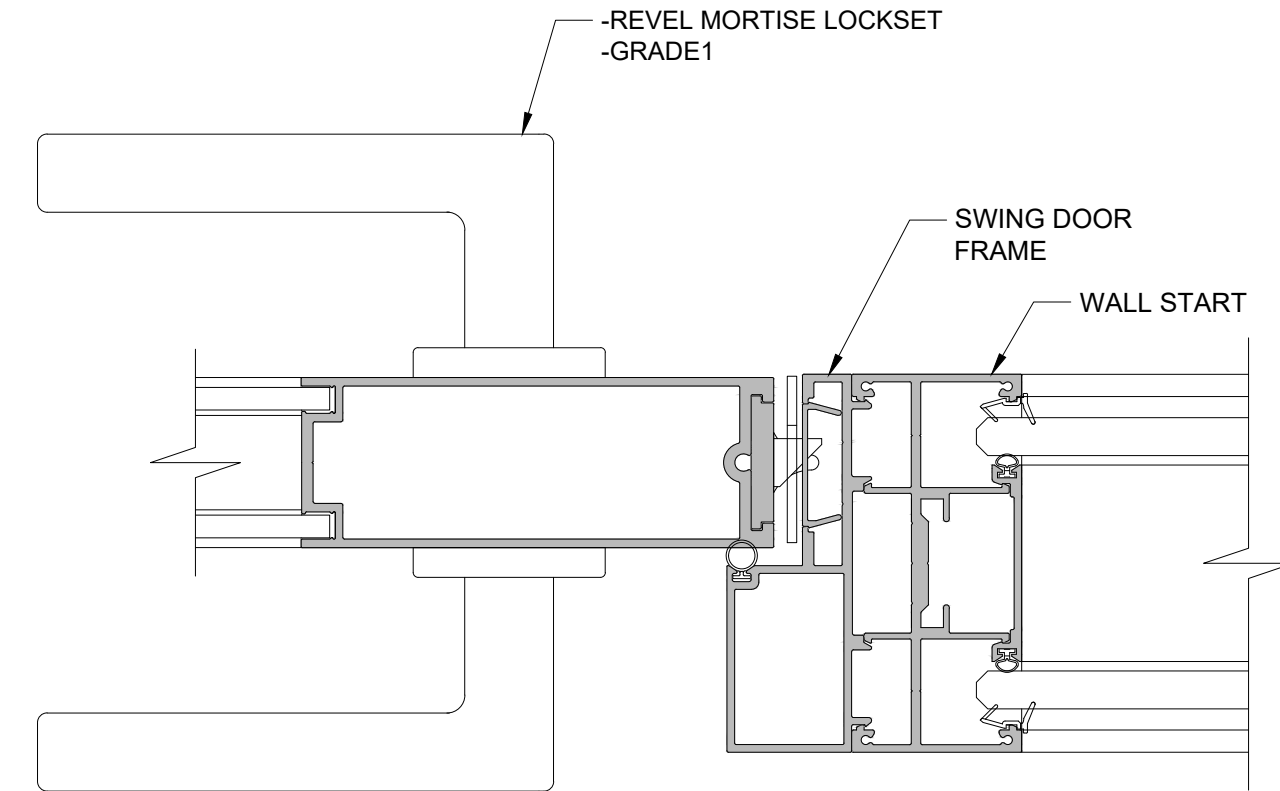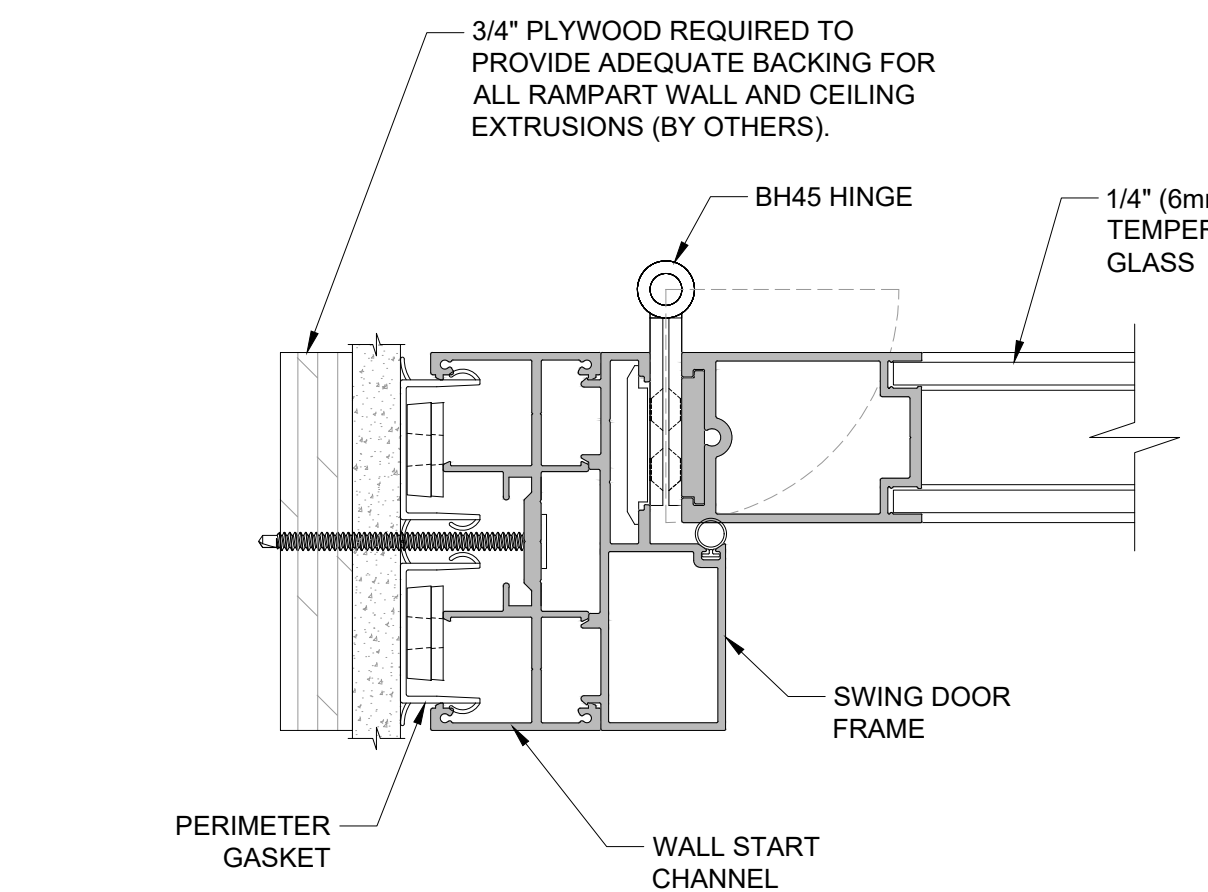

5 DOOR D52 FRAME TO DRYWALL
SCALE: 1:2 (ON SIZE D - 34" X 22")

6 DOOR D52 FRAME TRANSITION TO GLASS WALL
SCALE: 1:2 (ON SIZE D - 34" X 22")

5 D56 DOOR TRANSITION TO GLASS WALL
SCALE: 1:2 (ON SIZE D - 34" X 22")

6 DOOR FRAME TRANSITION TO WALL
SCALE: 1:2 (ON SIZE D - 34" X 22")

Project

Architect

Dealer

Title

MOODWALL P4 SWING DOOR STANDARD DETAILS

REV.	DESCRIPTION	DATE
------	-------------	------

moodwall
by RAMPART

For more information,
please visit:
rampart.ca

RAMPART PARTITIONS INC.
1305 INDUSTRIELLE, LA PRAIRIE QUÉBEC
TEL.: (450) 444-7414 FAX: (450) 444-7074
TOLL-FREE: (800) 724-6600
E-MAIL: info@rampart.ca

SALES
SM T 1 (800) 724-6600 #1
sales@rampart.ca

Drawn by A.G.

Approved by K.E.



Quote 00000

Date 2026/06/18


Scale 1:2 Rev# 00

Drawing #


W-303

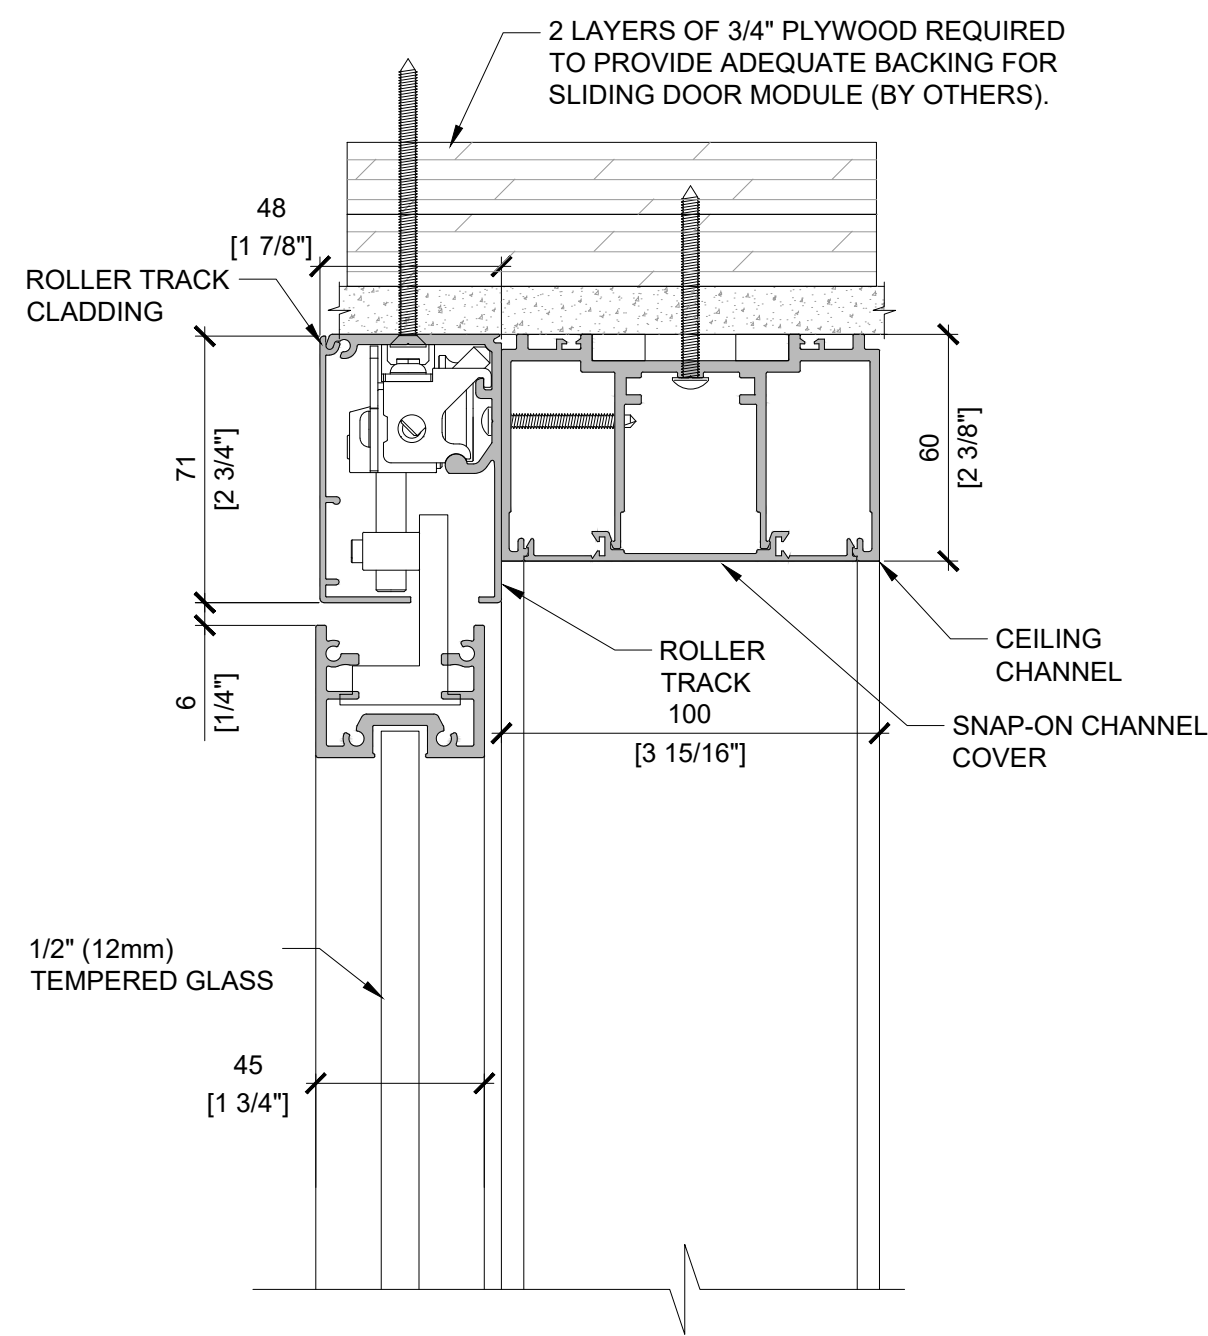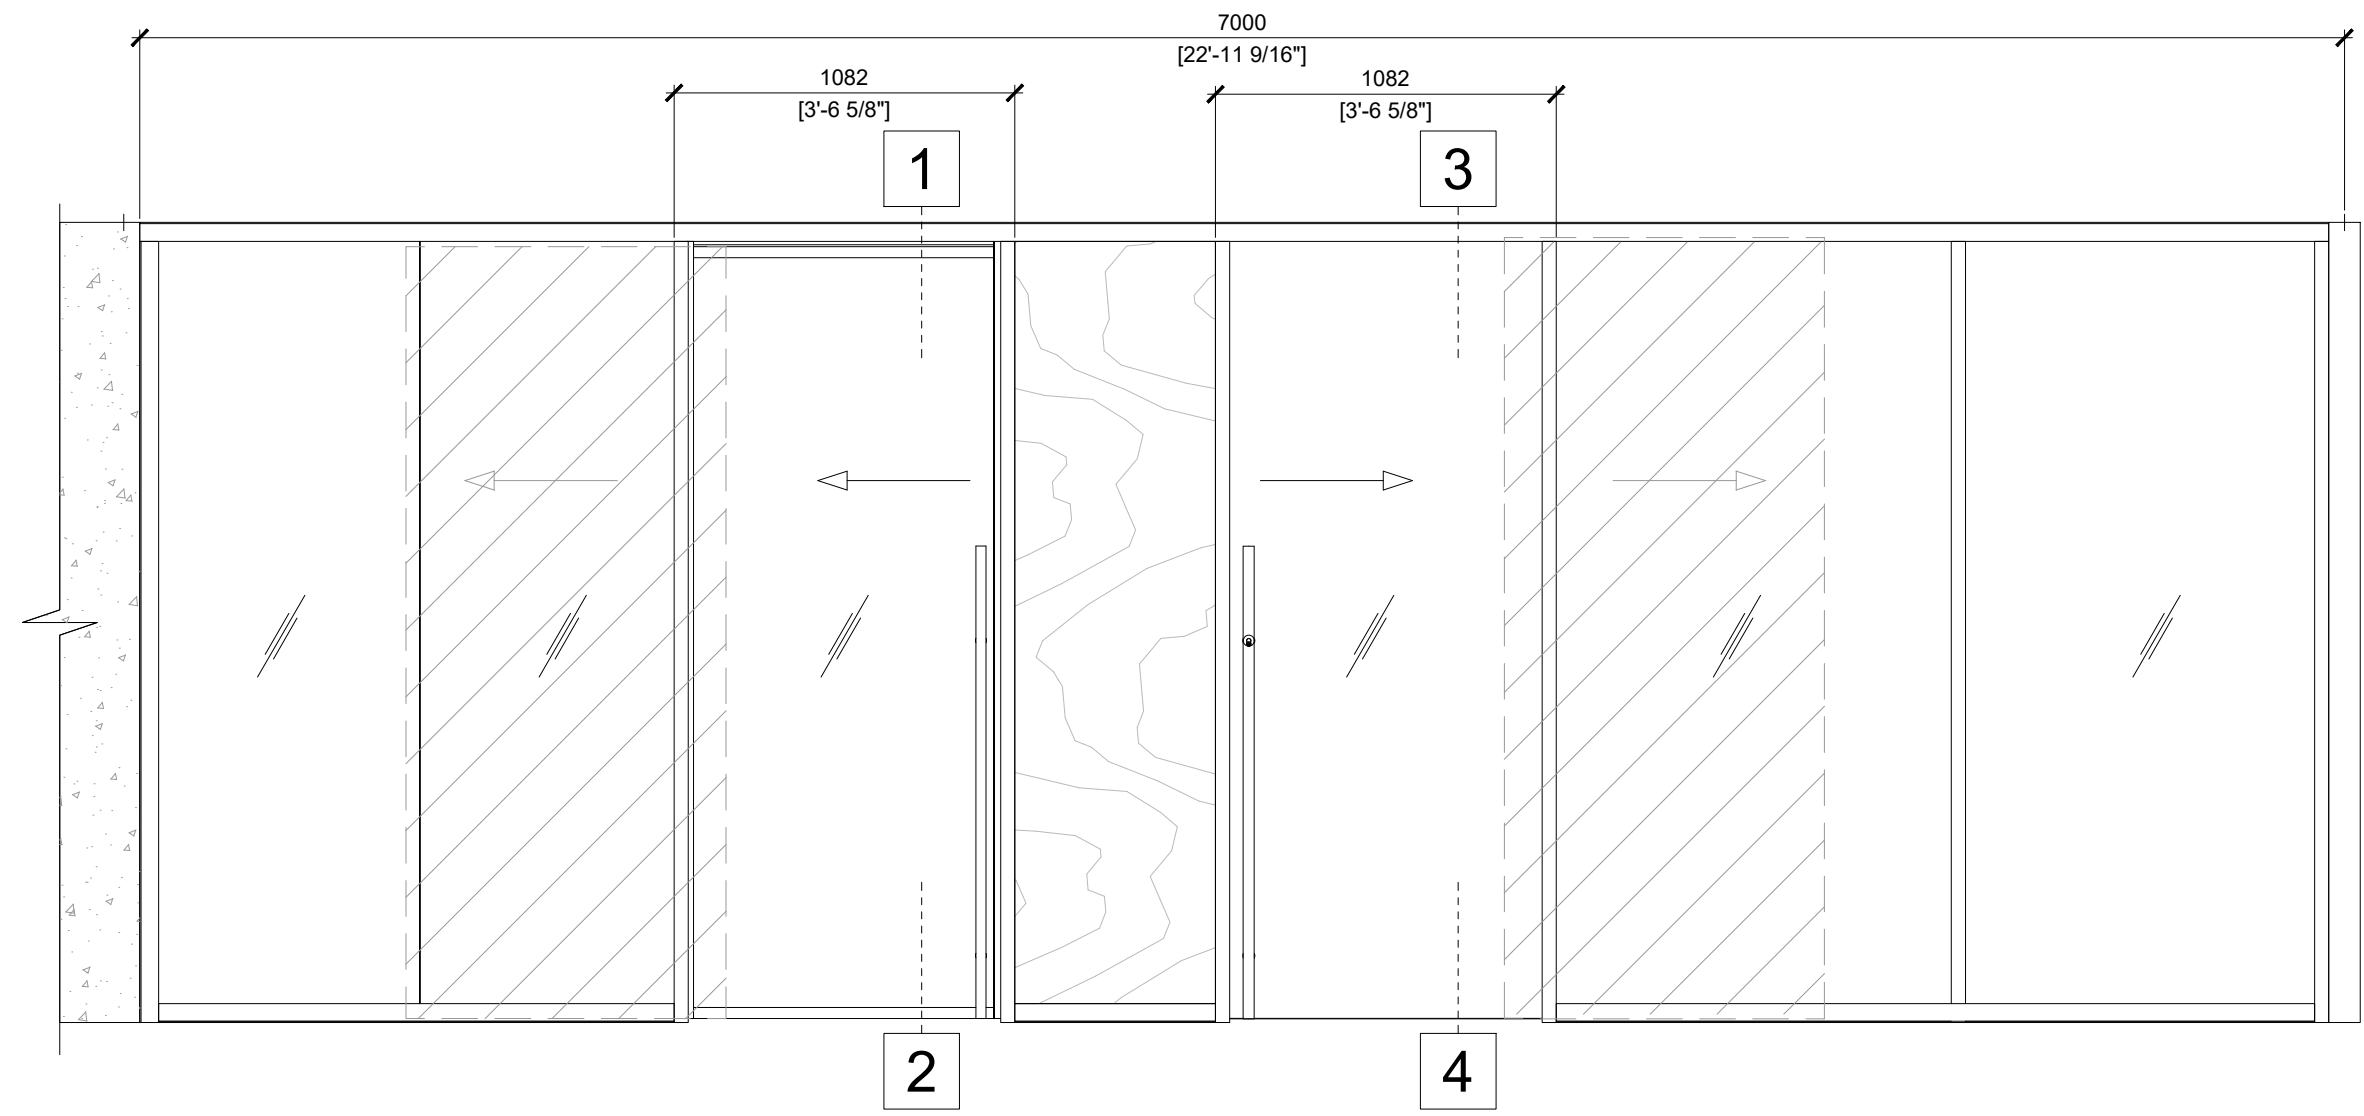


1 SLIDING S12 FRAMED DOOR - CEILING
SCALE: 1:2 (ON SIZE D - 34" X 22")

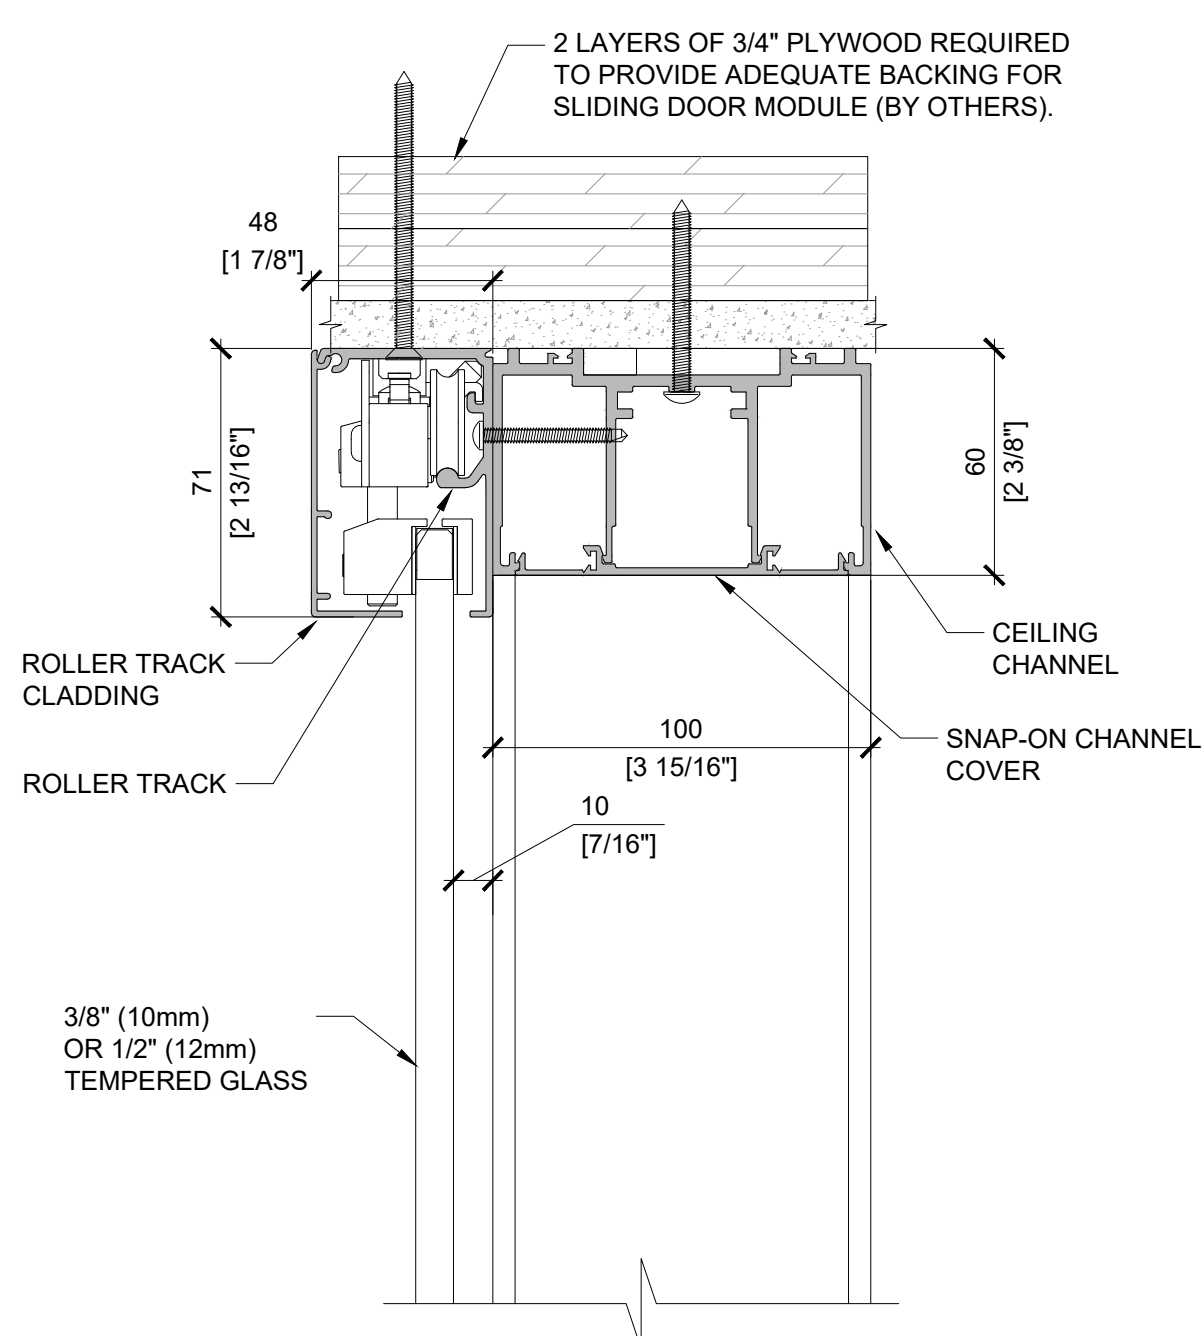


3 SLIDING GLASS FG10/12 DOOR - CEILING
SCALE: 1:2 (ON SIZE D - 34" X 22")

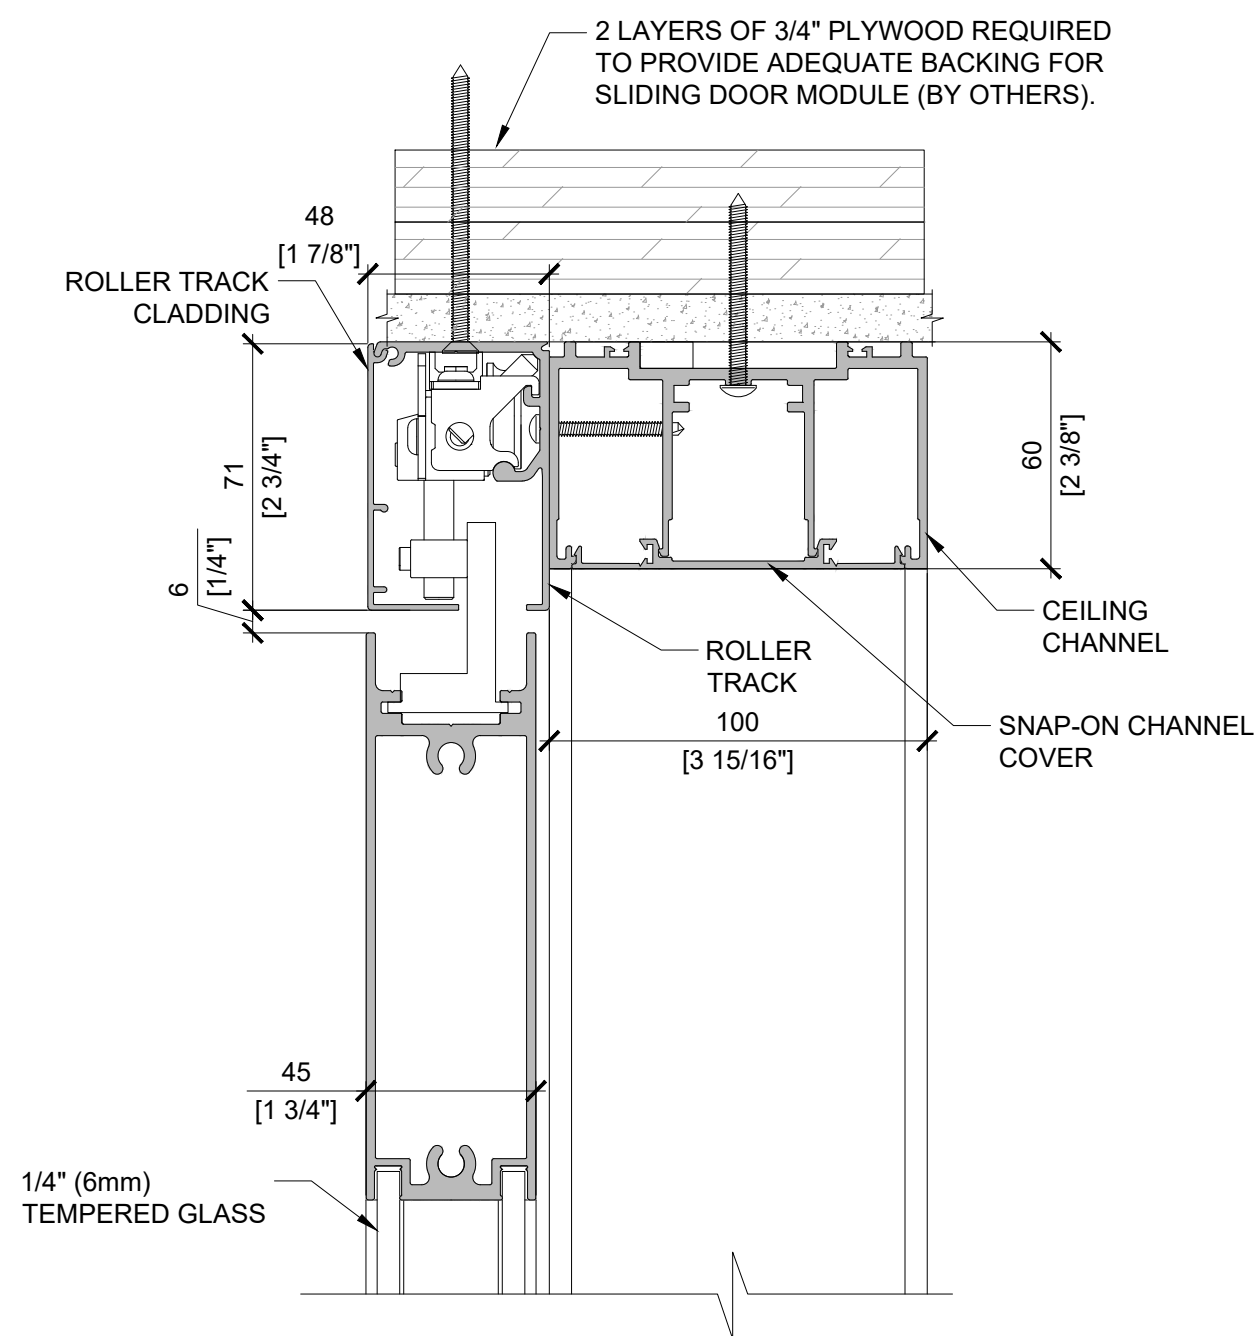


5 SLIDING ALUMINIUM D56 DOOR - CEILING
SCALE: 1:2 (ON SIZE D - 34" X 22")

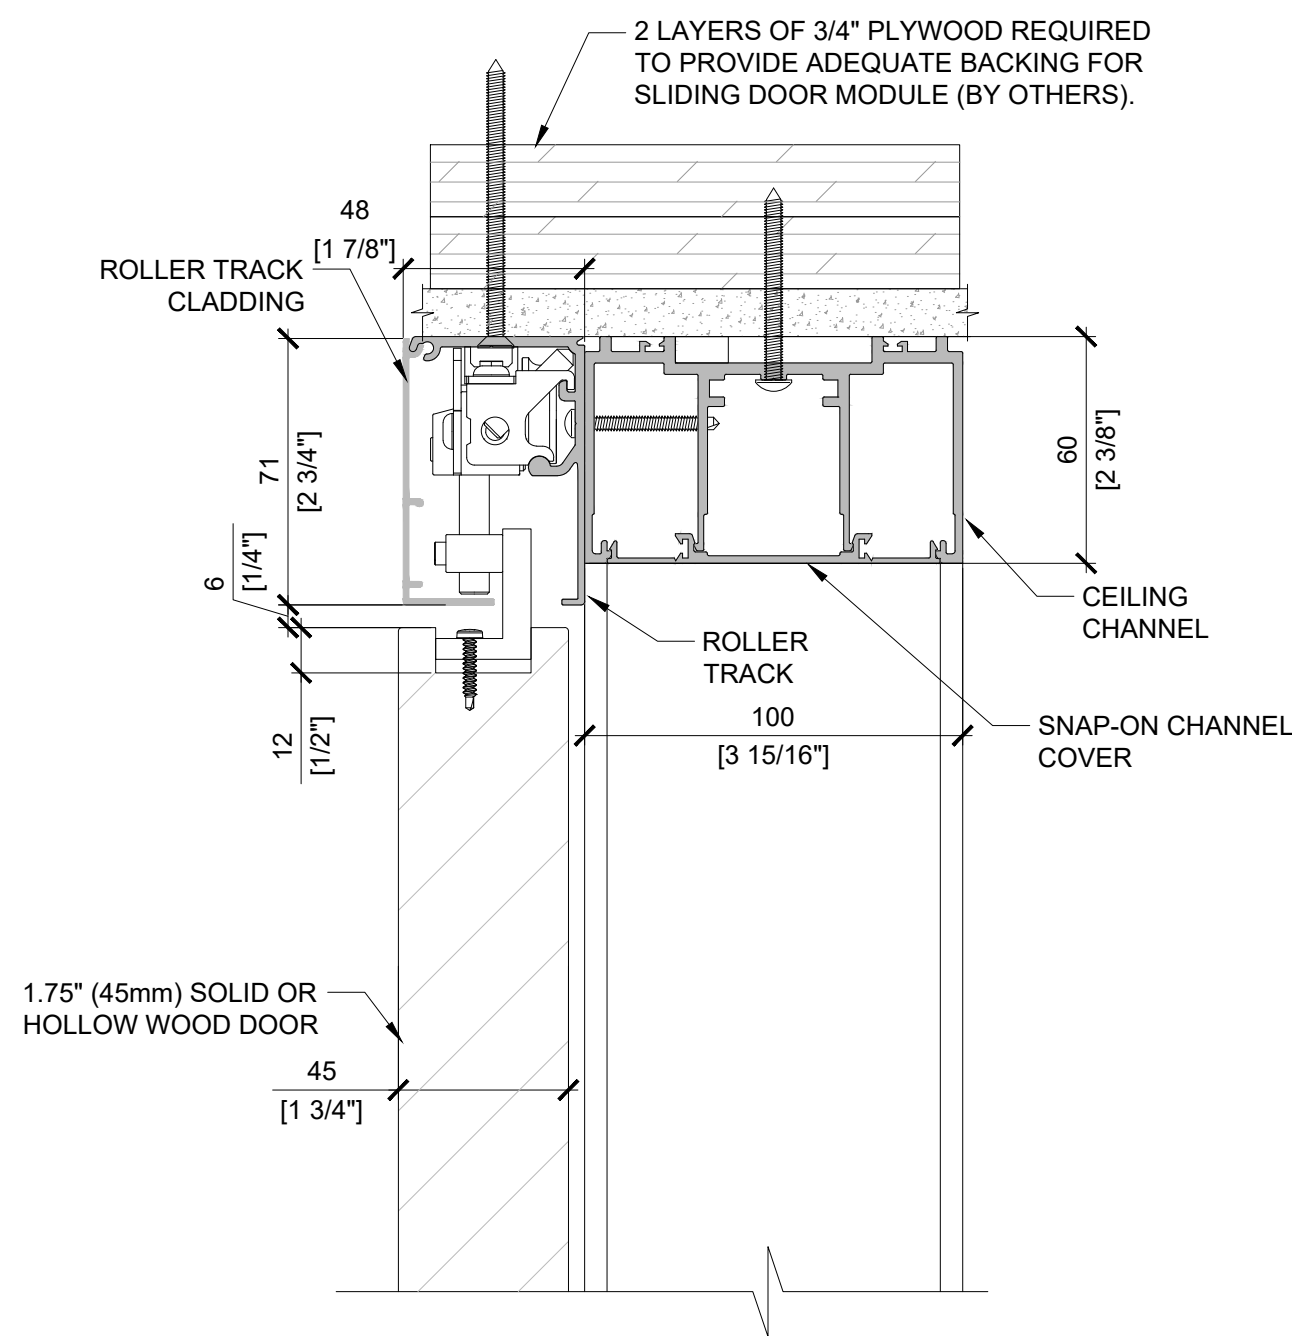


7 SLIDING SOLID DOOR - CEILING
SCALE: 1:2 (ON SIZE D - 34" X 22")

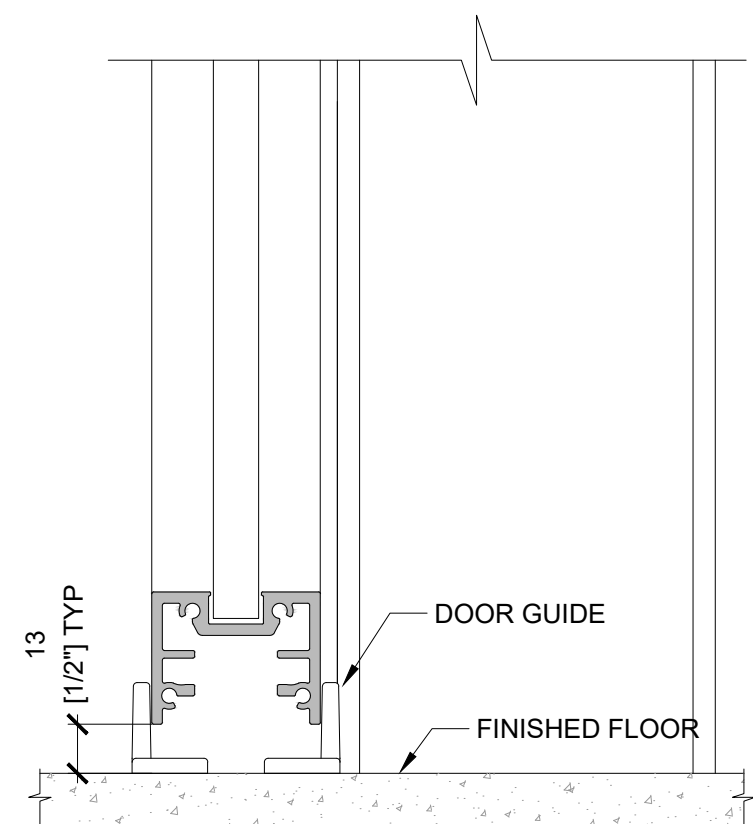


2 SLIDING S12 FRAMED DOOR - BOTTOM
SCALE: 1:2 (ON SIZE D - 34" X 22")

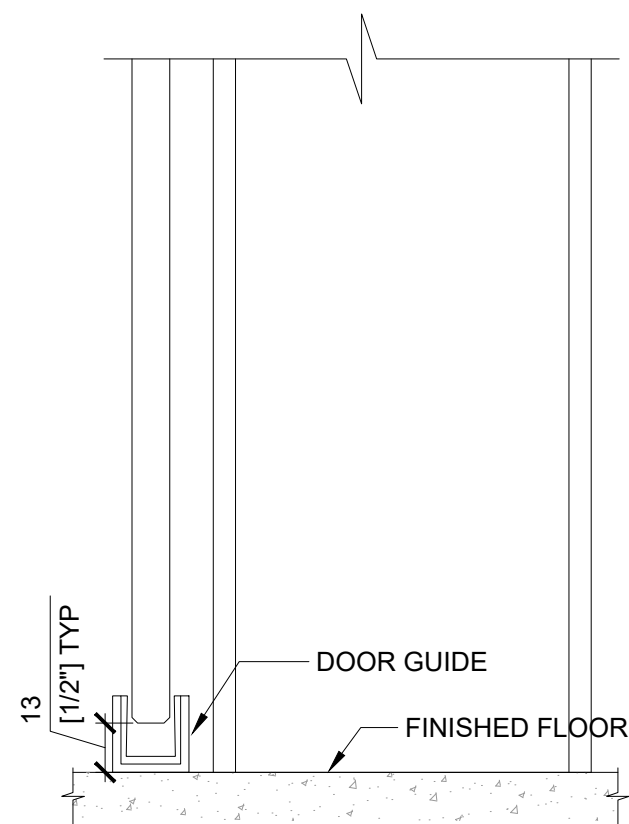

4 SLIDING GLASS FG10/12 DOOR - BOTTOM
SCALE: 1:2 (ON SIZE D - 34" X 22")

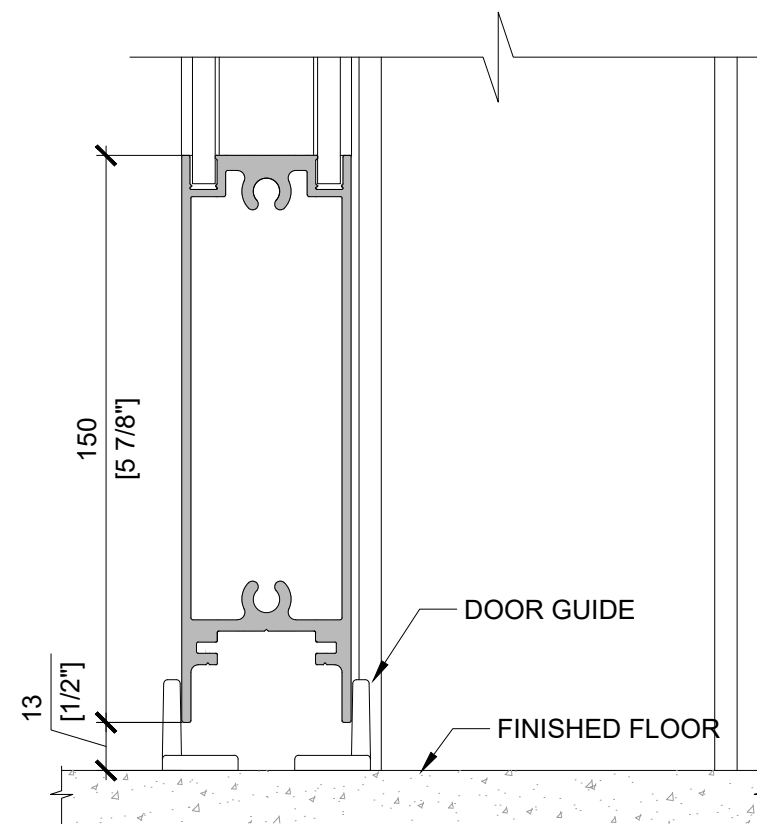

6 SLIDING ALUMINIUM D56 DOOR - BOTTOM
SCALE: 1:2 (ON SIZE D - 34" X 22")

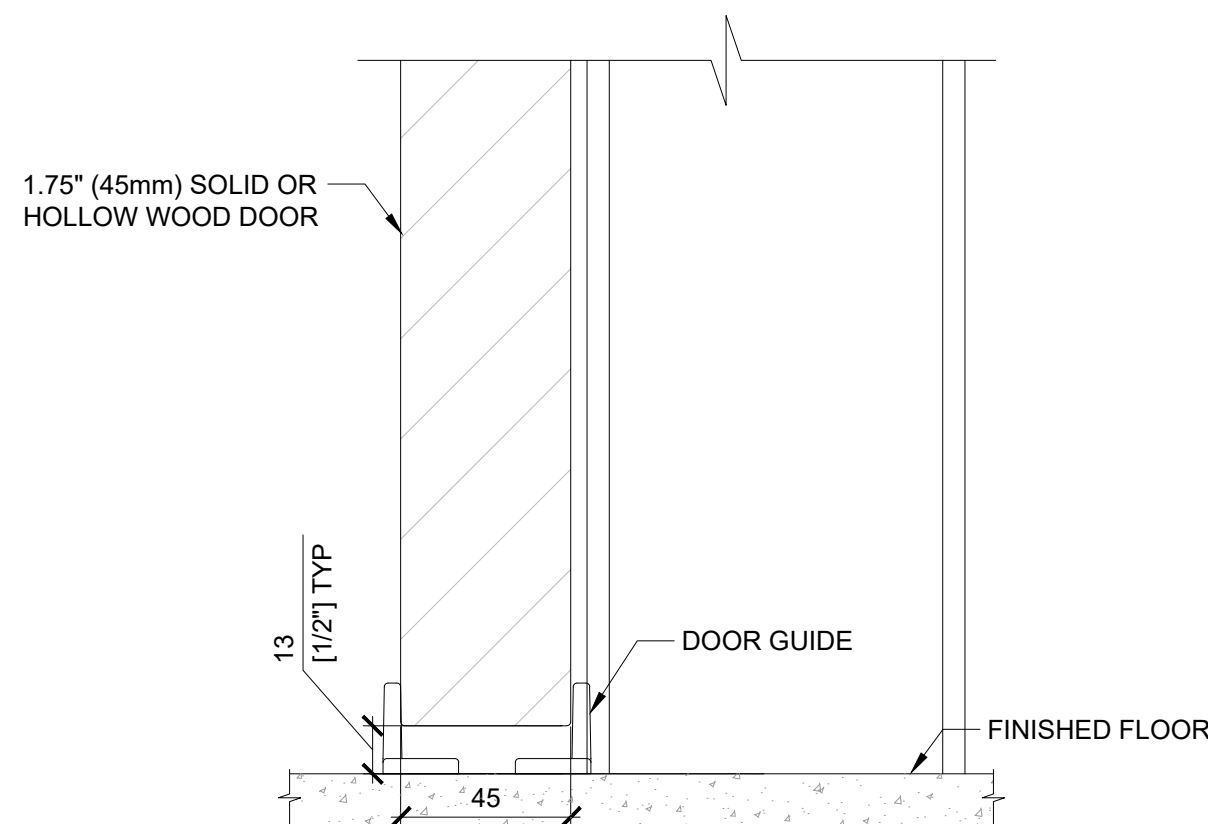

8 SLIDING SOLID DOOR - BOTTOM
SCALE: 1:2 (ON SIZE D - 34" X 22")

Project

Architect

Dealer

Title

MOODWALL P4 SLIDING DOOR STANDARD DETAILS

REV. DESCRIPTION DATE

moodwall
by RAMPART

For more information,
please visit:

rampart.ca

RAMPART PARTITIONS INC.
1305 INDUSTRIELLE, LA PRAIRIE QUÉBEC
TEL.: (450) 444-7414 FAX: (450) 444-7074
TOLL-FREE: (800) 724-6600
E-MAIL: info@rampart.ca

SALES
SM T 1 (800) 724-6600 #1
sales@rampart.ca

Drawn by

A.G.

Approved by

K.E.

Quote

00000

Date

2026/06/18

Scale






1:2

Rev#

00

Drawing #

W-304

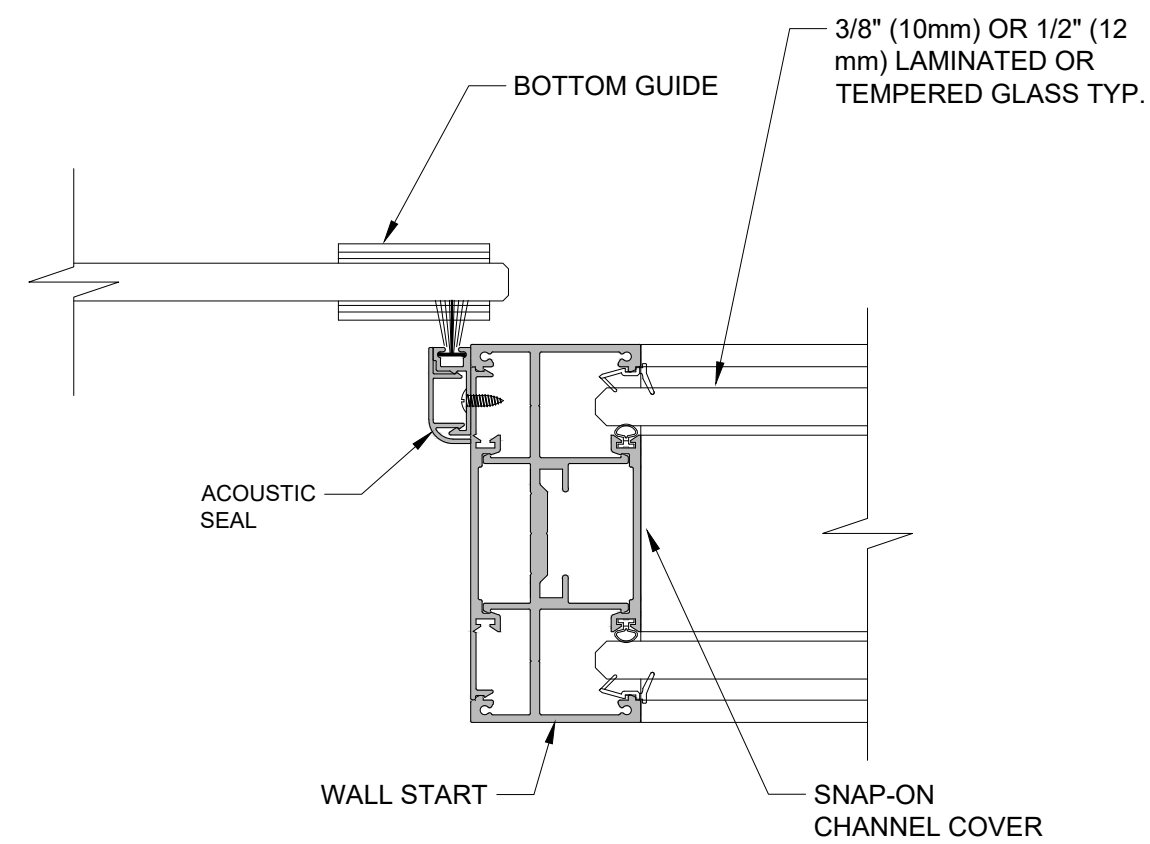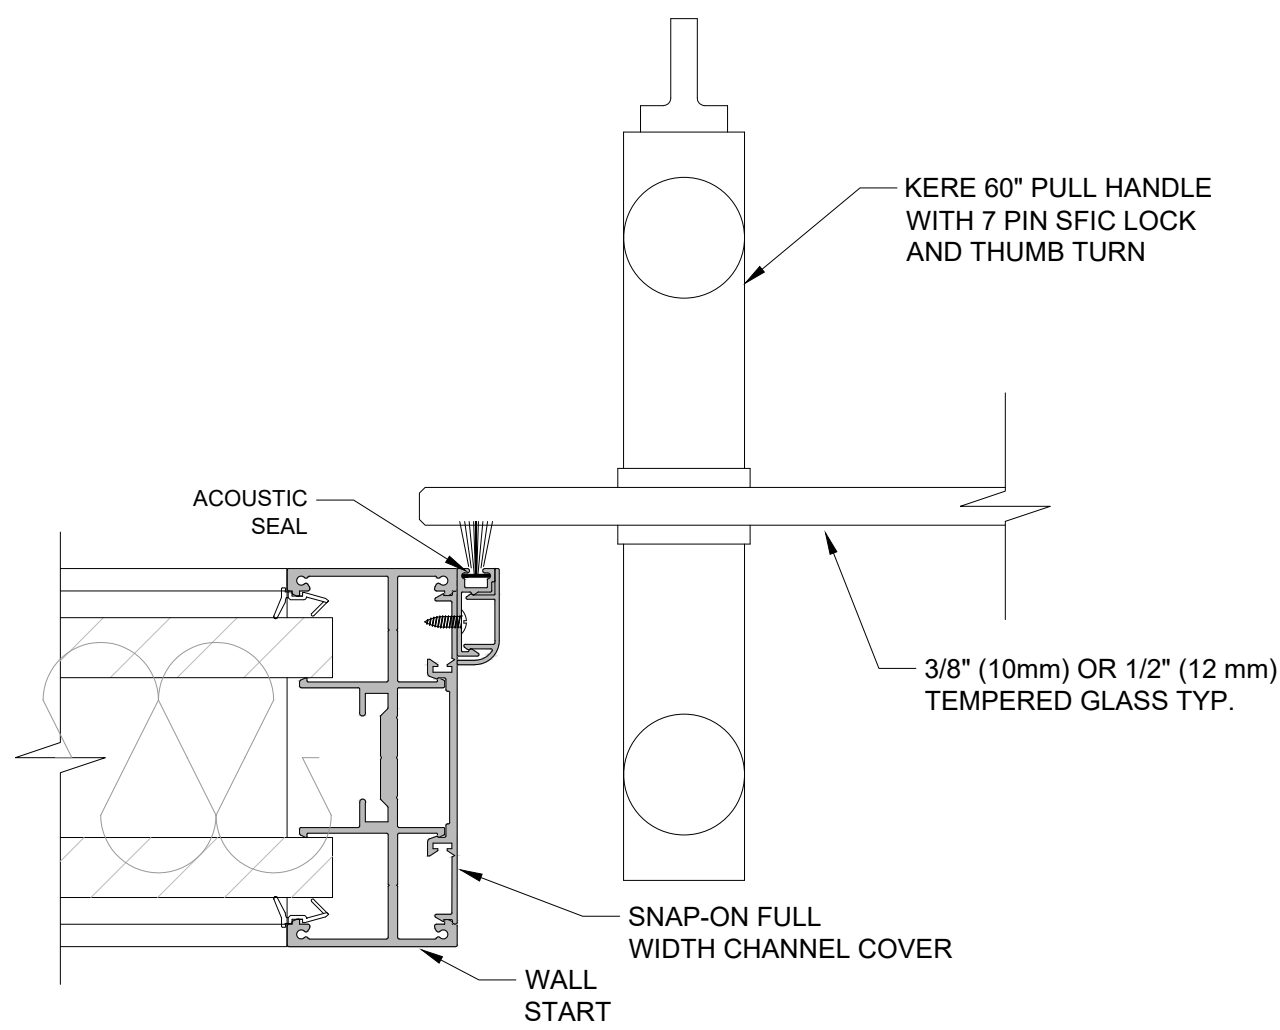
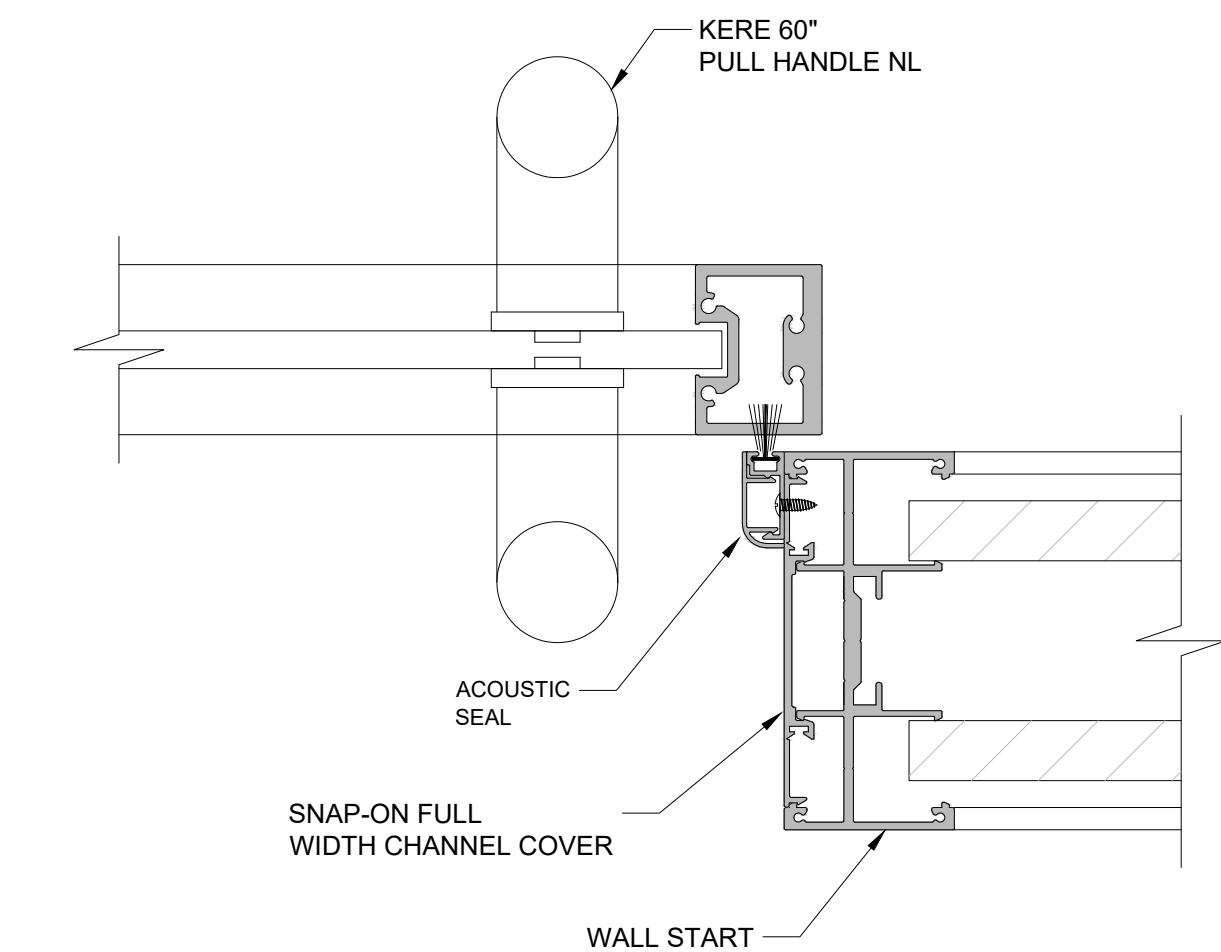
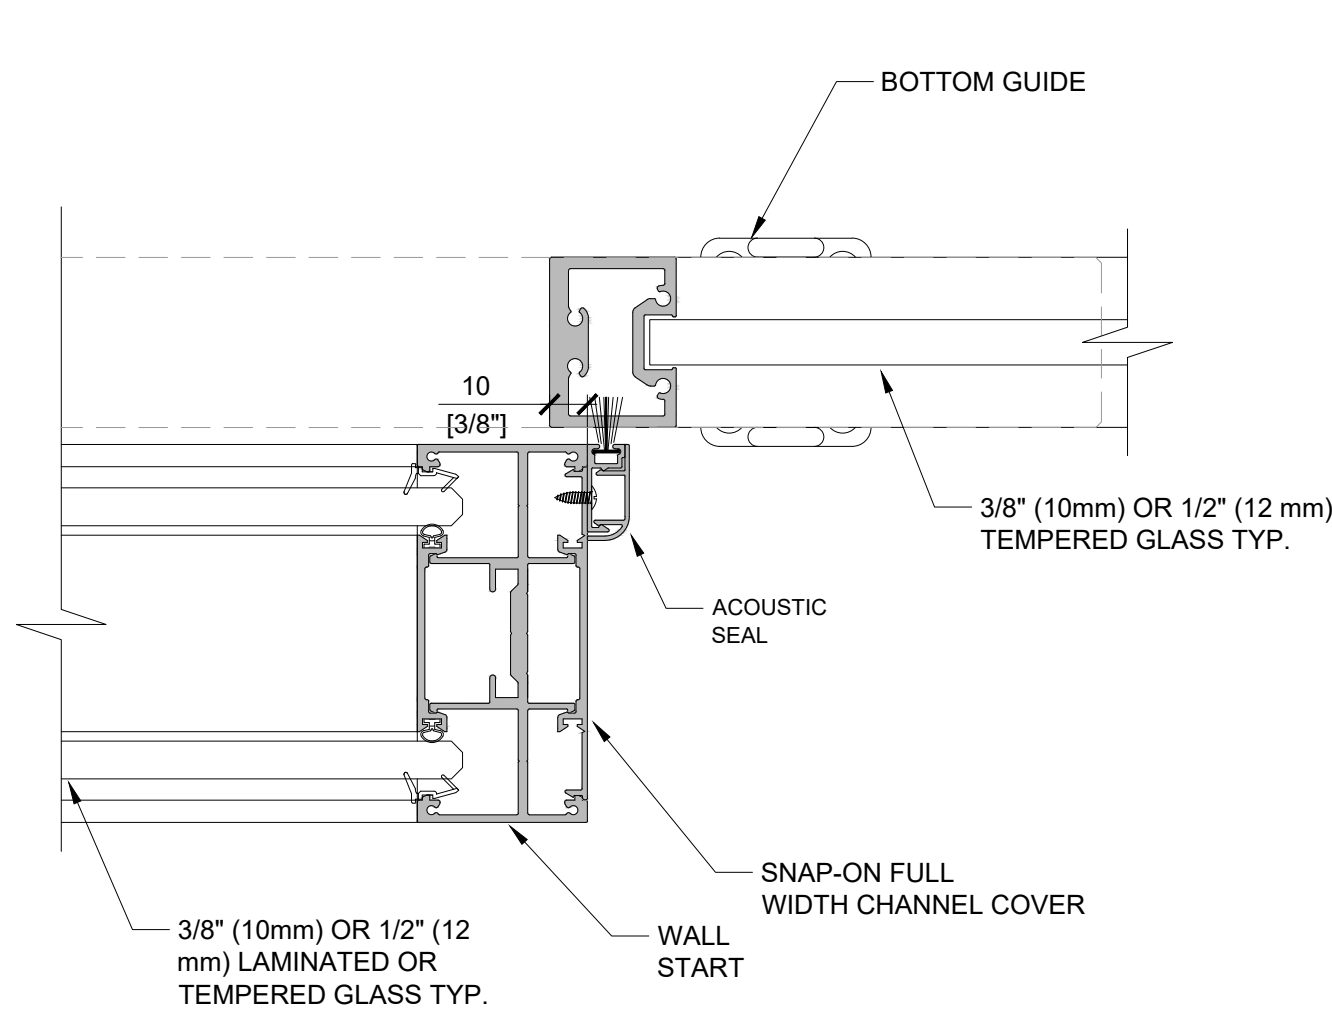
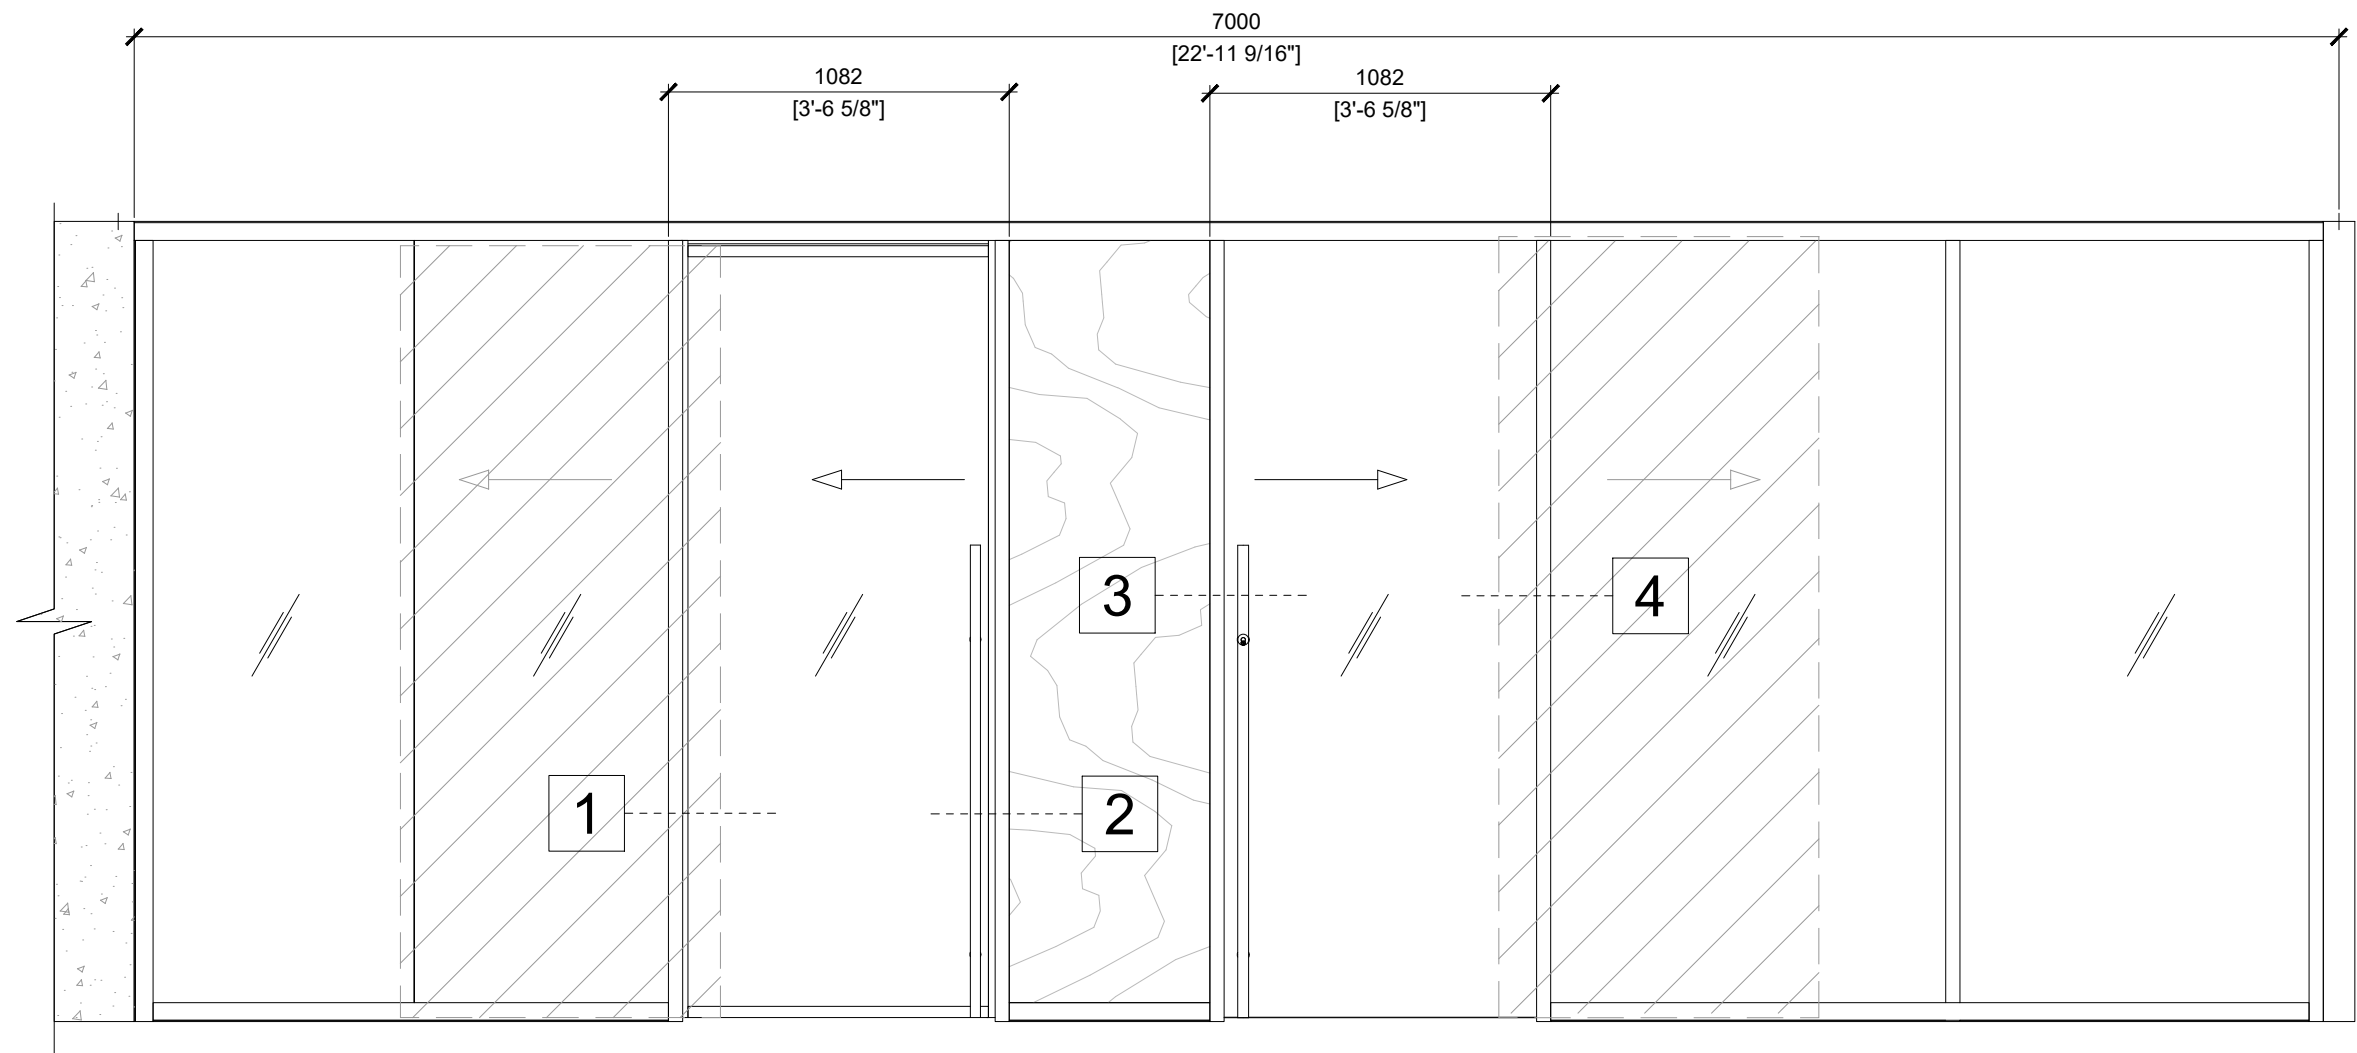


1 SINGLE GLASS BARN DOOR - GLASS WALL
SCALE: 1:2 (ON SIZE D - 34" X 22")

2 SINGLE GLASS BARN DOOR - GLASS WALL
SCALE: 1:2 (ON SIZE D - 34" X 22")

3 SINGLE GLASS BARN DOOR - SOLID WALL
SCALE: 1:2 (ON SIZE D - 34" X 22")

4 SINGLE GLASS BARN DOOR - GLASS WALL
SCALE: 1:2 (ON SIZE D - 34" X 22")

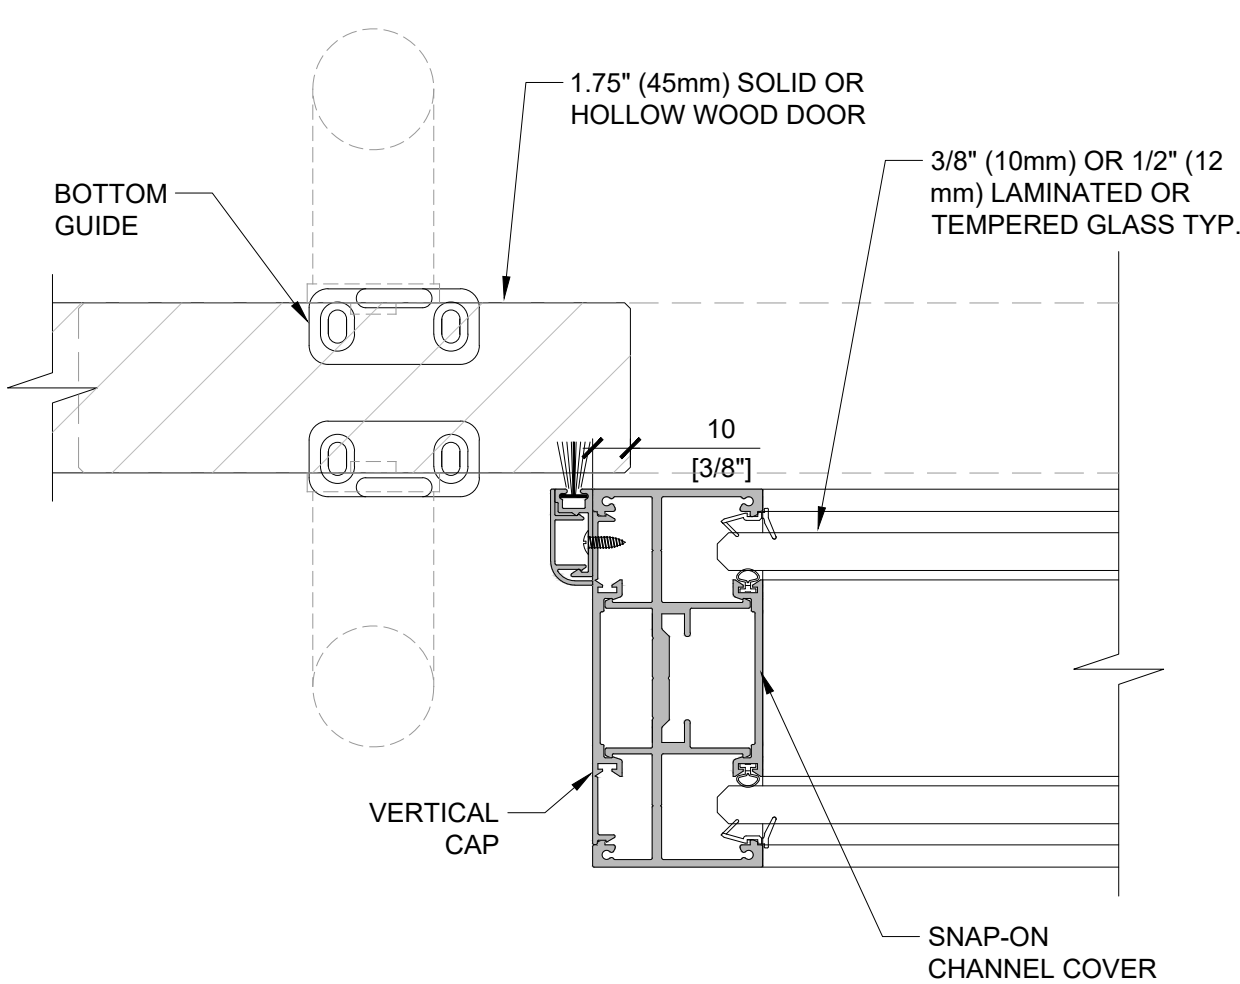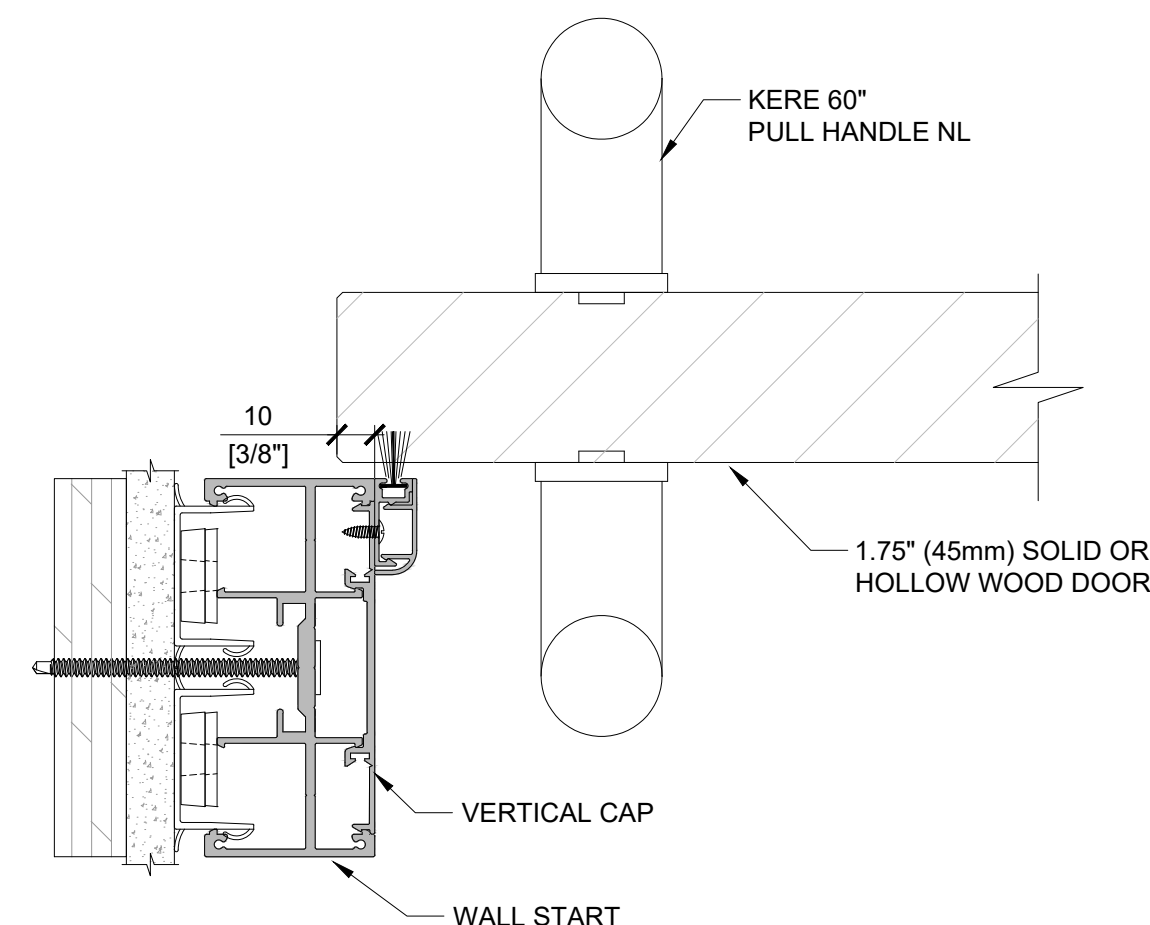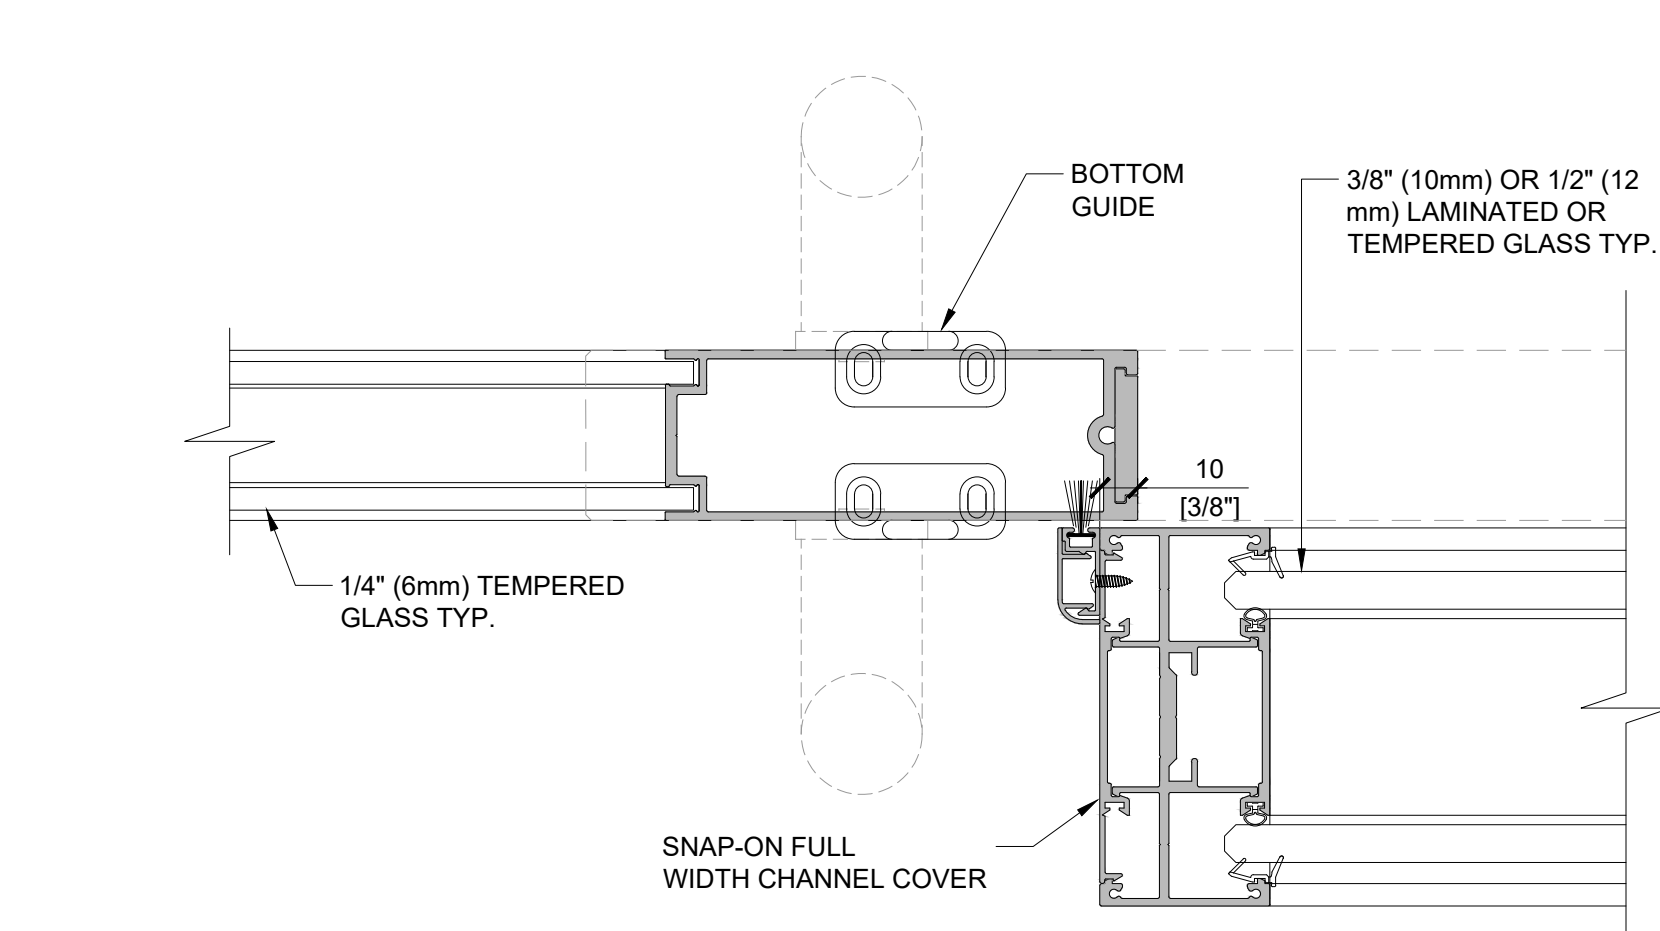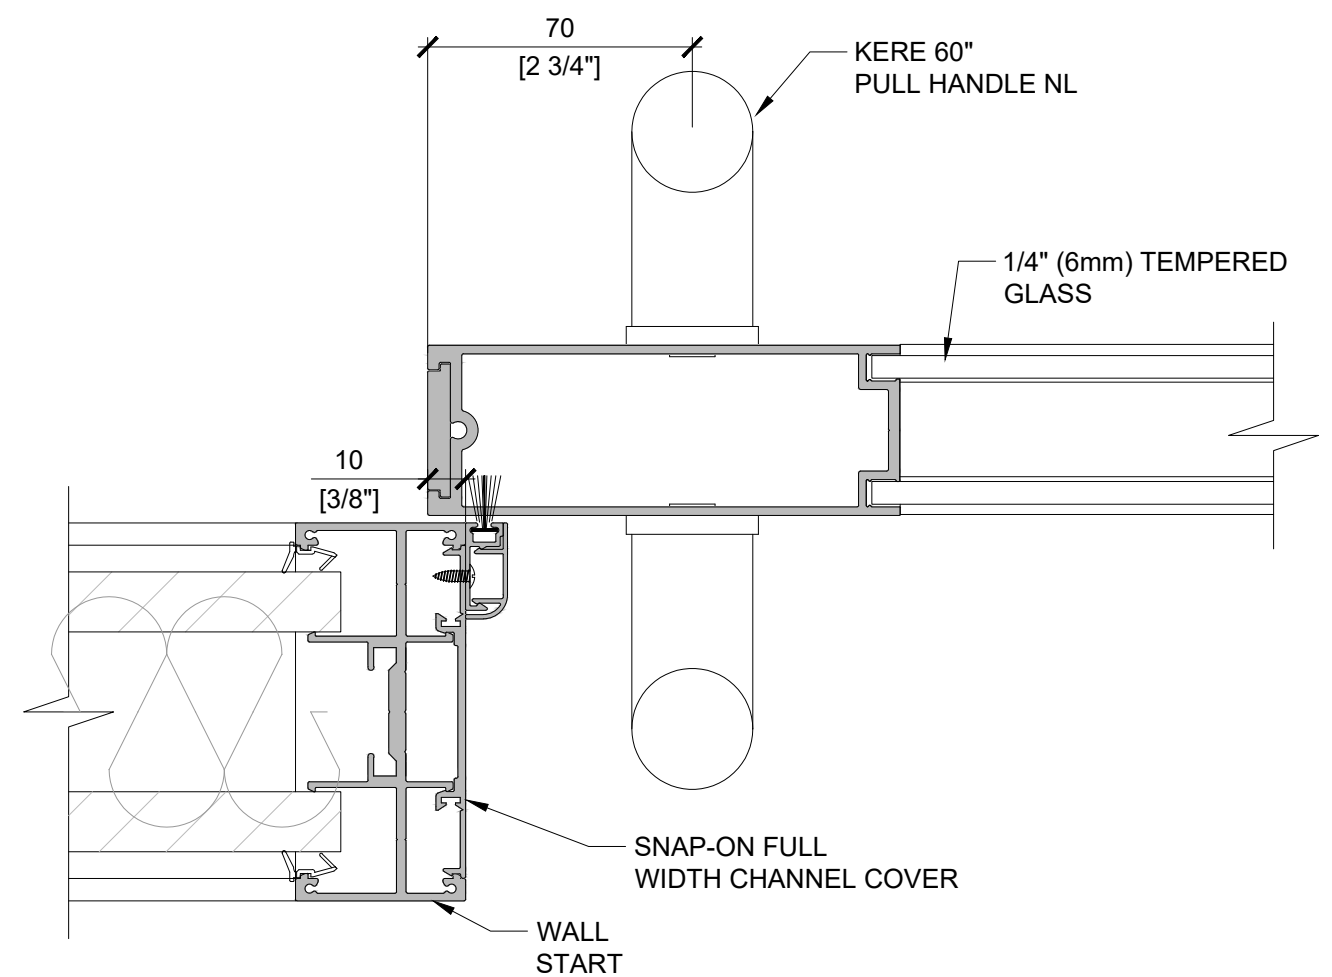

5 BARN ALUMINIUM D56 DOOR - SOLID WALL
SCALE: 1:2 (ON SIZE D - 34" X 22")

6 BARN ALUMINIUM D56 DOOR - GLASS WALL
SCALE: 1:2 (ON SIZE D - 34" X 22")

7 SLIDING SOLID DOOR - WALL START
SCALE: 1:2 (ON SIZE D - 34" X 22")

8 SLIDING SOLID DOOR - GLASS WALL
SCALE: 1:2 (ON SIZE D - 34" X 22")

Project

Architect

Dealer

Title

MOODWALL P4 SLIDING DOOR STANDARD DETAILS

REV.	DESCRIPTION	DATE
------	-------------	------

moodwall
by RAMPART

For more information,
please visit:
rampart.ca


RAMPART PARTITIONS INC.
1305 INDUSTRIELLE, LA PRAIRIE QUÉBEC
TEL.: (450) 444-7414 FAX: (450) 444-7074
TOLL-FREE: (800) 724-6600
E-MAIL: info@rampart.ca

SALES
SM T 1 (800) 724-6600 #1
sales@rampart.ca


Drawn by	A.G.
Approved by	K.E.
Quote	00000
Date	2026/06/18
Scale	1:2
Rev#	00

Drawing #


W-305

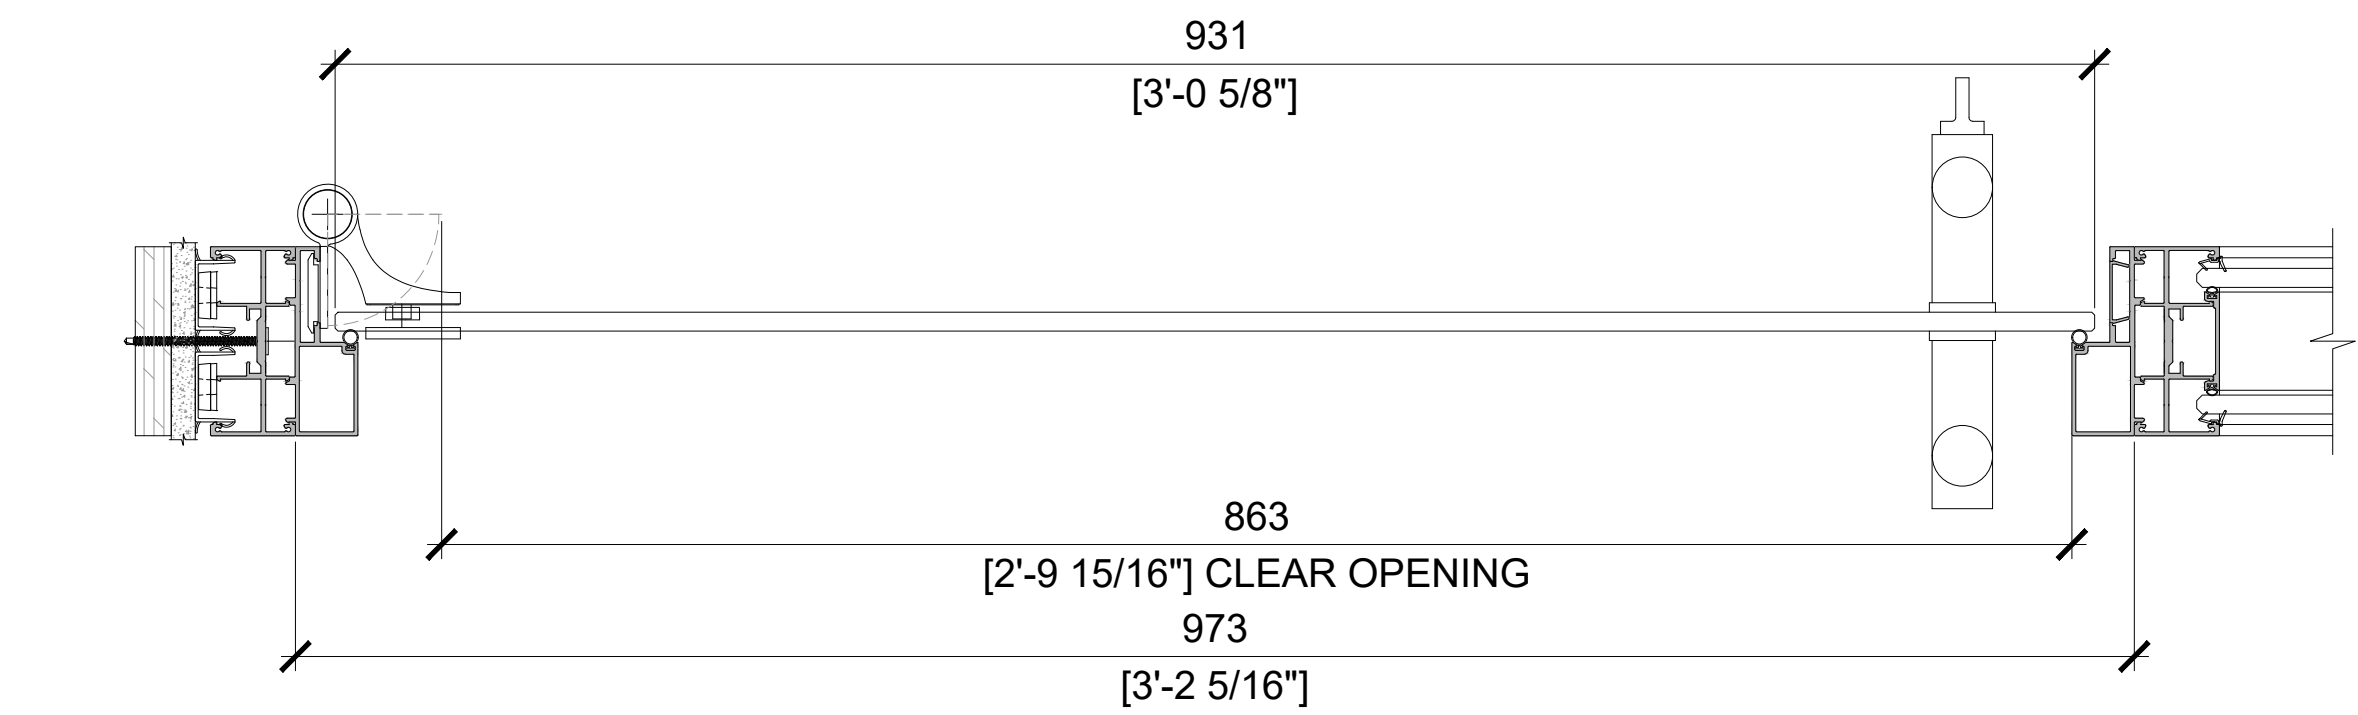


1 P4 SWING FG10/12 DOOR - KERE - HHFG
SCALE: 1:4 (ON SIZE D - 34" X 22")

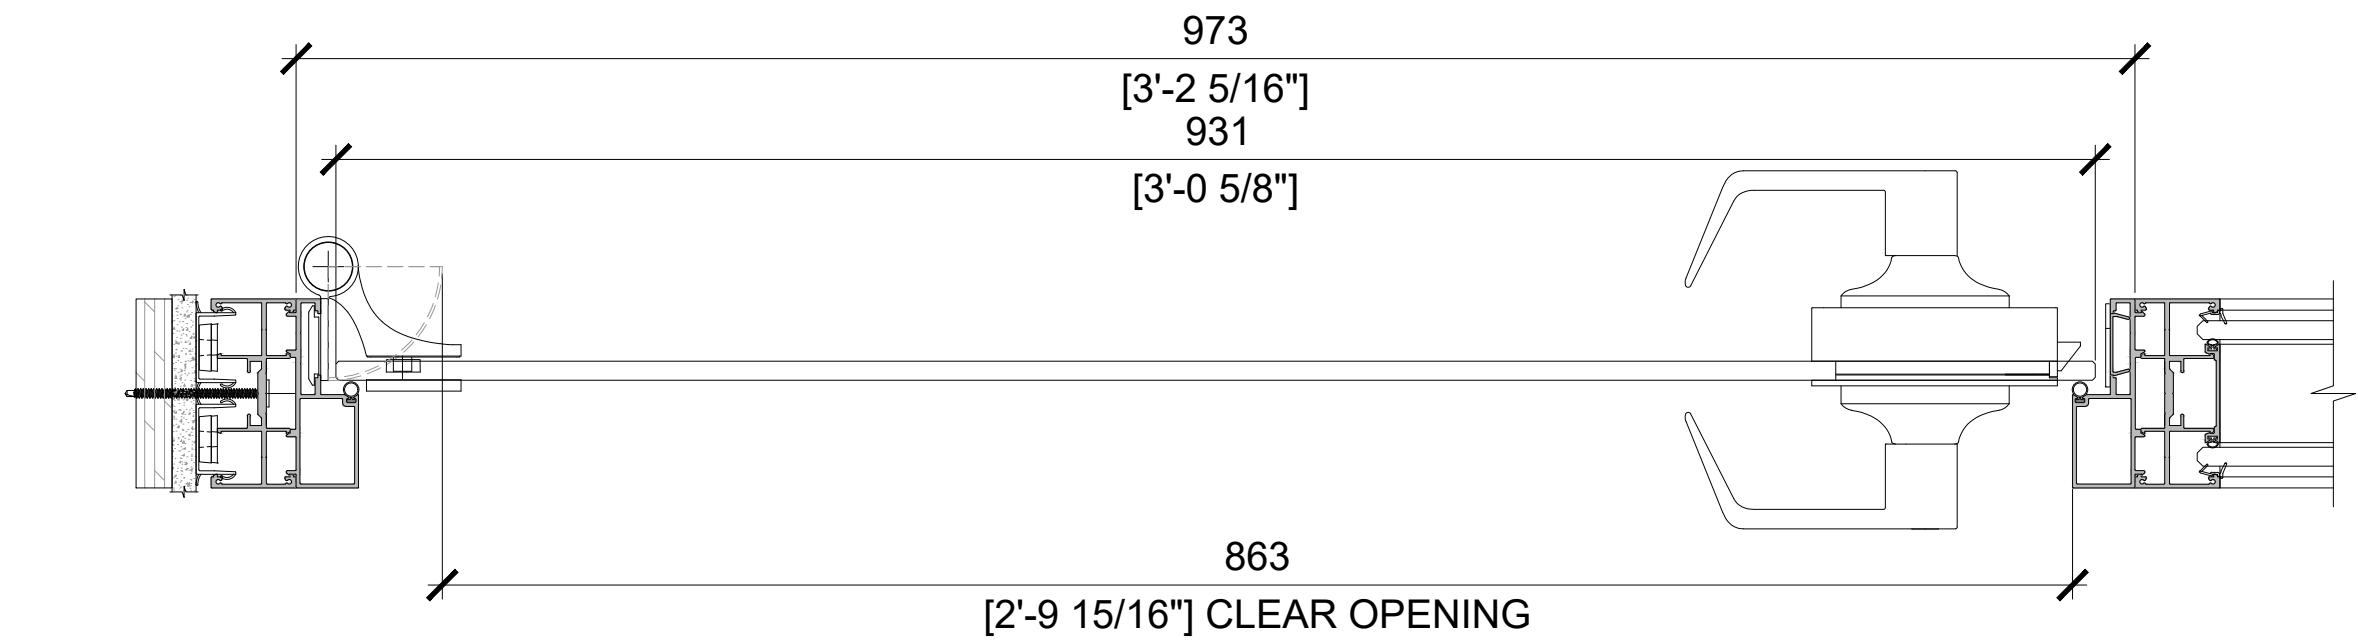


2 P4 SWING FG10/12 DOOR - SEJO - HHFG
SCALE: 1:4 (ON SIZE D - 34" X 22")

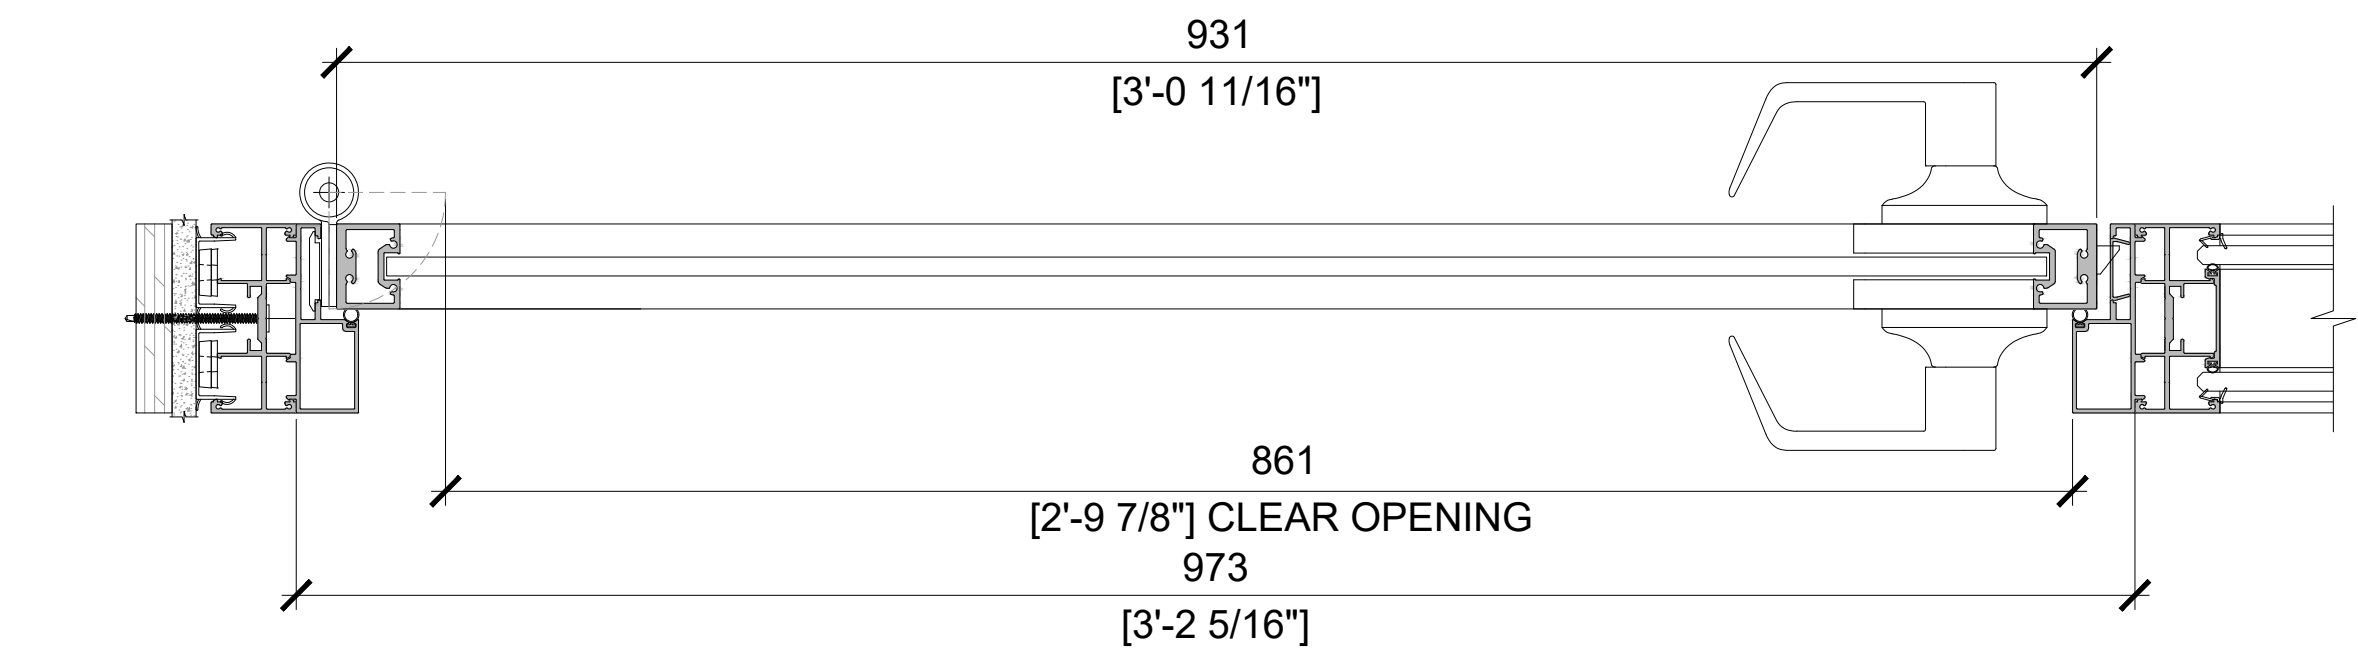


3 P4 SWING S12 FRAMED DOOR - MARO - HH45
SCALE: 1:4 (ON SIZE D - 34" X 22")

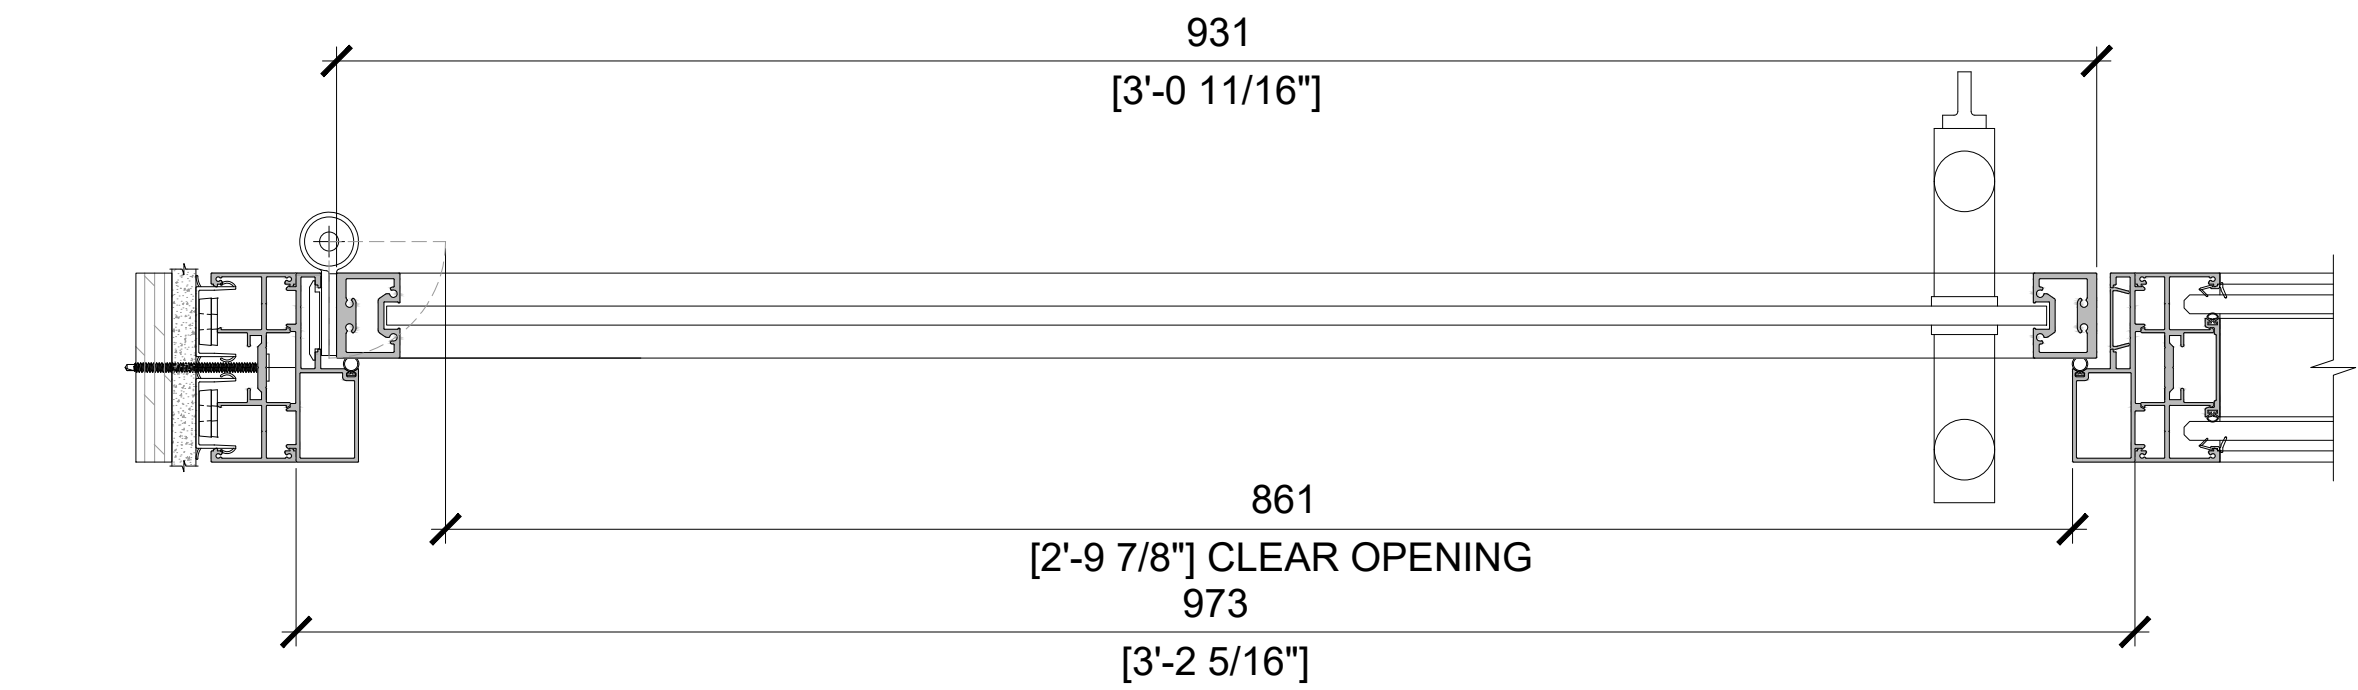


4 P4 SWING S12 FRAMED DOOR - KERE - HH45
SCALE: 1:4 (ON SIZE D - 34" X 22")

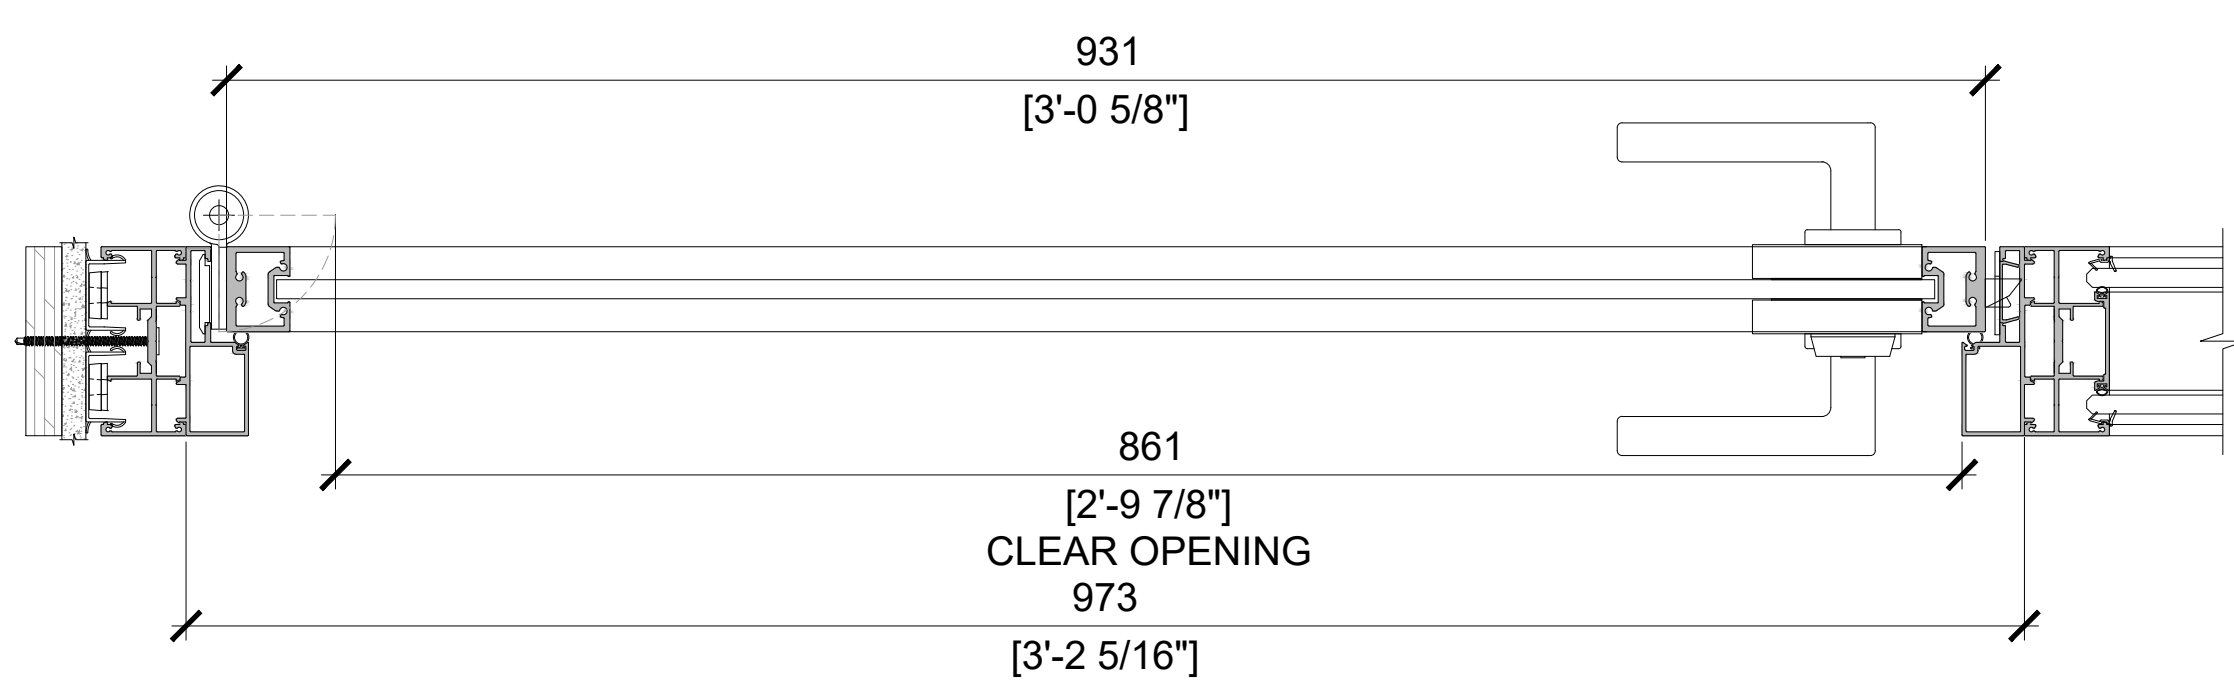


5 P4 SWING S12 GLASS DOOR - RESE - HH45
SCALE: 1:4 (ON SIZE D - 34" X 22")

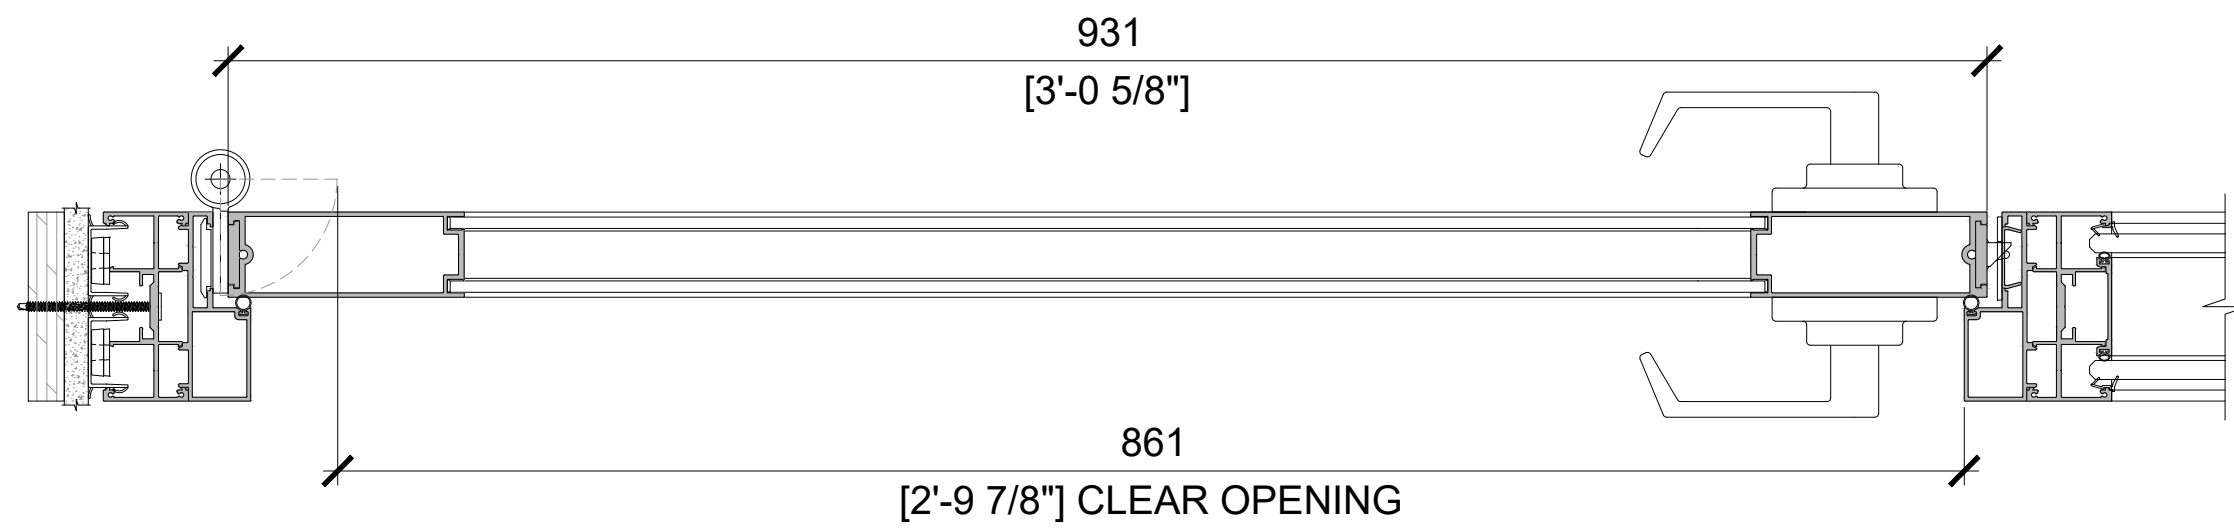

6 P4 SWING D56 GLASS DOOR - TERO - HH45
SCALE: 1:4 (ON SIZE D - 34" X 22")

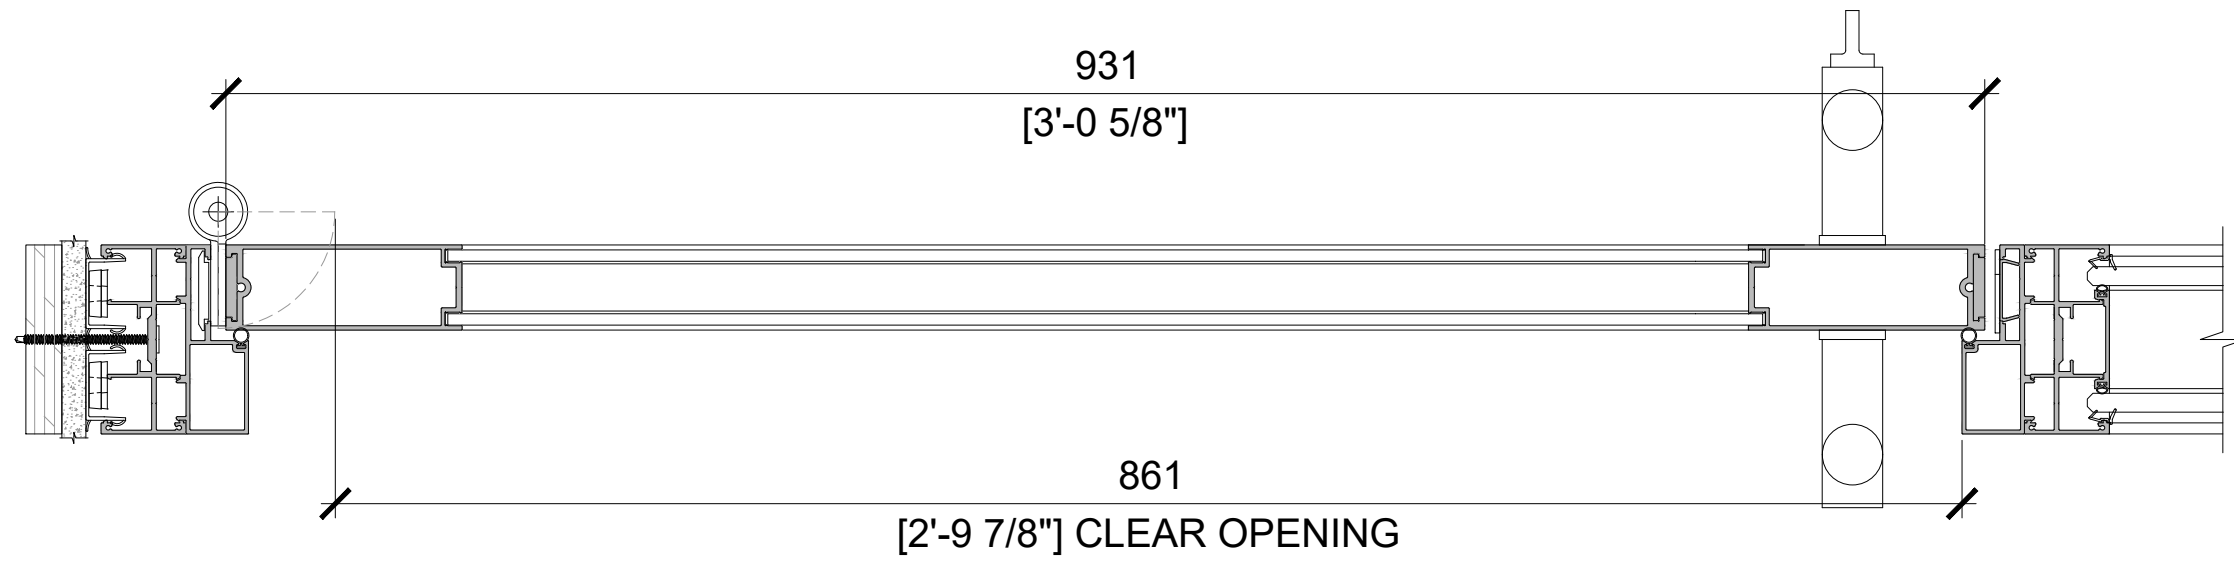

7 P4 SWING D56 GLASS DOOR - KERE - HH45
SCALE: 1:4 (ON SIZE D - 34" X 22")

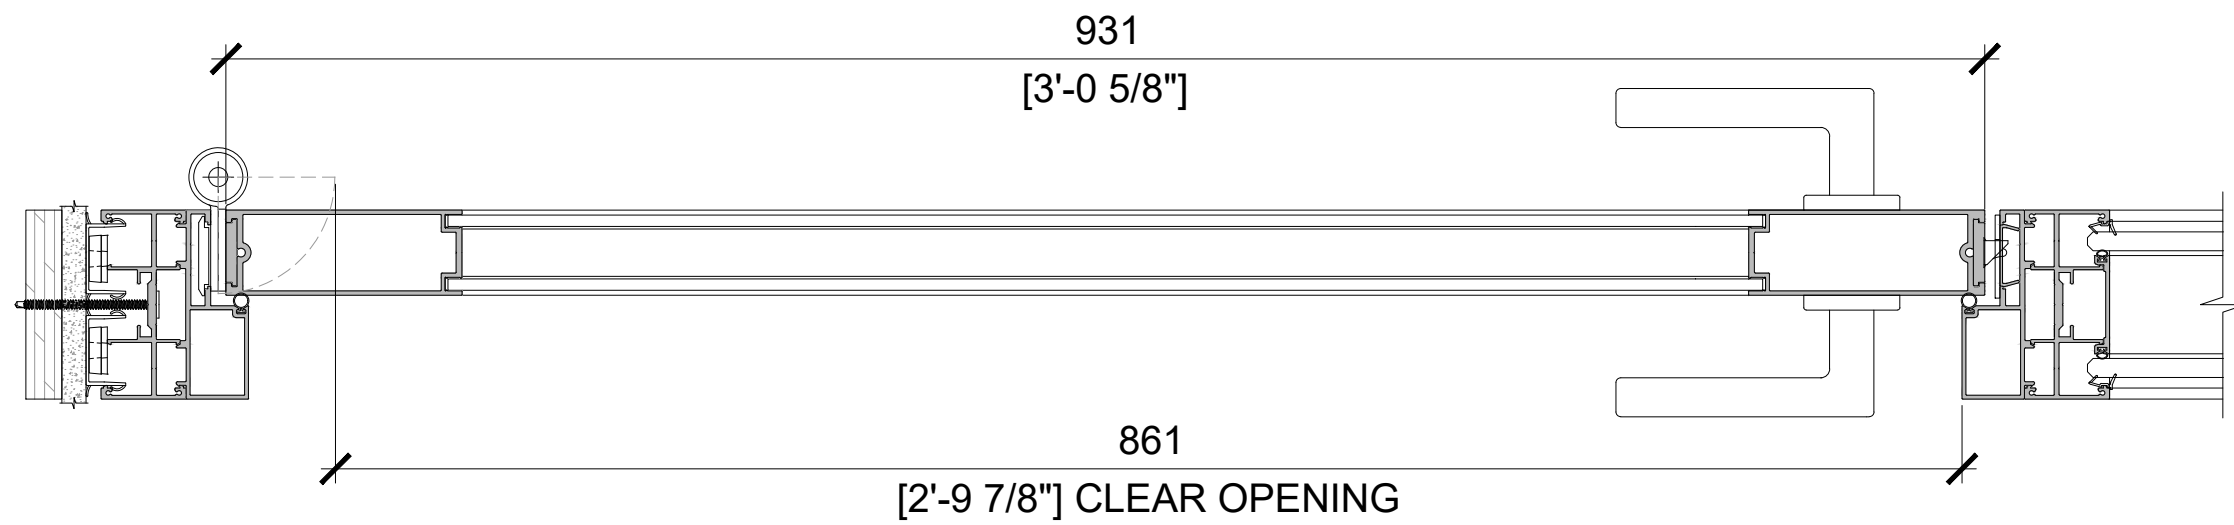

8 P4 SWING D56 GLASS DOOR - REVEL - HH45
SCALE: 1:4 (ON SIZE D - 34" X 22")

Project

Architect

Dealer

Title

MOODWALL P4 DOOR OPTIONS

REV. DESCRIPTION DATE

moodwall
by RAMPART

For more information,
please visit:
rampart.ca

RAMPART PARTITIONS INC.
1305 INDUSTRIELLE LA PRAIRIE QUÉBEC
TEL.: (450) 444-7414 FAX: (450) 444-7074
TOLL-FREE: (800) 724-6600
E-MAIL: info@rampart.ca

SALES
SM T 1 (800) 724-6600 #1
sales@rampart.ca

Drawn by A.G.

Approved by K.E.


Quote 00000

Date 2026/06/18


Scale 1:4 Rev# 00

Drawing #


W-400

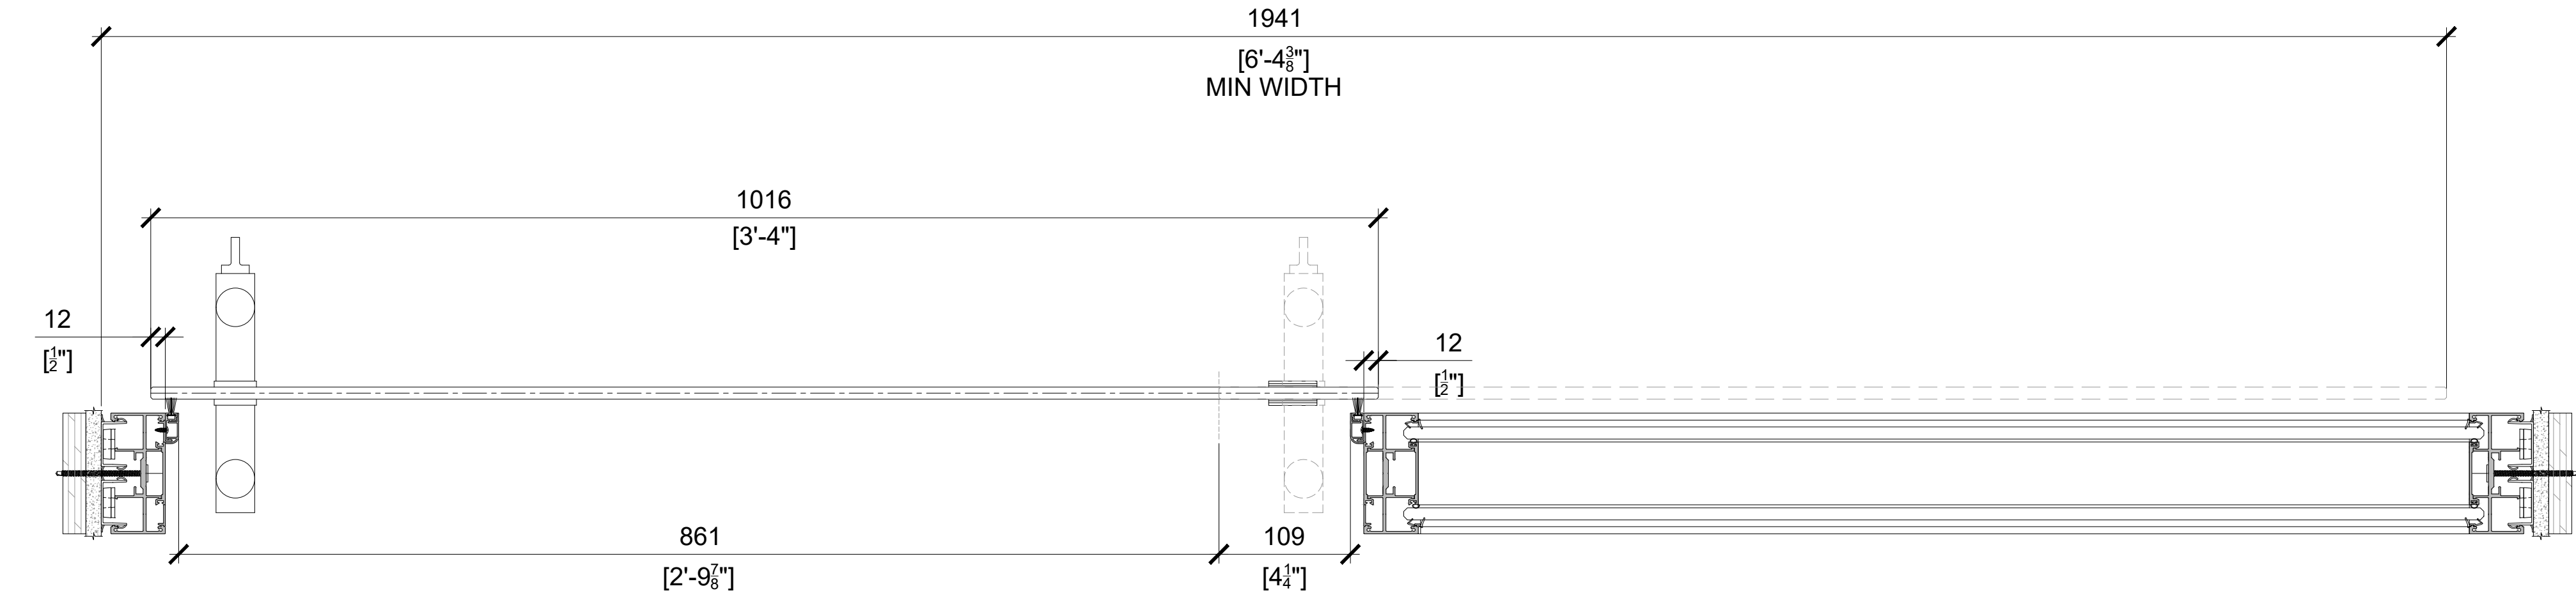


1 P4 INTEC SLIDING GLASS DOOR - KERE 60" LOCKING PULL HANDLE
SCALE: 1:6.5 (ON SIZE D - 34" X 22")

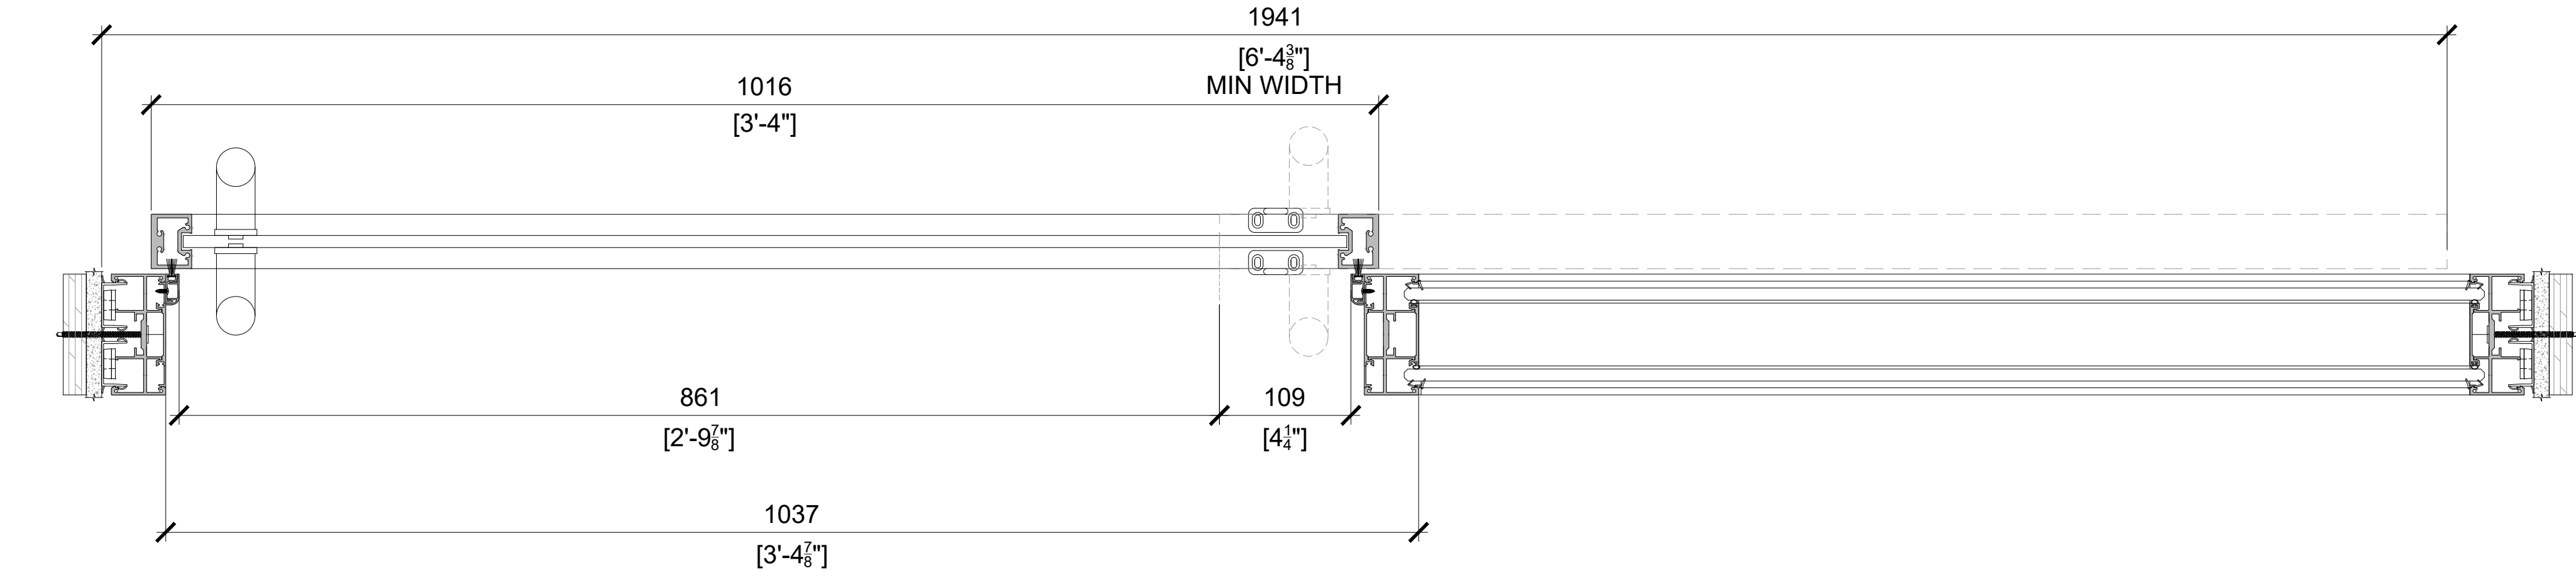

2 P4 INTEC SLIDING FRAMED DOUBLE GLASS DOOR - KERE 60" LOCKING PULL HANDLE
SCALE: 1:6.5 (ON SIZE D - 34" X 22")

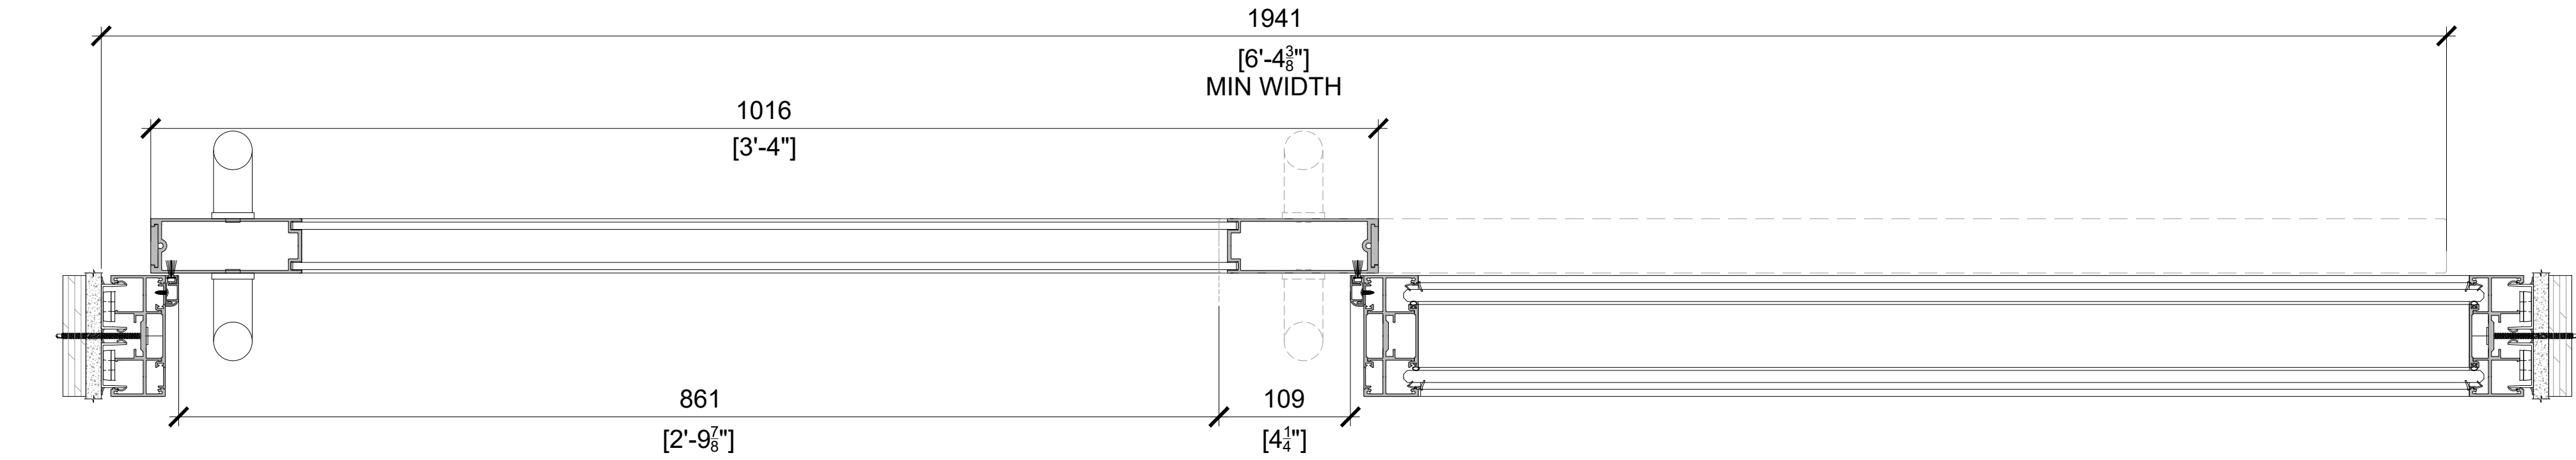

3 P4 INTEC SLIDING FRAMED LP SINGLE GLASS DOOR - REJO 18" NON LOCKING PULL HANDLE
SCALE: 1:6.5 (ON SIZE D - 34" X 22")

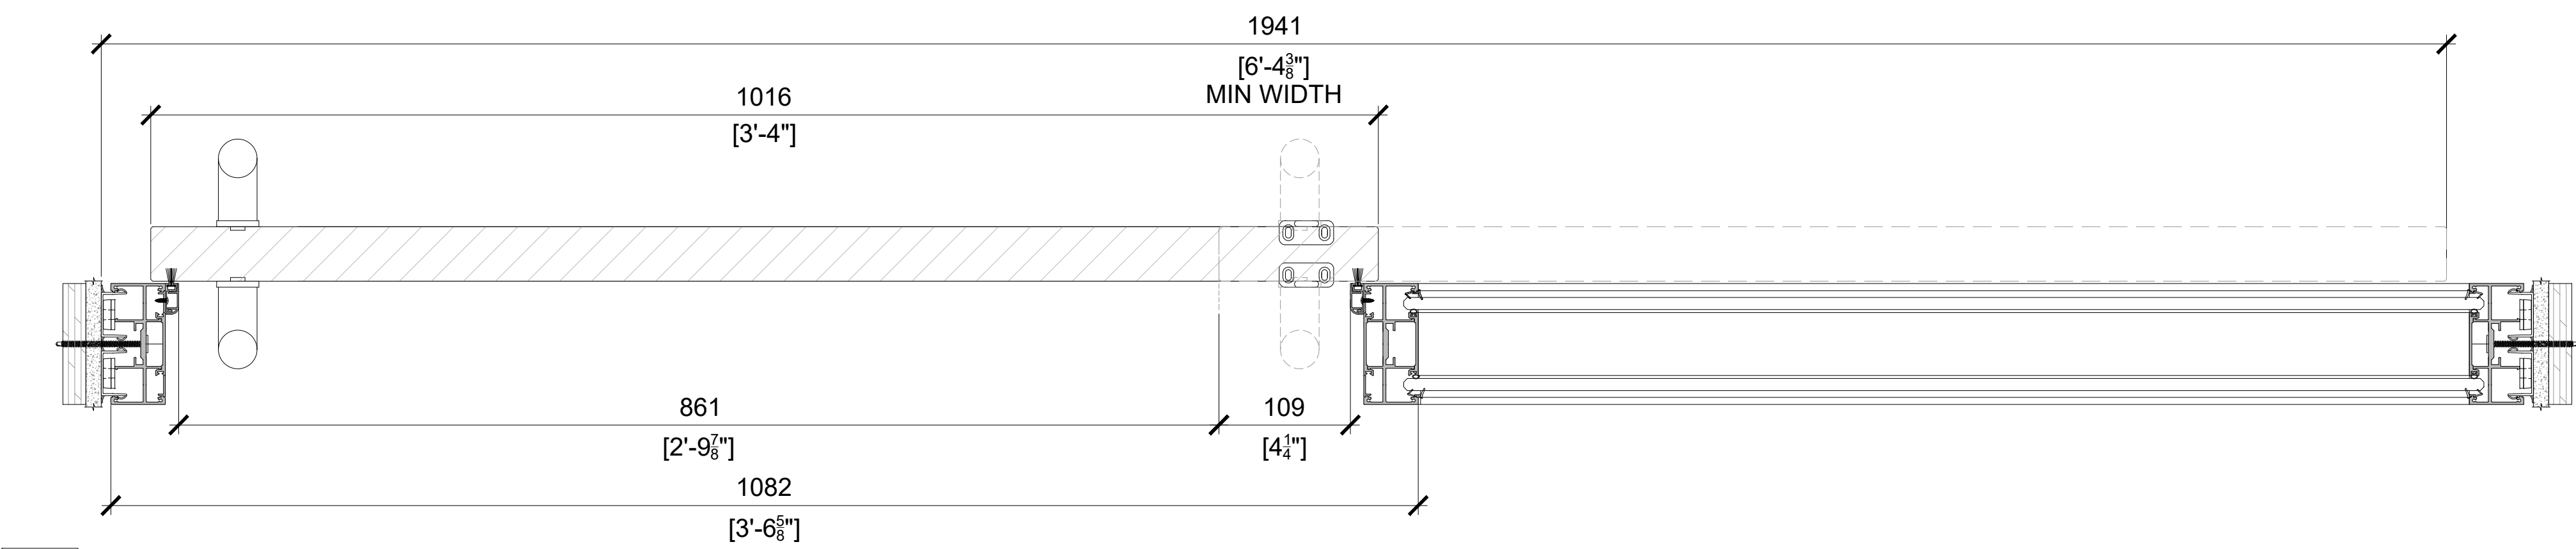

4 P4 INTEC SLIDING SOLID DOOR - KERE 60" NON LOCKING PULL HANDLE
SCALE: 1:6.5 (ON SIZE D - 34" X 22")

Project

Architect

Dealer

Title

MOODWALL P4
SLIDING
DOOR OPTIONS

REV.	DESCRIPTION	DATE
------	-------------	------



For more information,
please visit:
rampart.ca

RAMPART PARTITIONS INC.
1305 INDUSTRIELLE LA PRAIRIE QUÉBEC
TEL.: (450) 444-7414 FAX: (450) 444-7074
TOLL-FREE: (800) 724-6600
E-MAIL: info@rampart.ca

SALES
SM T 1 (800) 724-6600 #1
sales@rampart.ca

Drawn by A.G.

Approved by K.E.


Quote 00000

Date 2026/06/18


Scale 1:4 Rev# 00

Drawing #


W-401

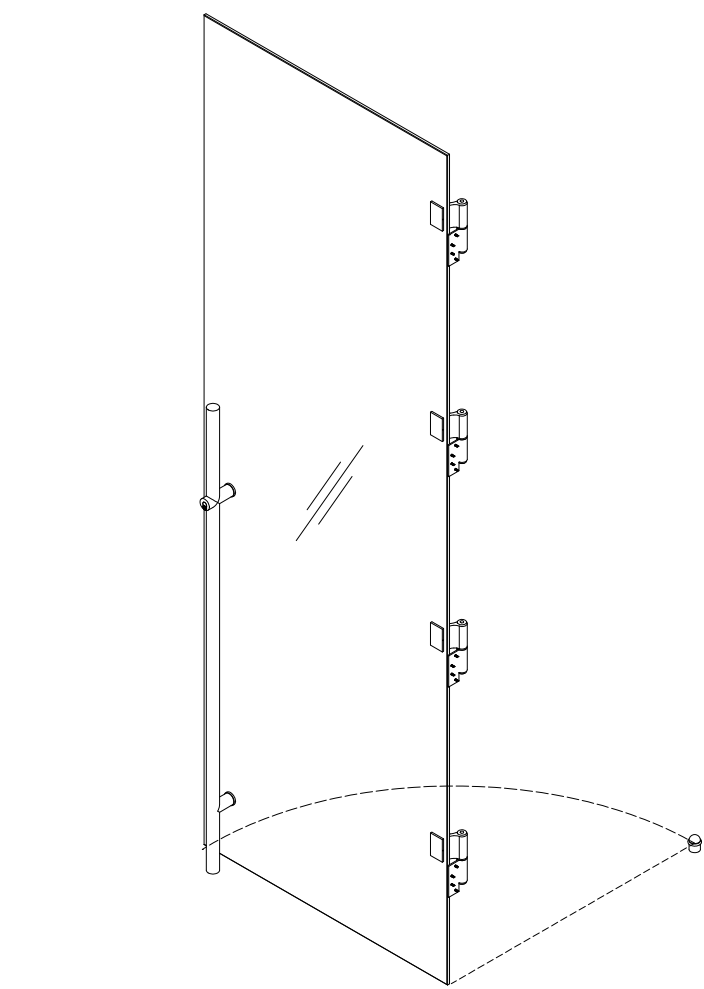


1 SWING FG - KERE - HHFG
SCALE: 1:20 (ON SIZE D - 34" X 22")

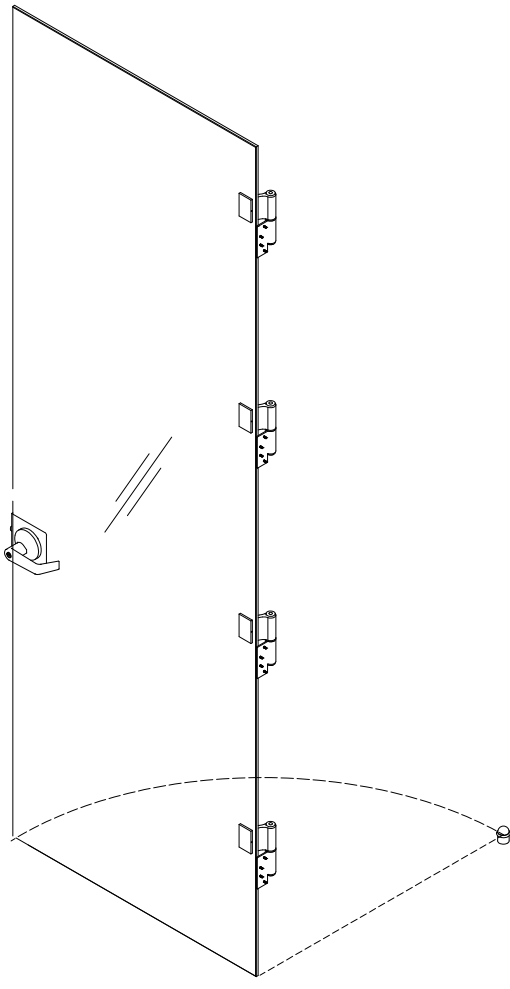


2 SWING FG - SEJO - HHFG
SCALE: 1:20 (ON SIZE D - 34" X 22")

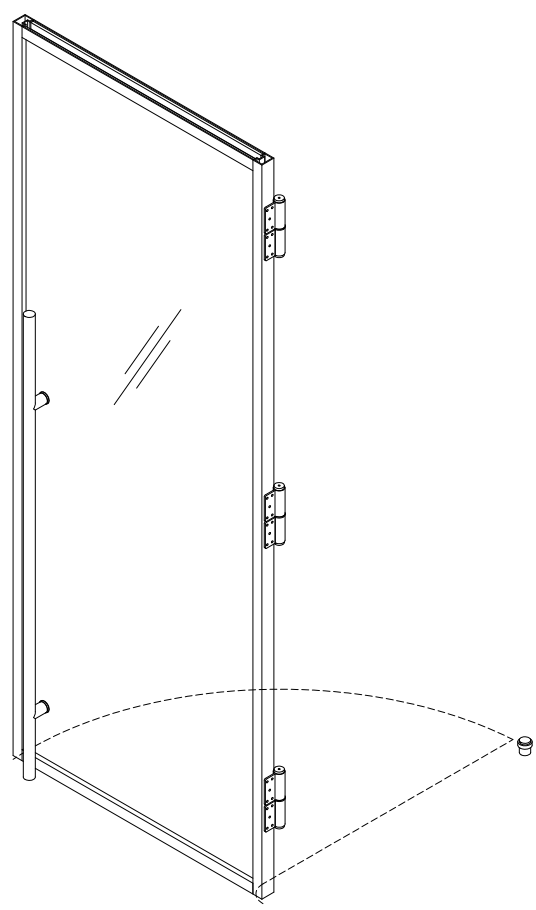


3 SWING S12 DOOR - KERE NL - HH45
SCALE: 1:20 (ON SIZE D - 34" X 22")

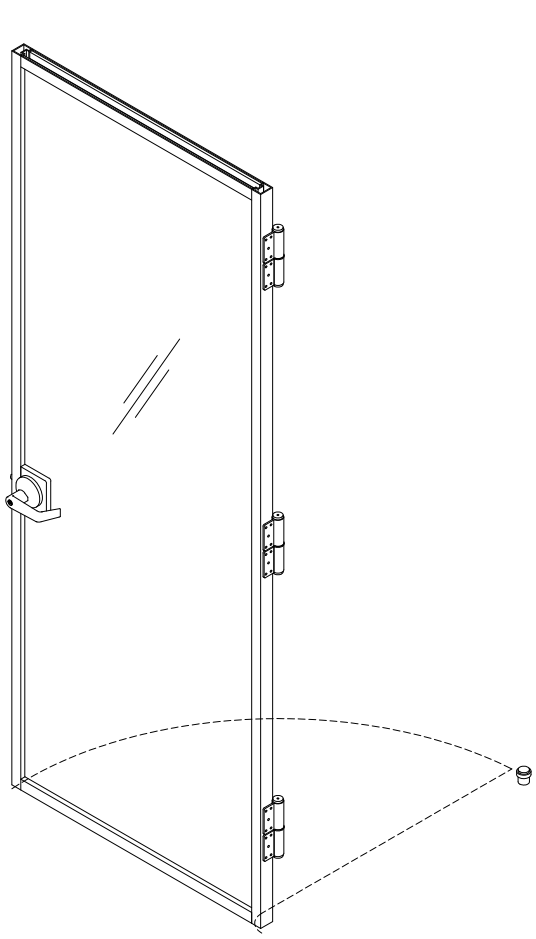


4 SWING S12 DOOR - MARO - HH45
SCALE: 1:20 (ON SIZE D - 34" X 22")

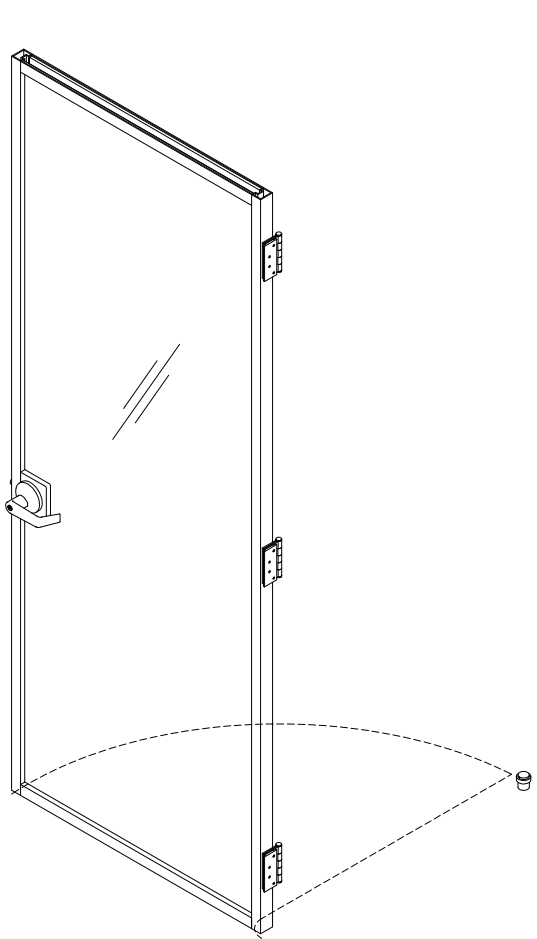


5 SWING S12 - MARO - BH45
SCALE: 1:20 (ON SIZE D - 34" X 22")

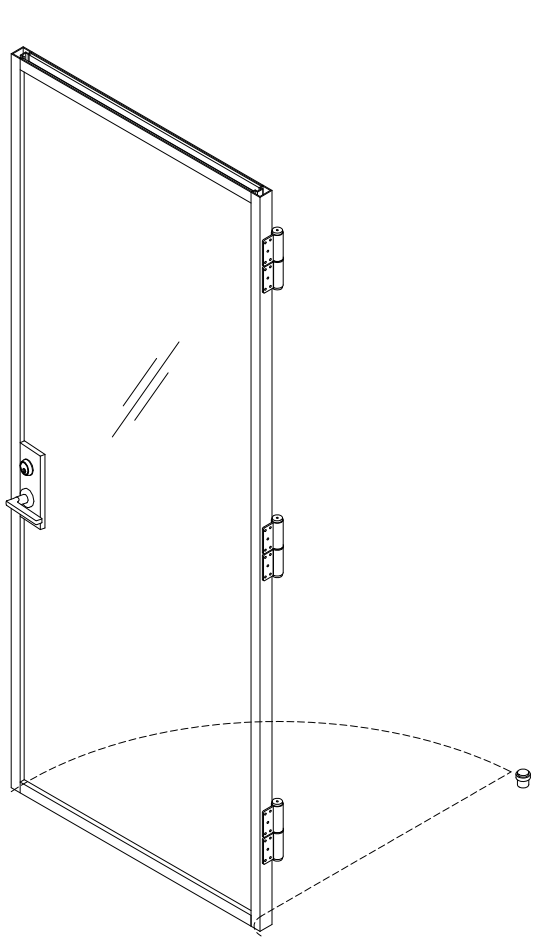


6 SWING S12 - RESE - HH45
SCALE: 1:20 (ON SIZE D - 34" X 22")

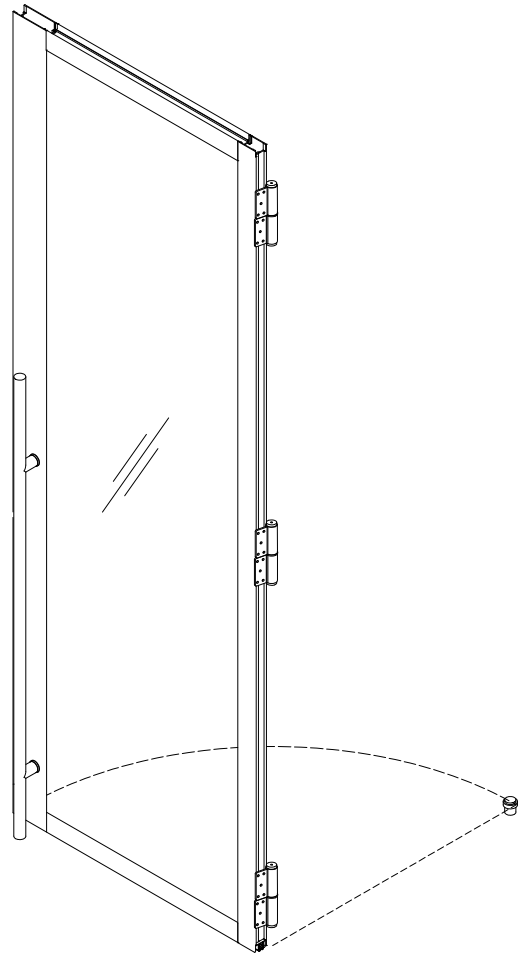


7 SWING DG52 - KERE NL - HH45
SCALE: 1:20 (ON SIZE D - 34" X 22")

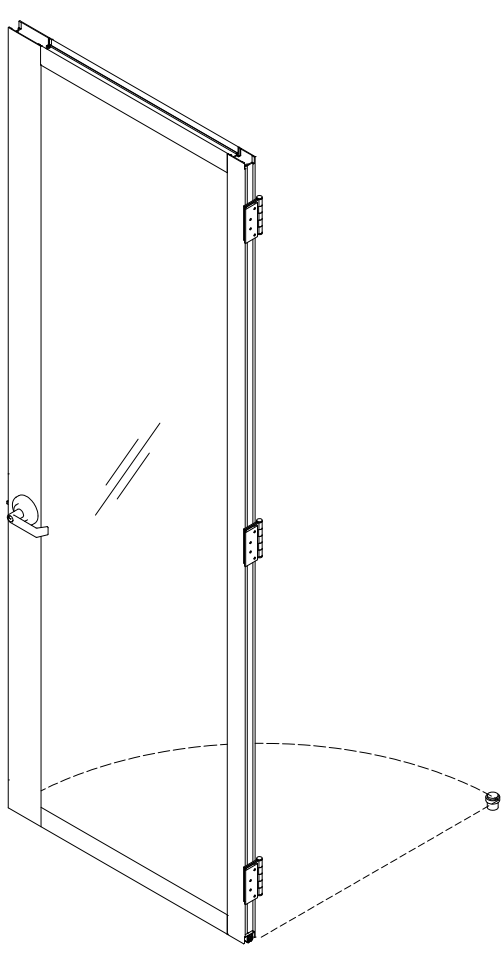


8 SWING DG52 - TERO - BH45
SCALE: 1:20 (ON SIZE D - 34" X 22")

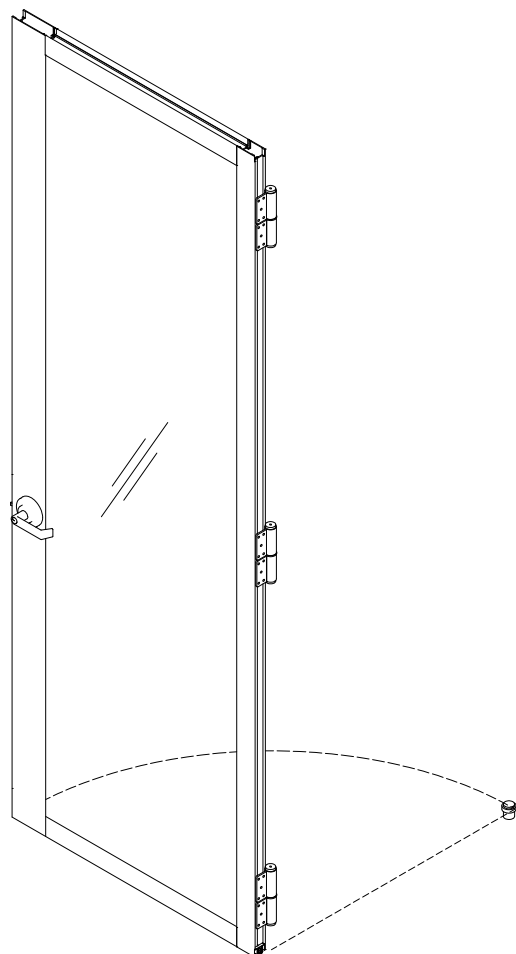


9 SWING D52 DOOR - TERO - HH45
SCALE: 1:20 (ON SIZE D - 34" X 22")

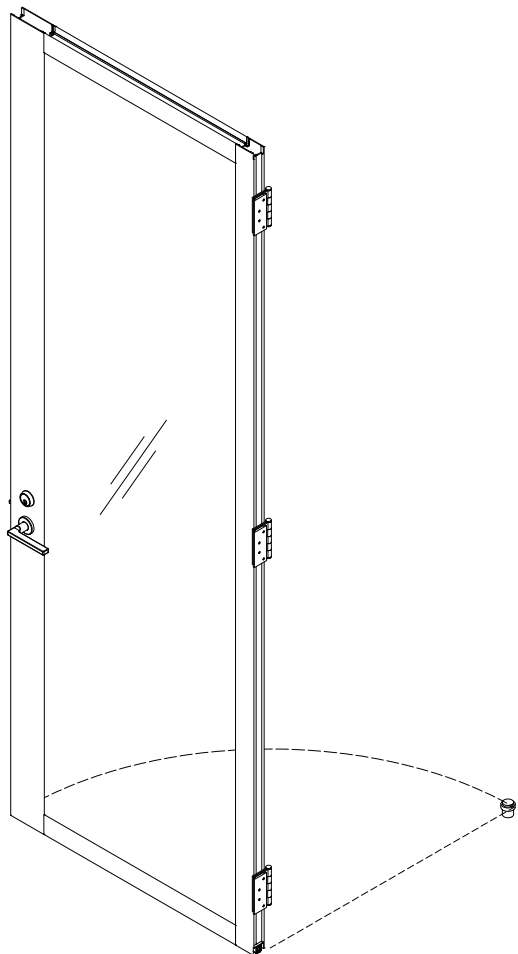


10 SWING D52 DOOR - REVEL - BH45
SCALE: 1:20 (ON SIZE D - 34" X 22")

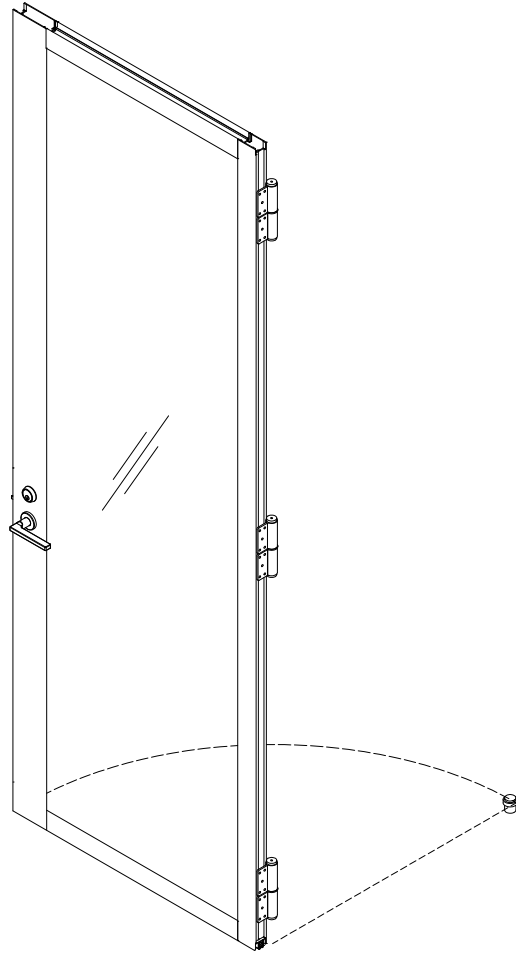


11 SWING D52 DOOR - REVEL - HH45
SCALE: 1:20 (ON SIZE D - 34" X 22")

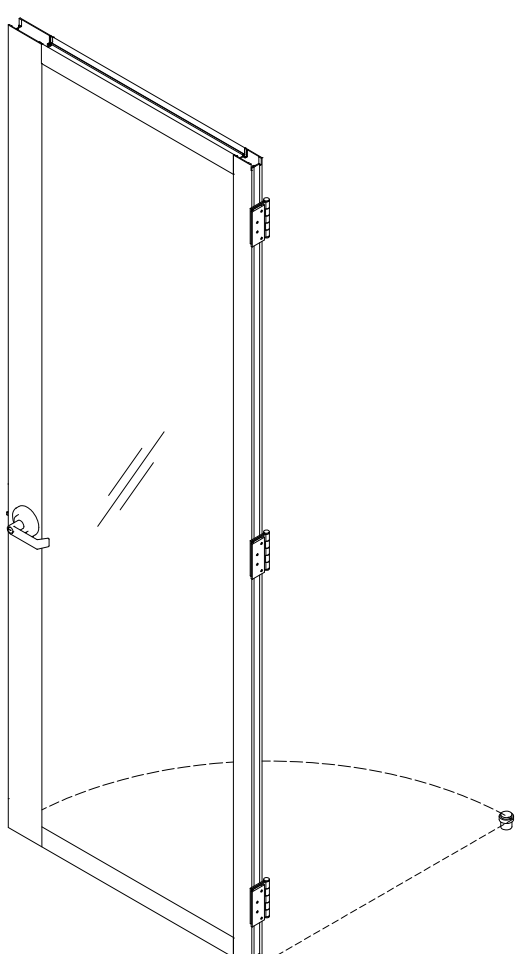


12 SWING D56 DOOR - TERO - BH45
SCALE: 1:20 (ON SIZE D - 34" X 22")

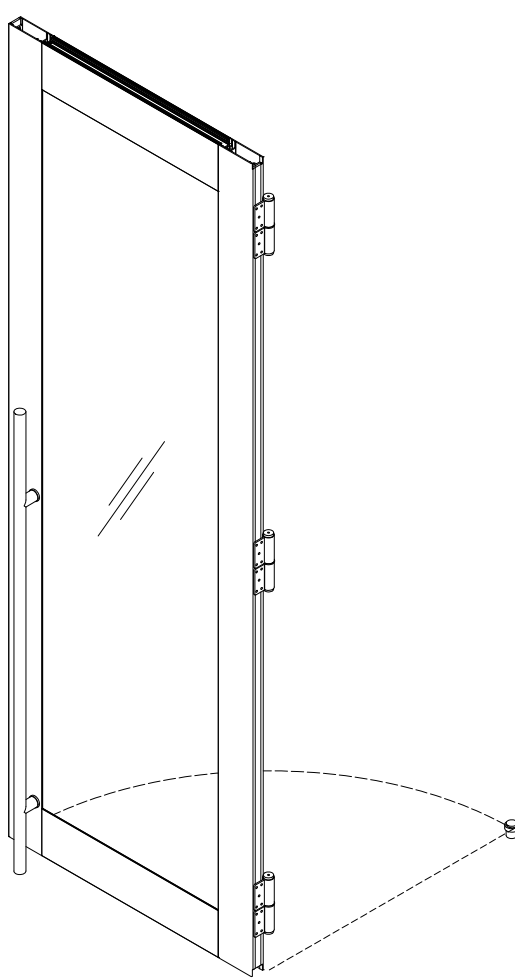


13 SWING D56 DOOR - KERE - HH45
SCALE: 1:20 (ON SIZE D - 34" X 22")

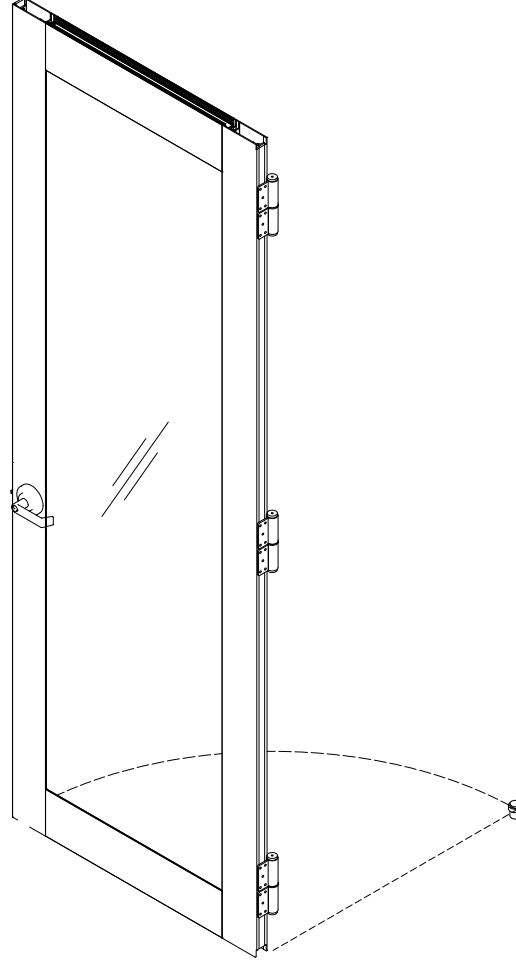


14 SWING D56 DOOR - TERO - HH45
SCALE: 1:20 (ON SIZE D - 34" X 22")

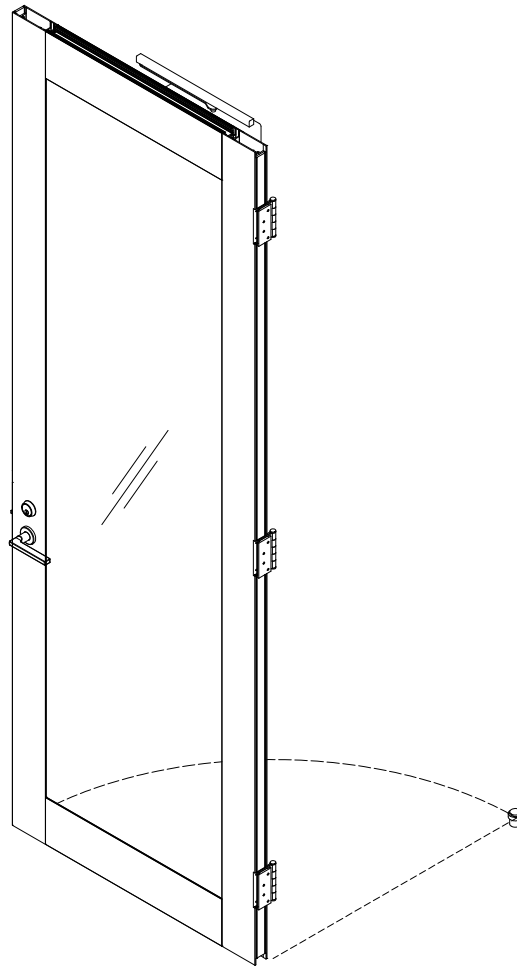


15 SWING D56 DOOR - REVEL - BH45
SCALE: 1:20 (ON SIZE D - 34" X 22")

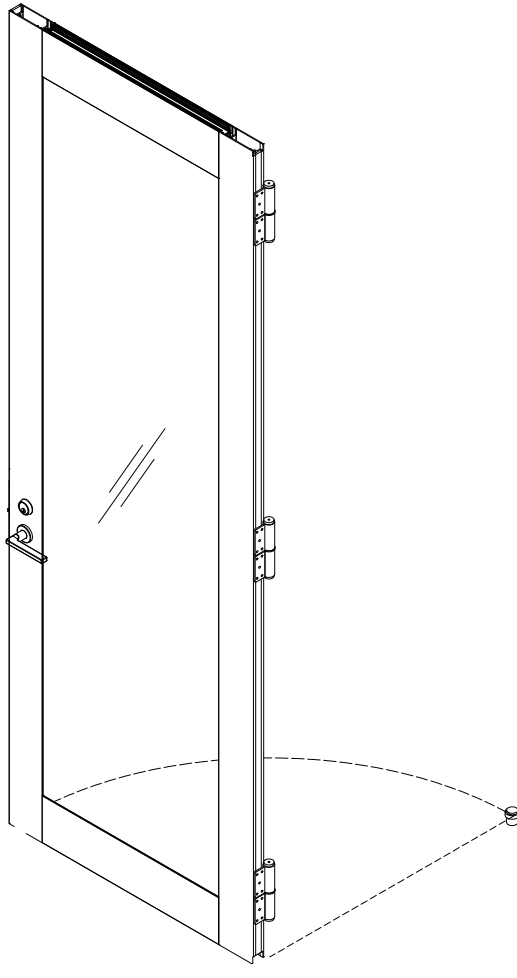

16 SWING D56 DOOR - REVEL - HH45
SCALE: 1:20 (ON SIZE D - 34" X 22")

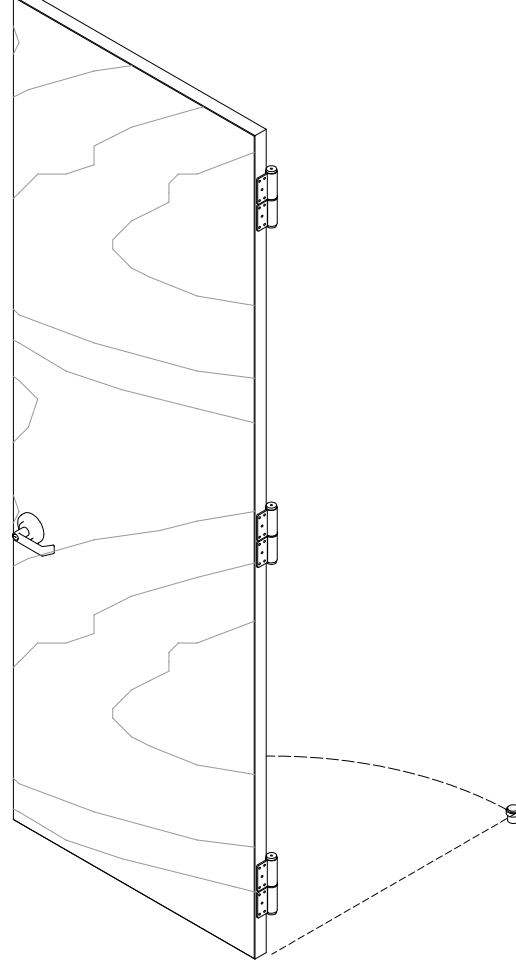

15 SWING WOOD DOOR - TERO - HH45
SCALE: 1:20 (ON SIZE D - 34" X 22")

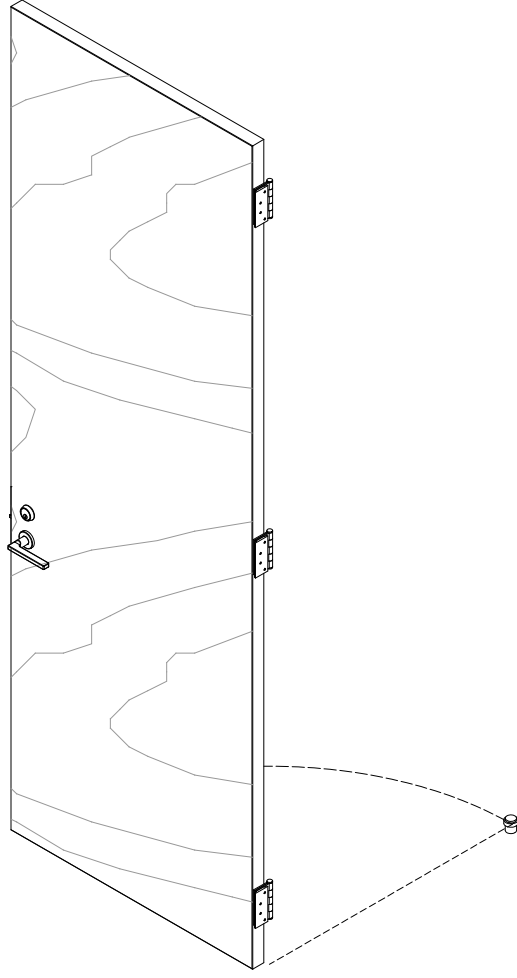

16 SWING WOOD DOOR - REVEL - BH45
SCALE: 1:20 (ON SIZE D - 34" X 22")

Project

Architect

Dealer

Title

MOODWALL P4 DOOR OPTIONS

REV.	DESCRIPTION	DATE
------	-------------	------

moodwall
by RAMPART

For more information,
please visit:

rampart.ca

RAMPART PARTITIONS INC.
1305 INDUSTRIELLE, LA PRAIRIE QUÉBEC
TEL.: (450) 444-7414 FAX: (450) 444-7074
TOLL-FREE: (800) 724-6600
E-MAIL: info@rampart.ca

SALES
SM T 1 (800) 724-6600 #1
sales@rampart.ca

Drawn by A.G.

Approved by K.E.

Quote 00000

Date 2026/06/18

Scale 1:20 Rev# 00

Drawing #

W-402