



ENHANCE YOUR MOODWALL WITH QUALITY & STYLE

upgrade the security and aesthetics of your moodwall system with quality door hardware. Select from a range of hinges, handles, and complementary hardware.

Project

Architect

Dealer

Title

MOODWALL DOOR & HARDWARE

REV.	DESCRIPTION	DATE
------	-------------	------

moodwall
by RAMPART


For more information,
please visit:
rampart.ca

RAMPART PARTITIONS INC.
1305 INDUSTRIELLE LA PRAIRIE QUÉBEC
TEL.: (450) 444-7414 FAX: (450) 444-7074
TOLL-FREE: (800) 724-6600
E-MAIL: info@rampart.ca


SALES
SM T 1 (800) 724-6600 #1
sales@rampart.ca

Drawn by	A.G.
Approved by	K.E.
Quote	00000
Date	2026/07/06
Scale	NTS
Rev#	01


Drawing # **W-100**

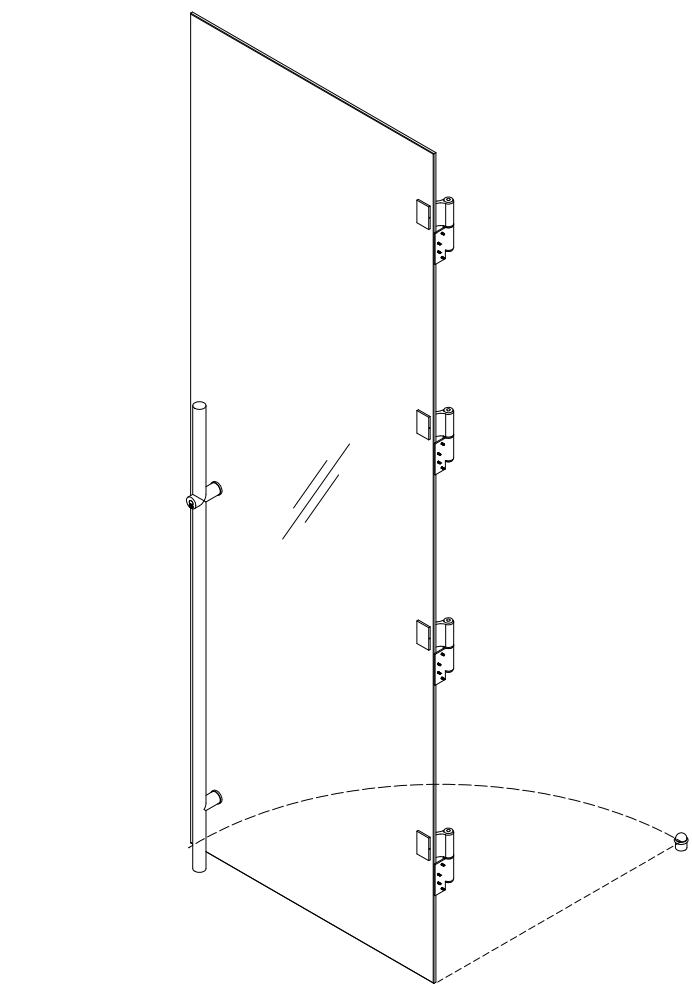


1 SWING FG - KERE - HHFG
SCALE: 1:20 (ON SIZE D - 34" X 22")

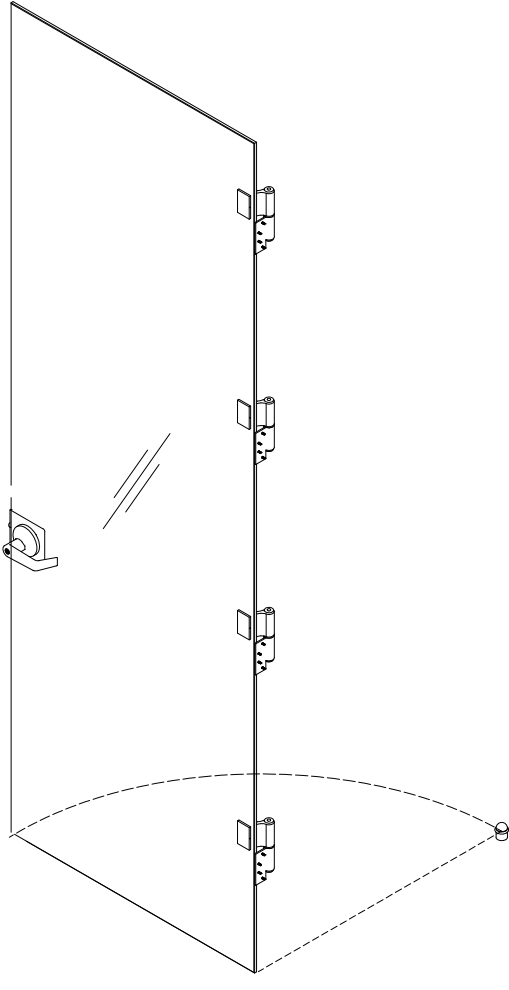


2 SWING FG - SEJO - HHFG
SCALE: 1:20 (ON SIZE D - 34" X 22")

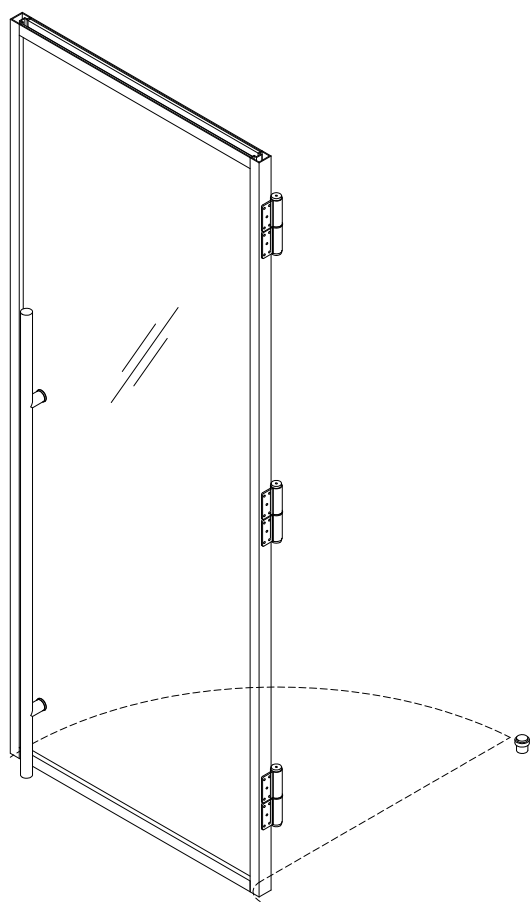


3 SWING S12 DOOR - KERE NL - HH45
SCALE: 1:20 (ON SIZE D - 34" X 22")

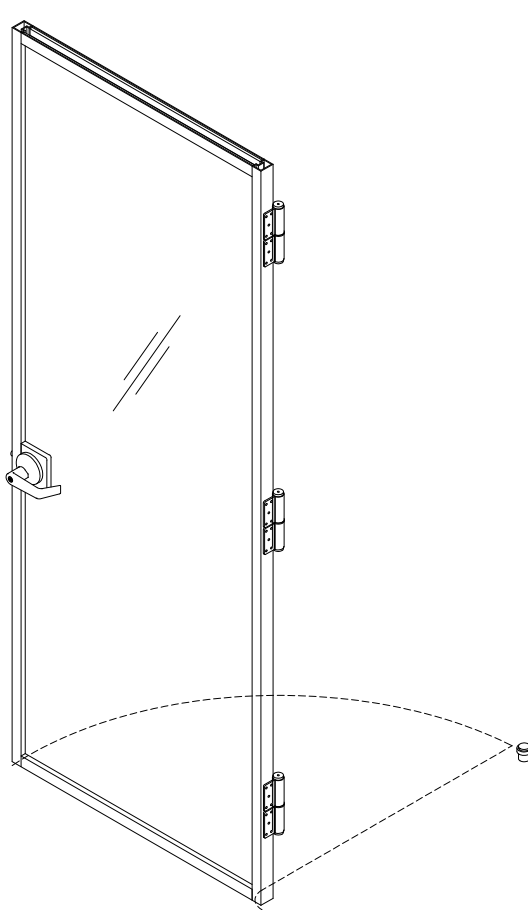


4 SWING S12 DOOR - MARO - HH45
SCALE: 1:20 (ON SIZE D - 34" X 22")

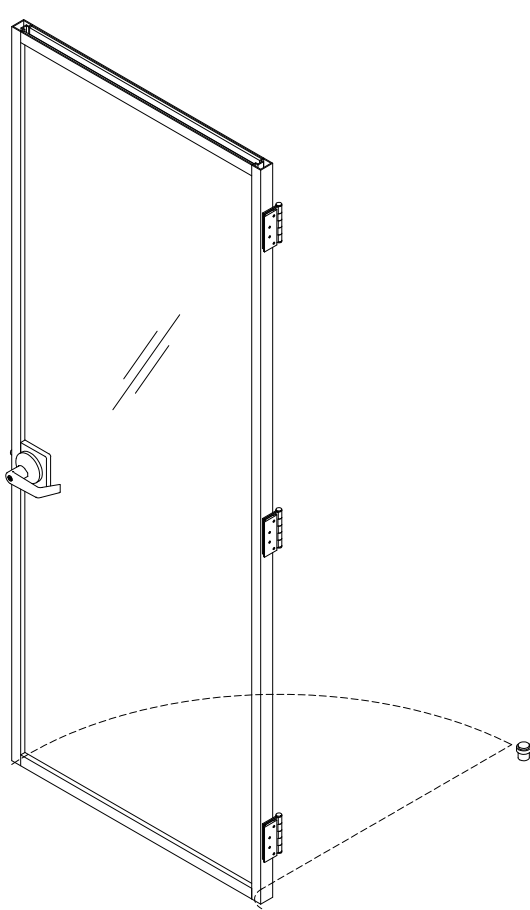


5 SWING S12 - MARO - BH45
SCALE: 1:20 (ON SIZE D - 34" X 22")

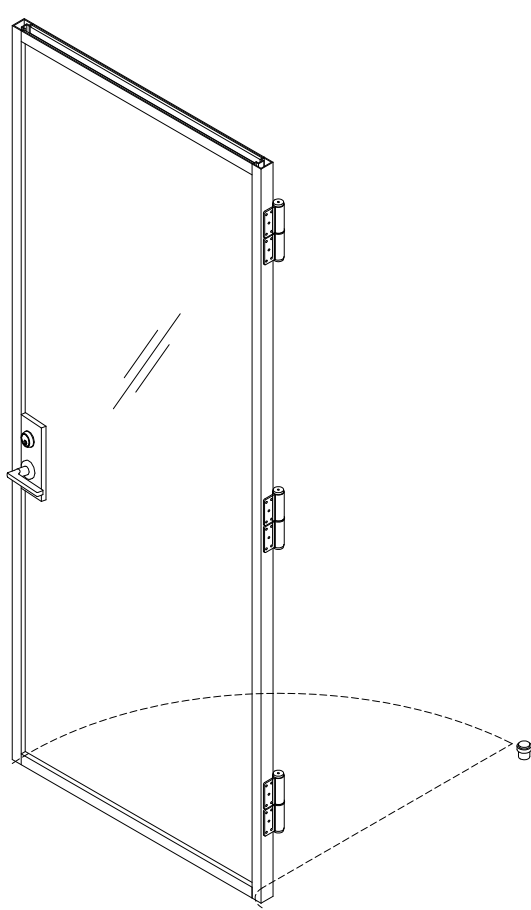


6 SWING S12 - RESE - HH45
SCALE: 1:20 (ON SIZE D - 34" X 22")

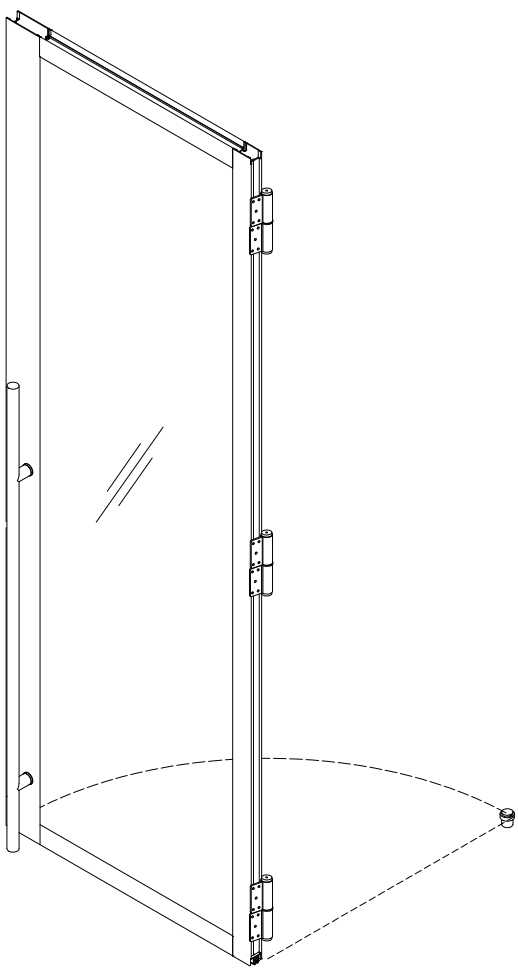


7 SWING D52 - KERE NL - HH45
SCALE: 1:20 (ON SIZE D - 34" X 22")

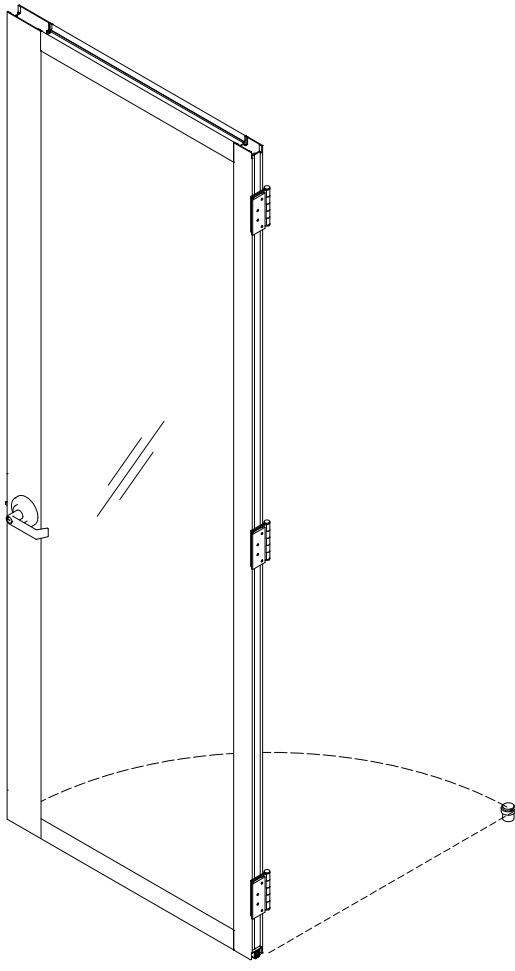


8 SWING D52 - TERO - BH45
SCALE: 1:20 (ON SIZE D - 34" X 22")

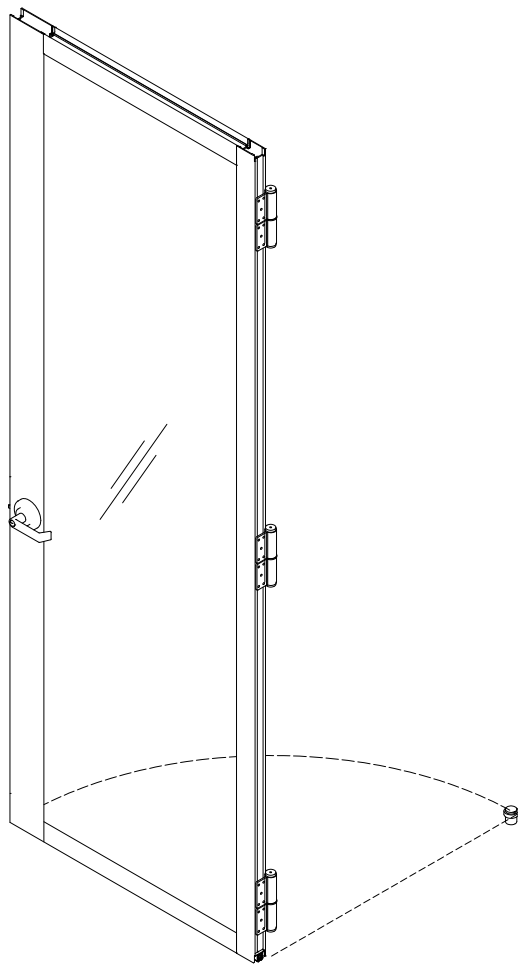


9 SWING D52 DOOR - TERO - HH45
SCALE: 1:20 (ON SIZE D - 34" X 22")

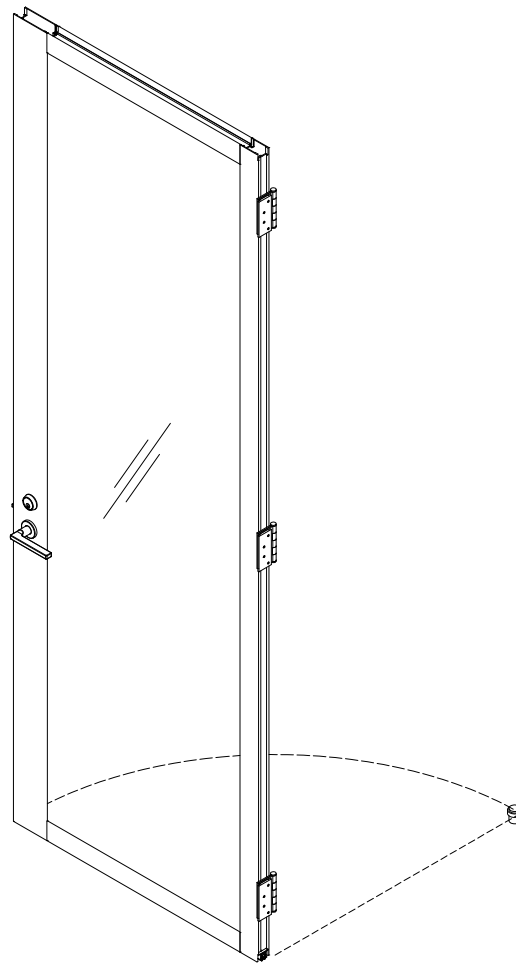


10 SWING D52 DOOR - REVEL - BH45
SCALE: 1:20 (ON SIZE D - 34" X 22")

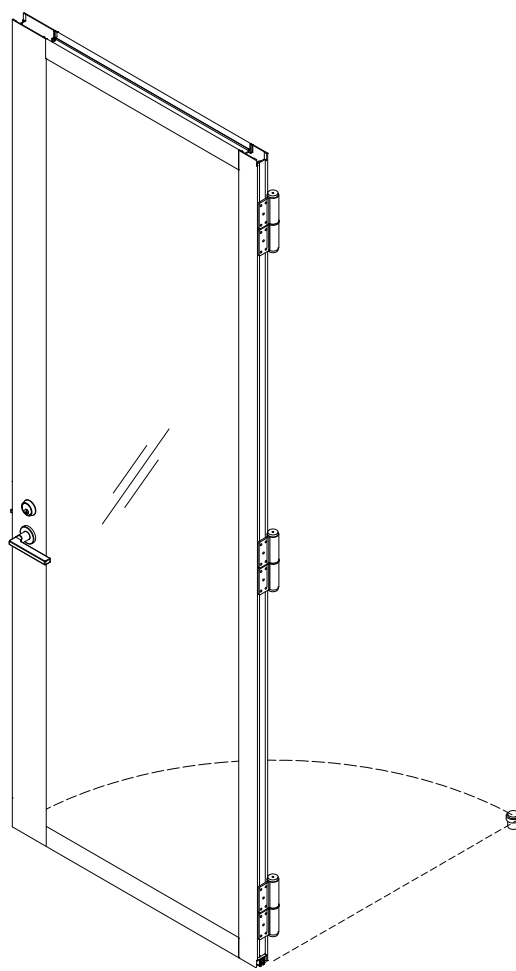


11 SWING D52 DOOR - REVEL - HH45
SCALE: 1:20 (ON SIZE D - 34" X 22")

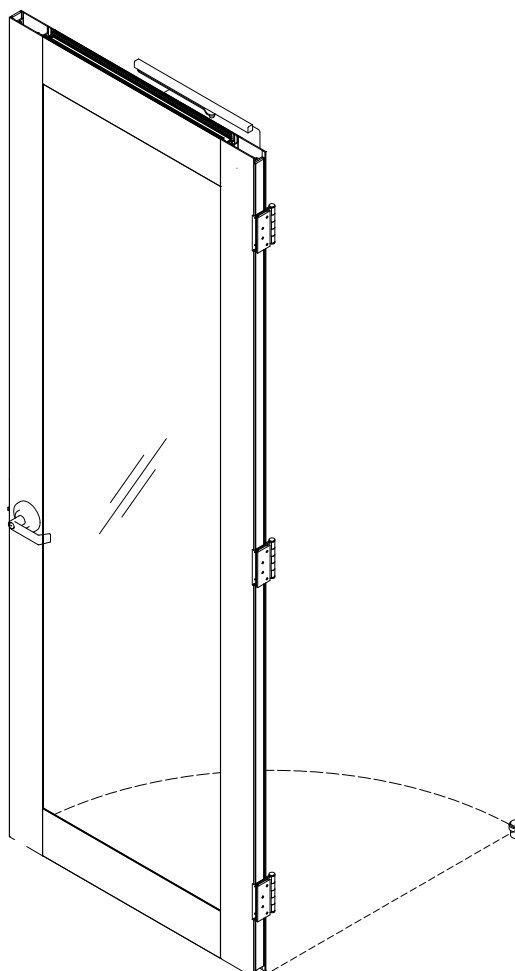


12 SWING D56 DOOR - TERO - BH45
SCALE: 1:20 (ON SIZE D - 34" X 22")

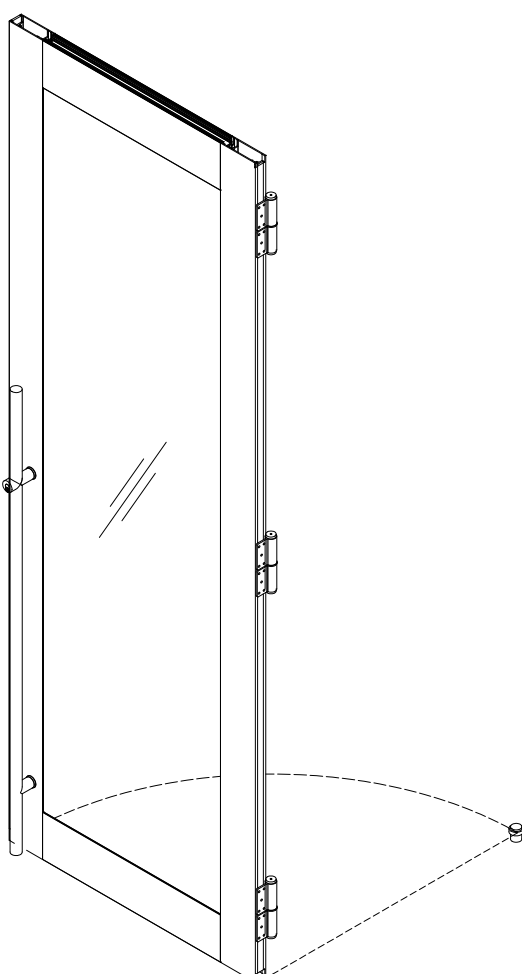


13 SWING D56 DOOR - KERE - HH45
SCALE: 1:20 (ON SIZE D - 34" X 22")

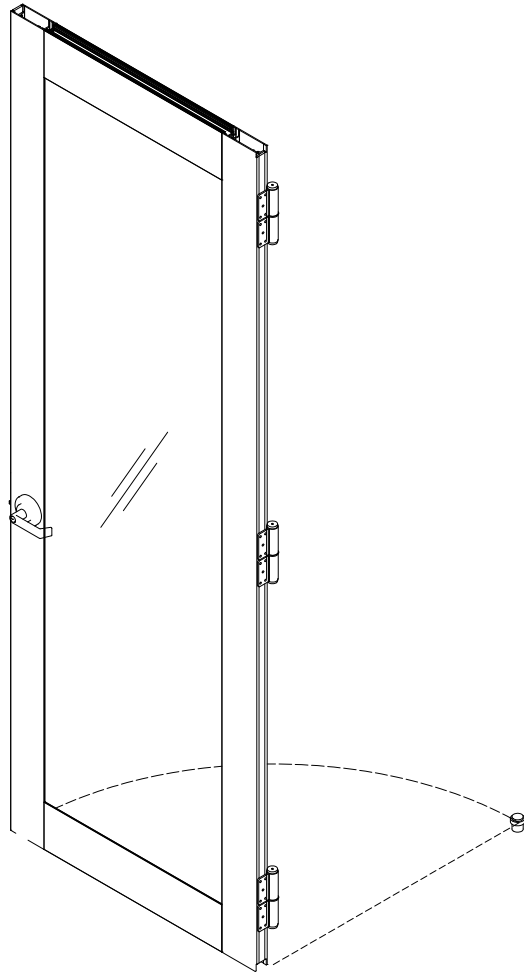


14 SWING D56 DOOR - TERO - HH45
SCALE: 1:20 (ON SIZE D - 34" X 22")

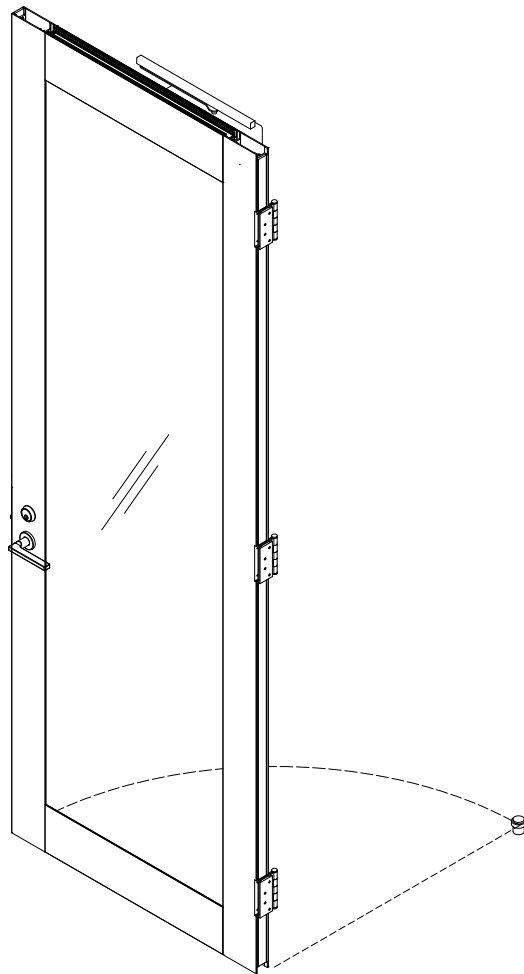


15 SWING D56 DOOR - REVEL - BH45
SCALE: 1:20 (ON SIZE D - 34" X 22")

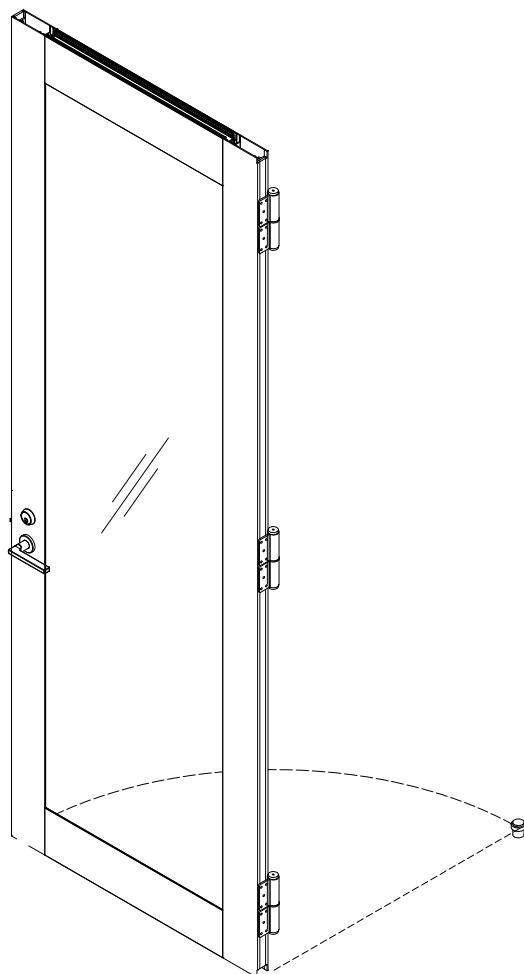

16 SWING D56 DOOR - REVEL - HH45
SCALE: 1:20 (ON SIZE D - 34" X 22")

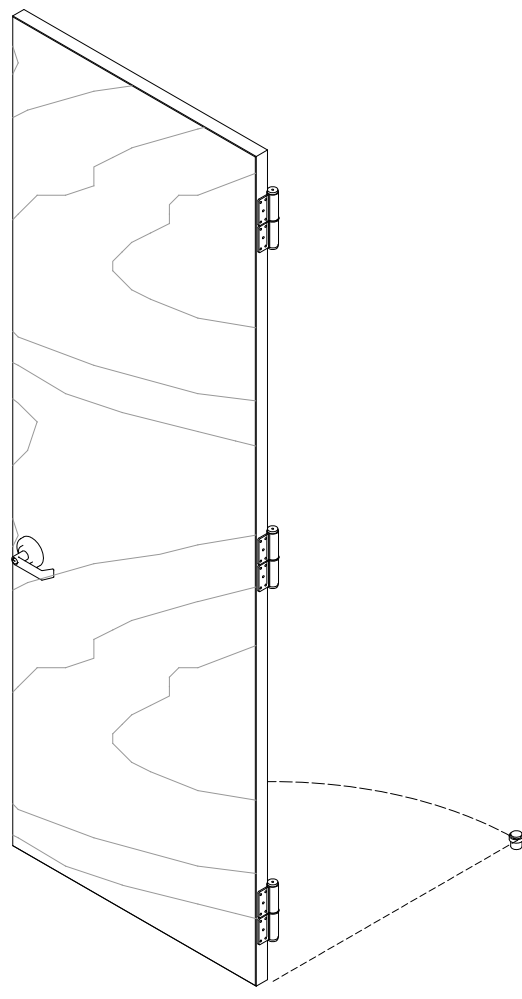

15 SWING WOOD DOOR - TERO - HH45
SCALE: 1:20 (ON SIZE D - 34" X 22")

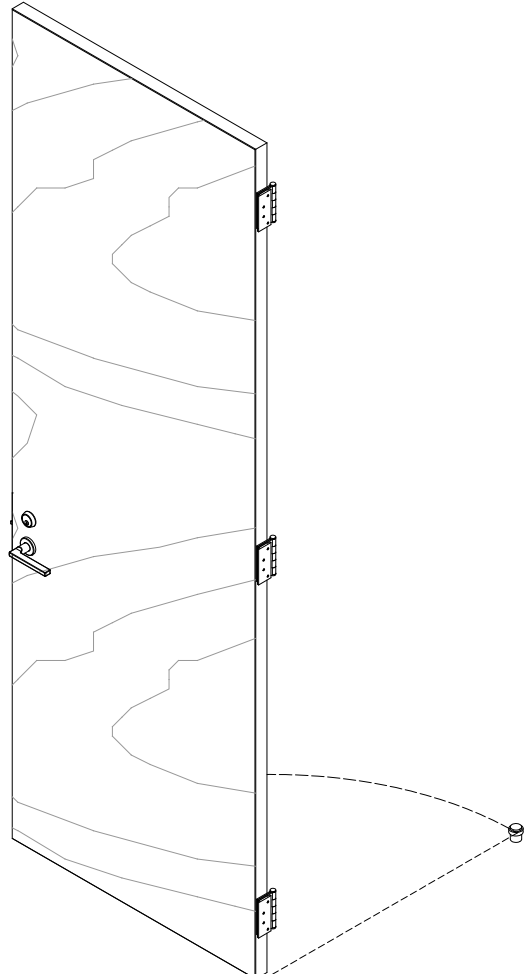

16 SWING WOOD DOOR - REVEL - BH45
SCALE: 1:20 (ON SIZE D - 34" X 22")

Project

Architect

Dealer

Title

MOODWALL DOOR OPTIONS

REV.	DESCRIPTION	DATE
------	-------------	------

moodwall
by RAMPART

For more information,
please visit:
rampart.ca


RAMPART PARTITIONS INC.
1305 INDUSTRIELLE, LA PRAIRIE QUÉBEC
TEL.: (450) 444-7414 FAX: (450) 444-7074
TOLL-FREE: (800) 724-6600
E-MAIL: info@rampart.ca

SALES
SM T 1 (800) 724-6600 #1
sales@rampart.ca

Drawn by	A.G.
Approved by	K.E.
Quote	00000
Date	2026/07/06
Scale	1:20
Rev#	01


Drawing #

W-101

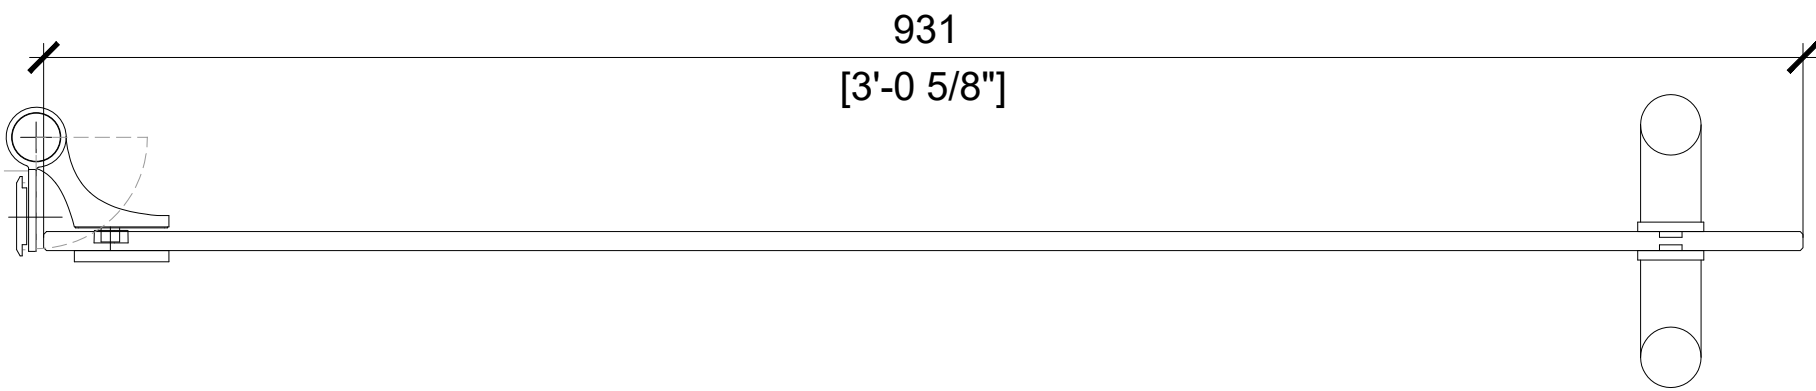


1

SWING FG10/12 DOOR - HHFG - KERE
SCALE: 1:4 (ON SIZE D - 34" X 22")

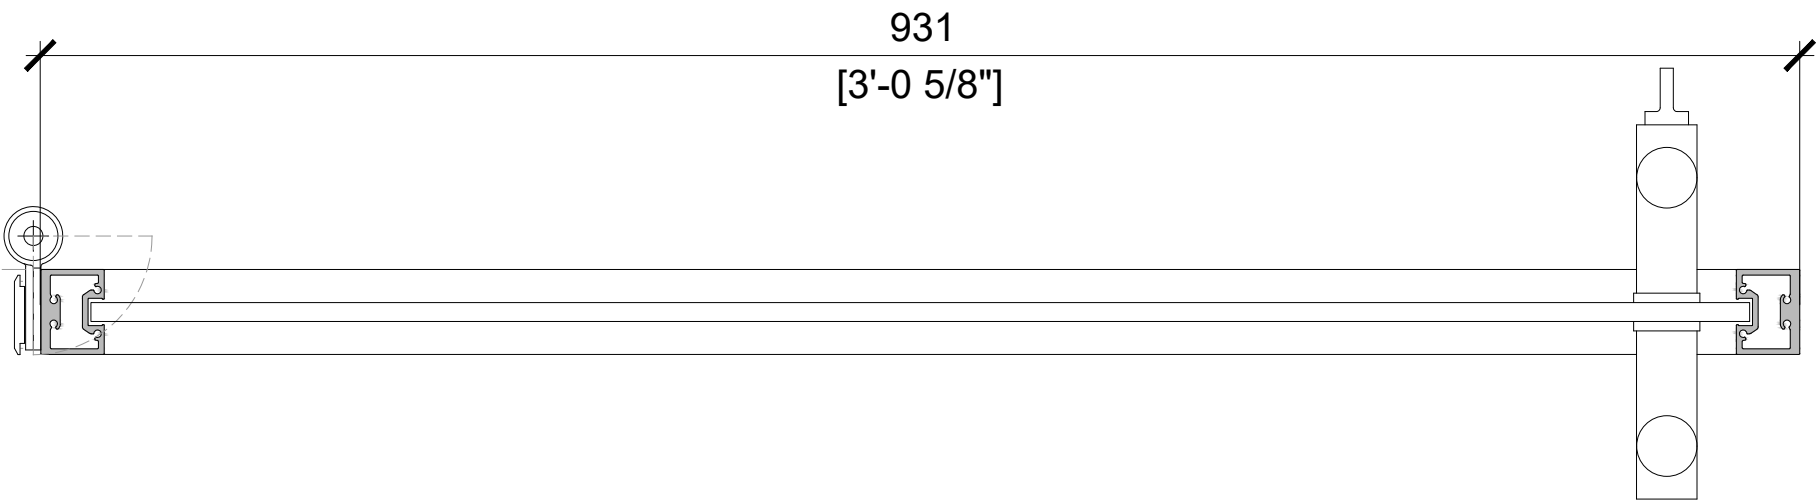


4

SWING S12 - HH45 - KERE
SCALE: 1:4 (ON SIZE D - 34" X 22")

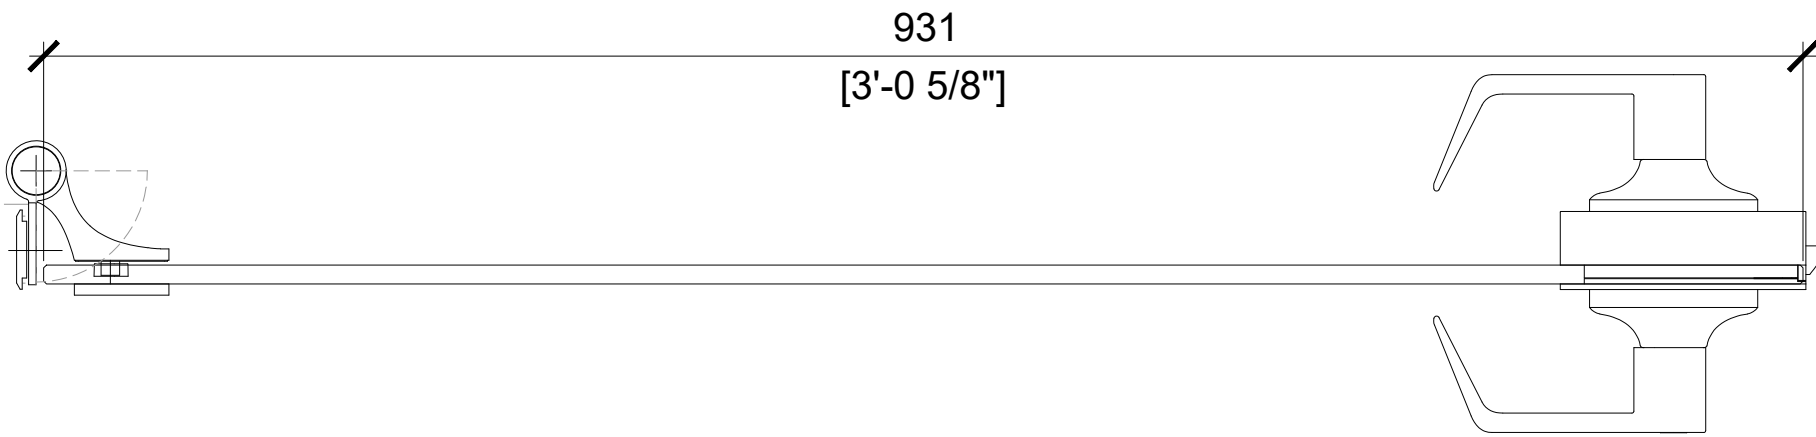


2

SWING FG10/12 DOOR - HHFG - SEJO
SCALE: 1:4 (ON SIZE D - 34" X 22")

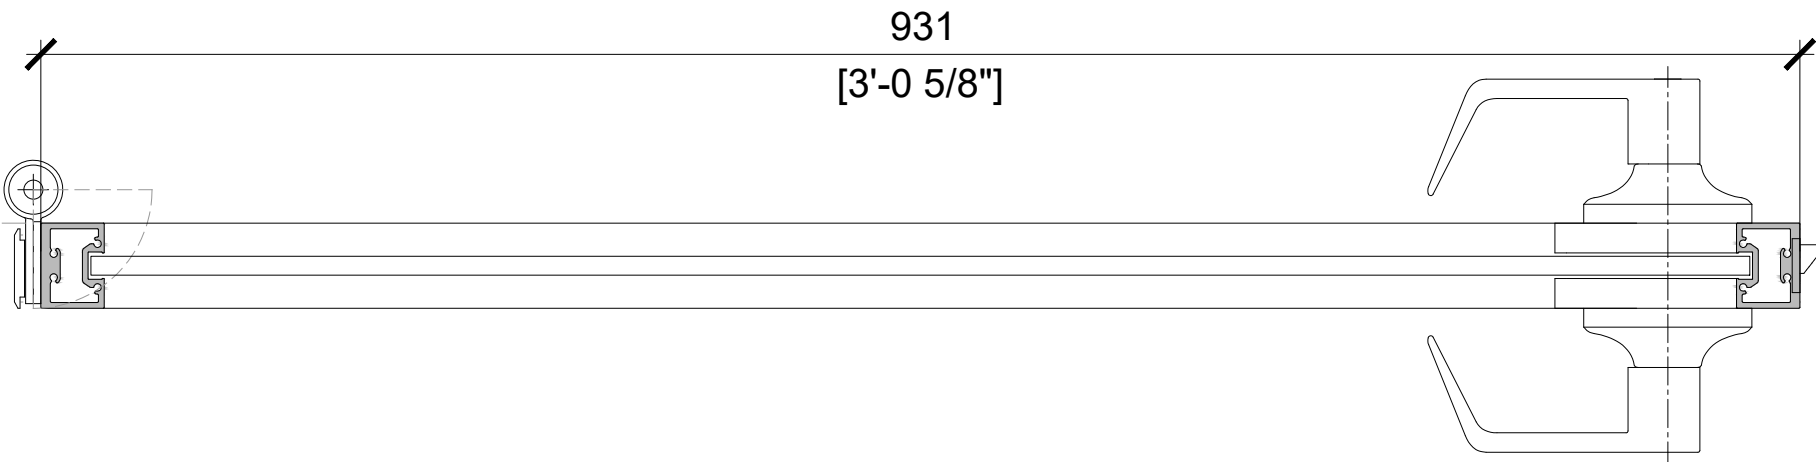


5

SWING S12 - HH45 - MARO
SCALE: 1:4 (ON SIZE D - 34" X 22")

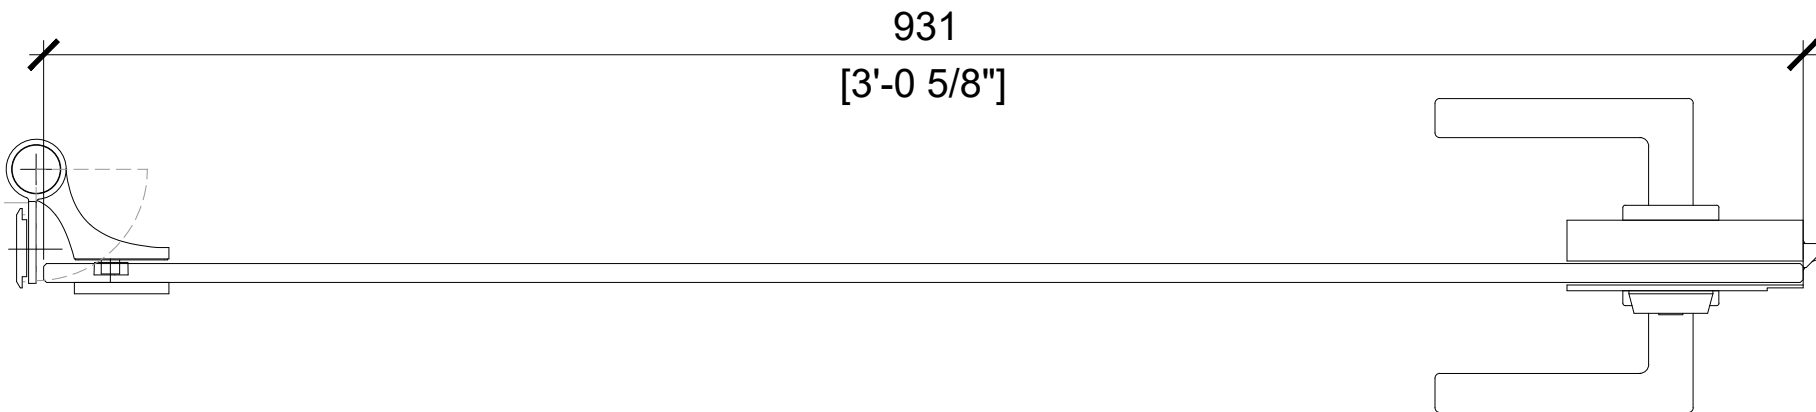

3

SWING FG10/12 - HHFG - SERE
SCALE: 1:4 (ON SIZE D - 34" X 22")

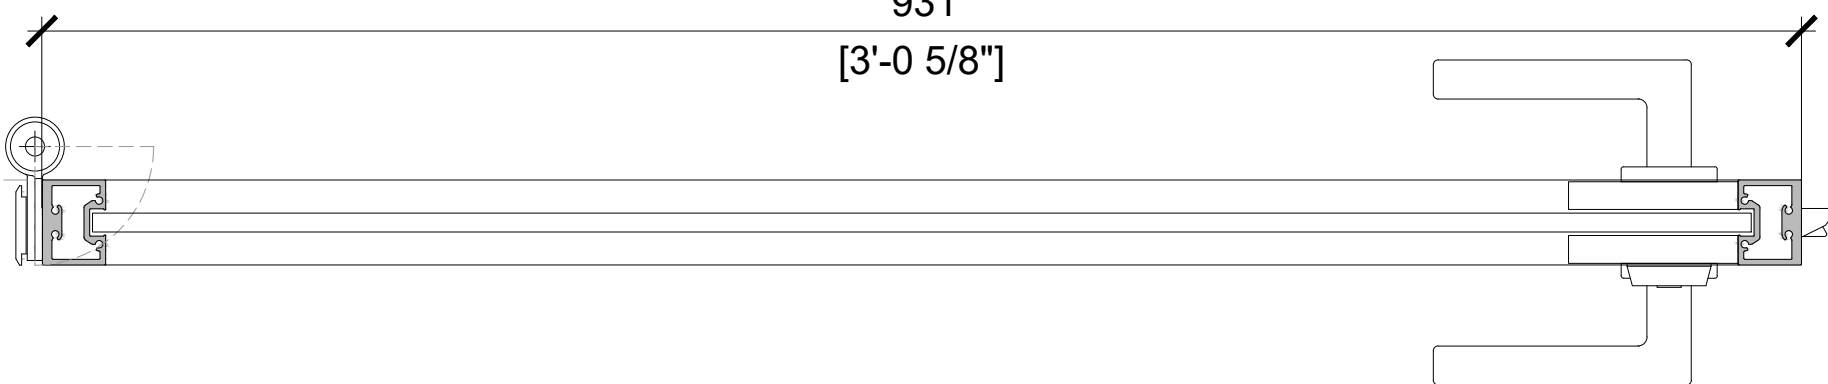

6

SWING S12 - HH45 - RESE
SCALE: 1:4 (ON SIZE D - 34" X 22")

Project

Architect

Dealer

Title

MOODWALL

SWING DOOR FG10/12 & S12

REV.	DESCRIPTION	DATE
------	-------------	------



For more information,
please visit:
rampart.ca


RAMPART PARTITIONS INC.
1305 INDUSTRIELLE LA PRAIRIE QUÉBEC
TEL.: (450) 444-7414 FAX: (450) 444-7074
TOLL-FREE: (800) 724-6600
E-MAIL: info@rampart.ca

SALES
SM T 1 (800) 724-6600 #1
sales@rampart.ca


Drawn by A.G.
Approved by K.E.
Quote 00000
Date 2026/07/06
Scale 1:4 Rev# 01

Drawing #


W-200

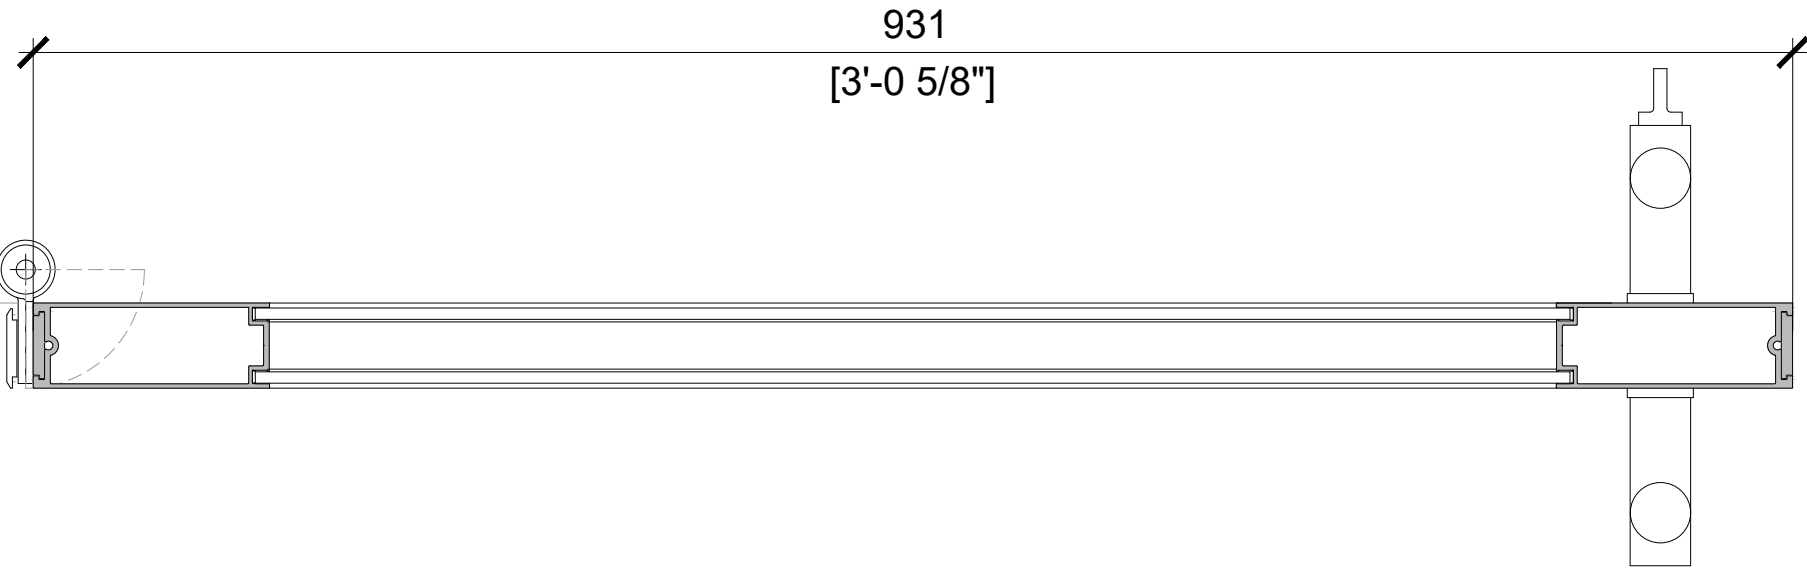


7 SWING D56 DOOR - HH45 - KERE
SCALE: 1:4 (ON SIZE D - 34" X 22")

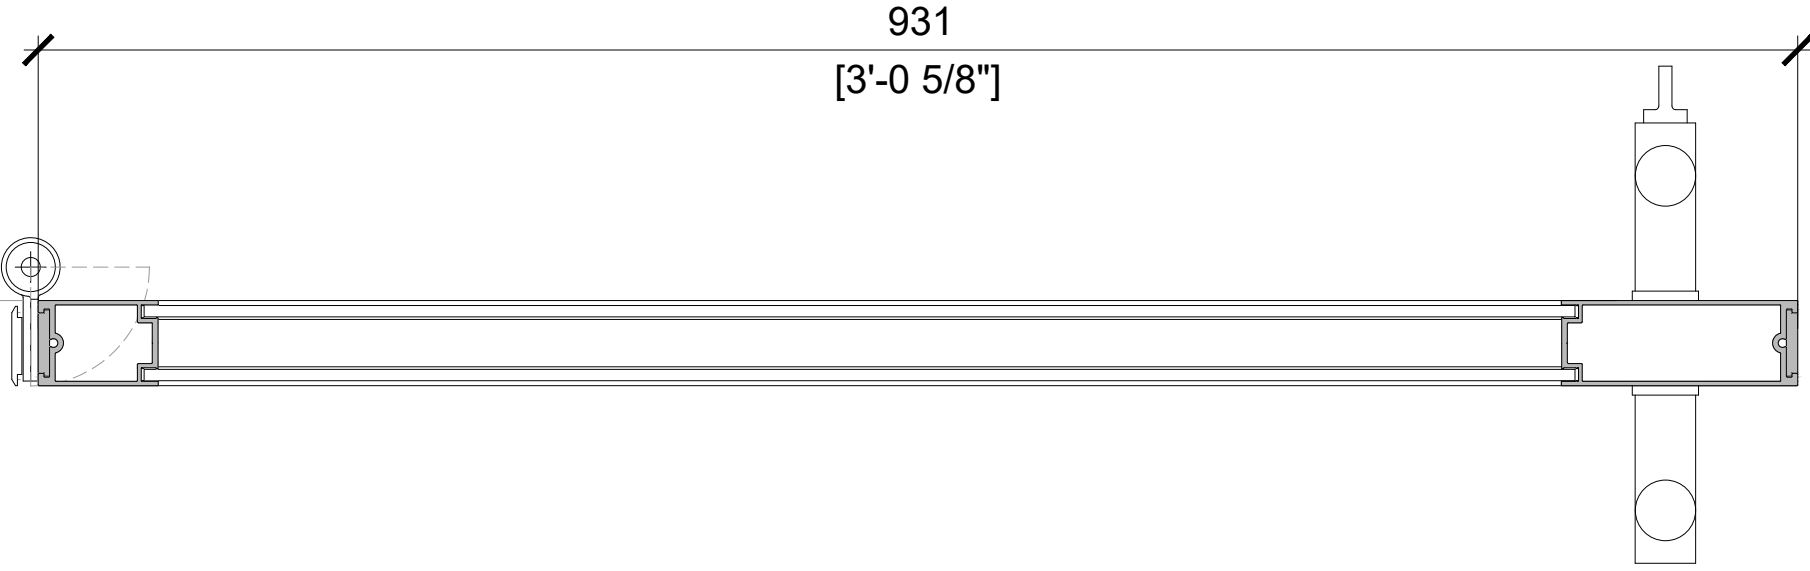


10 SWING D52 - HH45 - KERE
SCALE: 1:4 (ON SIZE D - 34" X 22")

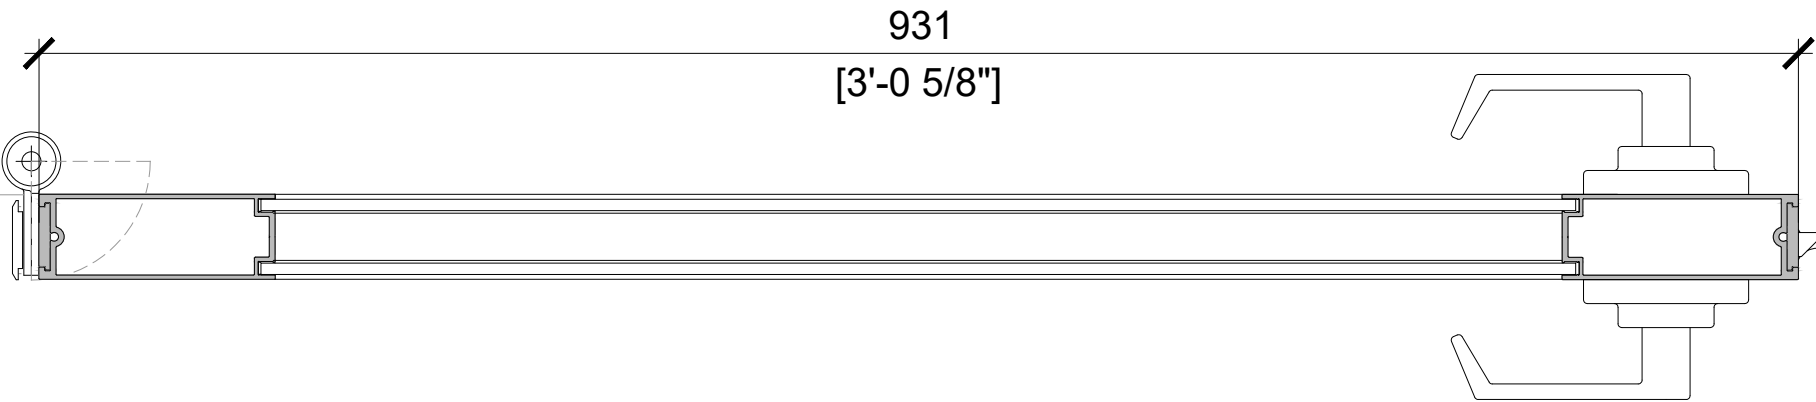


8 SWING D56 DOOR - HH45 - TERO
SCALE: 1:4 (ON SIZE D - 34" X 22")

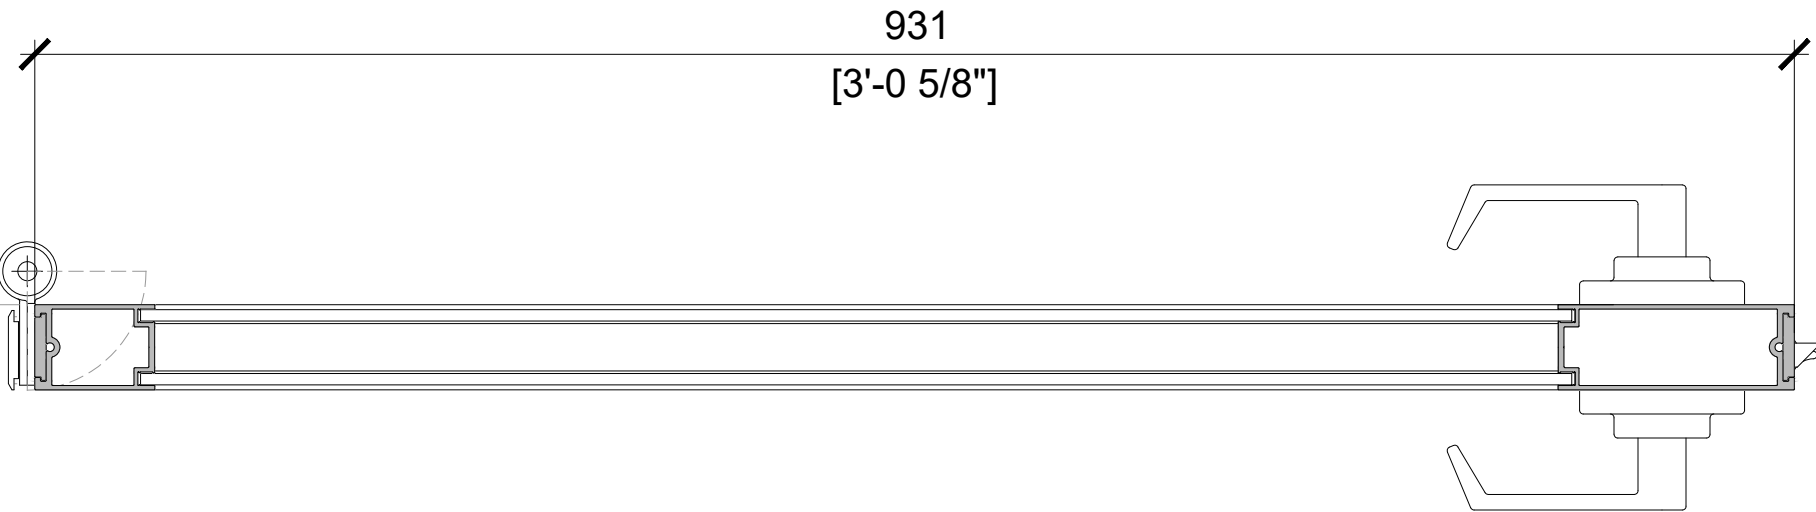

11 SWING D52 - HH45 - TERO
SCALE: 1:4 (ON SIZE D - 34" X 22")

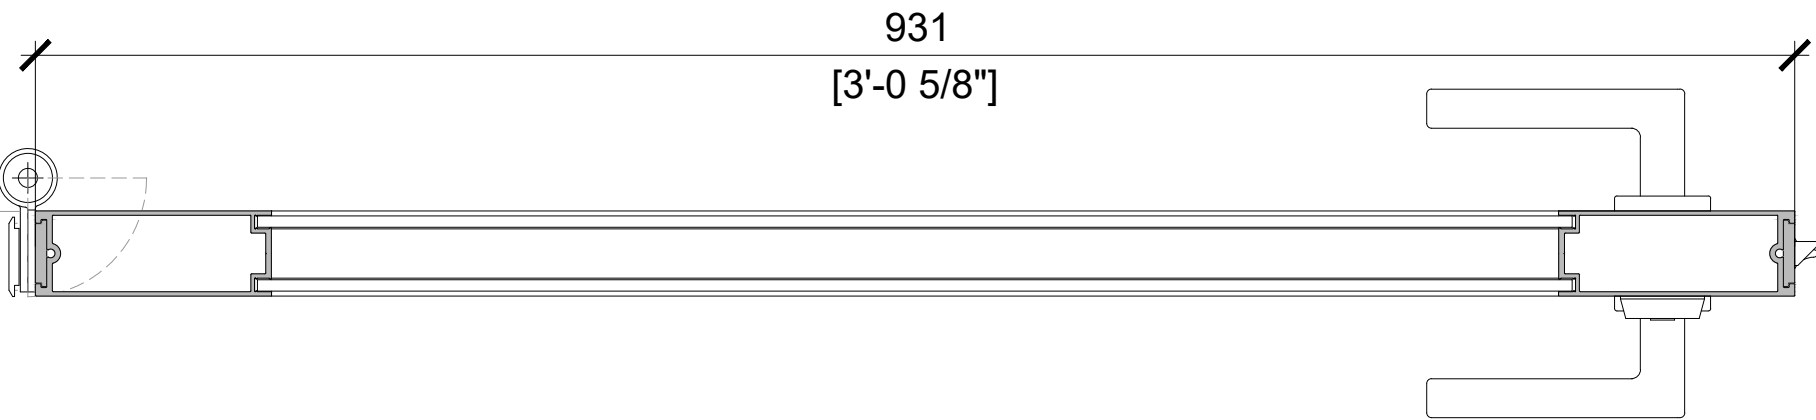

9 SWING D56 - HH45 - REVEL
SCALE: 1:4 (ON SIZE D - 34" X 22")

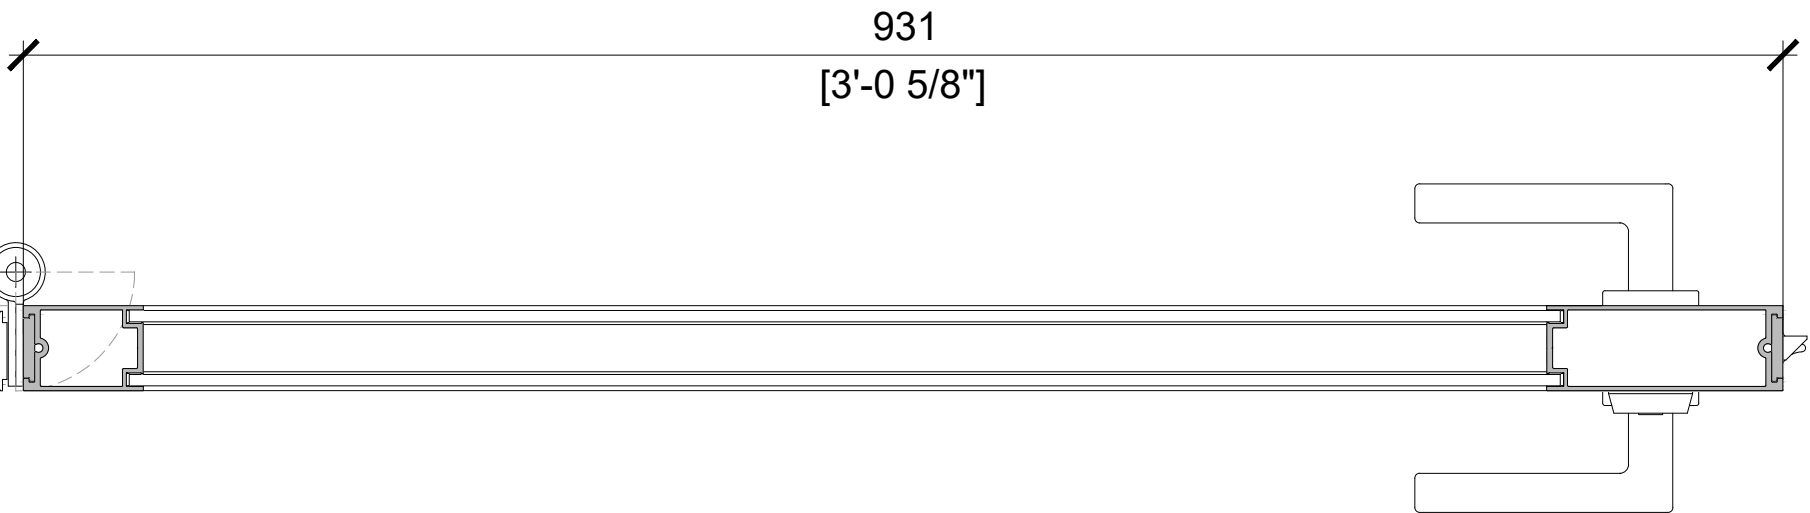

12 SWING D52 - HH45 - REVEL
SCALE: 1:4 (ON SIZE D - 34" X 22")

Project

Architect

Dealer

Title

MOODWALL

SWING DOOR D56 & D52

REV.	DESCRIPTION	DATE
------	-------------	------

moodwall
by RAMPART

For more information,
please visit:
rampart.ca

RAMPART PARTITIONS INC.
1305 INDUSTRIELLE, LA PRAIRIE QUÉBEC
TEL.: (450) 444-7414 FAX: (450) 444-7074
TOLL-FREE: (800) 724-6600
E-MAIL: info@rampart.ca

SALES
SM T 1 (800) 724-6600 #1
sales@rampart.ca

Drawn by A.G.

Approved by K.E.


Quote 00000

Date 2026/07/06

Scale 1:4 Rev# 01


Drawing #

W-201

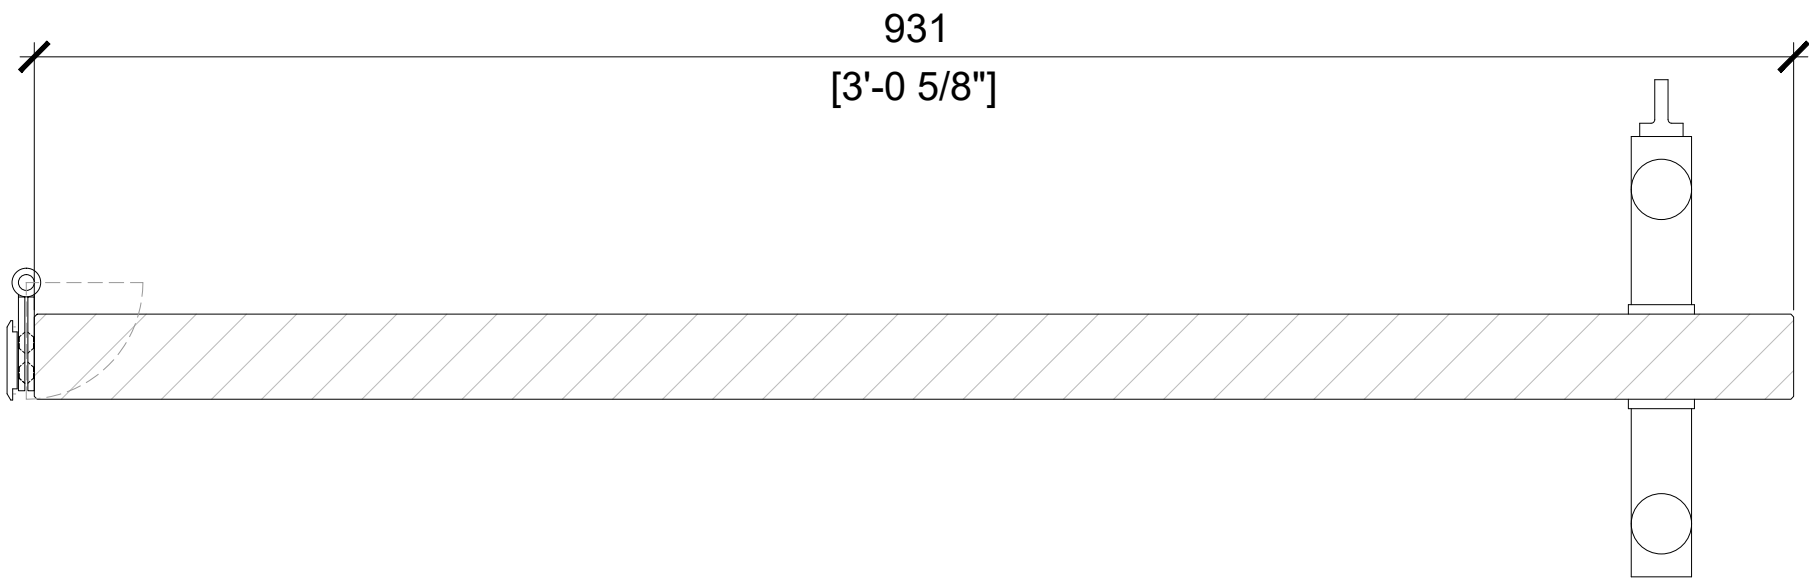


13

SWING WOOD DOOR - BH45 - KERE
SCALE: 1:4 (ON SIZE D - 34" X 22")

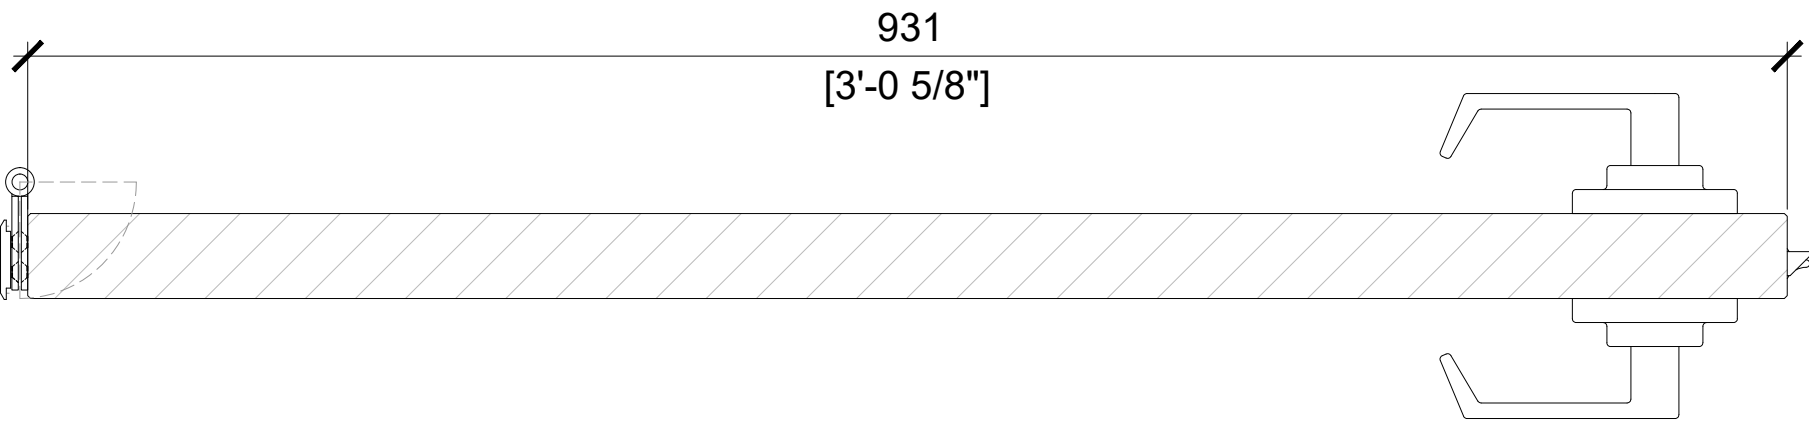

14

SWING WOOD DOOR - BH45 - TERO
SCALE: 1:4 (ON SIZE D - 34" X 22")

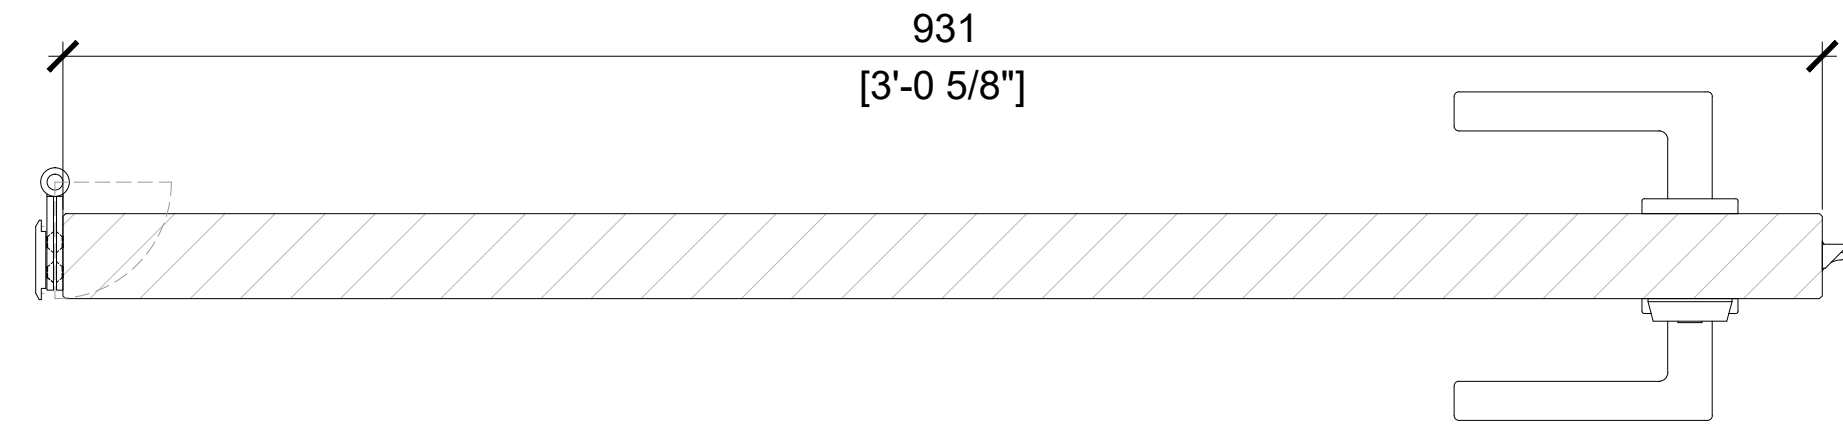

15

SWING WOOD DOOR - BH45 - REVEL
SCALE: 1:4 (ON SIZE D - 34" X 22")

Project

Architect

Dealer

Title

MOODWALL

WOOD SWING DOOR

REV.	DESCRIPTION	DATE
------	-------------	------



For more information,
please visit:
rampart.ca


RAMPART PARTITIONS INC.
1305 INDUSTRIELLE LA PRAIRIE QUÉBEC
TEL.: (450) 444-7414 FAX: (450) 444-7074
TOLL-FREE: (800) 724-6600
E-MAIL: info@rampart.ca

SALES	
SM	T 1 (800) 724-6600 #1
sales@rampart.ca	


Drawn by	A.G.
Approved by	K.E.
Quote	00000
Date	2026/07/06
Scale	1:4
Rev#	01

Drawing #


W-202

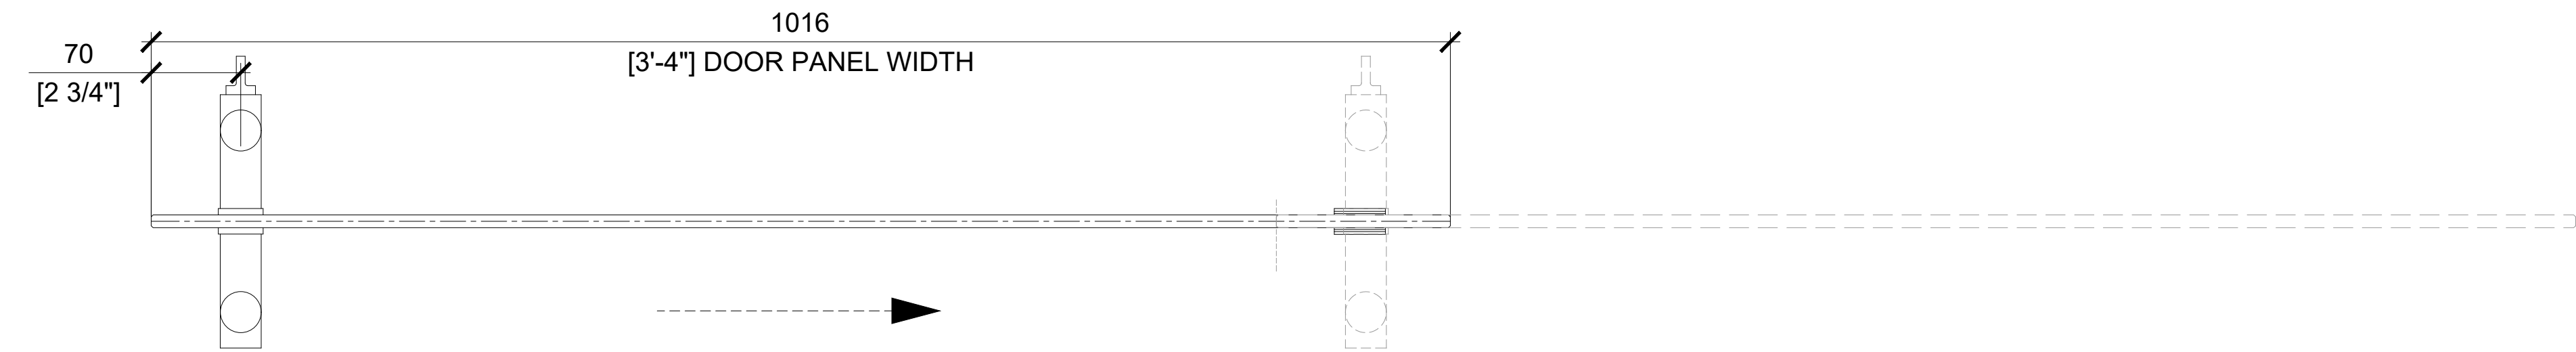


16 SLIDING FG10/12 DOOR - INTEC - KERE WITH 7 PIN SFIC LOCK
SCALE: 1:4 (ON SIZE D - 34" X 22")

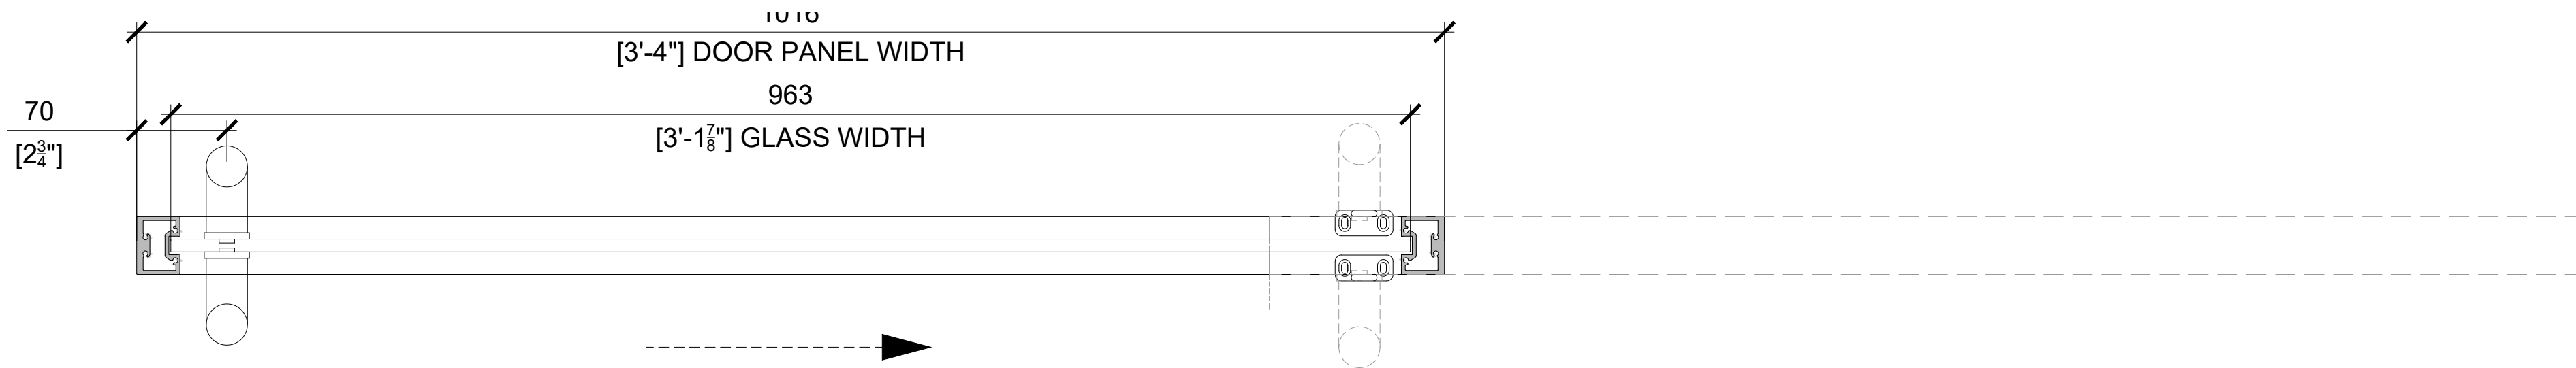


17 SLIDING S12 DOOR - INTEC - KERE NL
SCALE: 1:4 (ON SIZE D - 34" X 22")

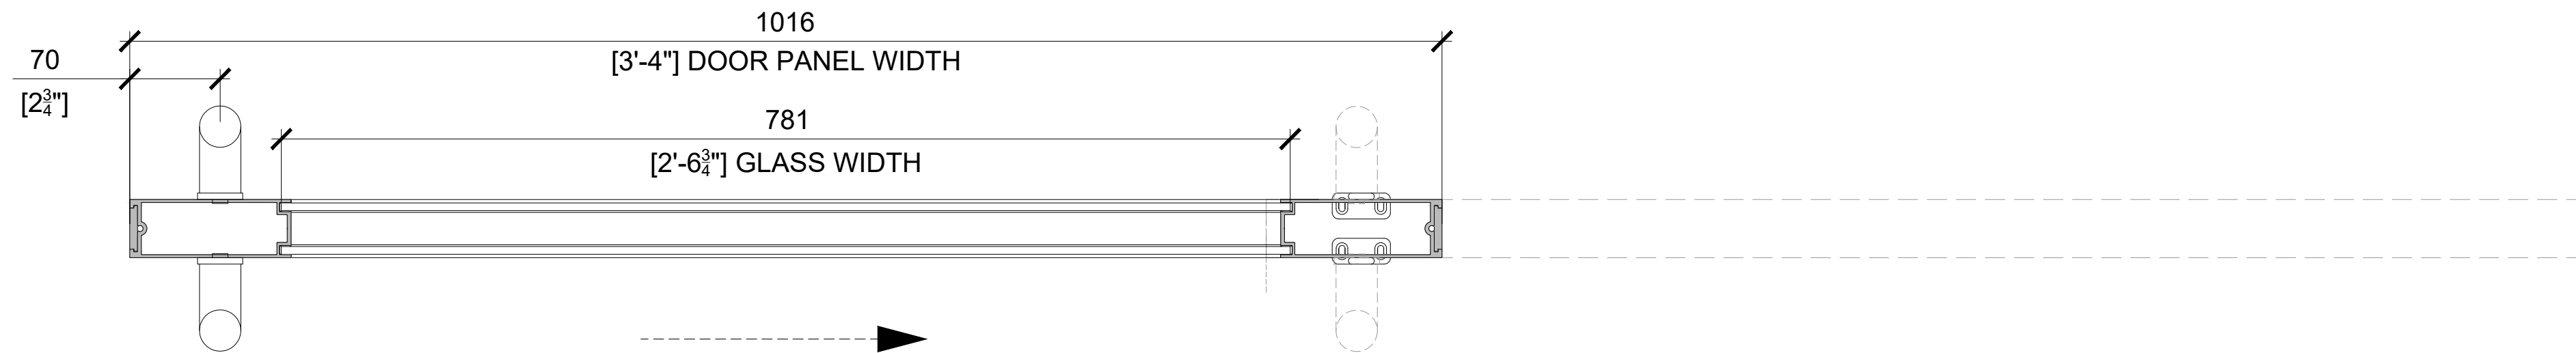

18 SLIDING D56 DOOR - INTEC - KERE NL
SCALE: 1:4 (ON SIZE D - 34" X 22")

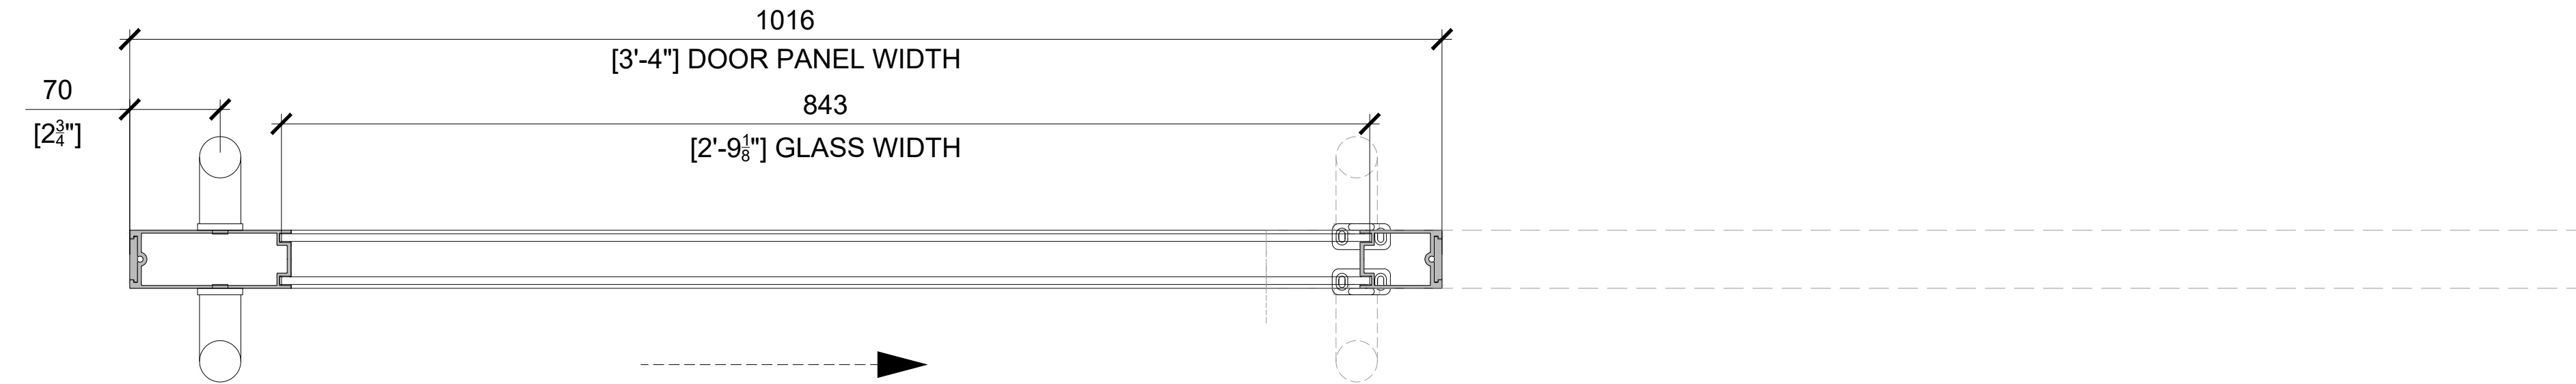

18 SLIDING D52 DOOR - INTEC - KERE NL
SCALE: 1:4 (ON SIZE D - 34" X 22")

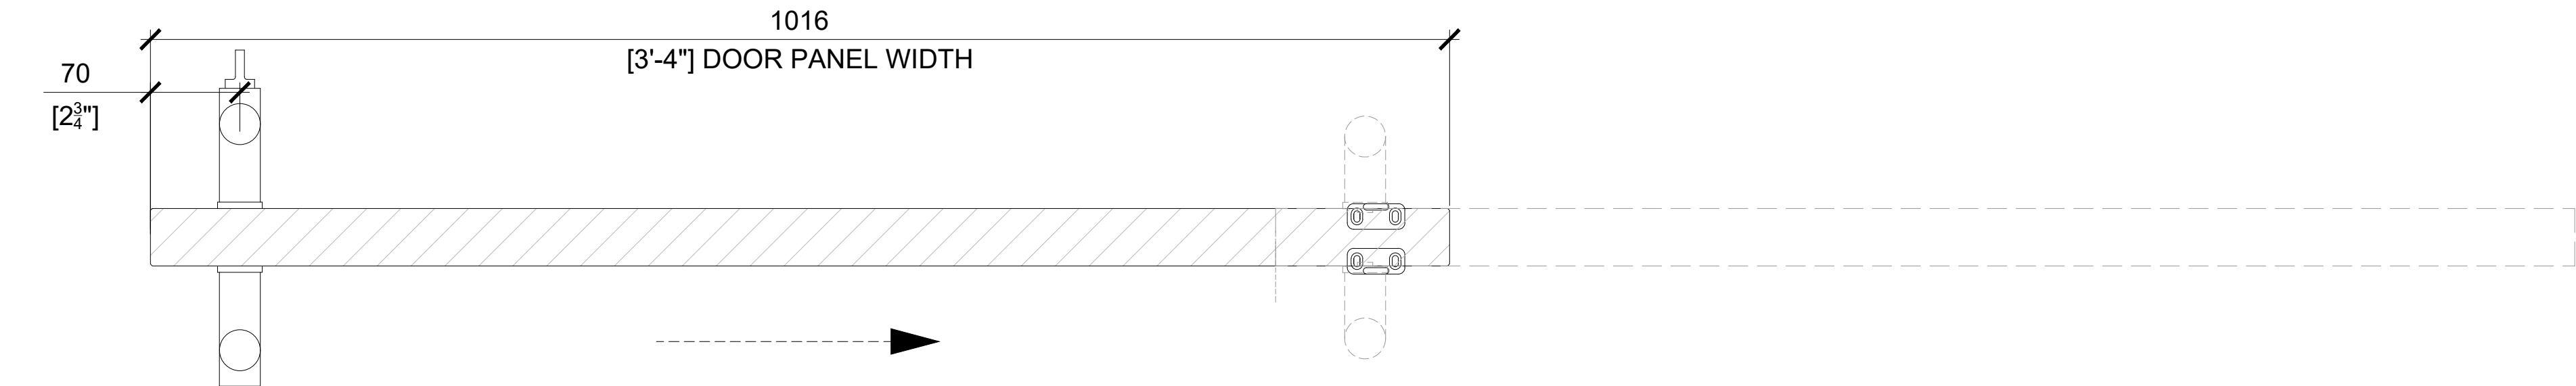

19 SWING WOOD DOOR - INTEC - KERE WITH 7 PIN SFIC LOCK
SCALE: 1:4 (ON SIZE D - 34" X 22")

Project

Architect

Dealer

Title

MOODWALL SLIDING DOOR OPTIONS

REV.	DESCRIPTION	DATE
------	-------------	------



For more information,
please visit:
rampart.ca

RAMPART PARTITIONS INC.
1305 INDUSTRIELLE LA PRAIRIE QUÉBEC
TEL.: (450) 444-7414 FAX: (450) 444-7074
TOLL-FREE: (800) 724-6600
E-MAIL: info@rampart.ca

SALES
SM T 1 (800) 724-6600 #1
sales@rampart.ca

Drawn by A.G.

Approved by K.E.

Quote 00000

Date 2026/07/06

Scale 1:4 Rev# 01

Drawing #

W-203